




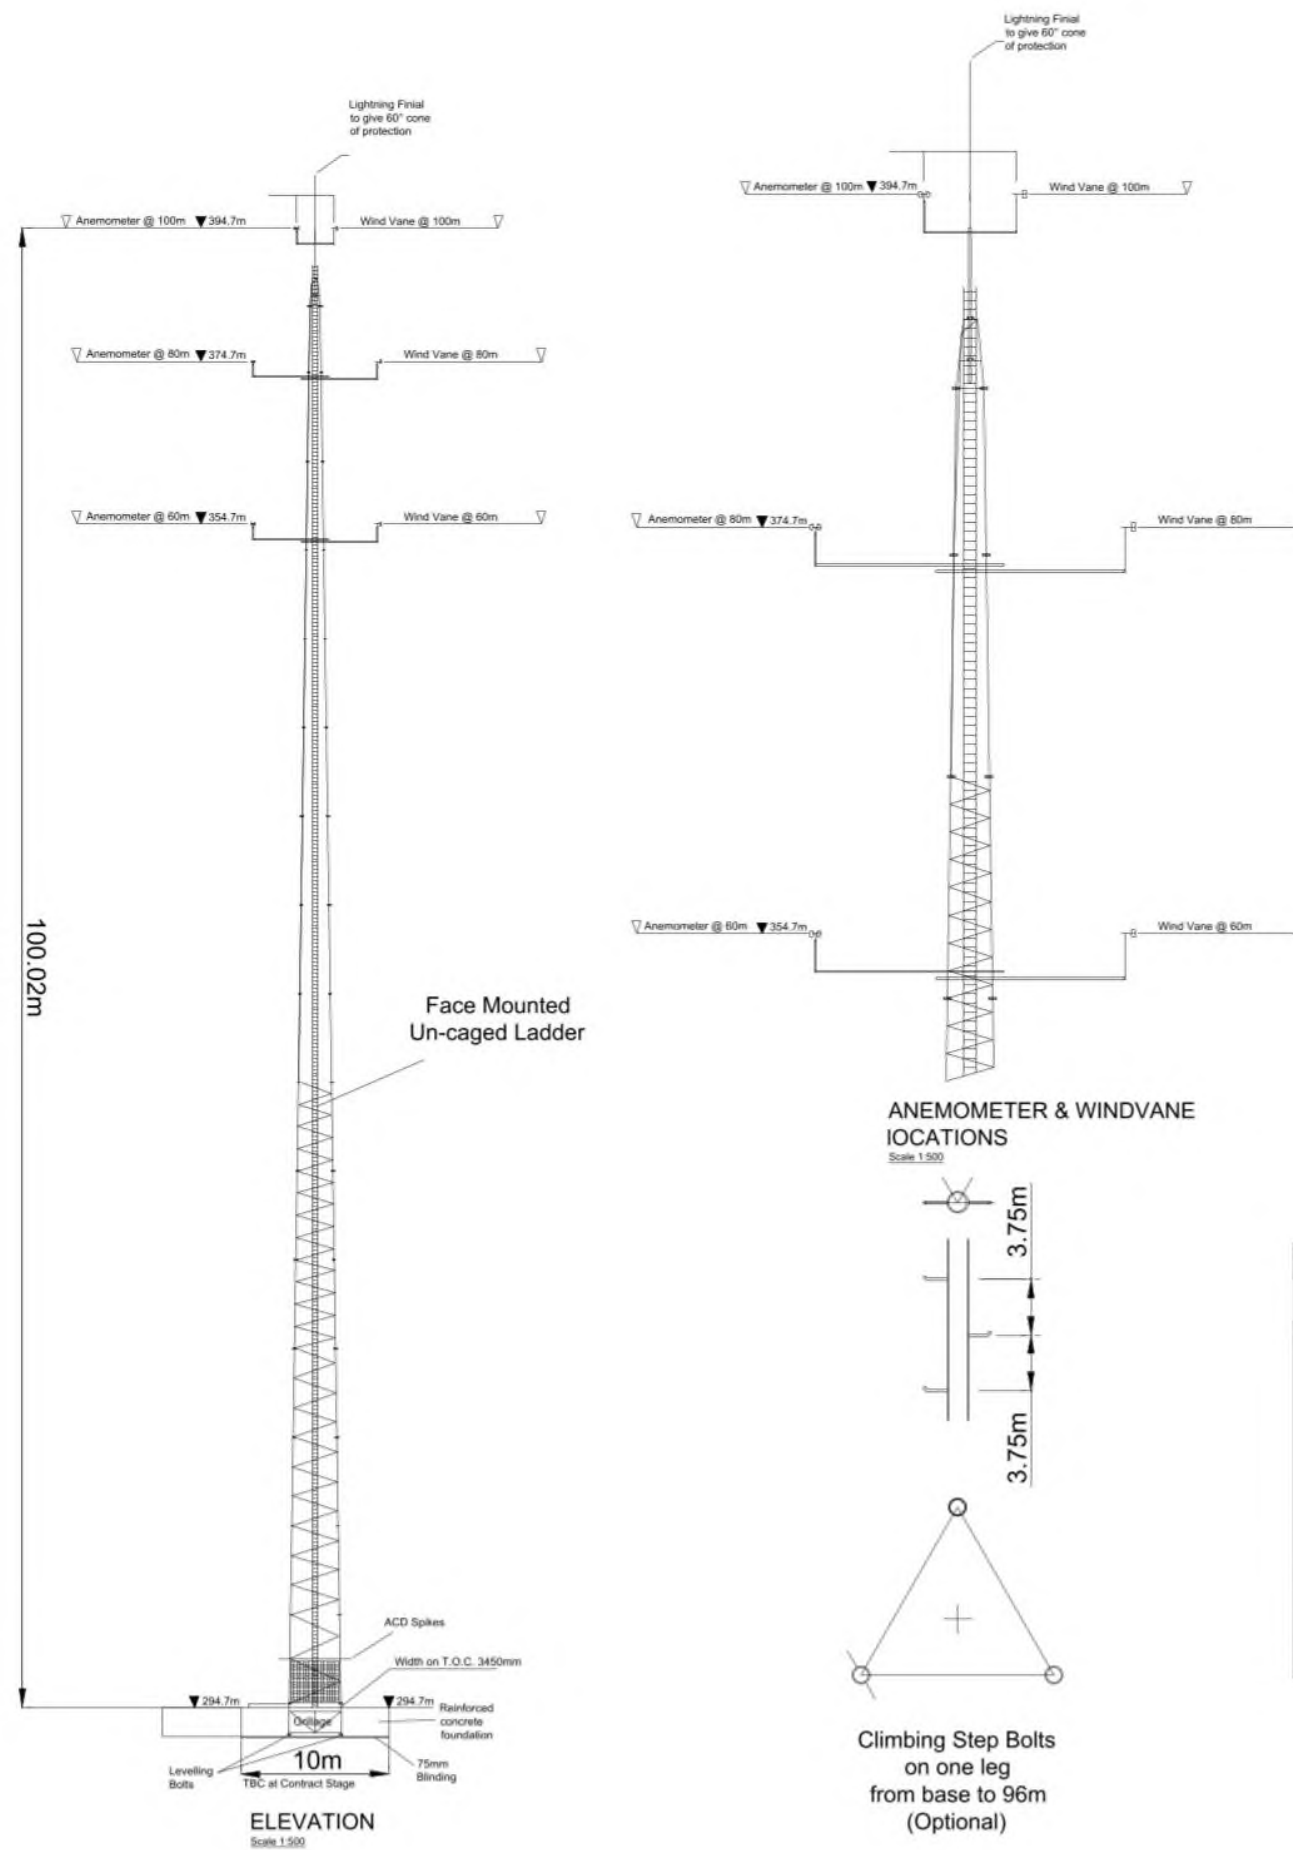


Orientation Varies Refer
to Layout Plan

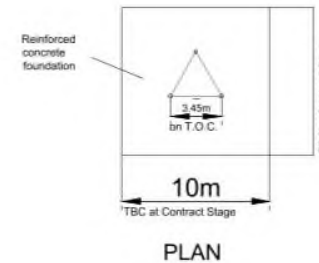

ANEMOMETER & WINDVANE
LOCATIONS
Scale 1:500

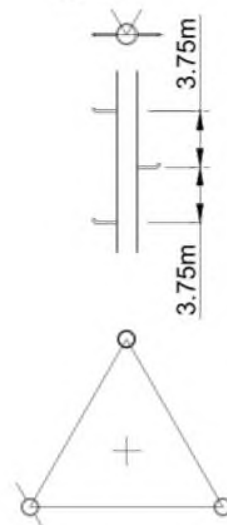

Climbing Step Bolts
on one leg
from base to 96m
(Optional)

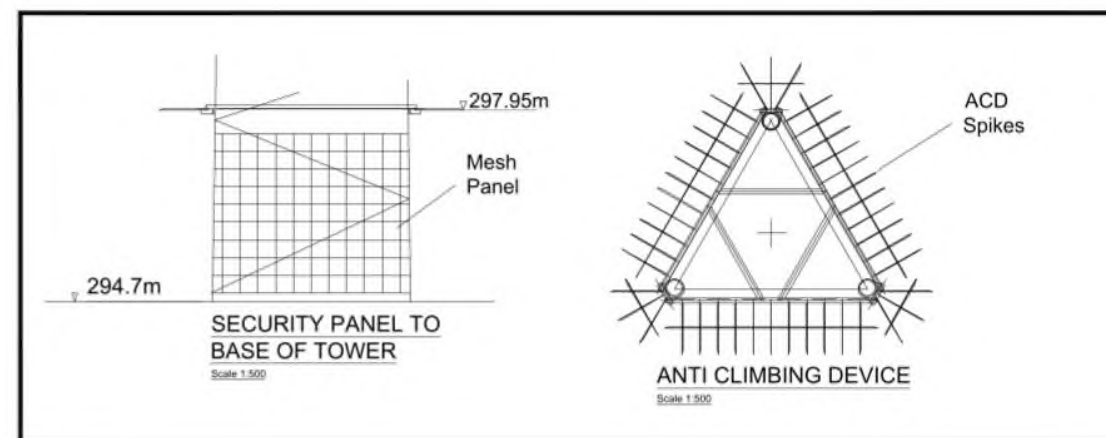

Legend

Client
Gortloughra Wind Farm Limited

Project
Gortloughra Wind Farm

Title
Met Mast Schematic



© COPYRIGHT OF
JENNINGS O'DONOVAN AND PARTNERS LIMITED
FINISKLIN Tel (+353) 719 161 416
SLIGO Email. info@jodireland.com
IRELAND www.jodireland.com

@JOD_Sligo LinkedIn Jennings O'Donovan & Partners Facebook Jennings O'Donovan

Date	20/2/2025	Revision	0	Job No.	6460
Scale	NTS	Stage	EIAR	Figure	2.7
Drawing	KF	Checked	SB	Approved	SB