

© Tailte Éireann - Surveying
Includes National Mapping Reproduced
Under Copyright to Tailte Éireann.
Licence Number CYAL 50382164



© COPYRIGHT OF
JENNINGS O'DONOVAN AND PARTNERS LIMITED
FINISKLIN
SLIGO
IRELAND
Tel (+353) 719 161 416
Email. info@jodireland.com
www.jodireland.com
@JOD_Sligo jennings O'Donovan & Partners jennings O'Donovan


- Legend
-  Verge to be Cleared for Load Oversail
 -  Loadbearing Area for Abnormal Load Vehicles
 -  Boundary Vegetation to be Trimmed

P01.1	07/24	Draft Issue 240712				JD	AG	DK	
Rev.	Date	Amendments				D	C	A	

Project
GORTLOUGHRA WIND FARM

Title
TURBINE DELIVERY ROUTE
INDEX PLAN

Issue Details			Office Use Only		
Surveyed:	OSI	Information	Drawing Number:		
Drawn:	JD	Approval	6460-JOD-XX-DR-DR-C-0200-10		
Checked:	RM	Tender			
Approved:	DK	Construction	Job Ref.	Date.	Rev.
Scale: 1:5,000 (A3)	Record		6460	July 2024	P01.1

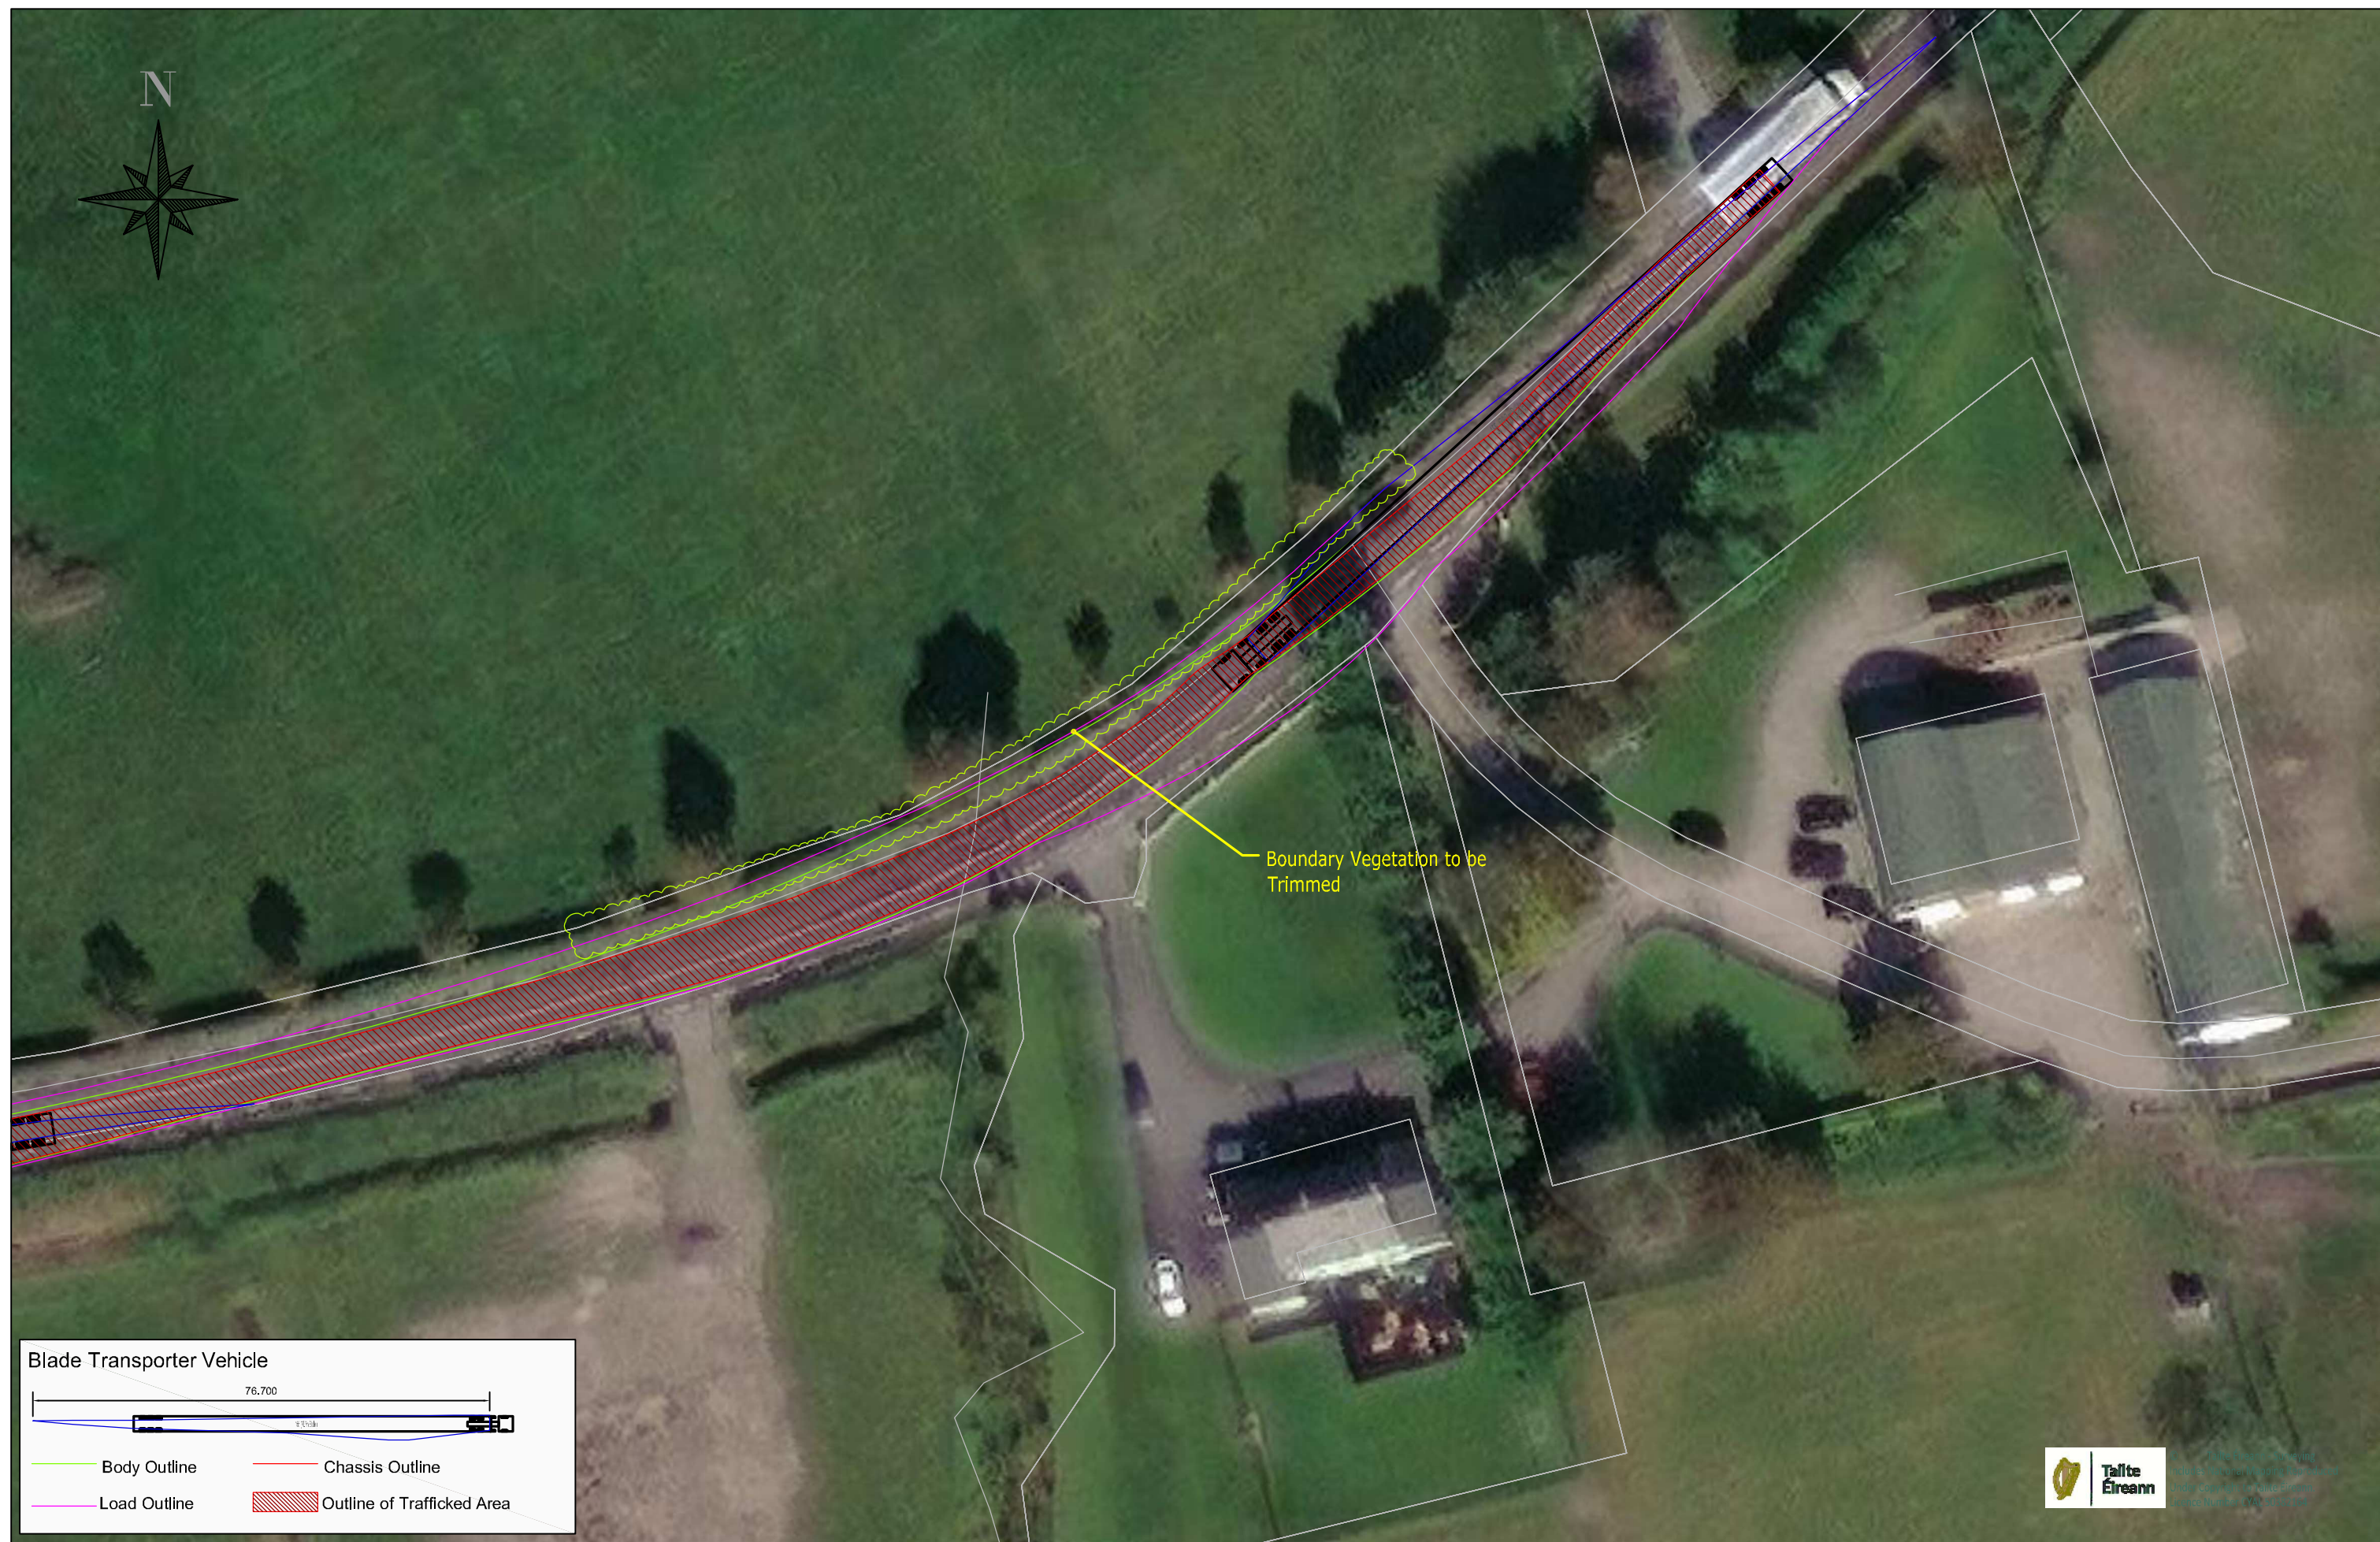

 Body Outline Chassis Outline
 Load Outline  Outline of Trafficked Area

- Boundary Vegetation to be Trimmed



© Tailte Éireann - Surveying
Includes National Mapping Reproduc
Under Copyright to Tailte Éireann.
Licence Number (VAL) 50323164



© COPYRIGHT OF
JENNINGS O'DONOVAN AND PARTNERS LIMITED
FINISKILIN Tel (+353) 719 161 416
SLIGO Email. info@jodireland.com
IRELAND www.jodireland.com

 @JOD_Sligo
  Jennings O'Donovan & Partners
  Jennings O'Donovan

Verge to be Cleared for Load Oversail

Loadbearing Area for Abnormal Load Vehicles

Boundary Vegetation to be Trimmed

P01.1	07/24	Draft Issue 240712		JD	AG
Rev.	Date	Amendments		D	C

GORTLOUGHRA WIND FARM

**TURBINE DELIVERY ROUTE
LOCATION 01**

Issue Details			Office Use Only		
Surveyed: OSI	Information		Drawing Number:		
Drawn: JD	Approval	X	6460-JOD-XX-DR-DC-0200-101		
Checked: RM	Tender				
Approved: DK	Construction		Job Ref.	Date.	Rev.
Scale: 1"=50' (A3)	Record		6460	July 2024	P01.1



Blade Transporter Vehicle

76.700

Body Outline

Chassis Outline

Load Outline

Outline of Trafficked Area



© COPYRIGHT OF
JENNINGS O'DONOVAN AND PARTNERS LIMITED
FINISKLIN
SLIGO
IRELAND
Tel (+353) 719 161 416
Email: info@jodireland.com
www.jodireland.com

- Legend**
- Verge to be Cleared for Load Oversail
 - Loadbearing Area for Abnormal Load Vehicles
 - Boundary Vegetation to be Trimmed

P01.1	07/24	Draft Issue 240712	JD	AG	DK
Rev.	Date	Amendments	D	C	A

Project


GORTLOUGHRA WIND FARM

Title

TURBINE DELIVERY ROUTE
LOCATION 02

Issue Details	
Surveyed: 0SI	Information
Drawn: JD	Approval
Checked: RM	Tender
Approved: DK	Construction
Scale: 1:1,000 (A3)	Record

Office Use Only		
Drawing Number:		
6460-JOD-XX-DR-DR-C-0200-102		
Job Ref.	Date	Rev.
6460	July 2024	P01.1

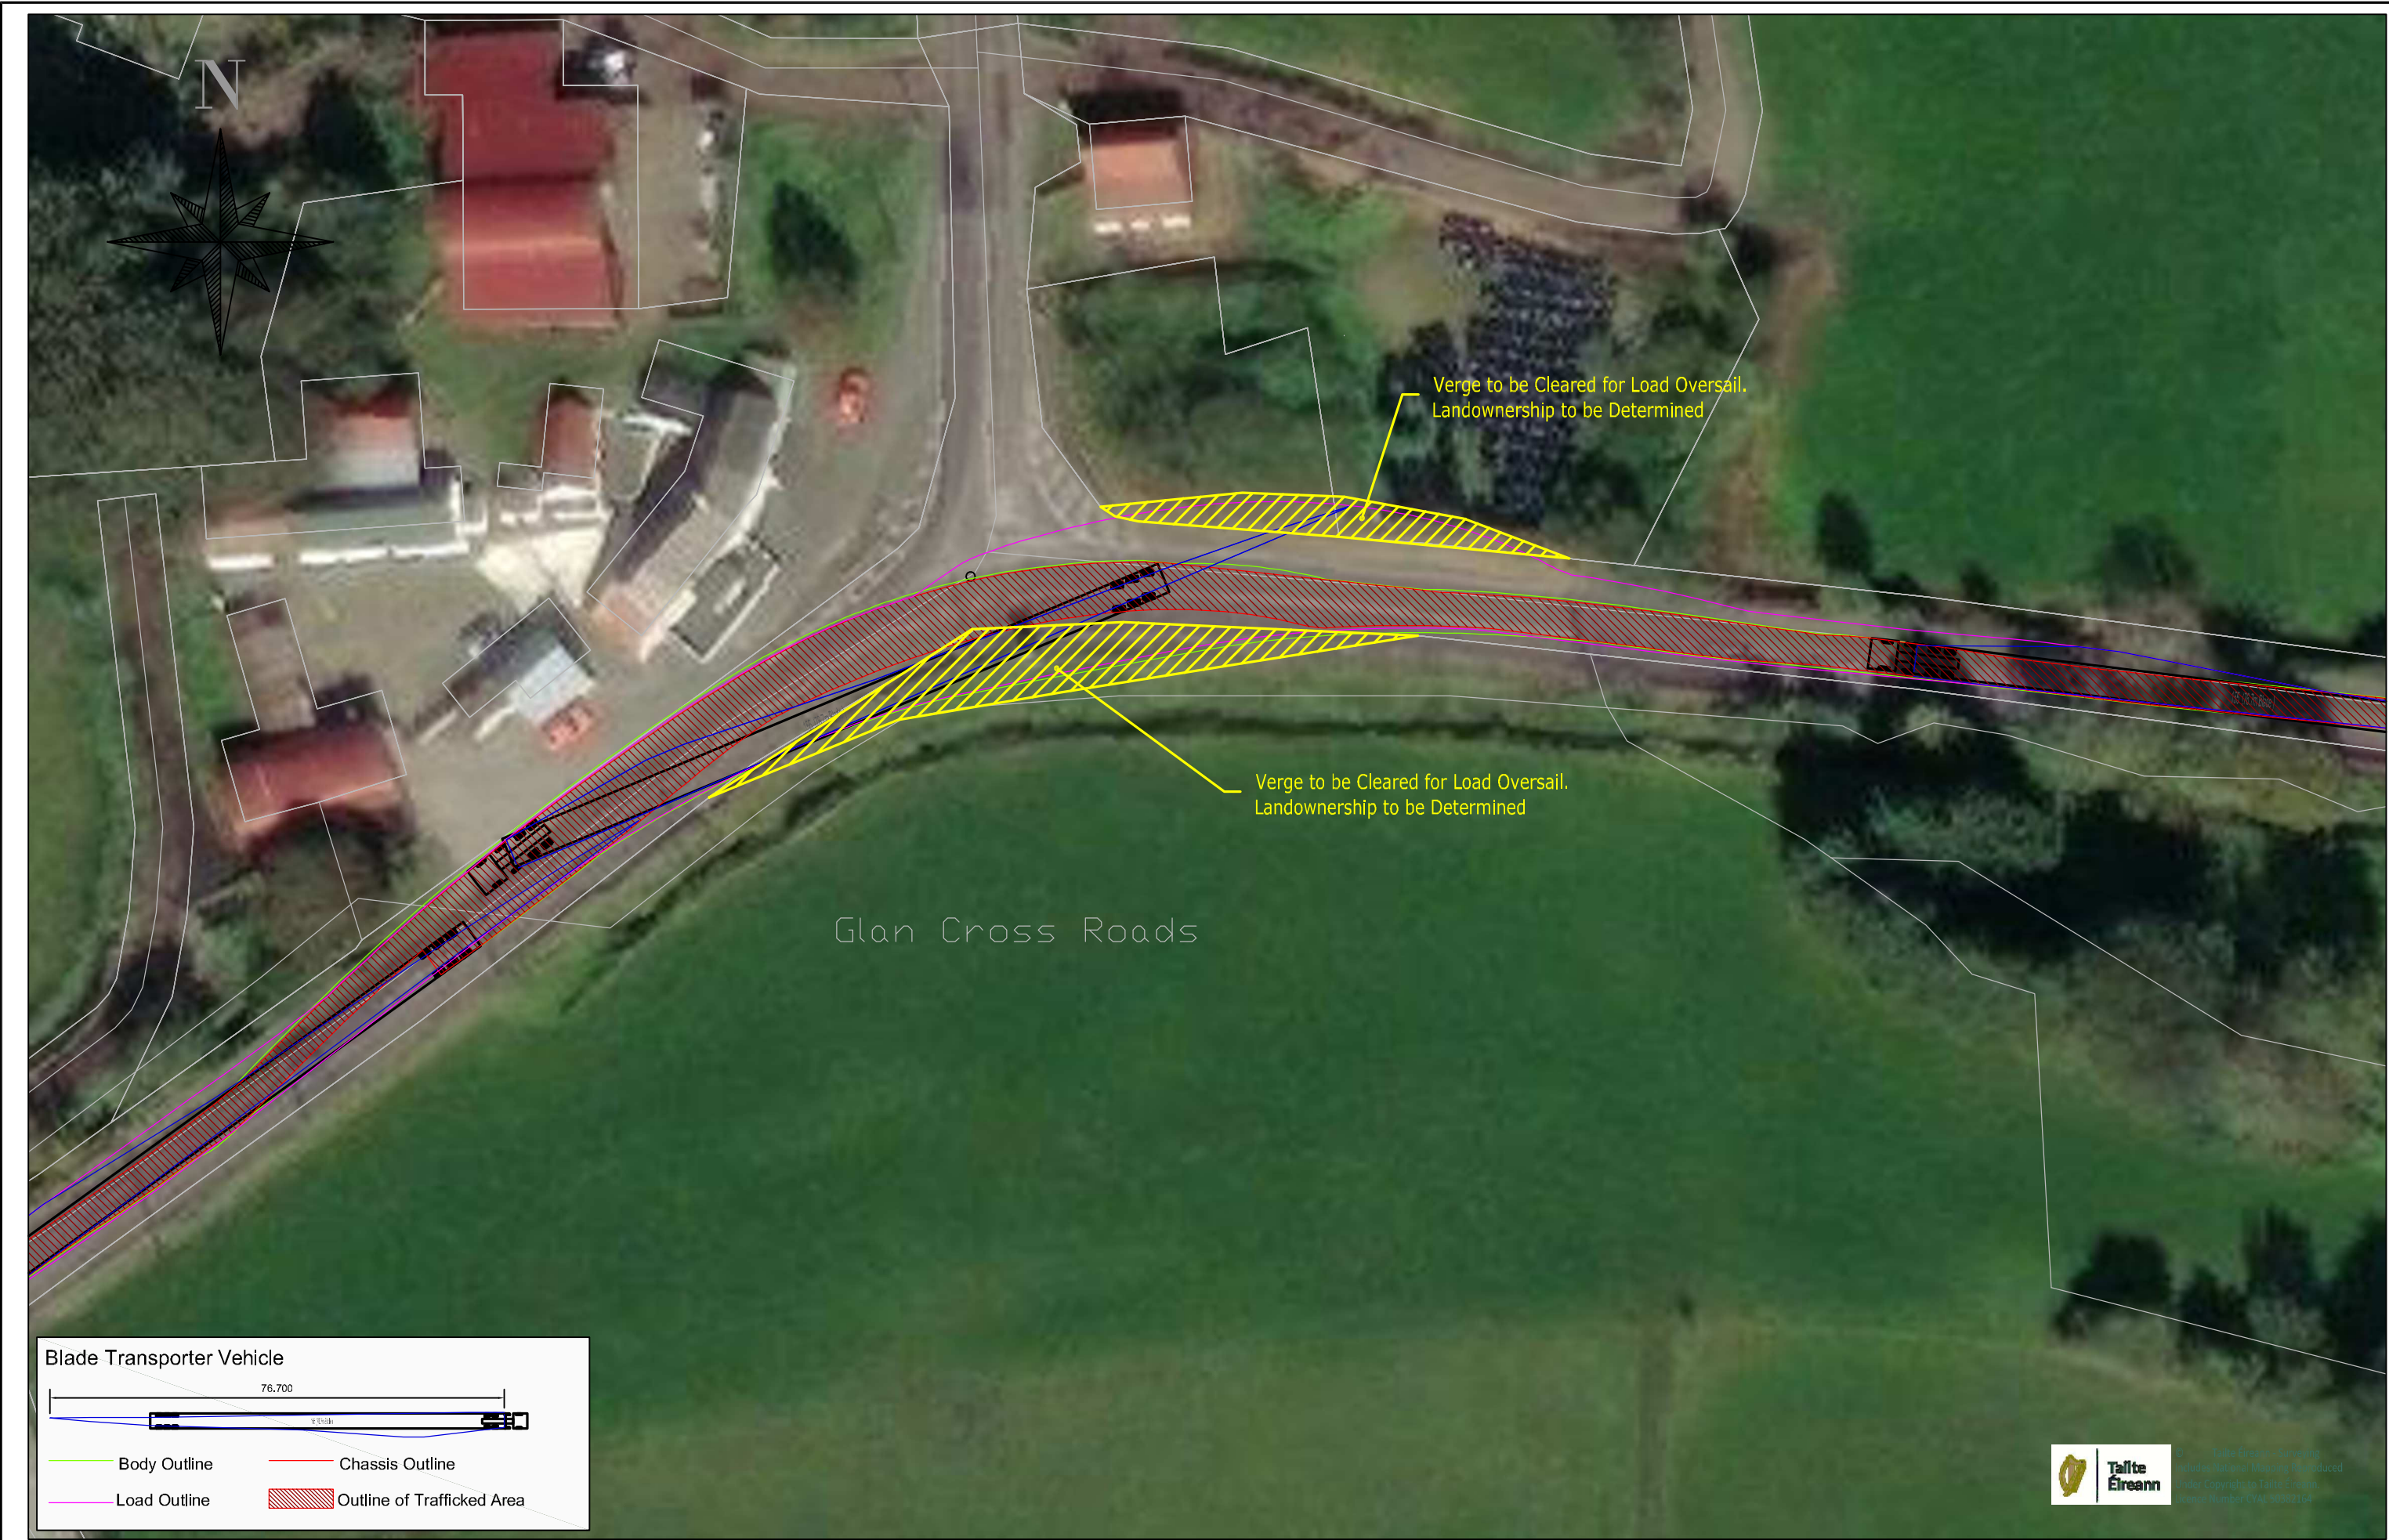

Blade Transporter Vehicle

76,700

Body Outline Chassis Outline

Load Outline Outline of Trafficked Area



Tallte Éireann - Surveying
includes National Mapping Database
Under Copyright to Tallte Éireann
License Number CM4 30002104



© COPYRIGHT OF
JENNINGS O'DONOVAN AND PARTNERS LIMITED
FINISKLIN
SLIGO
IRELAND
Tel (+353) 719 161 416
Email: info@jodireland.com
www.jodireland.com

@JOD_Sligo Jennings O'Donovan & Partners Jennings O'Donovan

- Legend**
- Verge to be Cleared for Load Oversail
 - Loadbearing Area for Abnormal Load Vehicles
 - Boundary Vegetation to be Trimmed

P01.1	07/24	Draft Issue 240712		JD	AG	DK			
Rev.	Date	Amendments		D	C	A			

Project		Title		Issue Details		Office Use Only		
GORTLOUGHRA WIND FARM		TURBINE DELIVERY ROUTE LOCATION 03		Surveyed: 0SI	Information	Drawing Number:		
				Drawn: JD	Approval	6460-JOD-XX-DR-DR-C-0200-103		
				Checked: RM	Tender			
				Approved: DK	Construction	Job Ref.	Date.	Rev.
				Scale: 1:500 (A3)	Record	6460	July 2024	P01.1



Blade Transporter Vehicle

76.700

Body Outline

Chassis Outline

Load Outline

Outline of Trafficked Area



© Tallte Éireann
Tallte Éireann is a registered trademark of Tallte Éireann
Tallte Éireann is a registered trademark of Tallte Éireann



© COPYRIGHT OF
JENNINGS O'DONOVAN AND PARTNERS LIMITED
FINISKLIN
SLIGO
IRELAND
Tel (+353) 719 161 416
Email: info@jodireland.com
www.jodireland.com
@JOD_Sligo Jennings O'Donovan & Partners Jennings O'Donovan

- Legend**
- Verge to be Cleared for Load Oversail
 - Loadbearing Area for Abnormal Load Vehicles
 - Boundary Vegetation to be Trimmed

P01.1	07/24	Draft Issue 240712		JD	AG	DK			
Rev.	Date	Amendments		D	C	A			

Project


GORTLOUGHRA WIND FARM

Title

TURBINE DELIVERY ROUTE
LOCATION 04

Issue Details	
Surveyed: 0SI	Information
Drawn: JD	Approval
Checked: RM	Tender
Approved: DK	Construction
Scale: 1:500 (A3)	Record

Office Use Only		
Drawing Number:		
6460-JOD-XX-DR-DR-C-0200-104		
Job Ref.	Date	Rev.
6460	July 2024	P01.1

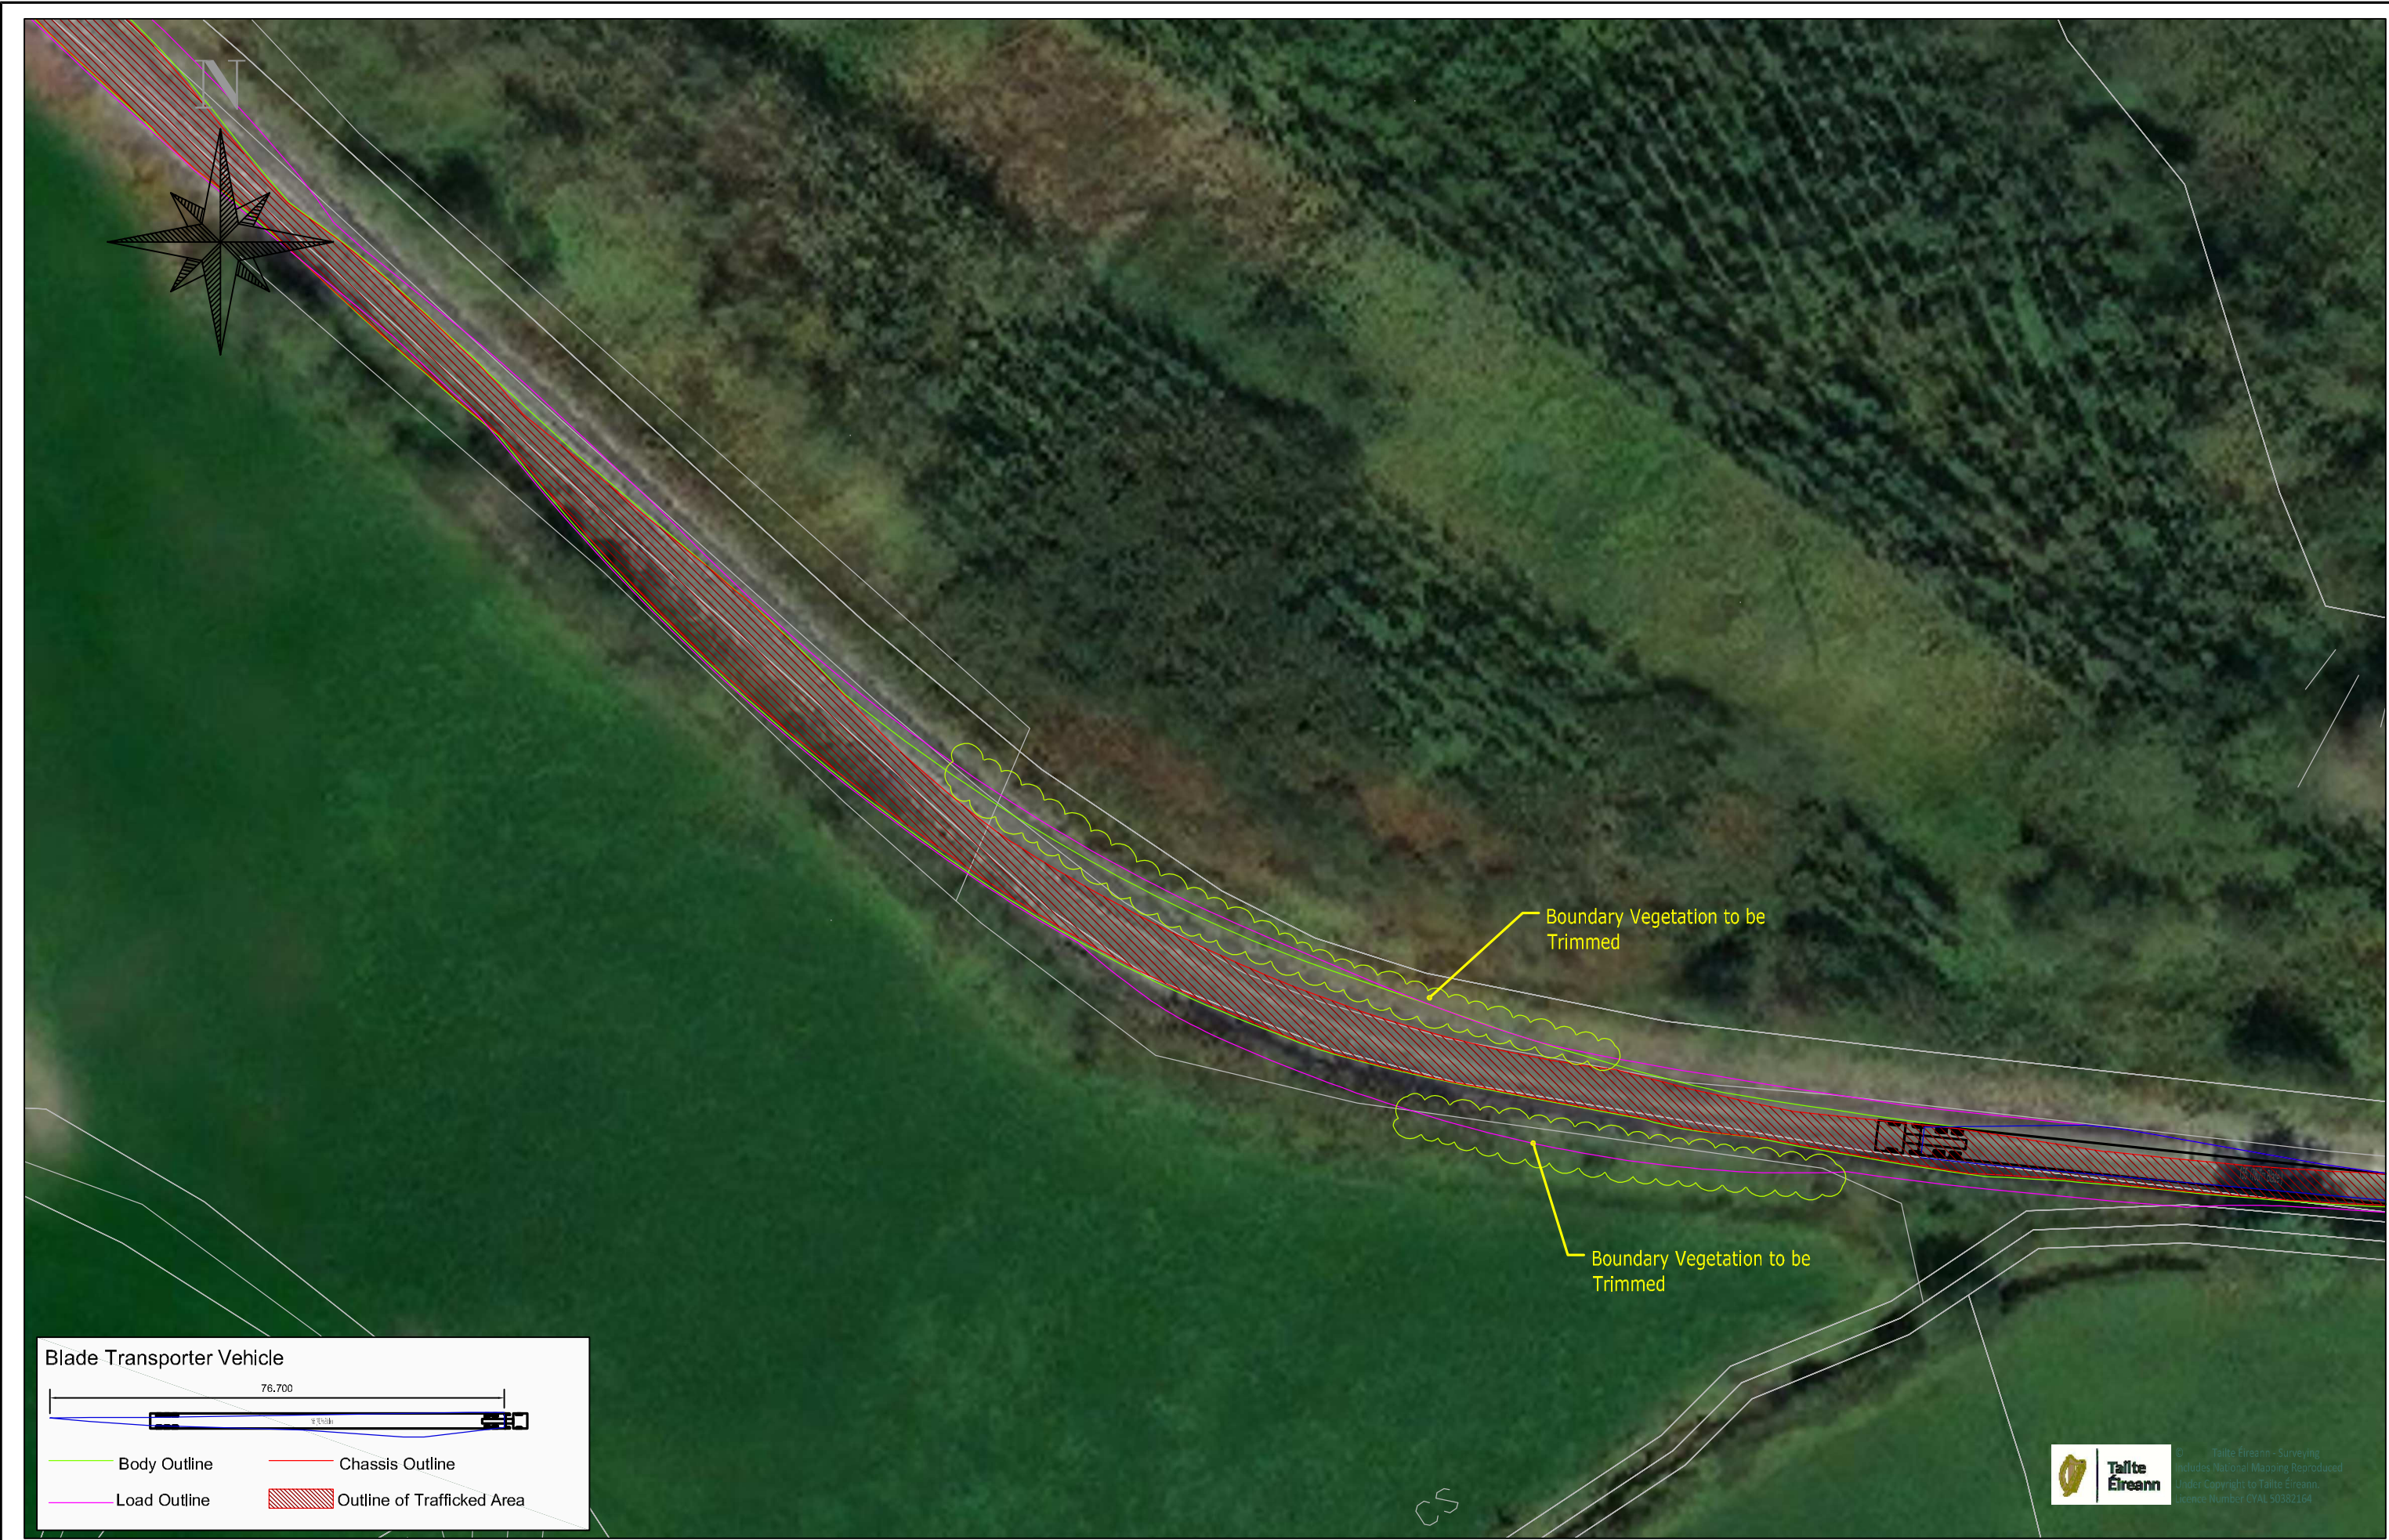

Blade Transporter Vehicle

76,700

Body Outline

Chassis Outline

Load Outline

Outline of Trafficked Area



Taithe Éireann - Surveying
Includes National Mapping Reproduced
Under Copyright to Taithe Éireann
Licence Number CYAL 50382164



© COPYRIGHT OF
JENNINGS O'DONOVAN AND PARTNERS LIMITED
FINISKLIN
SLIGO
IRELAND
Tel (+353) 719 161 416
Email: info@jodireland.com
www.jodireland.com
@JOD_Sligo Jennings O'Donovan & Partners Jennings O'Donovan

- Legend
- Verge to be Cleared for Load Oversail
 - Loadbearing Area for Abnormal Load Vehicles
 - Boundary Vegetation to be Trimmed

P01.1	07/24	Draft Issue 240712		JD	AG	DK			
Rev.	Date	Amendments		D	C	A			

Project


GORTLOUGHRA WIND FARM

Title

TURBINE DELIVERY ROUTE
LOCATION 06

Issue Details	
Surveyed: 05/1	Information
Drawn: JD	Approval
Checked: RM	Tender
Approved: DK	Construction
Scale: 1:1,000 (A3)	Record

Office Use Only		
Drawing Number:		
6460-JOD-XX-DR-DR-C-0200-106		
Job Ref.	Date	Rev.
6460	July 2024	P01.1

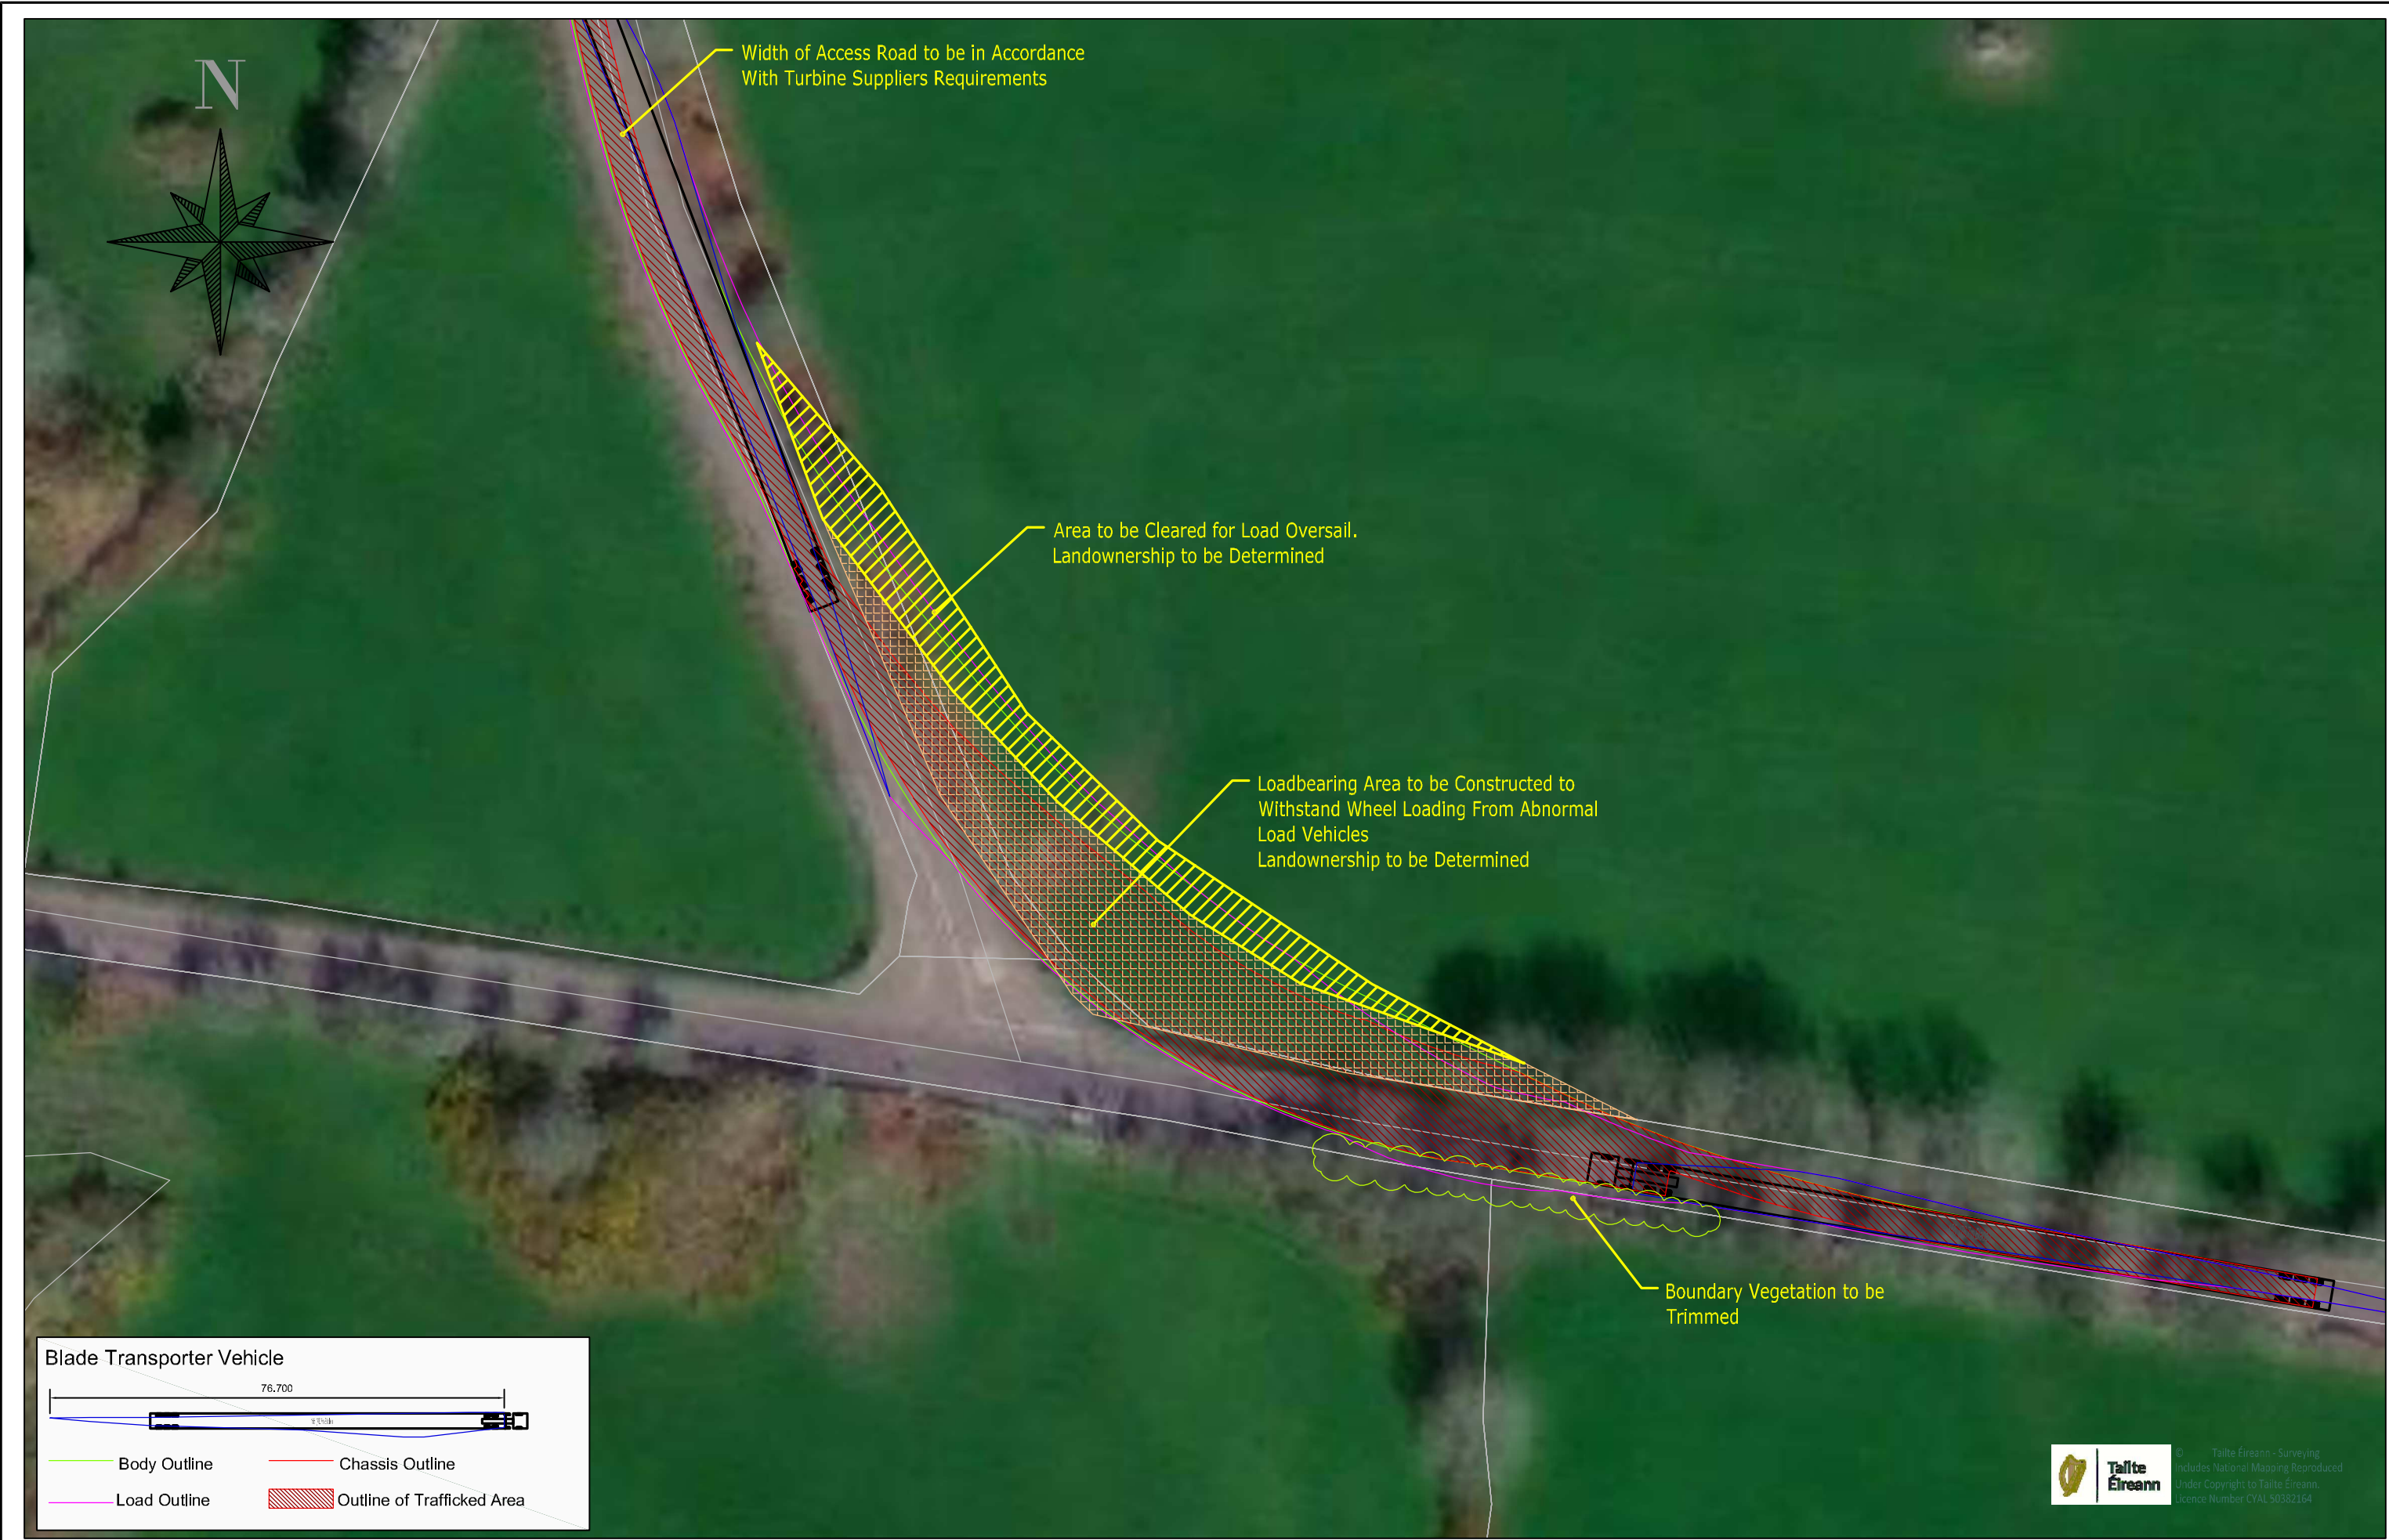

Blade Transporter Vehicle

76.700





Body Outline



Chassis Outline



Load Outline


Outline of Trafficked Area

Tailte Éireann
© Tailte Éireann - Surveying
Includes National Mapping Reproduced
Under Copyright to Tailte Éireann,
Licence Number CYAL50382164

 <div>JENNINGS O'DONOVAN</div> <div>an RSK company</div>	COPYRIGHT OF JENNINGS O'DONOVAN AND PARTNERS LIMITED		<div>Legend</div> <div><div></div>Verge to be Cleared for Load Oversail</div> <div><div></div>Loadbearing Area for Abnormal Load Vehicles</div> <div><div></div>Boundary Vegetation to be Trimmed</div>	</
---	---	--	--	----

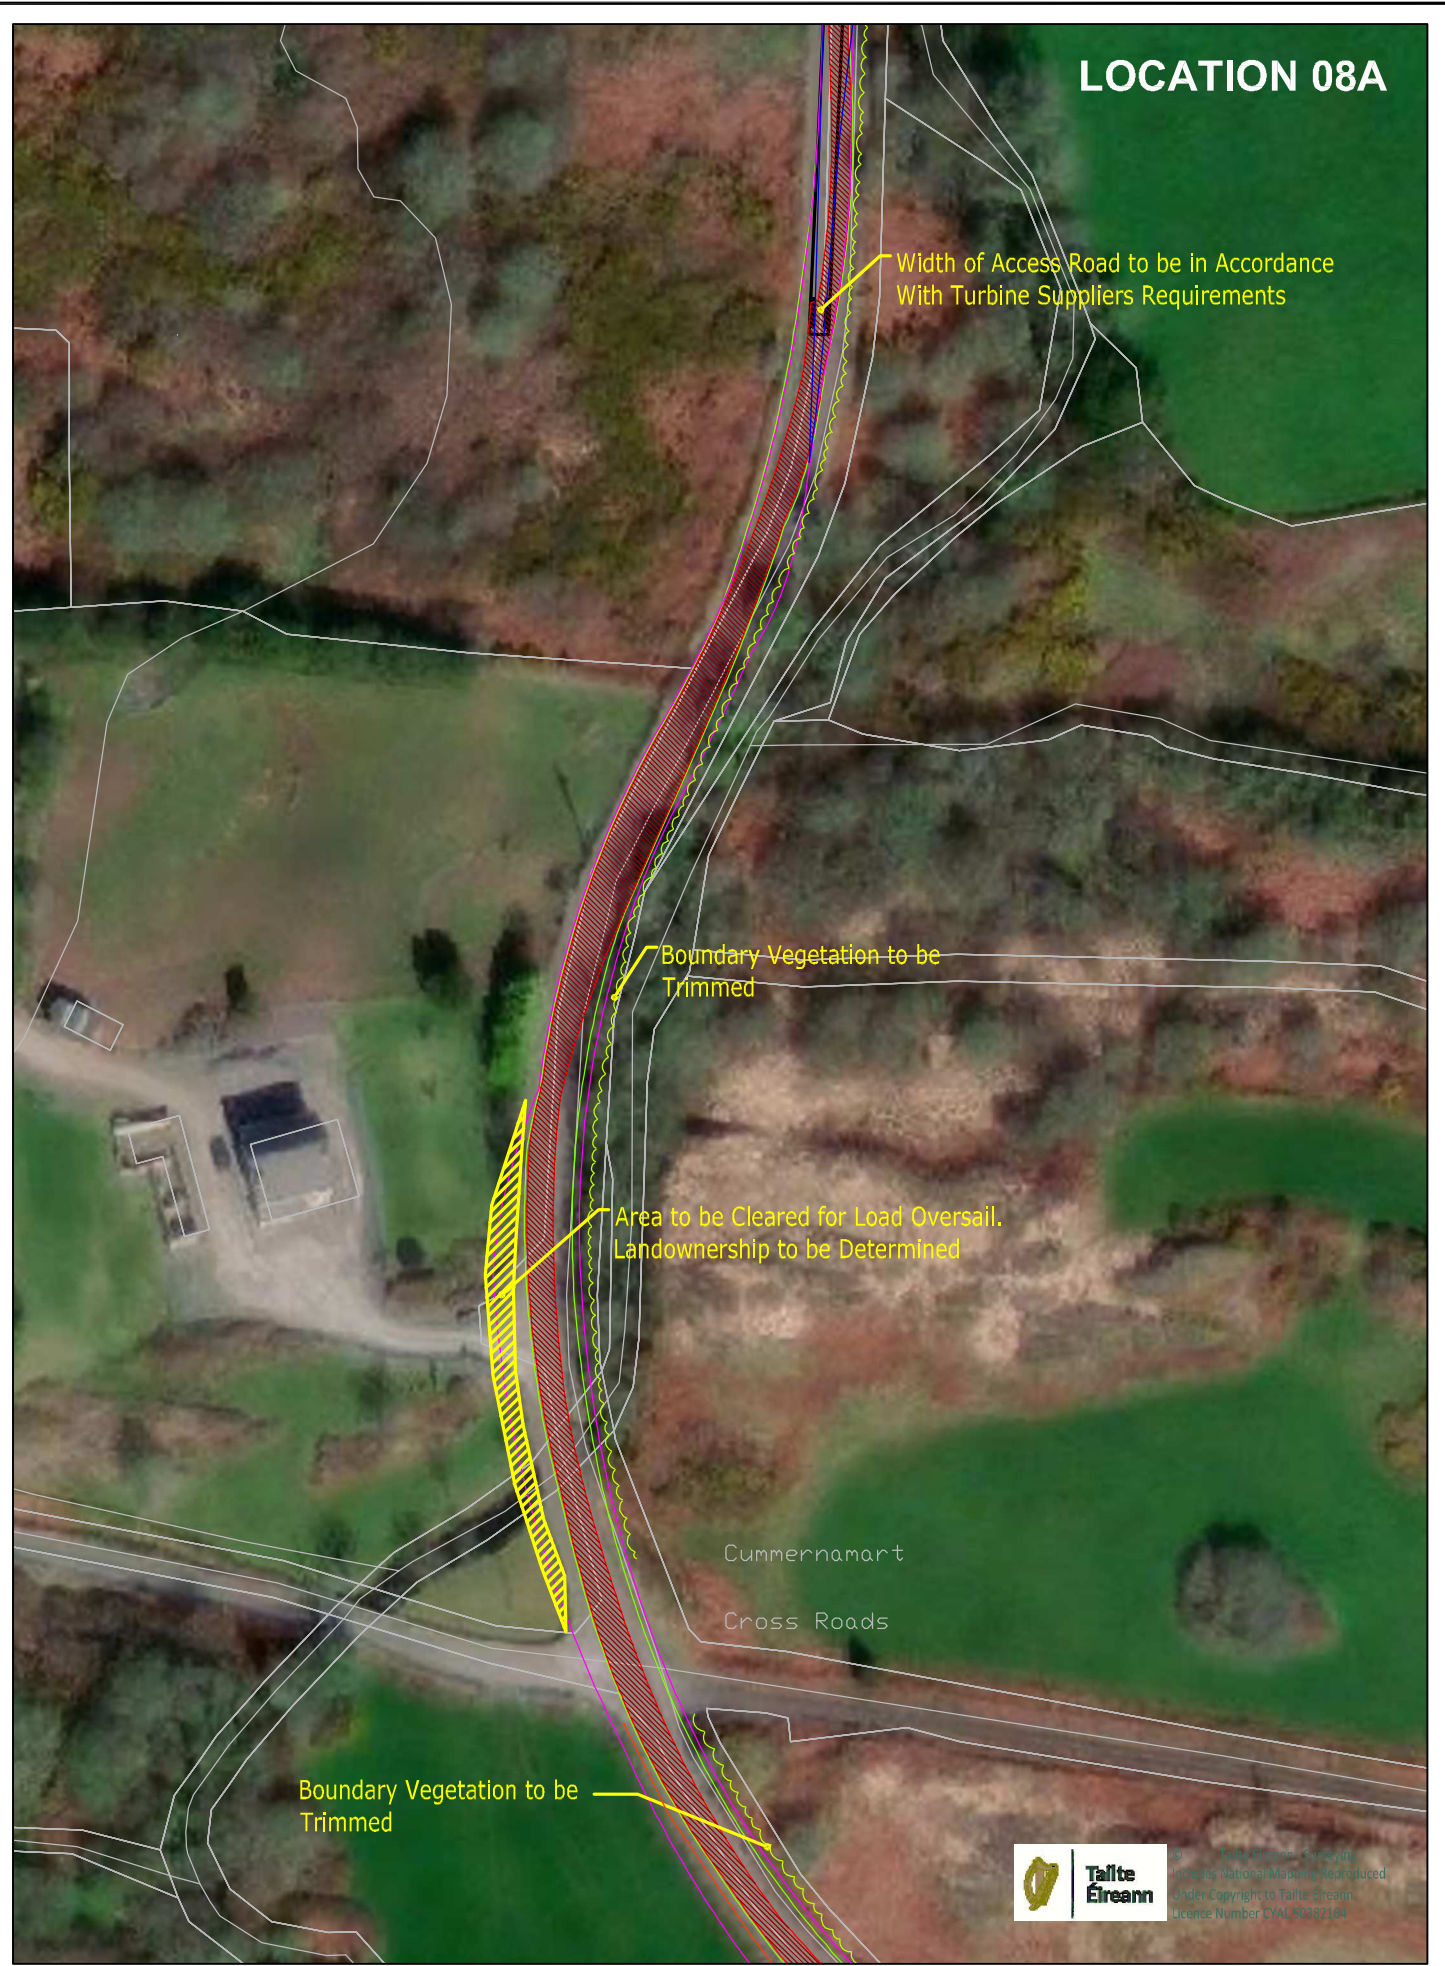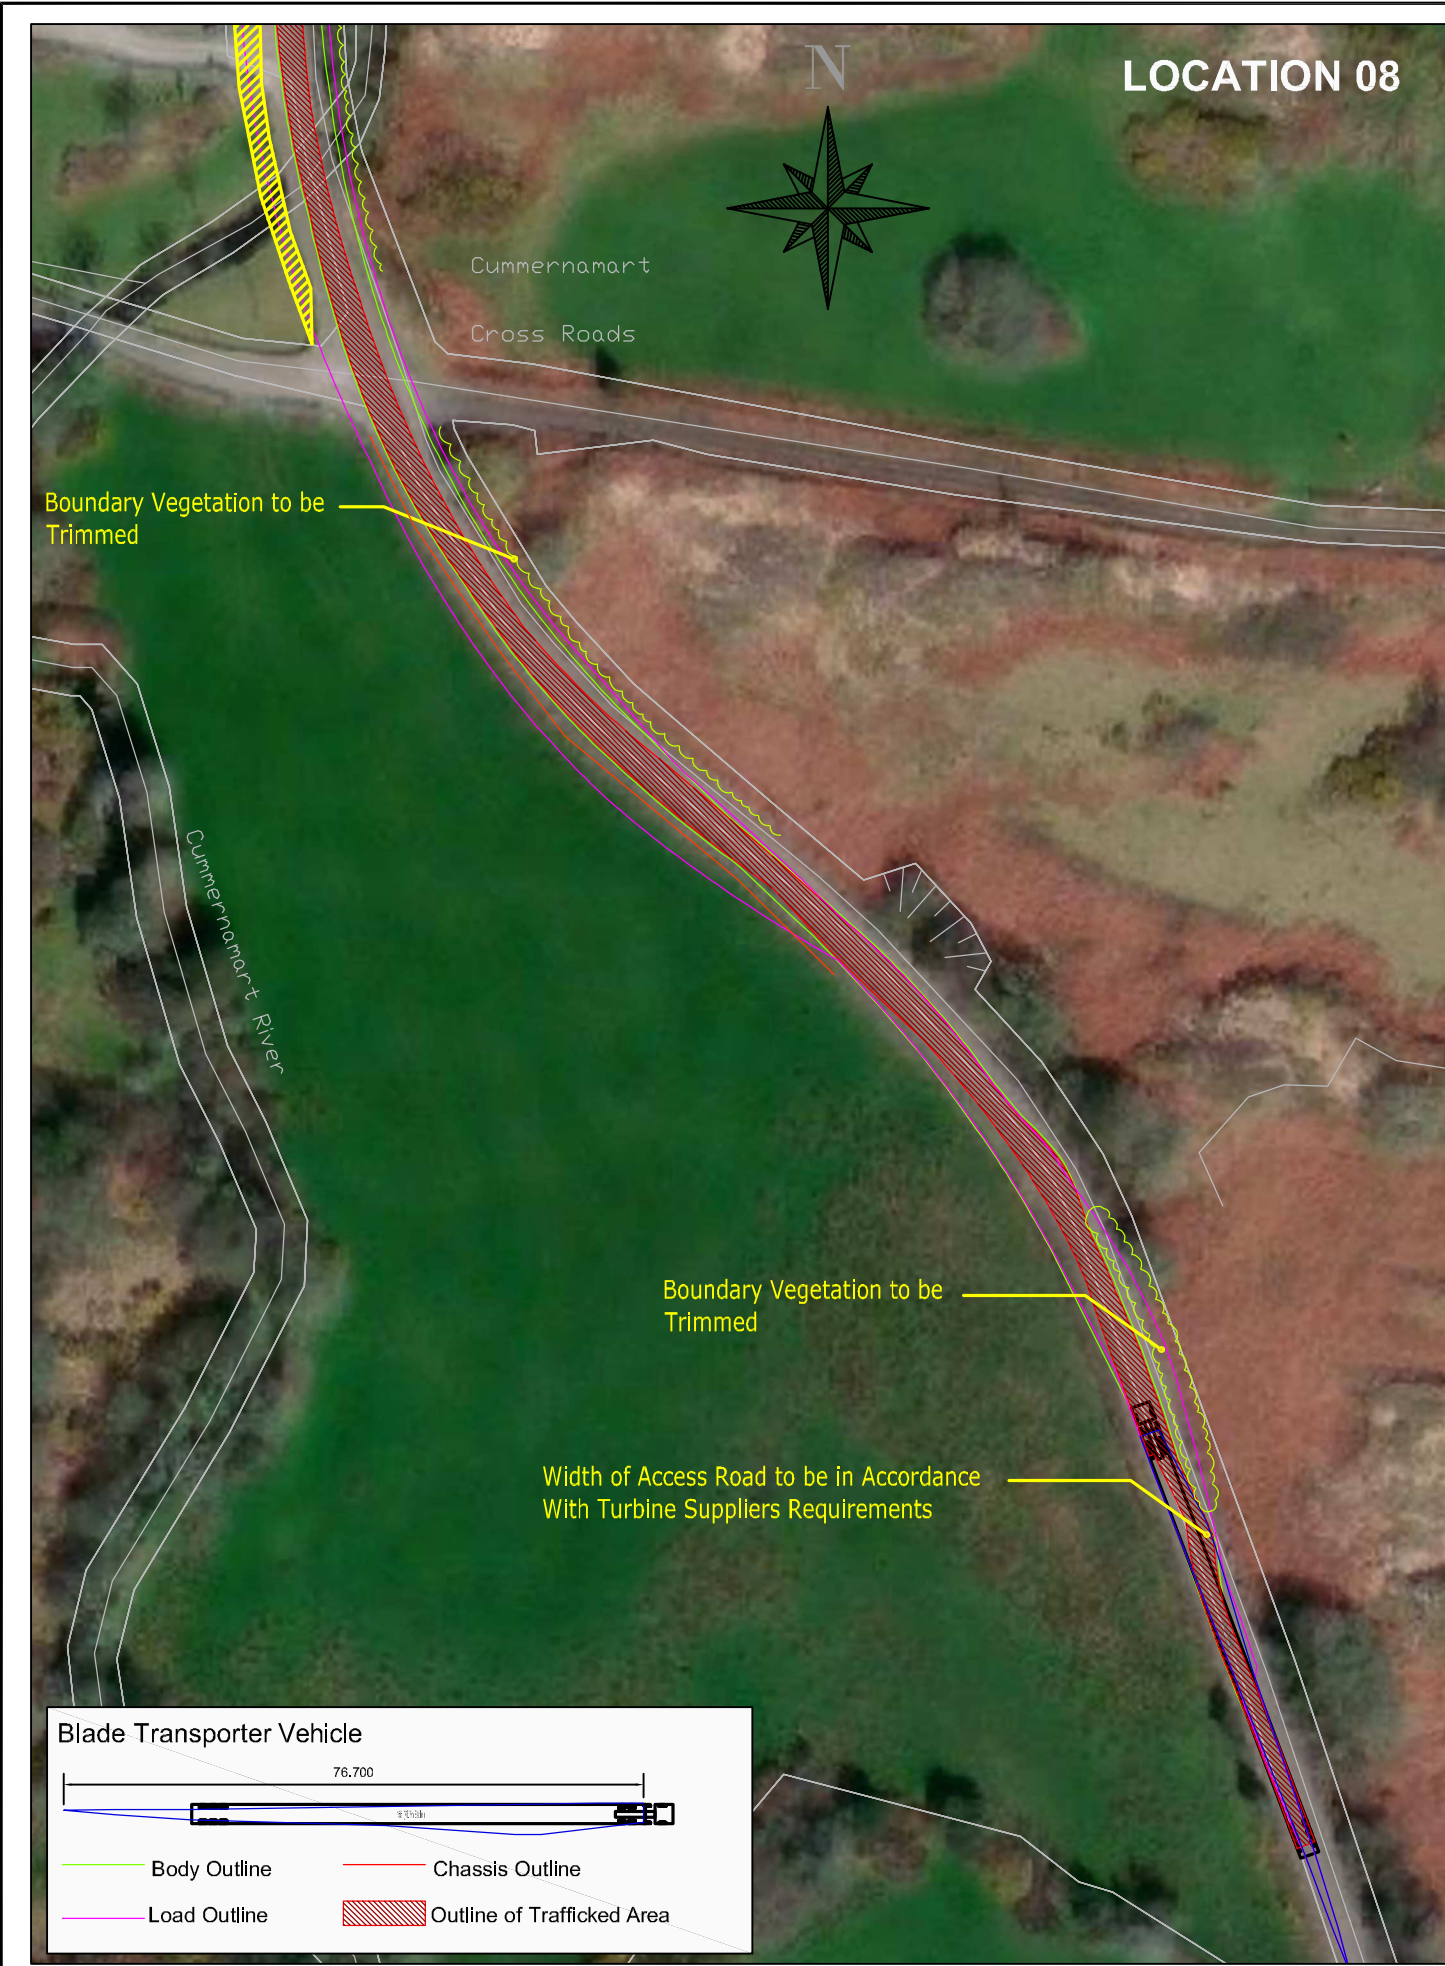

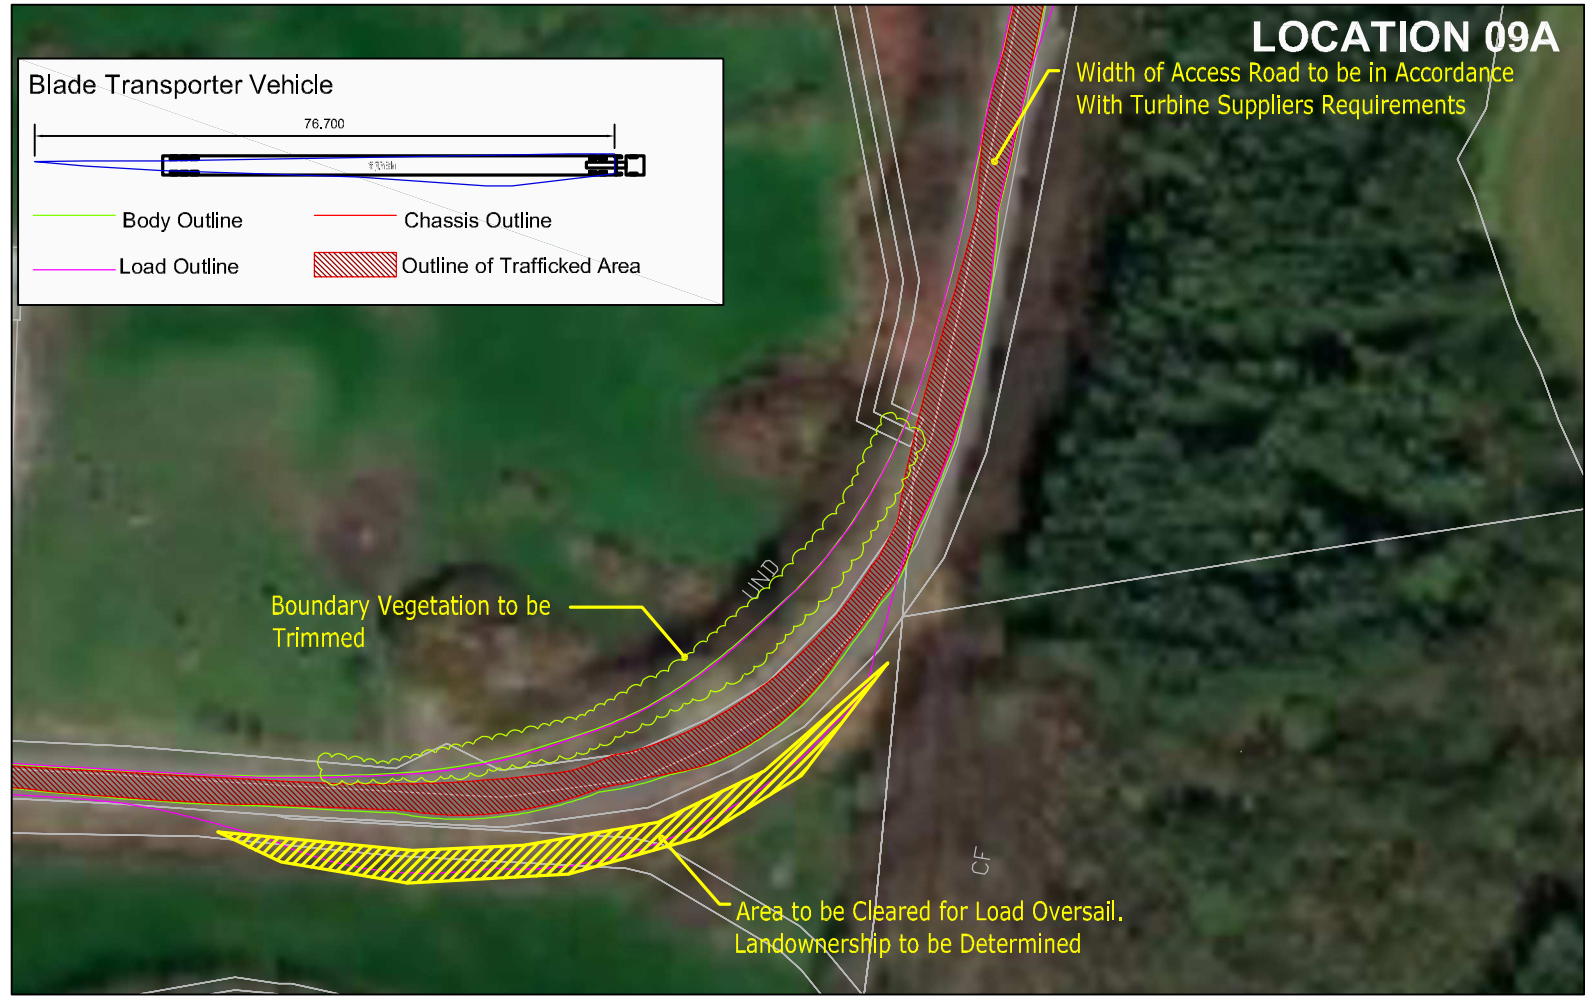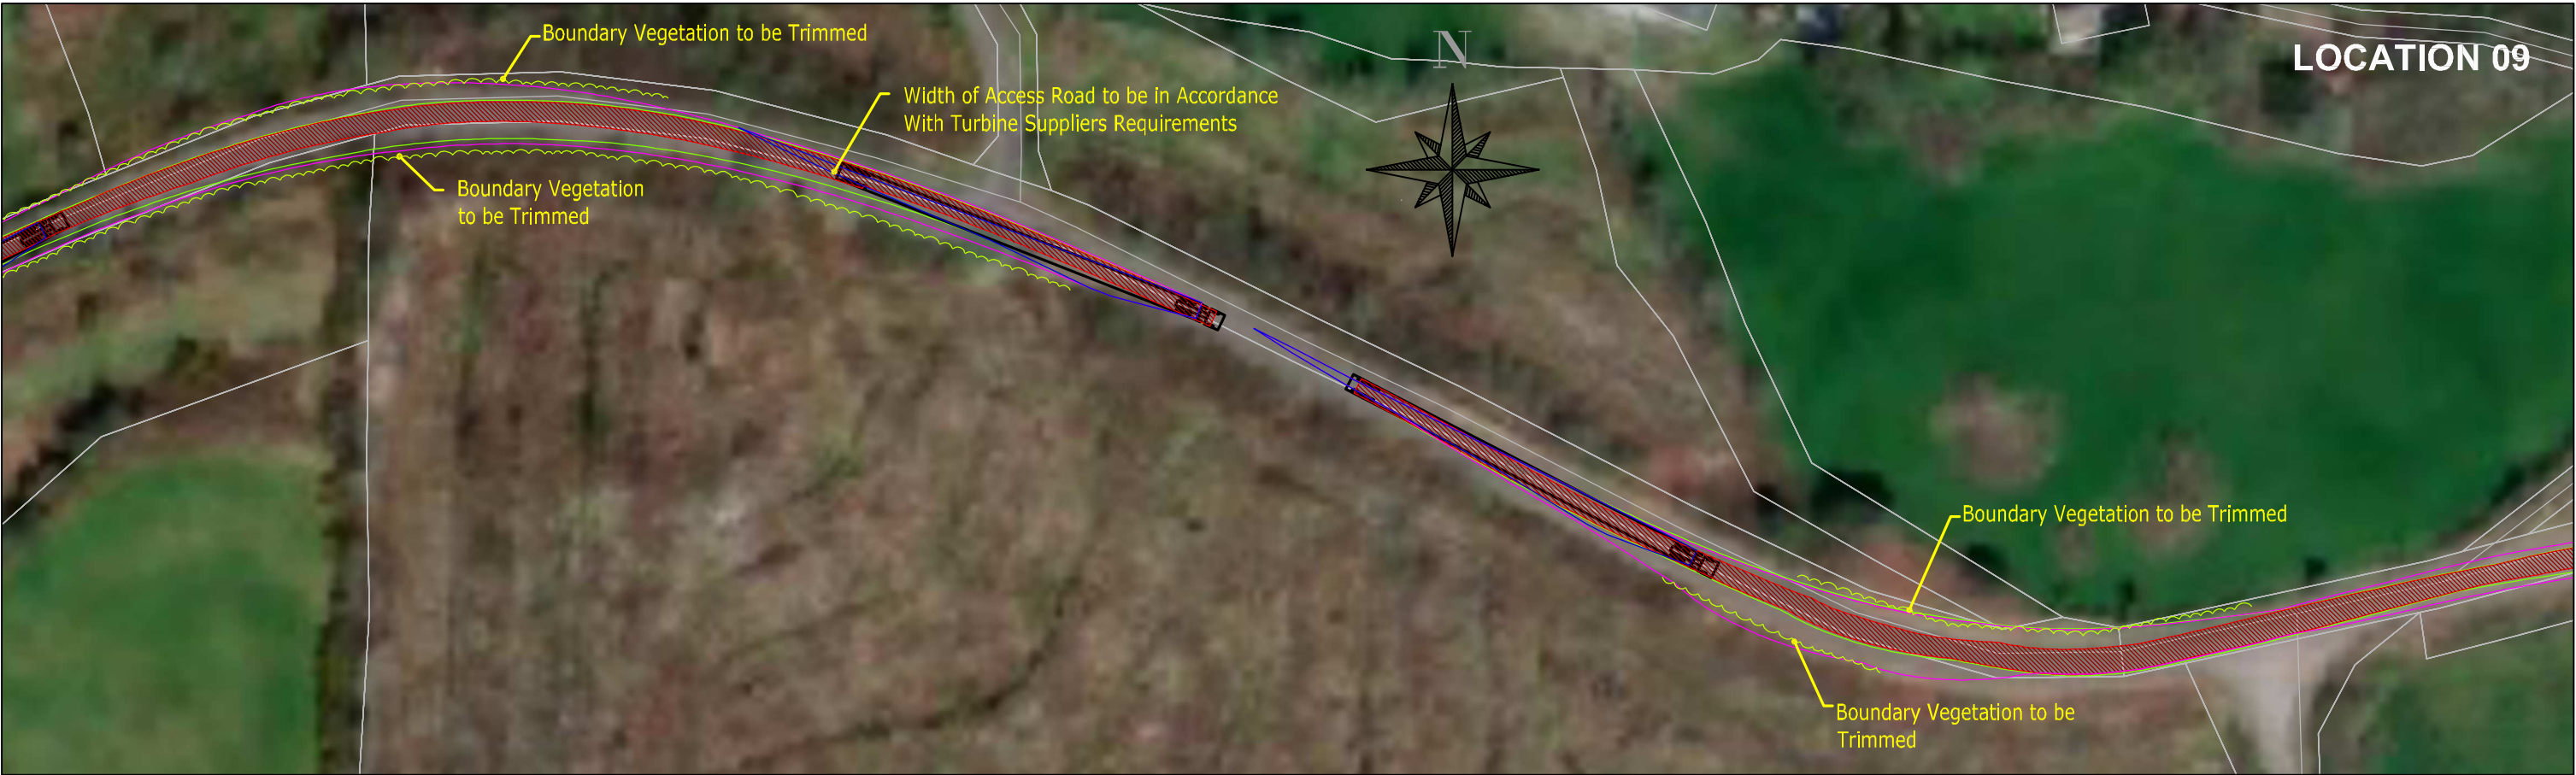

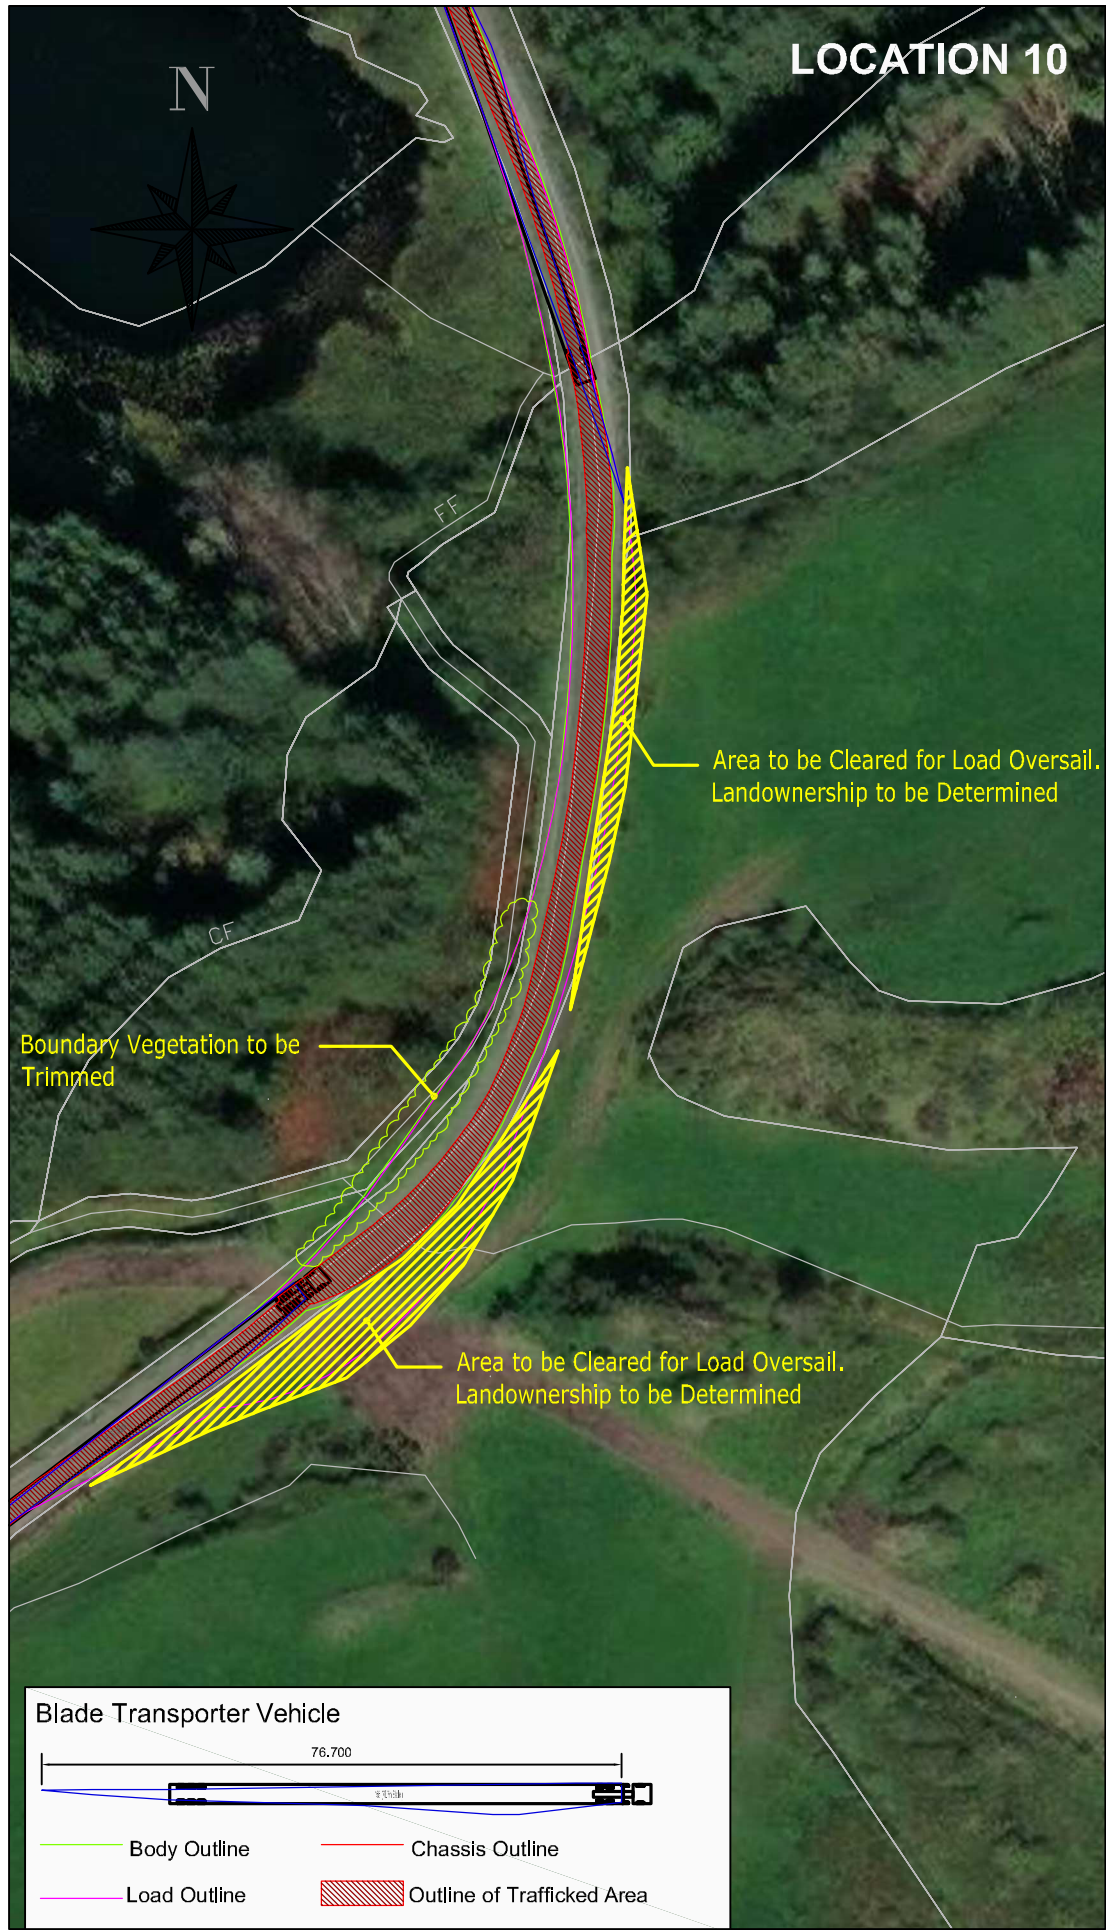

© COPYRIGHT OF
JENNINGS O'DONOVAN AND PARTNERS LIMITED
FINISKLIN
SLIGO
IRELAND
Tel (+353) 719 161 416
Email. info@jodireland.com
www.jodireland.com

@JOD_Sligo Jennings O'Donovan & Partners Jennings O'Donovan

Legend

- Verge to be Cleared for Load Oversail
- Loadbearing Area for Abnormal Load Vehicles
- Boundary Vegetation to be Trimmed

P01.1	07/24	Draft Issue 240712		JD	AG	DK			
Rev.	Date	Amendments		D	C	A			

Project

GORTLOUGHRA WIND FARM

Title



TURBINE DELIVERY ROUTE
LOCATION 10 & 10A

Issue Details

Surveyed: 0SI	Information	
Drawn: JD	Approval	X
Checked: RM	Tender	
Approved: DK	Construction	
Scale: 1:1,000 (A3)	Record	

Office Use Only

Drawing Number:		
6460-JOD-XX-DR-DR-C-0200-110		
Job Ref.	Date.	Rev.
6460	July 2024	P01.1

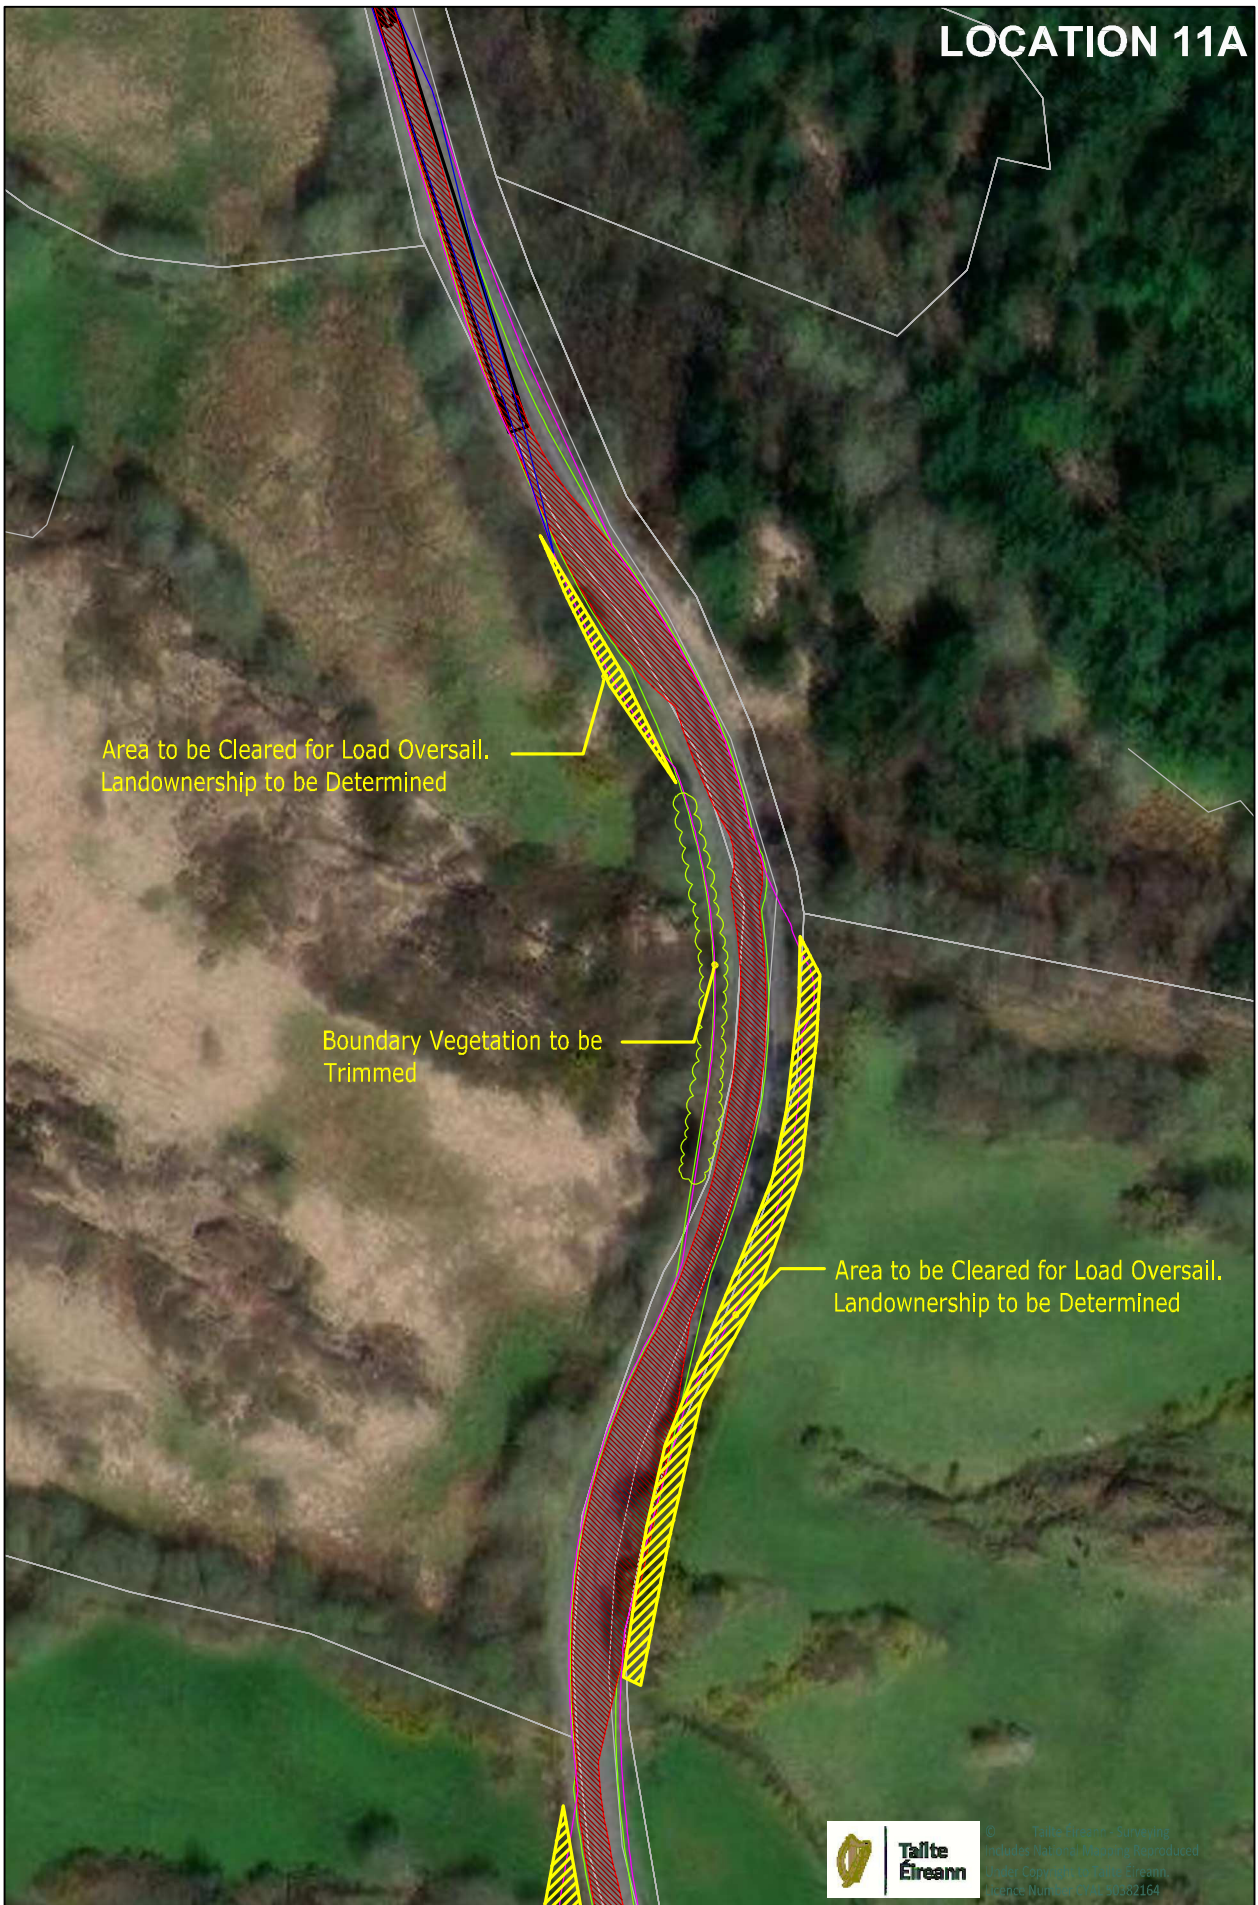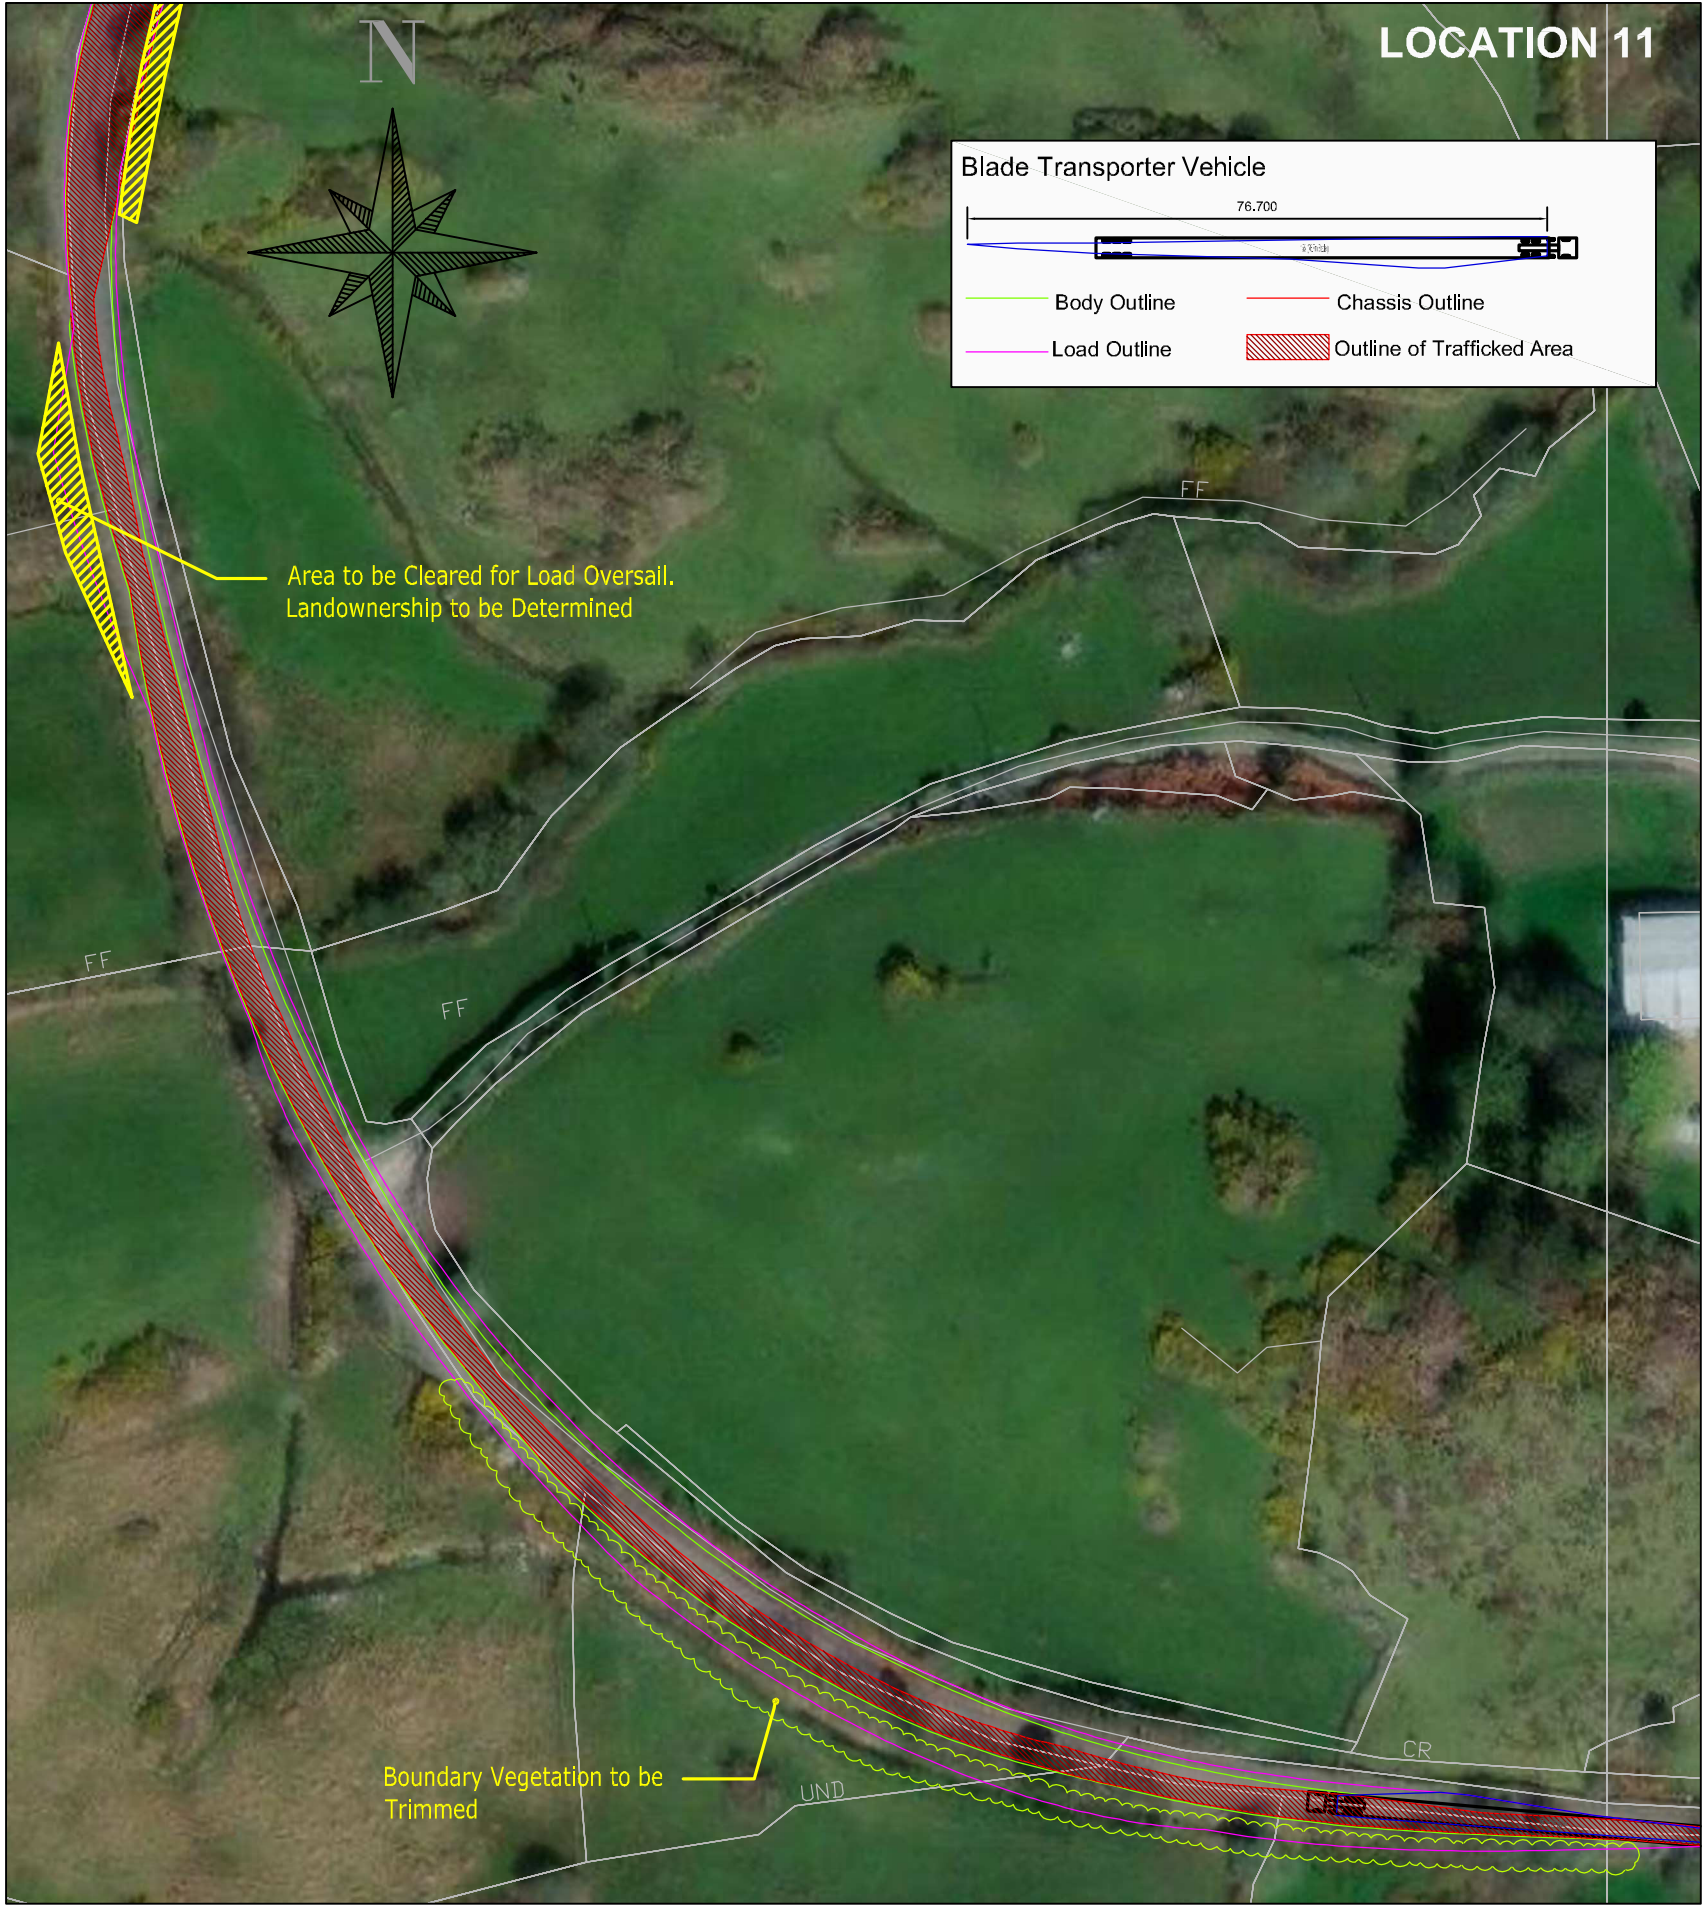

© COPYRIGHT OF
JENNINGS O'DONOVAN AND PARTNERS LIMITED
FINISKLIN
SLIGO
IRELAND
Tel (+353) 719 161 416
Email: info@jodireland.com
www.jodireland.com

@JOD_Sligo Jennings O'Donovan & Partners Jennings O'Donovan

Legend

Verge to be Cleared for Load Oversail

Loadbearing Area for Abnormal Load Vehicles

Boundary Vegetation to be Trimmed

P01.1	07/24	Draft Issue 240712	JD	AG	OK
Rev.	Date	Amendments	D	C	A

Project


GORTLOUGHRA WIND FARM



Title

TURBINE DELIVERY ROUTE
LOCATION 11 & 11A

Issue Details	
Surveyed: 0SI	Information
Drawn: JD	Approval
Checked: RM	Tender
Approved: DK	Construction
Scale: 1:1,000 (A3)	Record

Office Use Only		
Drawing Number:		
6460-JOD-XX-DR-C-0200-111		
Job Ref.	Date.	Rev.
6460	July 2024	P01.1

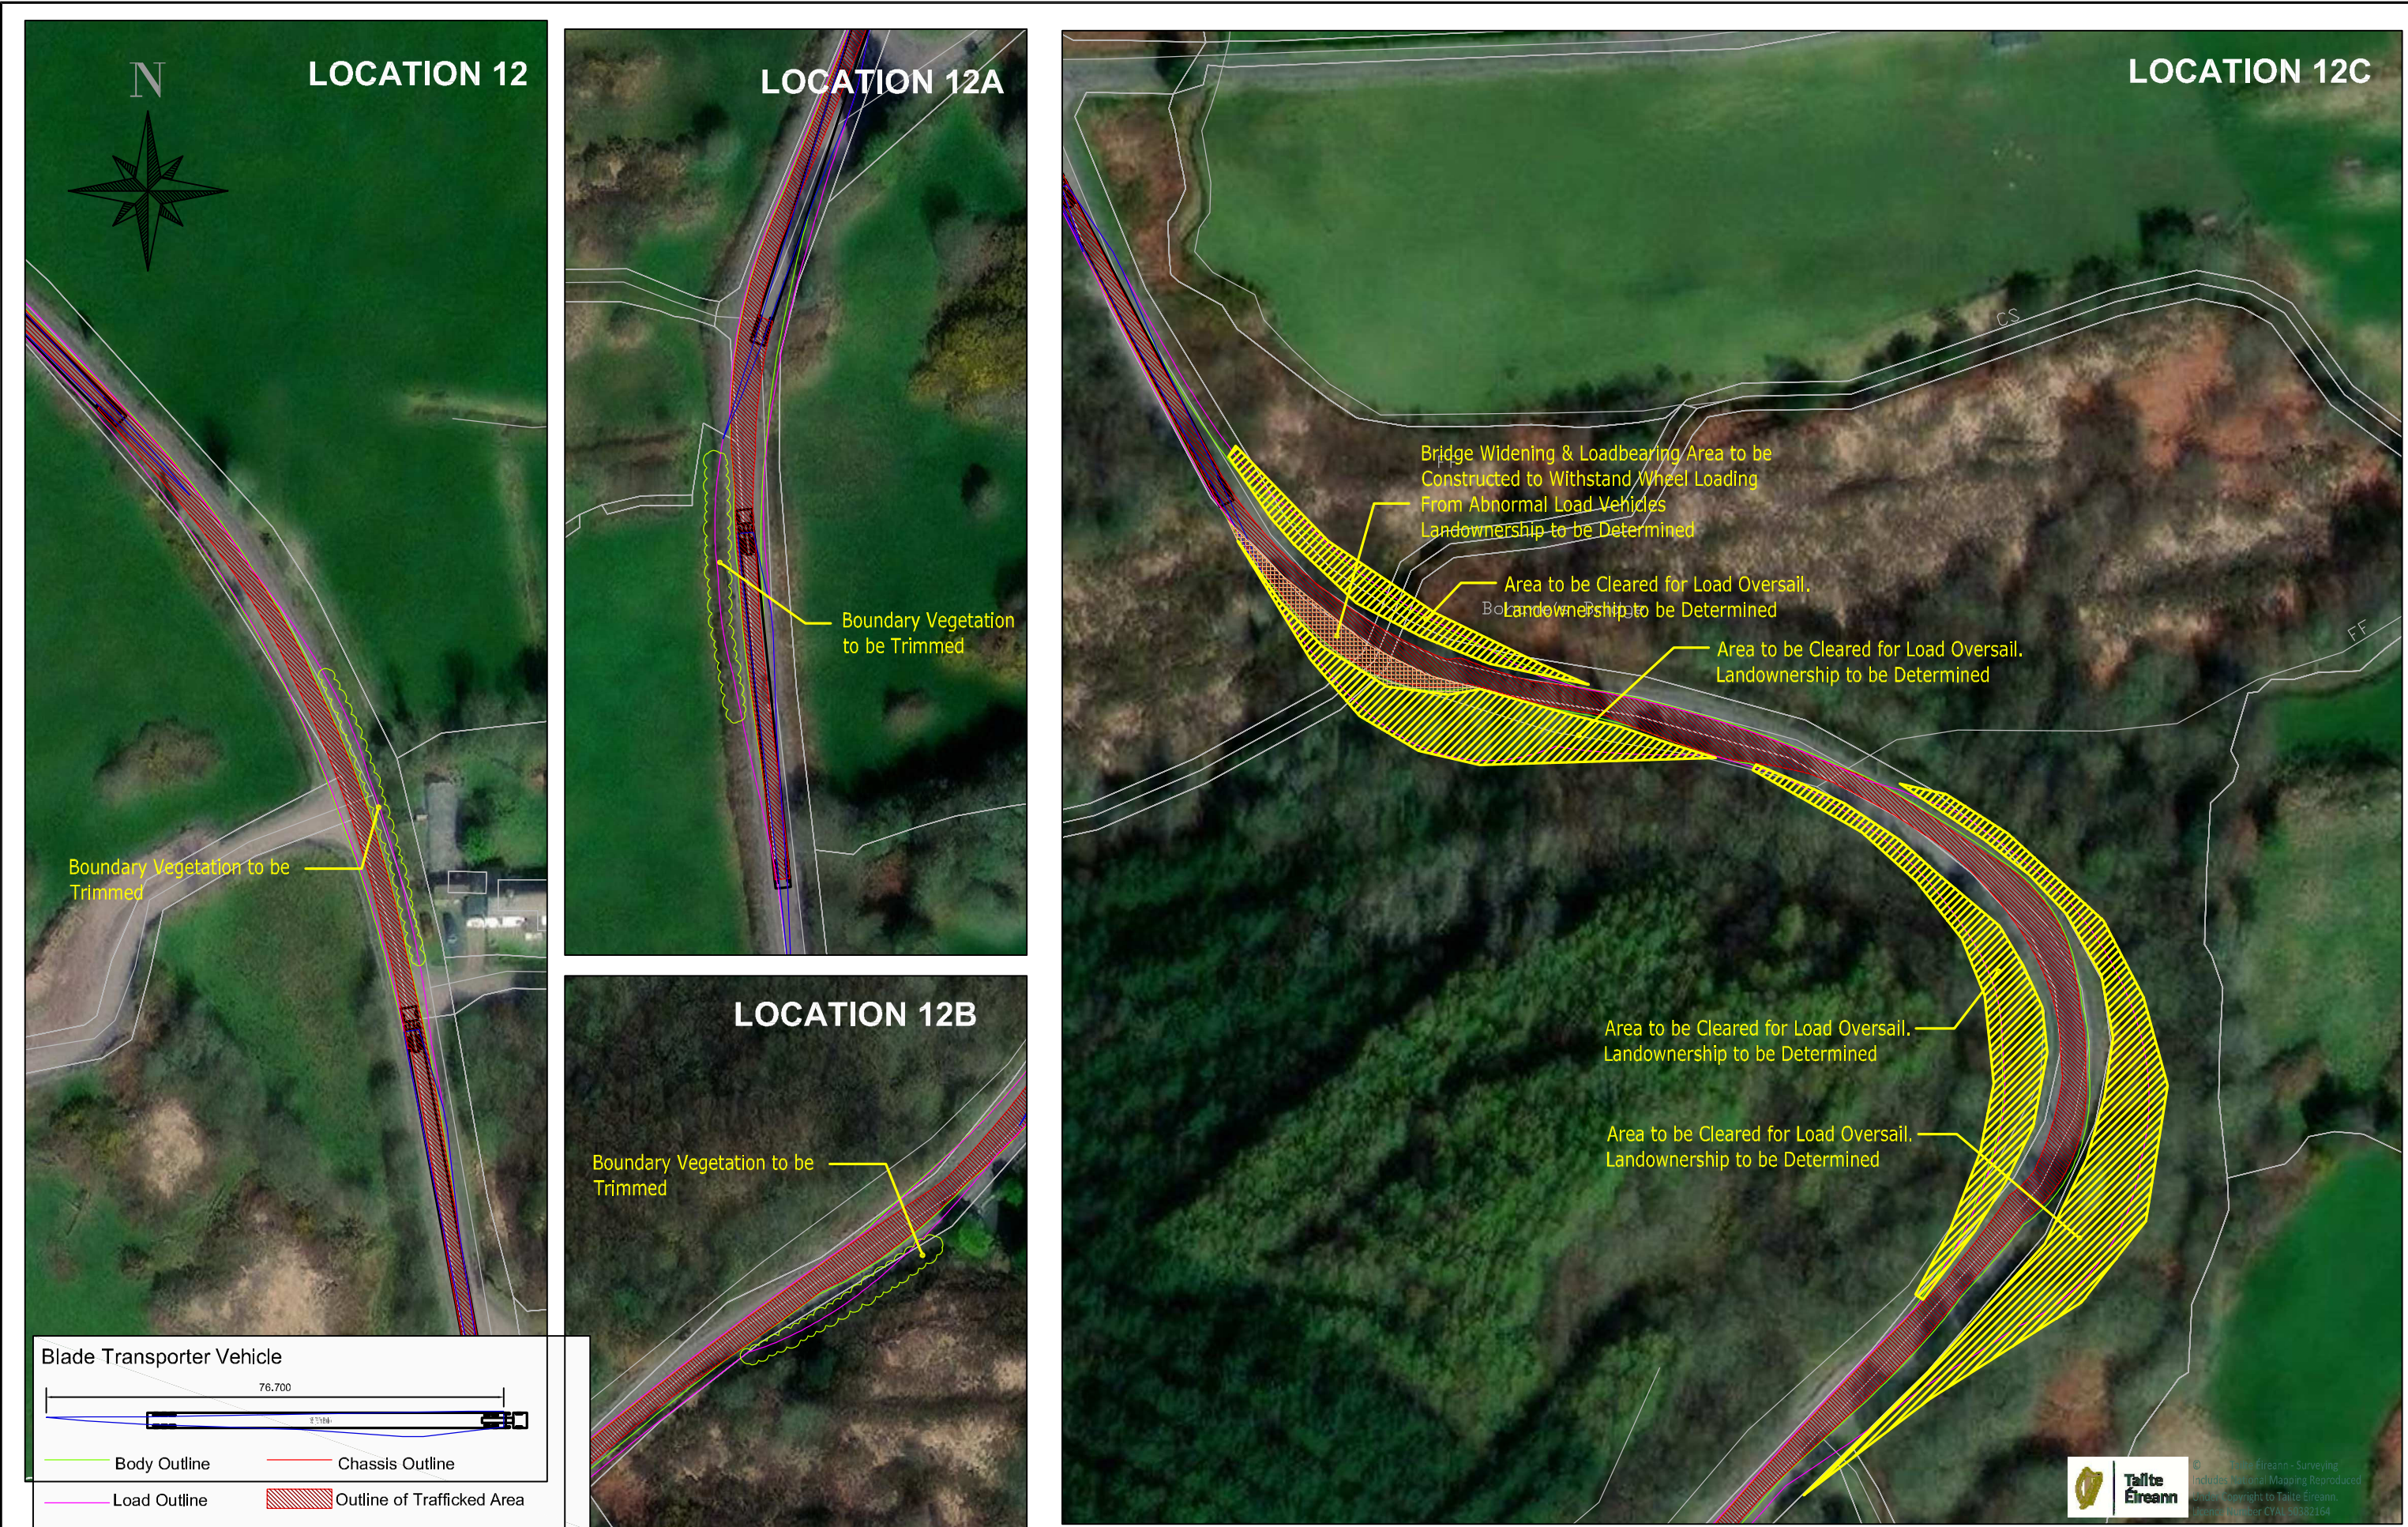

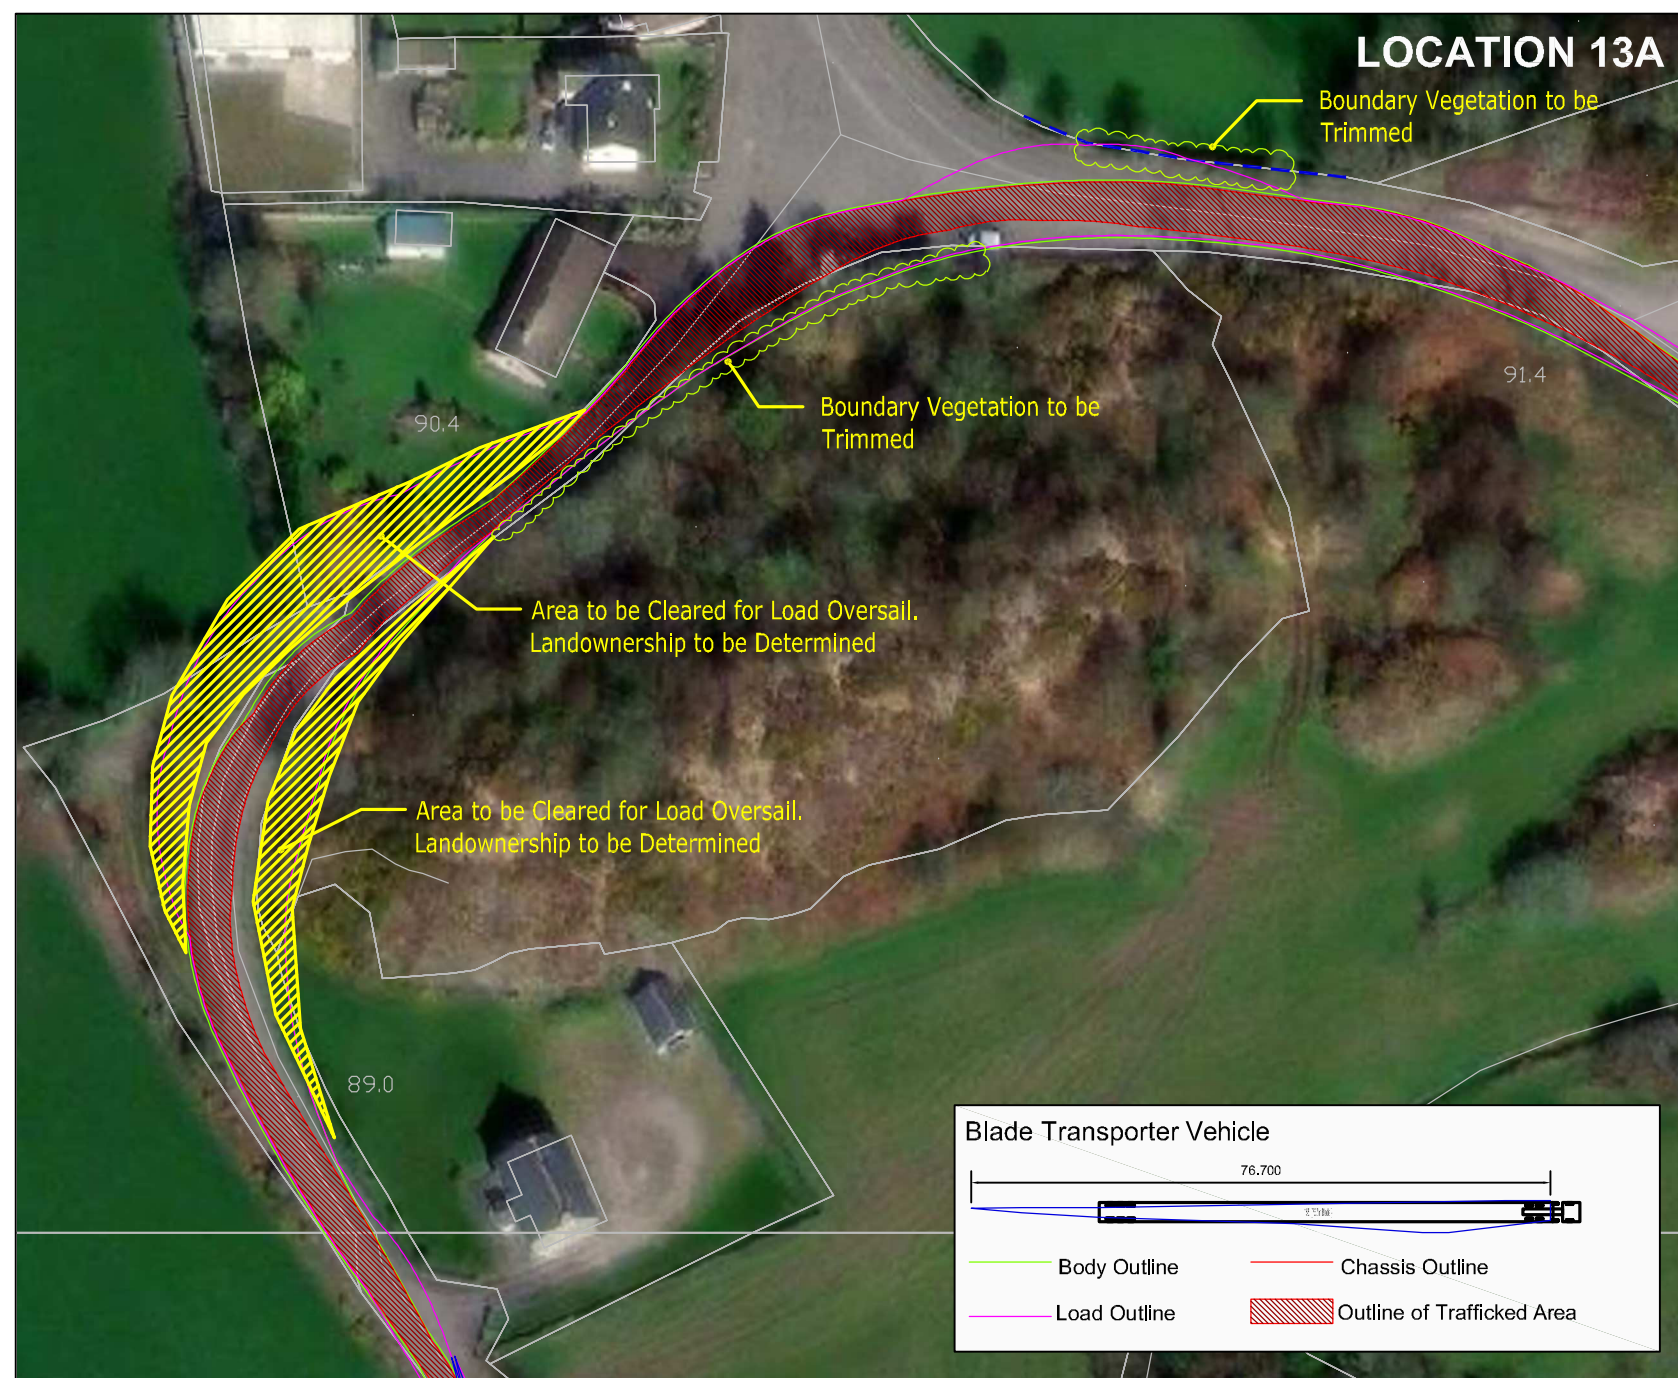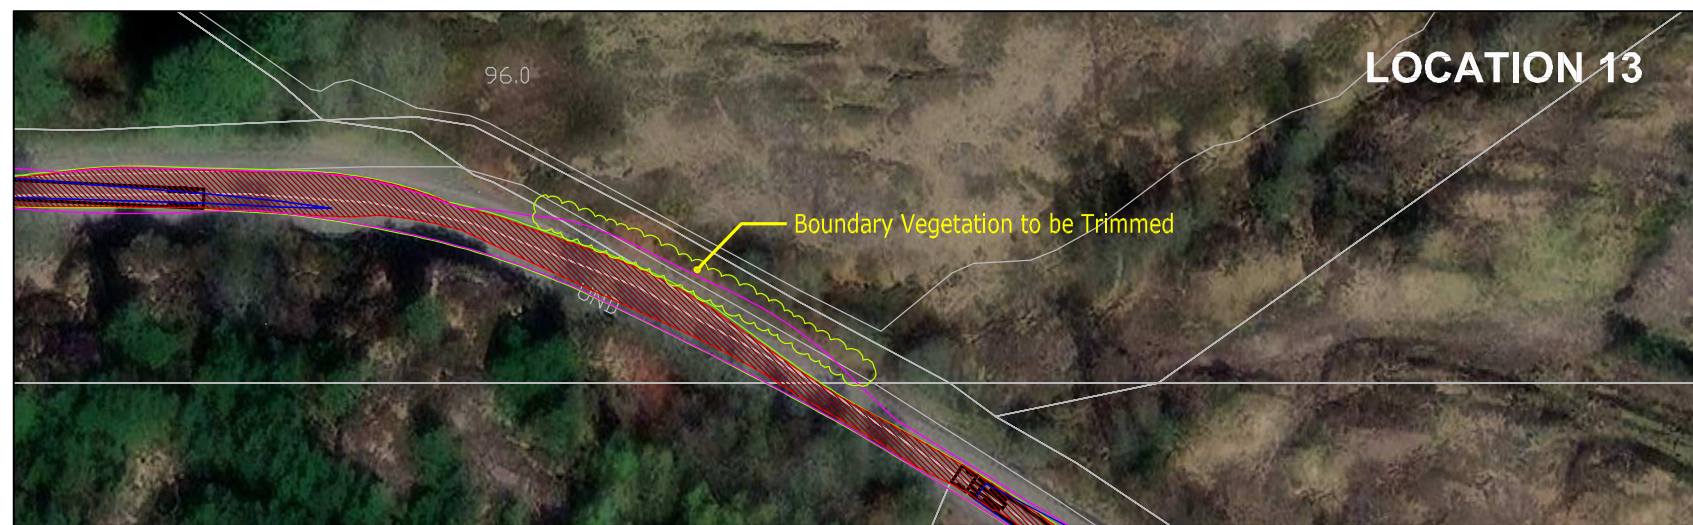

© COPYRIGHT OF
JENNINGS O'DONOVAN AND PARTNERS LIMITED
FINISKLIN
SLIGO
IRELAND
Tel (+353) 719 161 416
Email: info@jodireland.com
www.jodireland.com
@JOD_Sligo Jennings O'Donovan & Partners Jennings O'Donovan

Legend
Yellow dashed line: Verge to be Cleared for Load Oversail
Red hatched area: Loadbearing Area for Abnormal Load Vehicles
Green dashed line: Boundary Vegetation to be Trimmed



P01.1	07/24	Draft Issue 240712	JD	AG	DK
Rev.	Date	Amendments	D	C	A

Project
GORTLOUGHRA WIND FARM

Title
TURBINE DELIVERY ROUTE
LOCATION 13, 13A & 13B

Issue Details	
Surveyed: 0SI	Information
Drawn: JD	Approval
Checked: RM	Tender
Approved: DK	Construction
Scale: 1:1,000 (A3)	Record

Office Use Only		
Drawing Number:		
6460-JOD-XX-DR-C-0200-113		
Job Ref.	Date.	Rev.
6460	July 2024	P01.1

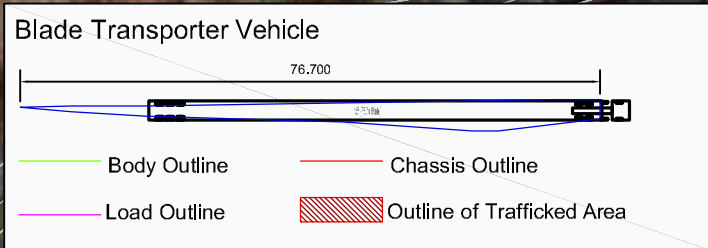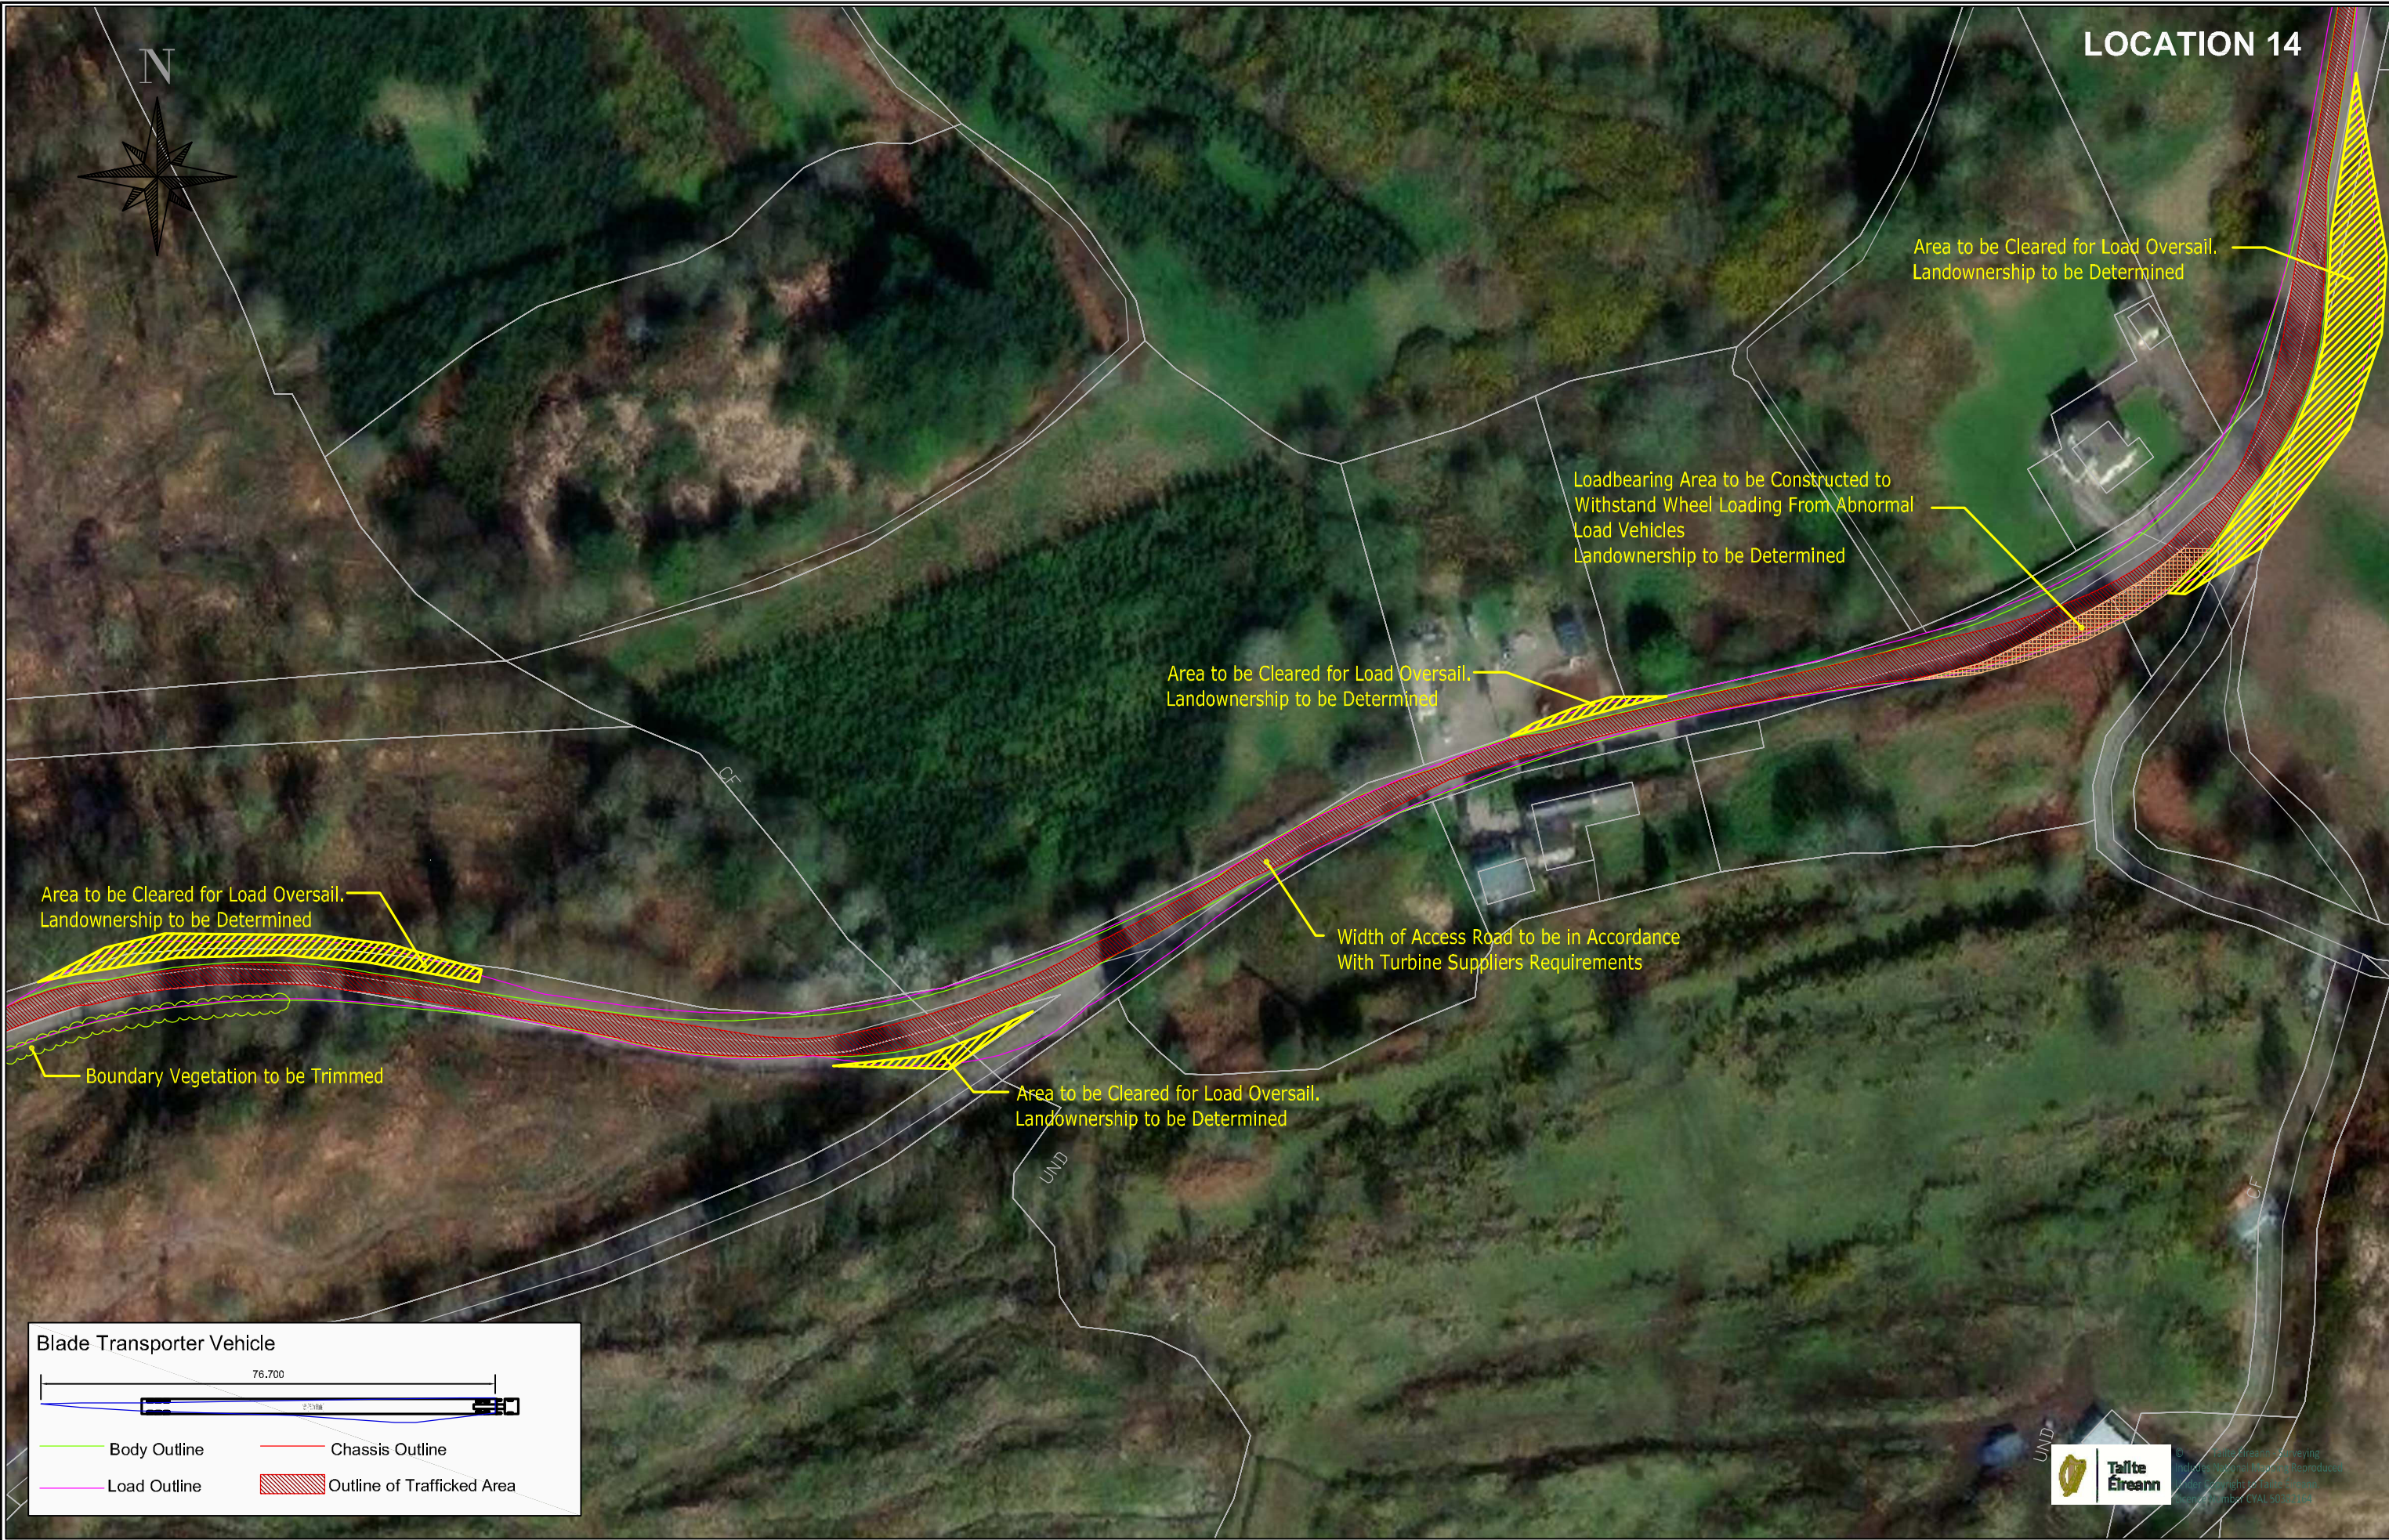

© COPYRIGHT OF
JENNINGS O'DONOVAN AND PARTNERS LIMITED
FINISKLIN
SLIGO
IRELAND
Tel (+353) 719 161 416
Email: info@jodireland.com
www.jodireland.com

@JOD_Sligo Jennings O'Donovan & Partners Jennings O'Donovan

Legend

Verge to be Cleared for Load Oversail

Loadbearing Area for Abnormal Load Vehicles

Boundary Vegetation to be Trimmed

P01.1	07/24	Draft Issue 240712		JD	AG	DK			
Rev.	Date	Amendments		D	C	A			

Project


GORTLOUGHRA WIND FARM

Title

TURBINE DELIVERY ROUTE
LOCATION 14

Issue Details	
Surveyed: 0SI	Information
Drawn: JD	Approval
Checked: RM	Tender
Approved: DK	Construction
Scale: 1:1,000 (A3)	Record

Office Use Only		
Drawing Number:		
6460-JOD-XX-DR-DR-C-0200-114		
Job Ref.	Date	Rev.
6460	July 2024	P01.1

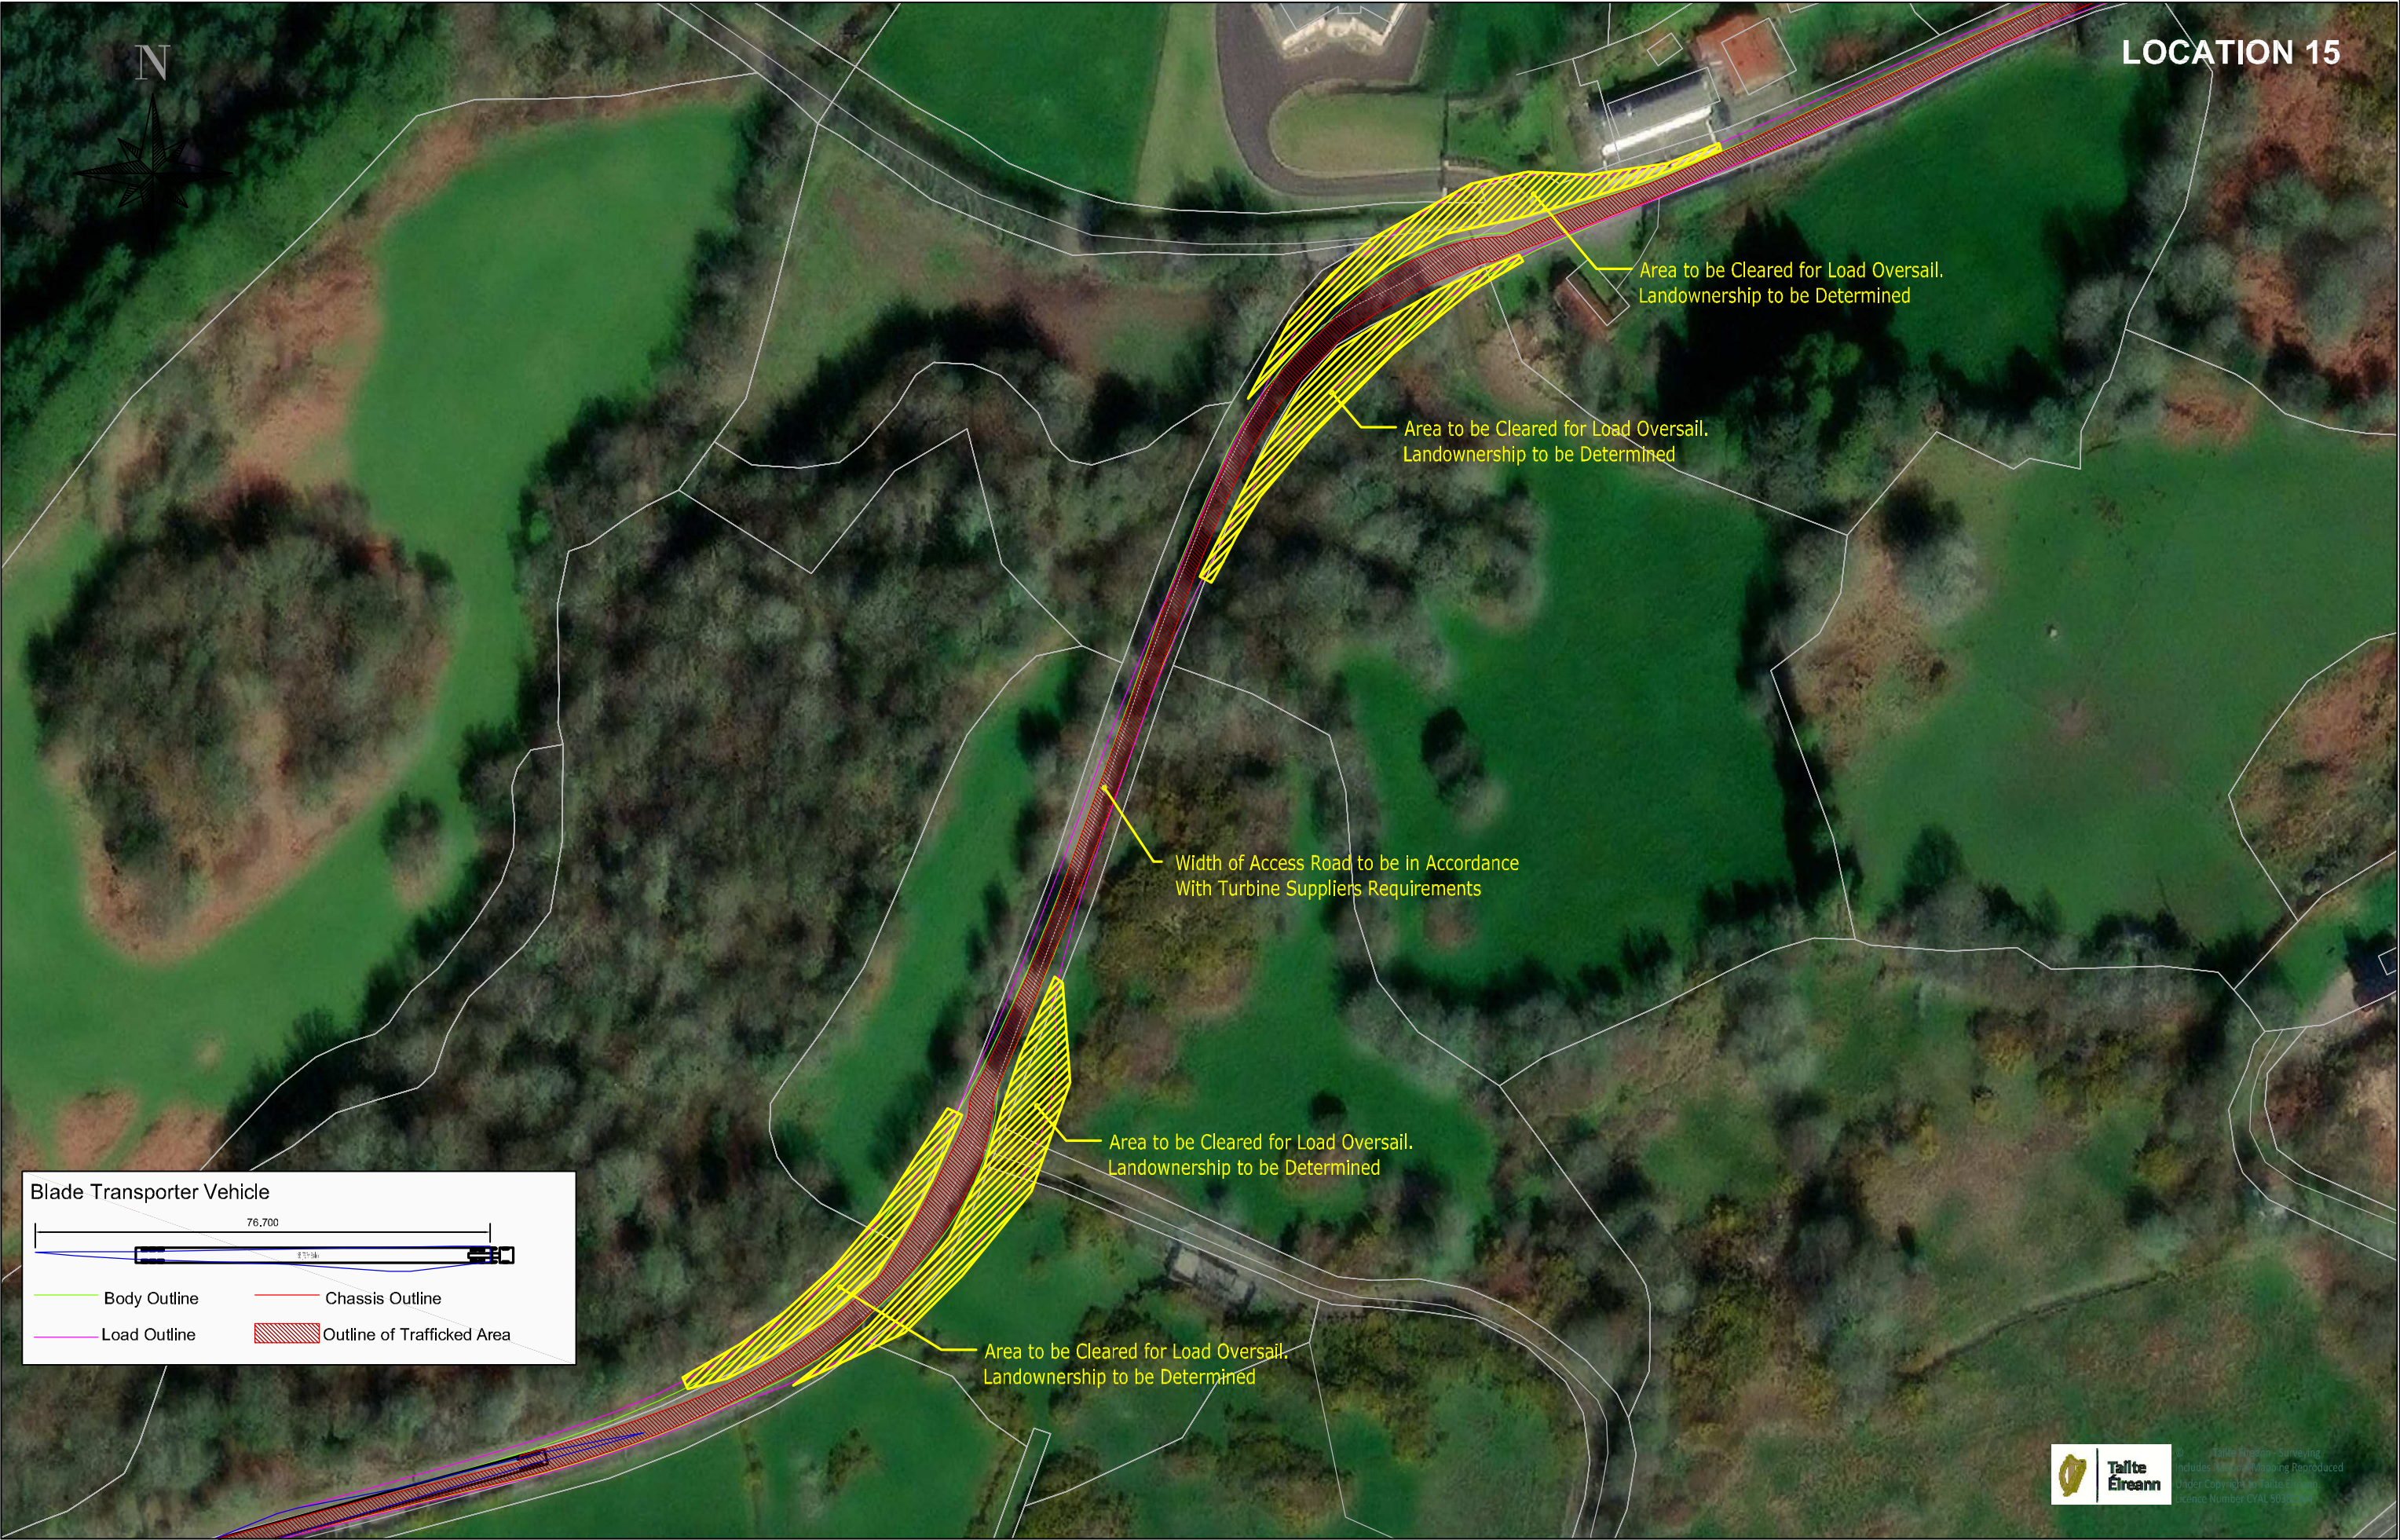

Talte Éireann - Surveying
Includes Maps & Mapping Reproduced
Under Copyright by Talte Éireann
Licence Number CYAL 50382/2017



© COPYRIGHT OF
JENNINGS O'DONOVAN AND PARTNERS LIMITED
FINISKLIN
SLIGO
IRELAND
Tel (+353) 719 161 416
Email: info@jodireland.com
www.jodireland.com

@JOD_Sligo Jennings O'Donovan & Partners Jennings O'Donovan

Legend
Verge to be Cleared for Load Oversail
Loadbearing Area for Abnormal Load Vehicles
Boundary Vegetation to be Trimmed


P01.1	07/24	Draft Issue 240712				JD	AG	DK	
Rev.	Date	Amendments				D	C	A	

Project
GORTLOUGHRA WIND FARM

Title
TURBINE DELIVERY ROUTE
LOCATION 15

Issue Details	
Surveyed: 05/1	Information
Drawn: JD	Approval
Checked: RM	Tender
Approved: DK	Construction
Scale: 1:1,000 (A3)	Record

Office Use Only		
Drawing Number:		
6460-JOD-XX-DR-DR-C-0200-115		
Job Ref.	Date.	Rev.
6460	July 2024	P01.1

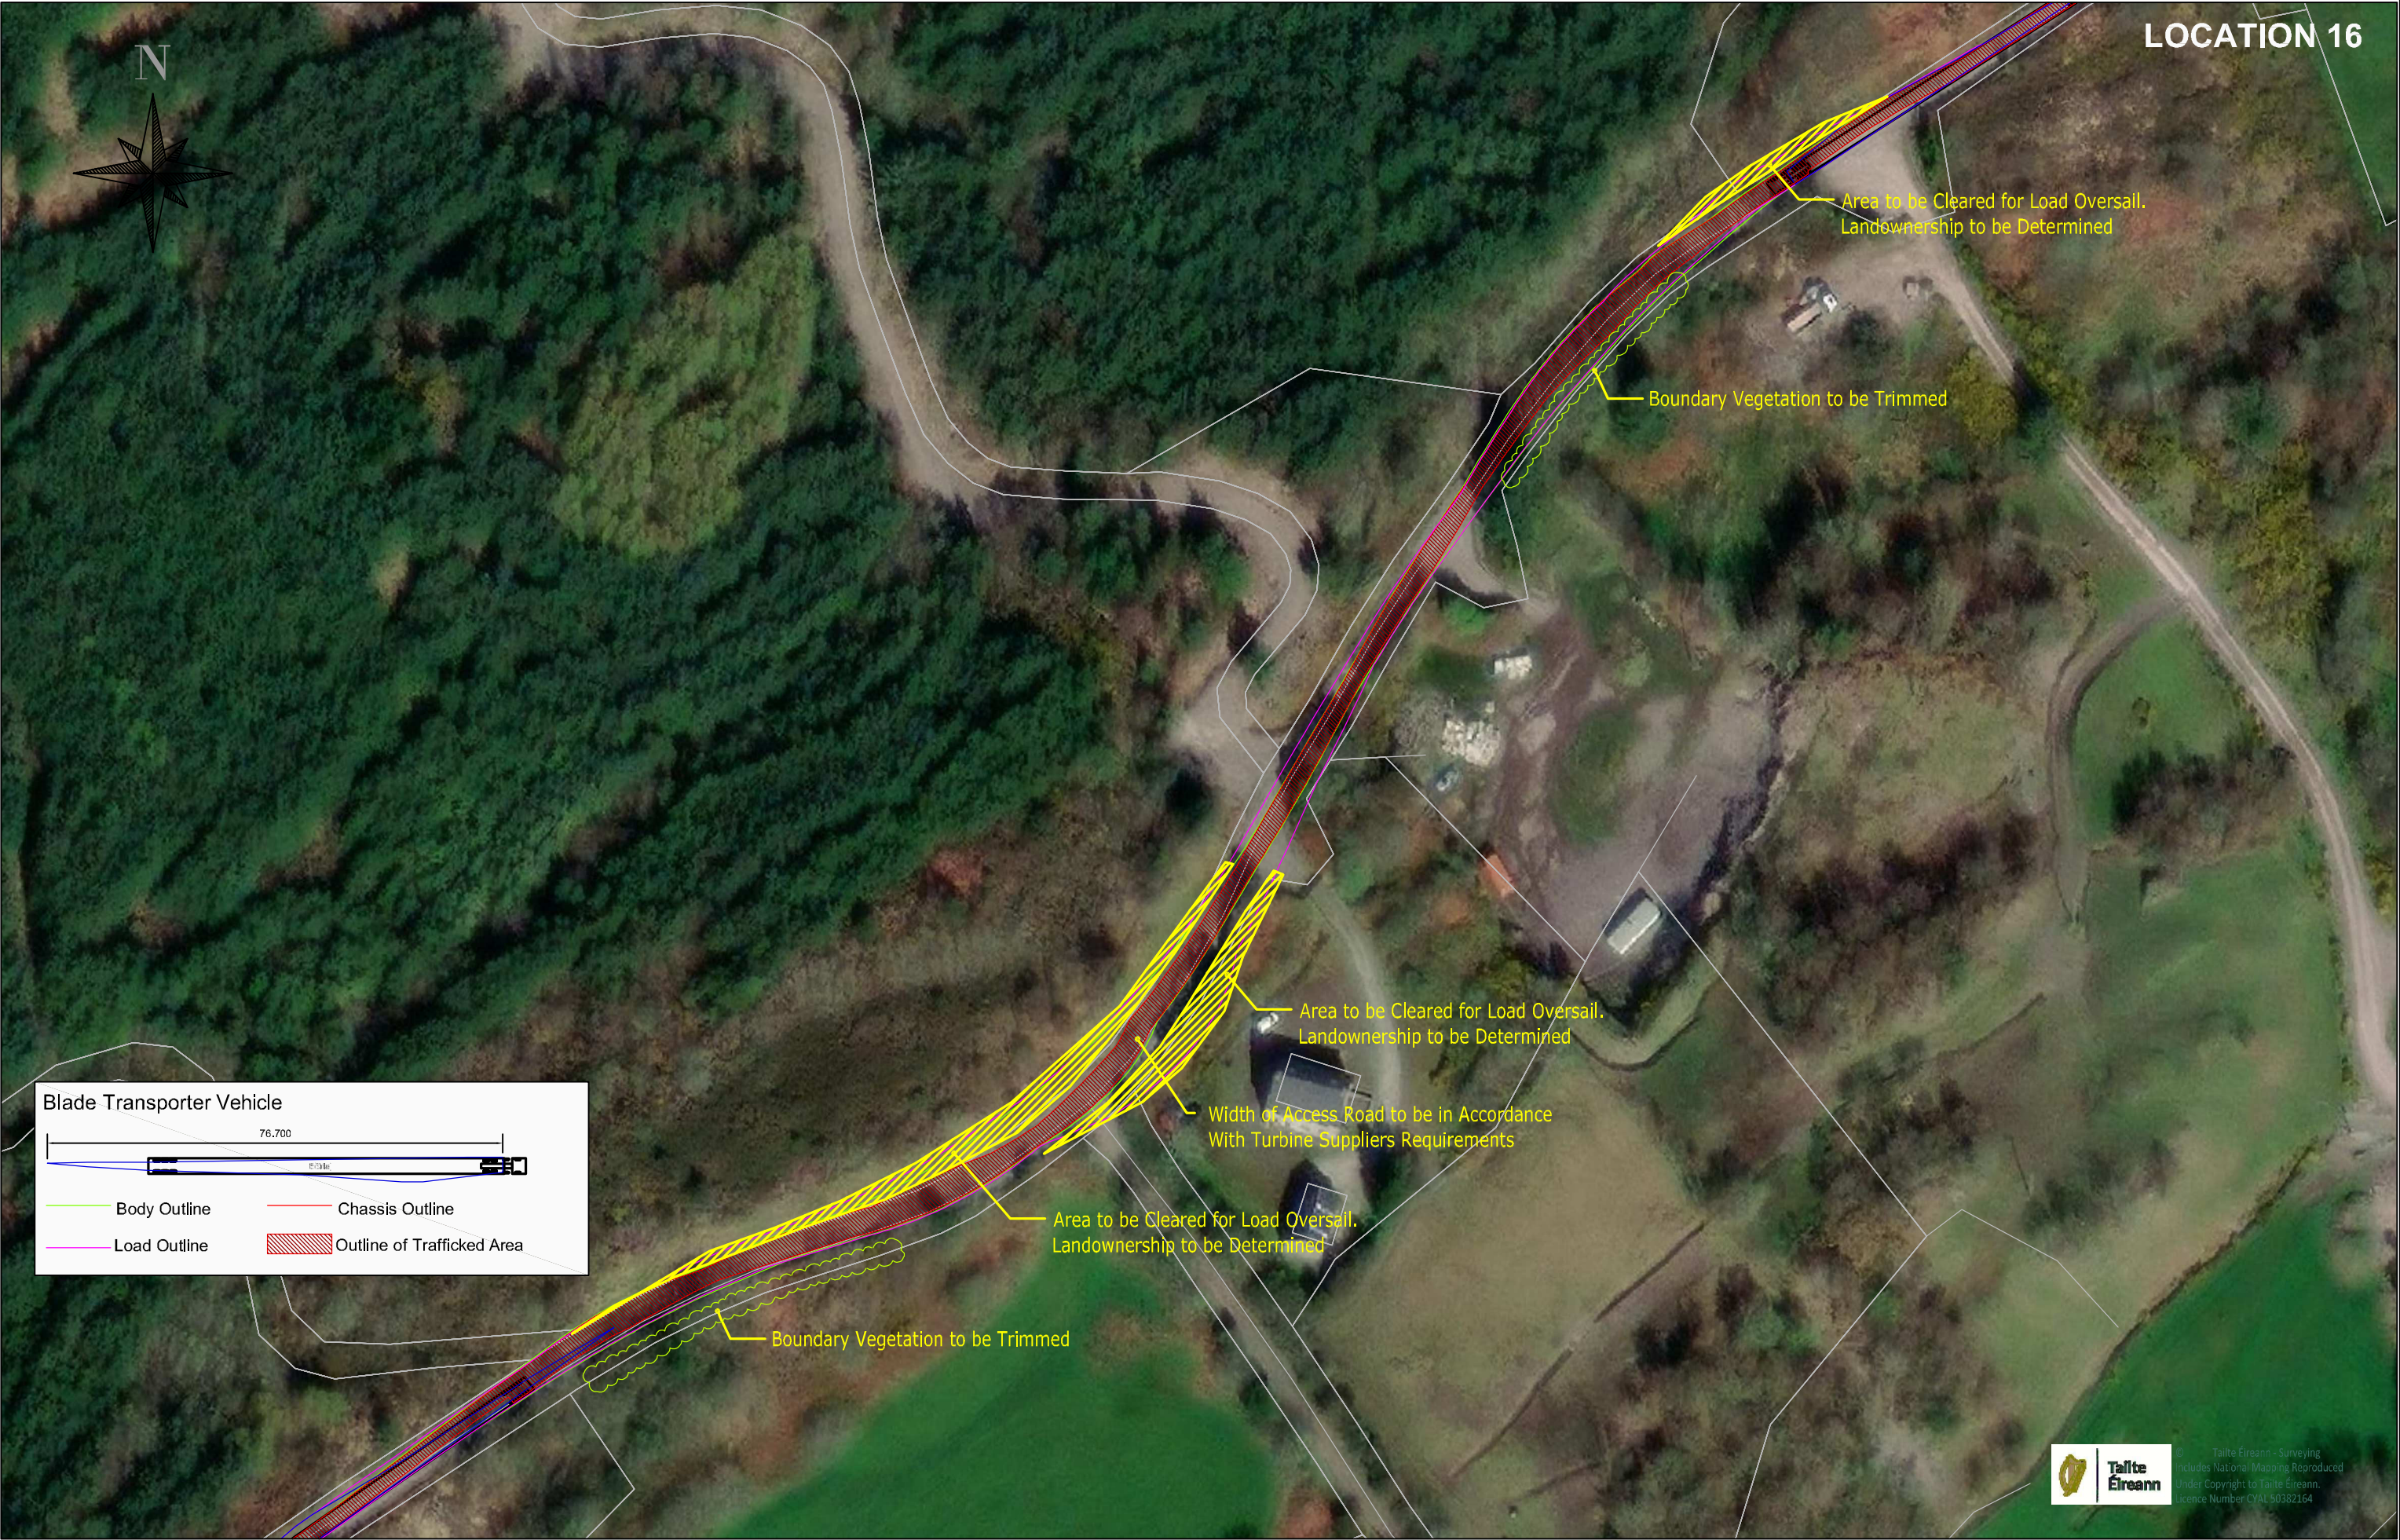

Blade Transporter Vehicle

76.700

6.000

Body Outline

Chassis Outline

Load Outline

Outline of Trafficked Area



© COPYRIGHT OF
JENNINGS O'DONOVAN AND PARTNERS LIMITED
FINISKLIN
SLIGO
IRELAND
Tel (+353) 719 161 416
Email: info@jodireland.com
www.jodireland.com
@JOD_Sligo Jennings O'Donovan & Partners Jennings O'Donovan

Legend		
	Verge to be Cleared for Load Oversail	
	Loadbearing Area for Abnormal Load Vehicles	
	Boundary Vegetation to be Trimmed	

P01.1	07/24	Draft Issue 240712	JD	AG	DK
Rev.	Date	Amendments	D	C	A






Project	
GORTLOUGHRA WIND FARM	

Title	
TURBINE DELIVERY ROUTE LOCATION 16	

Issue Details	
Surveyed: 0SI	Information
Drawn: JD	Approval
Checked: RM	Tender
Approved: DK	Construction
Scale: 1:1,000 (A3)	Record

Office Use Only		
Drawing Number:		
6460-JOD-XX-DR-DR-C-0200-116		
Job Ref.	Date	Rev.
6460	July 2024	P01.1

Tailte Éireann
© Tailte Éireann - Surveying
Includes National Mapping Reproduced
Under Copyright to Tailte Éireann.
Licence Number CYAL 50382164

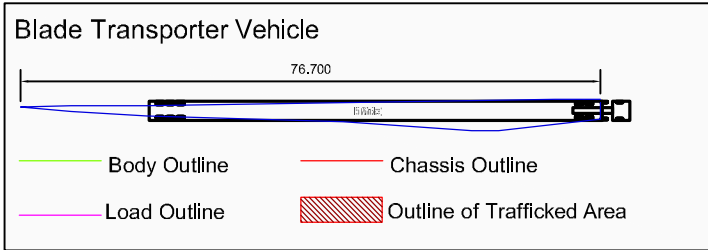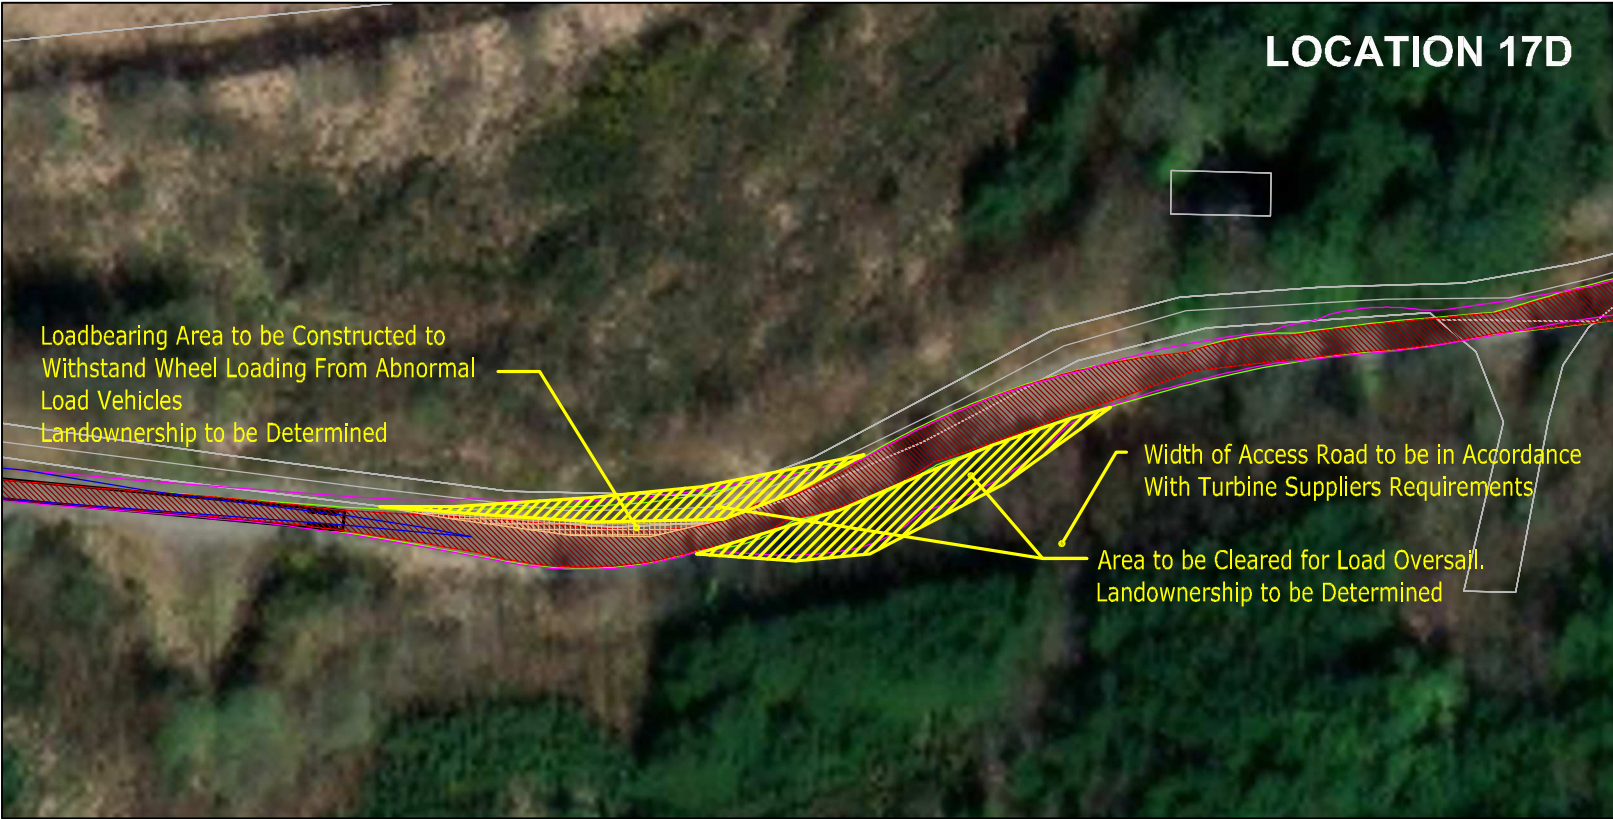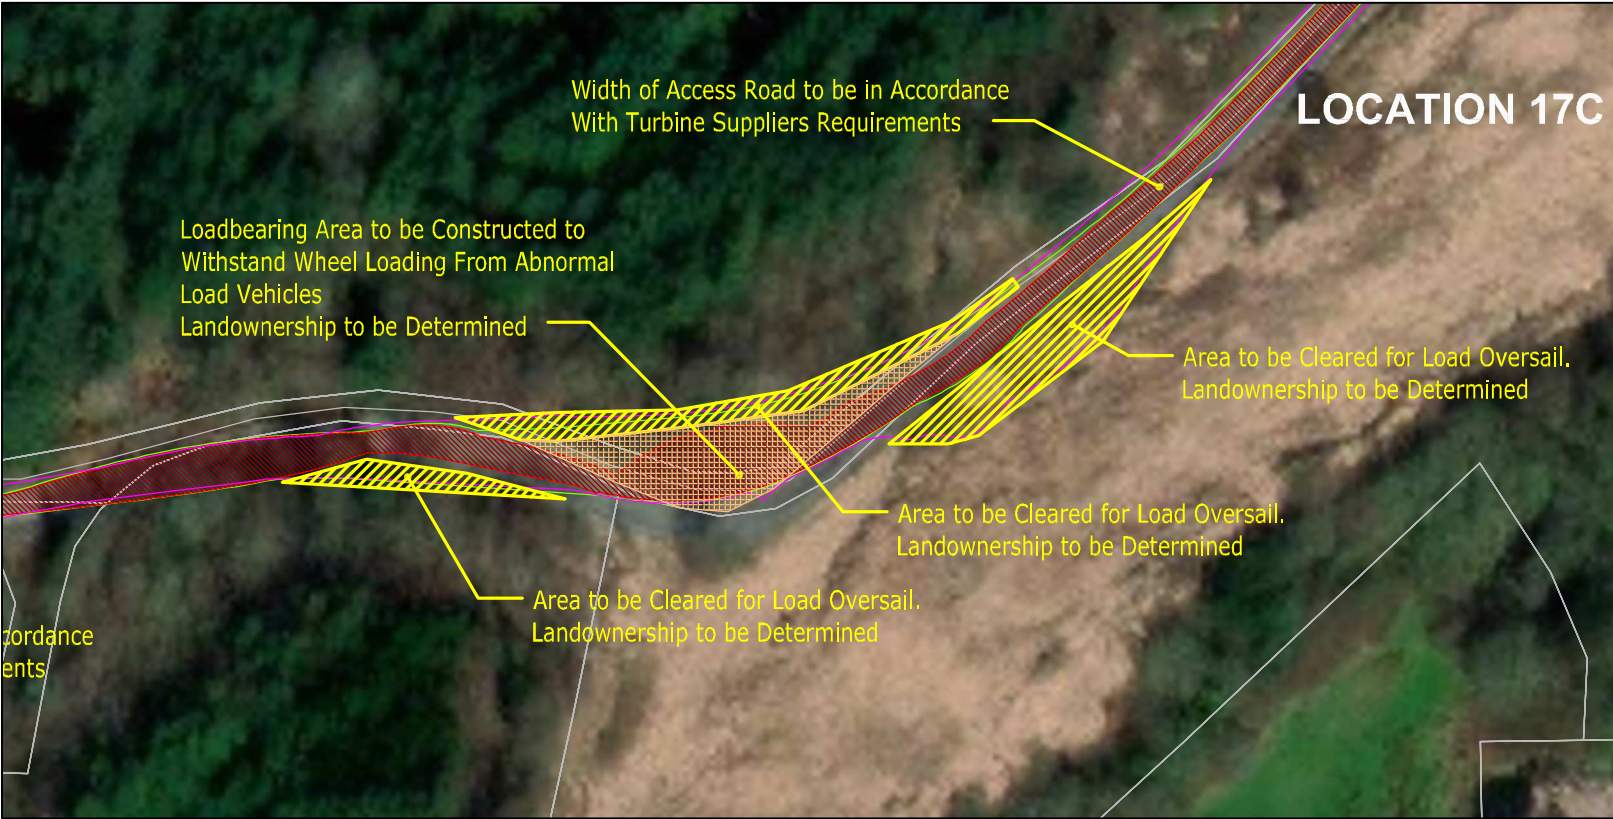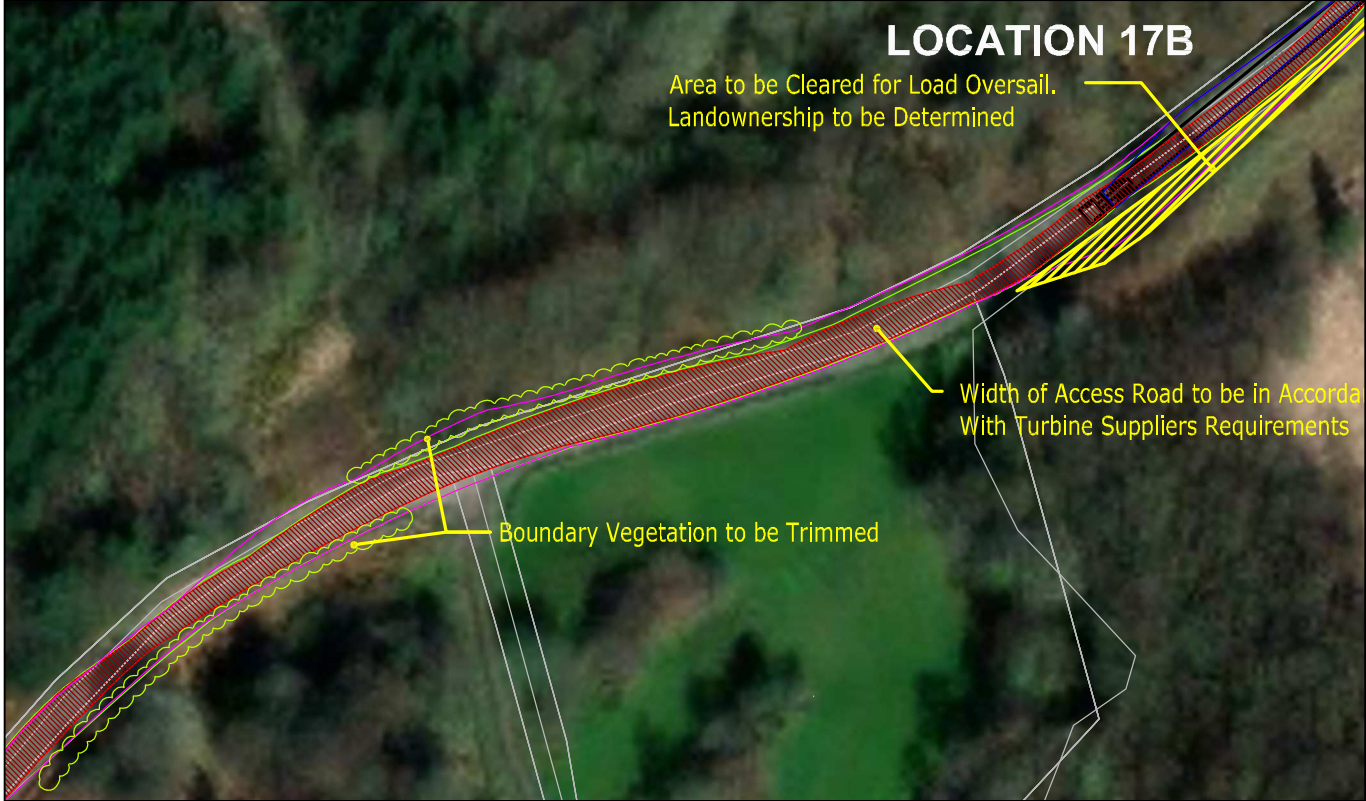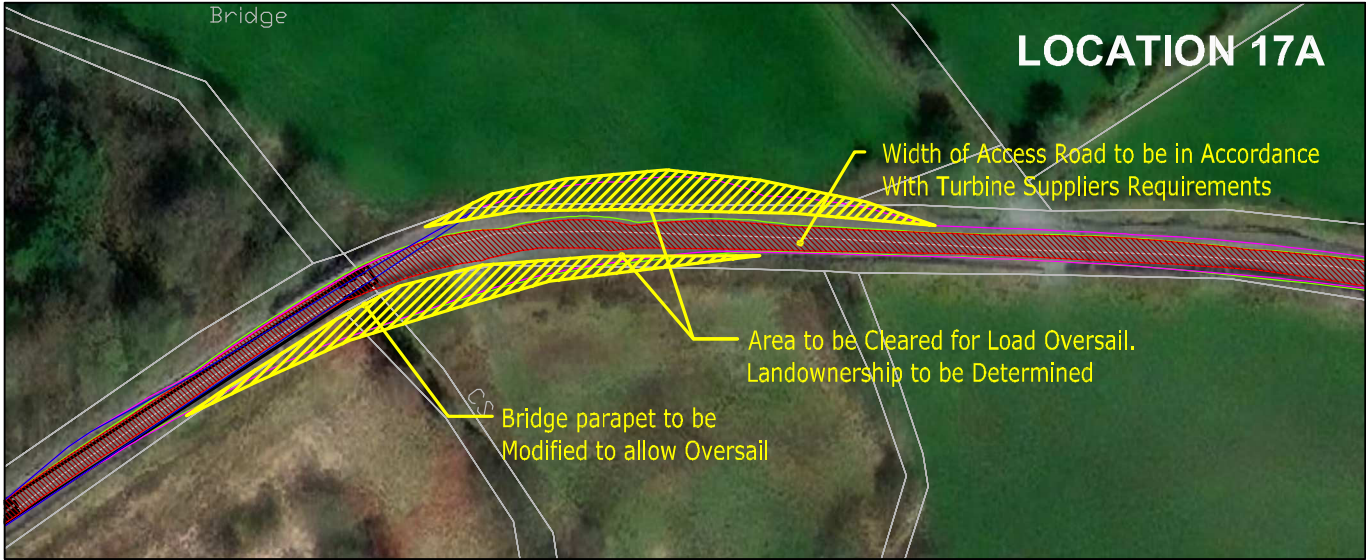

© Tailte Éireann - Surveying
Includes National Mapping Reproduced
Under Copyright to Tailte Éireann.
Licence Number CYAL 50382164



© COPYRIGHT OF
JENNINGS O'DONOVAN AND PARTNERS LIMITED
FINISKLIN
SLIGO
IRELAND
Tel (+353) 719 161 416
Email: info@jodireland.com
www.jodireland.com

@JOD_Sligo Jennings O'Donovan & Partners Jennings O'Donovan

Legend

Yellow hatched area: Verge to be Cleared for Load Oversail

Red hatched area: Loadbearing Area for Abnormal Load Vehicles

Green dashed line: Boundary Vegetation to be Trimmed

P01.1	07/24	Draft Issue 240712		JD	AG	DK			
Rev.	Date	Amendments		D	C	A			

Project




GORTLOUGHRA WIND FARM

Title

TURBINE DELIVERY ROUTE
LOCATION 17, 17A, 17B, 17C
& 17D

Issue Details	
Surveyed: 0SI	Information
Drawn: JD	Approval
Checked: RM	Tender
Approved: DK	Construction
Scale: 1:1,000 (A3)	Record

Office Use Only		
Drawing Number:		
6460-JOD-XX-DR-DR-C-0200-117		
Job Ref.	Date.	Rev.
6460	July 2024	P01.1

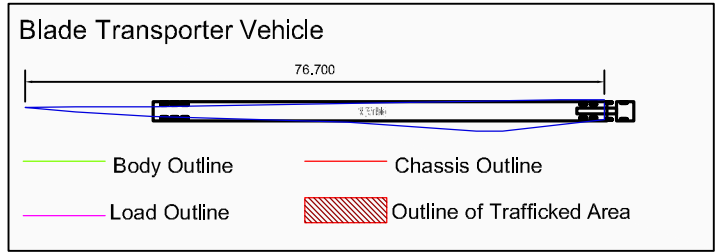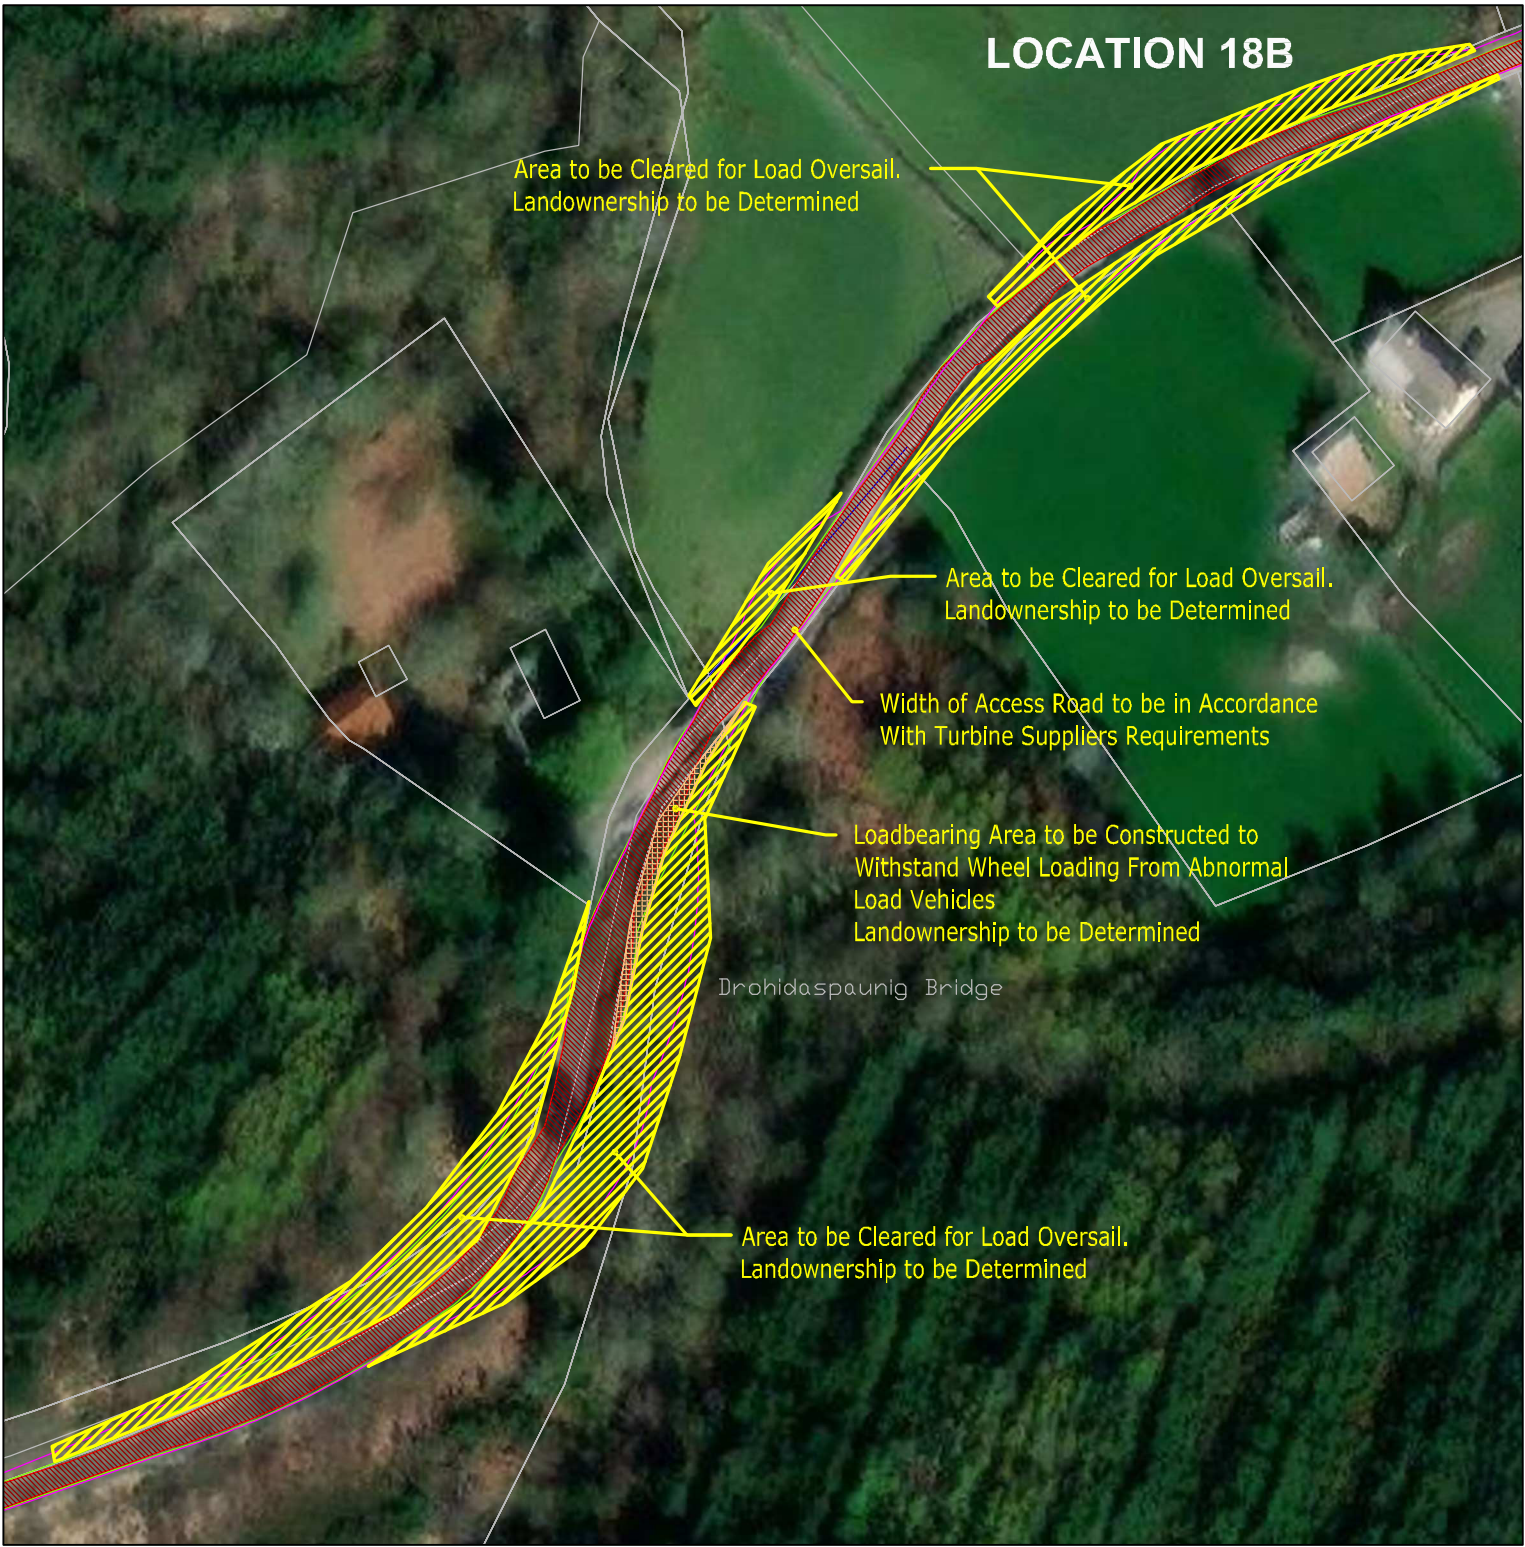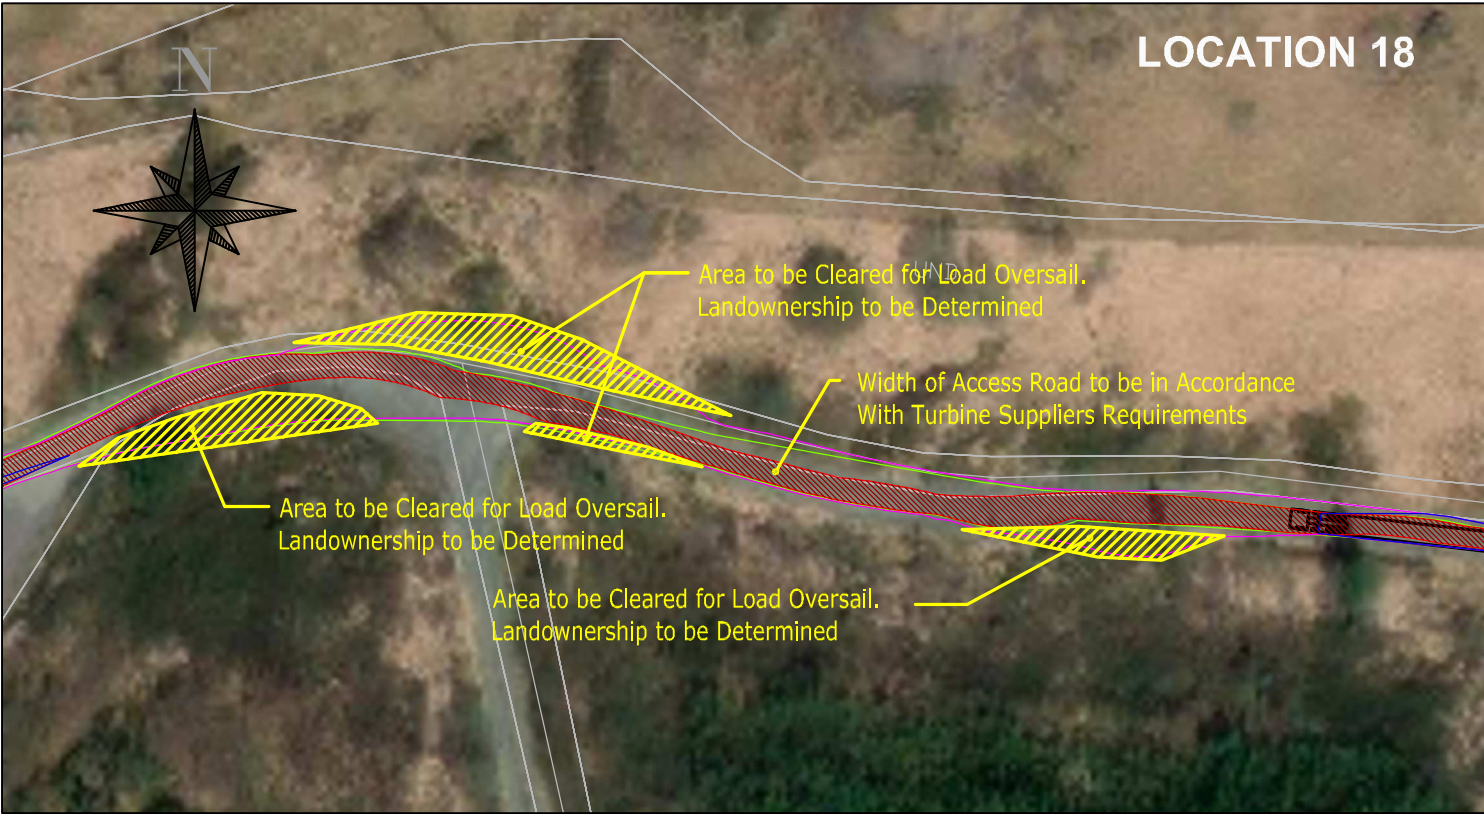

© Tailte Éireann - Surveying
Includes National Mapping Reproduced
Under Copyright to Tailte Éireann.
Licence Number CYAL 50382164



© COPYRIGHT OF
JENNINGS O'DONOVAN AND PARTNERS LIMITED
FINISKLIN
SLIGO
IRELAND
Tel (+353) 719 161 416
Email. info@jodireland.com
www.jodireland.com
@JOD_Sligo Jennings O'Donovan & Partners Jennings O'Donovan

Legend

Verge to be Cleared for Load Oversail

Loadbearing Area for Abnormal Load Vehicles

Boundary Vegetation to be Trimmed

P01.1	07/24	Draft Issue 240712		JD	AG	DK			
Rev.	Date	Amendments		D	C	A			

Project



GORTLOUGHRA WIND FARM



Title

**TURBINE DELIVERY ROUTE
LOCATION 18, 18A & 18B**

Issue Details	
Surveyed: 05/1	Information
Drawn: JD	Approval
Checked: RM	Tender
Approved: DK	Construction
Scale: 1:1,000 (A3)	Record

Office Use Only		
Drawing Number:		
6460-JOD-XX-DR-DR-C-0200-118		
Job Ref.	Date.	Rev.
6460	July 2024	P01.1

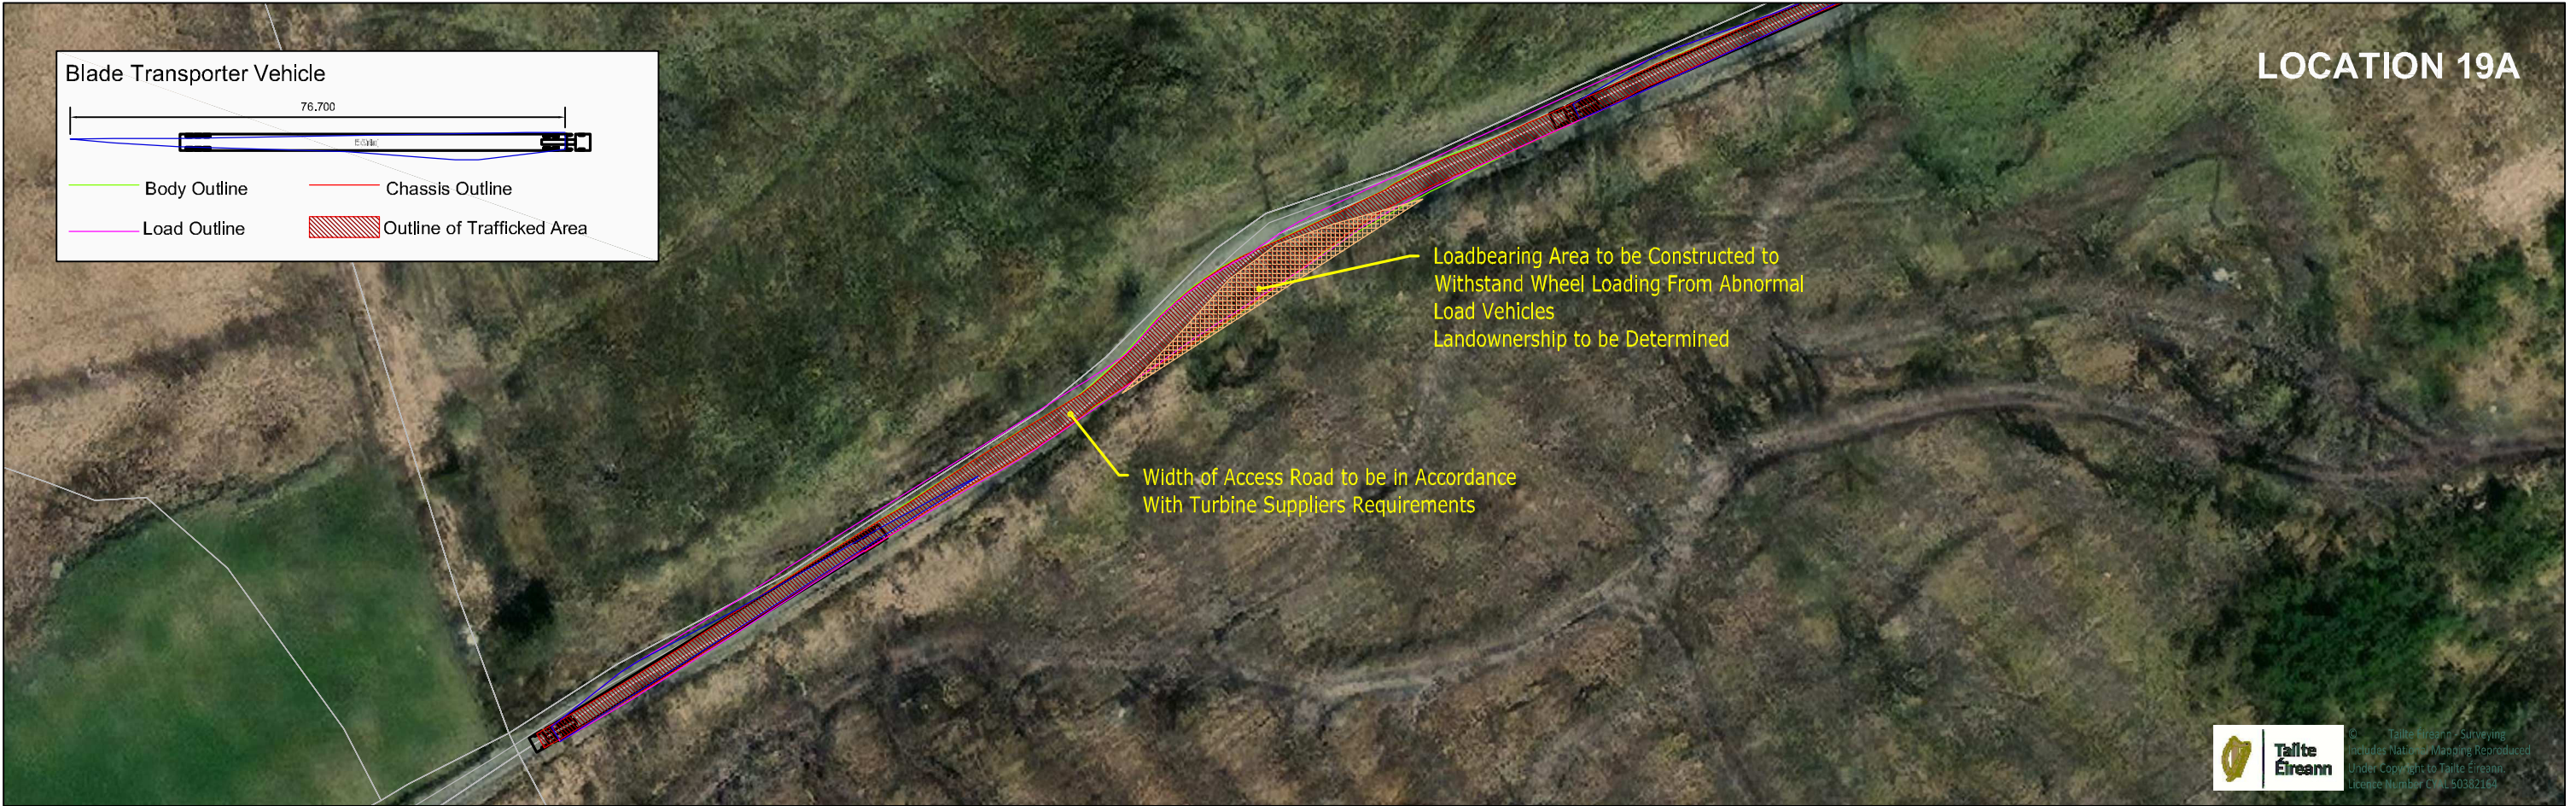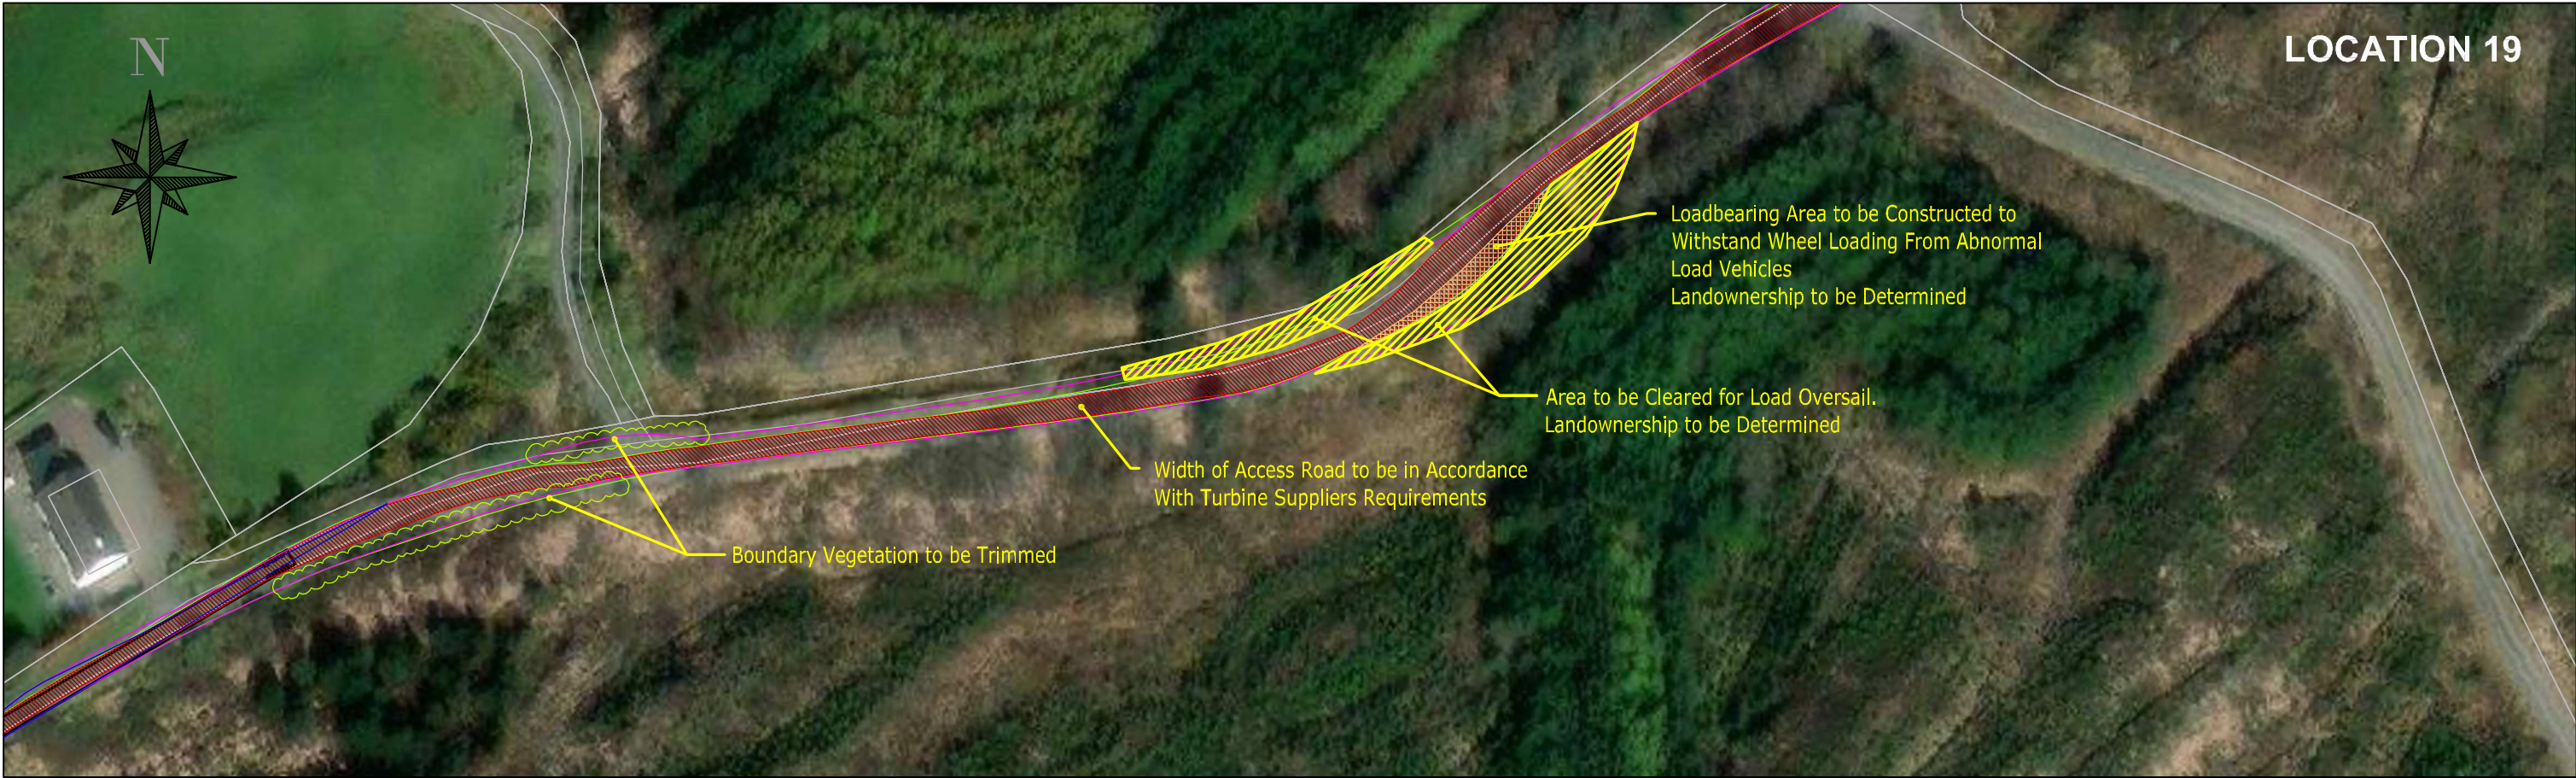

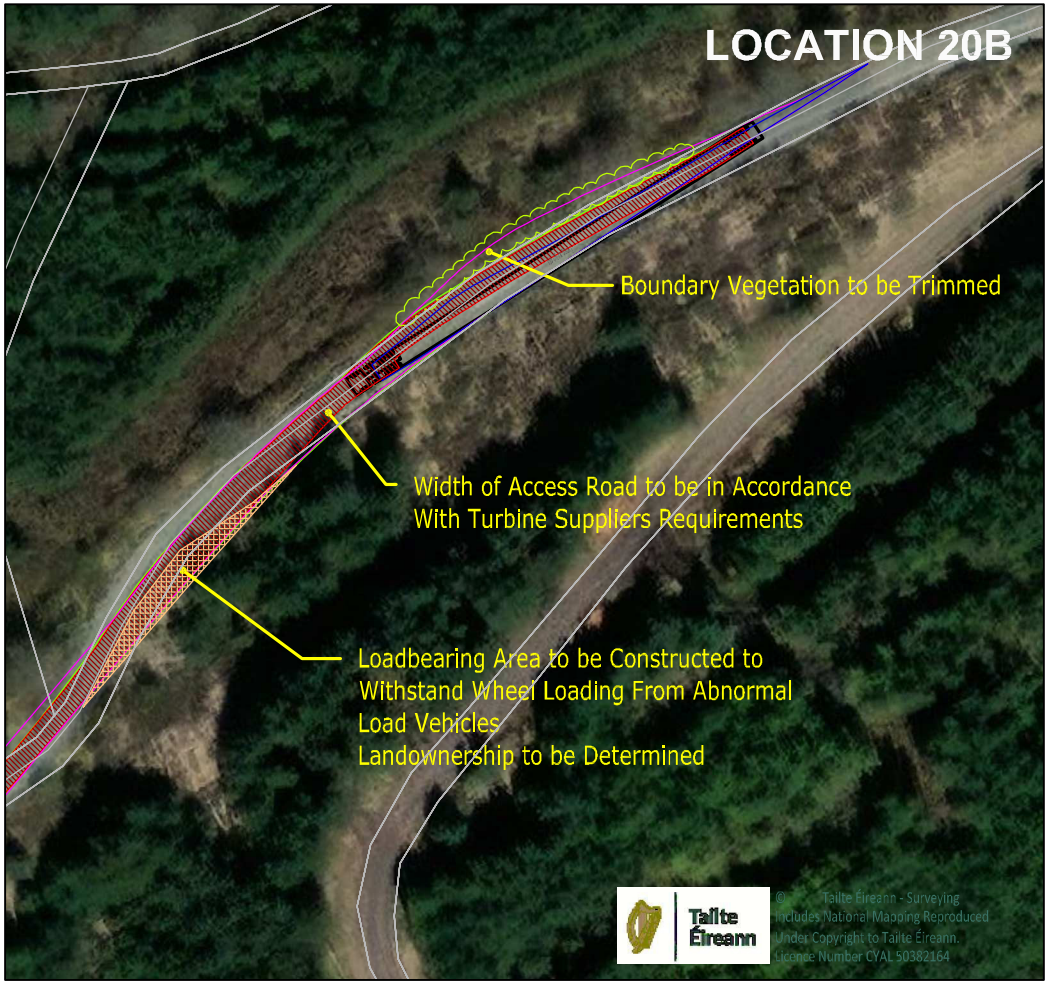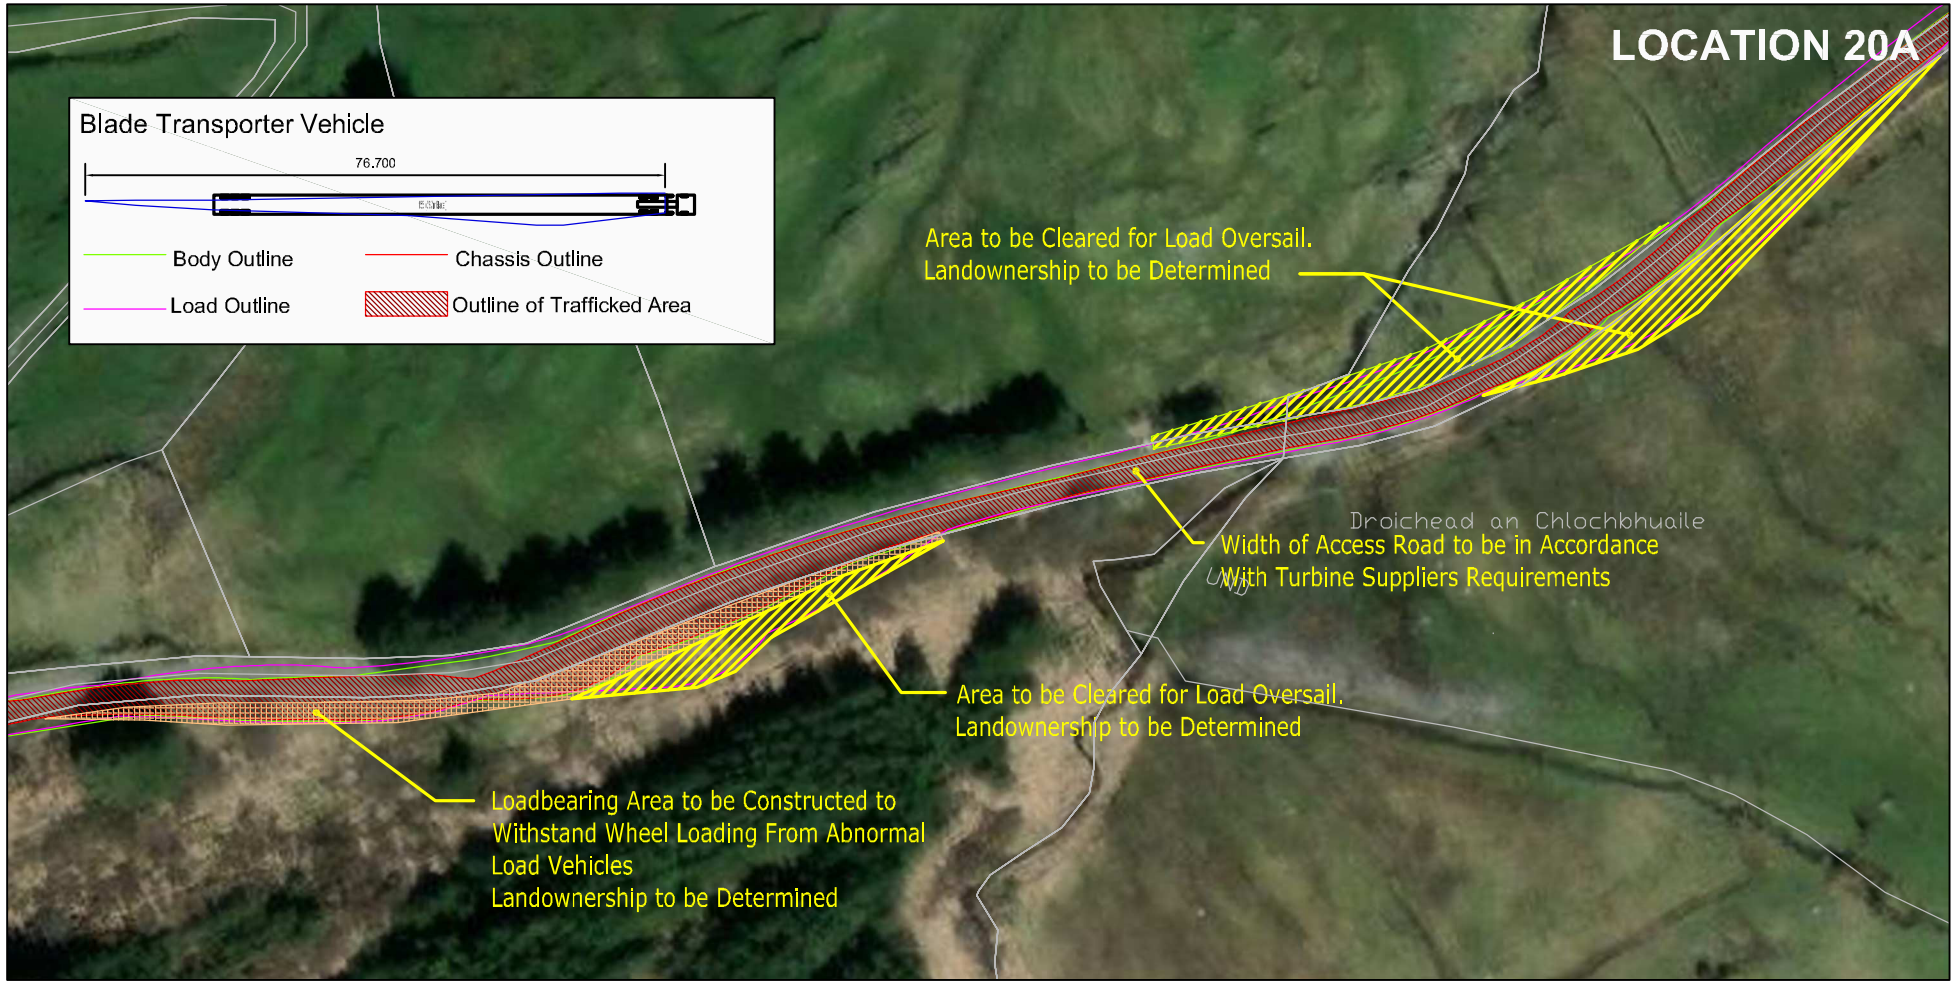

© COPYRIGHT OF
JENNINGS O'DONOVAN AND PARTNERS LIMITED
FINISKLIN
SLIGO
IRELAND
Tel (+353) 719 161 416
Email: info@jodireland.com
www.jodireland.com
@JOD_Sligo Jennings O'Donovan & Partners Jennings O'Donovan

Legend
Verge to be Cleared for Load Oversail
Loadbearing Area for Abnormal Load Vehicles
Boundary Vegetation to be Trimmed


P01.1	07/24	Draft Issue 240712		JD	AG	OK			
Rev.	Date	Amendments		D	C	A			

Project
GORTLOUGHRA WIND FARM

Title
TURBINE DELIVERY ROUTE
LOCATION 20, 20A & 20B

Issue Details	
Surveyed: 0SI	Information
Drawn: JD	Approval
Checked: RM	Tender
Approved: DK	Construction
Scale: 1:1,000 (A3)	Record

Office Use Only		
Drawing Number:		
6460-JOD-XX-DR-DR-C-0200-120		
Job Ref.	Date	Rev.
6460	July 2024	P01.1

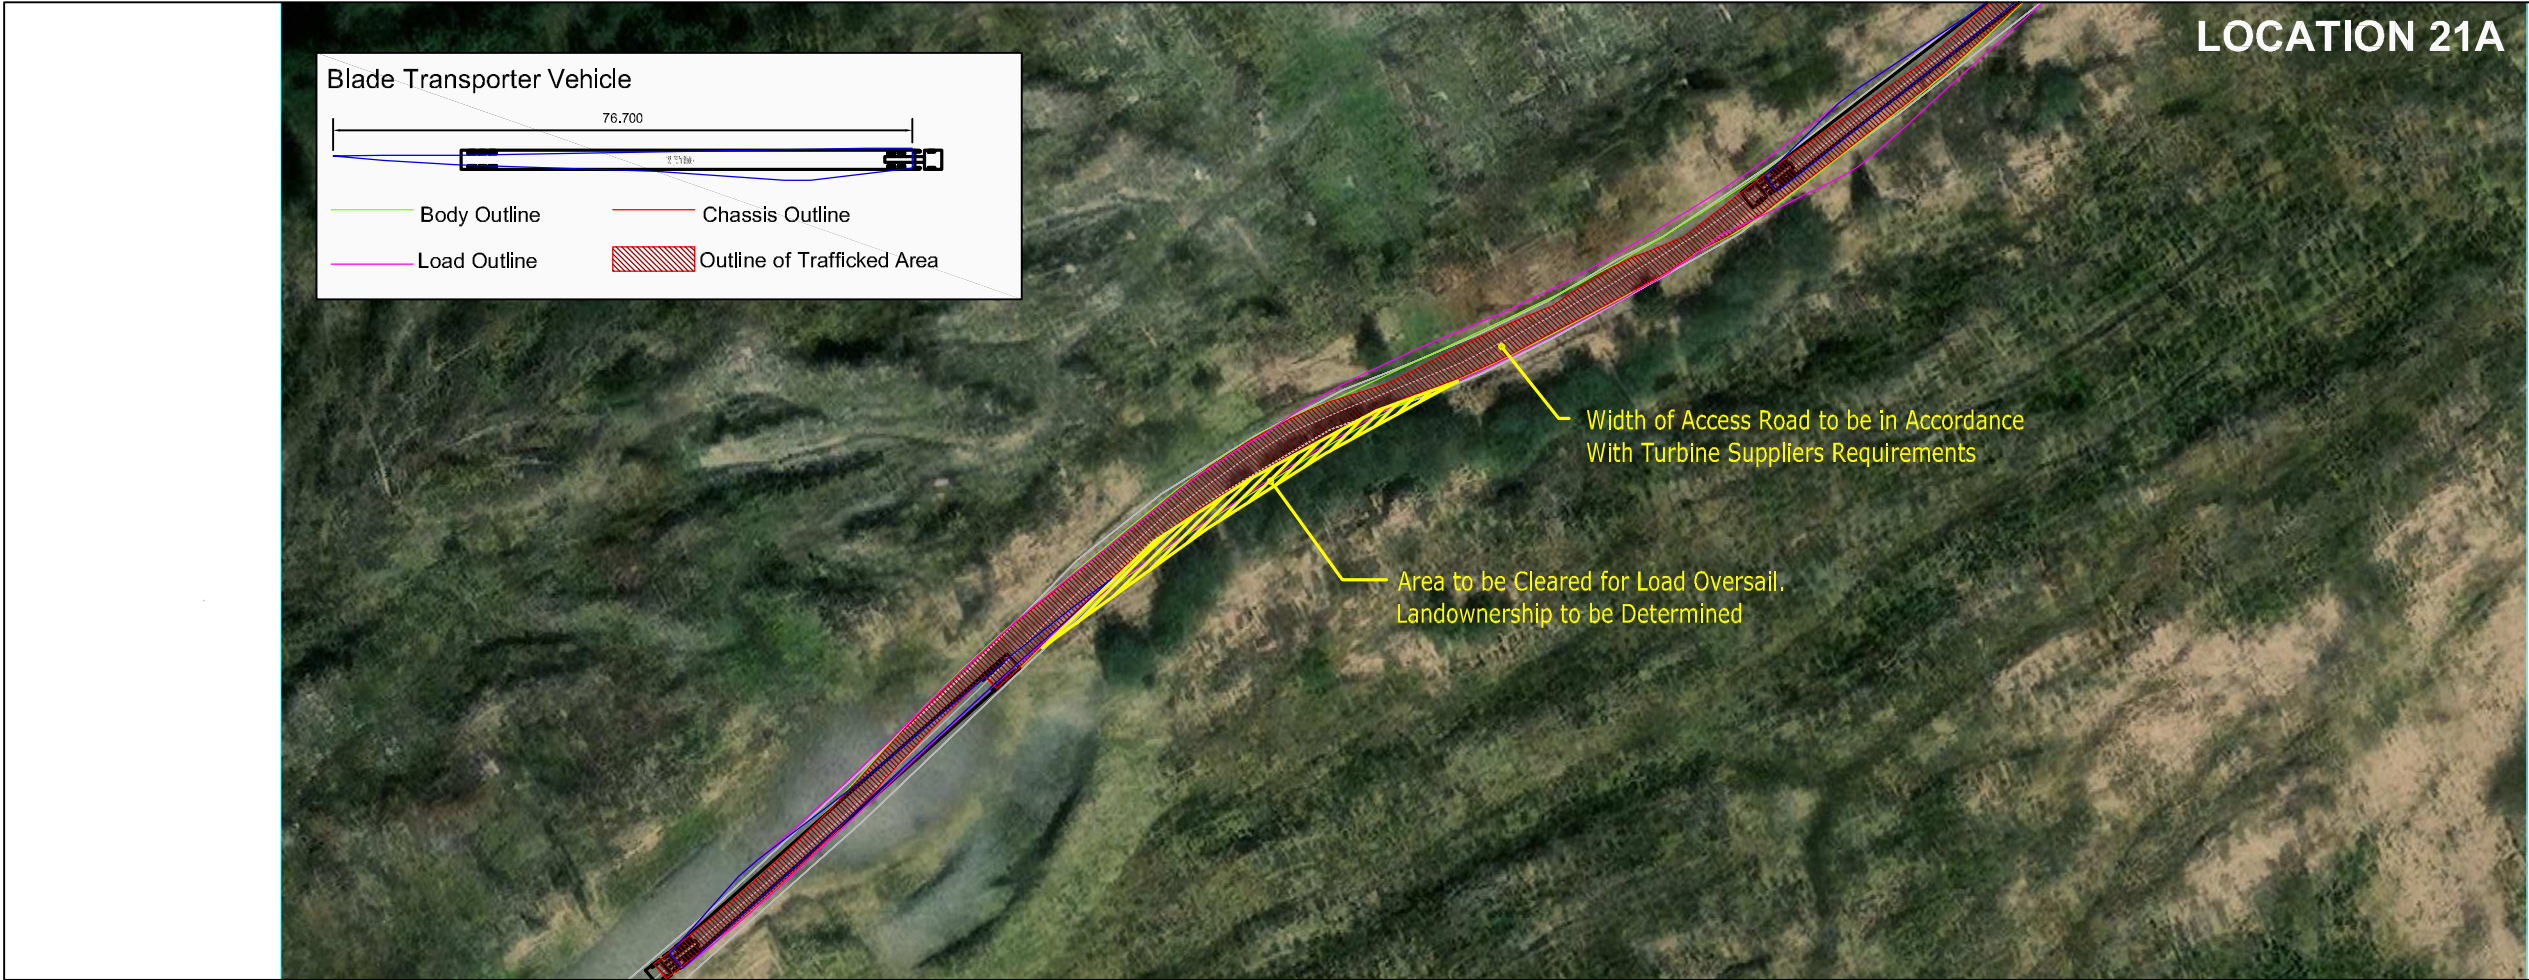

 **Taitte Éireann**
© Taitte Éireann - Surveying
Includes National Mapping Reproduced
Under Copyright to Taitte Éireann.
Licence Number CYAL 50382164



© COPYRIGHT OF
JENNINGS O'DONOVAN AND PARTNERS LIMITED
FINISKLIN
SLIGO
IRELAND
Tel (+353) 719 161 416
Email. info@jodireland.com
www.jodireland.com
 @JOD_Sligo  Jennings O'Donovan & Partners  Jennings O'Donovan

Legend
 Verge to be Cleared for Load Oversail
 Loadbearing Area for Abnormal Load Vehicles
 Boundary Vegetation to be Trimmed


P01.1	0724	Draft Issue 240712		JD	AG	DK			
Rev.	Date	Amendments		D	C	A			

Project
GORTLOUGHRA WIND FARM

Title
**TURBINE DELIVERY ROUTE
LOCATION 21 & 21A**

Issue Details	
Surveyed: 0SI	Information
Drawn: JD	Approval <input checked="" type="checkbox"/>
Checked: RM	Tender
Approved: DK	Construction
Scale: 1:1,000 (A3)	Record

Office Use Only		
Drawing Number:		
6460-JOD-XX-DR-DR-C-0200-121		
Job Ref.	Date.	Rev.
6460	July 2024	P01.1

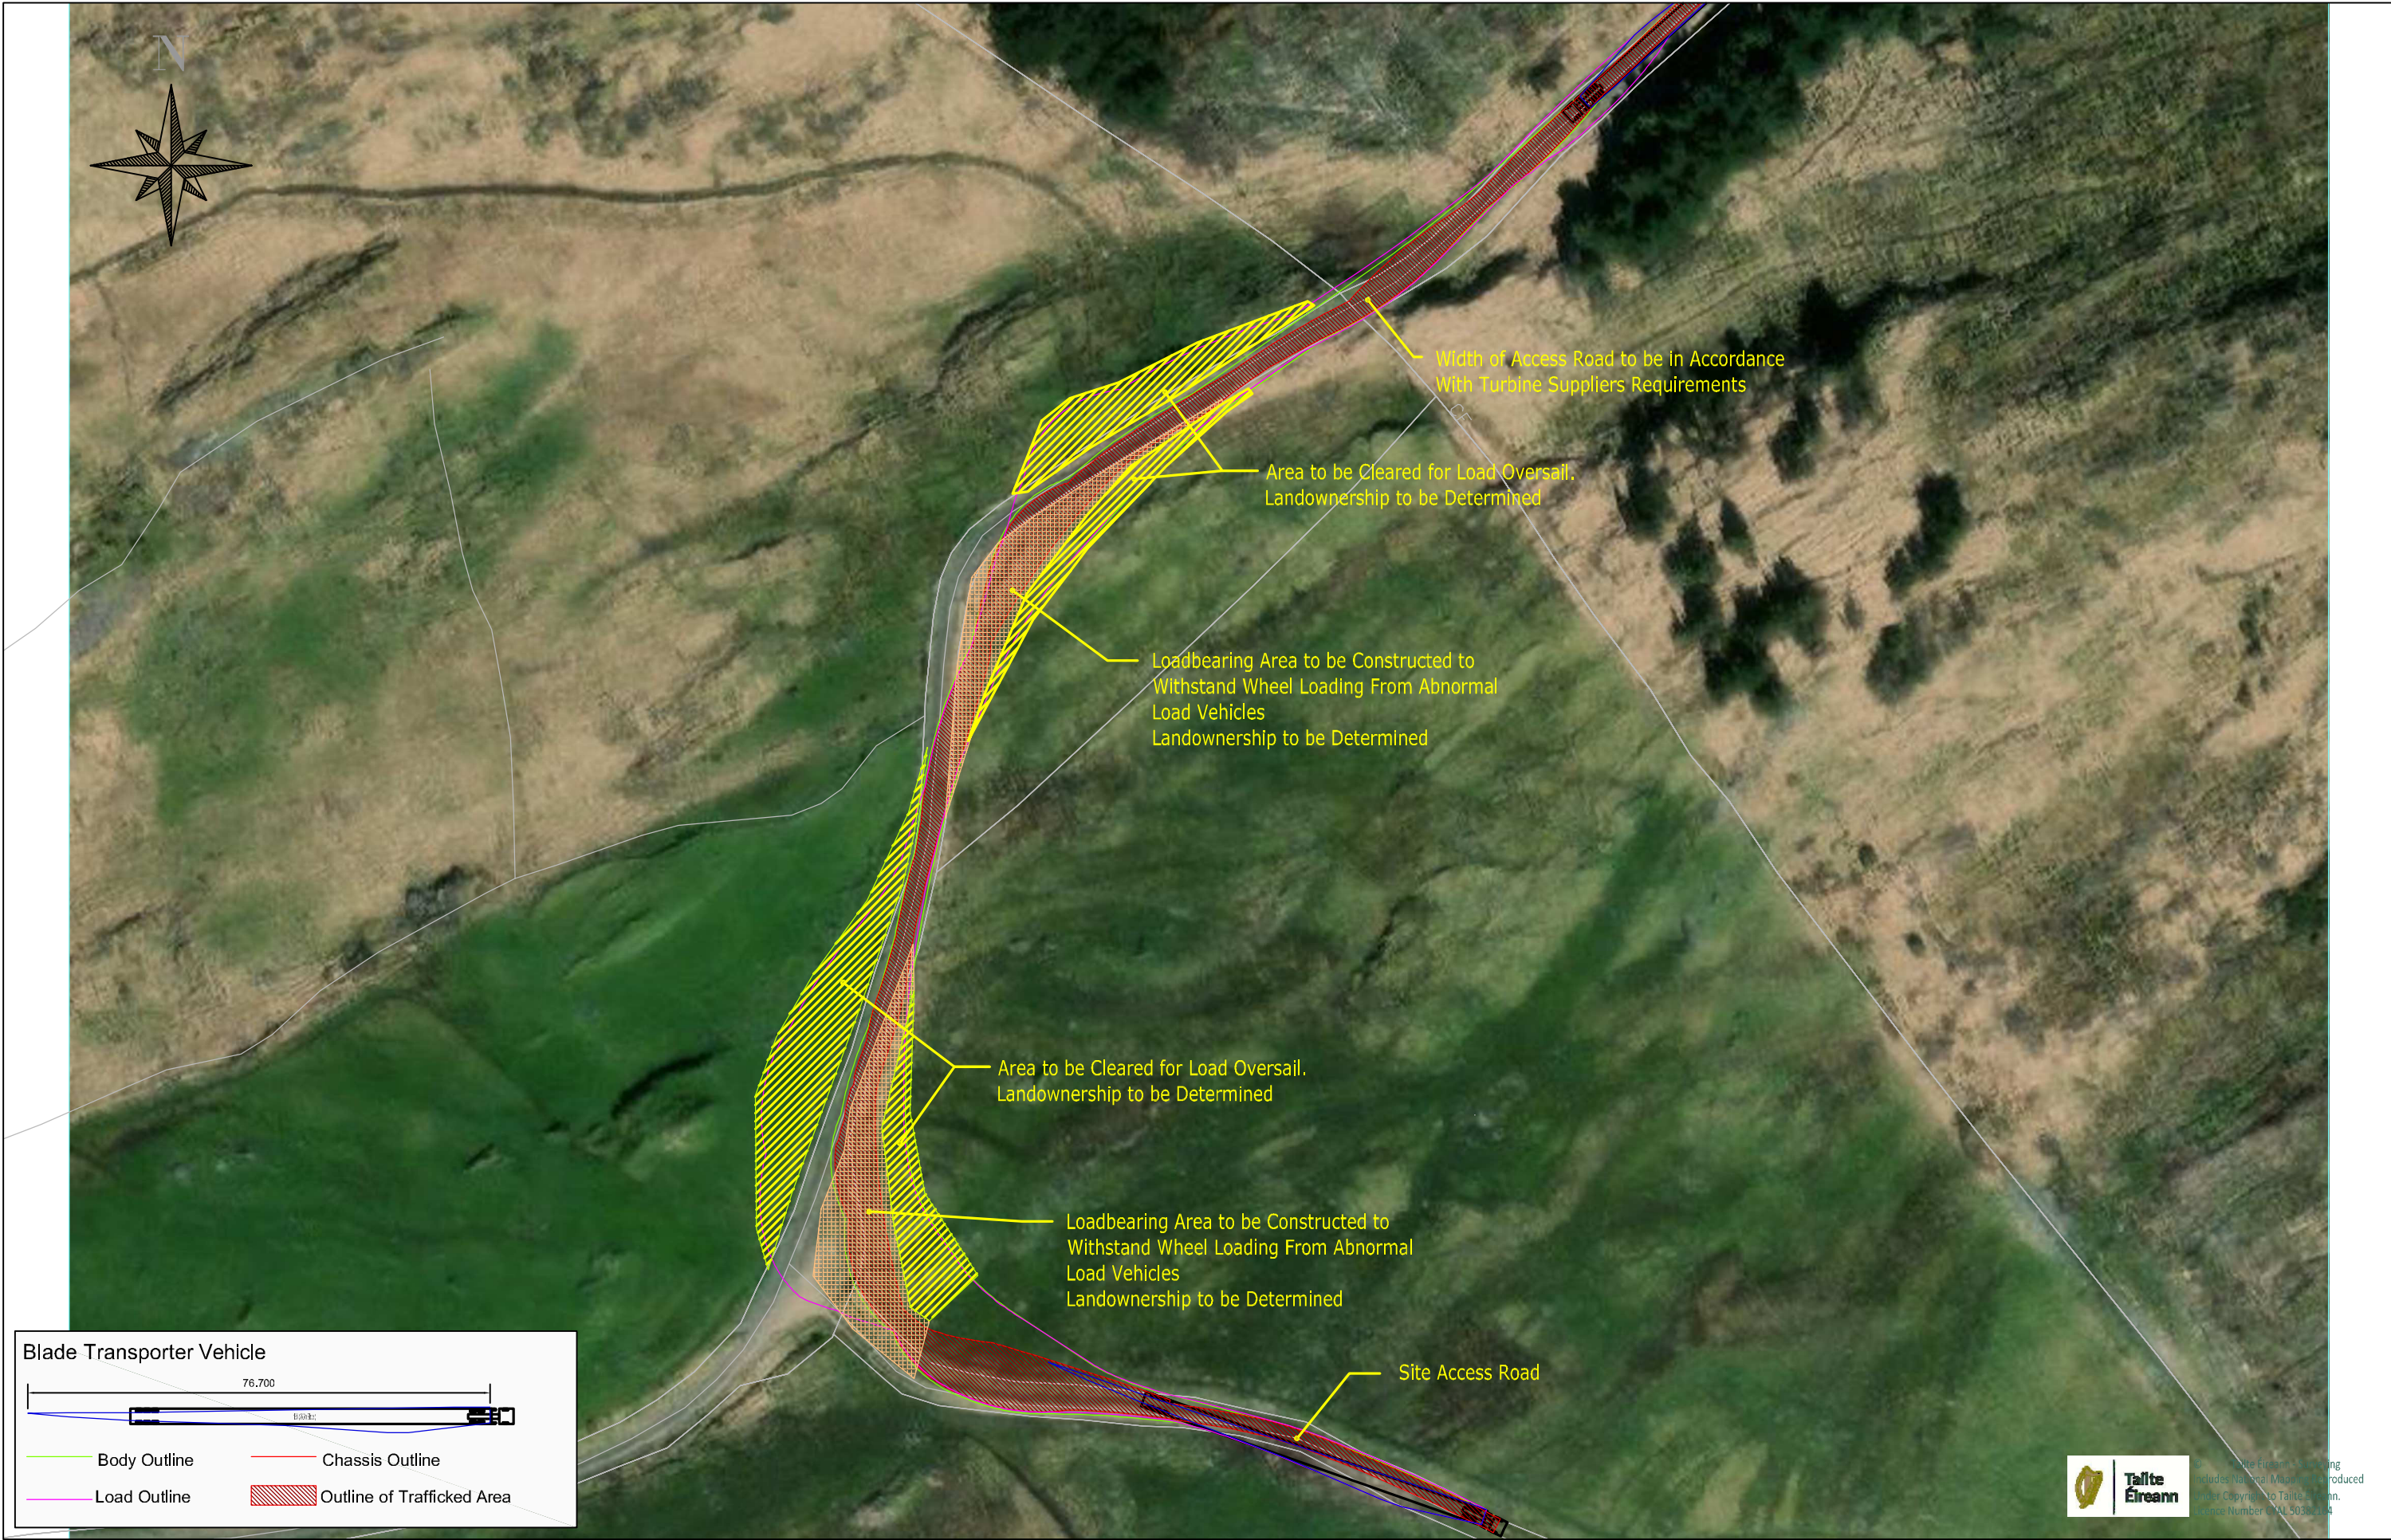

Tallte Éireann is a company
includes National Mapping produced
under Copyright to Tallte Éireann.
License Number 00AL50382344



© COPYRIGHT OF
JENNINGS O'DONOVAN AND PARTNERS LIMITED
FINISKLIN
SLIGO
IRELAND
Tel (+353) 719 161 416
Email. info@jodireland.com
www.jodireland.com
@JOD_Sligo Jennings O'Donovan & Partners Jennings O'Donovan

- Legend
- Verge to be Cleared for Load Oversail
 - Loadbearing Area for Abnormal Load Vehicles
 - Boundary Vegetation to be Trimmed

P01.1	07/24	Draft Issue 240712		JD	AG	DK			
Rev.	Date	Amendments		D	C	A			

Project

GORTLOUGHRA WIND FARM

Title

TURBINE DELIVERY ROUTE
LOCATION 22

Issue Details	
Surveyed: 0SI	Information
Drawn: JD	Approval
Checked: RM	Tender
Approved: DK	Construction
Scale: 1:1,000 (A3)	Record

Office Use Only		
Drawing Number:		
6460-JOD-XX-DR-DR-C-0200-122		
Job Ref.	Date.	Rev.
6460	July 2024	P01.1