


CYAL50441412 © Tailte Éireann – Surveying

				7 /				
							¢	
	/							
/								
			~	/				
					/			
I issue of the drawing. an uncontrolled issue is at the recipients		This drawing is the property of RPS, it is a project confidential classified document. It must not be copied used or its contents divulged without prior written consent. The needs and expectations of client and RPS						rps
y for any errors from y the recipient, listing	(iv)	Information including topographical survey, geotechnical investigation and utility detail used in the design have been provided by others.				Authorised & Accepted (PLANNING APPLICATIO		A TETRA TECH COMPANY Model File Identifier
Ι.	(v)	All Levels refer to Ordnance Survey Datum, Malin Head.	Rev	Date	0.24	Amendment / Issue	Арр	

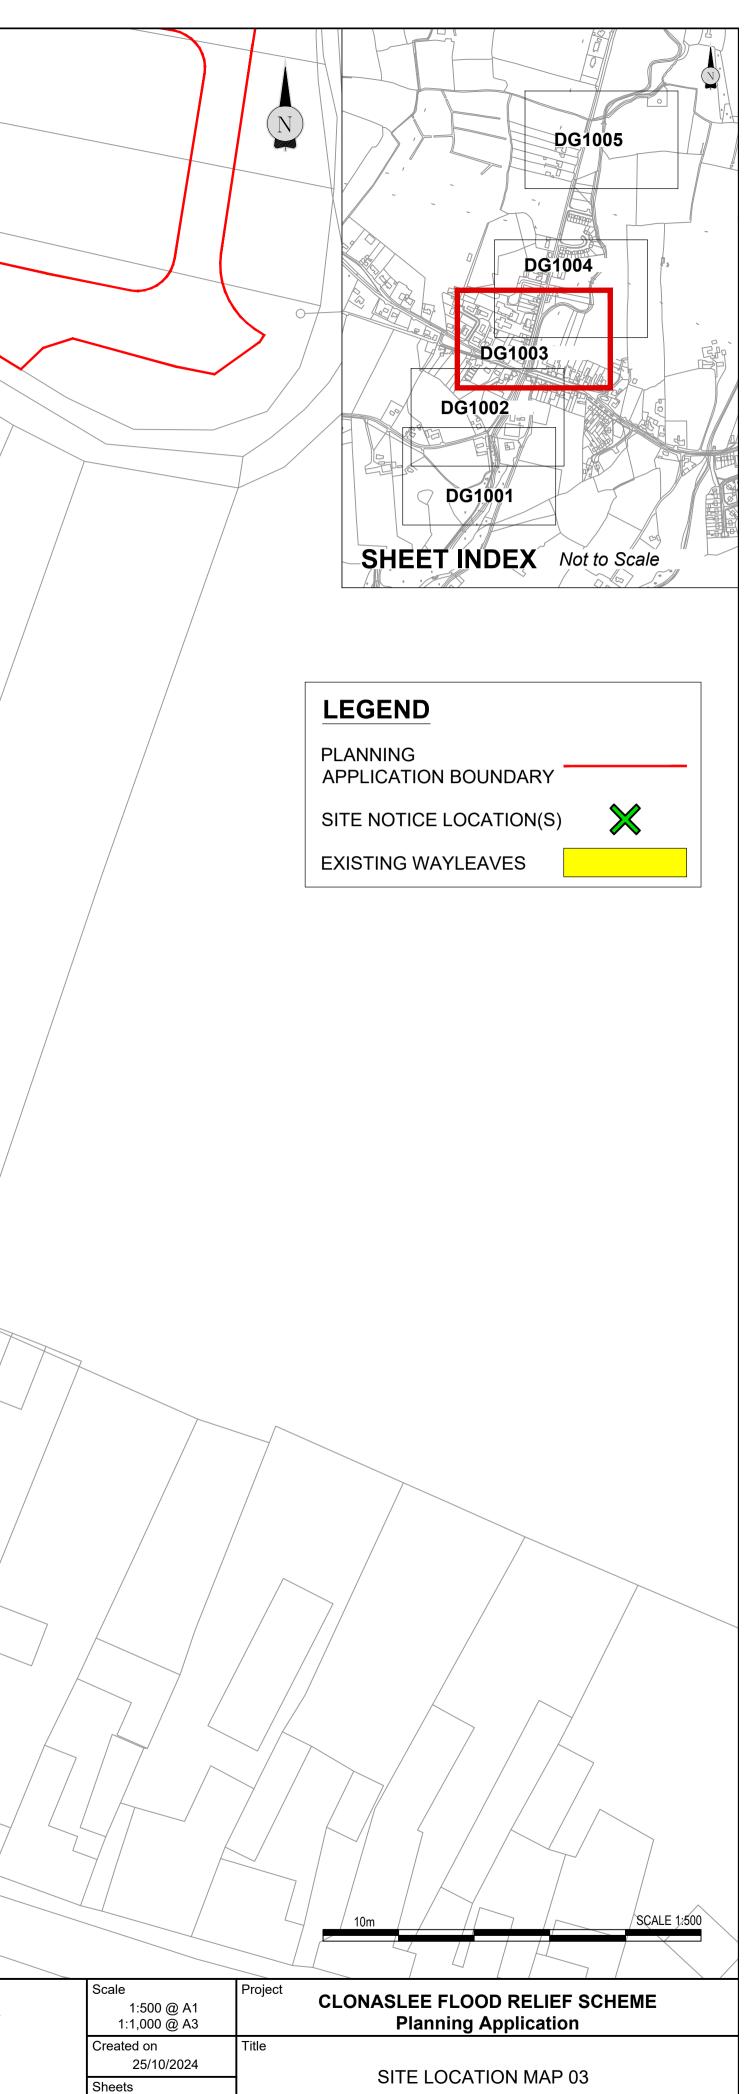

03 of 05				
File Identifier		Drawing No.	Status	Rev
MDW0867-RPS-00-XX-DR-	T-DG1000 Series.dwg	MDW0867-RPS-00-XX- DR-T-DG1003.dwg	A1	C01