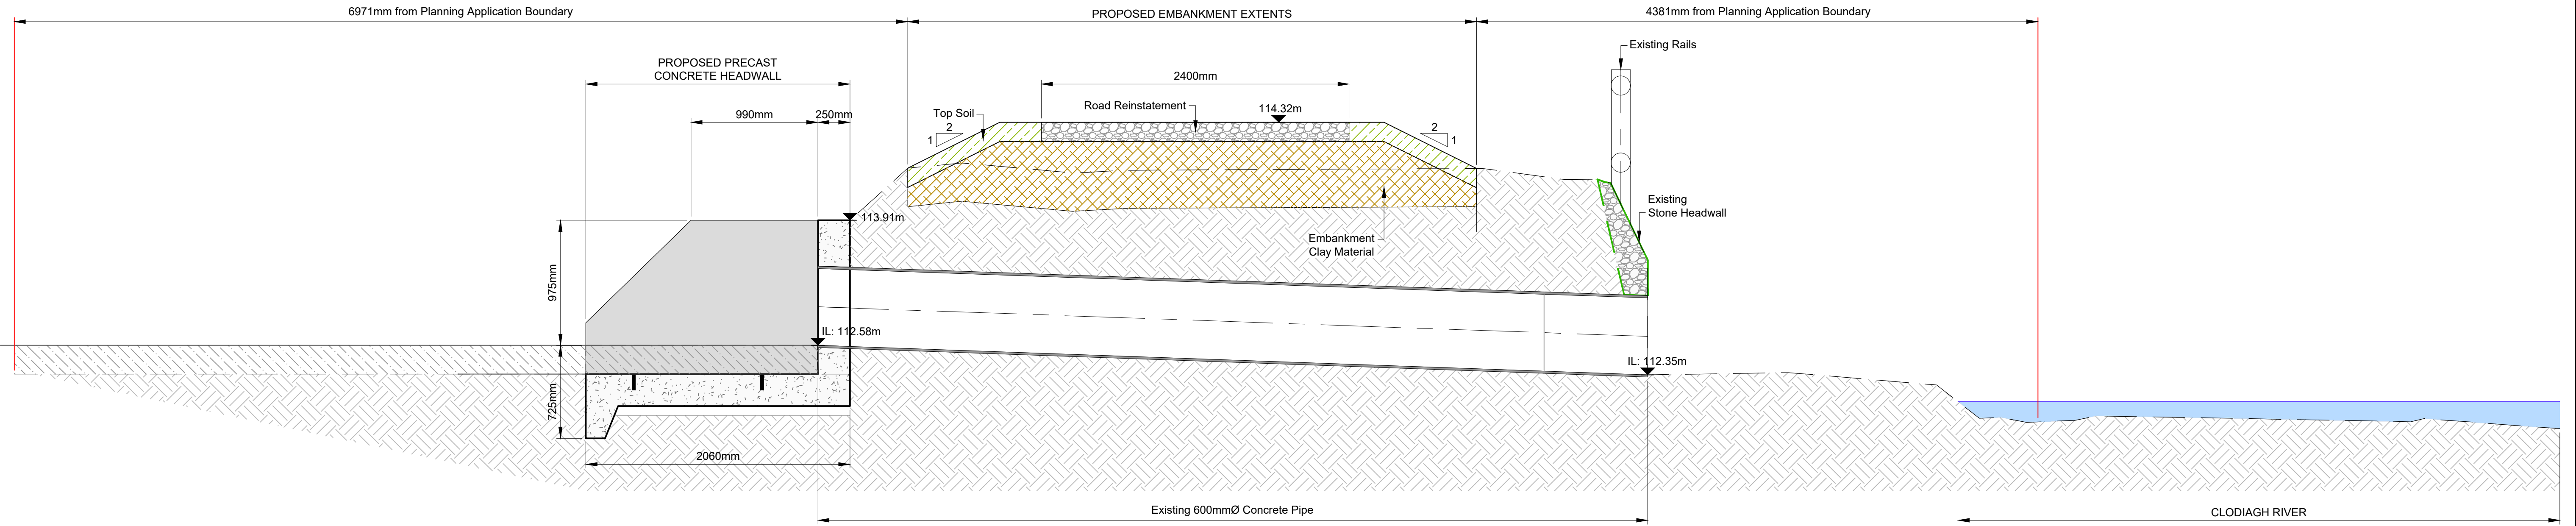
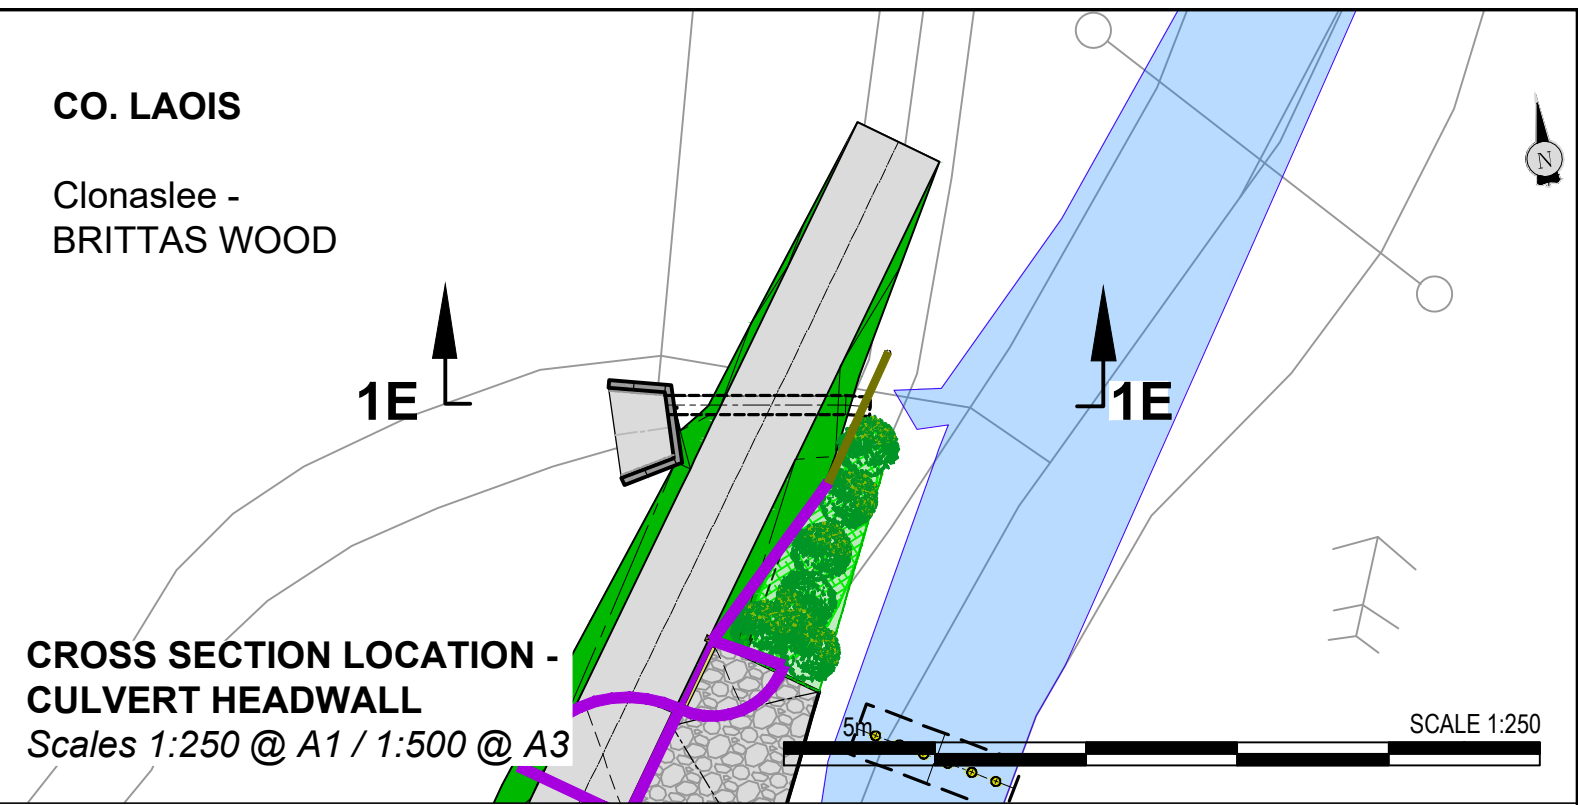


Clonaslee


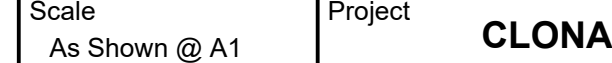


CROSS SECTIONAL ELEVATION 1F

LONG SECTION - AREA 1 CULVERT HEADWALL

NOTE:

- Refer to Key Layout Plan -DG2001 for Site Layout Plan - Area 1

Client	 <div>Laos County Council Aras an Chontae, Portlaoise, Co. Laois</div>	General Notes					 <div>A TETRA TECH COMPANY</div>	Scale As Shown @ A1 As Shown @ A3		Project CLONASLEE FLOOD RELIEF SCHEME Planning Application	
		(i) Hard copies, dwf and pdf will form a controlled issue of the drawing. All other formats (dwg etc.) are deemed to be an uncontrolled issue and any work carried out based on these files is at the recipients own risk. RPS will not accept any responsibility for any errors from the use of these files, either by human error by the recipient, listing of the un-dimensioned measurements, compatibility with the recipients software, and any errors arising when these files are used to aid the recipients drawing production, or setting out on site.						(iii) This drawing is the property of RPS, it is a project confidential classified document. It must not be copied used or its contents divulged without prior written consent. The needs and expectations of client and RPS must be considered when working with this drawing.		Title AREA 1 CULVERT HEADWALL - CROSS SECTIONAL ELEVATION & DETAILS	
		(ii) DO NOT SCALE, use figured dimensions only.						(iv) Information including topographical survey, geotechnical investigation and utility detail used in the design have been provided by others.			
		(v) All Levels refer to Ordnance Survey Datum, Malin Head.									
	C01	21/05/25	Dwg Chk	Authorised & Accepted (PLANNING APPLICATION)		✓		05 of 06			
	Rev	Date	Dwg Chk	Amendment / Issue		App	Model File Identifier	File Identifier MDW0867-RPS-00-XX-DR-T-DG3105.dwg	Drawing No. MDW0867-RPS-00-XX-DR-T-DG3105.dwg	Status A1	Rev C01