


Scales 1:200 @ A1 / 1:400 @ A3

NOTE:
Drawing continues to DG3201




- NOTES - DRAWINGS:**
- For Flood Wall Cross Section Details 2B & 2C, refer to -DG3203

-
- PROPOSED FLOOD WALL
- EXISTING WALL
- RIVER
- EXISTING STREET LIGHT COLUMN
(to be retained)
- EXISTING STREET LIGHT COLUMN
(to be replaced)
- PROPOSED FOOTPATH

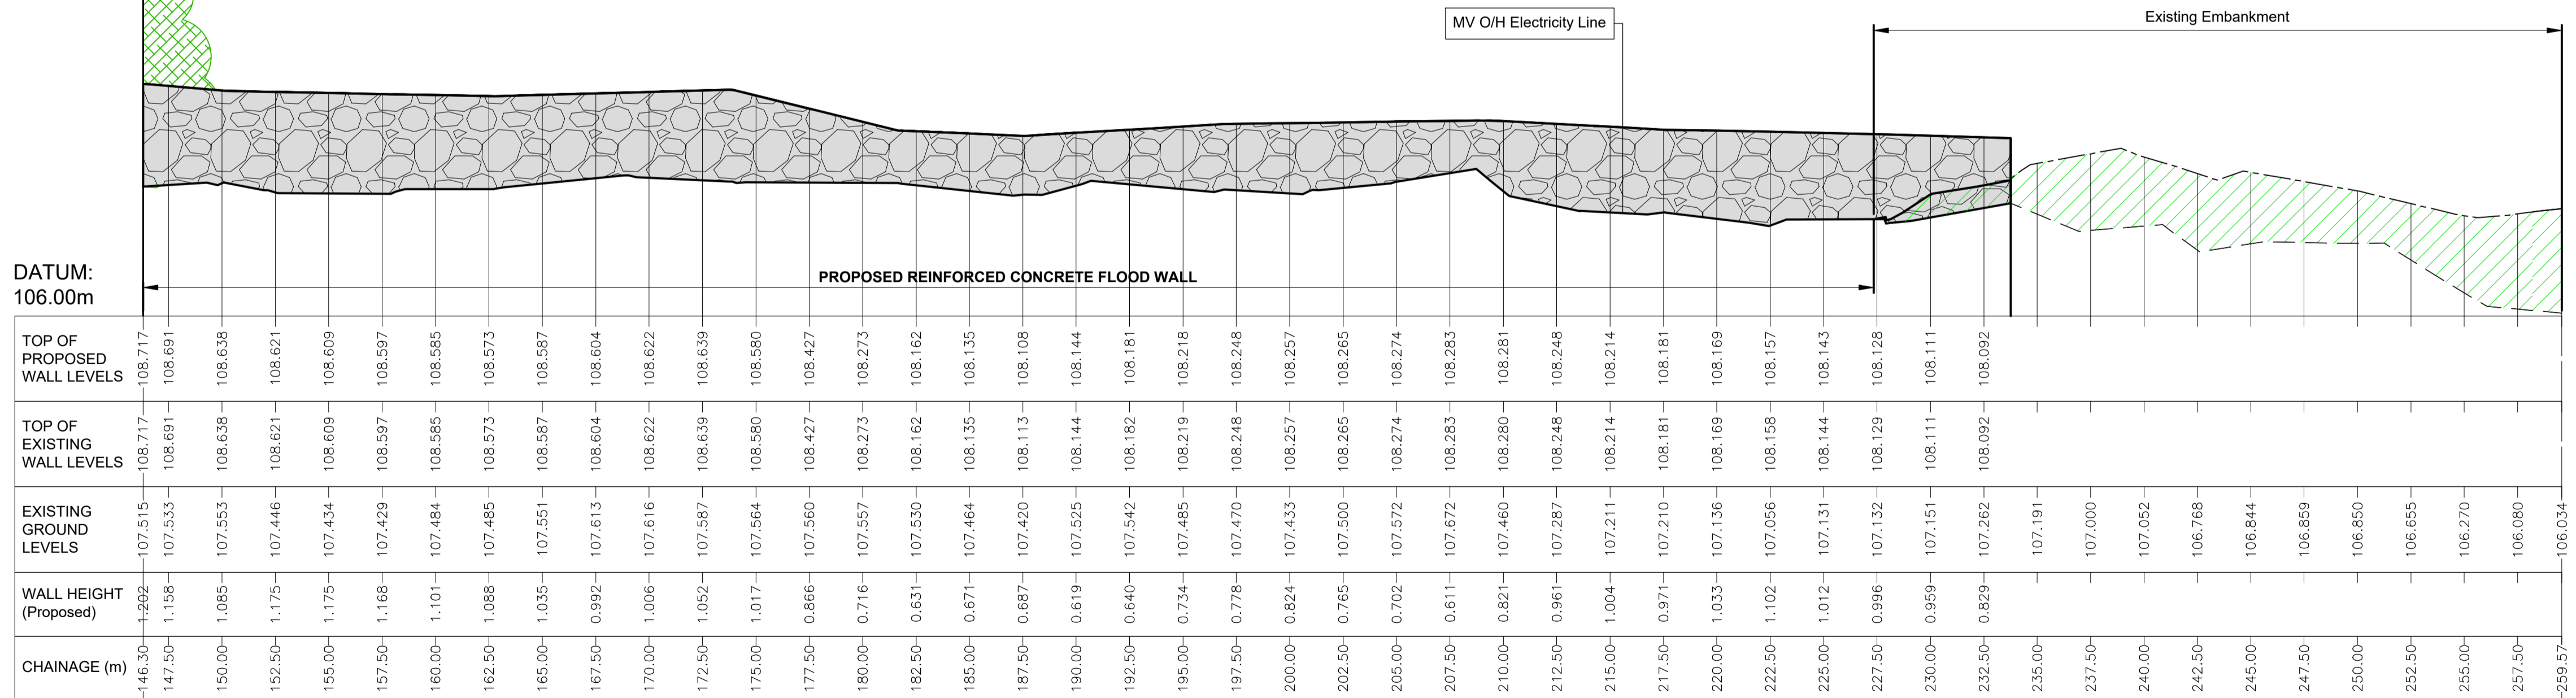

LONG SECTION 2A - AREA 2 WALLS Scales Horiz. 1:200, Vert. 1:50 @ A1 / Horiz. 1:400, Vert. 1:100 @ A3

LONG SECTION - AREA 2 FLOOD WALL (02 of 02)

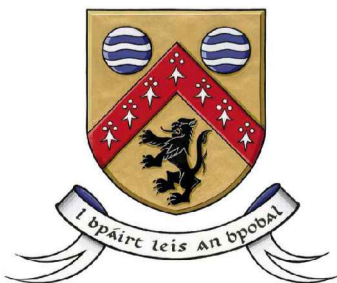

Laois County Council
Aras an Chontae, Portlaoise, Co, Laois

General Notes

- (i) Hard copies, dwf and pdf will form a controlled issue of the drawing. All other formats (dwg etc.) are deemed to be an uncontrolled issue and any work carried out based on these files is at the recipients own risk. RPS will not accept any responsibility for any errors from the use of these files, either by human error by the recipient, listing of the un-dimensioned measurements, compatibility with the recipients software, and any errors arising when these files are used to aid the recipients drawing production, or setting out on site.

- (ii) DO NOT SCALE, use figured dimensions only.

- (iii) This drawing is the property of RPS, it is a project confidential classified document. It must not be copied used or its contents divulged without prior written consent. The needs and expectations of client and RPS must be considered when working with this drawing.

- (iv) Information including topographical survey, geotechnical investigation and utility detail used in the design have been provided by others.

- (v) All Levels refer to Ordnance Survey Datum, Malin Head.

C01	30/05/25	Dg PC	Authorised & Accepted (PLANNING APPLICATION)	DG
Rev	Date	Dm Chk	Amendment / Issue	App



Scale
As Shown @ A1
As Shown @ A3

Created on
29/07/2024

02 of 02

Project	CLONASLEE FLOOD RELIEF SCHEME Planning Application
---------	---

Title	AREA 2 FLOOD WALL - PLAN AND LONG SECTION (02 of 02)
-------	---

File Identifier	
MDW0867-RPS-00-XX-DR-T-DG3200 Series.dwg	

Drawing No.
MDW0867-RPS-00-XX-
DR-T-DG3202.dwg

Status	A1
--------	----

Rev	C01
-----	-----