



Note: Drawing For Information Purposes Only: Works Not Subject of this Application

APPLIES TO TURBINE NUMBERS; T3, T4, T5, T6, T7, T8, T9, T10, T11, T12, T14, T15, T18, T19, T20, T21, T22, T23, T24, T25, T26, T27, T28, T29, T30, T31, T32, T33, T34, T35, T36, T37, T38, T40, T41, T43, T44, T45, T46, T47, T48, T49, T52, T54, T55, T56, T57, T58, T60, T62, T63, T66, T69

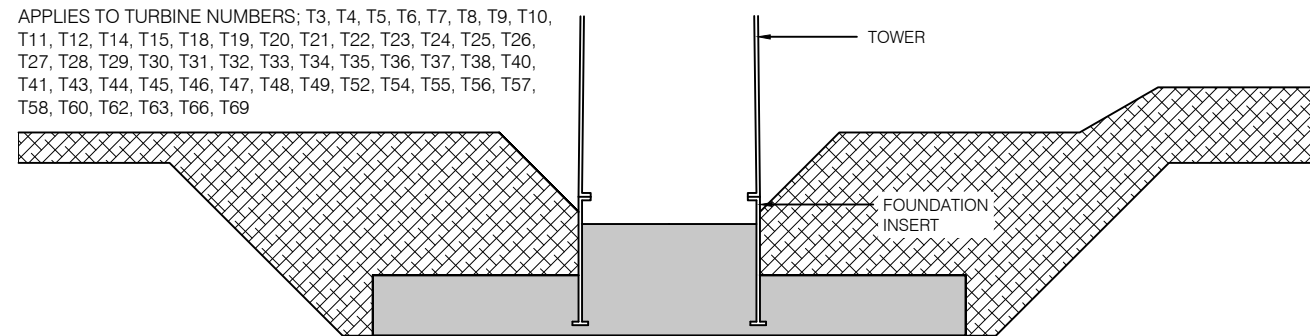


FOUNDATION TYPE A INSERT REMAINS -
BEFORE FINAL LEVELLING WORKS

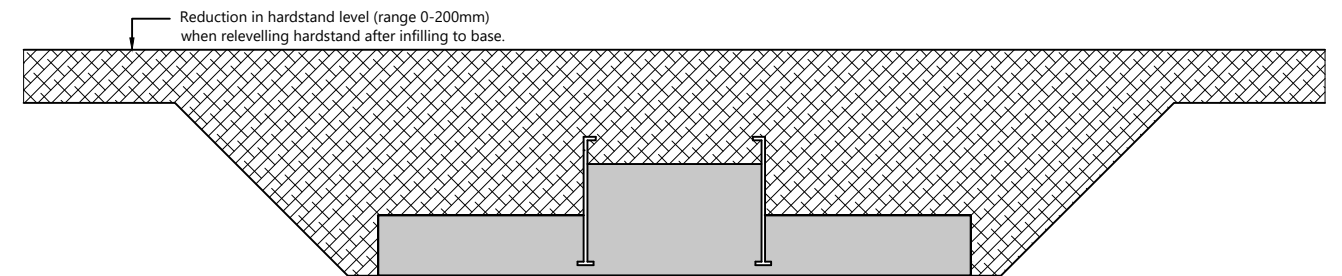


FOUNDATION TYPE A INSERT REMAINS - AFTER FINAL
LEVELLING WORKS

APPLIES TO TURBINE NUMBERS; T1, T13, T17, T39, T42,
T50, T51, T59, T64, T67, T68

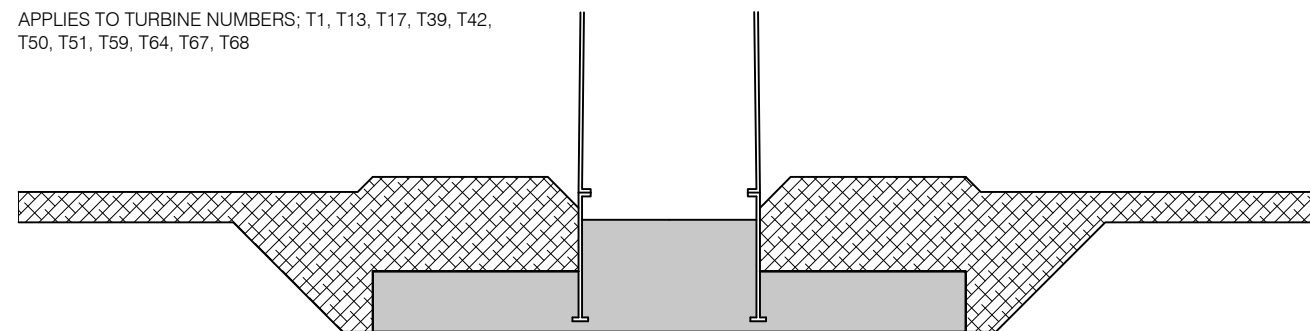


FOUNDATION TYPE B INSERT PARTIALLY REMOVED - BEFORE FINAL LEVELLING WORKS

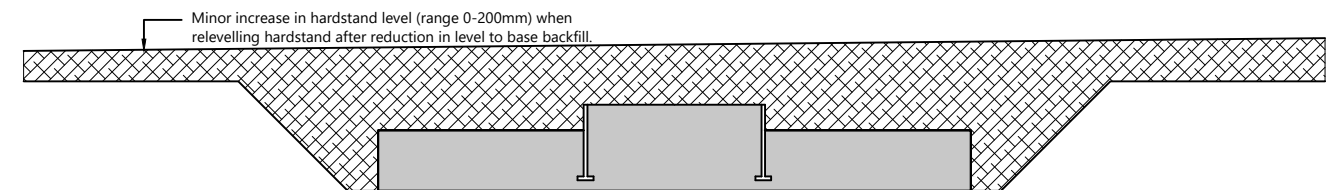


FOUNDATION TYPE B INSERT REMAINS - AFTER FINAL
LEVELLING WORKS

APPLIES TO TURBINE NUMBERS; T2,T53,T61,T65,T70,T71

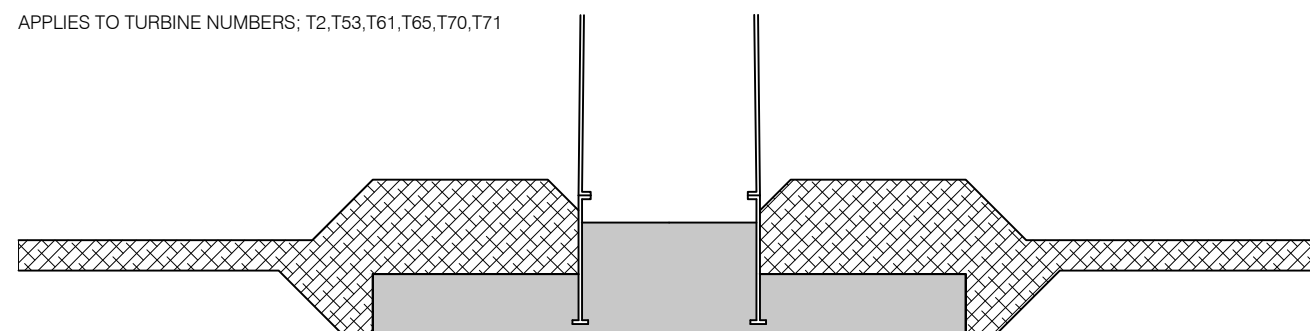

FOUNDATION TYPE C INSERT FULLY REMOVED - BEFORE FINAL LEVELLING
WORKS

Foundations on left hand side are to be retained

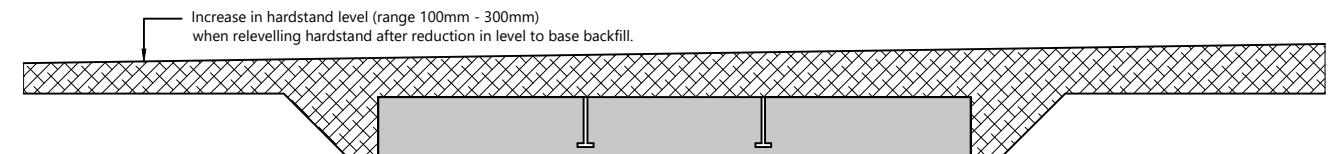

FOUNDATION TYPE C INSERT FULLY REMOVED - AFTER
FINAL LEVELLING WORKS

Foundations on the Right Hand Side show the retained will appear in situ (after decomm).

[illegible]

**Engineering and Major Projects,
One Dublin Airport Central,
Dublin Airport, Cloghran,
Co. Dublin, K67 XF72, Ireland.**

Tel: 353 1 703 8000 **Web:** www.esb.ie

Engineering and Major Projects is a
division of ESB.

| | |
|-----------------|--|
| Client | Gort Windfarms Ltd |
| Project | Application for Substitute Consent: Derrybrien Wind Farm Development Decommissioning Project - Retained Development |
| Contract | |

| |
|--|
| <p>Drawing title</p> <p>Existing Turbine Foundations - Types A,B and C</p> |
| <p>Production unit</p> <p>Civil, Environmental & Renewable Engineering</p> |

| | | | | |
|---|-----------------------------------|------------------------------------|-----------------------------------|---|
| COPYRIGHT © ESB ALL RIGHTS RESERVED. NO PART OF THIS WORK MAY BE MODIFIED, REPRODUCED OR COPIED IN ANY FORM OR BY ANY MEANS - GRAPHIC, ELECTRONIC OR MECHANICAL, INCLUDING PHOTOCOPYING, RECORDING, TAPING OR USED FOR ANY PURPOSE OTHER THAN ITS DESIGNATED PURPOSE, WITHOUT THE WRITTEN PERMISSION OF ESB. | | | | |
| Drawn S. Bolton | Produced D.Hogan | Verified H.McMeel | Approved B.Allen | Approval date 09/04/2025 |
| Client ref. | | No. of sheets 1 | Size A3 | Rev. 0 |
| | | | | Scale 1:250 |

Drawing number
QS-000280-01-D460-033-001-000