


Notes :-


1. All dimensions are in millimeters – figured dimensions to be taken in preference to scaled dimensions.

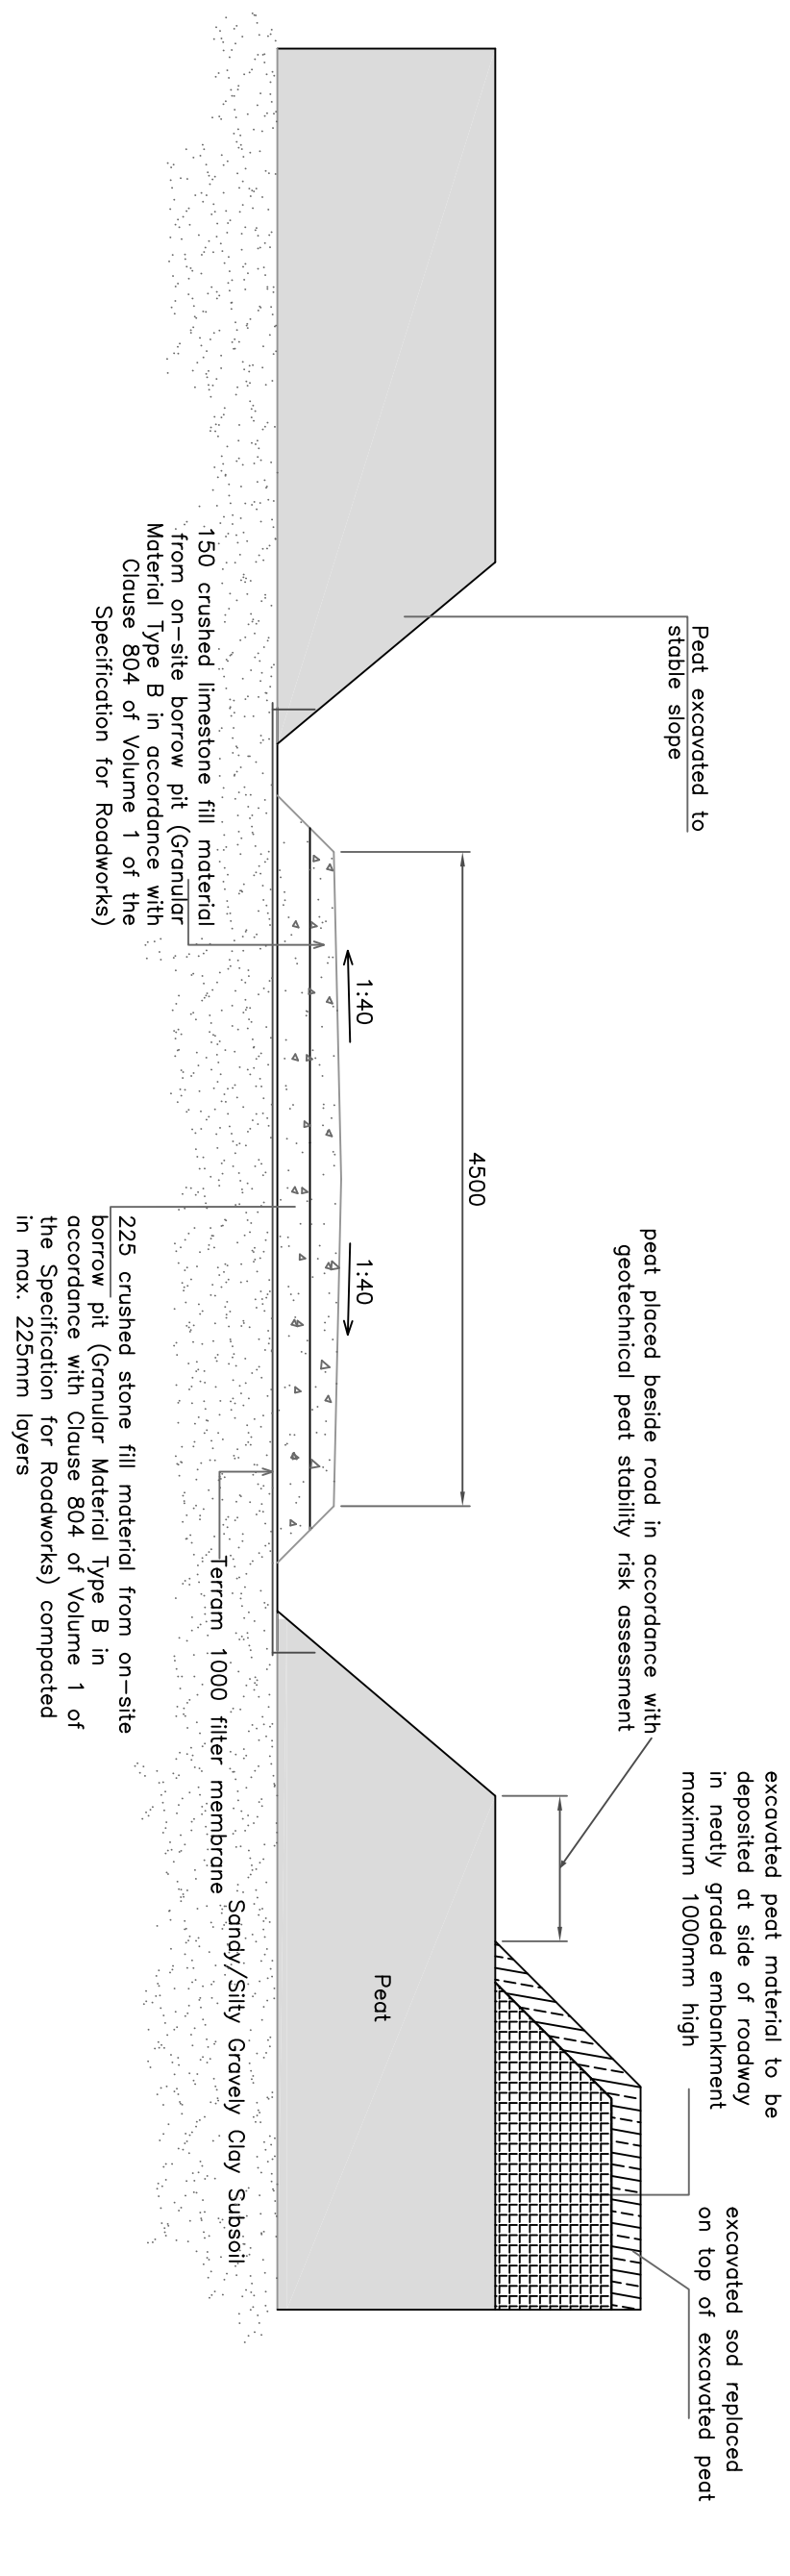

### Typical Cross-Section Thru' Non-Floating Roadway

Scale 1:50


Peat Depth &lt; 2000mm, clay subgrade

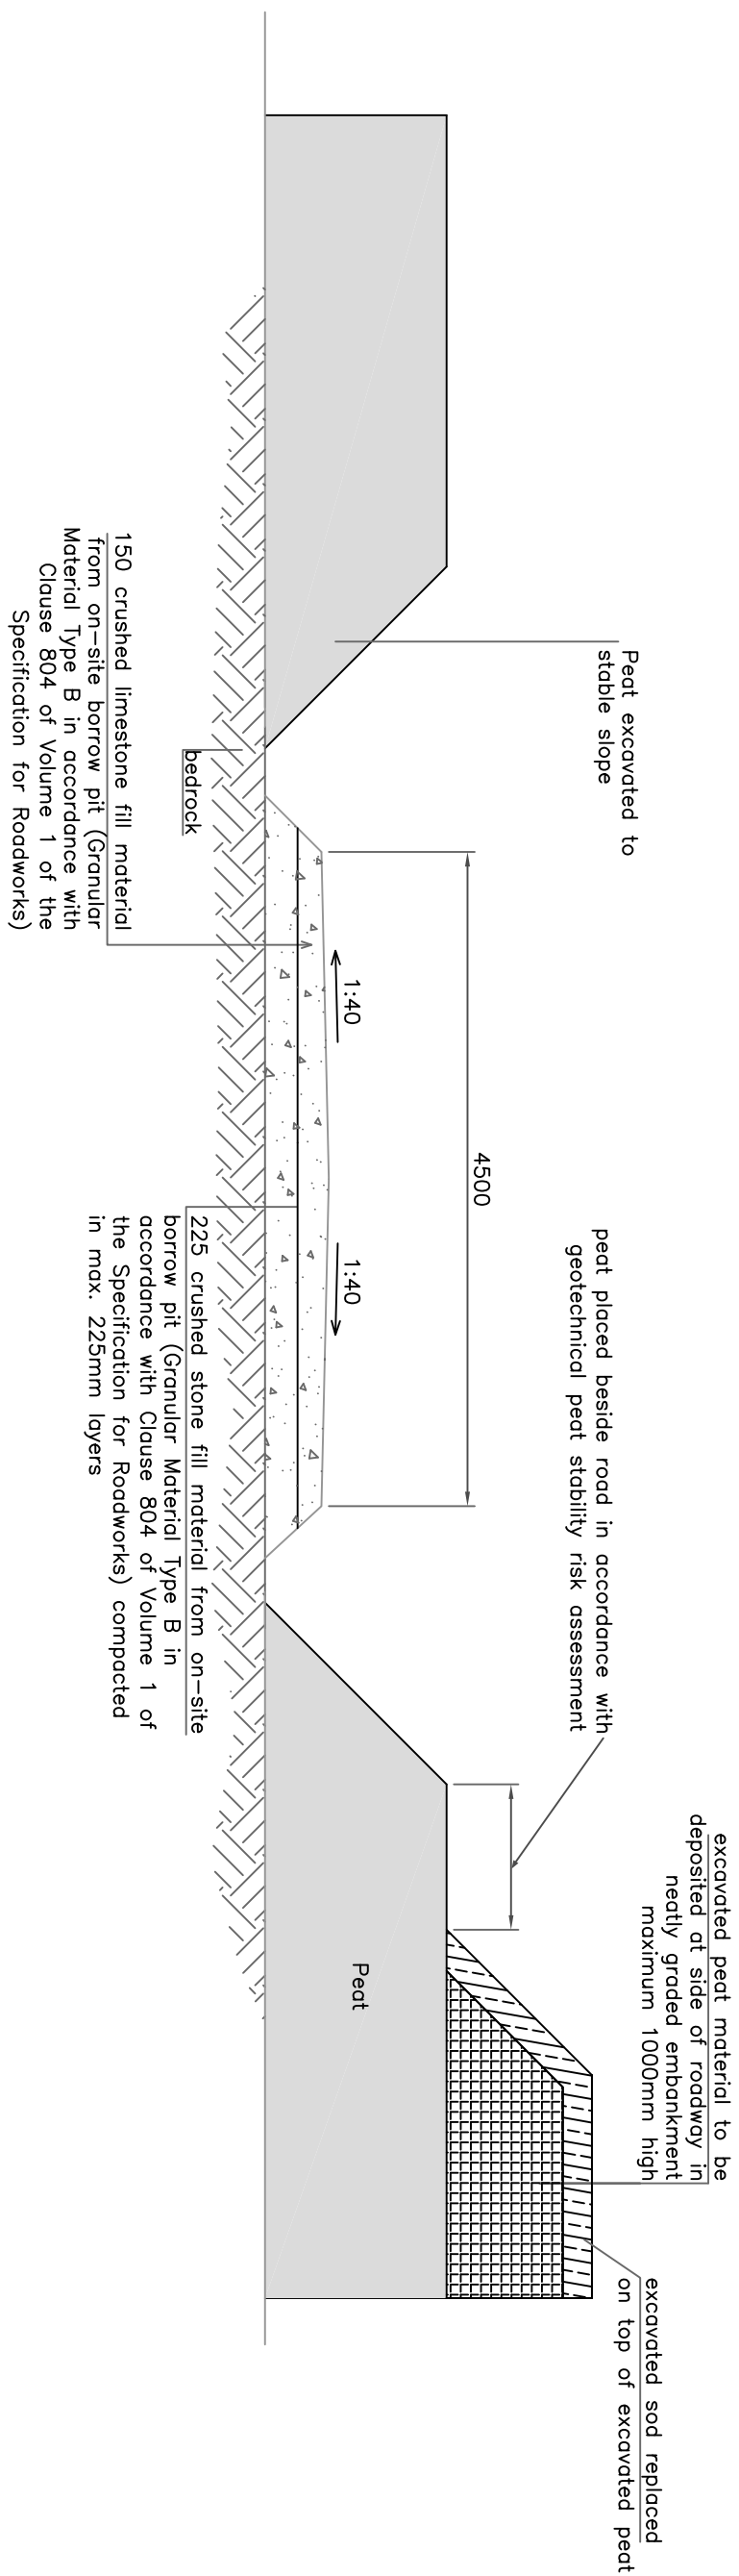

### Typical Cross-Section Thru' Non-Floating Roadway


Scale 1:50

## Weathered Rock/Bedrock subgrade

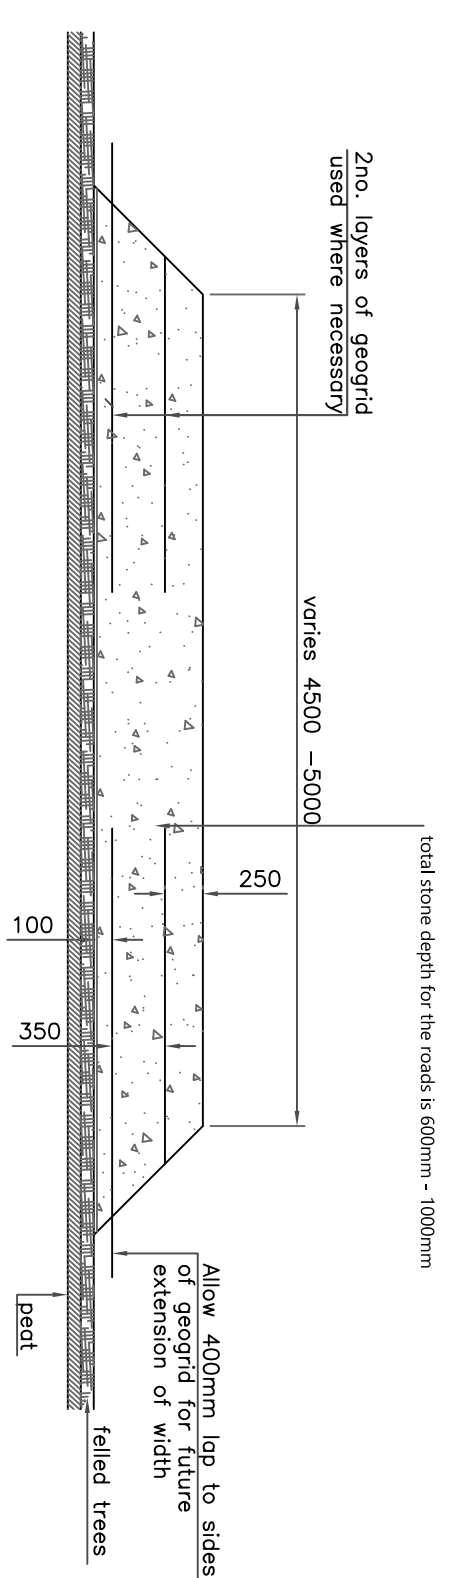


### Typical Floating Road

Scale 1 : 50

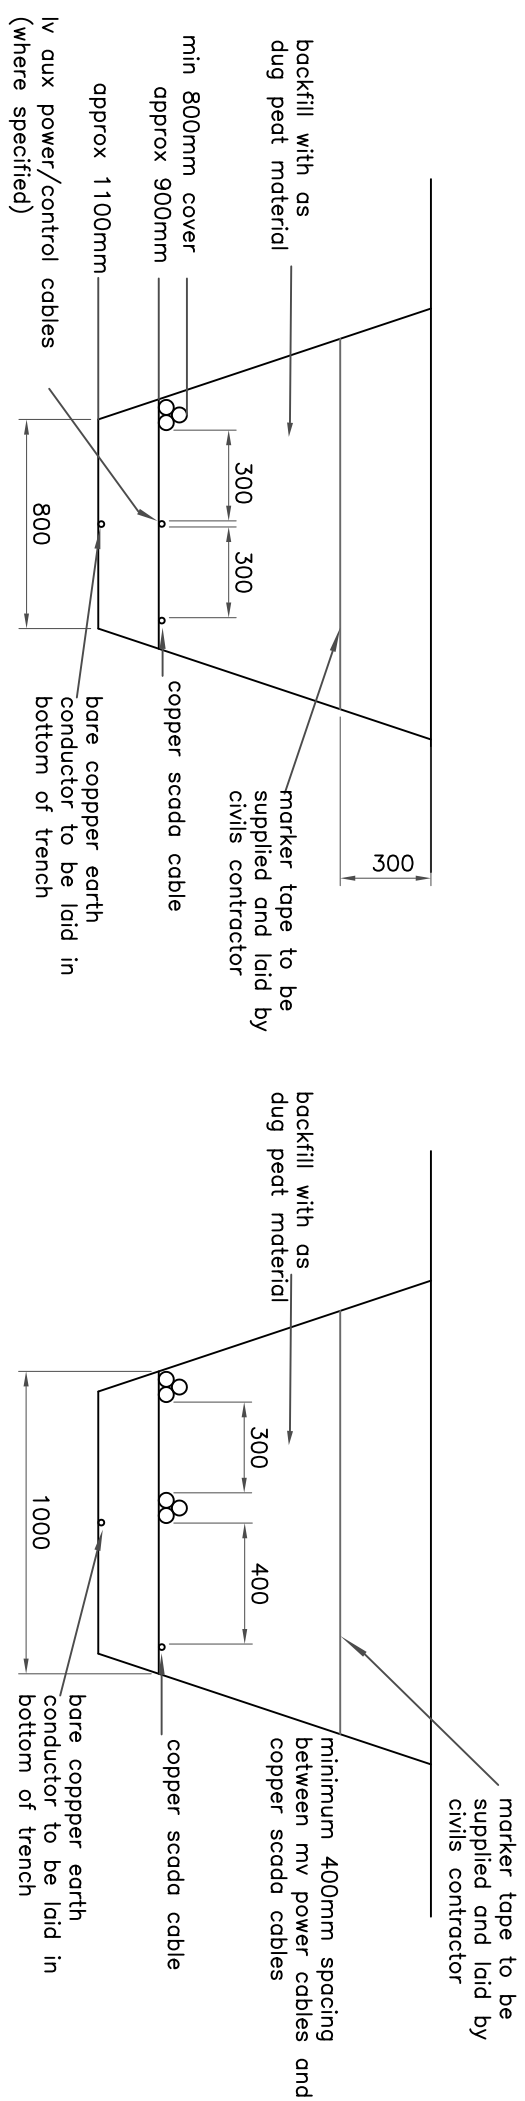

## Type A

single mv cable and aux  
lv cables in trench

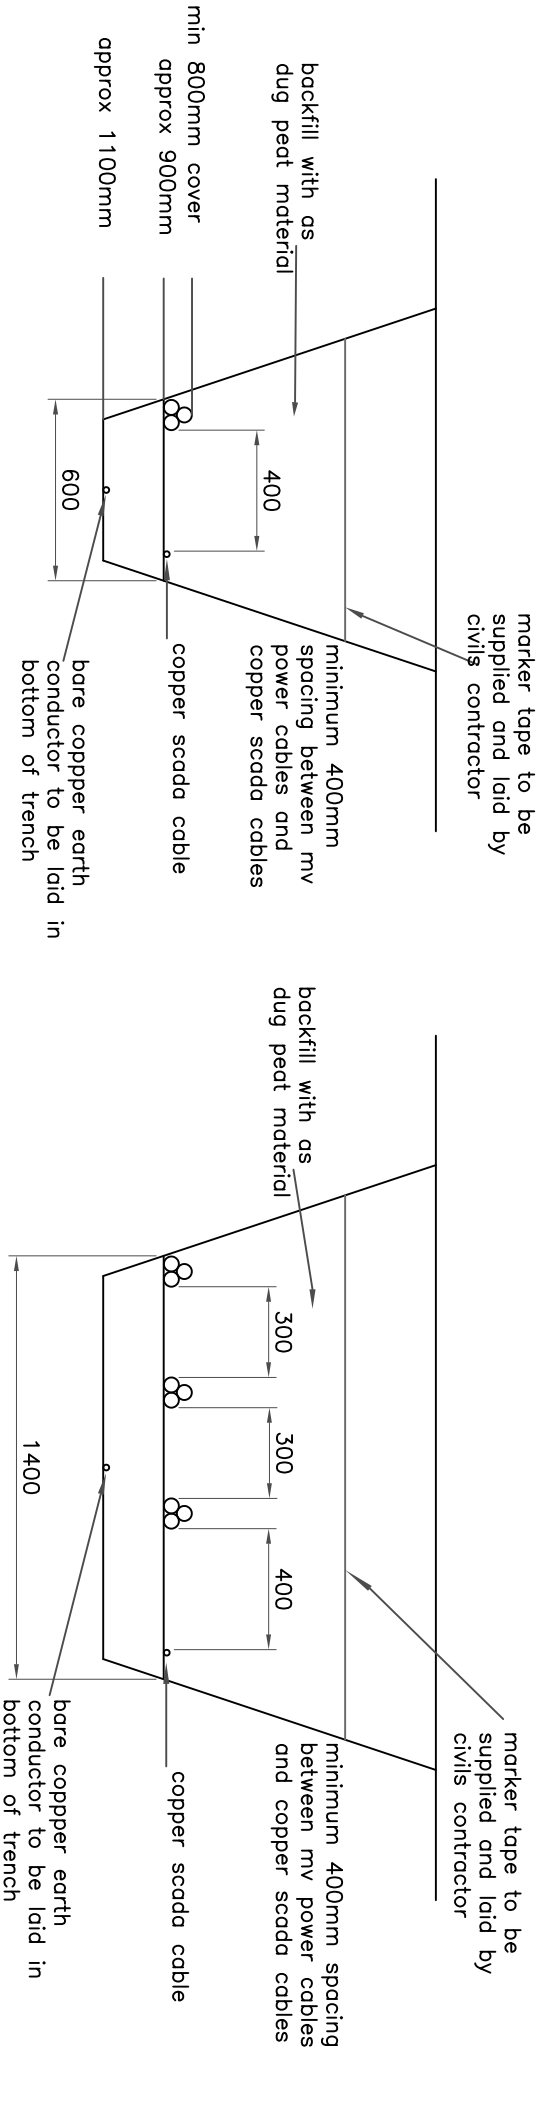


## Type B

2. my cables in trench

## Type C

single my cable in trench

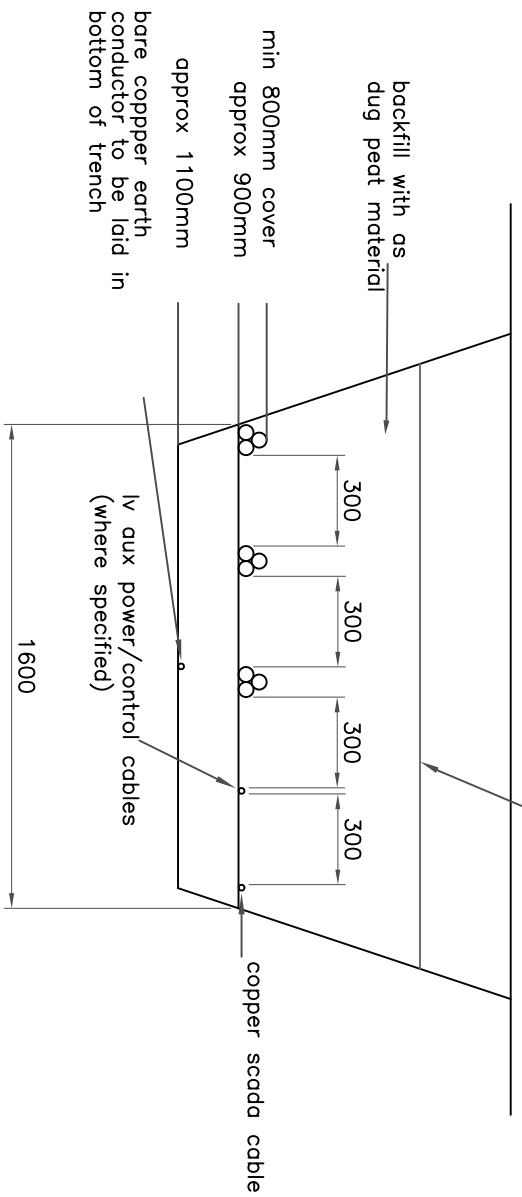

## Type D

per

## Type E

3 my cables and aux  
lv cables in trench

## Cable Trench Details

Scale 1:25

[illegible]