


Tailte Éireann Licence No. EN 0023719-24  
© Tailte Éireann/Government of Ireland

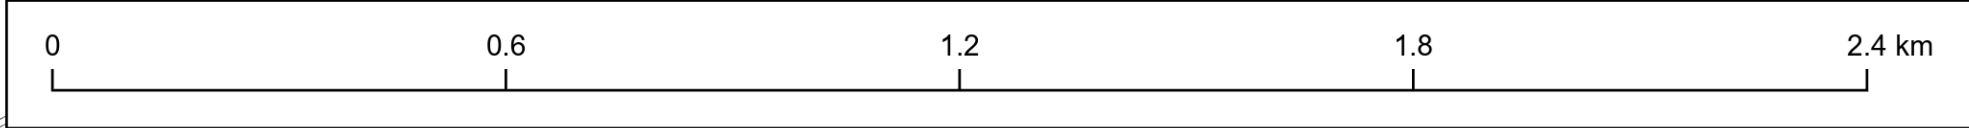

**Legend**

Substitute Consent Application Boundary

Decommissioning Application Boundary (Other Application)

Angle Masts

Poleset

Reinstated Overhead Line Route

Access Road to Agannygal Substation

Existing Moneypoint-Oldstreet

Poleset Foundation

Angle Type 60, Foundation Type B

Angle Type 60, Foundation Type C

Angle Type 61, Foundation Type B

Angle Type 61, Foundation Type C

Angle Type 149E, Foundation Type D

Intermediate Type 61, Foundation Type B

End Type 61, Foundation Type C

**Mast Foundation Types:**

Poleset Foundation

Angle Type 60, Foundation Type B

Angle Type 60, Foundation Type C

Angle Type 61, Foundation Type B

Angle Type 61, Foundation Type C

Angle Type 149E, Foundation Type D

Intermediate Type 61, Foundation Type B

End Type 61, Foundation Type C

**Notes:**

- Drawing prepared using Irish Transverse Mercator (ITM) Map Grid.

Drawing Number	Drawing Title
QS-000280-01-D460-036-002-000	Foundation details for Foundation type 'B' (Type 60)
QS-000280-01-D460-036-003-000	Foundation details for Foundation type 'C' (Type 60)
QS-000280-01-D460-036-004-000	Foundation details for Foundation type 'B' (Type 61)
QS-000280-01-D460-036-005-000	Foundation details for Foundation type 'C' (Type 61)
QS-000280-01-D460-036-006-000	Foundation details for Type 149E steel tower - Foundation type 'D'

**Maps shown on drawing:**  
Galway 5000 sheets 3746,3747,3748,3749, 3804,3805,3806,3807, 3862,3863,3864,3865,3919,3920,3921 & 3922

0	09.04.25	Issued for Substitute Consent - Retained Development	E.O'S	D.H	H.McM	B.A.
REV	DATE	REVISION DESCRIPTION	DRN	PROD	VER	APP
COPYRIGHT © ESB						
ALL RIGHTS RESERVED. NO PART OF THIS WORK MAY BE MODIFIED, REPRODUCED OR COPIED IN ANY FORM OR BY ANY MEANS, GRAPHIC, ELECTRONIC OR MECHANICAL, INCLUDING PHOTOCOPYING, RECORDING, TAPING OR USED FOR ANY PURPOSE OTHER THAN ITS DESIGNATED PURPOSE, WITHOUT THE WRITTEN PERMISSION OF ESB.						
PURPOSE OF ISSUE - PRELIMINARY UNLESS INDICATED						
CLIENT APPROVAL	<input type="checkbox"/> PLANNING	<input checked="" type="checkbox"/> TENDER	<input type="checkbox"/> CONSTRUCTION	<input type="checkbox"/> AS-BUILT		
CLIENT <b>Gort Windfarms Ltd</b>						
PROJECT <b>Application for Substitute Consent: Derrybrien Wind Farm Development Decommissioning Project – Retained Development</b>						
CONTRACT						
DRAWING TITLE <b>Overhead Line Route – showing below ground elements. To remain in situ</b>						
PRODUCTION UNIT <b>Civil, Environmental &amp; Renewable Engineering</b>						
<div><div></div><div><b>Engineering and Major Projects.</b> One Dublin Airport Central, Dublin Airport, Cloghran, Co. Dublin, K67 XF72, Ireland. Tel: +353 (0)1 703 8000 Web: www.esb.ie Engineering and Major Projects is a division of ESB</div></div>						
DRAWN <b>E.O'Shea</b>	PRODUCED <b>D.Hogan</b>	VERIFIED <b>H.McMeel</b>	APPROVED <b>B.Allen</b>	APPROVAL DATE <b>01/05/2025</b>		
CLIENT REF.			NO. OF SHEETS <b>1/1</b>	SIZE <b>A0</b>	SCALE <b>1:10,000</b>	
DRAWING NUMBER <b>QS-000280-01-D460-036-001-000</b>			SHEET <b>1</b>		REV	