
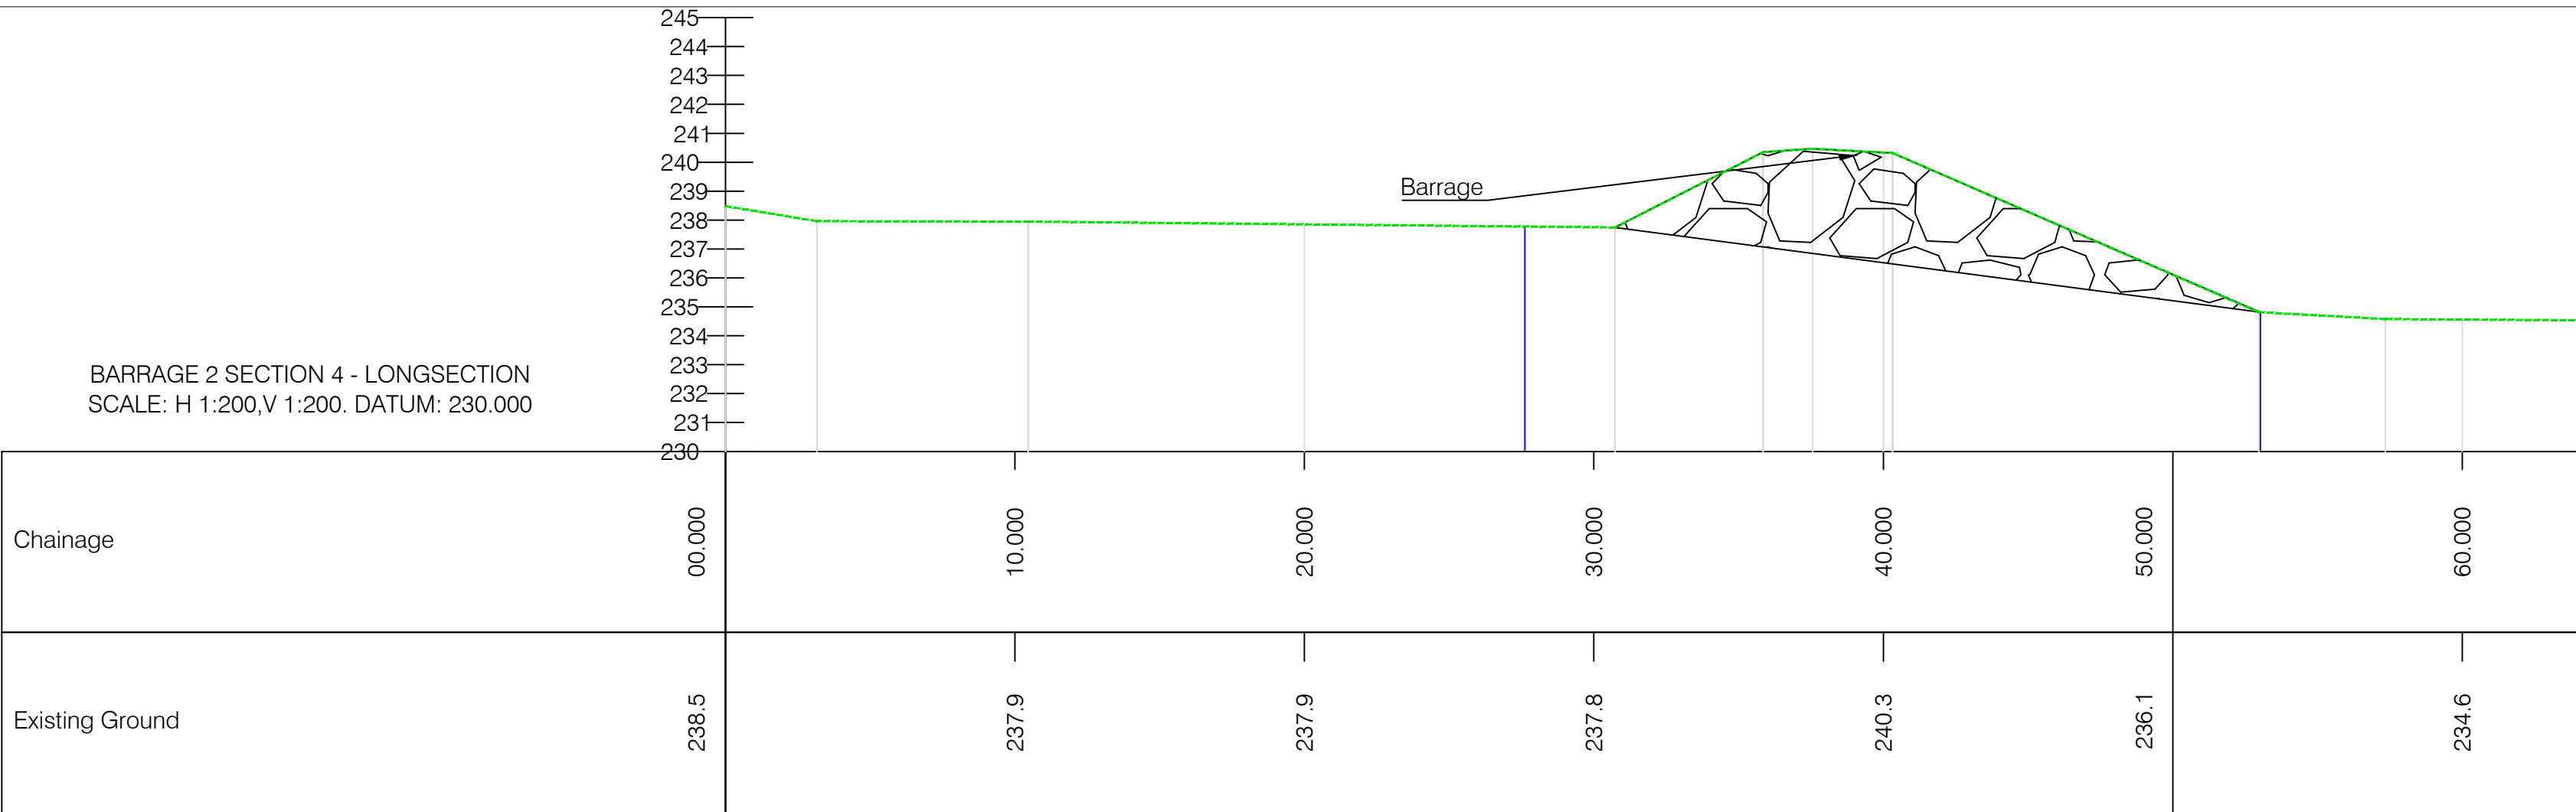
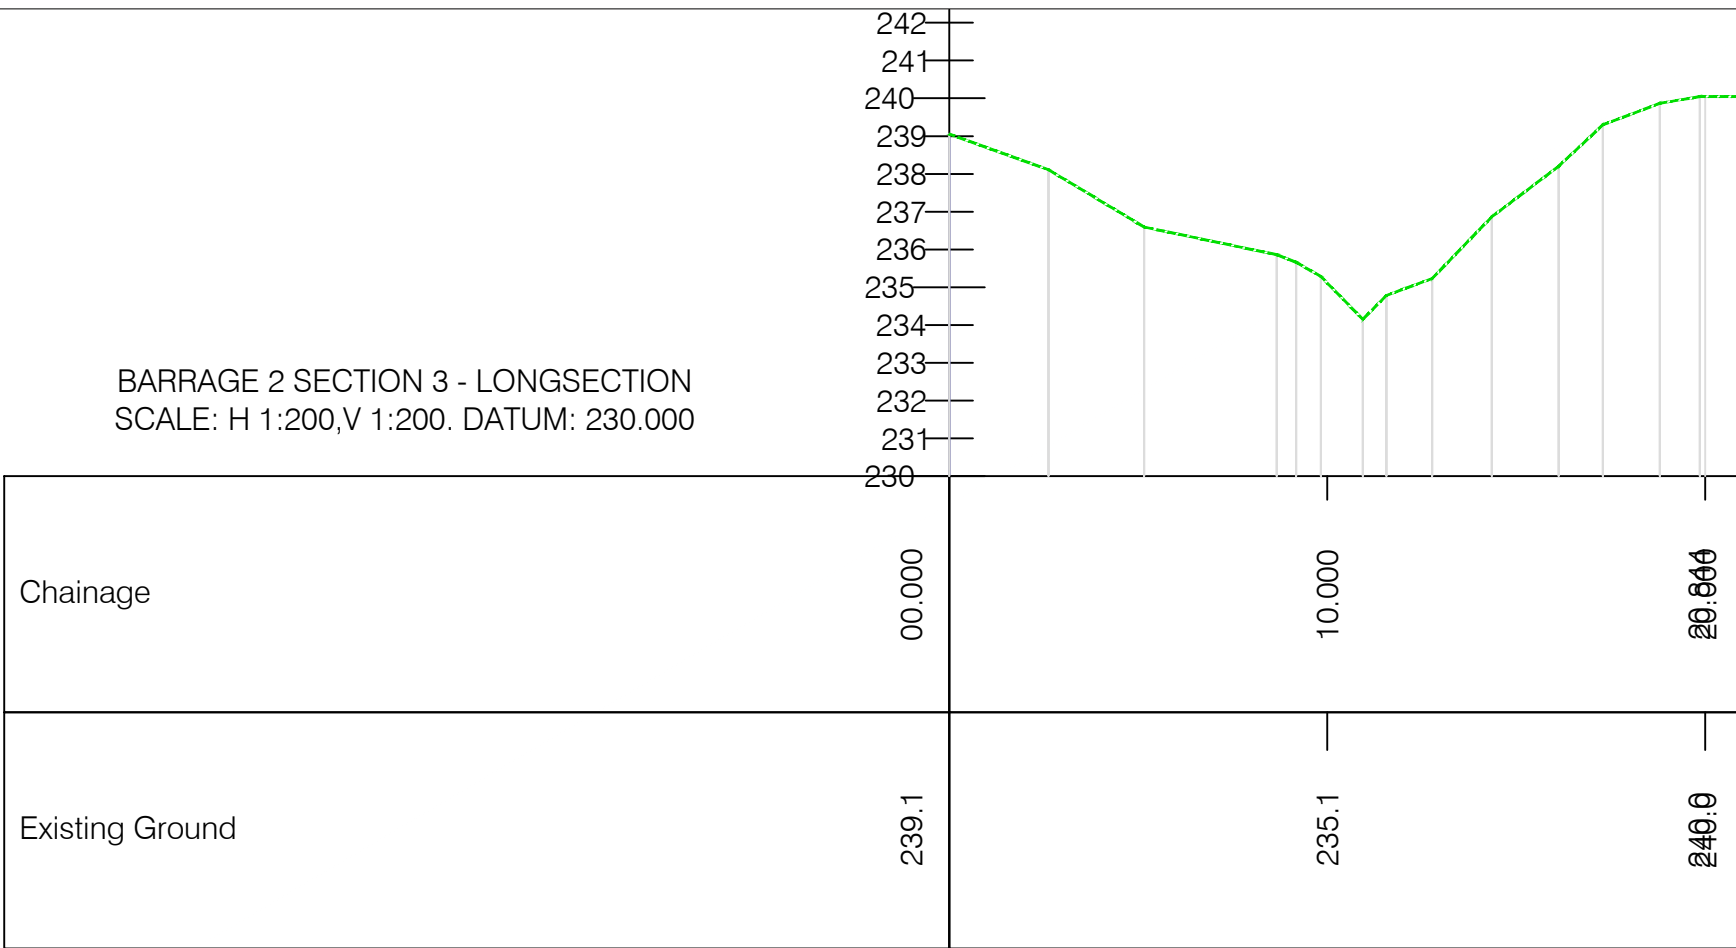
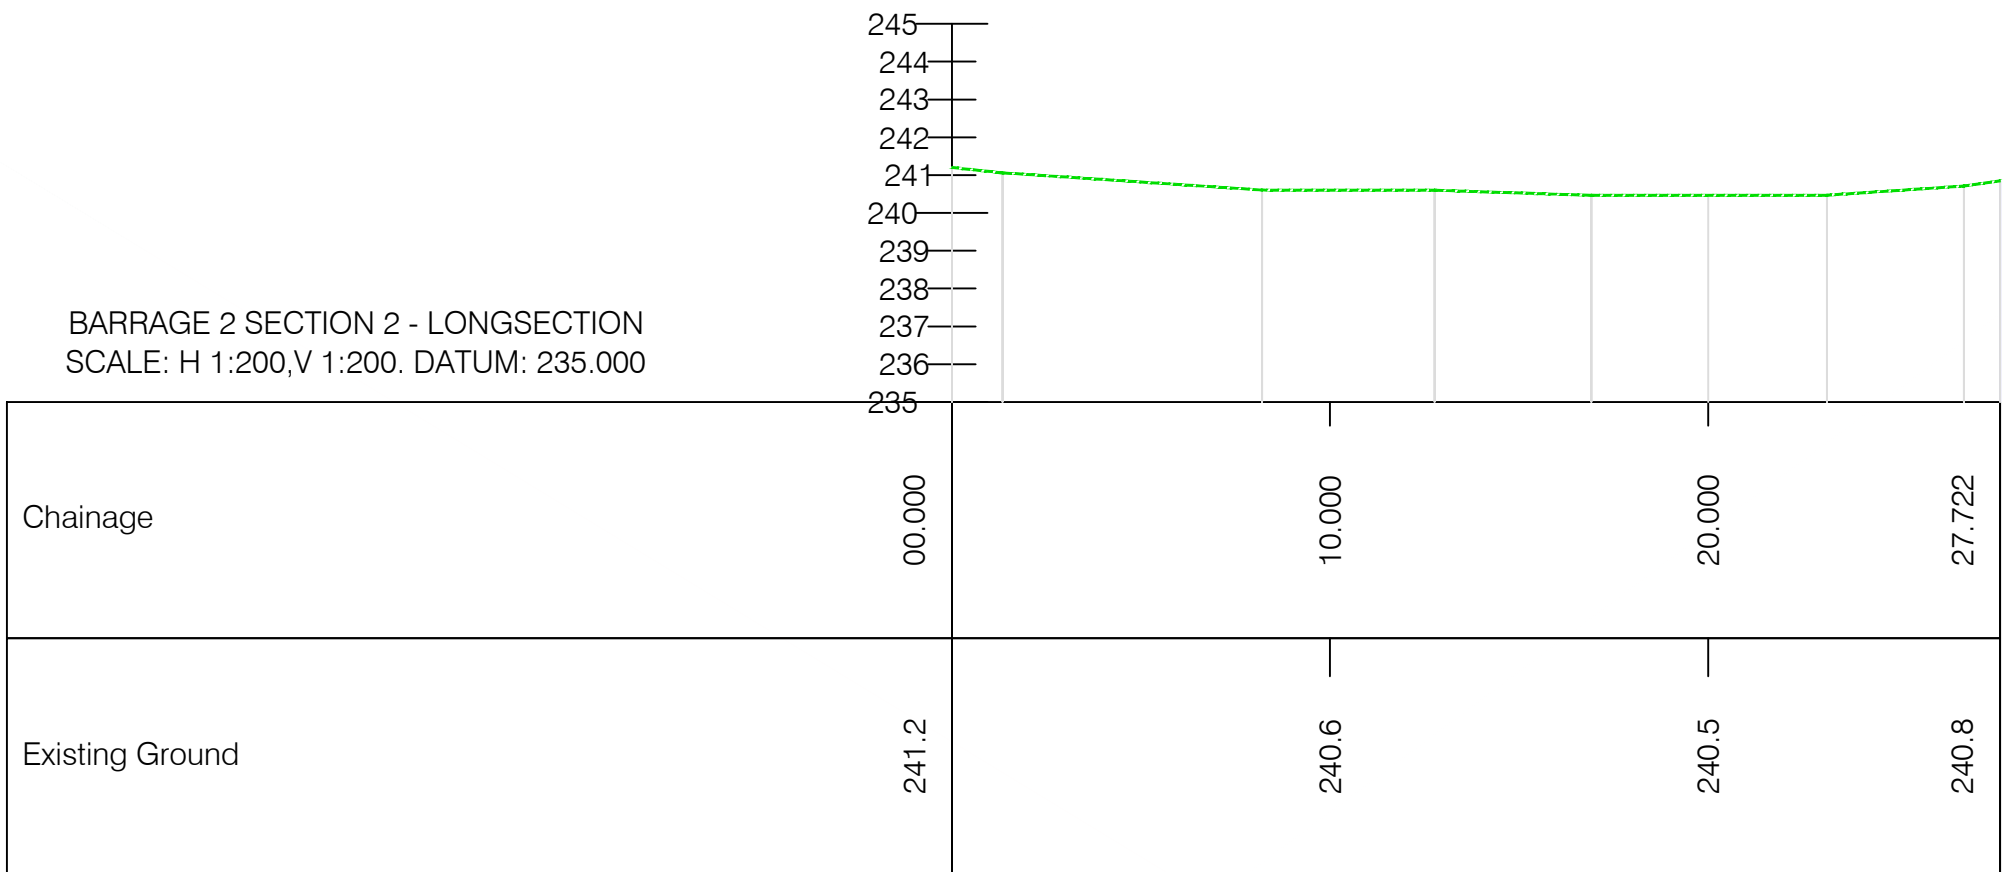
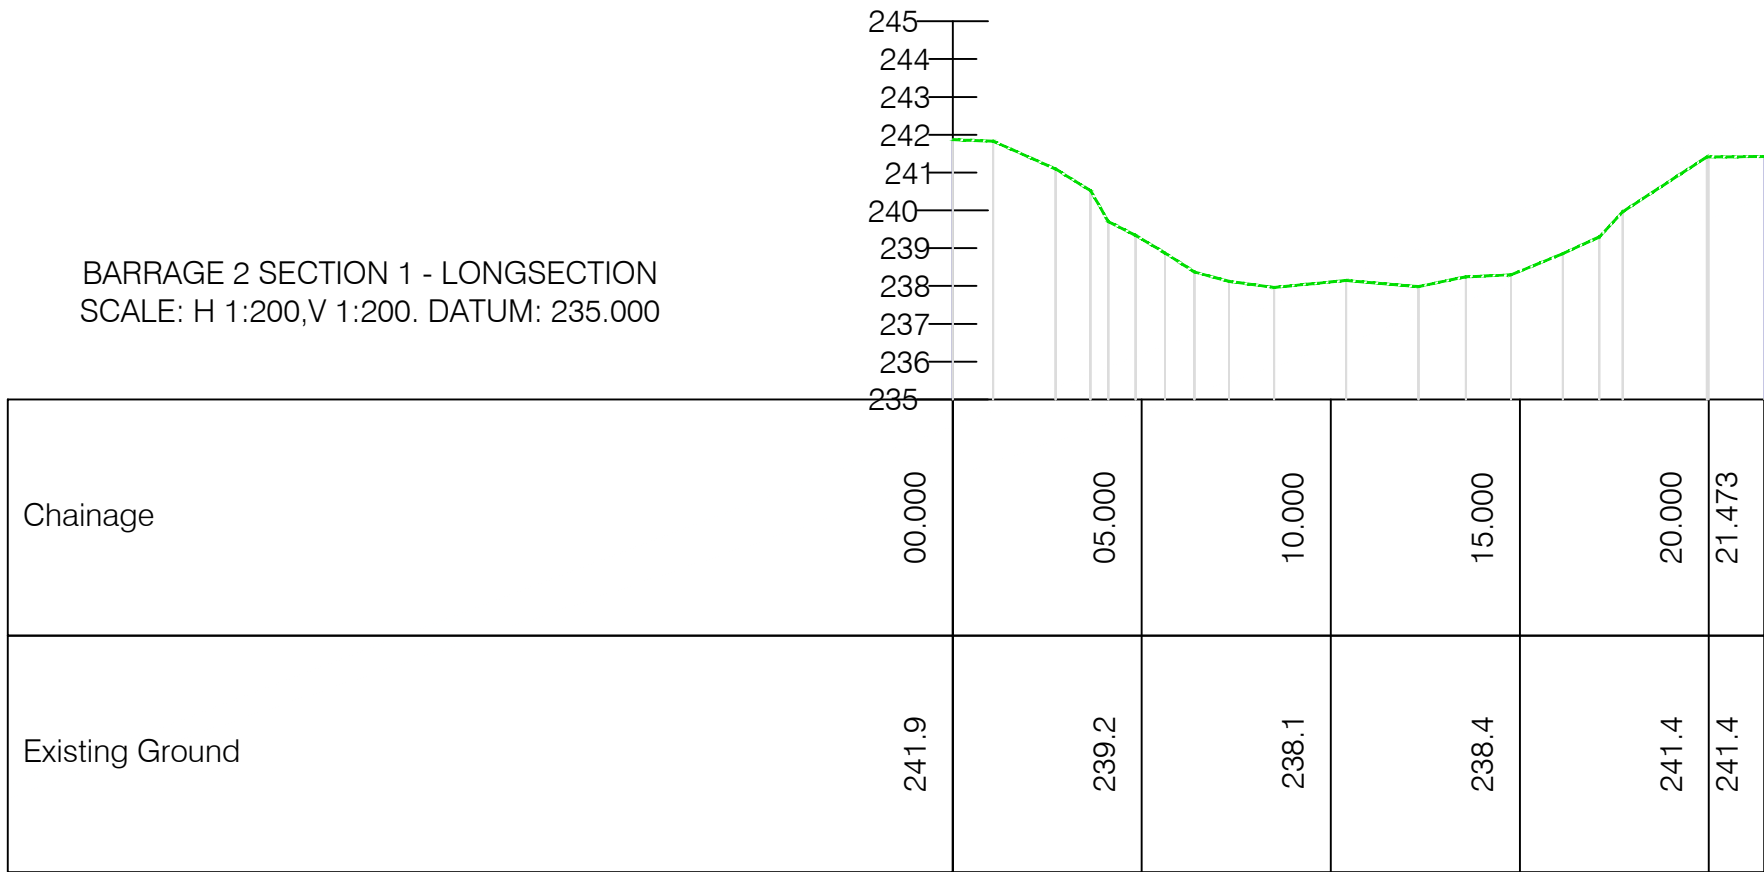
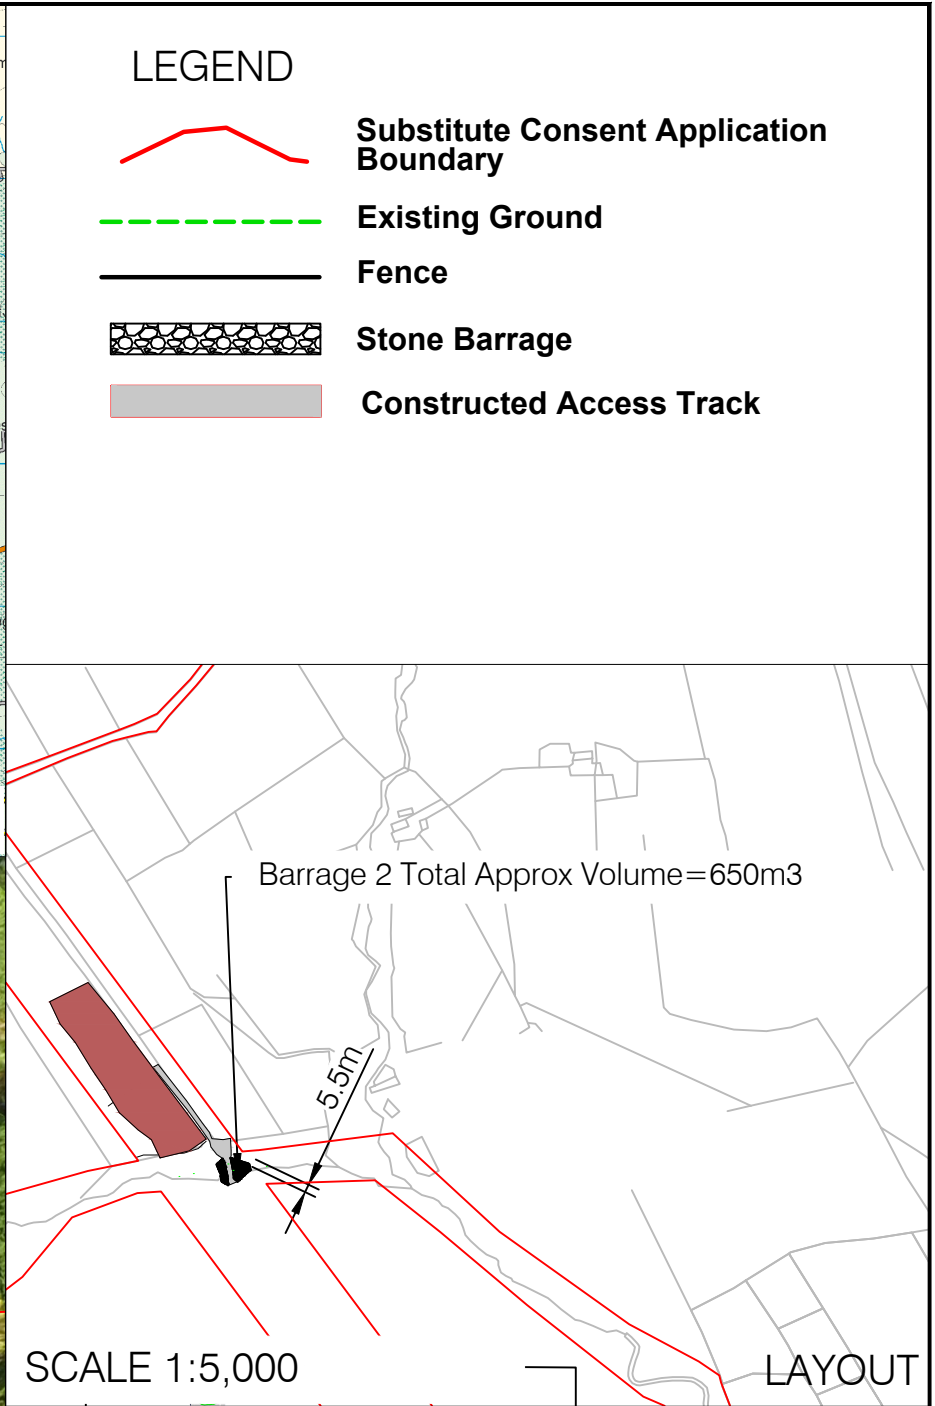
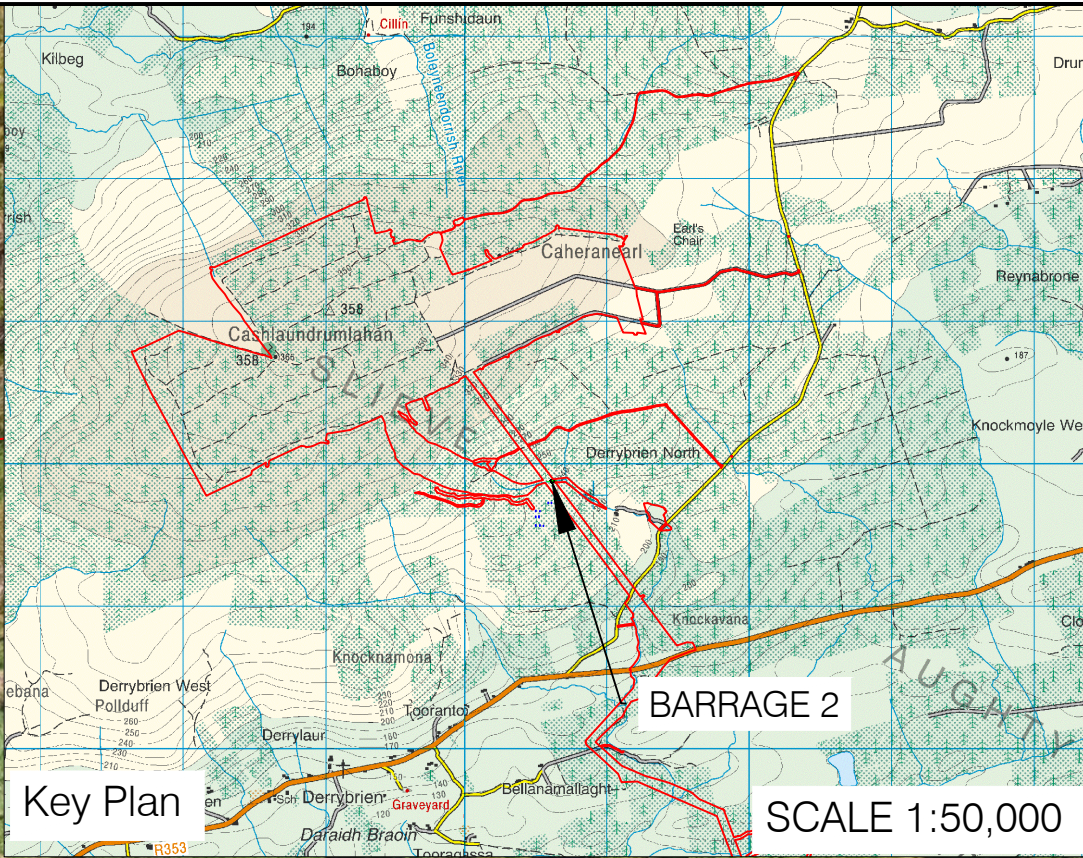


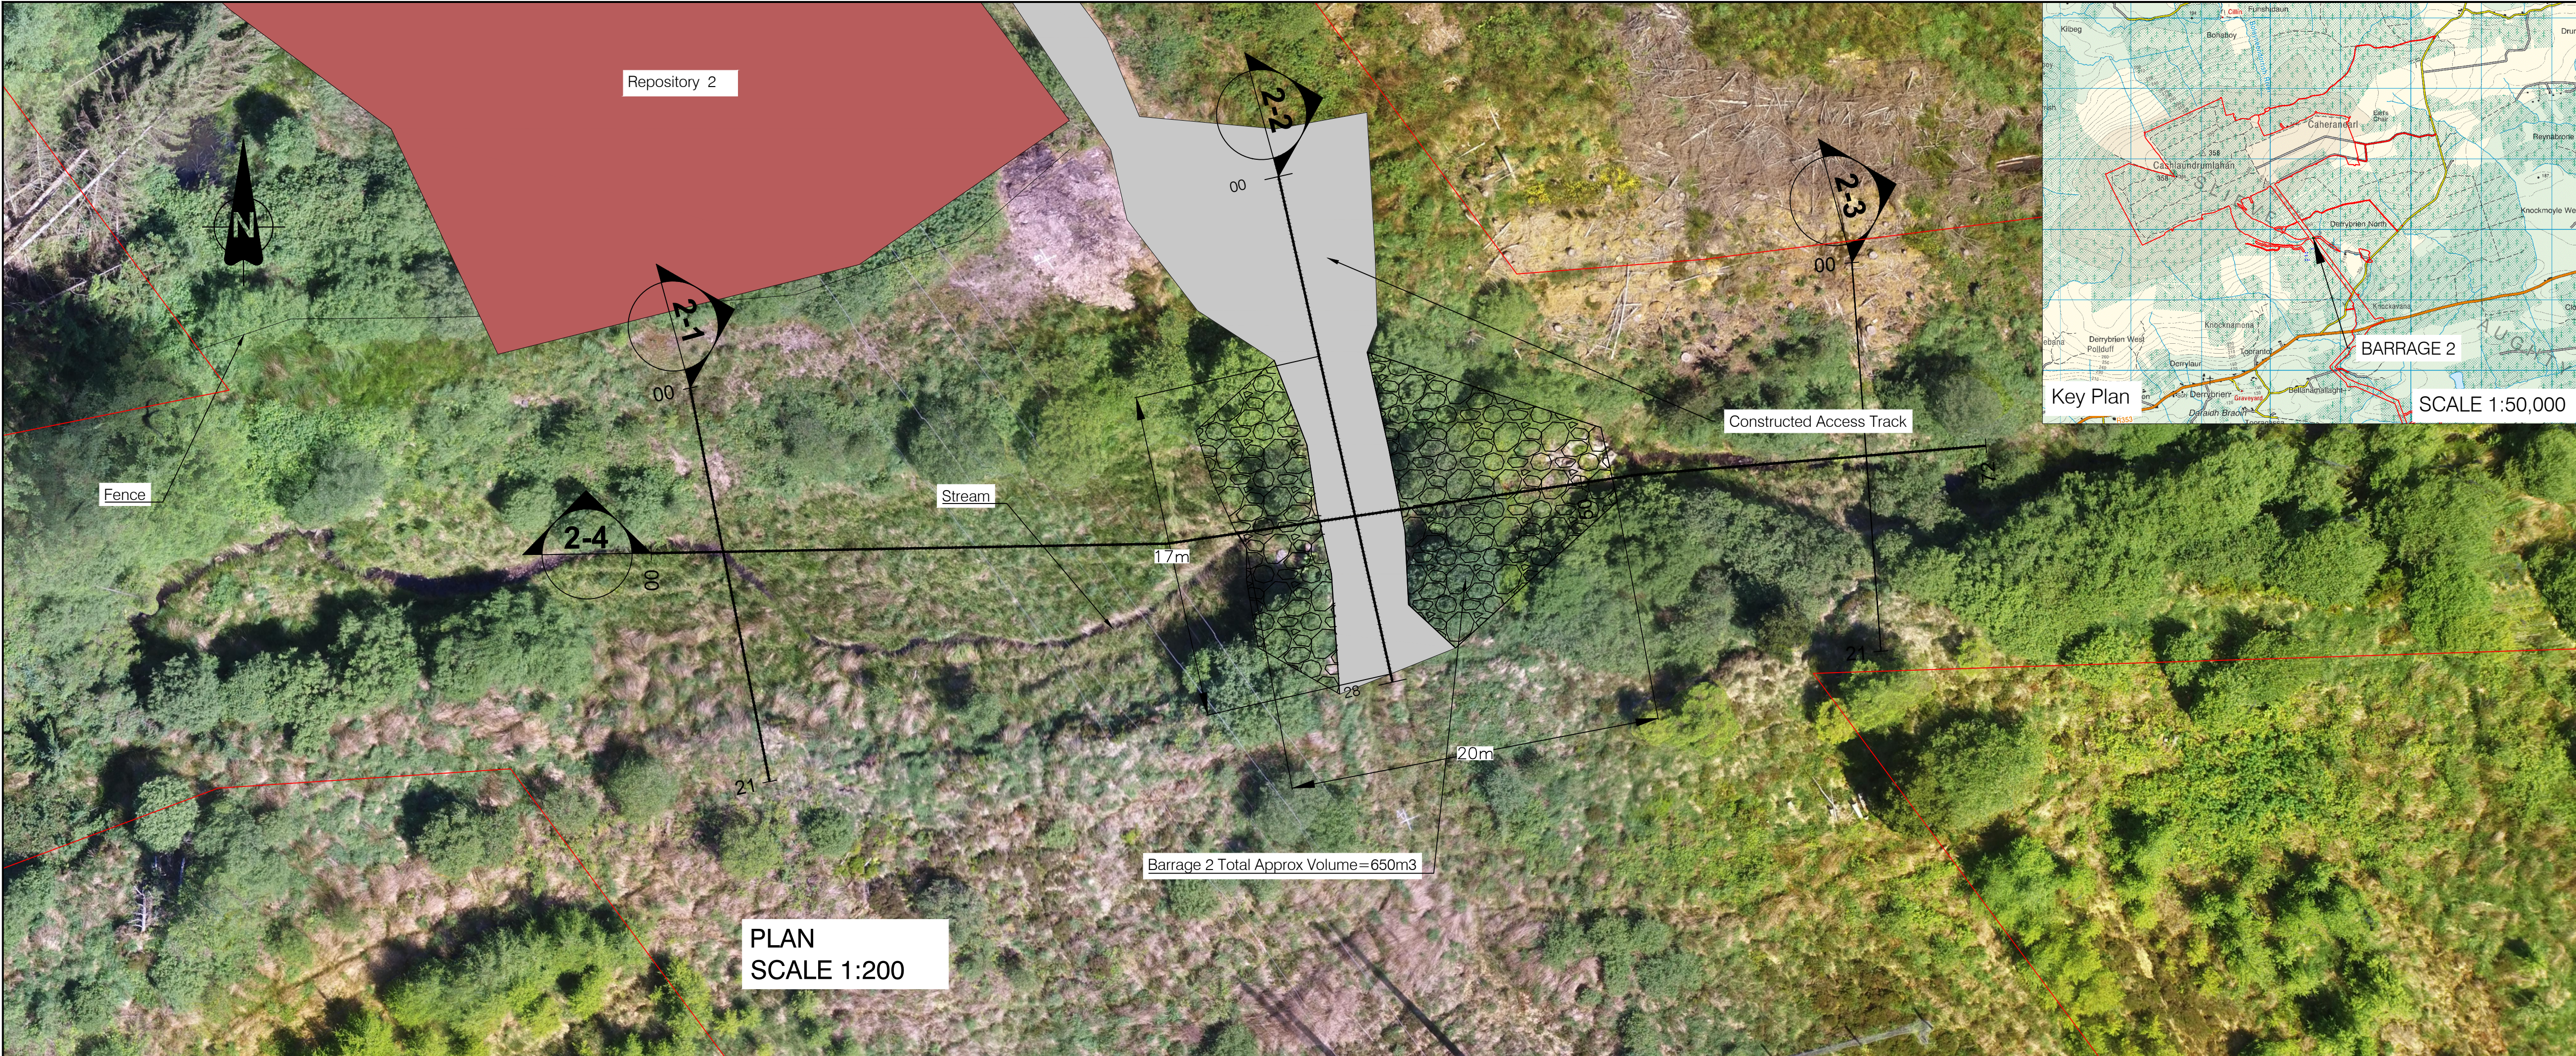

Note:
All levels in meters above ordnance datum Malin Head
Coordinates are given in Irish Transverse Mercator
coordinate system
Topographical survey undertaken on week commencing
16/09/2019
Background imagery taken from ESB EMP Drone

0	09.04.25	ISSUED FOR SUBSTITUTE CONSENT					LMcM	LMcM	LMcM	B.A
REV	DATE	REVISION DESCRIPTION					DRN	PROD	VER	APP
COPYRIGHT © ESB ALL RIGHTS RESERVED. NO PART OF THIS WORK MAY BE MODIFIED, REPRODUCED OR COPIED IN ANY FORM OR BY ANY MEANS - GRAPHIC, ELECTRONIC OR MECHANICAL, INCLUDING PHOTOCOPYING, RECORDING, TAPING OR USED FOR ANY PURPOSE OTHER THAN ITS DESIGNATED PURPOSE, WITHOUT THE WRITTEN PERMISSION OF ESB.										

PURPOSE OF ISSUE - PRELIMINARY UNLESS INDICATED

CLIENT APPROVAL ☐ PLANNING ☒ TENDER ☐ CONSTRUCTION ☐ AS-BUILT ☐

CLIENT
GORT WINDFARMS LTD

PROJECT
Application for Substitute Consent:Derrybrien Wind Farm Development
Decommissioning Project - Retained Development

CONTRACT

DRAWING TITLE
Barrage 2 Plan and Sections.
To remain in situ

PRODUCTION UNIT
Civil Environmental & Renewable Engineering

Engineering and Major Projects,
One Dublin Airport Central, Dublin Airport,
Cloghran, Co. Dublin, K67 XF72, Ireland.
Tel: +353 (0)1 703 8000 Web: www.esb.ie
Engineering and Major Projects is a division of ESB.

DRAWN L.McManus	PRODUCED D.Hogan	VERIFIED H.McMeel	APPROVED B.Allen	APPROVAL DATE 09.04.2025
CLIENT REF	NO. OF SHTS 1	SIZE A1	SCALE 1:200	

DRAWING NUMBER
QS-000280-01-D460-037-003-000

SHEET 1 REV 1