


CYAL50441214 © Tailte Éireann – Surveying

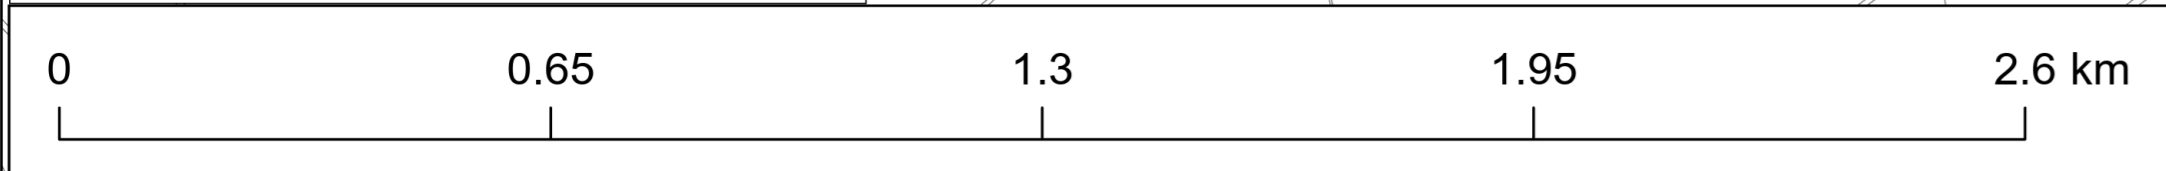

**Legend**

**Planning Application Boundary**

- Turbine Locations
- Met Masts
- Telecoms Mast (not subject of this application)
- Turbine Locations
- Fibre optic cable ducting
- MV cables (approximate location)
- OHL Decommissioning routes

**Derrybrien Wind Farm:**

- Turbine Locations
- Met Masts
- Telecoms Mast (not subject of this application)
- Turbine Locations
- Fibre optic cable ducting
- MV cables (approximate location)
- OHL Decommissioning routes

**Overhead Line:**

- Derrybrien - Agannygal 110kV Overhead Line
- Poleset
- Intermediate Mast
- Angle Mast
- End Mast
- Overhead lines
- OHL Decommissioning
- Access Routes
- Site Notice
- Distances of structures to site boundary (m)

**Substations:**

- Connection works to Ennis-Shannonbridge 110kV OHL span
- Derrybrien Substation

Notes:

- All existing structures above ground to be removed during the Decommissioning Phase.
- Drawing prepared using Irish Transverse Mercator (ITM) Map Grid.

Maps shown on drawing:  
Galway 5000 sheets 3746,3747,3748,3749, 3804,3805,3806,3807, 3862,3863,3864,3865,3919,3920,3921 & 3922

0	22/04/2025	Issued for Planning Permission for Proposed Development Works	E.O'S	D.H	H.McM	B.A
REV	DATE	REVISION DESCRIPTION	DRN	PROD	VER	APP
COPYRIGHT © ESB						
ALL RIGHTS RESERVED. NO PART OF THIS WORK MAY BE MODIFIED, REPRODUCED OR COPIED IN ANY FORM OR BY ANY MEANS - GRAPHIC, ELECTRONIC OR MECHANICAL, INCLUDING PHOTOCOPYING, RECORDING, TAPING OR USED FOR ANY PURPOSE OTHER						
PURPOSE OF ISSUE - PRELIMINARY UNLESS INDICATED						
CLIENT	APPROVAL	PLANNING	TENDER	CONSTRUCTION	AS-BUILT	
CLIENT						
Gort Wind Farms Ltd						
PROJECT						
Application for Planning Permission: Derrybrien Wind Farm Development Decommissioning Project – Prospective Development						
CONTRACT						
DRAWING TITLE						
Site Location showing site features & distance of structures to planning application boundary						
PRODUCTION UNIT						
Civil Environmental & Renewable Engineering						
						
Engineering and Major Projects, One Dublin Airport Central, Dublin Airport, Cloghran, Co. Dublin, K67 XF72, Ireland. Tel: +353 (0)1 703 8000 Web: www.esb.ie Engineering and Major Projects is a division of ESB						
DRAWN	PRODUCED	VERIFIED	APPROVED	APPROVAL DATE		
E.O'Shea	D.Hogan	H.McMeel	B.Allen	22/04/2025		
CLIENT REF.	NO. OF SHEETS		SIZE	SCALE		
	1/1		A0	1:10,000		
DRAWING NUMBER			SHEET REV			
QS-000280-01-D460-025-003-000						