



ELEVATION OF MET MASTS 1 & 2
Scale 1:150

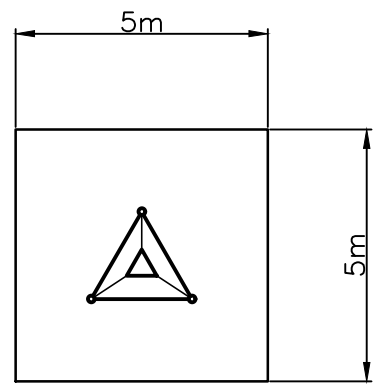


INDICATIVE
PLAN VIEW
SCALE 1:150

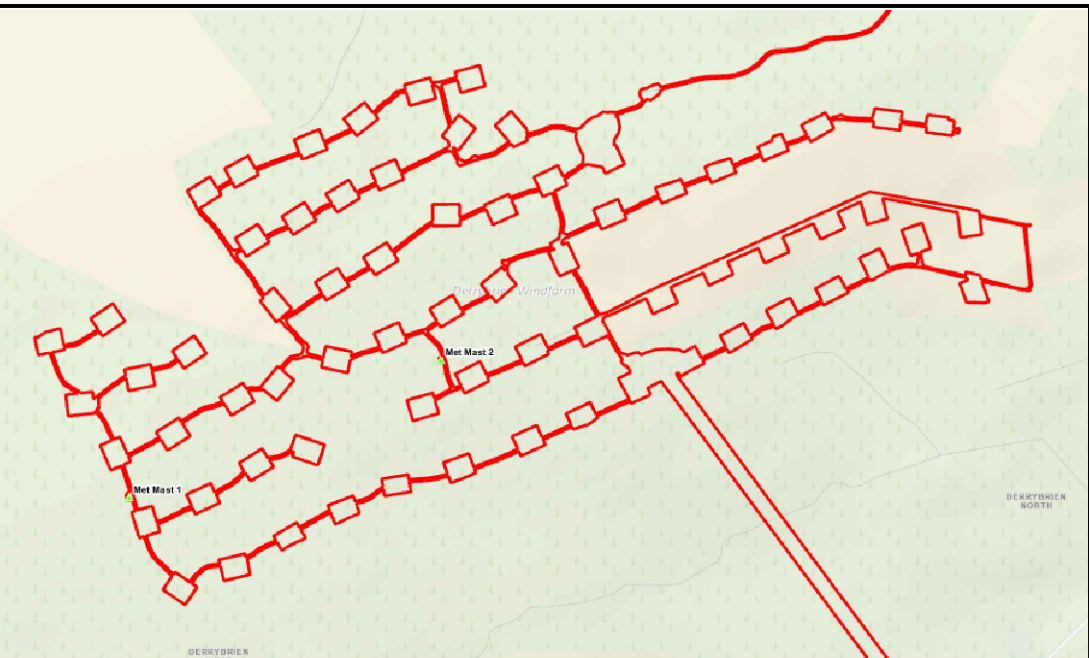

Key Plan Met Mast Locations

NOTES:
1.All dimensions are in millimetres - figured dimensions to be taken in preference to scaled dimensions.
2. It is proposed that Met Mast foundations will remain in place after Decommissioning takes place. Please refer to Drawing No. QS-000280-01-D460-027-009-000

0	04.04.25	Issued for Planning Permission for Proposed Development Works	E.O'S	D.H	H.McM	BA
REV	DATE	REVISION DESCRIPTION	DRN	PROD	VER	APP
COPYRIGHT © ESB ALL RIGHTS RESERVED. NO PART OF THIS WORK MAY BE MODIFIED, REPRODUCED OR COPIED IN ANY FORM OR BY ANY MEANS - GRAPHIC, ELECTRONIC OR MECHANICAL, INCLUDING PHOTOCOPIING, RECORDING, TAPING OR USED FOR ANY PURPOSE OTHER THAN ITS DESIGNATED PURPOSE, WITHOUT THE WRITTEN PERMISSION OF ESB.						
PURPOSE OF ISSUE - PRELIMINARY UNLESS INDICATED						
CLIENT APPROVAL	<input type="checkbox"/>	PLANNING <input checked="" type="checkbox"/>	TENDER <input type="checkbox"/>	CONSTRUCTION <input type="checkbox"/>	AS-BUILT <input type="checkbox"/>	
CLIENT Gort Wind Farms Ltd						
PROJECT Application for Planning Permission:Derrybrien Wind Farm Development Decommissioning Project - Prospective Development						
CONTRACT						
DRAWING TITLE Met Masts1 & 2, proposed for removal						
PRODUCTION UNIT Civil, Environmental & Renewable Engineering						
<div><div>Engineering and Major Projects, One Dublin Airport Central, Dublin Airport, Cloghran, Co. Dublin, K67 XF72, Ireland. Tel: +353 (0)1 703 8000 Web: www.esb.ie Engineering and Major Projects is a division of ESB.</div></div>						
DRAWN E.O'Shea	PRODUCED D.Hogan	VERIFIED H.McMeel	APPROVED B.Allen	APPROVAL DATE 04.04.2025		
CLIENT REF	NO. OF SHTS 1	SIZE A1	SCALE 1:150			
DRAWING NUMBER QS-000280-01-D460-027-008-000						SHEET REV