



NOTES:


1. ALL DIMENSIONS IN mm.

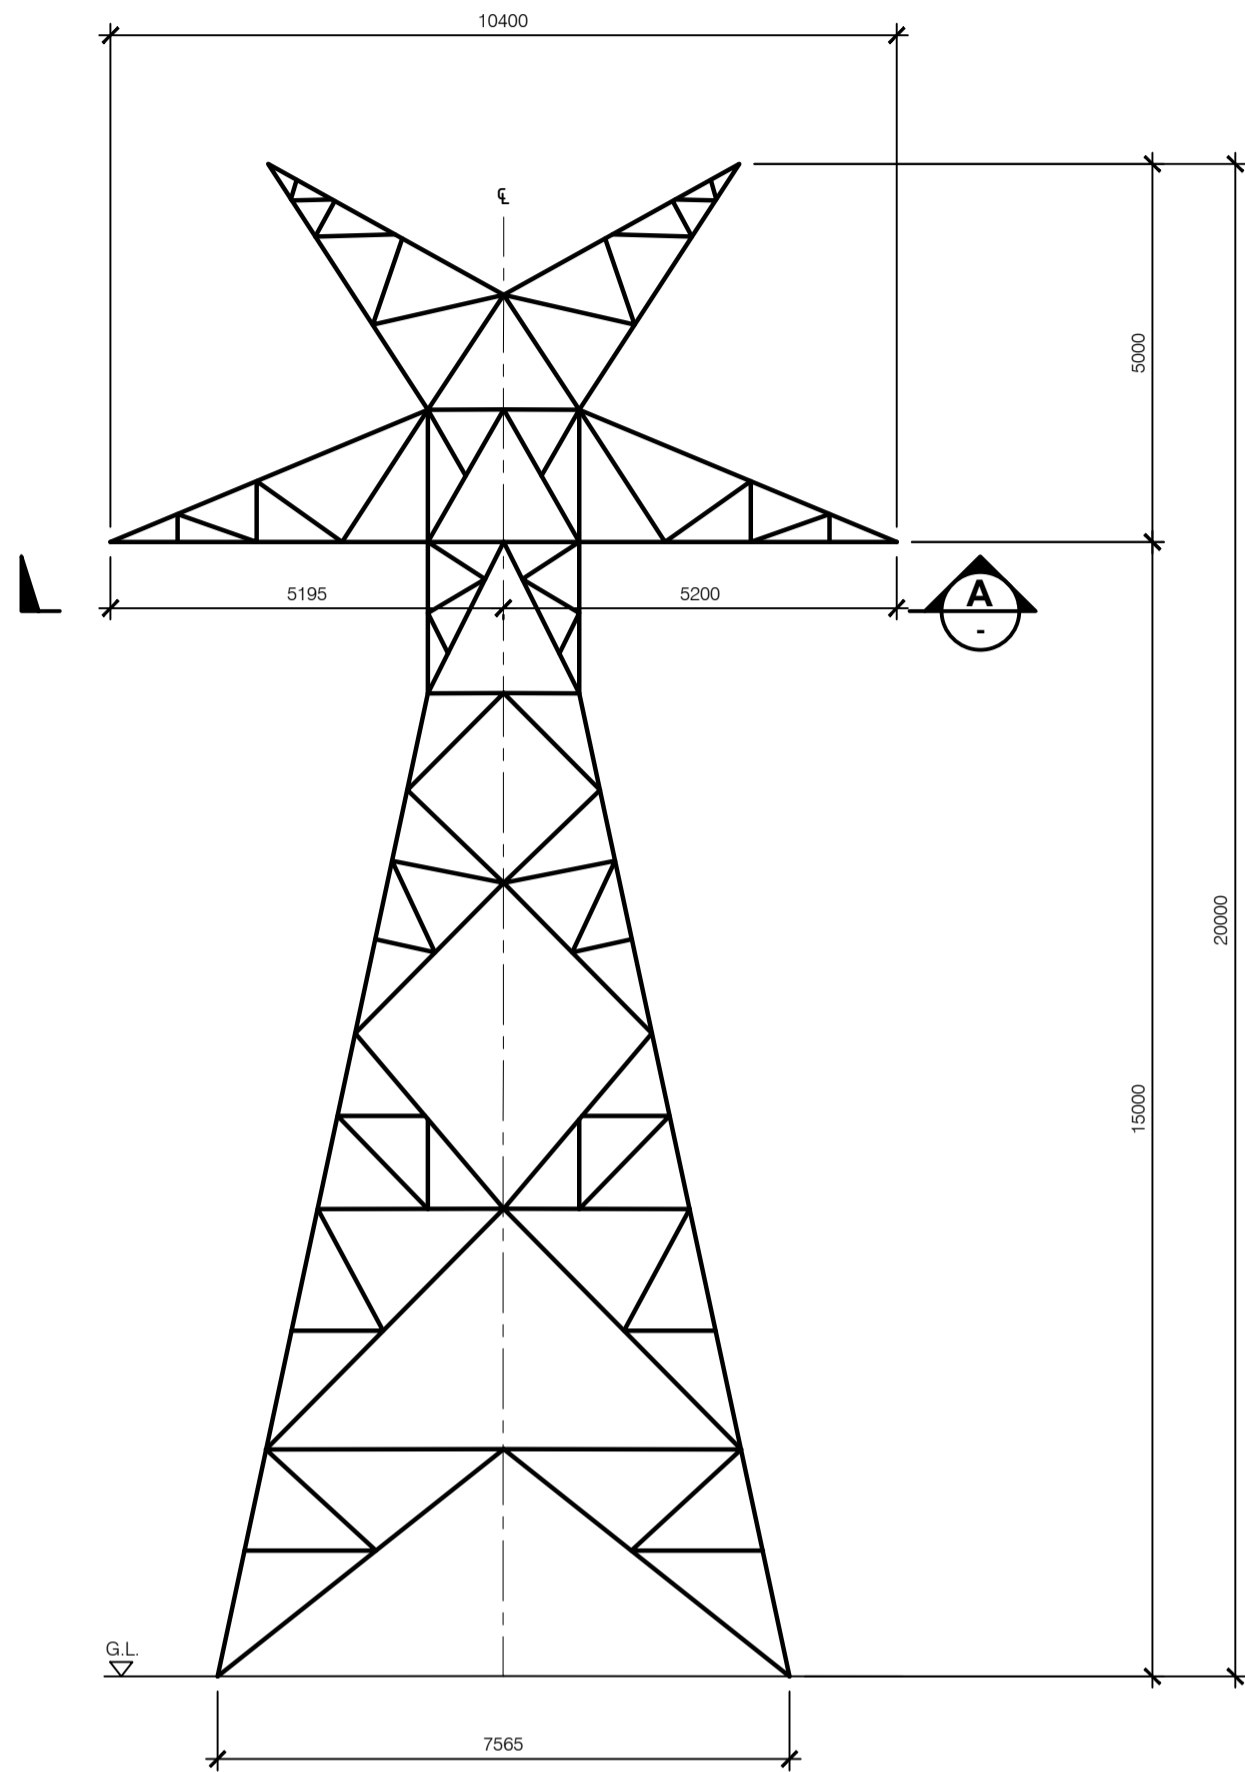

TYPICAL ELEVATION TYPE 15m
SCALE 1:100

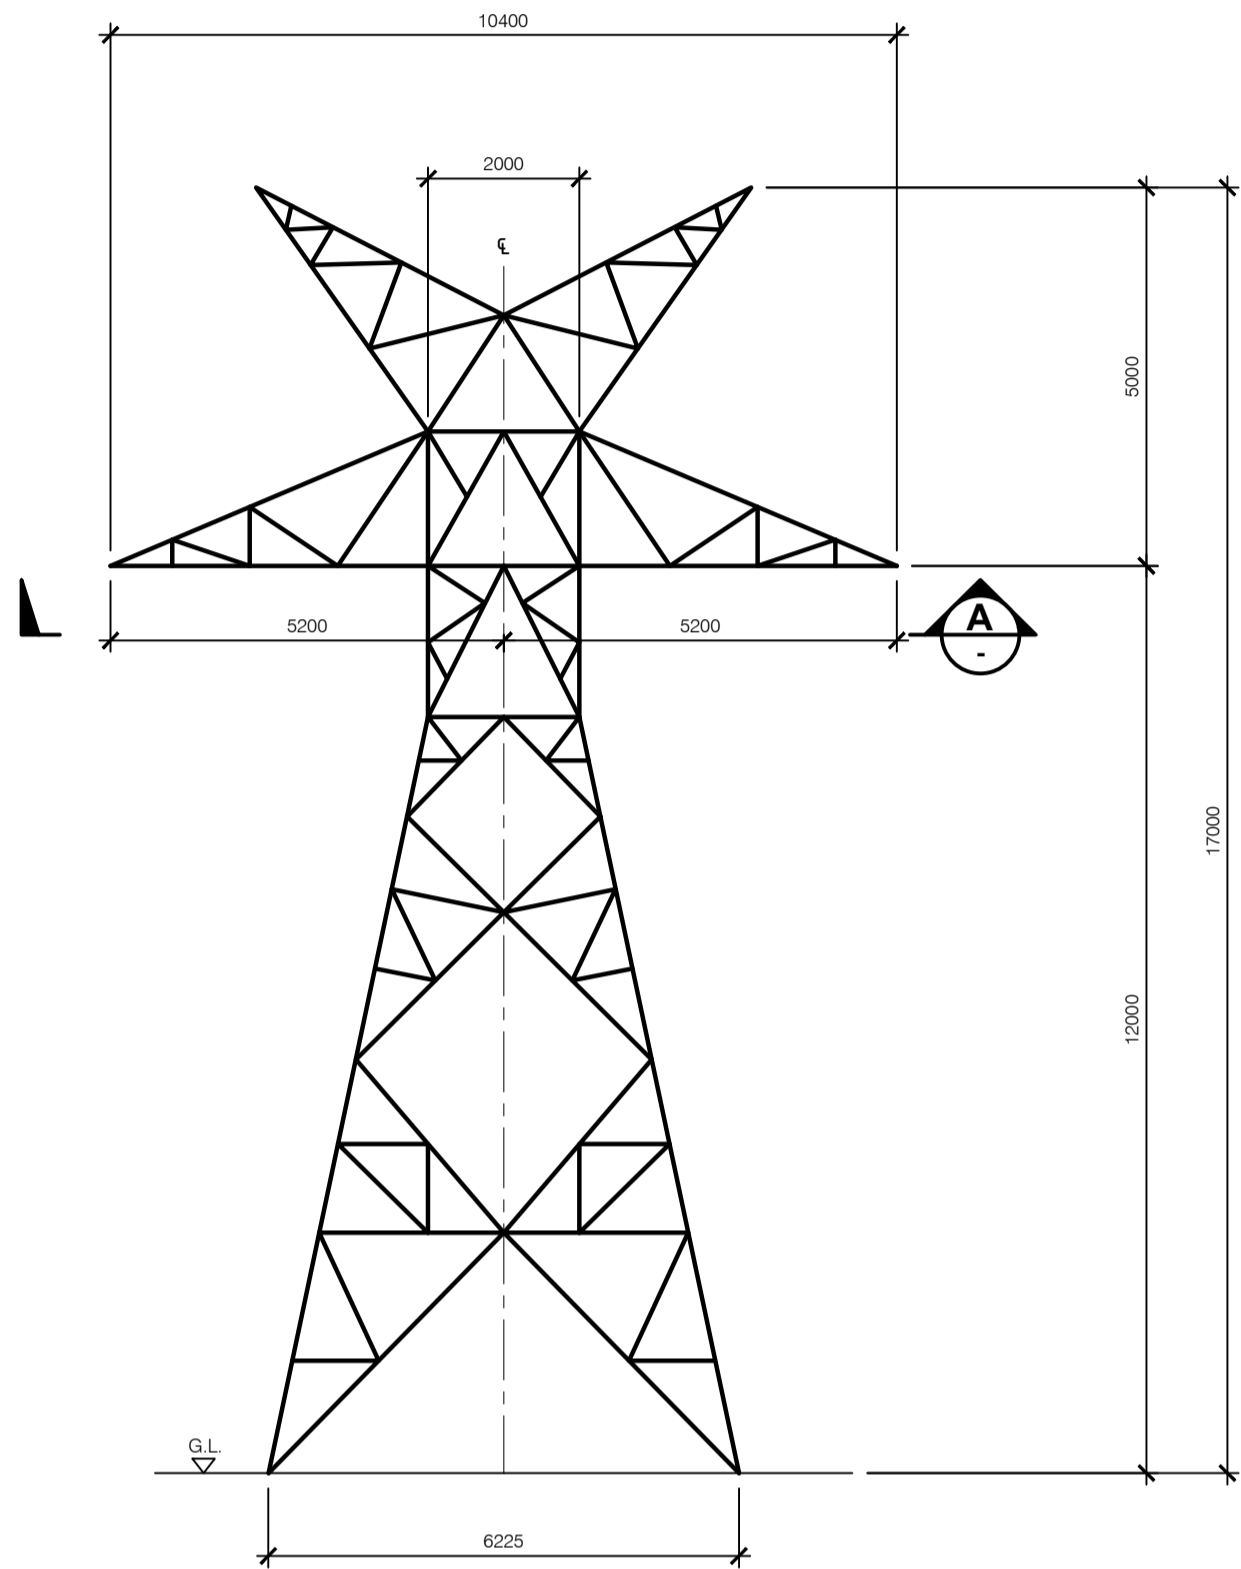

TYPICAL ELEVATION TYPE 12m
SCALE 1:100

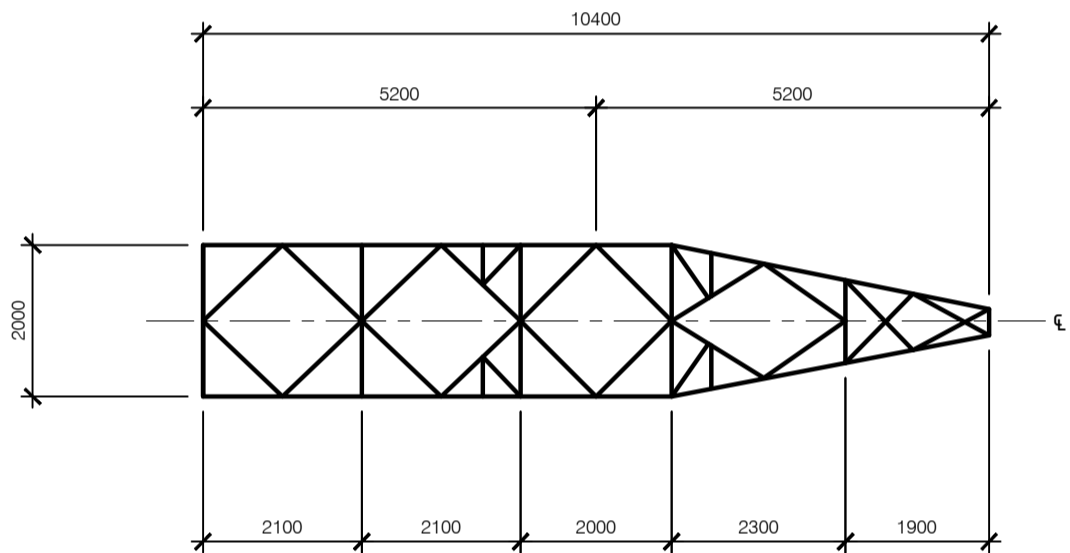

SECTION
SCALE 1:100

0	04.04.25	Issued for Planning Permission for Proposed Development Works	SB	DH	HMcM	B.A			
REV	DATE	REVISION DESCRIPTION	DRN	PROD	VER	APP			
COPYRIGHT © ESB ALL RIGHTS RESERVED. NO PART OF THIS WORK MAY BE MODIFIED, REPRODUCED OR COPIED IN ANY FORM OR BY ANY MEANS - GRAPHIC, ELECTRONIC OR MECHANICAL, INCLUDING PHOTOCOPYING, RECORDING, TYPING OR USED FOR ANY PURPOSE OTHER THAN ITS DESIGNATED PURPOSE, WITHOUT THE WRITTEN PERMISSION OF ESB.									
PURPOSE OF ISSUE - PRELIMINARY UNLESS INDICATED									
CLIENT APPROVAL	<input type="checkbox"/>	PLANNING	<input checked="" type="checkbox"/>	TENDER	<input type="checkbox"/>	CONSTRUCTION	<input type="checkbox"/>	AS-BUILT	<input type="checkbox"/>
CLIENT Gort Windfarms Ltd.									
PROJECT Application for Planning Permission: Derrybrien Wind Farm Development Decommissioning Project - Prospective Development									
CONTRACT									
DRAWING TITLE Outline Drawing Tower Type 61									
PRODUCTION UNIT Civil, Environmental & Renewable Engineering									
<div><div></div><div>Engineering and Major Projects, One Dublin Airport Central, Dublin Airport, Cloghan, Co. Dublin, K67 XF72, Ireland. Tel: +353 (0)1 703 8000 Web: www.esb.ie Engineering and Major Projects is a division of ESB.</div></div>									
DRAWN	PRODUCED	VERIFIED	APPROVED	APPROVAL DATE					
S. Bolton	D.Hogan	H.McMeel	B.Allen	04.04.2025					
CLIENT REF		NO. OF SHTS	SIZE	SCALE					
		1	A1	1:100					
DRAWING NUMBER									SHEET REV
QS-000280-01-D460-030-005-000									1 1