



NOTES:


1. ALL DIMENSIONS IN mm.

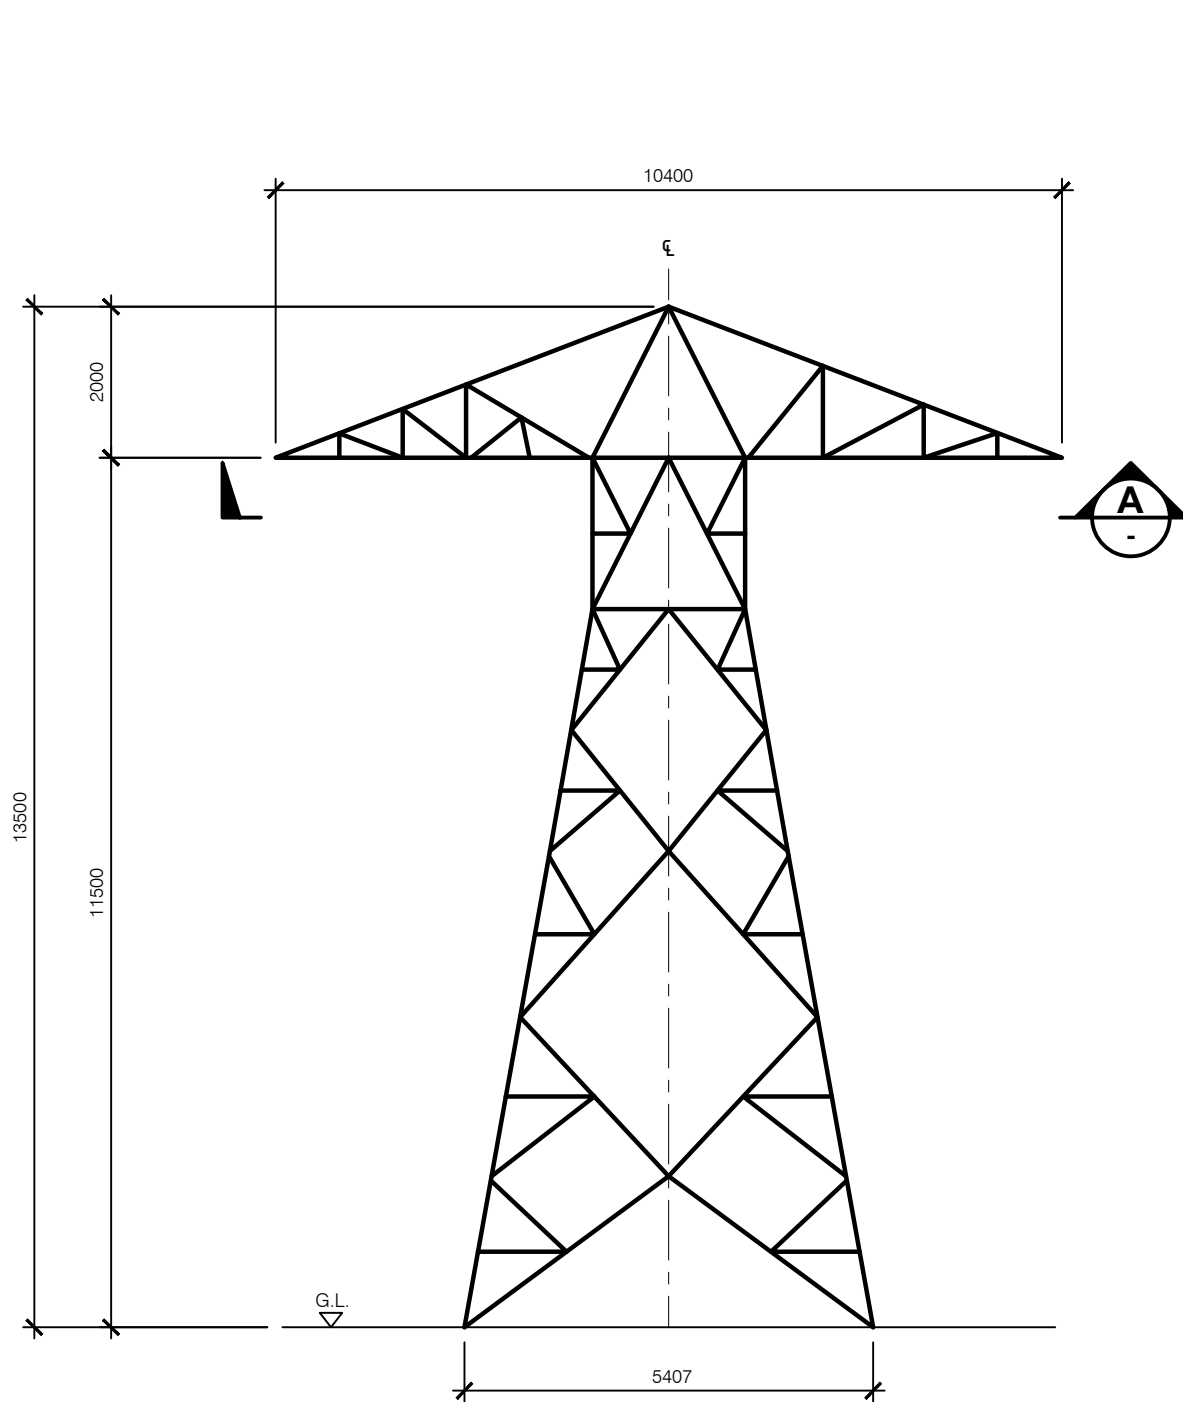

TYPICAL ELEVATION TYPE 1
SCALE 1:100

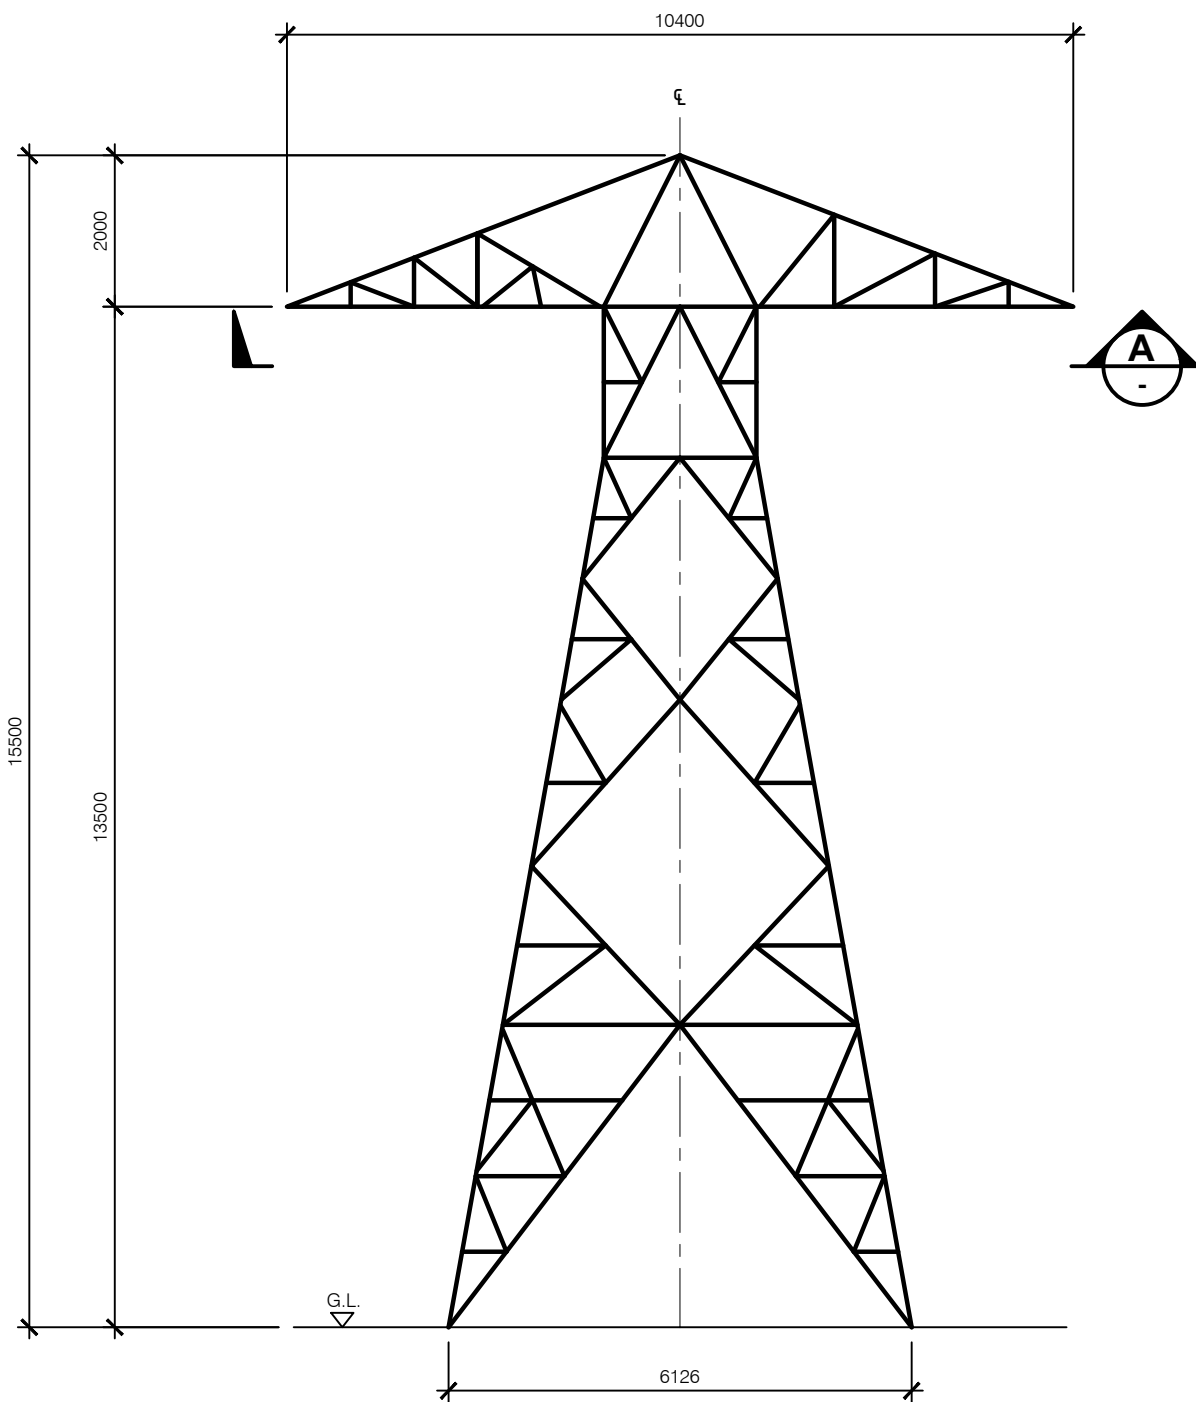

TYPICAL ELEVATION TYPE 2
SCALE 1:100

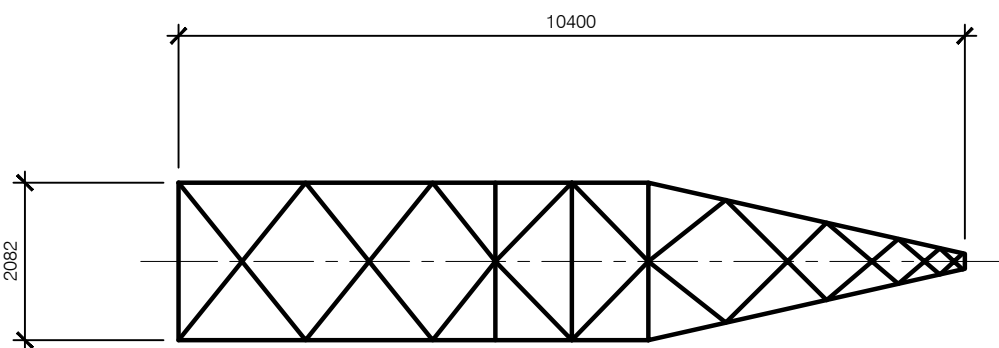

SECTION A
SCALE 1:100

0	04.04.25	Issued for Planning Permission for Proposed Development Works					SB	DH	HMcM	BA
REV	DATE	REVISION DESCRIPTION					DRN	PROD	VER	APP
COPYRIGHT © ESB ALL RIGHTS RESERVED. NO PART OF THIS WORK MAY BE MODIFIED, REPRODUCED OR COPIED IN ANY FORM OR BY ANY MEANS - GRAPHIC, ELECTRONIC OR MECHANICAL, INCLUDING PHOTOCOPYING, RECORDING, TYPING OR USED FOR ANY PURPOSE OTHER THAN ITS DESIGNATED PURPOSE, WITHOUT THE WRITTEN PERMISSION OF ESB.										
PURPOSE OF ISSUE - PRELIMINARY UNLESS INDICATED										
CLIENT APPROVAL <input type="checkbox"/> PLANNING <input checked="" type="checkbox"/> TENDER <input type="checkbox"/> CONSTRUCTION <input type="checkbox"/> AS-BUILT <input type="checkbox"/>										
CLIENT Gort Windfarms Ltd.										
PROJECT Application for Planning Permission: Derrybrien Wind Farm Development Decommissioning Project - Prospective Development										
CONTRACT										
DRAWING TITLE Outline Drawing Tower Type 60										
PRODUCTION UNIT Civil, Environmental & Renewable Engineering										
<div><div></div><div>Engineering and Major Projects, One Dublin Airport Central, Dublin Airport, Cloughran, Co. Dublin, K67 XF72, Ireland. Tel: +353 (0)1 703 8000 Web: www.esb.ie Engineering and Major Projects is a division of ESB.</div></div>										
DRAWN S. Bolton	PRODUCED D.Hogan	VERIFIED H.McMeel	APPROVED B.Allen	APPROVAL DATE 04.04.2025						
CLIENT REF		NO. OF SHTS 1	SIZE A1	SCALE 1:100						
DRAWING NUMBER QS-000280-01-D460-030-006-000								SHEET	REV	