

NOTES:

- 1 FIGURED DIMENSIONS ONLY TO BE TAKEN FROM THIS DRAWING.
- 2 ALL DRAWINGS TO BE CHECKED BY THE CONTRACTOR ON SITE.
- 3 ENGINEER TO BE INFORMED OF ANY DISCREPANCIES BEFORE ANY WORK COMMENCES.
- 4 THIS DRAWING TO BE READ IN CONJUNCTION WITH ALL OTHER RELEVANT DRAWINGS AND SPECIFICATIONS.

LEGEND

- Temporary Road Widening
- Existing Road
- Edge of Widened Road
- Chainage XX
- Existing Carriageway Edge
- Planning Application Boundary
- Sheet Continuation Marker

© Tailte Éireann - Surveying
Includes National Mapping Reproduced
Under Copyright to Tailte Éireann.
Licence Number CYAL 50382164

PO1	11-2024	Issued for Planning	A.G.	J.D.	S.M.
rev	date	modifications	D	C	A

Client

Moanmore Lower Green Energy Ltd.

Project

Proposed Moanmore Lower Wind Farm, County Clare.

Stage

Planning

Title

Temporary Works on Turbine Delivery Route (L2034, L2036 and L6132). Sheet (03 of 22)

Scales

1:250 @ A1, 1:500 @ A3



Surveyed	Drawn	Checked	Approved	Date
A.G.	A.G.	J.D.	S.M.	Nov 2024

JENNINGS O'DONOVAN
an RSK company

© COPYRIGHT OF
JENNINGS O'DONOVAN AND PARTNERS LIMITED
FINISKLIN Tel (+353) 719 161 416
SLIGO Email. info@jodireland.com
IRELAND www.jodireland.com

@JOD_Sligo [Jennings O'Donovan & Partners](#) [Jennings O'Donovan](#)


Job Ref.	Drawing No.	Revision
6778	6778-JOD-MNWF-XX-DR-C-HR-0253	PO1

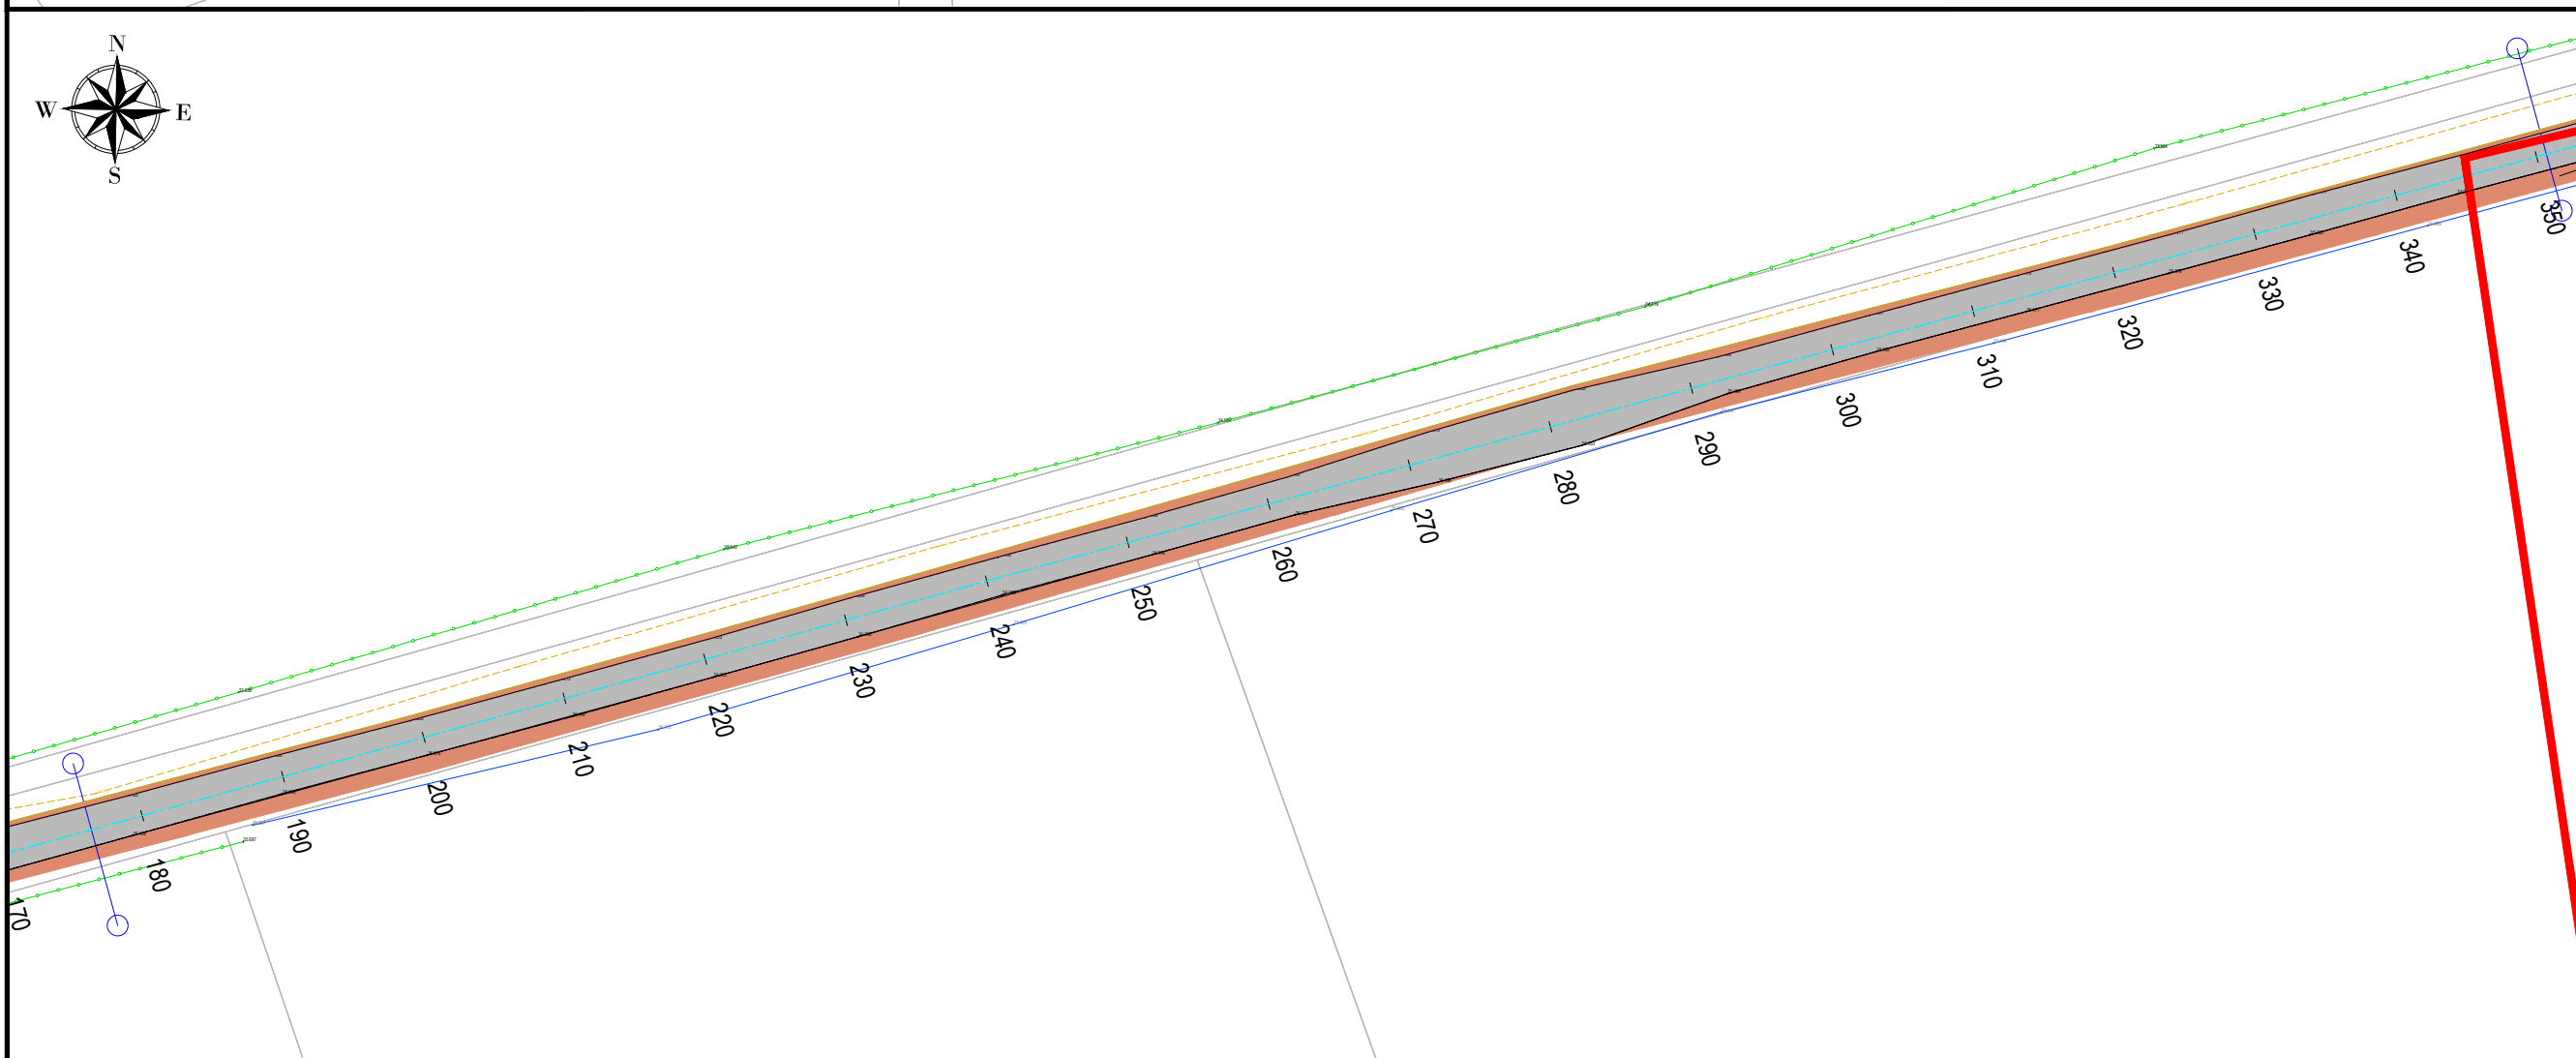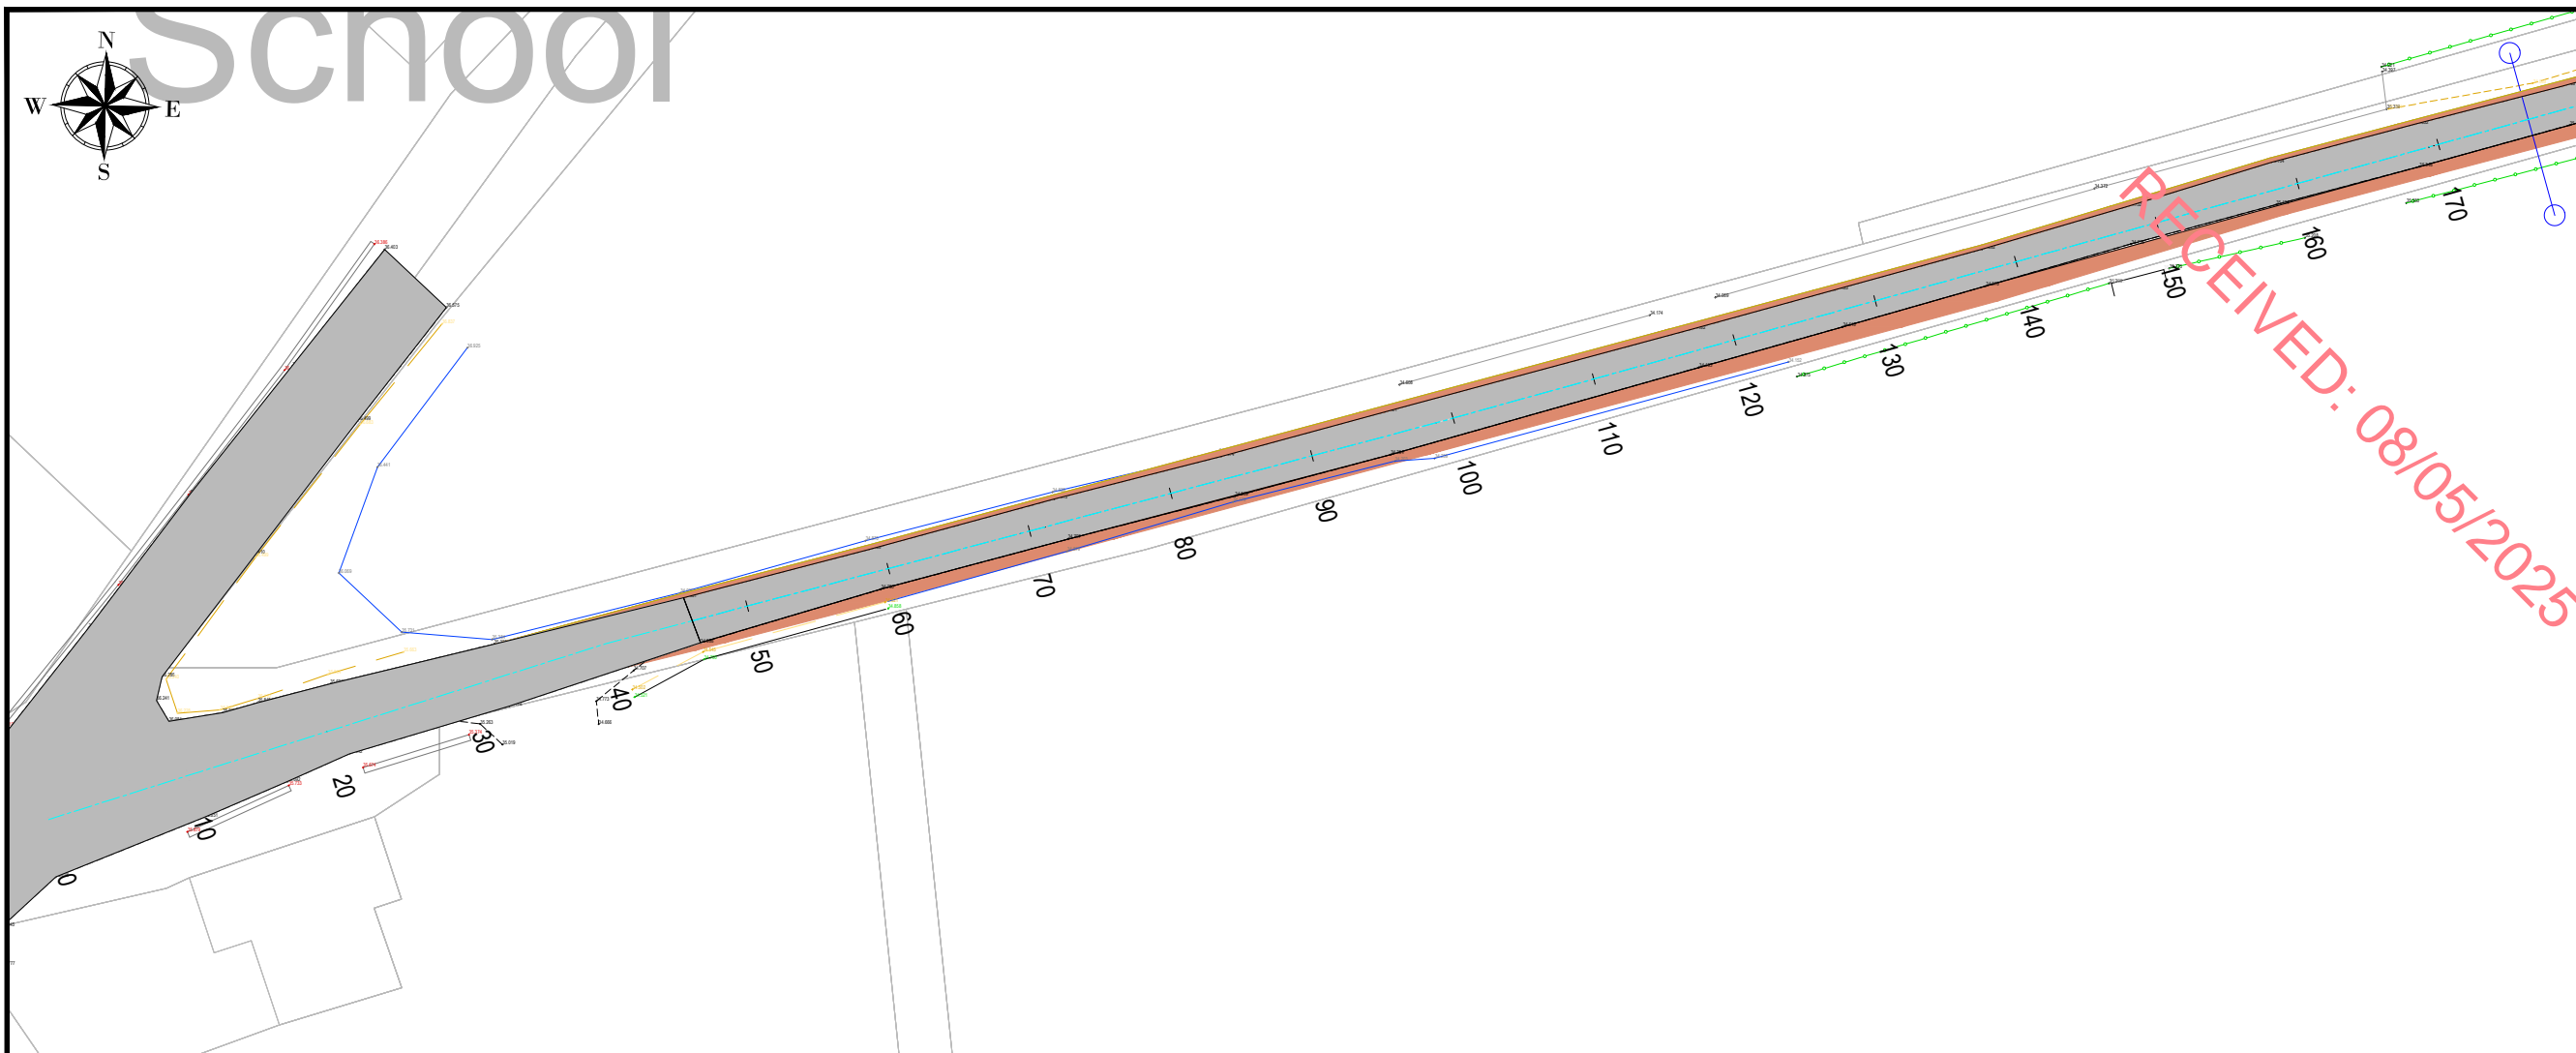

NOTES:

- 1 FIGURED DIMENSIONS ONLY TO BE TAKEN FROM THIS DRAWING.
- 2 ALL DRAWINGS TO BE CHECKED BY THE CONTRACTOR ON SITE.
- 3 ENGINEER TO BE INFORMED OF ANY DISCREPANCIES BEFORE ANY WORK COMMENCES.
- 4 THIS DRAWING TO BE READ IN CONJUNCTION WITH ALL OTHER RELEVANT DRAWINGS AND SPECIFICATIONS.

LEGEND

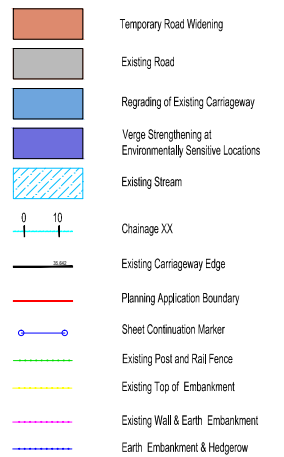

© Tailte Éireann - Surveying
Includes National Mapping Reproduced
Under Copyright to Tailte Éireann.
Licence Number CYAL 50382164

P01	11-2024	Issued for Planning	A.G.	J.D.	S.M.
rev	date	modifications	D	C	A

Client

Moanmore Lower Green Energy Ltd.

Project

Proposed Moanmore Lower Wind Farm,
County Clare.

Stage	
-------	--

Planning

Title

Temporary Works on Turbine Delivery
Route (L2034, L2036 and L6132).
Sheet 08 of 22

Scales

1:250 @ A1, 1:500 @ A3


Surveyed	Drawn A.G	Checked J.D	Approved S.M	Date Nov 2024
----------	--------------	----------------	-----------------	------------------




© COPYRIGHT OF
JENNINGS O'DONOVAN AND PARTNERS LIMITED
FINISKLIN Tel (+353) 719 161 416
SLIGO Email. info@jodireland.co.uk
IRELAND www.jodireland.com

 @JOD_Sligo
  Jennings O'Donovan & Partners
  Jennings O'Donovan

Job Ref.	Drawing No.	Revision
6778	6778-JOD-MNWF-XX-DR-C-HR-0258	P01

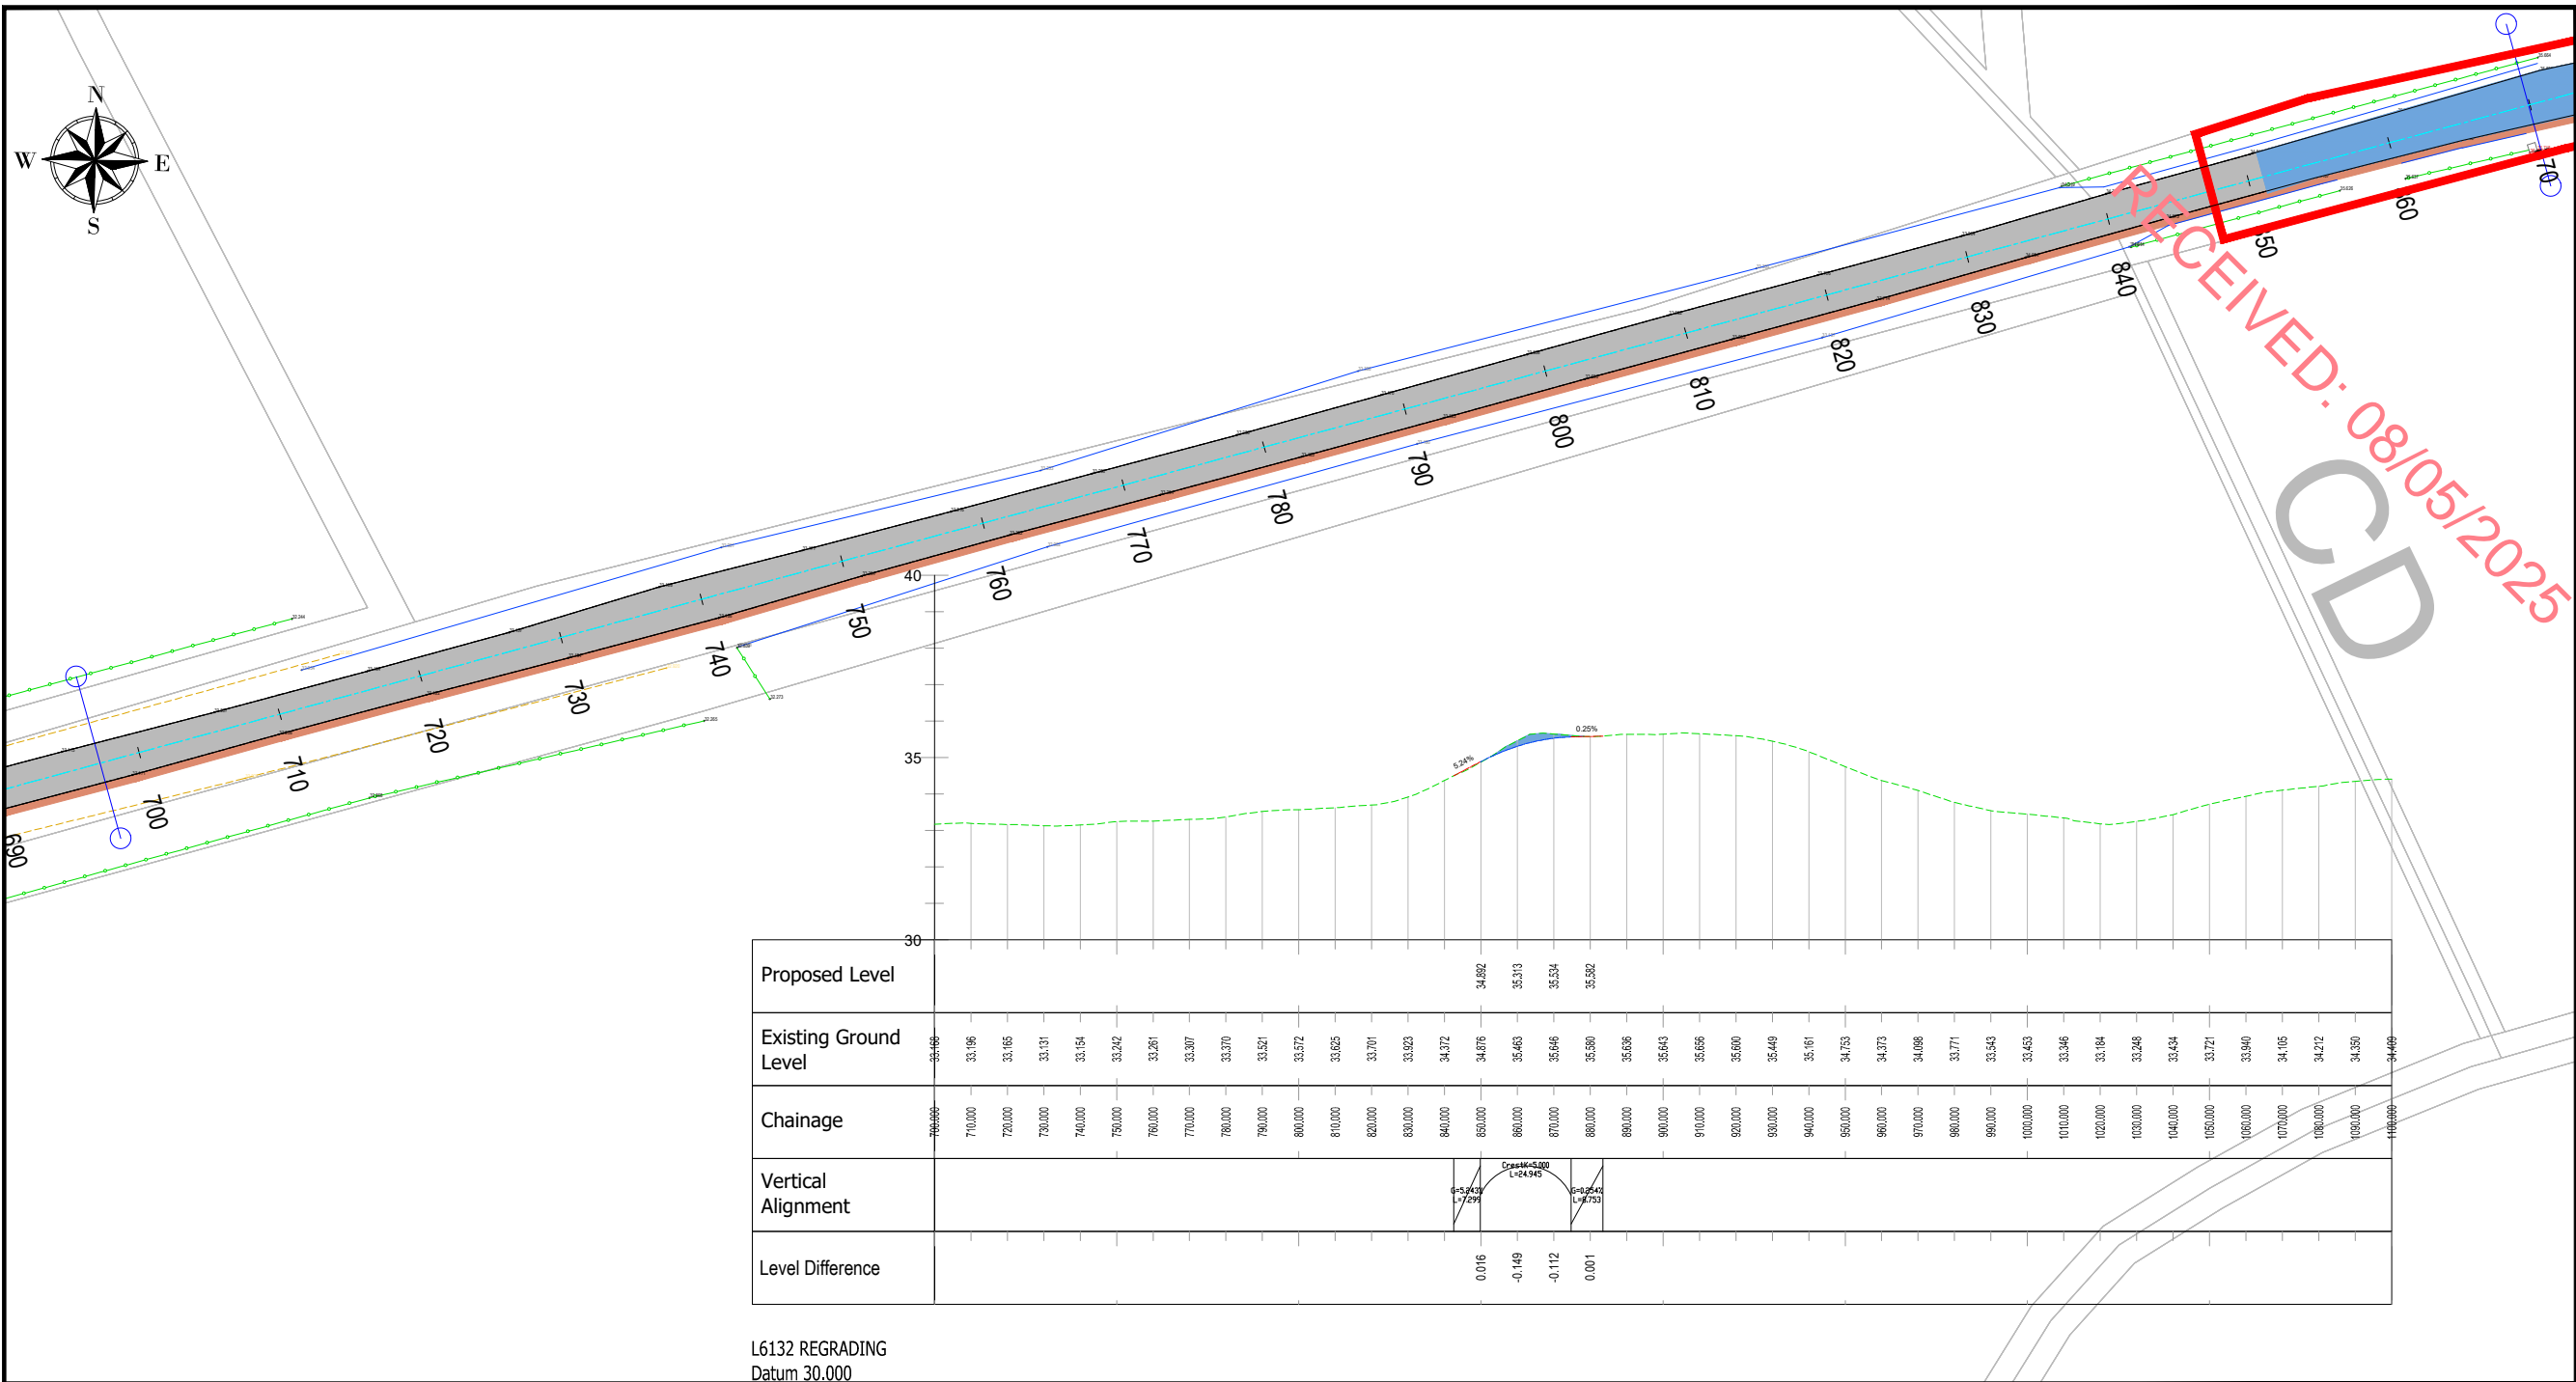

L6132 REGRADING
Datum 30.000

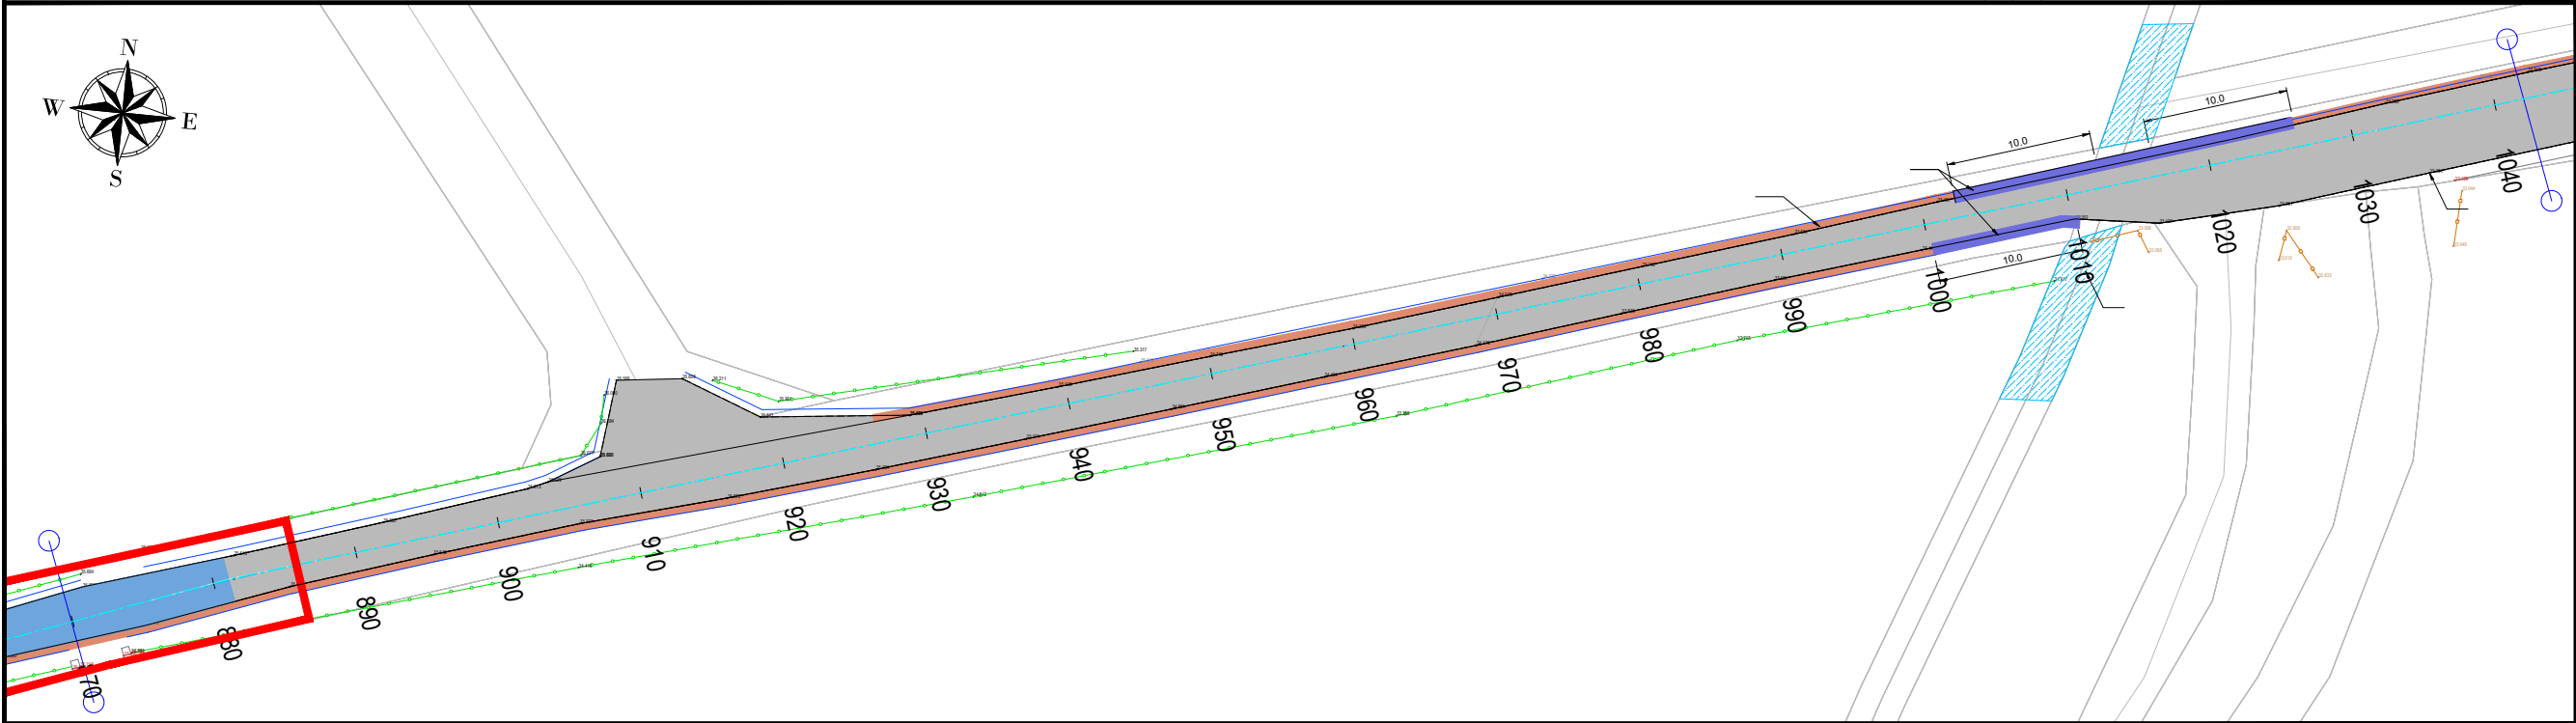

NOTES:

- FIGURED DIMENSIONS ONLY TO BE TAKEN FROM THIS DRAWING.
- ALL DRAWINGS TO BE CHECKED BY THE CONTRACTOR ON SITE.
- ENGINEER TO BE INFORMED OF ANY DISCREPANCIES BEFORE ANY WORK COMMENCES.
- THIS DRAWING TO BE READ IN CONJUNCTION WITH ALL OTHER RELEVANT DRAWINGS AND SPECIFICATIONS.

LEGEND

- Temporary Road Widening
- Existing Road
- Regrading of Existing Carriageway
- Verge Strengthening at Environmentally Sensitive Locations
- Existing Stream
- Chainage XX
- Existing Carriageway Edge
- Planning Application Boundary
- Sheet Continuation Marker
- Existing Post and Rail Fence
- Existing Top of Embankment
- Existing Wall & Earth Embankment
- Earth Embankment & Hedgerow

Tailte Éireann - Surveying
Includes National Mapping Reproduced
Under Copyright to Tailte Éireann.
Licence Number CYAL 50382164

rev	date	modifications	D	C	A
P01	11-2024	Issued for Planning	A.G	J.D	S.M

Client
Moanmore Lower Green Energy Ltd.

Project
Proposed Moanmore Lower Wind Farm, County Clare.

Stage
Planning

Title
Temporary Works on Turbine Delivery Route (L2034, L2036 and L6132).
Sheet 10 of 22

Scales
1:250 @ A1, 1:500 @ A3

Surveyed	Drawn	Checked	Approved	Date
A.G	A.G	J.D	S.M	Nov 2024

JENNINGS O'DONOVAN
an RSK company

© COPYRIGHT OF
JENNINGS O'DONOVAN AND PARTNERS LIMITED
FINISKLIN Tel (+353) 719 161 416
SLIGO Email. info@jodireland.com
IRELAND www.jodireland.com

@JOD_Sligo Jennings O'Donovan & Partners Jennings O'Donovan

Job Ref.	Drawing No.	Revision
6778	6778-JOD-MNWF-XX-DR-C-HR-0260	P01