


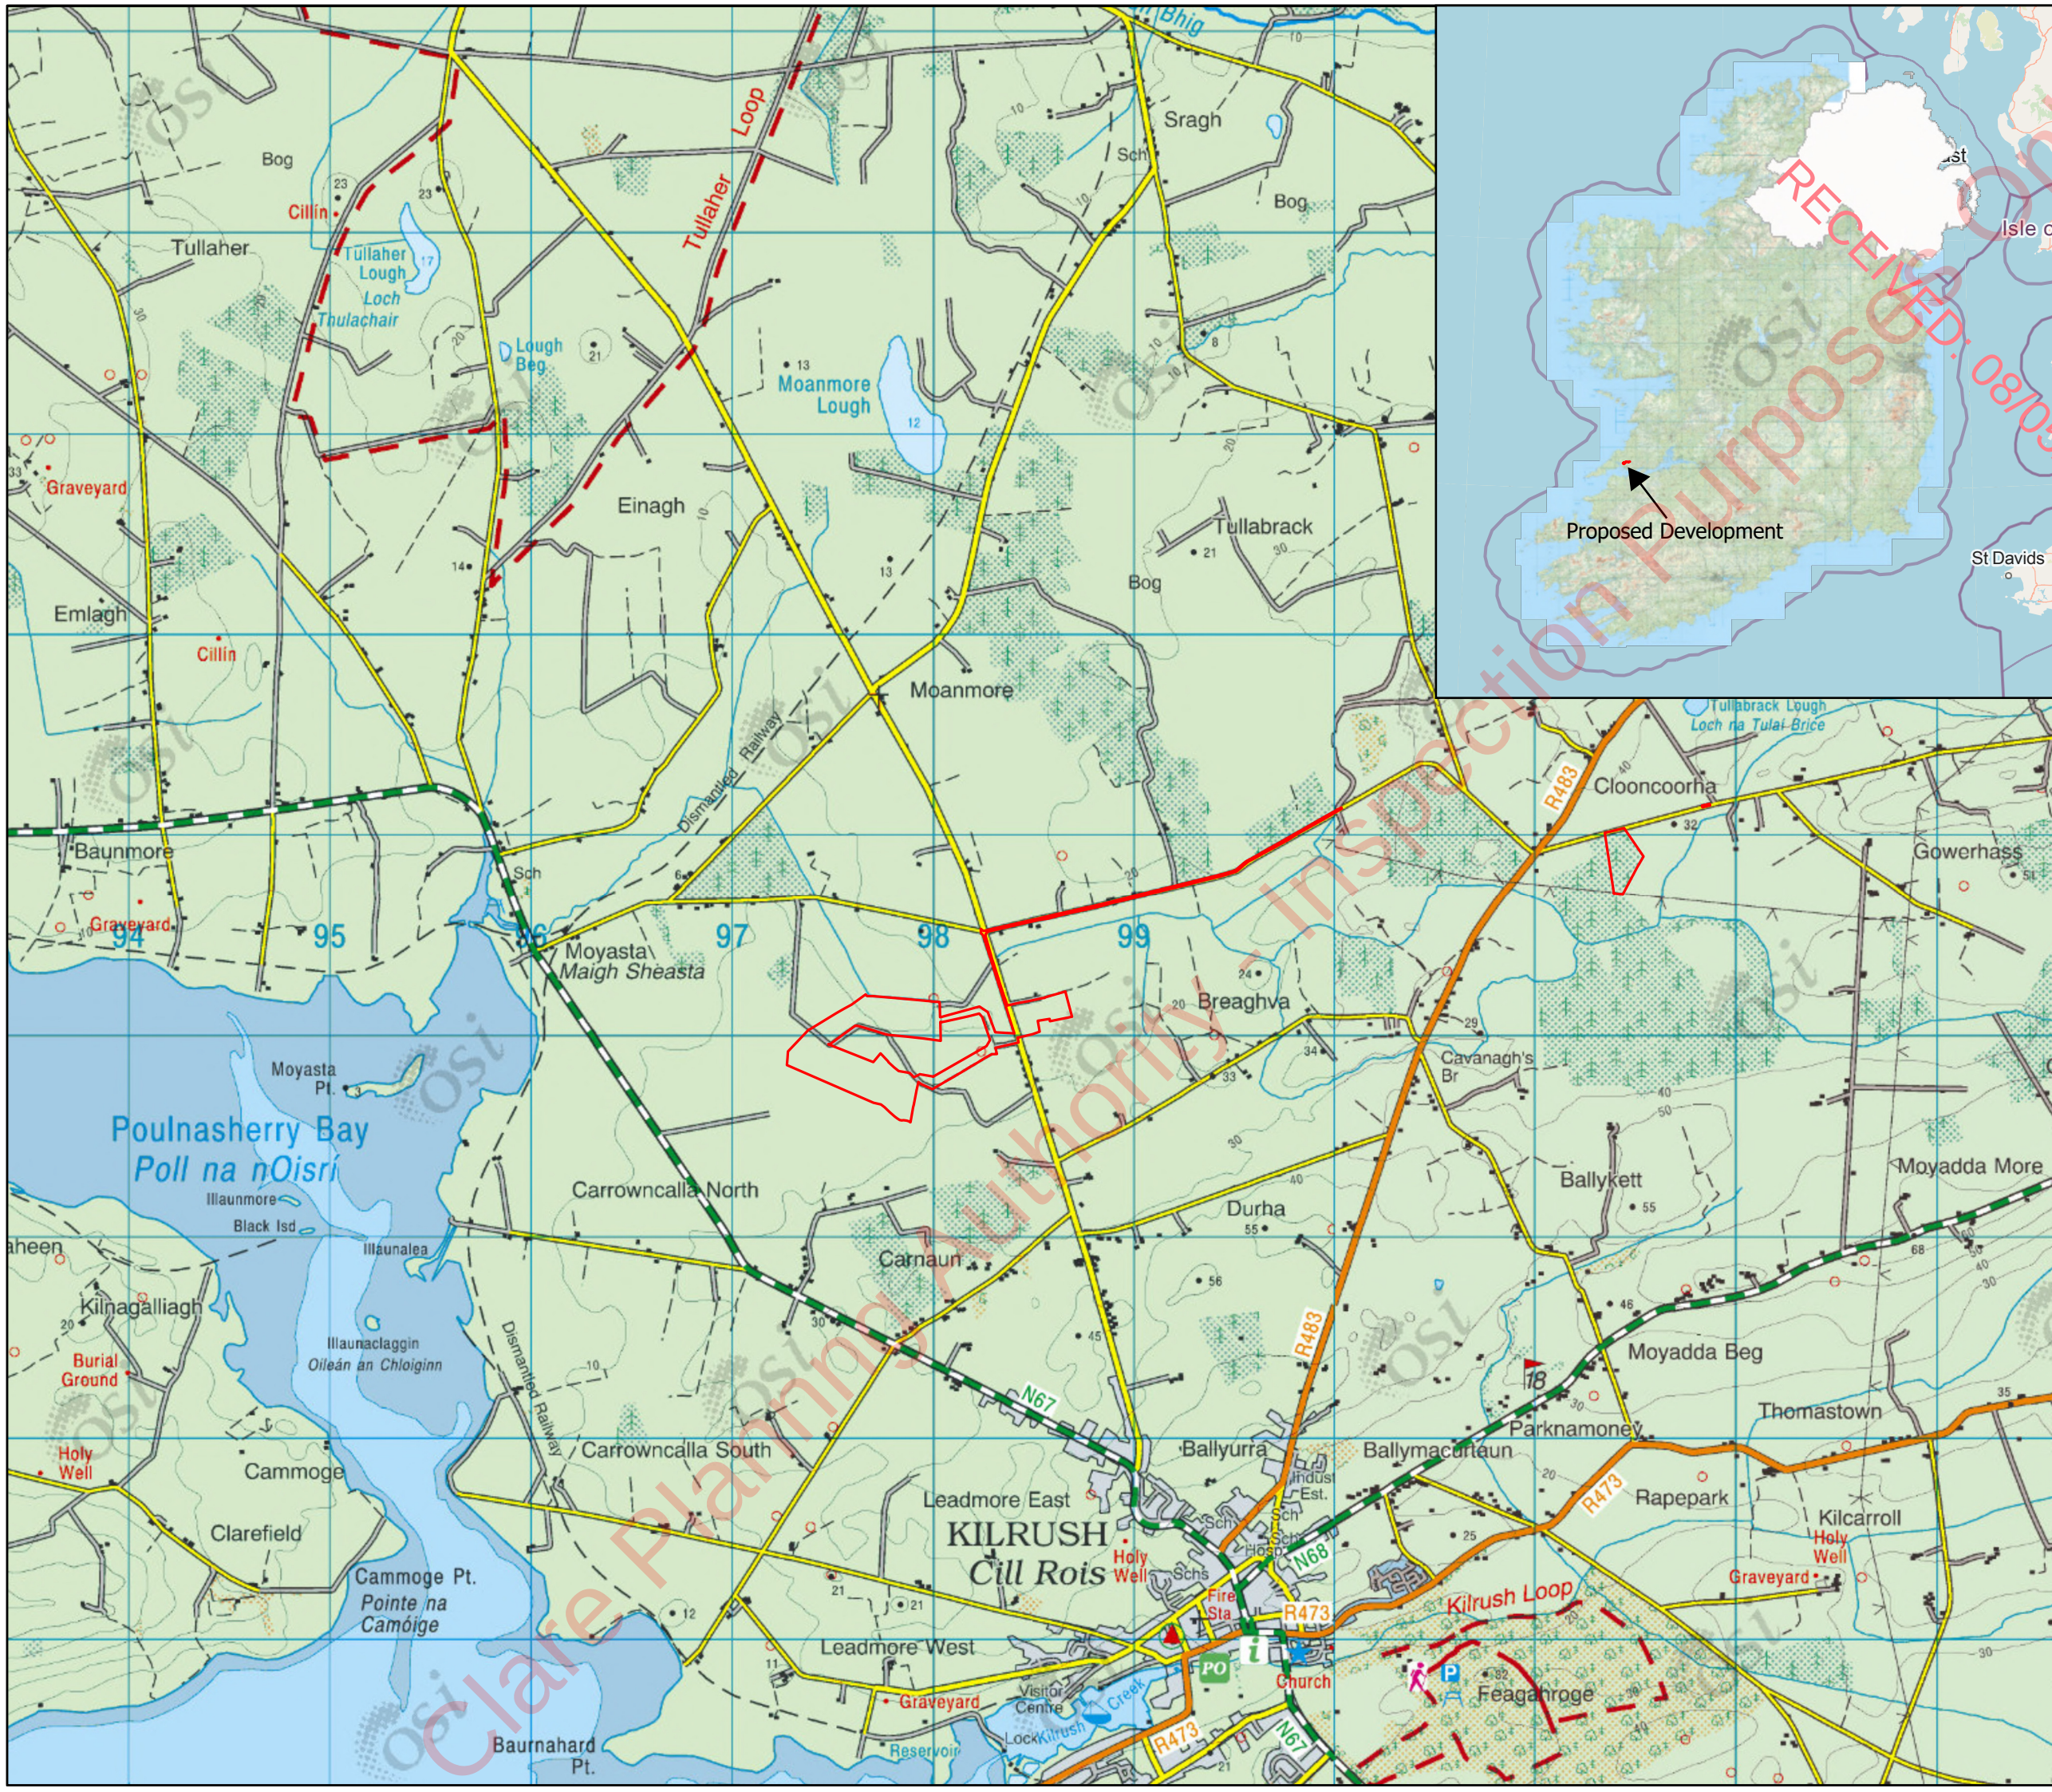

N

Tailte Éireann

© Tailte Éireann - Surveying
Includes National Mapping Reproduced
Under Copyright to Tailte Éireann.
Licence Number CYAL 50382164

Legend

Redline Boundary

00.512

Km

Client

Moanmore Lower Green Energy Ltd

Project

Proposed Moanmore Lower Wind Farm, Co. Clare

Title

Site Location

JENNINGS O'DONOVAN

an RSK company

© COPYRIGHT OF
JENNINGS O'DONOVAN AND PARTNERS LIMITED
FINISKLIN
SLIGO
IRELAND

Tel (+353) 719 161 416
Email. info@jodireland.com
www.jodireland.com

@JOD_Sligo

Jennings O'Donovan & Partners

Jennings O'Donovan

Date21/11/2024

Revision0

Job No.6778

Scale1:30,000

StageEIAR

Figure1.1

DrawingPOD

CheckedSM

ApprovedSM



N

© Tailte Éireann - Surveying
Includes National Mapping Reproduced
Under Copyright to Tailte Éireann.
Licence Number CYAL 50382164

Legend

- Redline Boundary
- Turbine Locations
- Site Boundary
- Spoil Area
- Hardstands
- Access Tracks
- 38kV Substation
- Rock Armour Berm
- Grid Connection Route
- Flood Compensation Area
- Temporary Road Widening
- Temporary Construction Compound
- Biodiversity Enhancement Area's

00.130.250.5

Km

Client

Moanmore Lower Green Energy Ltd

Project

Proposed Moanmore Lower Wind Farm, Co. Clare

Title

Project Layout

JENNINGS O'DONOVAN
an RSK company

© COPYRIGHT OF
JENNINGS O'DONOVAN AND PARTNERS LIMITED
FINISKLIN
SLIGO
IRELAND

Tel (+353) 719 161 416
Email. info@jodireland.com
www.jodireland.com

@JOD_Sligo Jennings O'Donovan & Partners Jennings O'Donovan

Date	24/03/2025	Revision	0	Job No.	6778
Scale	1:10,000	Stage	EIAR	Figure	1.2a
Drawing	POD	Checked	SM	Approved	SM



N

Tailte
Éireann

© Tailte Éireann - Surveying
Includes National Mapping Reproduced
Under Copyright to Tailte Éireann.
Licence Number CYAL 50382164

Legend

Redline Boundary

Grid Connection Route

Blade Laydown Area

Temporary Road Widening

Temporary Verge Strengthening

Existing_Forestry

Forestry to be Felled

00.250.51 Km

Client

Moanmore Lower Green Energy Ltd

Project

Proposed Moanmore Lower
Wind Farm, Co. Clare

Title

Project Layout

JENNINGS
O'DONOVAN
an RSK company

© COPYRIGHT OF
JENNINGS O'DONOVAN AND PARTNERS LIMITED
FINISKLIN
SLIGO
IRELAND


Tel (+353) 719 161 416
Email. info@jodireland.com
www.jodireland.com

@JOD_Sligo

Jennings O'Donovan & Partners

Jennings O'Donovan

Date	24/03/2025	Revision	0	Job No.	6778
Scale	1:25,000	Stage	EIAR	Figure	1.2b
Drawing	POD	Checked	SM	Approved	SM

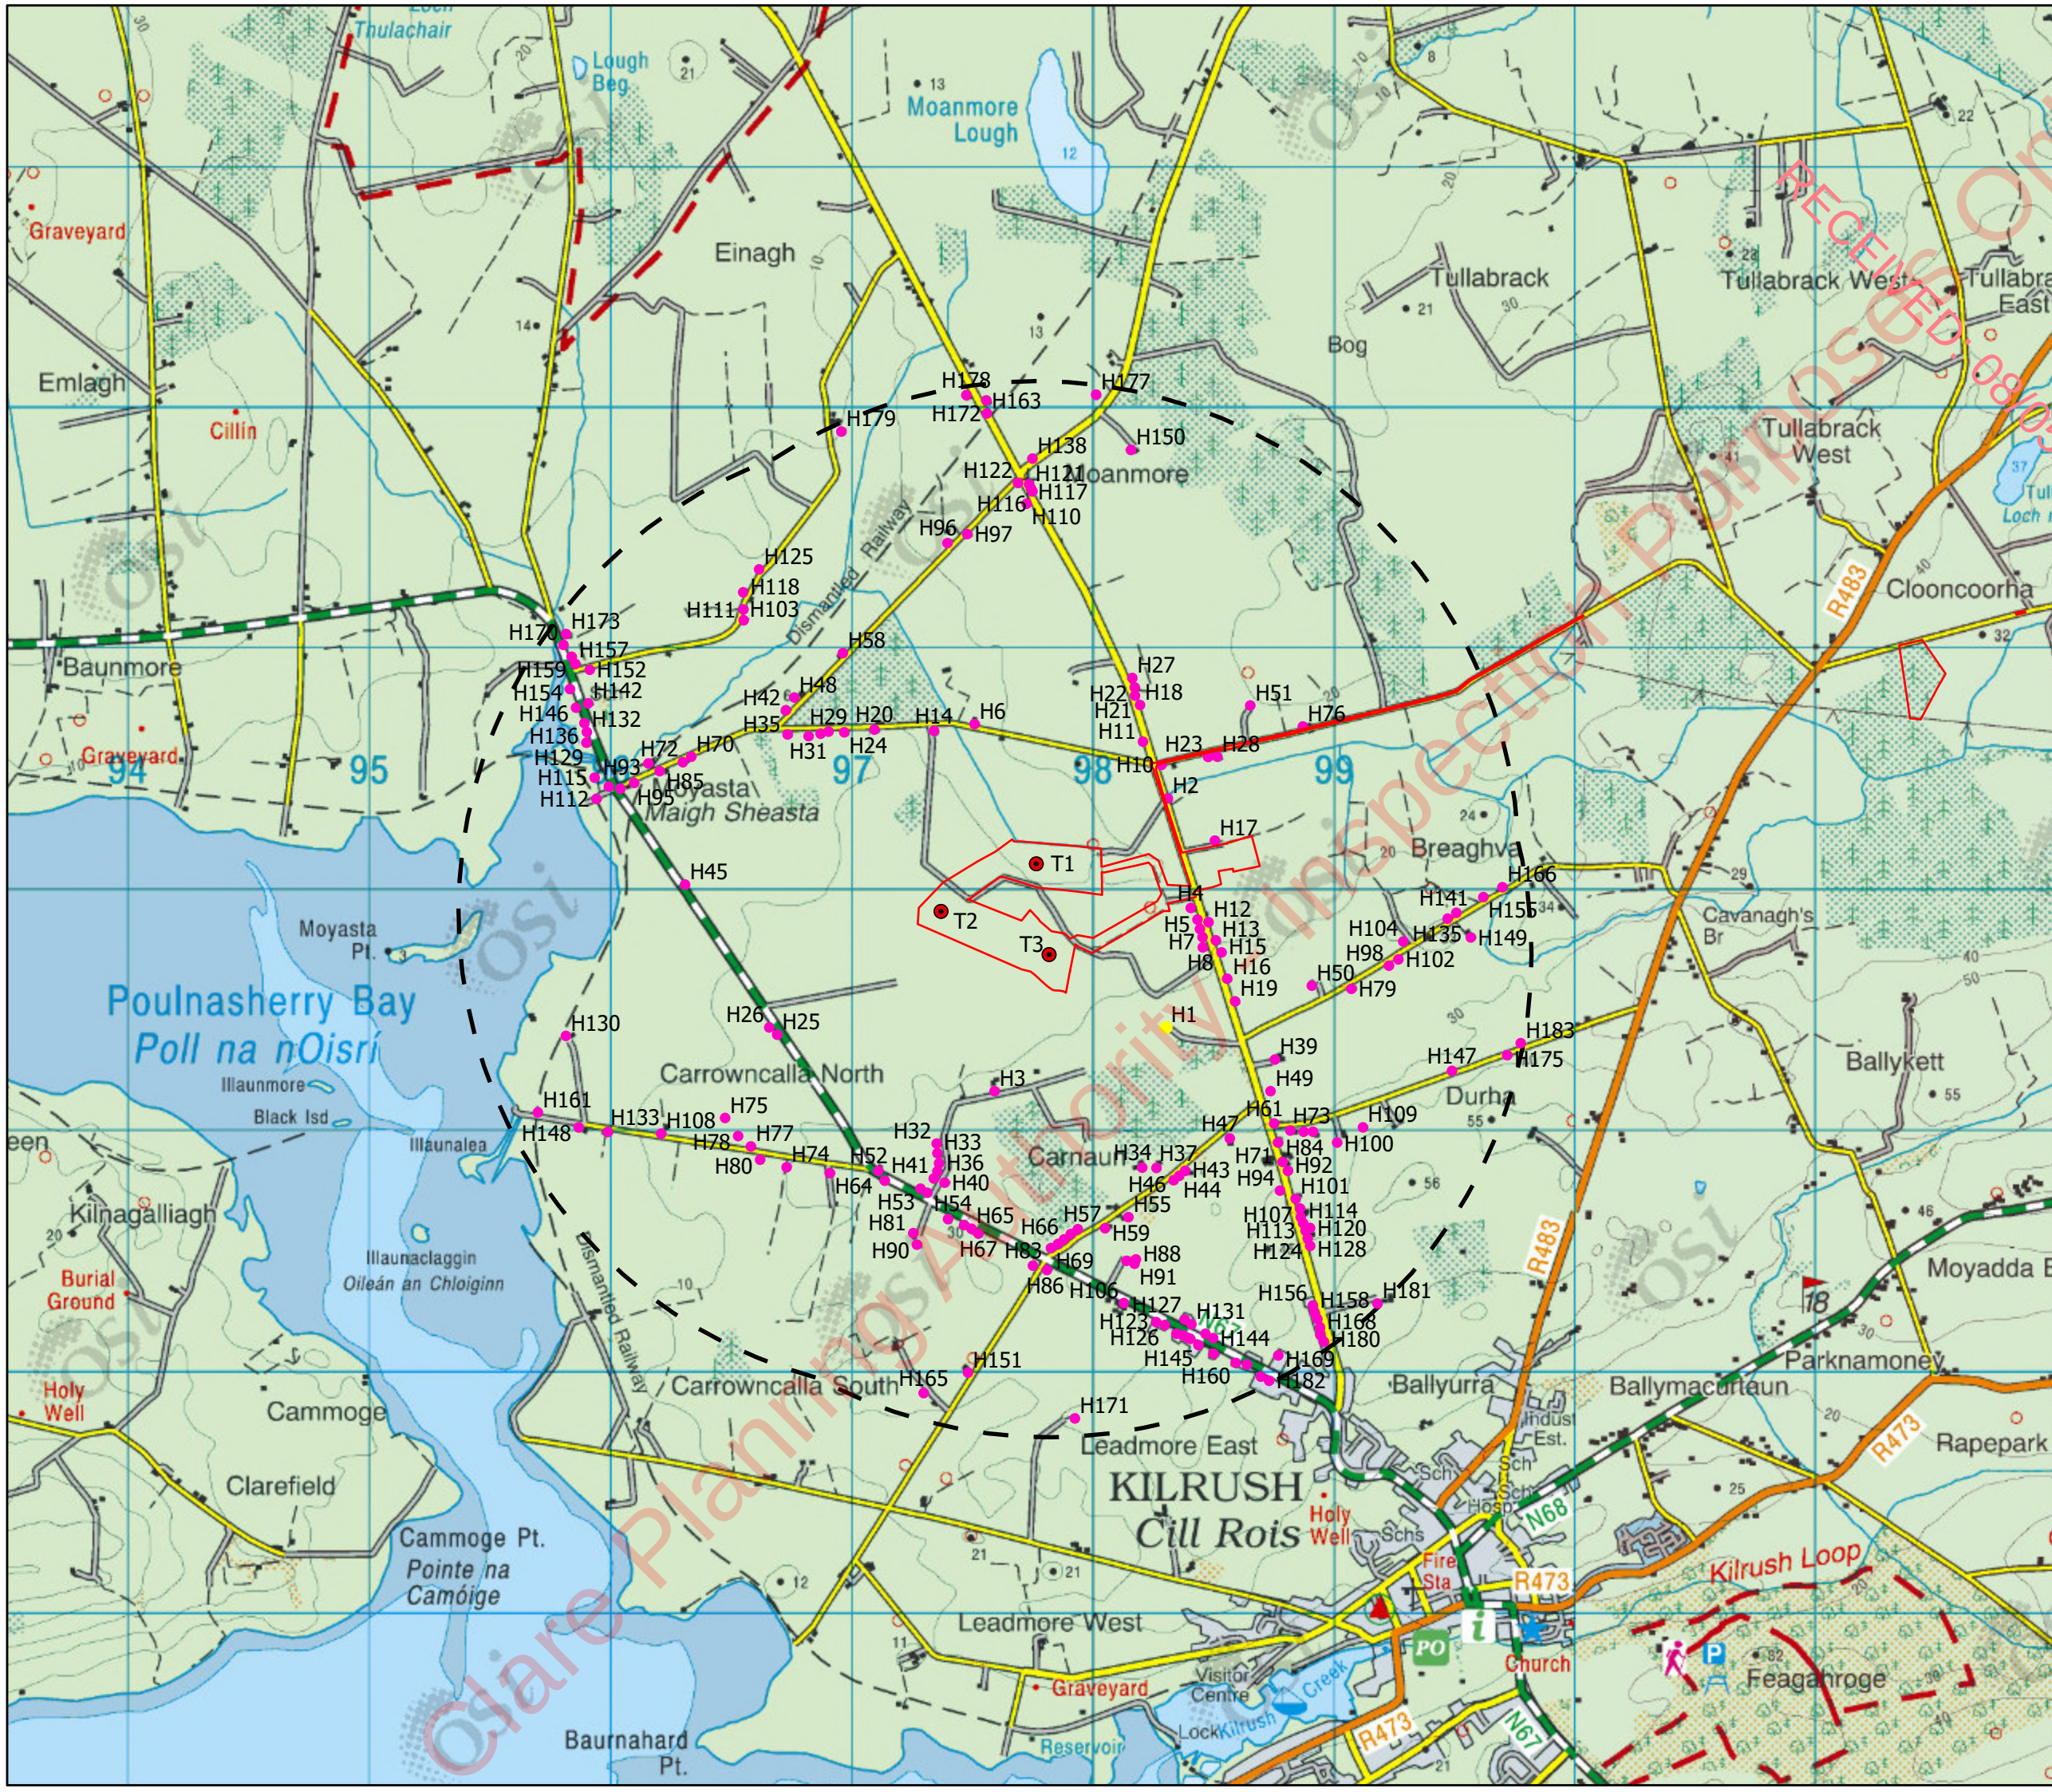

N

Tailte Éireann

© Tailte Éireann - Surveying
Includes National Mapping Reproduced
Under Copyright to Tailte Éireann.
Licence Number CYAL 50382164

Legend

Redline Boundary

Turbine Locations

Sensitive Receptors

Non-Sensitive Receptors

2km Buffer

00.250.51 Km

Client

Moanmore Lower Green Energy Ltd

Project

Proposed Moanmore Lower Wind Farm, Co. Clare

Title

Sensitive Receptors within 2km of Proposed Turbines

JENNINGS O'DONOVAN

an RSK company

© COPYRIGHT OF
JENNINGS O'DONOVAN AND PARTNERS LIMITED
FINISKLIN
SLIGO
IRELAND

Tel (+353) 719 161 416
Email. info@jodireland.com
www.jodireland.com

@JOD_Sligo

Jennings O'Donovan & Partners

Jennings O'Donovan

Date20/11/2024Revision0Job No.6778

Scale1:25,000StageEIARFigure1.3

DrawingPODCheckedSMApprovedSM