


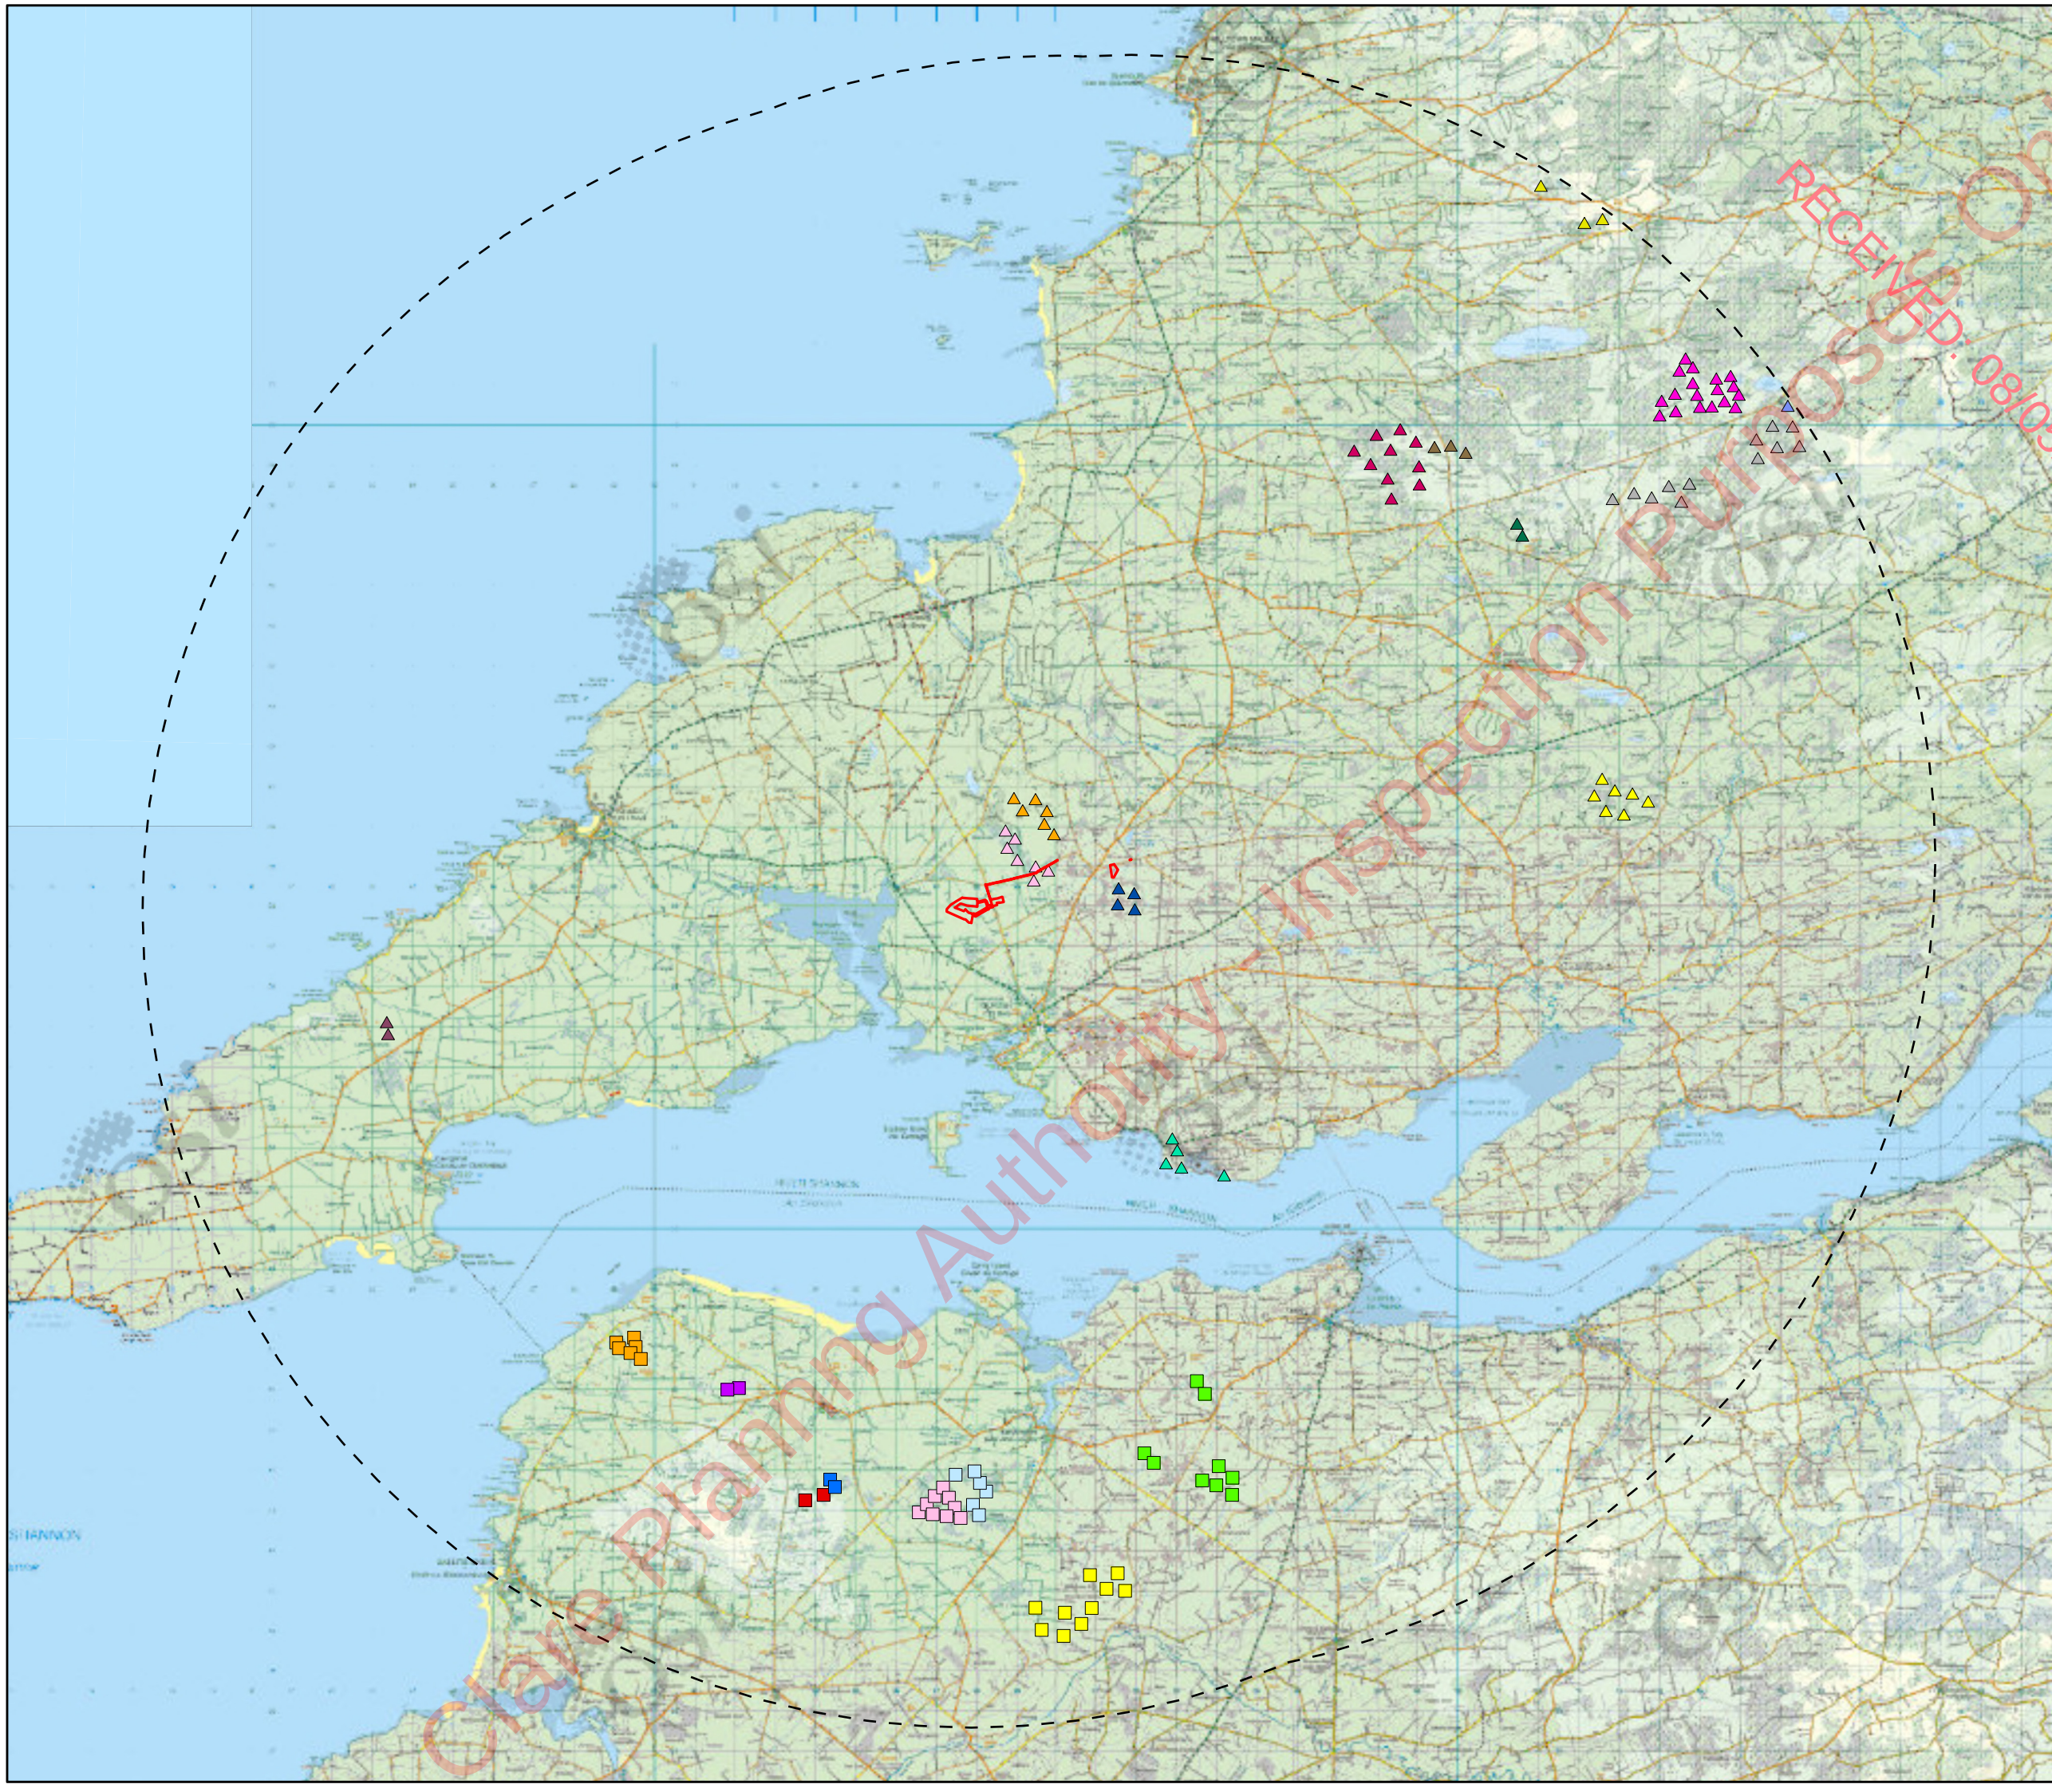

N

Tailte Éireann

© Tailte Éireann - Surveying

Includes National Mapping Reproduced

Under Copyright to Tailte Éireann.

Licence Number CYAL 50382164

Legend

Redline Boundary

20km Buffer

Ballylongford Wind Farm

Beal_Hill_Wind_Farm

Curraghderrig_Wind_Farm

Larha_Wind_Farm

Leanamore_Wind_Farm

Shronowen_Wind_Farm

Tullahennel_North_Wind_Farm

Tullahennel_South_Wind_Farm

Ballykett Wind Farm

Boolinrudda Wind Farm

Booltiagh Wind Farm

Cahermurphy Windfarm 1

Cahermurphy Windfarm 2

Carrownaweelaun Wind Farm

Crossmore Wind Farm

Kiltumper Wind Farm

Letteragh Wind Farm

Moanmore Wind Farm

Moneypoint Wind Farm

Sorrell Island (Glenmore) Wind Farm

Tullabrack Wind Farm

0

2.5

5

10 Km

Client

Moanmore Lower Green Energy Ltd

Project

Proposed Moanmore Lower Wind Farm, Co. Clare

Title

Wind Farms within 20km of the Site

JENNINGS O'DONOVAN

an RSK company

© COPYRIGHT OF

JENNINGS O'DONOVAN AND PARTNERS LIMITED

FINISKLIN

SLIGO

IRELAND

Tel (+353) 719 161 416

Email info@jodireland.com

www.jodireland.com

@JOD_Sligo

in Jennings O'Donovan & Partners

f Jennings O'Donovan

Date	25/11/2024	Revision	0	Job No.	6778
Scale	1:150,000	Stage	EIAR	Figure	2.1
Drawing	POD	Checked	SM	Approved	SM



N

© Tailte Éireann - Surveying
Includes National Mapping Reproduced
Under Copyright to Tailte Éireann.
Licence Number CYAL 50382164

Legend

Redline Boundary

Turbine Locations

Hardstands

Access Tracks

Entrance No. 1

Entrance No. 2

00.250.51 Km

Client

Moanmore Lower Green Energy Ltd

Project

Proposed Moanmore Lower Wind Farm, Co. Clare

Title

Site Entrance


JENNINGS
O'DONOVAN

an RSK company

© COPYRIGHT OF
JENNINGS O'DONOVAN AND PARTNERS LIMITED
FINISKLIN
SLIGO
IRELAND
Tel (+353) 719 161 416
Email. info@jodireland.com
www.jodireland.com

@JOD_Sligo Jennings O'Donovan & Partners Jennings O'Donovan

Date	13/03/2024	Revision	0	Job No.	6778
Scale	1:15,000	Stage	EIAR	Figure	2.2
Drawing	POD	Checked	SM	Approved	SM

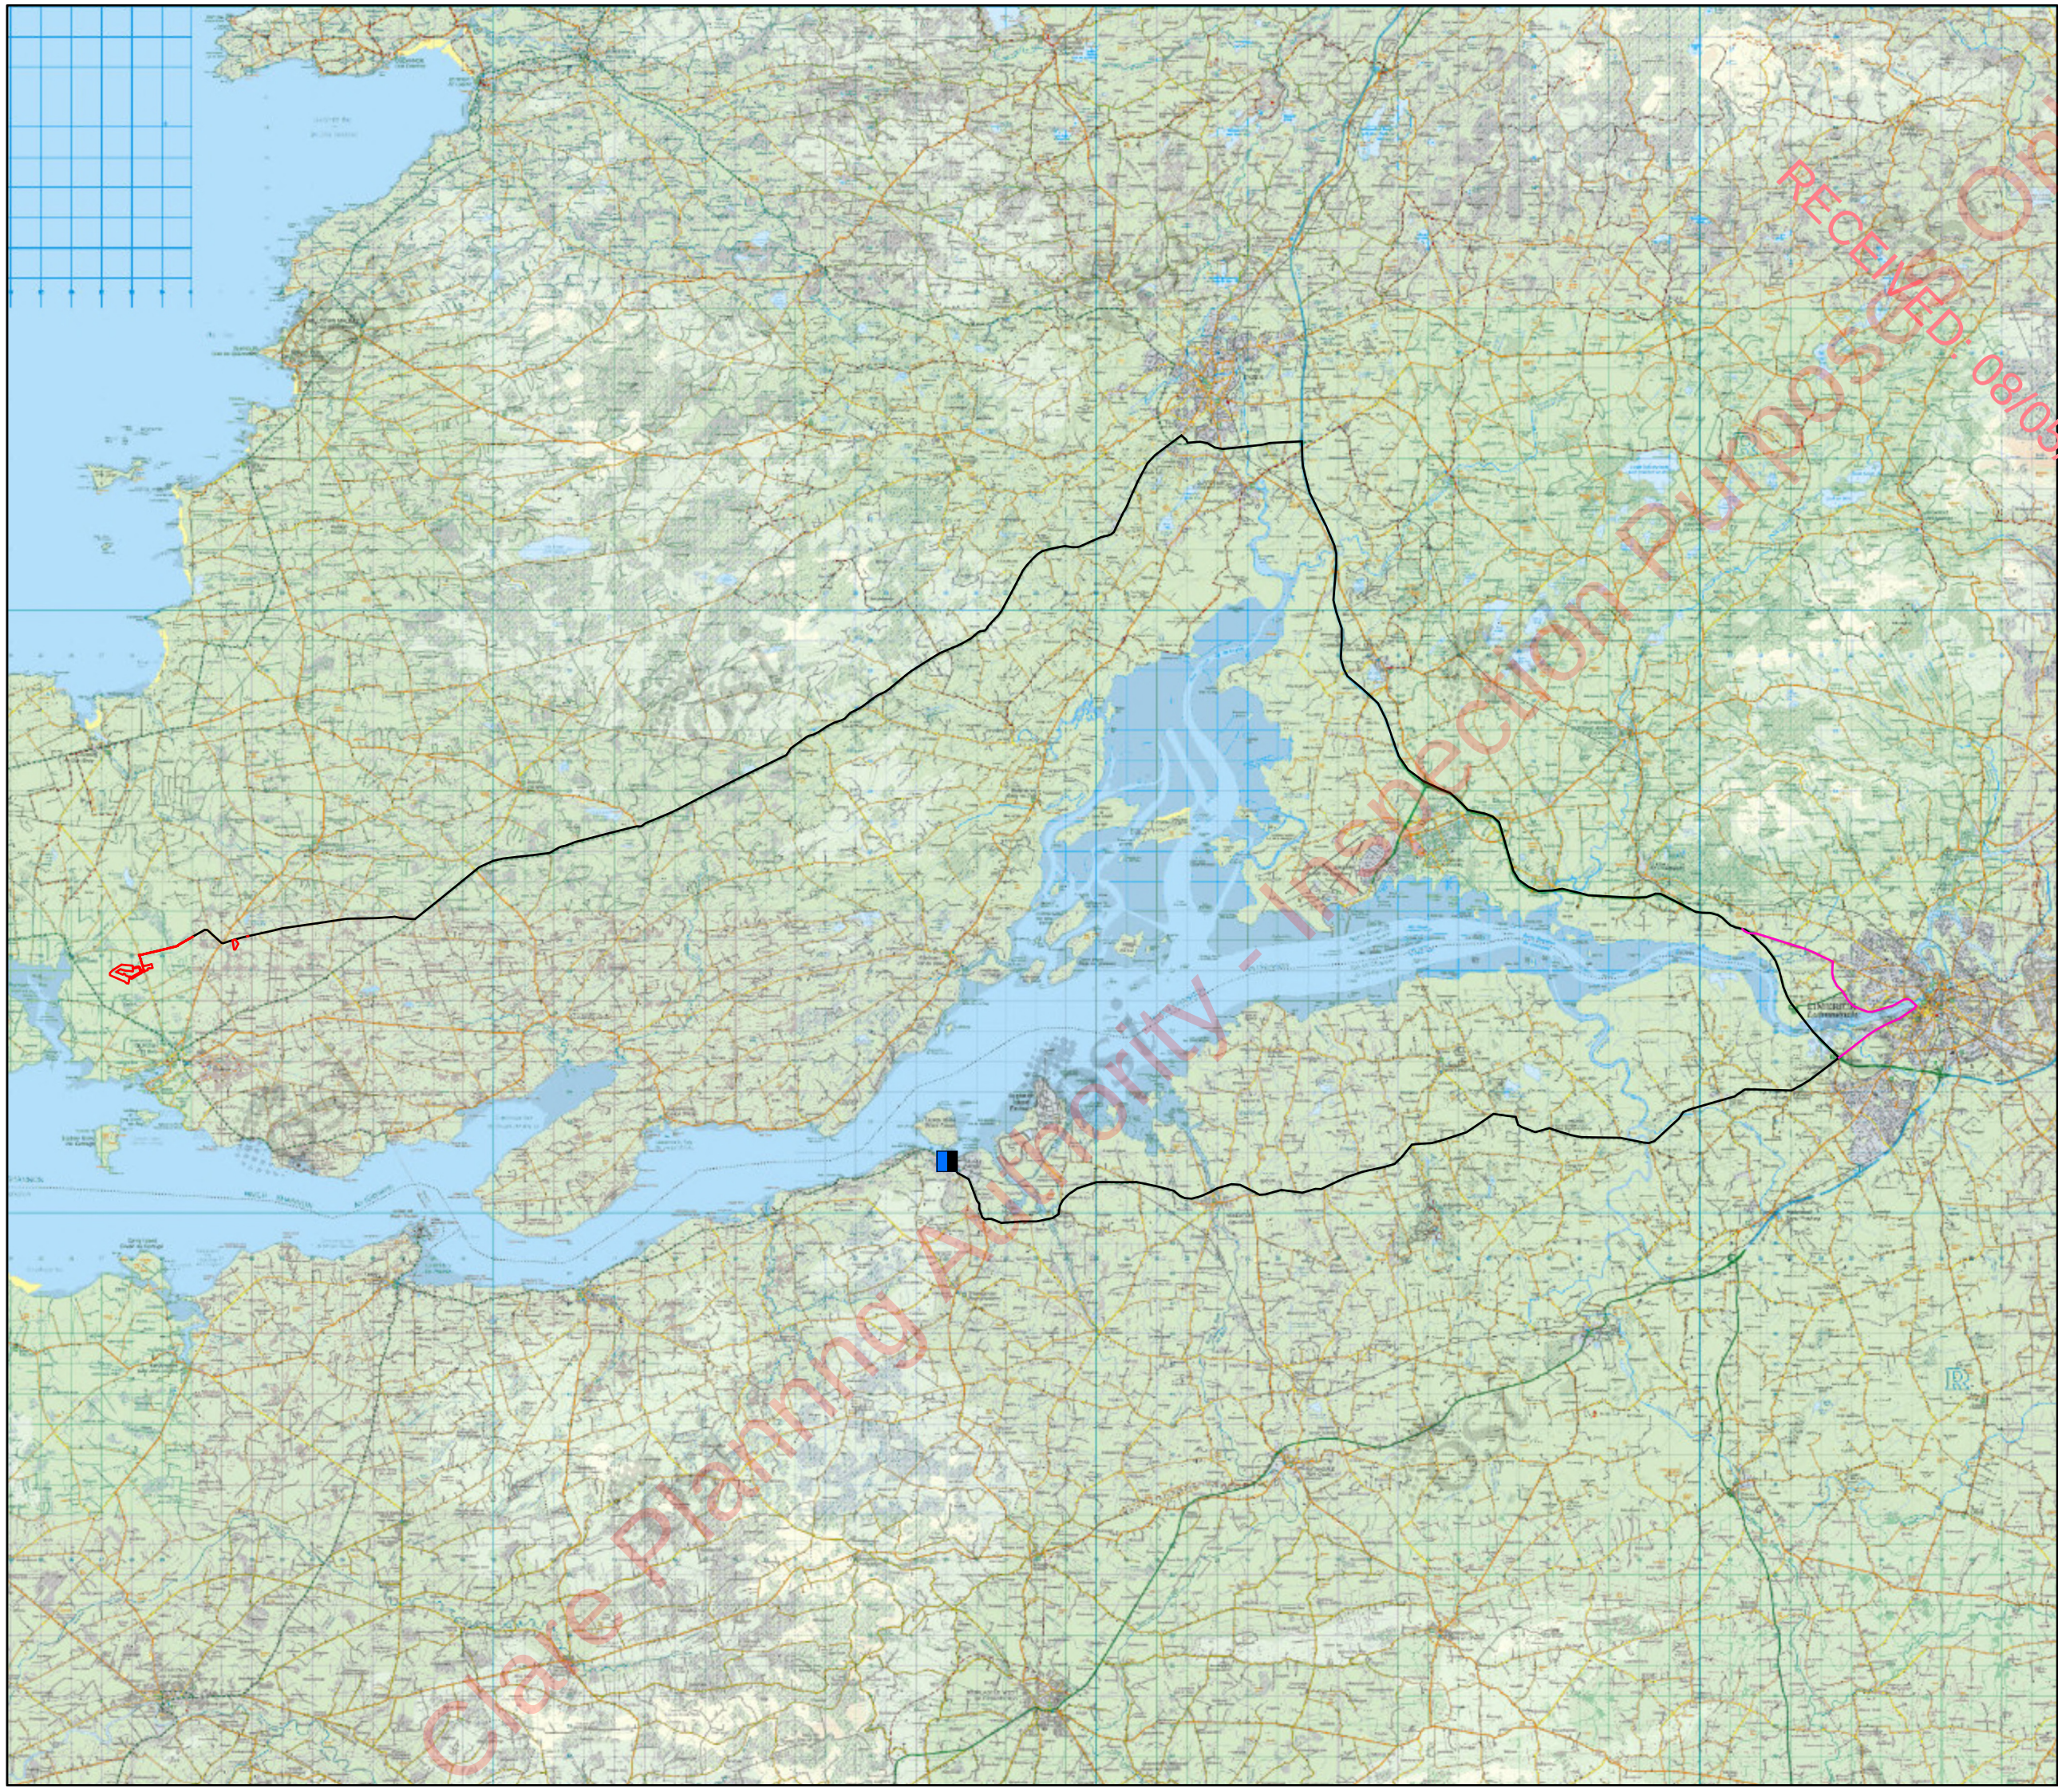

N



Tailte Éireann

© Tailte Éireann - Surveying
Includes National Mapping Reproduced
Under Copyright to Tailte Éireann.
Licence Number CYAL 50382164

Legend

Redline Boundary

Tunnel-Free Delivery Route

Delivery Route via Tunnel

Foynes Port

02.5510 Km

Client

Moanmore Lower Green Energy Ltd

Project

Proposed Moanmore Lower Wind Farm, Co. Clare

Title

Proposed Turbine Delivery Route

JENNINGS O'DONOVAN
an RSK company

© COPYRIGHT OF
JENNINGS O'DONOVAN AND PARTNERS LIMITED
FINISKLIN
SLIGO
IRELAND

Tel (+353) 719 161 416
Email. info@jodireland.com
www.jodireland.com

@JOD_Sligo

Jennings O'Donovan & Partners

Jennings O'Donovan

Date	20/11/2024	Revision	0	Job No.	6778
Scale	1:200,000	Stage	EIAR	Figure	2.3
Drawing	POD	Checked	SM	Approved	SM



N

Tailte
Éireann

© Tailte Éireann - Surveying
Includes National Mapping Reproduced
Under Copyright to Tailte Éireann.
Licence Number CYAL 50382164

Legend

Redline Boundary

Turbine Locations

Access Tracks

Hardstands

38kV Substation

Grid Connection Route

110kV Tullabrack Substation

00.250.51 Km

Client

Moanmore Lower Green Energy Ltd

Project

Proposed Moanmore Lower
Wind Farm, Co. Clare

Title

Grid Connection Route

JENNINGS
O'DONOVAN

an RSK company

© COPYRIGHT OF
JENNINGS O'DONOVAN AND PARTNERS LIMITED
FINISKLIN
SLIGO
IRELAND

Tel (+353) 719 161 416
Email. info@jodireland.com
www.jodireland.com

@JOD_Sligo

Jennings O'Donovan & Partners

Jennings O'Donovan

Date	24/03/2025	Revision	0	Job No.	6778
Scale	1:15,000	Stage	EIAR	Figure	2.4
Drawing	POD	Checked	SM	Approved	SM