


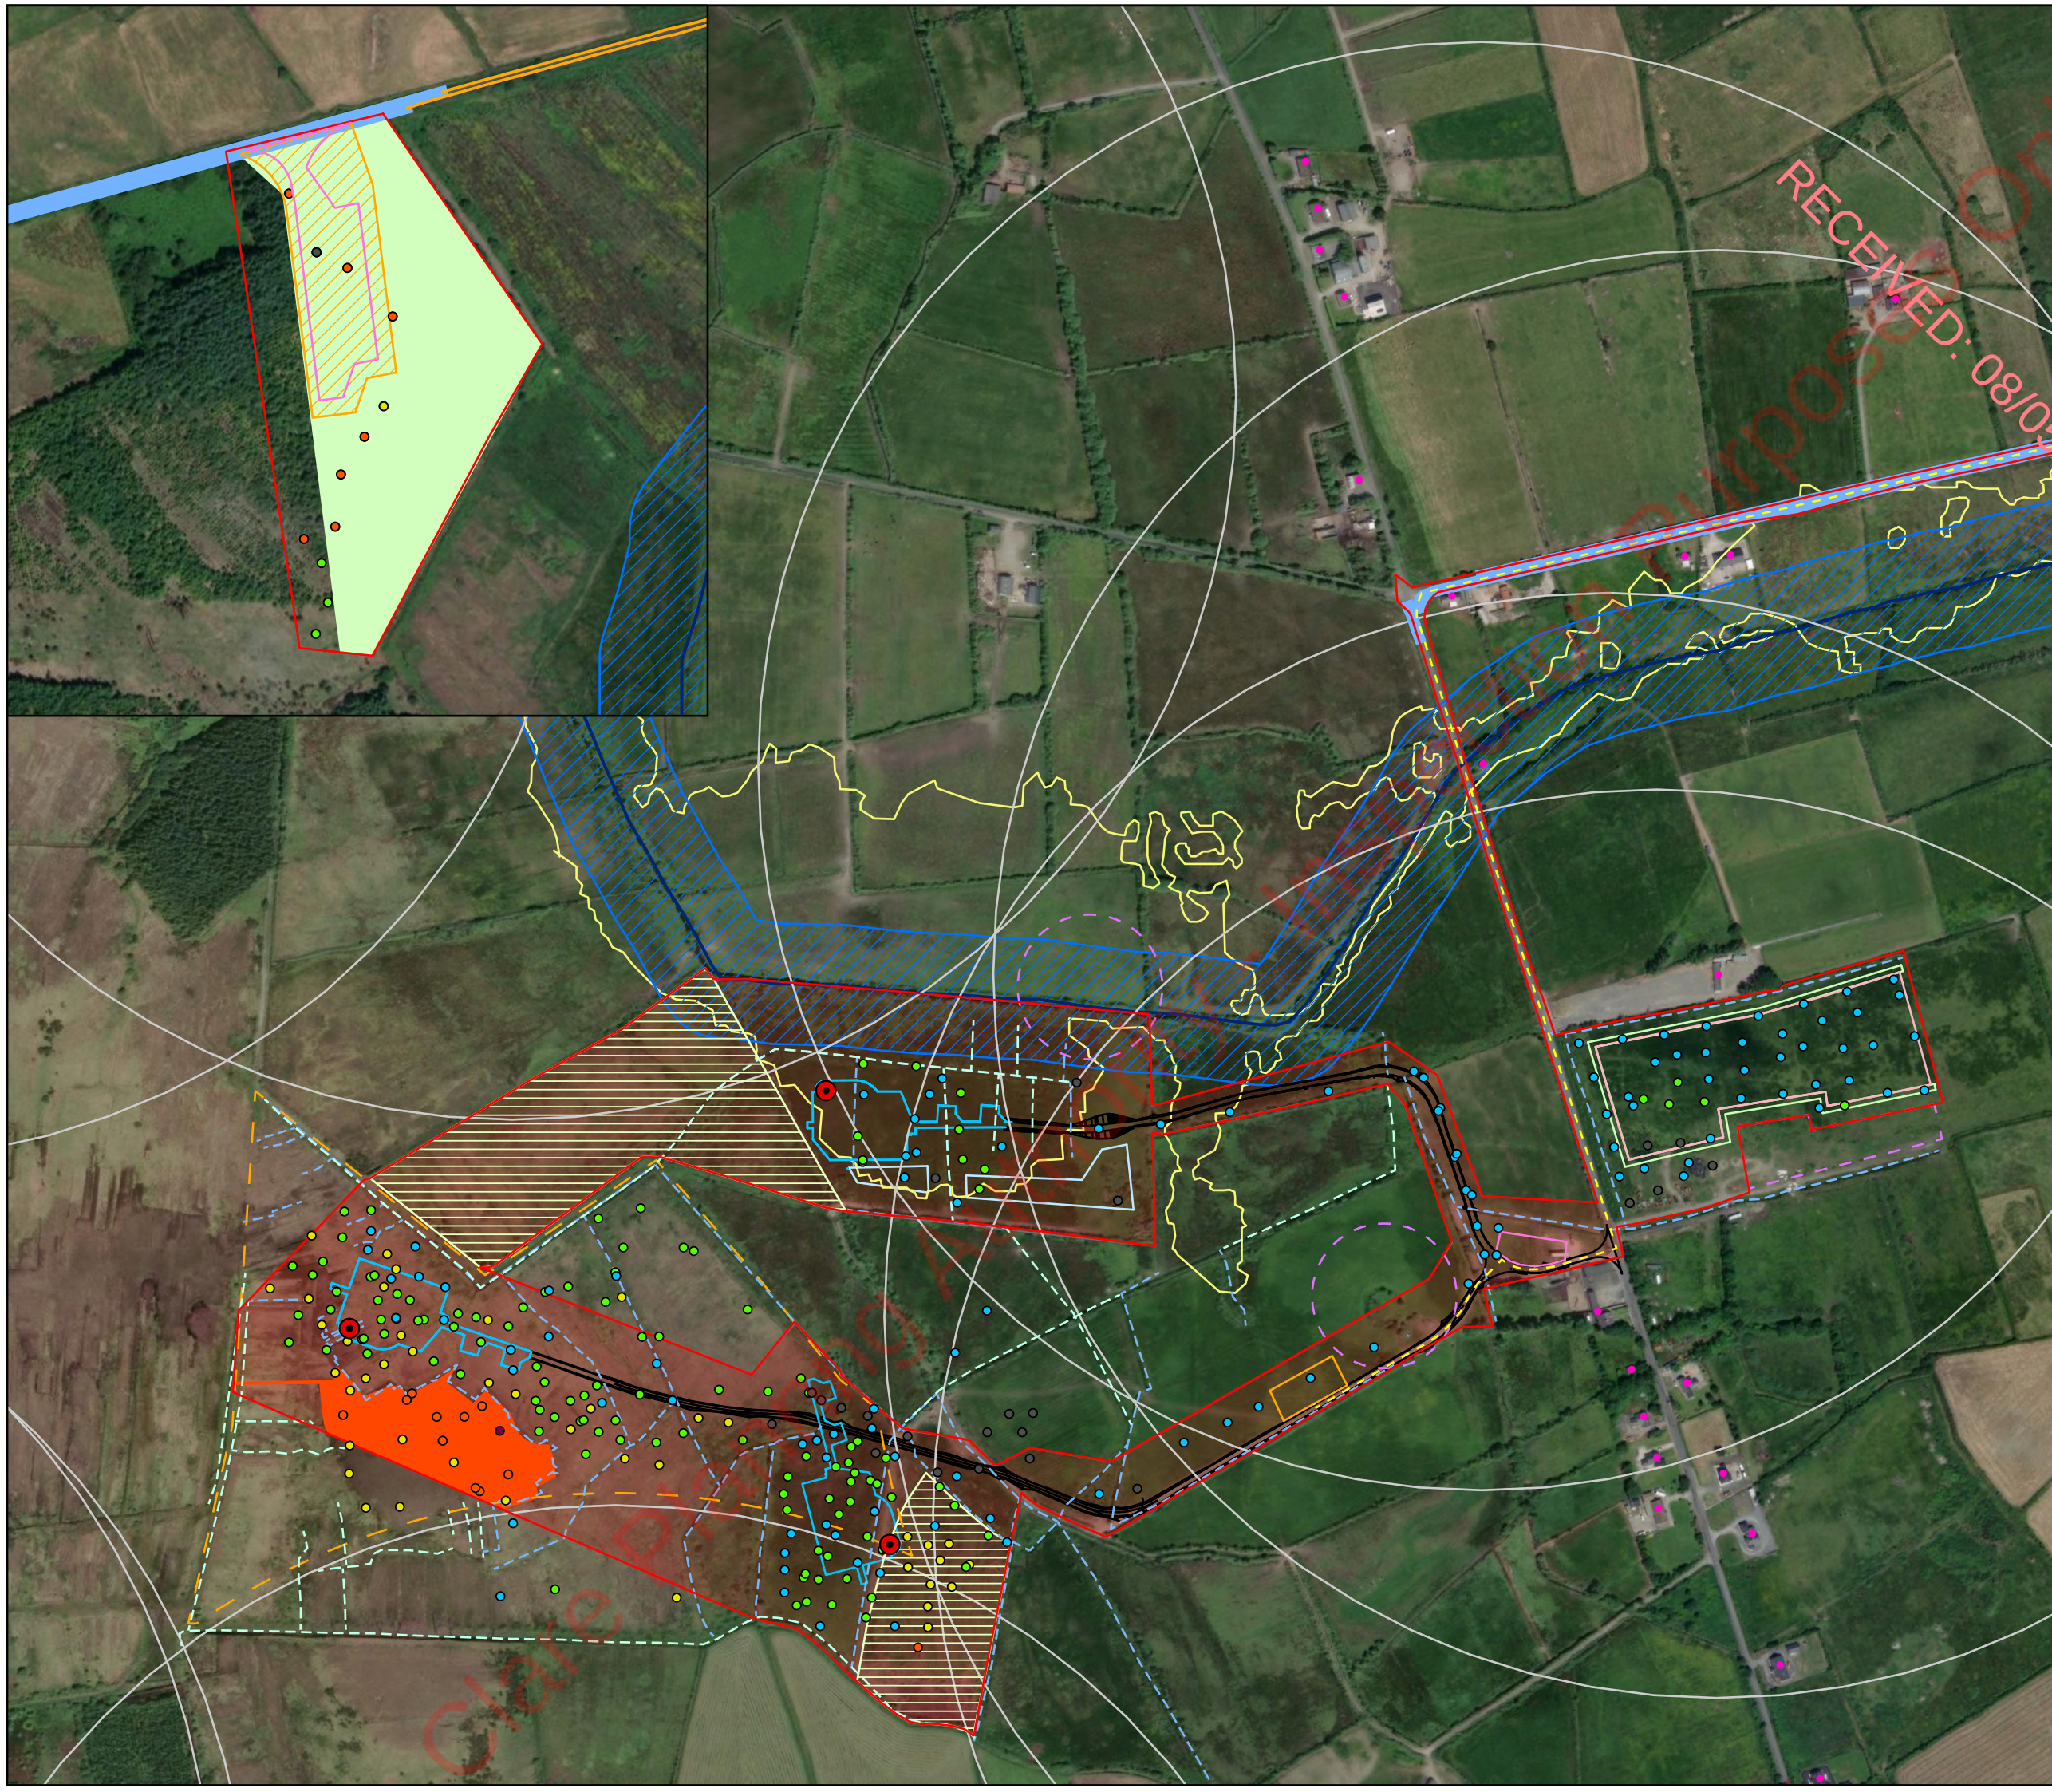

N

Tailte Éireann

© Tailte Éireann - Surveying
Includes National Mapping Reproduced
Under Copyright to Tailte Éireann.
Licence Number CYAL 50382164

Legend

- Redline Boundary
- Turbine Locations
- Site Boundary
- Spoil Area
- Hardstands
- Access Tracks
- Buildable Area
- 38kV Substation
- Rock Armour Berm
- Blade Laydown Area
- Grid Connection Route
- Flood Compensation Area
- Temporary Construction Compound
- Biodiversity Enhancement Area's
- Existing Forestry
- Forestry to be Felled
- Temporary Road Widening
- Temporary Verge Strengthening
- 50m Buffer River
- River Routes
- Total Flood Area Plain
- Drainage Inferred
- Drainage Observed
- 600m House Buffer
- Sensitive Receptors
- Non - Sensitive Receptors
- Archeological Areas
- Raised bog (PB1)
- F - Very Deep (>5.0m)
- E - Deep (3.5m - 5.0m)
- D - Moderatly Deep (2.0m - 3.5m)
- C - Shallow (0.5m - 2.0m)
- B - Very Shallow (0.00m - 0.5m)
- A - Rock (0.00m - 0.0m)

0

0.05

0.1

0.2 Km

Client
Moanmore Lower Green Energy Ltd

Project
Proposed Moanmore Lower Wind Farm, Co. Clare

Title
Constraints Map

JENNINGS O'DONOVAN

an RSK company

© COPYRIGHT OF
JENNINGS O'DONOVAN AND PARTNERS LIMITED
FINISKLIN Tel (+353) 719 161 416
SLIGO Email. info@jodireland.com
IRELAND www.jodireland.com

@JOD_Sligo

Jennings O'Donovan & Partners

Jennings O'Donovan

Date	25/11/2024	Revision	0	Job No.	6778
Scale	1:5,000	Stage	EIAR	Figure	3.1
Drawing	POD	Checked	SM	Approved	SM



N

Tailte Éireann

© Tailte Éireann - Surveying
Includes National Mapping Reproduced
Under Copyright to Tailte Éireann.
Licence Number CYAL 50382164

Legend

Redline Boundary

Turbine Locations

Hardstands

Access Tracks

38kV Onsite Substation

Grid Connection Route

Tullabrack 110kV Substation

Pink (alternative grid route) - Moneypoint to Site

Moneypoint 400kV Substation

00.512

Km

Client

Moanmore Lower Green Energy Ltd

Project

Proposed Moanmore Lower Wind Farm, Co. Clare

Title

Grid Route Options

JENNINGS O'DONOVAN

an RSK company

© COPYRIGHT OF
JENNINGS O'DONOVAN AND PARTNERS LIMITED
FINISKLIN
SLIGO
IRELAND

Tel (+353) 719 161 416
Email. info@jodireland.com
www.jodireland.com

@JOD_Sligo

Jennings O'Donovan & Partners

Jennings O'Donovan

Date	24/03/2025	Revision	0	Job No.	6778
Scale	1:30,000	Stage	EIAR	Figure	3.2
Drawing	POD	Checked	SM	Approved	SM



N

© Tailte Éireann - Surveying
Includes National Mapping Reproduced
Under Copyright to Tailte Éireann.
Licence Number CYAL 50382164

Legend

Study Area

Initial Turbine Locations

00.050.10.2 Km

Client

Moanmore Lower Green Energy Ltd

Project

Proposed Moanmore Lower Wind Farm, Co. Clare

Title

Initial Site Layout

JENNINGS
O'DONOVAN

an RSK company

© COPYRIGHT OF
JENNINGS O'DONOVAN AND PARTNERS LIMITED
FINISKLIN
SLIGO
IRELAND

Tel (+353) 719 161 416
Email. info@jodireland.com
www.jodireland.com

@JOD_Sligo

Jennings O'Donovan & Partners

Jennings O'Donovan

Date	01/05/2025	Revision	1	Job No.	6778
Scale	1:5000	Stage	EIAR	Figure	3.3
Drawing	POD	Checked	SM	Approved	SM

Microsoft