



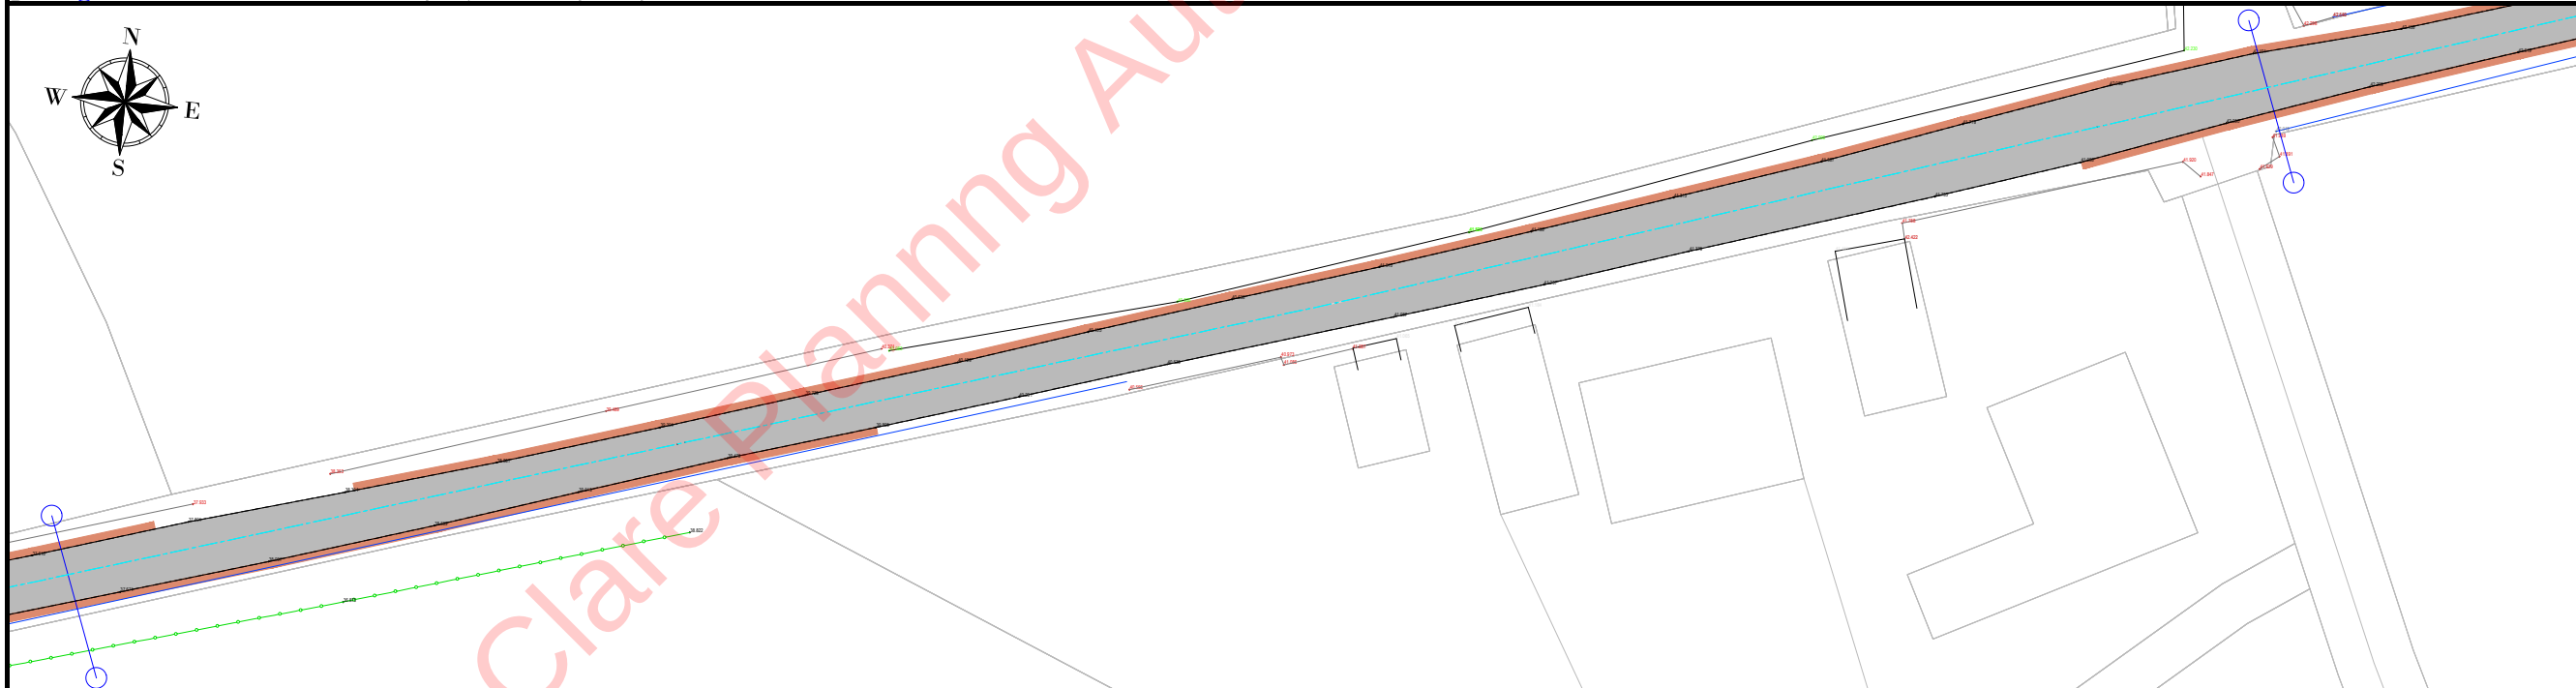

|             |                               |          |
|-------------|-------------------------------|----------|
| Job Ref.    | Drawing No.                   | Revision |
| <b>6778</b> | 6778-JOD-MNWF-XX-DR-C-HR-0261 | P01      |

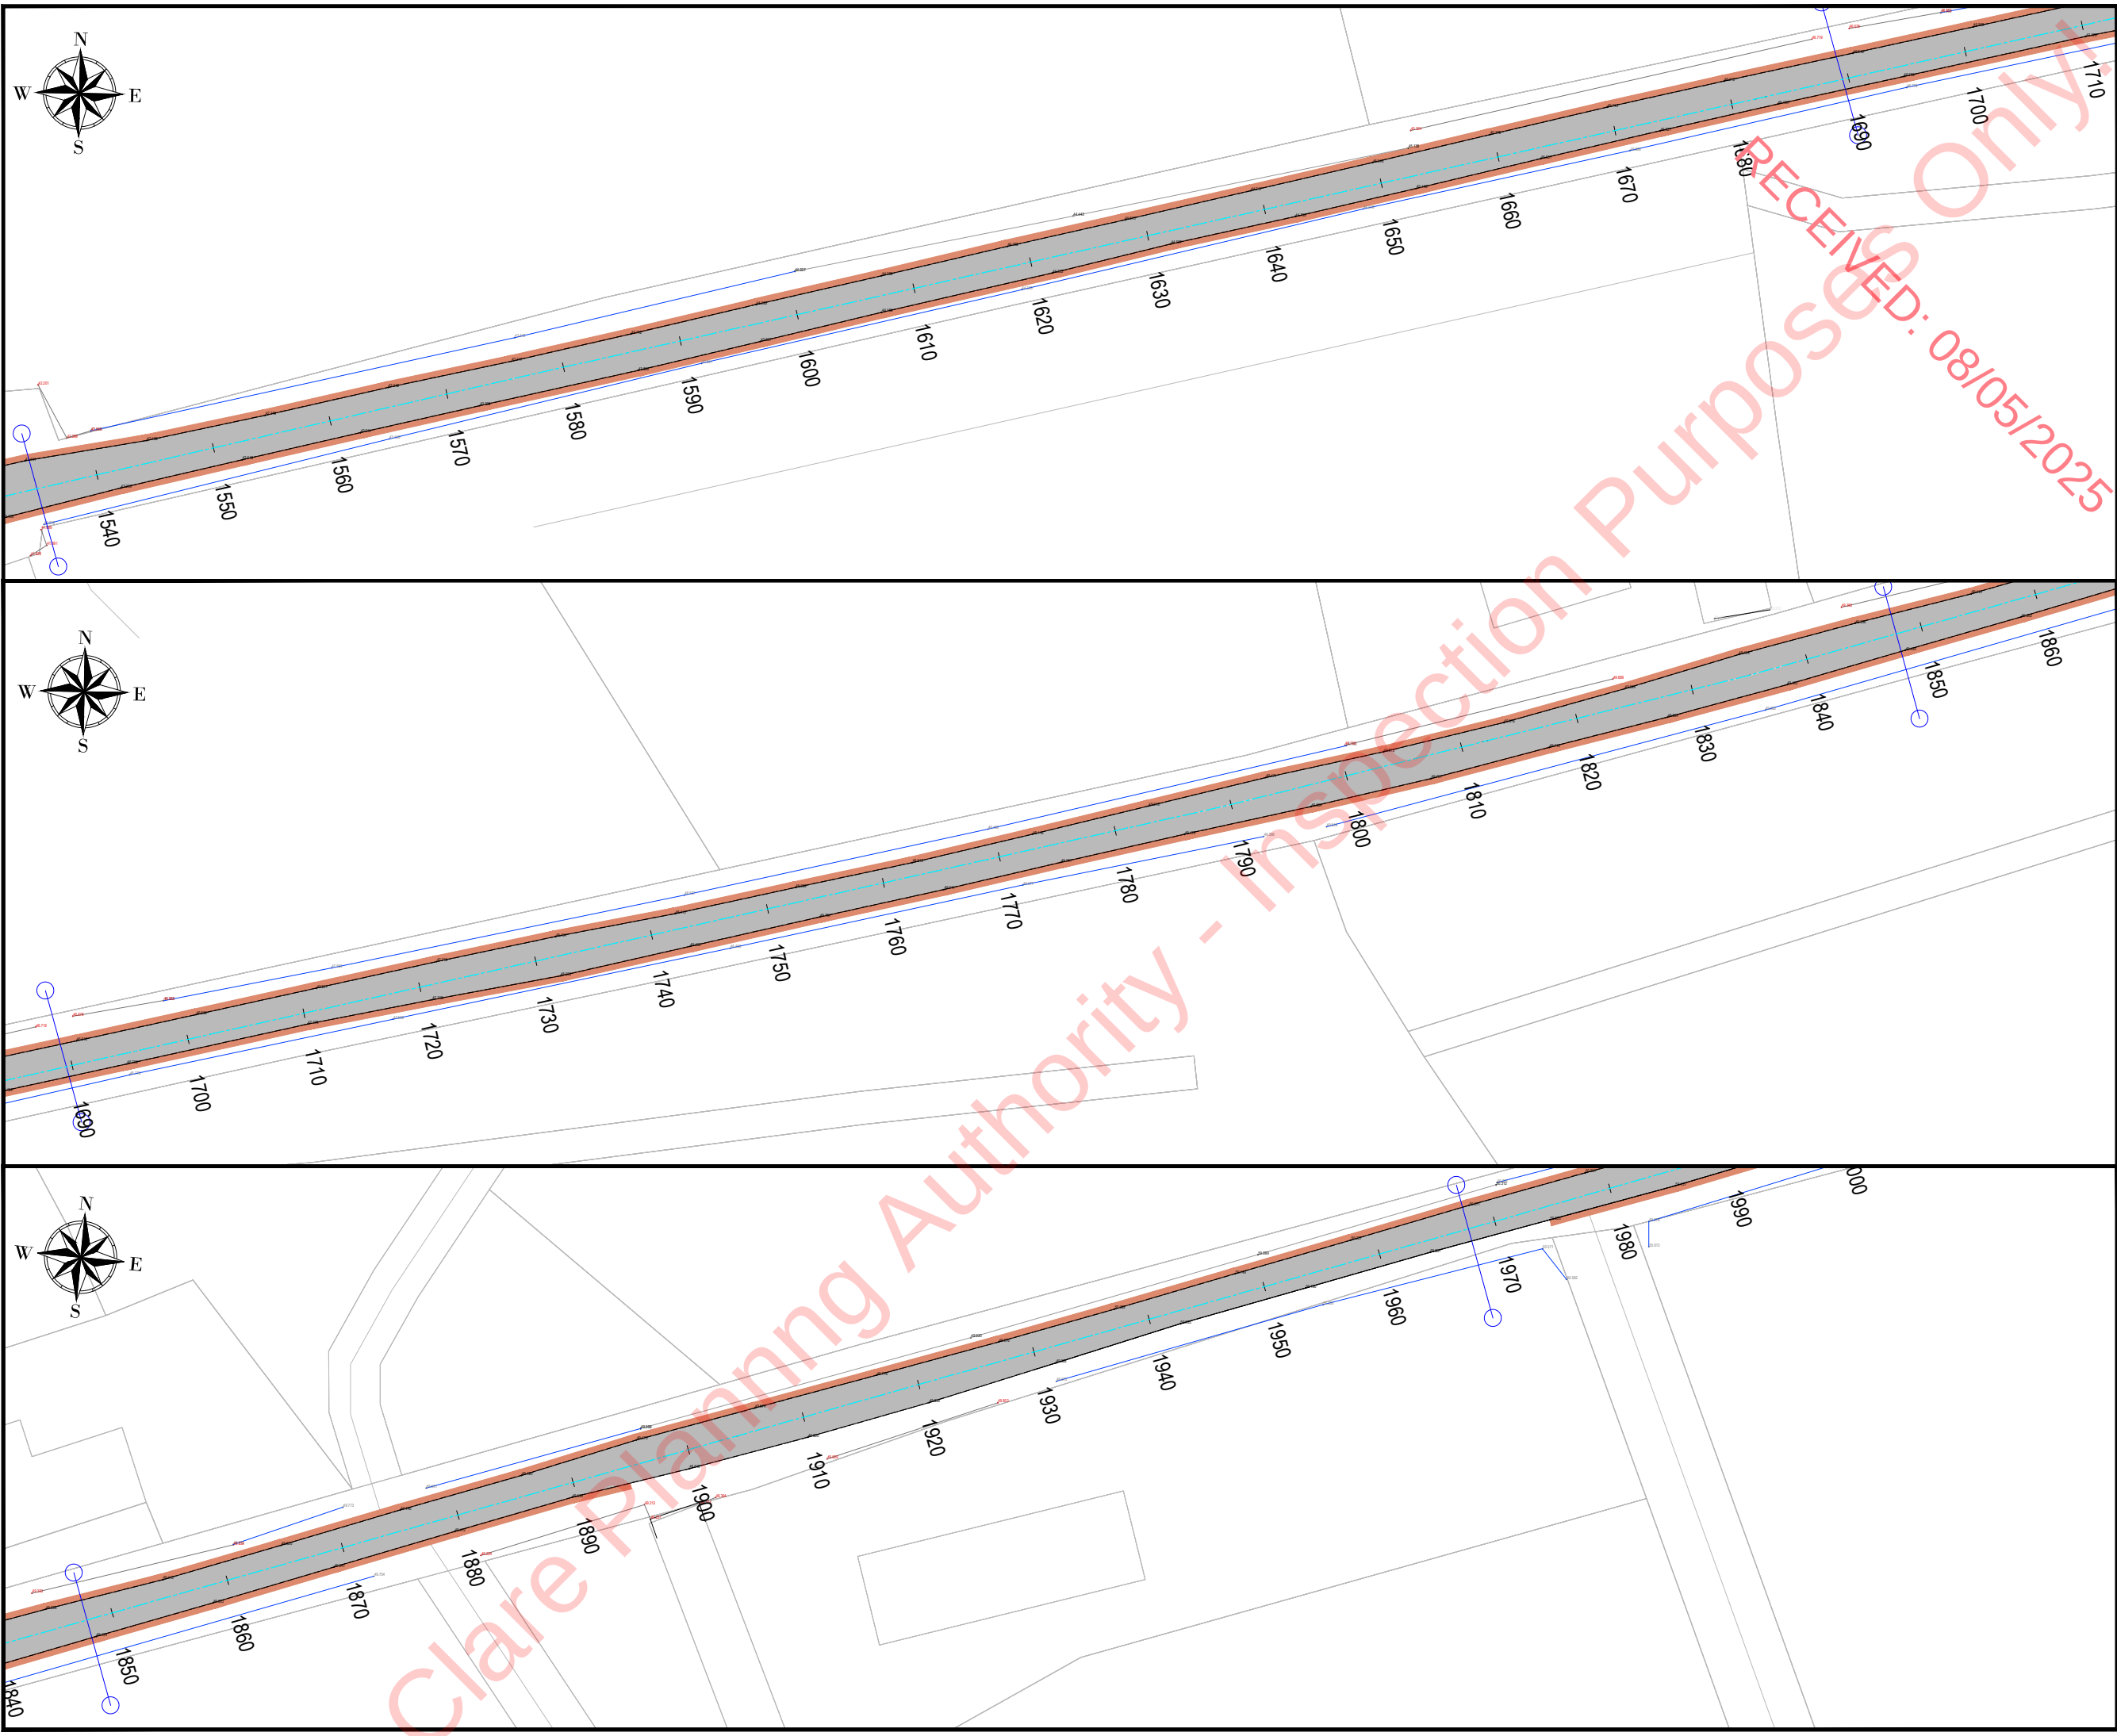

- NOTES:
- 1 FIGURED DIMENSIONS ONLY TO BE TAKEN FROM THIS DRAWING.
  - 2 ALL DRAWINGS TO BE CHECKED BY THE CONTRACTOR ON SITE.
  - 3 ENGINEER TO BE INFORMED OF ANY DISCREPANCIES BEFORE ANY WORK COMMENCES.
  - 4 THIS DRAWING TO BE READ IN CONJUNCTION WITH ALL OTHER RELEVANT DRAWINGS AND SPECIFICATIONS.

| LEGEND |                                                            |
|--------|------------------------------------------------------------|
|        | Temporary Road Widening                                    |
|        | Existing Road                                              |
|        | Regrading of Existing Carriageway                          |
|        | Verge Strengthening at Environmentally Sensitive Locations |
|        | Existing Stream                                            |
|        | Chainage XX                                                |
|        | Existing Carriageway Edge                                  |
|        | Planning Application Boundary                              |
|        | Sheet Continuation Marker                                  |
|        | Existing Post and Rail Fence                               |
|        | Existing Top of Embankment                                 |
|        | Existing Wall & Earth Embankment                           |
|        | Earth Embankment & Hedgerow                                |

Taitte Éireann - Surveying  
Includes National Mapping Reproduced  
Under Copyright to Taitte Éireann.  
Licence Number CYAL 50382164

|     |         |                     |      |      |      |
|-----|---------|---------------------|------|------|------|
|     |         |                     |      |      |      |
|     |         |                     |      |      |      |
| P01 | 11-2024 | Issued for Planning | A.G. | J.D. | S.M. |
| rev | date    | modifications       | D    | C    | A    |

Client  
Moanmore Lower Green Energy Ltd.

Project  
Proposed Moanmore Lower Wind Farm,  
County Clare.

Stage  
Planning

Title  
Temporary Works on Turbine Delivery  
Route (L2034, L2036 and L6132).  
Sheet 12 of 22

Scales  
1:250 @ A1, 1:500 @ A3




| Surveyed | Drawn | Checked | Approved | Date     |
|----------|-------|---------|----------|----------|
| A.G.     | J.D.  | S.M.    |          | Nov 2024 |



© COPYRIGHT OF  
JENNINGS O'DONOVAN AND PARTNERS LIMITED  
FINISKLIN Tel (+353) 719 161 416  
SLIGO Email. info@jodireland.com  
IRELAND www.jodireland.com

@JOD\_Sligo Jennings O'Donovan & Partners Jennings O'Donovan

| Job Ref. | Drawing No.                   | Revision |
|----------|-------------------------------|----------|
| 6778     | 6778-JOD-MNWF-XX-DR-C-HR-0262 | P01      |

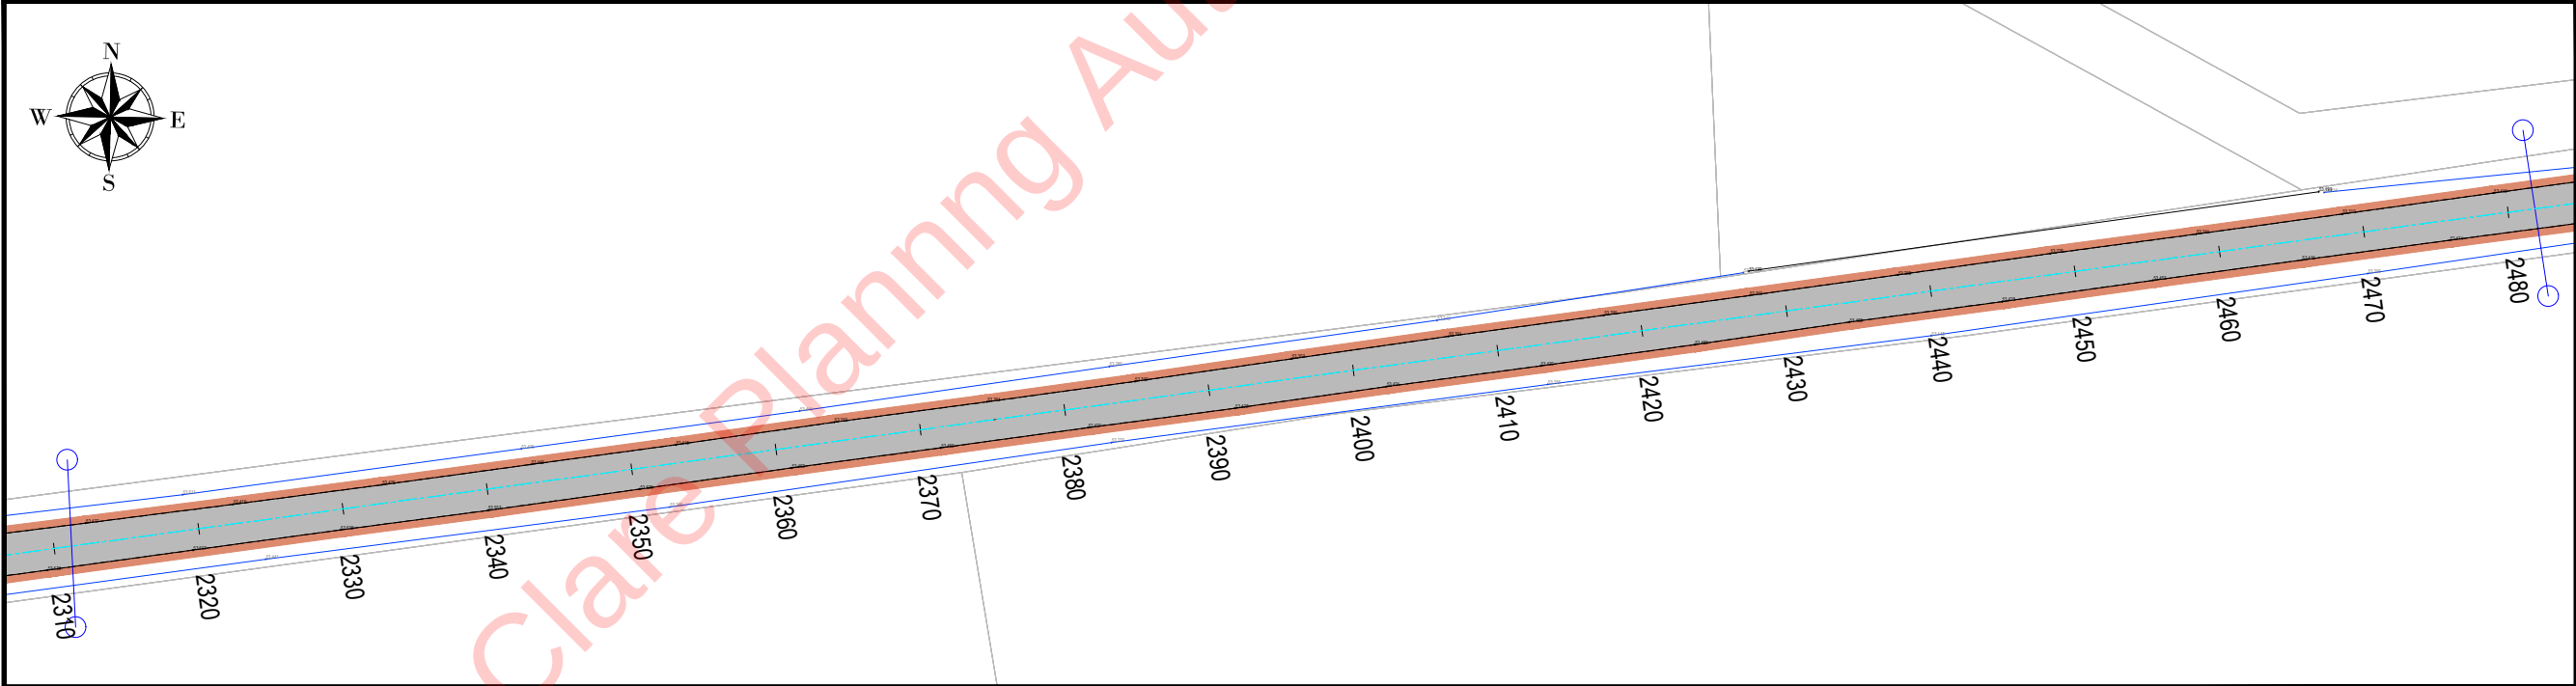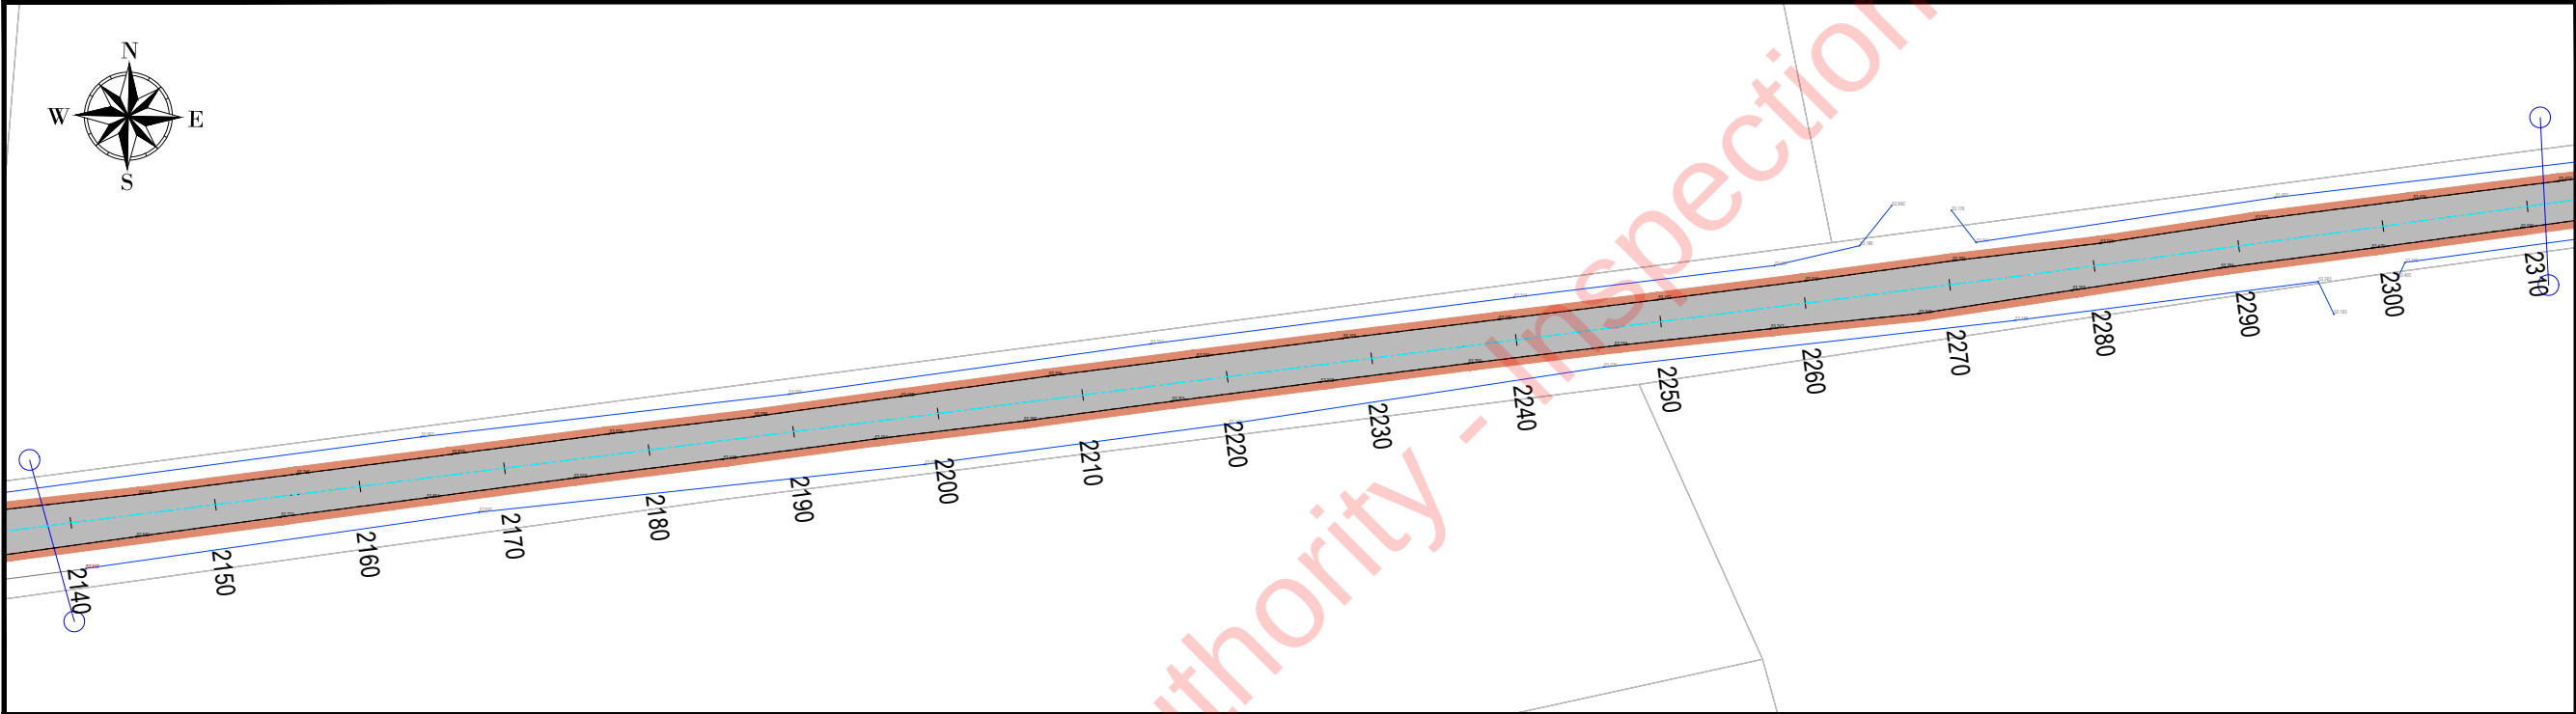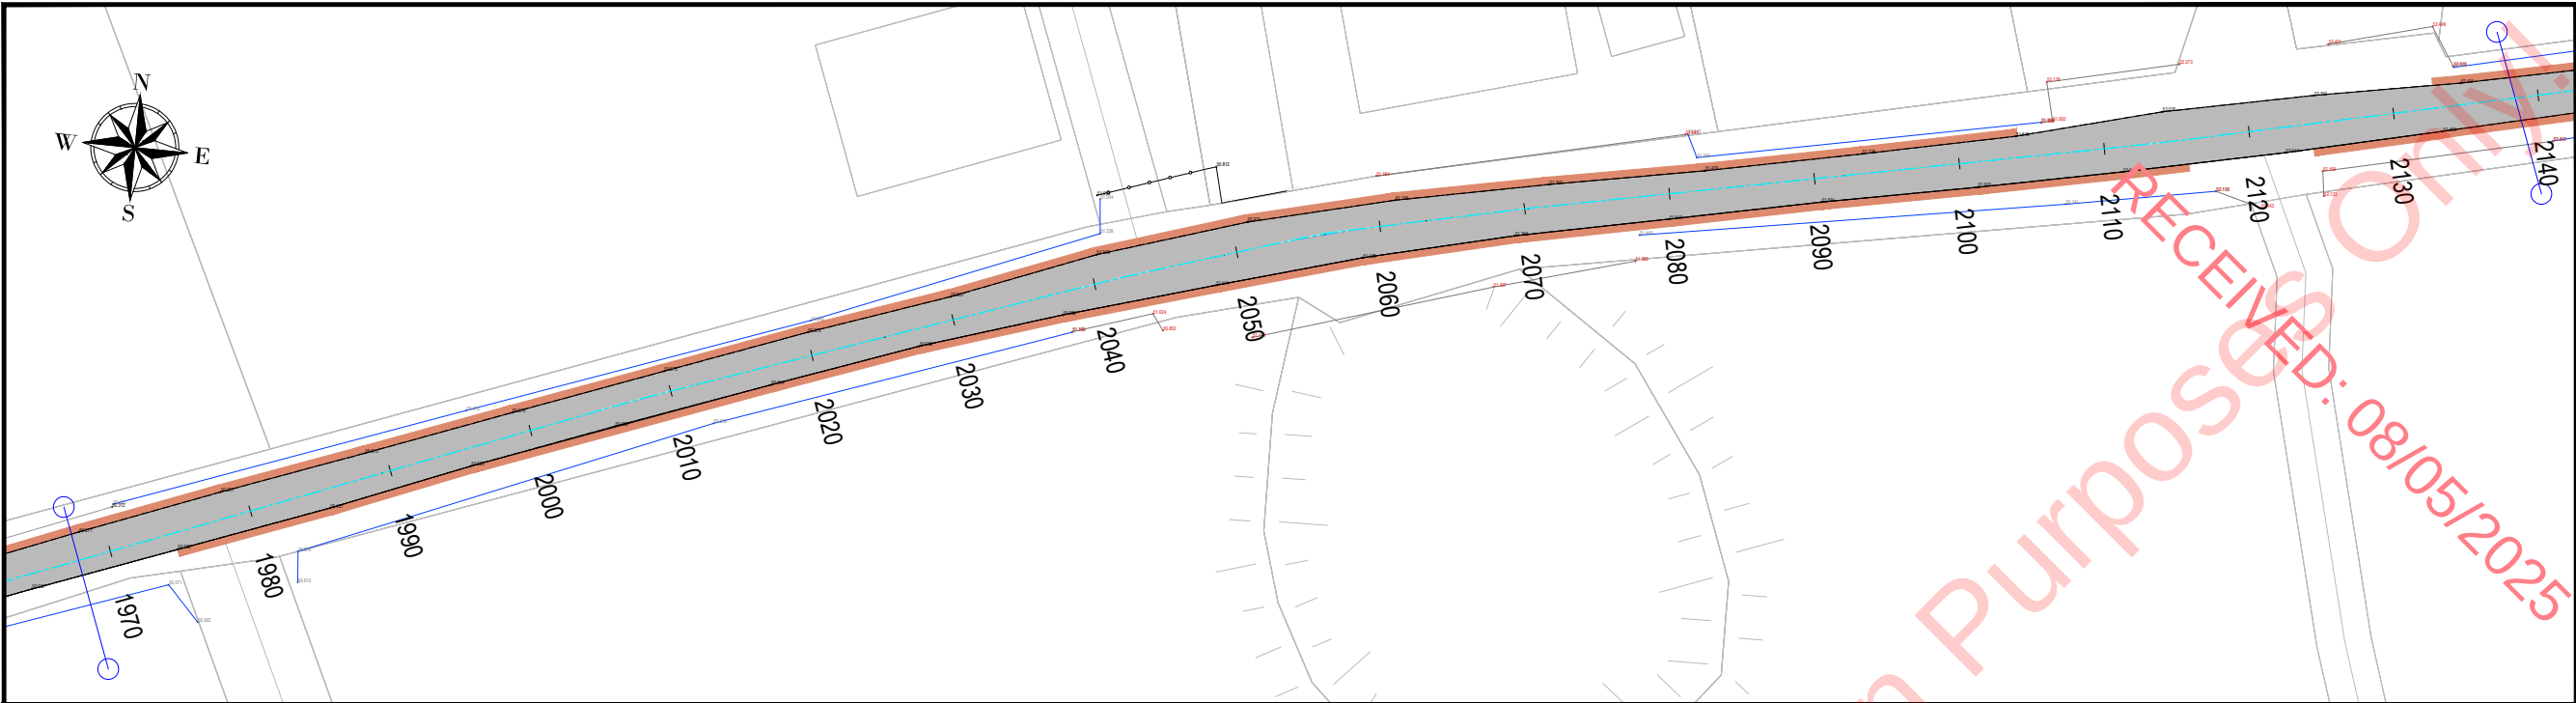

- NOTES:
- 1 FIGURED DIMENSIONS ONLY TO BE TAKEN FROM THIS DRAWING.
  - 2 ALL DRAWINGS TO BE CHECKED BY THE CONTRACTOR ON SITE.
  - 3 ENGINEER TO BE INFORMED OF ANY DISCREPANCIES BEFORE ANY WORK COMMENCES.
  - 4 THIS DRAWING TO BE READ IN CONJUNCTION WITH ALL OTHER RELEVANT DRAWINGS AND SPECIFICATIONS.

LEGEND

- Temporary Road Widening
- Existing Road
- Regrading of Existing Carriageway
- Verge Strengthening at Environmentally Sensitive Locations
- Existing Stream
- Chainage XX
- Existing Carriageway Edge
- Planning Application Boundary
- Sheet Continuation Marker
- Existing Post and Rail Fence
- Existing Top of Embankment
- Existing Wall & Earth Embankment
- Earth Embankment & Hedgerow

 **Tailte Éireann**

© Tailte Éireann - Surveying  
Includes National Mapping Reproduced  
Under Copyright to Tailte Éireann.  
Licence Number CYAL 50382164

|     |         |                     |      |      |      |
|-----|---------|---------------------|------|------|------|
|     |         |                     |      |      |      |
|     |         |                     |      |      |      |
| P01 | 11-2024 | Issued for Planning | A.G. | J.D. | S.M. |
| rev | date    | modifications       | D    | C    | A    |

Client  
Moanmore Lower Green Energy Ltd.

Project  
Proposed Moanmore Lower Wind Farm,  
County Clare.

Stage  
Planning


Title  
Temporary Works on Turbine Delivery  
Route (L2034, L2036 and L6132).  
Sheet 13 of 22

Scales  
1:250 @ A1, 1:500 @ A3

|          |       |         |          |          |
|----------|-------|---------|----------|----------|
| Surveyed | Drawn | Checked | Approved | Date     |
| A.G.     | A.G.  | J.D.    | S.M.     | Nov 2024 |


 **JENNINGS O'DONOVAN**  
an RSK company

© COPYRIGHT OF  
JENNINGS O'DONOVAN AND PARTNERS LIMITED  
FINISKLIN Tel (+353) 719 161 416  
SLIGO Email. info@jodireland.com  
IRELAND www.jodireland.com

 


|          |                               |          |
|----------|-------------------------------|----------|
| Job Ref. | Drawing No.                   | Revision |
| 6778     | 6778-JOD-MNWF-XX-DR-C-HR-0263 | P01      |



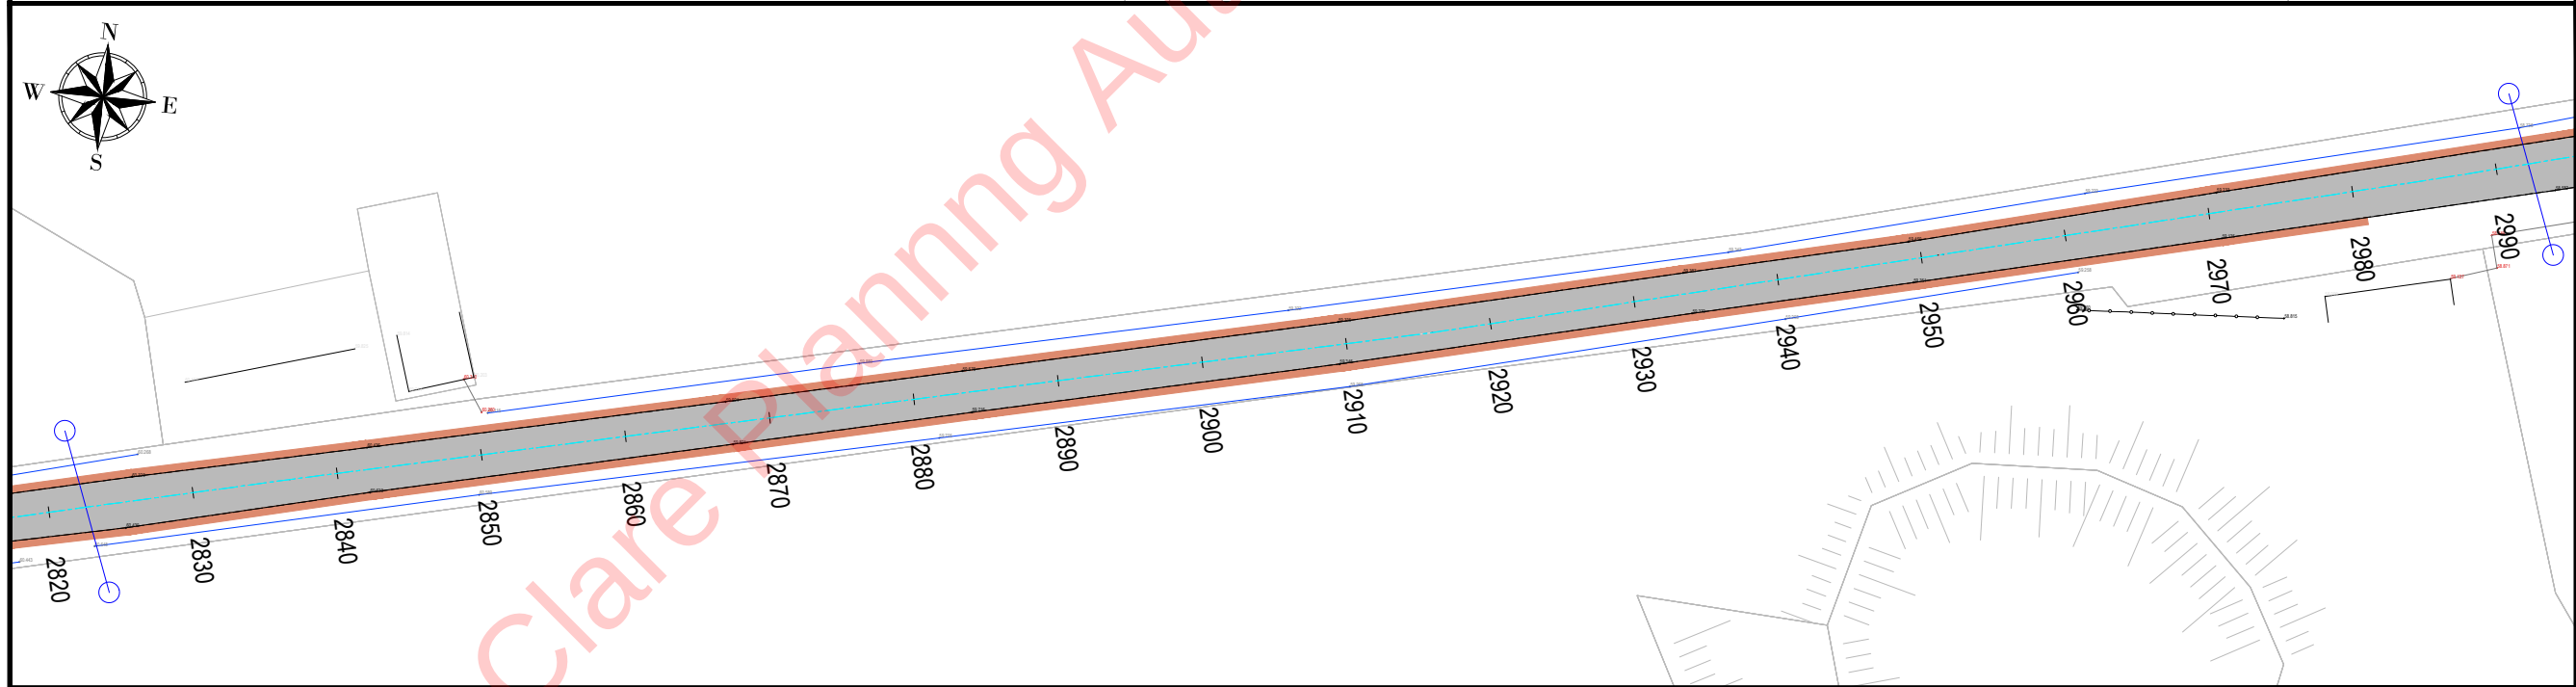


|             |                               |          |
|-------------|-------------------------------|----------|
| Job Ref.    | Drawing No.                   | Revision |
| <b>6778</b> | 6778-JOD-MNWF-XX-DR-C-HR-0264 | P01      |



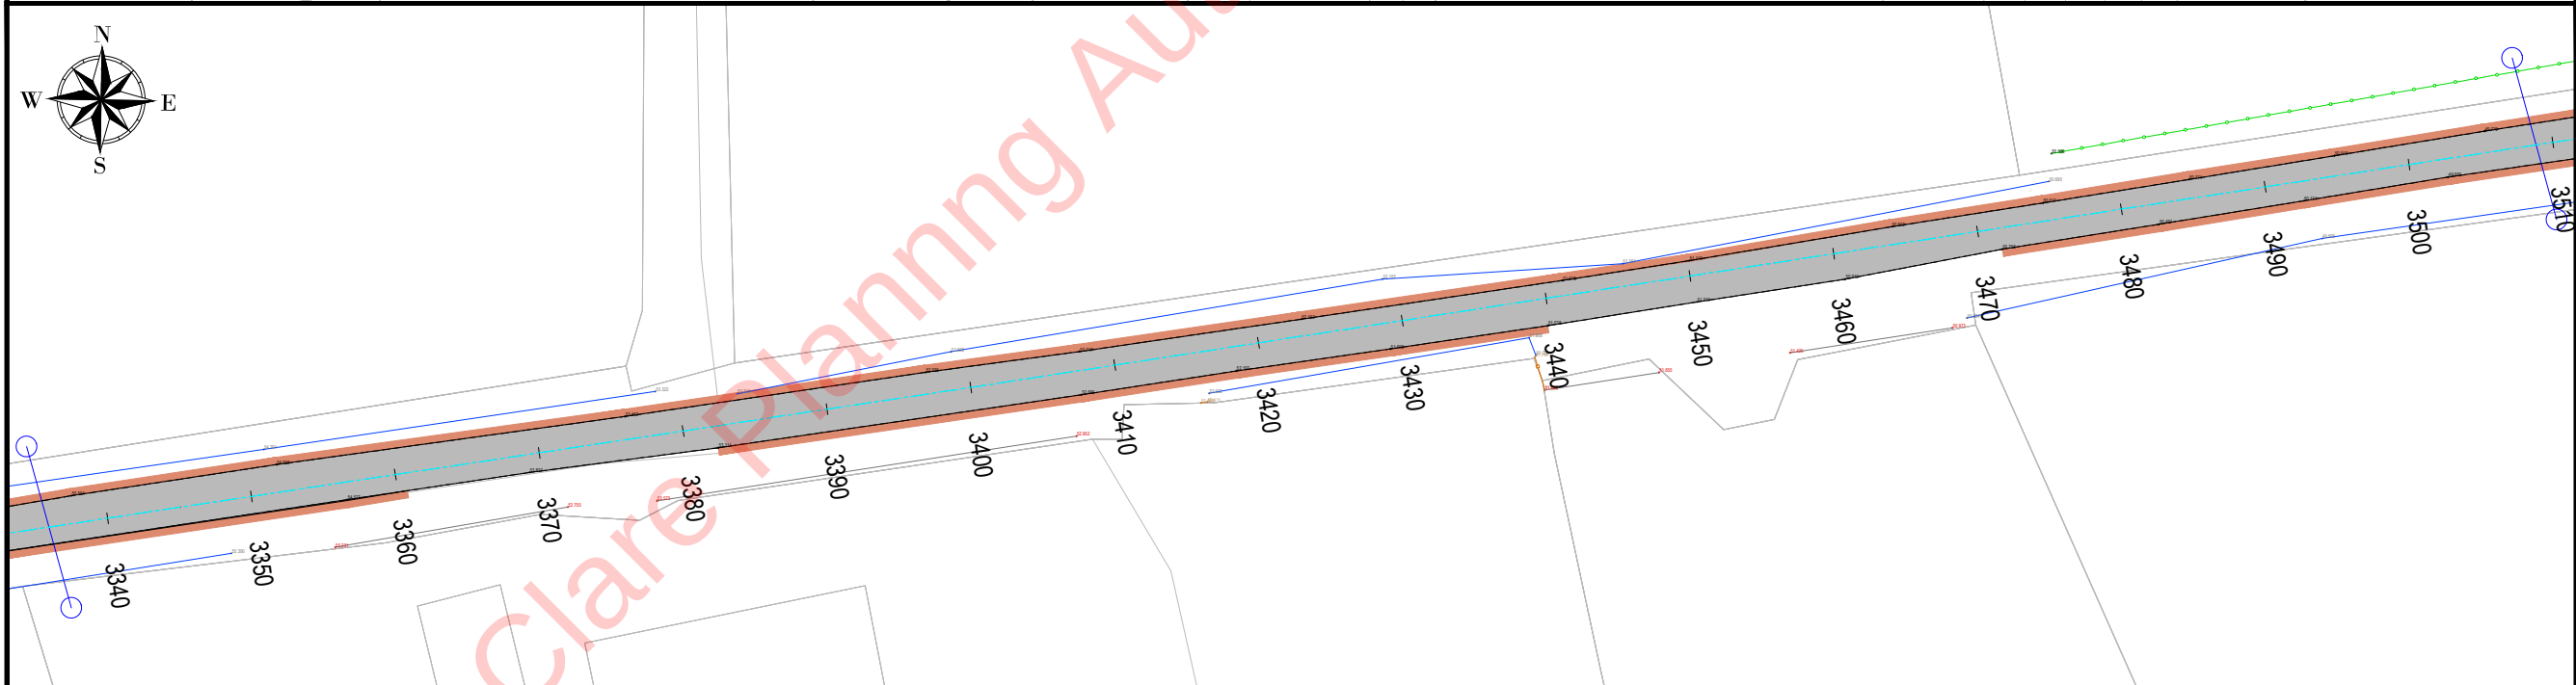


|             |                               |          |
|-------------|-------------------------------|----------|
| Job Ref.    | Drawing No.                   | Revision |
| <b>6778</b> | 6778-JOD-MNWF-XX-DR-C-HR-0265 | P01      |

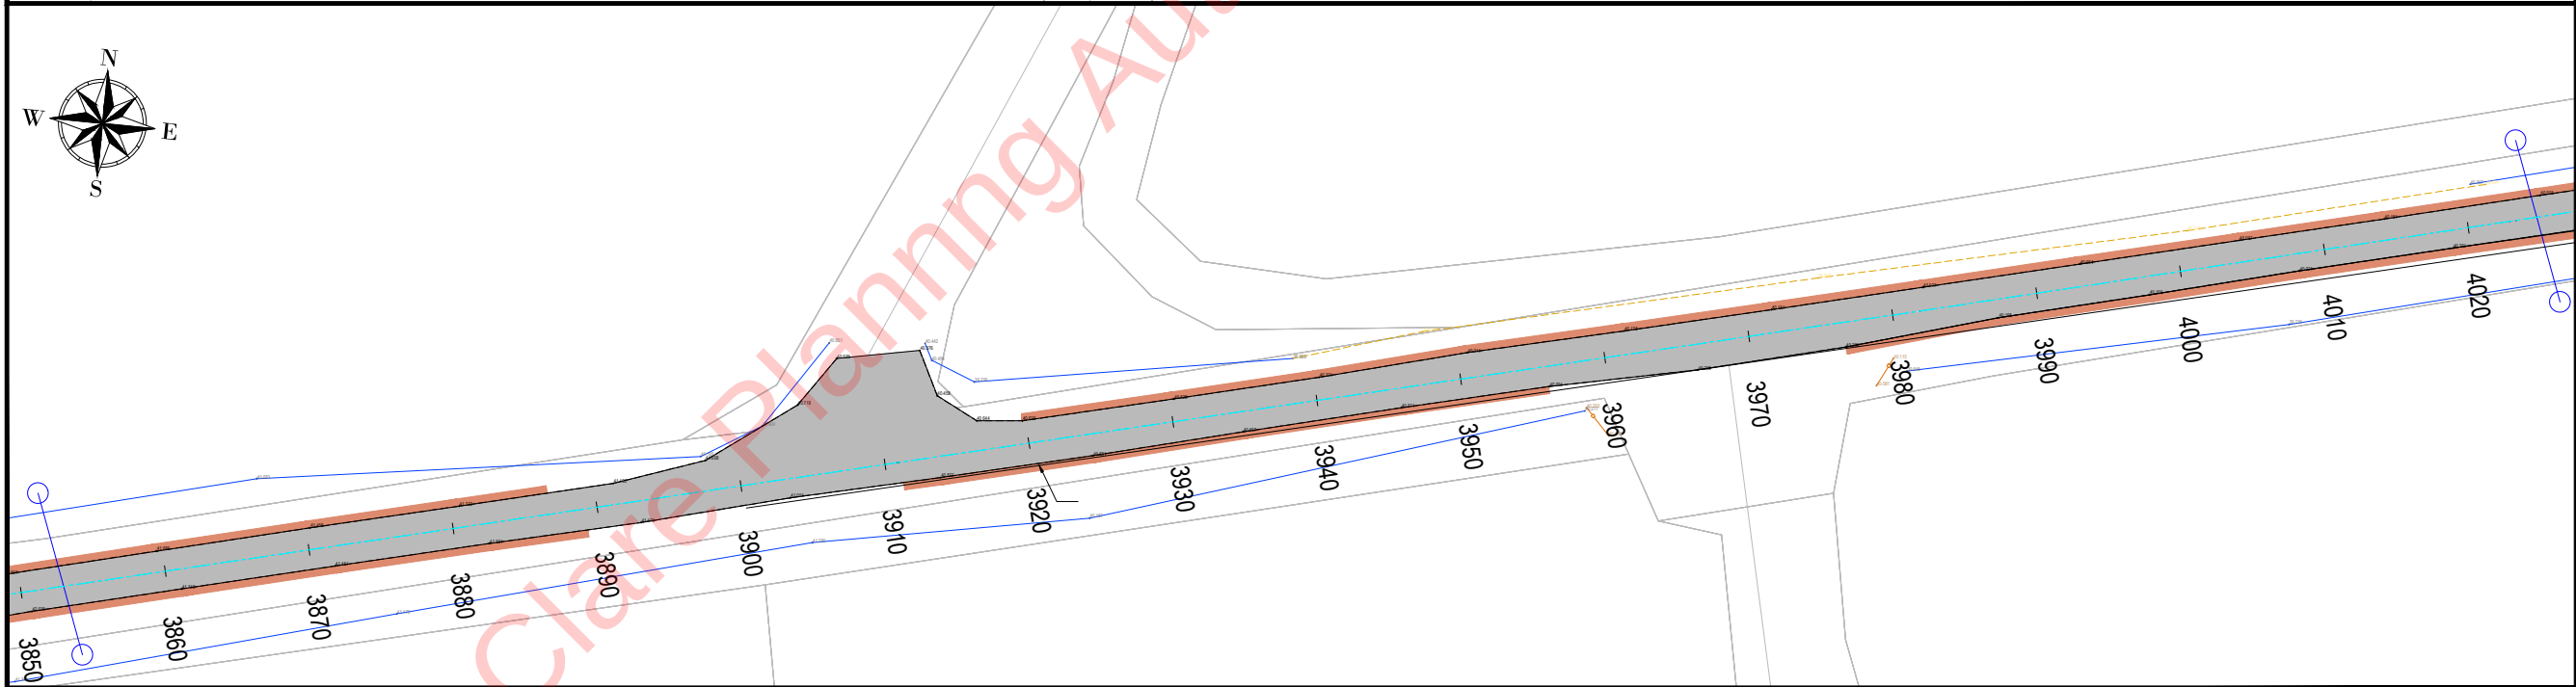

|             |                               |          |
|-------------|-------------------------------|----------|
| Job Ref.    | Drawing No.                   | Revision |
| <b>6778</b> | 6778-JOD-MNWF-XX-DR-C-HR-0266 | P01      |





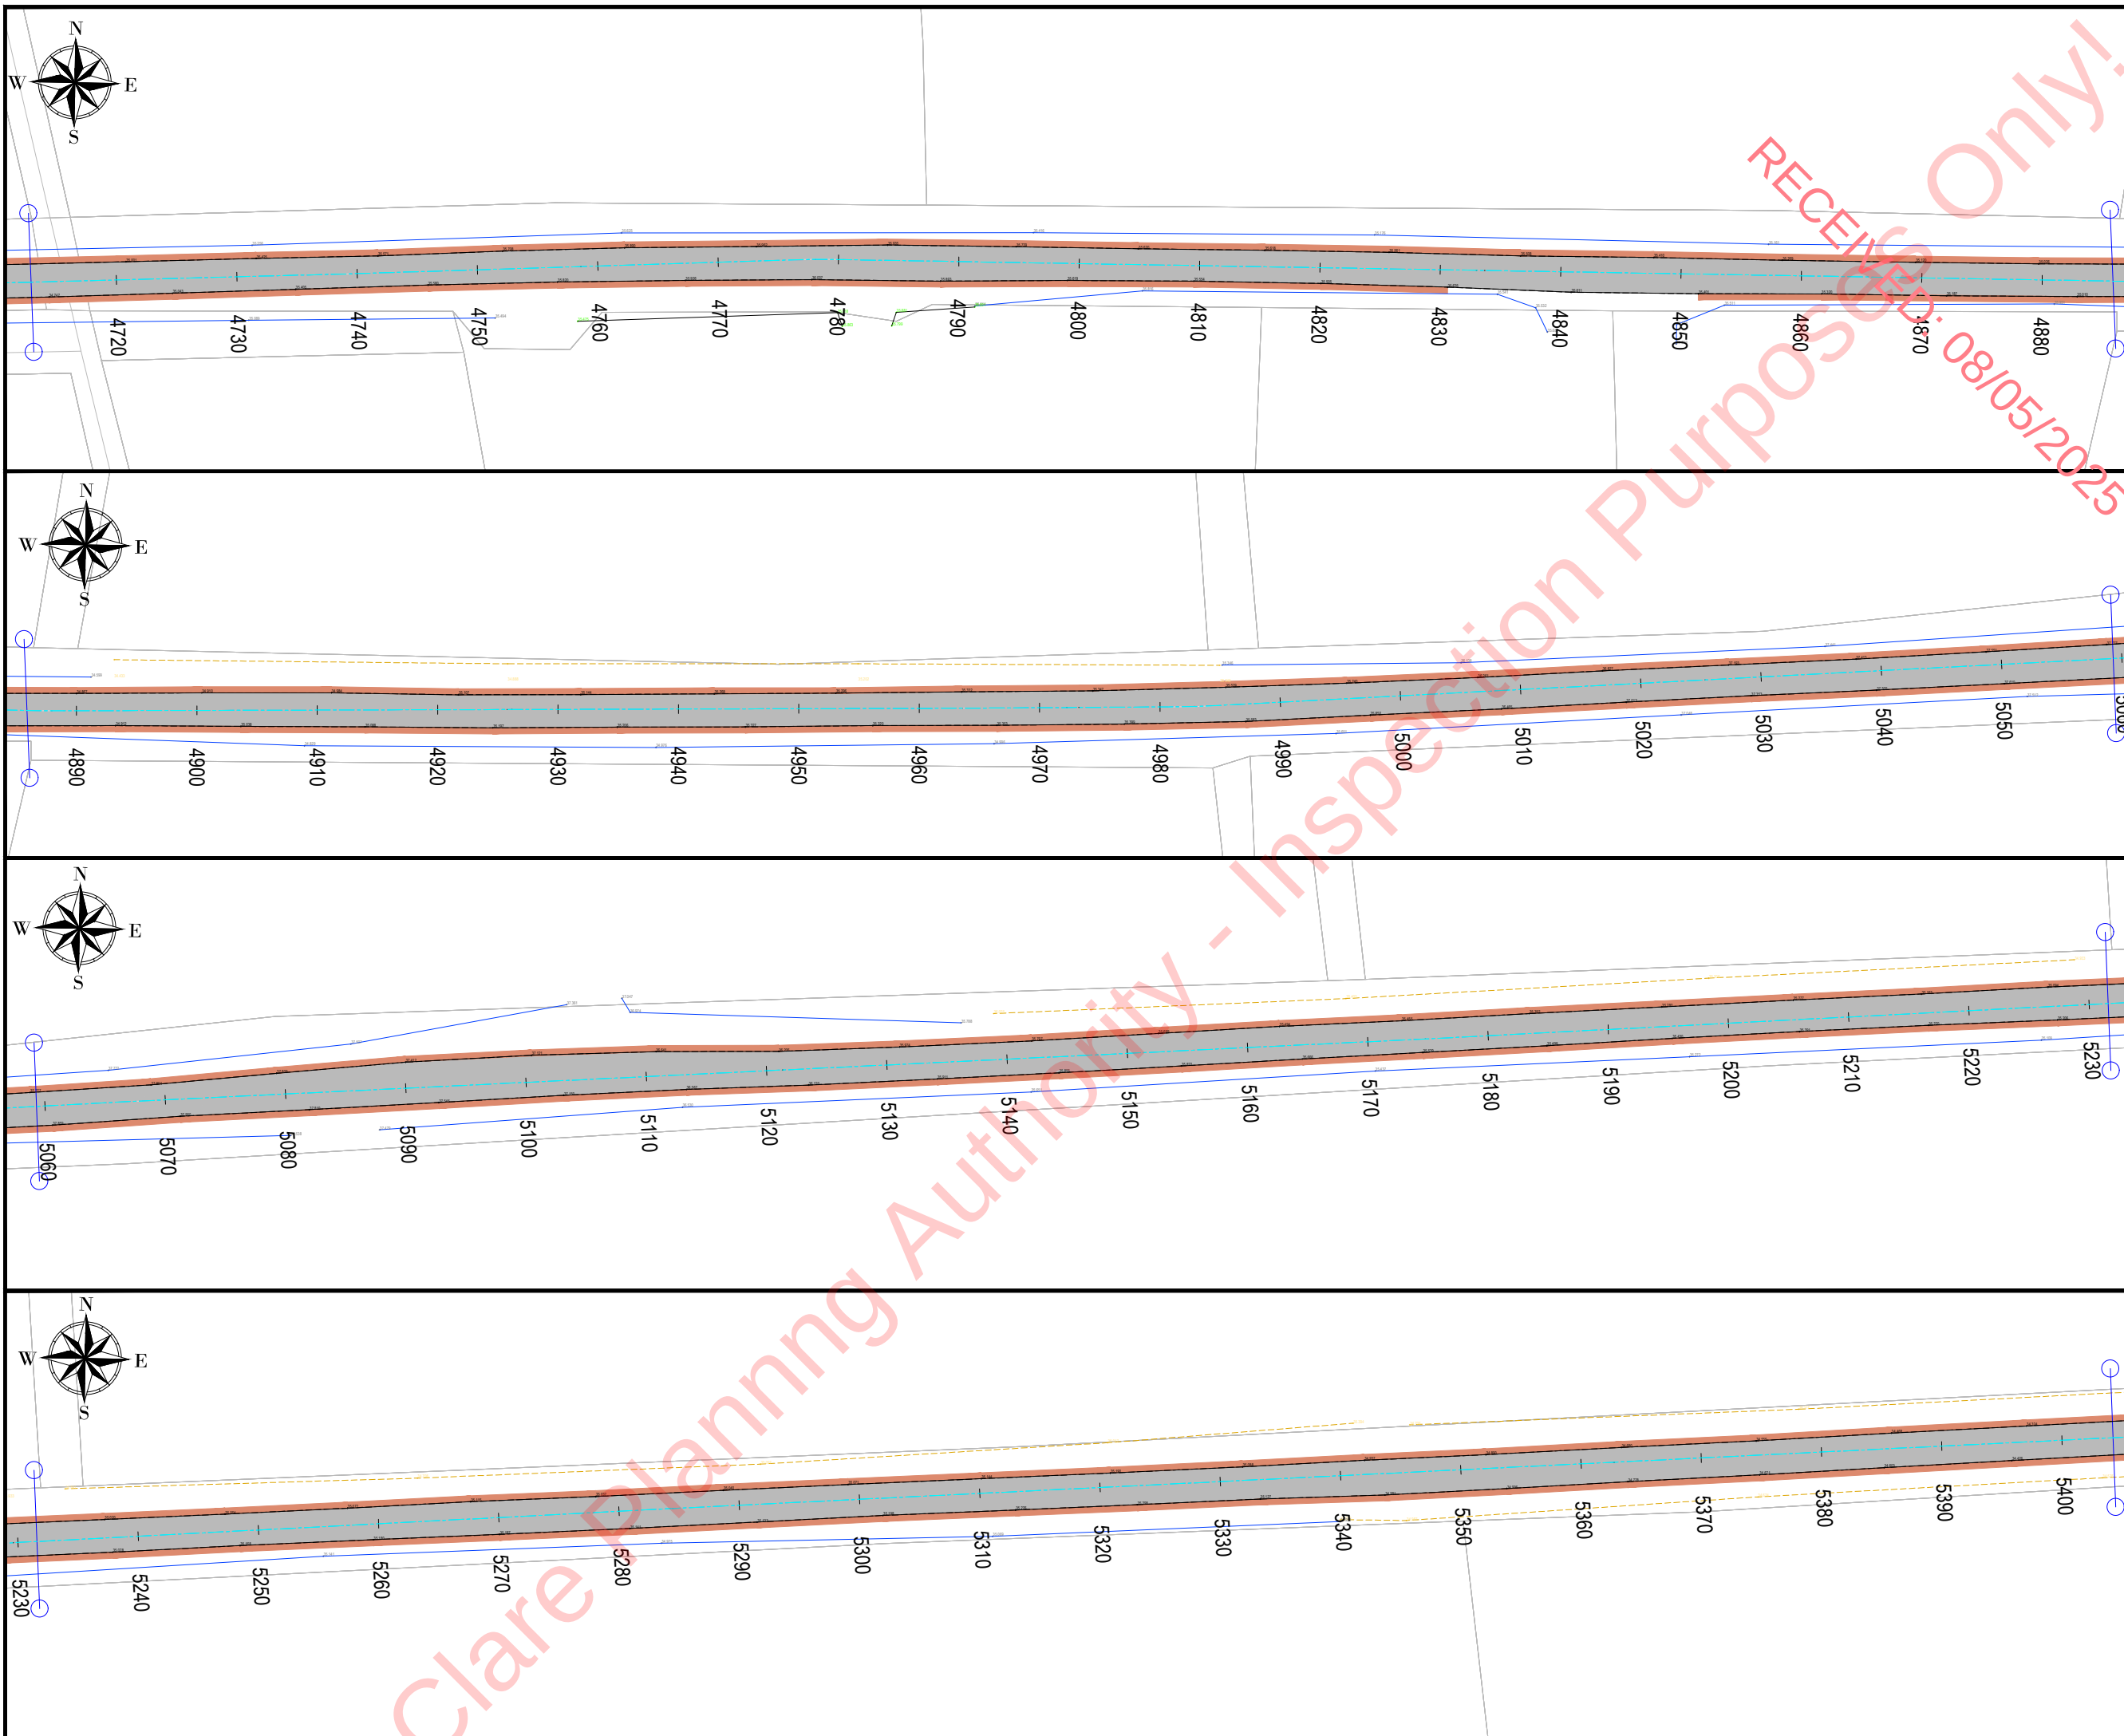

NOTES:

- 1 FIGURED DIMENSIONS ONLY TO BE TAKEN FROM THIS DRAWING.
- 2 ALL DRAWINGS TO BE CHECKED BY THE CONTRACTOR ON SITE.
- 3 ENGINEER TO BE INFORMED OF ANY DISCREPANCIES BEFORE ANY WORK COMMENCES.
- 4 THIS DRAWING TO BE READ IN CONJUNCTION WITH ALL OTHER RELEVANT DRAWINGS AND SPECIFICATIONS.

### LEGEND

- |                                                                                     |                                                            |
|-------------------------------------------------------------------------------------|------------------------------------------------------------|
|  | Temporary Road Widening                                    |
|  | Existing Road                                              |
|  | Regrading of Existing Carriageway                          |
|  | Verge Strengthening at Environmentally Sensitive Locations |
|  | Existing Stream                                            |
|  | Chainage XX                                                |
|  | Existing Carriageway Edge                                  |
|  | Planning Application Boundary                              |
|  | Sheet Continuation Marker                                  |
|  | Existing Post and Rail Fence                               |
|  | Existing Top of Embankment                                 |
|  | Existing Wall & Earth Embankment                           |
|  | Earth Embankment & Hedgerow                                |



**Tailte Éireann**

© Tailte Éireann - Surveying  
Includes National Mapping Reproduced  
Under Copyright to Tailte Éireann.  
Licence Number CYAL 50382164

|     |         |                     |     |     |     |
|-----|---------|---------------------|-----|-----|-----|
|     |         |                     |     |     |     |
|     |         |                     |     |     |     |
| P01 | 11-2024 | Issued for Planning | A/G | J/D | S/M |
| rev | date    | modifications       | D   | C   | A   |

Client

Moanmore Lower Green Energy Ltd.

Project

Proposed Moanmore Lower Wind Farm,  
County Clare.

Stage

## Planning

| Title |
|-------|
|-------|

Temporary Works on Turbine Delivery  
Route (L2034, L2036 and L6132).  
Sheet 18 of 22

## Scales

1:250 @ A1, 1:500 @ A3

|          |       |         |          |          |
|----------|-------|---------|----------|----------|
| Surveyed | Drawn | Checked | Approved | Date     |
|          | A.G   | J.D     | S.M      | Nov 2024 |



© COPYRIGHT OF

JENNINGS O'DONOVAN AND PARTNERS LIMITED

FINISKLIN

SLIGO

IRELAND

Tel (+353) 719 161 416

Email: [info@jodireland.com](mailto:info@jodireland.com)

www.jodireland.com




|          |             |
|----------|-------------|
| Job Ref. | Drawing No. |
|----------|-------------|

|      |                               |  |
|------|-------------------------------|--|
| 6778 | 6778-JOD-MNWF-XX-DR-C-HR-0268 |  |
|------|-------------------------------|--|

revision


P01

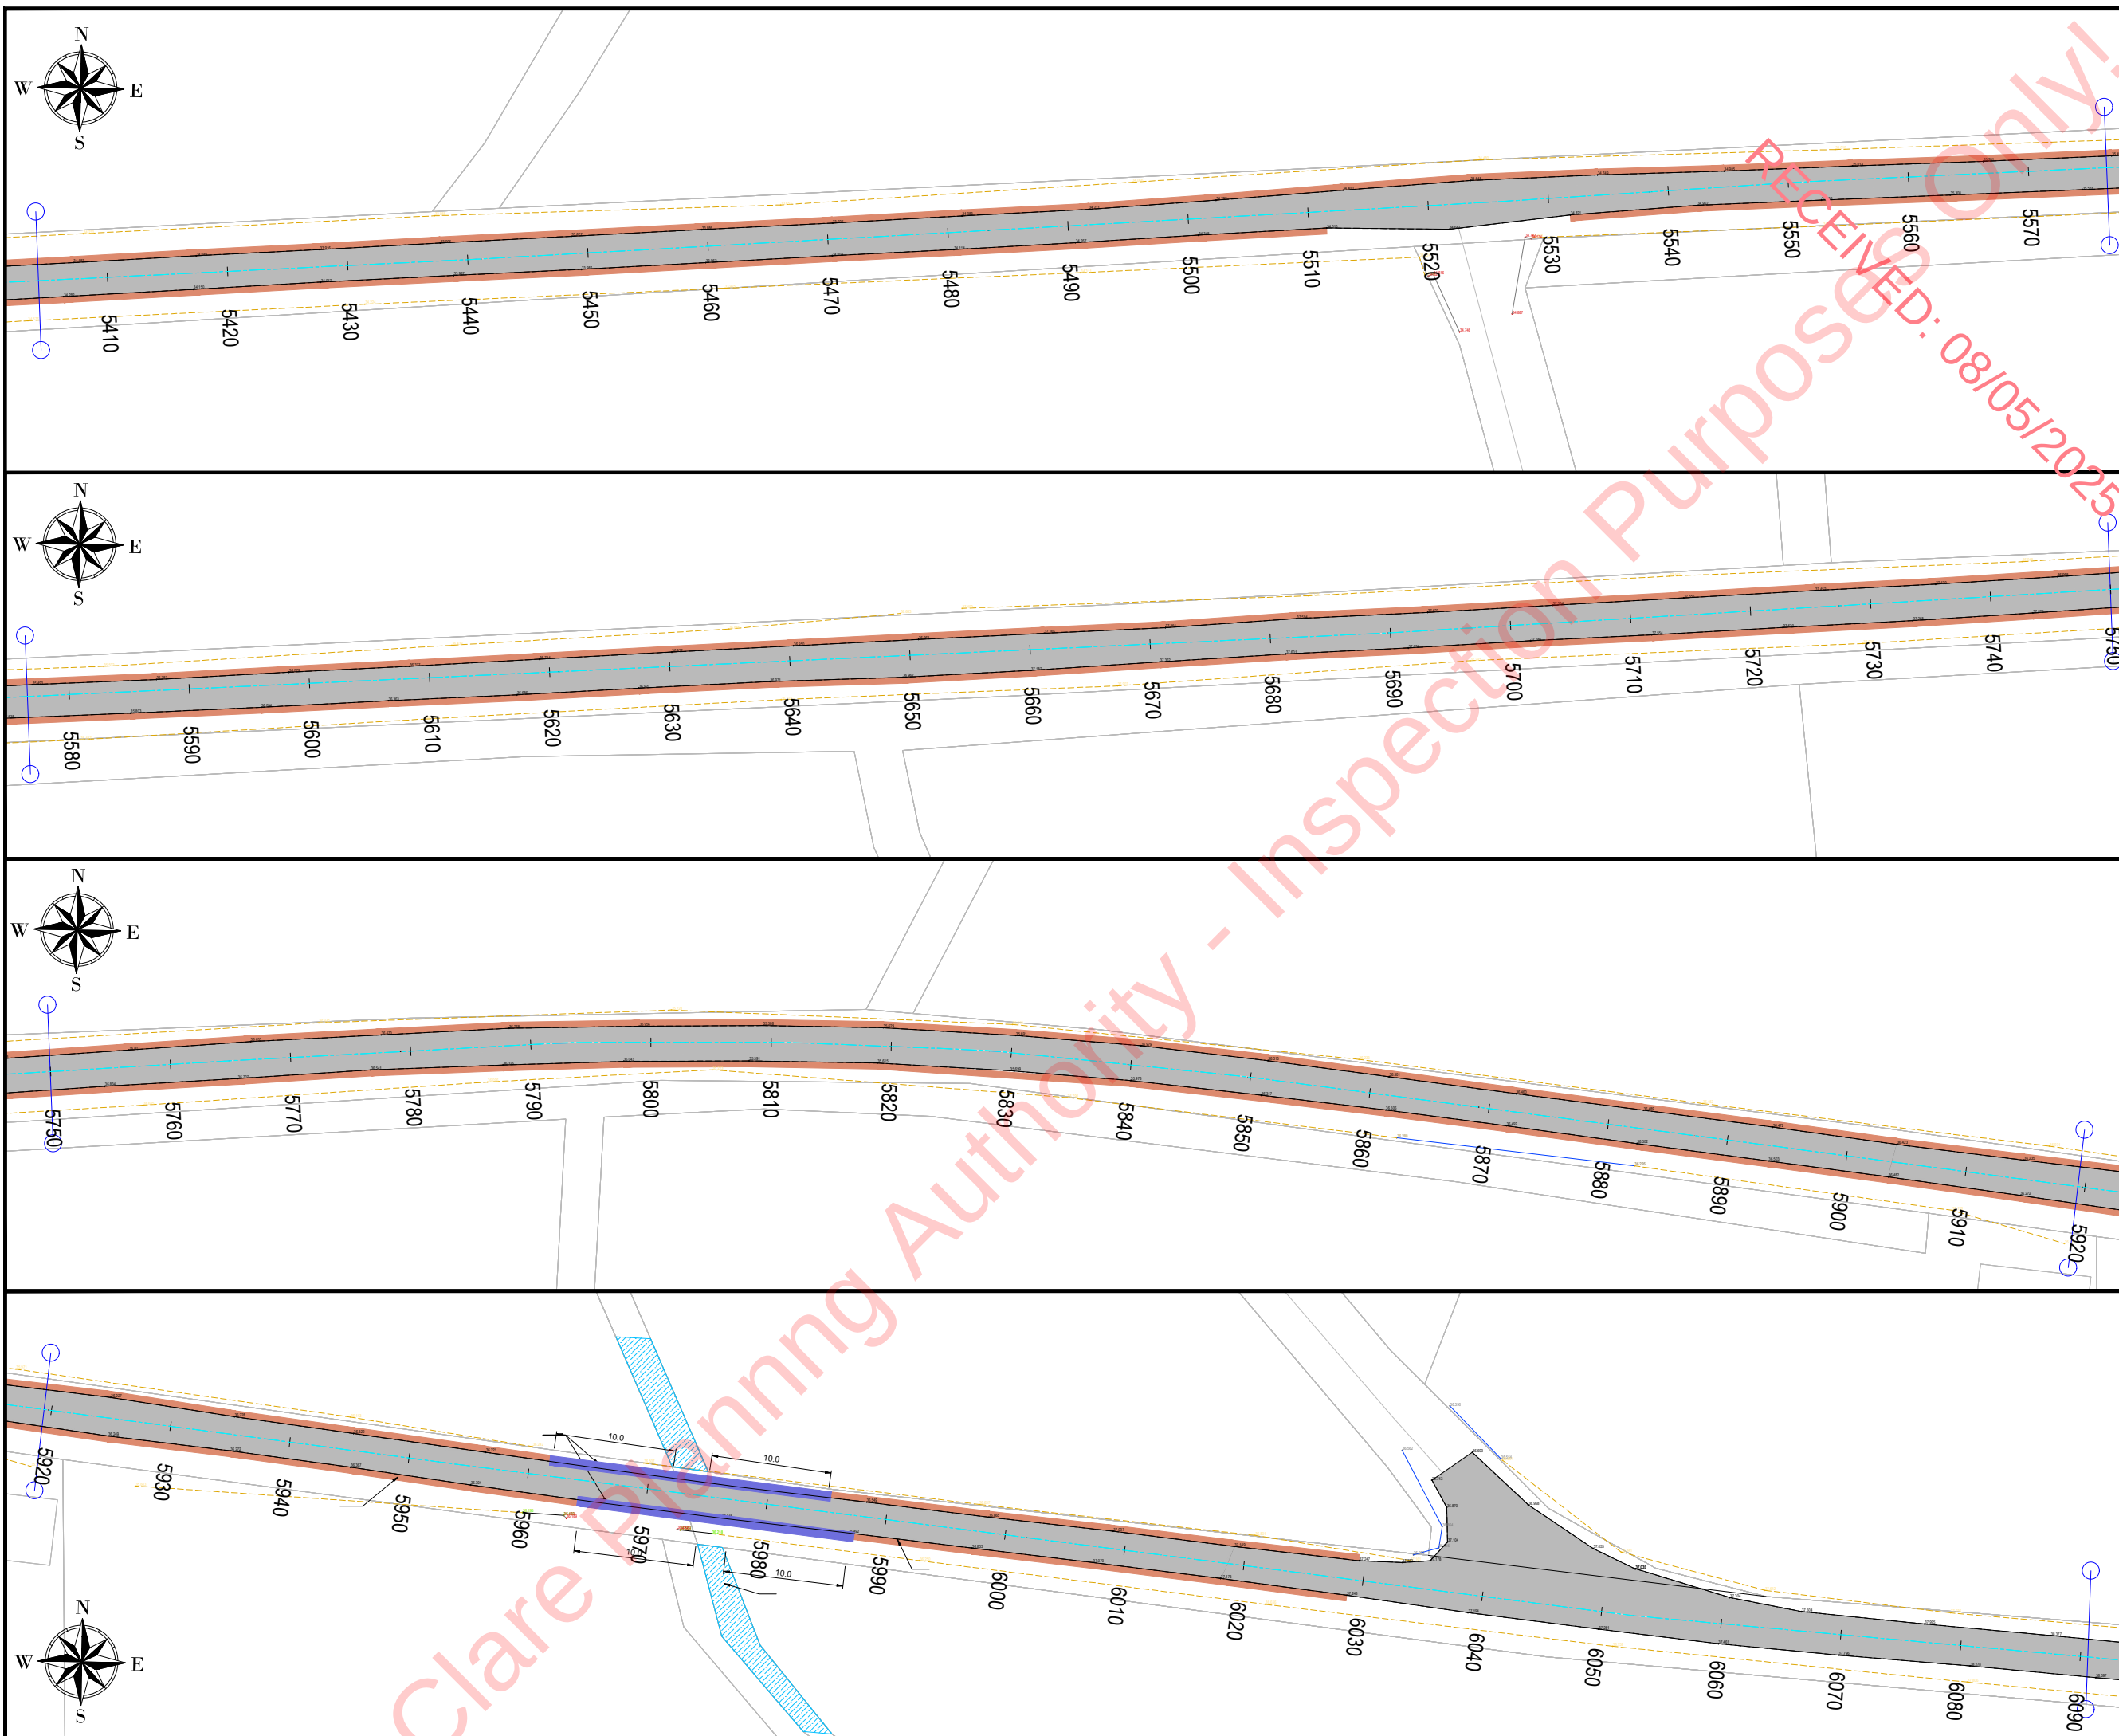

NOTES:

- NOTES:**
- 1 FIGURED DIMENSIONS ONLY TO BE TAKEN FROM THIS DRAWING.
  - 2 ALL DRAWINGS TO BE CHECKED BY THE CONTRACTOR ON SITE.
  - 3 ENGINEER TO BE INFORMED OF ANY DISCREPANCIES BEFORE ANY WORK COMMENCES.
  - 4 THIS DRAWING TO BE READ IN CONJUNCTION WITH ALL OTHER RELEVANT DRAWINGS AND SPECIFICATIONS.

LEGEND

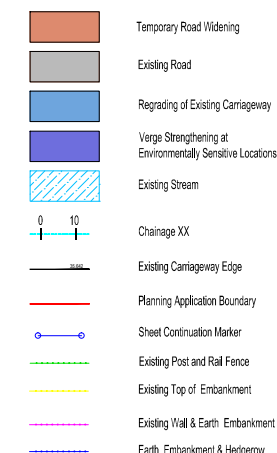

|     |         |                     |  |    |      |      |
|-----|---------|---------------------|--|----|------|------|
|     |         |                     |  |    |      |      |
|     |         |                     |  |    |      |      |
| P01 | 11-2024 | Issued for Planning |  | AG | J.D. | S.M. |
| rev | date    | modifications       |  | D  | C    | A    |

|        |                                  |
|--------|----------------------------------|
| Client | Moanmore Lower Green Energy Ltd. |
|--------|----------------------------------|

|         |                                                     |
|---------|-----------------------------------------------------|
| Project | Proposed Moanmore Lower Wind Farm,<br>County Clare. |
|---------|-----------------------------------------------------|

|       |          |
|-------|----------|
| Stage | Planning |
|-------|----------|

Title  
Temporary Works on Turbine Delivery  
Route (L2034, L2036 and L6132).  
Sheet 19 of 22

Scales  
1:250 @ A1, 1:500 @ A3

|          |              |                |                 |                  |
|----------|--------------|----------------|-----------------|------------------|
| Surveyed | Drawn<br>A.G | Checked<br>J.D | Approved<br>S.M | Date<br>Nov 2024 |
|----------|--------------|----------------|-----------------|------------------|






© COPYRIGHT OF  
JENNINGS O'DONOVAN AND PARTNERS LIMITED  
FINISKILIN Tel (+353) 719 161 416  
SLIGO Email. [info@jodireland.com](mailto:info@jodireland.com)  
IRELAND [www.jodireland.com](http://www.jodireland.com)






|             |                               |          |
|-------------|-------------------------------|----------|
| Job Ref.    | Drawing No.                   | Revision |
| <b>6778</b> | 6778-JOD-MNWF-XX-DR-C-HR-0269 | P01      |





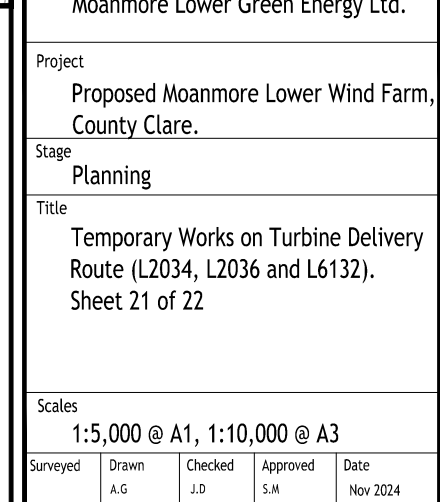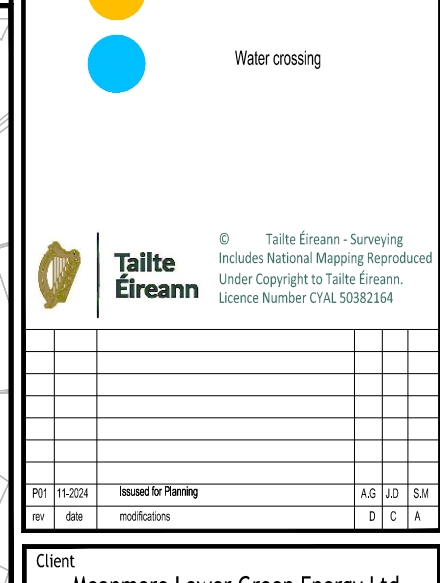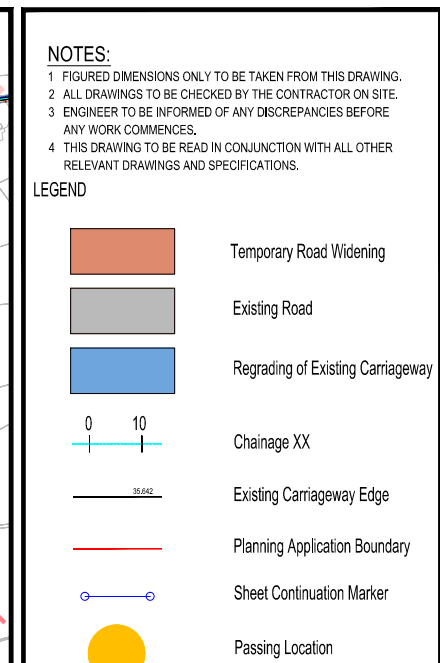



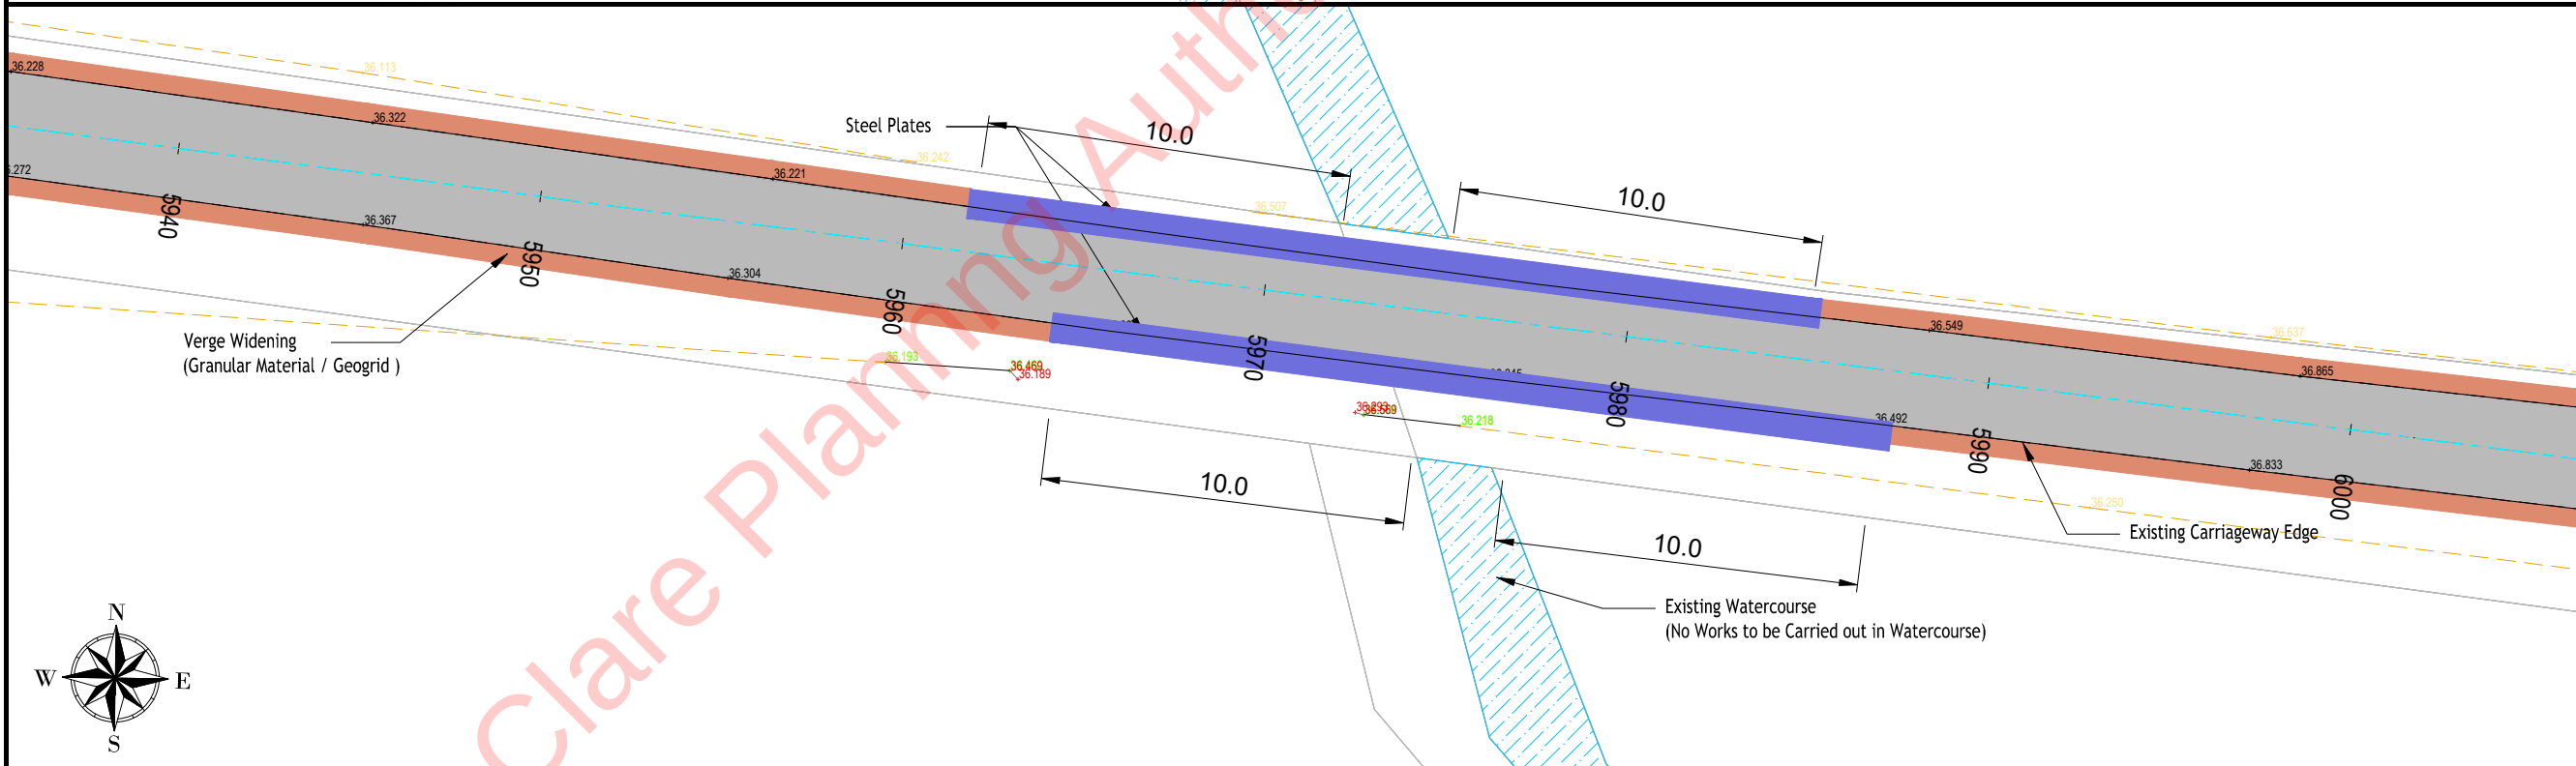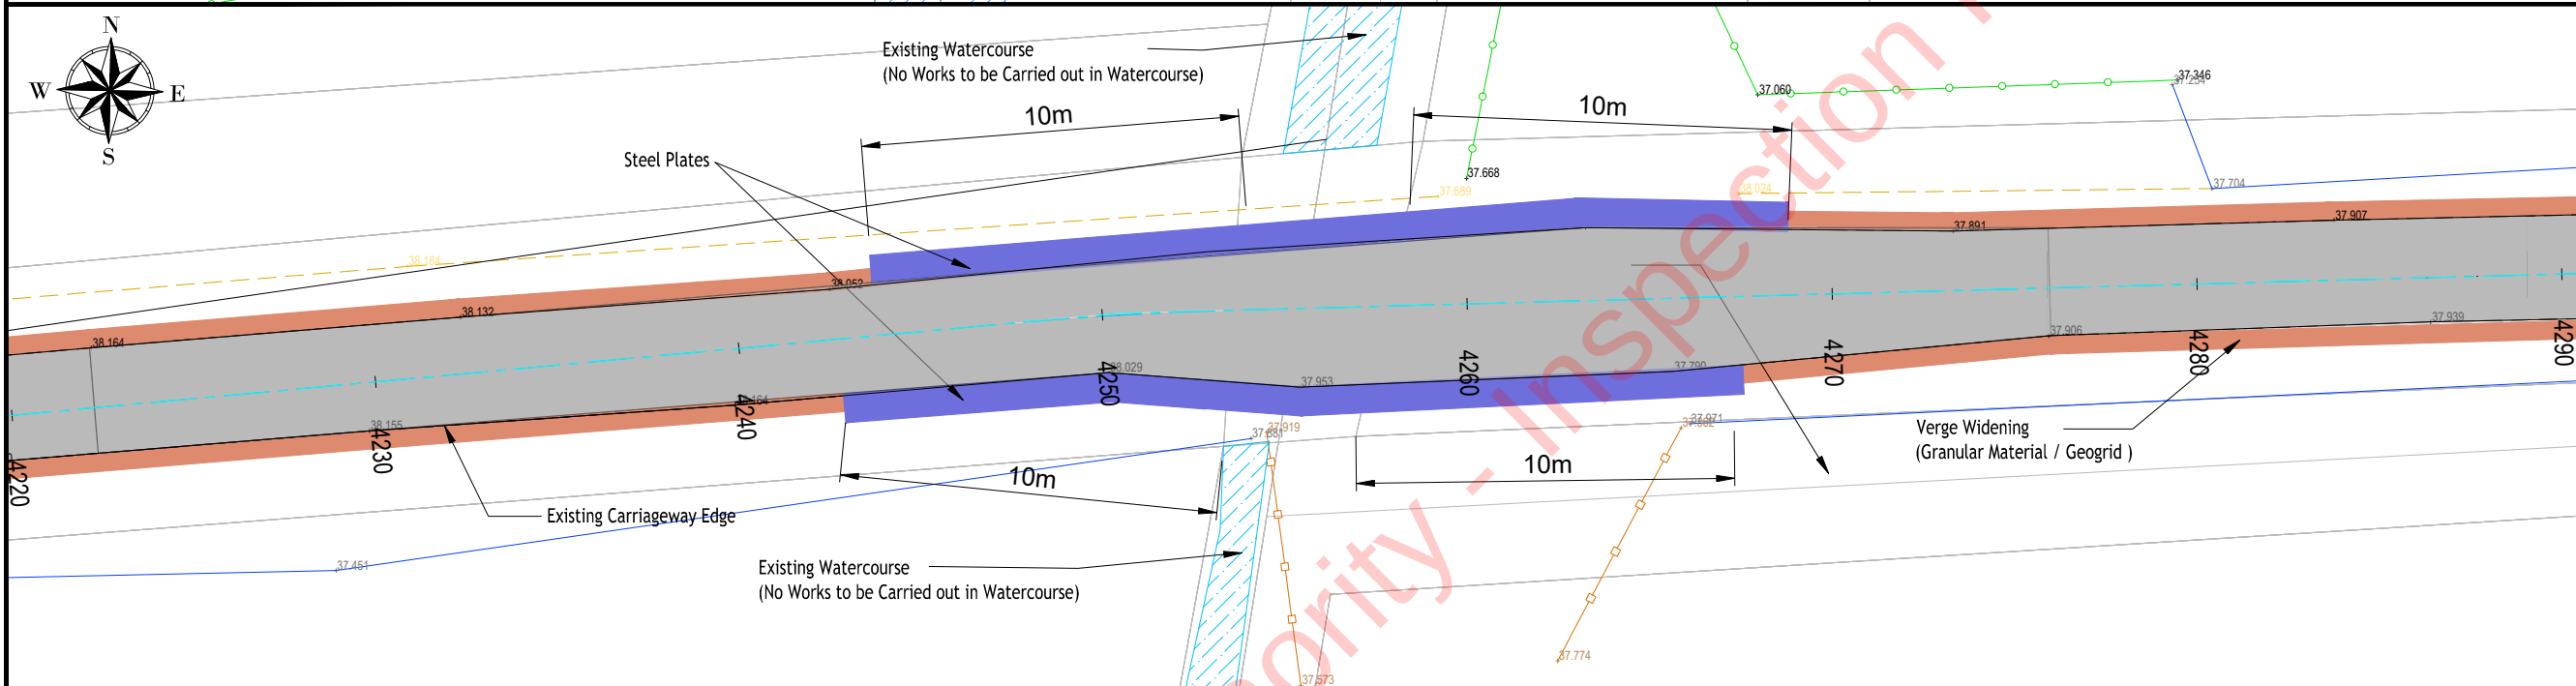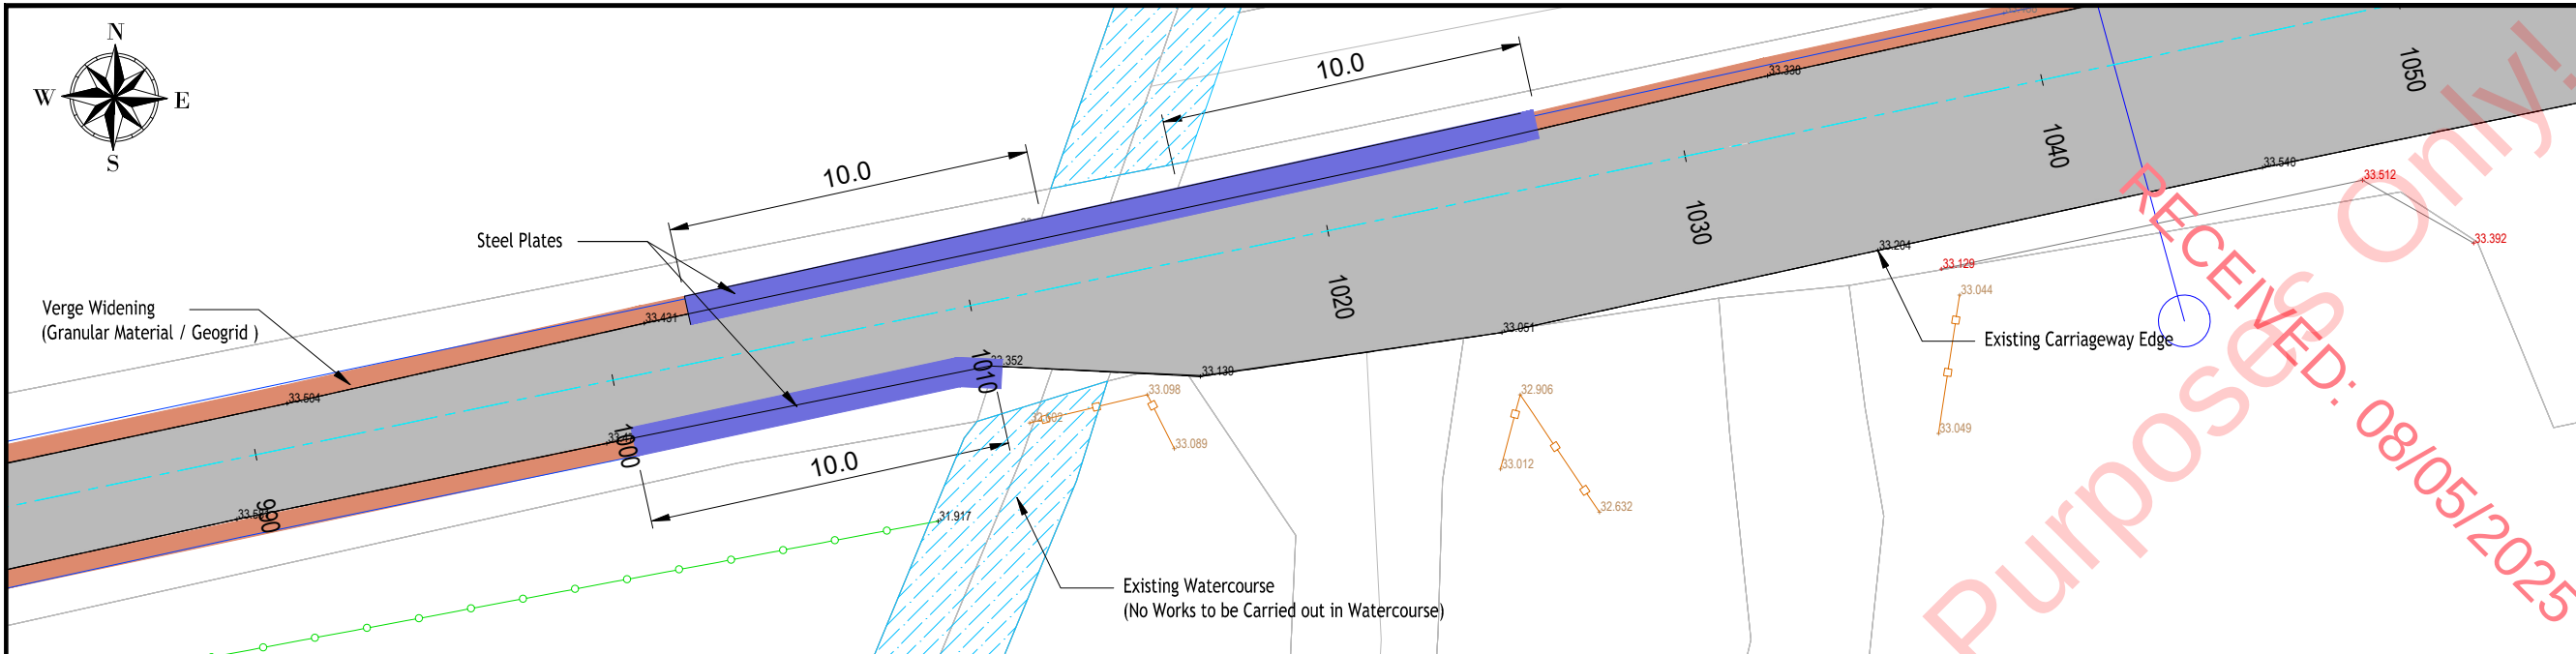

**NOTES:**

- 1 FIGURED DIMENSIONS ONLY TO BE TAKEN FROM THIS DRAWING.
- 2 ALL DRAWINGS TO BE CHECKED BY THE CONTRACTOR ON SITE.
- 3 ENGINEER TO BE INFORMED OF ANY DISCREPANCIES BEFORE ANY WORK COMMENCES.
- 4 THIS DRAWING TO BE READ IN CONJUNCTION WITH ALL OTHER RELEVANT DRAWINGS AND SPECIFICATIONS.

**LEGEND**

- Temporary Road Widening
- Existing Road
- Regrading of Existing Carriageway
- Chainage XX
- Existing Carriageway Edge
- Planning Application Boundary
- Sheet Continuation Marker
- Passing Location
- Water crossing

**Client**  
Moanmore Lower Green Energy Ltd.

**Project**  
Proposed Moanmore Lower Wind Farm, County Clare.

**Stage**  
Planning

**Title**  
Temporary Works on Turbine Delivery Route (L2034, L2036 and L6132).  
Sheet 22 of 22

**Scales**  
1:100 @ A1, 1:200 @ A3

| Surveyed | Drawn | Checked | Approved | Date     |
|----------|-------|---------|----------|----------|
| A.G      | J.D   | S.M     |          | Nov 2024 |

**JENNINGS O'DONOVAN**  
an RSK company

© COPYRIGHT OF JENNINGS O'DONOVAN AND PARTNERS LIMITED  
FINISKLIN Tel (+353) 719 161 416  
SLIGO Email. info@jodireland.com  
IRELAND www.jodireland.com

| Job Ref. | Drawing No.                   | Revision |
|----------|-------------------------------|----------|
| 6778     | 6778-JOD-MNWF-XX-DR-C-HR-0272 | P01      |