

Environmental Protection Agency, Johnstown Castle Estate, Co. Wexford, Y35 W821

Our Reference

LCG\_0031

Your Reference

BY EMAIL ONLY

Date

11 August 2025

**RE: Proposed Limerick City Greenway (UL to NTP) Project, within the townlands of Dromroe, Sreelane, Newcastle and Castletroy, Co. Limerick.**

- **Confirmation of Planning Application to An Coimisiún Pleanála**

A Chara,

The proposed Limerick City Greenway (University of Limerick (UL) to National Technology Park (NTP)) in Castletroy, Co. Limerick will be 4.25km long and will consist of a 3.3km long and 3.0-4.0m wide shared path on existing paths or in green fields, and 0.9km of separated 1.8m wide footpaths and 2.0m wide cycle lanes alongside the eastern and western sides of University Road and McLaughlan Road. The proposed Greenway will extend between the River Goody bridge and Plassey Park Road and the entirety of the works will be within the Limerick City & County Council boundary.

The preliminary design, environmental and ecological surveys and assessments (i.e., EIAR, NIS, ISMP, BMP and CEMP) and archaeological reports, have been included in a planning application to An Coimisiún Pleanála under Section 51 (2) of the Roads Act (1993) (As amended), and it will be available on the An Coimisiún Pleanála website [pleanala.ie](http://pleanala.ie) for review.

If you require additional information, please contact Brendan Larkin [larkinb@ryanhanley.ie](mailto:larkinb@ryanhanley.ie) and / or Tara Flanagan [tara.flanagan@limerick.ie](mailto:tara.flanagan@limerick.ie)

Yours faithfully,



Brendan Larkin

**Associate Director**

Email: Tara Flanagan, LCCC Project Manager

**ACEI**

DUBLIN

Directors: Catherine Schefer, Victoria Hall-Sturt, Gerard Gibney



Ryan Hanley Ltd Registered in Galway, Ireland Business No. 377118

GALWAY

CORK




CASTLEBAR

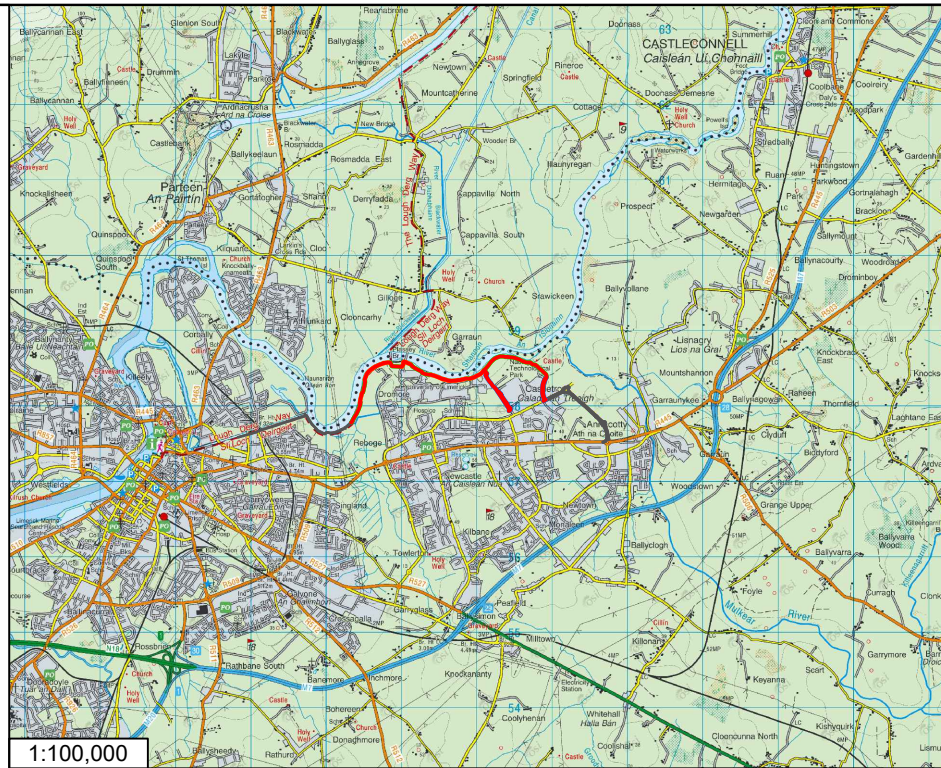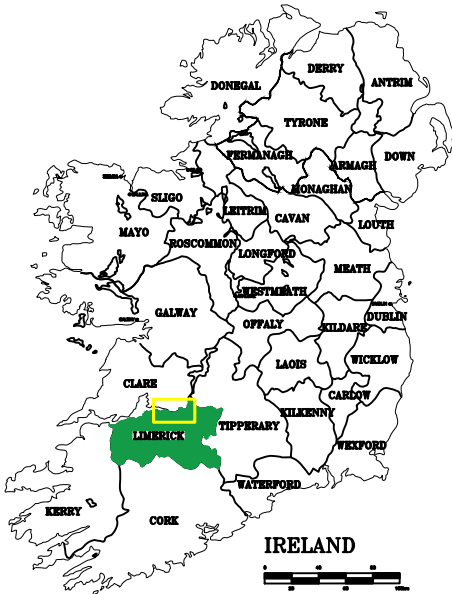

- Notes**
1. Levels are in metres O.D. and refer to Malin Head Datum.
  2. Dimensions are in millimetres unless otherwise stated.
  3. Figured dimensions only to be used. If in doubt check with the Engineer in advance of construction.
  4. For Existing Electrical and Telecom Services contact the relevant utility provider.
  5. Existing Services are based on record drawings and should not be deemed to be inclusive of all.
  6. Services should be located on site by the Contractor prior to commencement of excavation.
  7. The Contractor shall consult with utility companies and carry out investigative works to locate all services prior to all excavations.
  8. Co-ordinates provided at center of proposed excavation
- © Ordnance Survey Ireland. All Rights Reserved.  
Licence No. 2019/09/CCMA/Limerick City & County Council

- Legend**
- Proposed Greenway Route
  - Existing Surface: Gravel Path
  - Existing Surface: Hardstanding
  - Existing Surface: Greenfield
  - Existing Active Travel Link

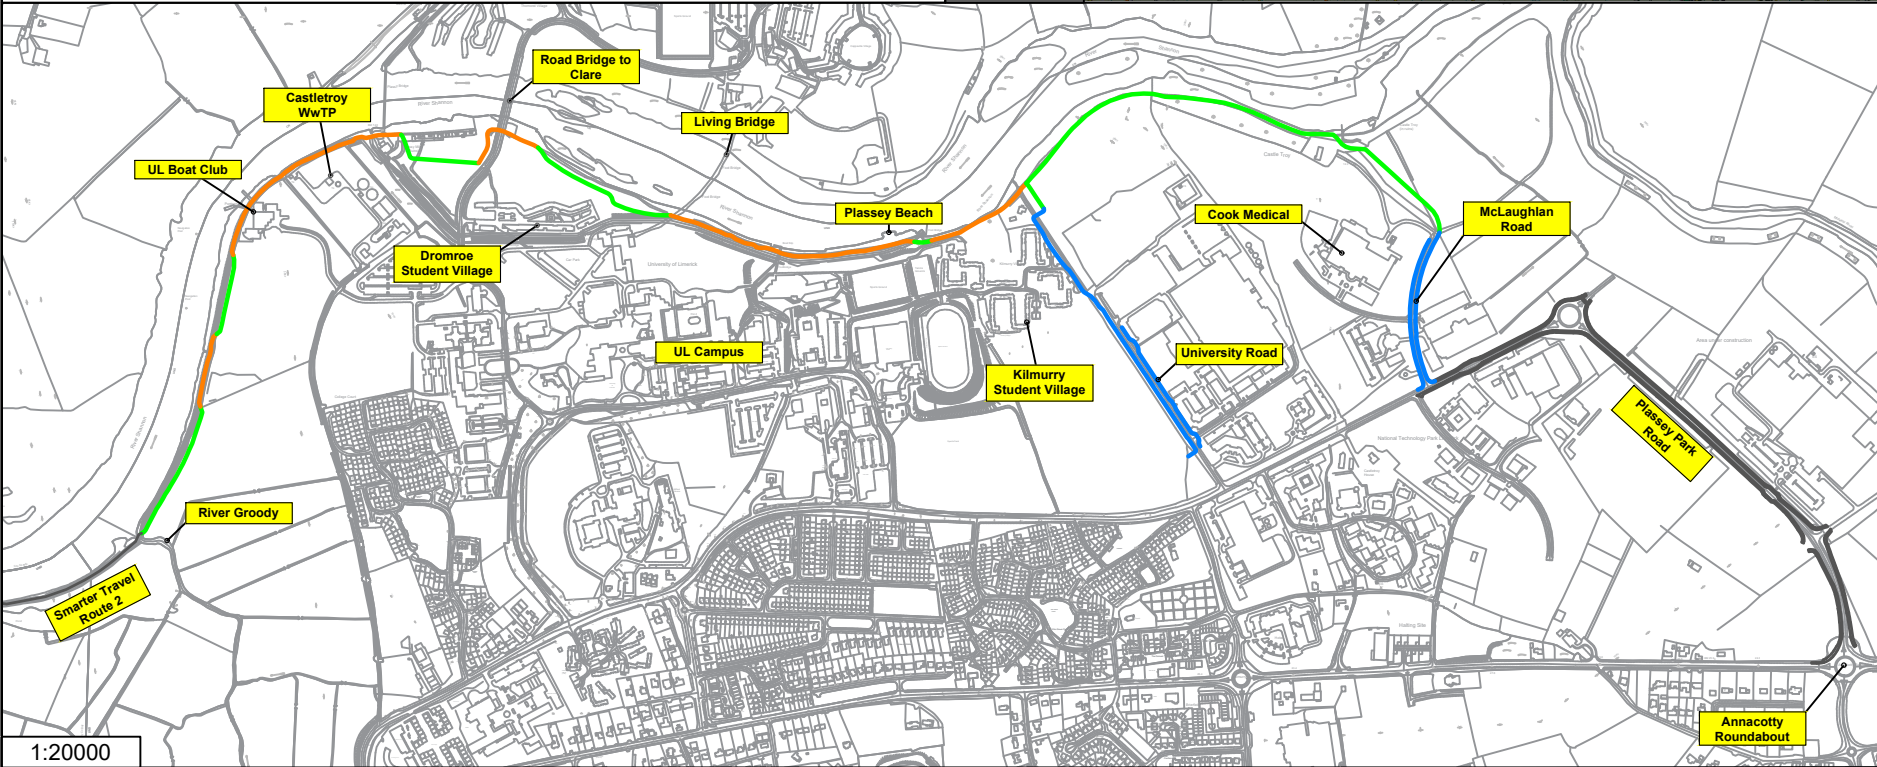

| REV       | DATE | DRN | DESCRIPTION | CHK | APP |
|-----------|------|-----|-------------|-----|-----|
| REVISIONS |      |     |             |     |     |

Copyright Ryan Hanley  
This drawing must not be reproduced in any form without the prior written consent of Ryan Hanley Consulting Engineers

**DRAWING STATUS**

|                                       |                                                          |                                         |                                       |
|---------------------------------------|----------------------------------------------------------|-----------------------------------------|---------------------------------------|
| <input type="checkbox"/> PRELIMINARY  | <input type="checkbox"/> CONTRACT                        | <input type="checkbox"/> TENDER         | <input type="checkbox"/> CONSTRUCTION |
| <input type="checkbox"/> FOR APPROVAL | <input checked="" type="checkbox"/> FOR YOUR INFORMATION | <input type="checkbox"/> AS CONSTRUCTED | <input type="checkbox"/> DRAFT        |

**RYAN HANLEY**

CLIENT  
Comhairle Cathrach  
S Contae Luimnigh  
Limerick City & County Council

PROJECT  
Limerick City Greenway

TITLE  
Site Location

SCALE @ A4  
As Shown

DATE  
APR 2025

DRAWN  
AC

CHECKED  
BL

APPROVED  
PS

JOB No.  
2535

CAD FILE PATH

DRAWING No.

REV.  
A

Sheet 1 of 1