

- Project Design Drawing Notes**
1. Drawings issued are for planning application purposes only.
  2. Drawings not to be used for construction/contract conditions.
  3. Copyright, all rights reserved. No part herewith may be copied or reproduced partially or wholly in any form whatsoever without the prior notice of the copyright owner McCarthy Keville O'Sullivan.
  4. Do not scale off this drawing. Figured metric dimensions only should be taken off this drawing.
  5. All contractors, whether main or sub-contractors, must visit the site and are responsible for taking and checking any and all dimensions and levels that relate to the works.
  6. The use of or reliance upon this drawing shall be deemed to be acceptance of these conditions of use unless otherwise agreed in writing, such written agreement to be sought from and issued by the copyright holder to the use or reliance upon this drawing.
  7. Layout plans show typical Turbine rotor diameter as per turbine drawing.
  8. Final levels may vary depending on local ground conditions.

- Drawing Legend**
- Planning Application Boundary Laois
  - Planning Application Boundary Kilkenny
  - Existing Road to be Upgraded
  - Proposed New Road
  - Temporary Hardcore Surface
  - Temporary Hardcore Surface & Ground Protection Mats
  - Internal Underground Electrical Cabling Trench
  - Soft Levelled Area
  - Hardstand
  - Turbine Foundation
  - Turbine Sweep Area
  - Borrow Pit
  - Cut
  - Fill
  - Proposed Underground Grid Connection Cabling Route
  - County Boundary
  - Proposed Hedgerow Enhancement
  - Proposed New Hedgerow/Hedgerow Translocation



PROJECT TITLE: <b>Seskin Renewables Wind Farm, Co. Kilkenny/Laois</b>			
DRAWING TITLE: <b>Site Layout Key Plan</b>			
PROJECT No.: <b>231103</b>	DRAWING No.: <b>231103 - 03</b>	SCALE: <b>1:20,000 @ A3</b>	
DRAWN BY: <b>JOB</b>	CHECKED BY: <b>AC</b>	DATE: <b>01.07.2025</b>	REVISION: <b>P01</b>
OS SHEET No.: 4349, 4350, 4407, 4408, 4465, 4466			



Email: [info@www.mkoireland.ie](mailto:info@www.mkoireland.ie) / Website: [www.mkoireland.ie](http://www.mkoireland.ie)






RECEIVED: 09/07/2025

- Project Design Drawing Notes**
1. Drawings issued are for planning application purposes only.
  2. Drawings not to be used for construction/contract conditions.
  3. Copyright, all rights reserved. No part herewith may be copied or reproduced partially or wholly in any form whatsoever without the prior notice of the copyright owner McCarthy Keville O'Sullivan.
  4. Do not scale off this drawing. Figured metric dimensions only should be taken off this drawing.
  5. All contractors, whether main or sub-contractors, must visit the site and are responsible for taking and checking any and all dimensions and levels that relate to the works.
  6. The use of or reliance upon this drawing shall be deemed to be acceptance of these conditions of use unless otherwise agreed in writing, such written agreement to be sought from and issued by the copyright holder to the use or reliance upon this drawing.
  7. Layout plans show typical Turbine rotor diameter as per turbine drawing.
  8. Final levels may vary depending on local ground conditions.

- Drawing Legend**
- Planning Application Boundary Laois
  - Temporary Hardcore Surface & Ground Protection Mats

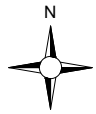


PROJECT TITLE: <b>Seskin Renewables Wind Farm, Co. Kilkenny/Laois</b>		
DRAWING TITLE: <b>Site Layout Plan Sheet 1 of 11</b>		
PROJECT No.: <b>231103</b>	DRAWING No.: <b>231103 - 03A</b>	SCALE: <b>1:2,500 @ A3</b>
DRAWN BY: <b>JOB</b>	CHECKED BY: <b>AC</b>	DATE: <b>01.07.2025</b>
REVISION: <b>P01</b>		
OS SHEET No.: 4349, 4350, 4407, 4408, 4465, 4466		



Email: [info@www.mkoireland.ie](mailto:info@www.mkoireland.ie) / Website: [www.mkoireland.ie](http://www.mkoireland.ie)



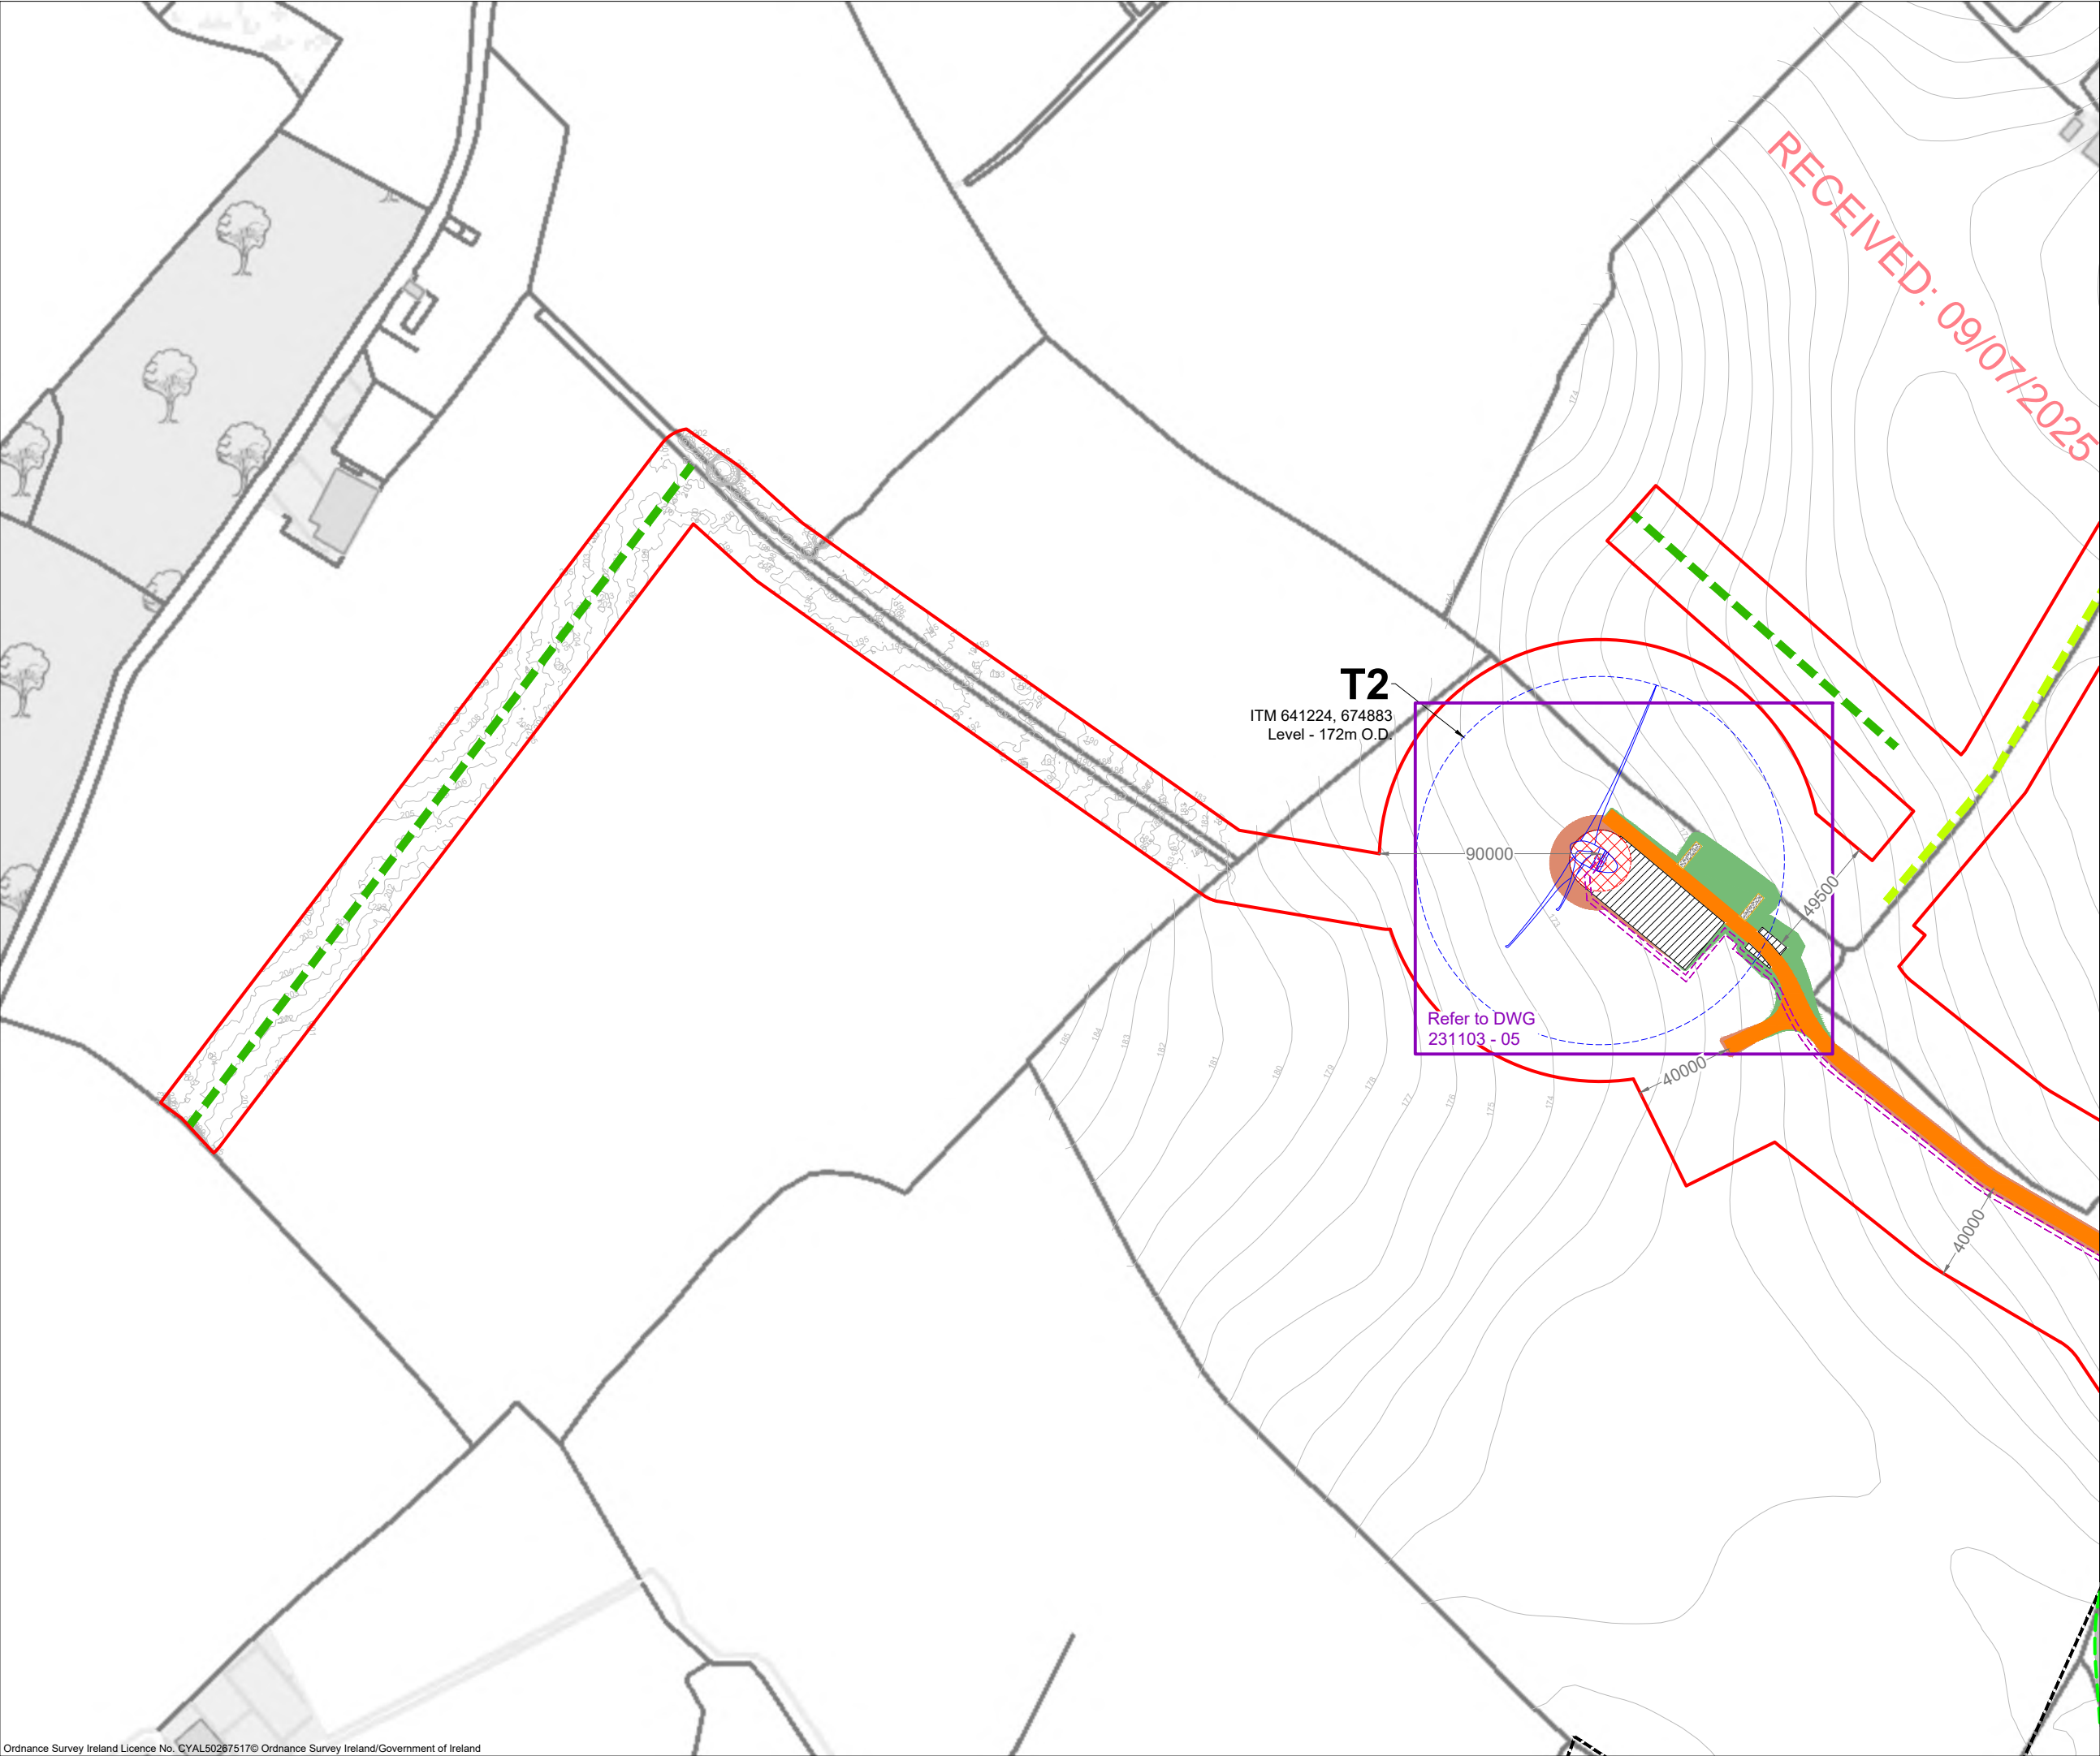

**Project Design Drawing Notes**

1. Drawings issued are for planning application purposes only.
2. Drawings not to be used for construction/contract conditions.
3. Copyright, all rights reserved. No part herewith may be copied or reproduced partially or wholly in any form whatsoever without the prior notice of the copyright owner McCarthy Keville O'Sullivan.
4. Do not scale off this drawing. Figured metric dimensions only should be taken off this drawing.
5. All contractors, whether main or sub-contractors, must visit the site and are responsible for taking and checking any and all dimensions and levels that relate to the works.
6. The use of or reliance upon this drawing shall be deemed to be acceptance of these conditions of use unless otherwise agreed in writing, such written agreement to be sought from and issued by the copyright holder to the use or reliance upon this drawing.
7. Layout plans show typical Turbine rotor diameter as per turbine drawing.
8. Final levels may vary depending on local ground conditions.

- Drawing Legend**
- Planning Application Boundary Laois
  - Proposed New Road
  - Internal Underground Electrical Cabling Trench
  - Soft Levelled Area
  - Hardstand
  - Turbine Foundation
  - Turbine Sweep Area
  - Cut
  - Fill
  - County Boundary
  - Proposed Hedgerow Enhancement
  - Proposed New Hedgerow/Hedgerow Translocation




PROJECT TITLE: <b>Seskin Renewables Wind Farm, Co. Kilkenny/Laois</b>			
DRAWING TITLE: <b>Site Layout Plan Sheet 2 of 11</b>			
PROJECT No.: <b>231103</b>	DRAWING No.: <b>231103 - 03B</b>	SCALE: <b>1:2,500 @ A3</b>	
DRAWN BY: <b>JOB</b>	CHECKED BY: <b>AC</b>	DATE: <b>01.07.2025</b>	REVISION:. <b>P01</b>
OS SHEET No.: 4349, 4350, 4407, 4408, 4465, 4466			




Email: [info@www.mkoireland.ie](mailto:info@www.mkoireland.ie) /Website: [www.mkoireland.ie](http://www.mkoireland.ie)



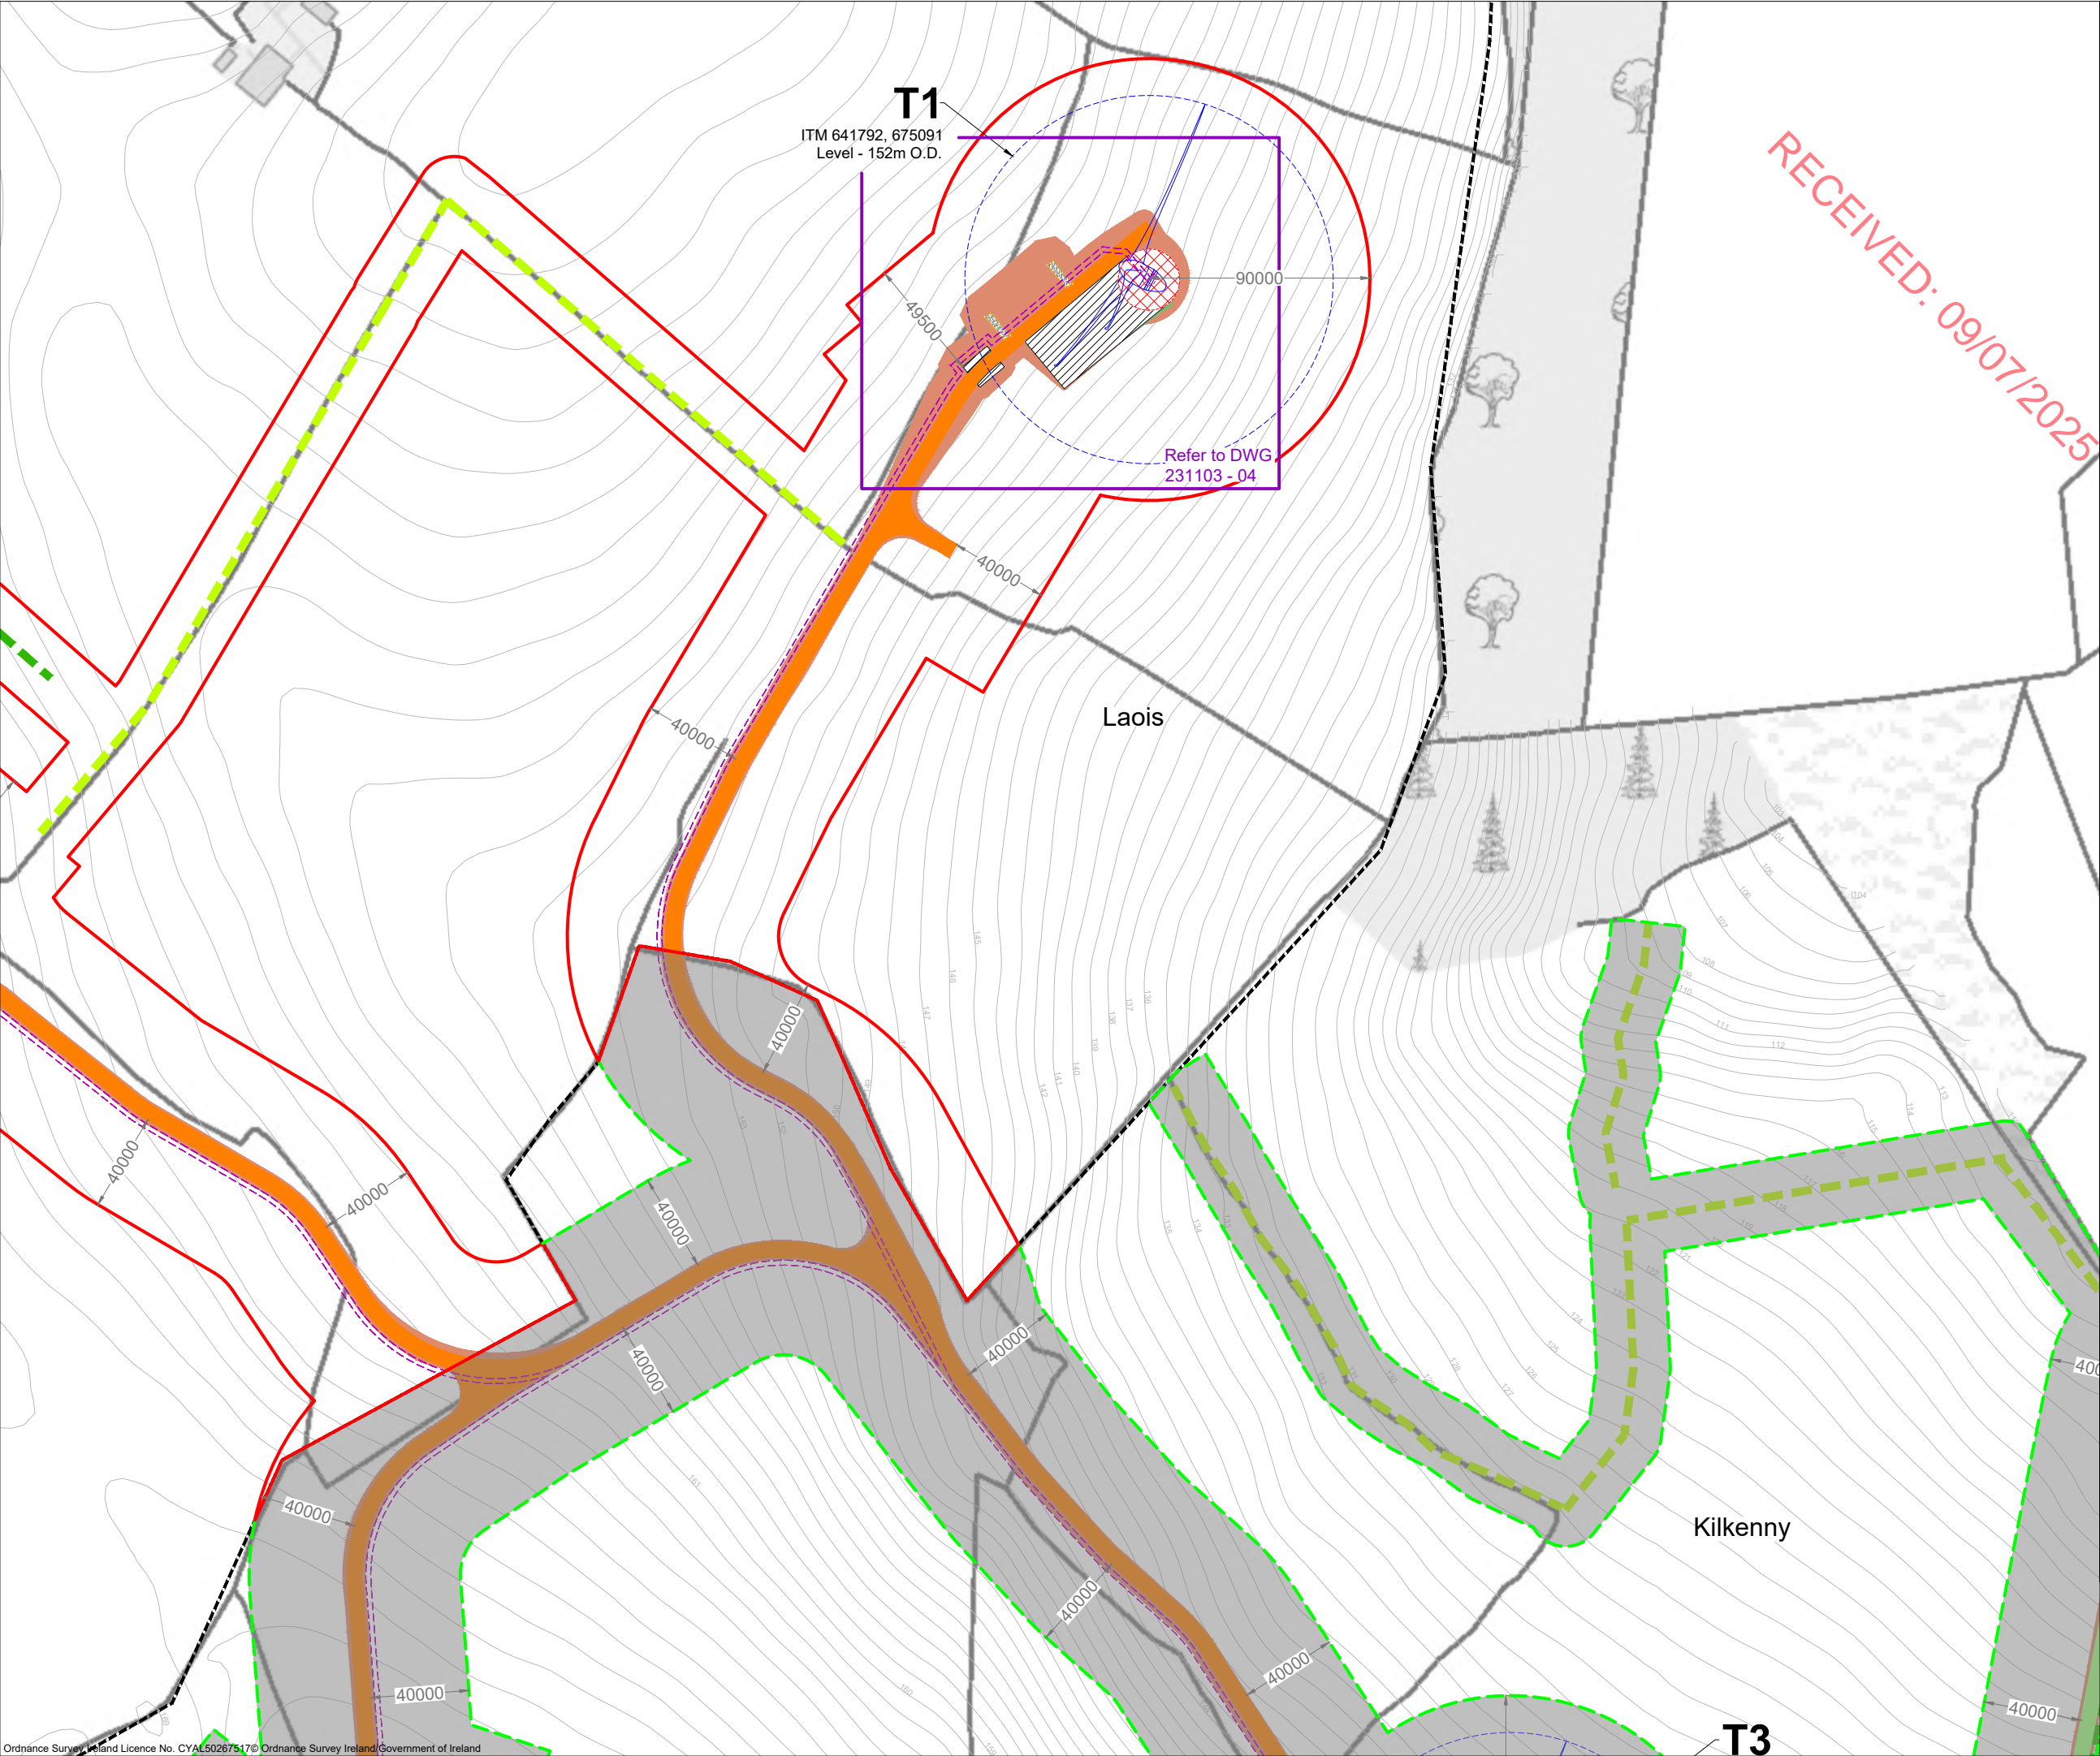

- Project Design Drawing Notes**
1. Drawings issued are for planning application purposes only.
  2. Drawings not to be used for construction/contract conditions.
  3. Copyright, all rights reserved. No part herewith may be copied or reproduced partially or wholly in any form whatsoever without the prior notice of the copyright owner McCarthy Keville O'Sullivan.
  4. Do not scale off this drawing. Figured metric dimensions only should be taken off this drawing.
  5. All contractors, whether main or sub-contractors, must visit the site and are responsible for taking and checking any and all dimensions and levels that relate to the works.
  6. The use of or reliance upon this drawing shall be deemed to be acceptance of these conditions of use unless otherwise agreed in writing, such written agreement to be sought from and issued by the copyright holder to the use or reliance upon this drawing.
  7. Layout plans show typical Turbine rotor diameter as per turbine drawing.
  8. Final levels may vary depending on local ground conditions.

- Drawing Legend**
- Planning Application Boundary Laois
  - Planning Application Boundary Kilkenny
  - Proposed New Road
  - Internal Underground Electrical Cabling Trench
  - Soft Levelled Area
  - Hardstand
  - Turbine Foundation
  - Turbine Sweep Area
  - Cut
  - Fill
  - County Boundary
  - Proposed Hedgerow Enhancement
  - Proposed New Hedgerow/Hedgerow Translocation

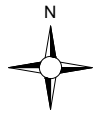

PROJECT TITLE: <b>Seskin Renewables Wind Farm, Co. Kilkenny/Laois</b>		
DRAWING TITLE: <b>Site Layout Plan Sheet 3 of 11</b>		
PROJECT No.: <b>231103</b>	DRAWING No.: <b>231103 - 03C</b>	SCALE: <b>1:2,500 @ A3</b>
DRAWN BY: <b>JOB</b>	CHECKED BY: <b>AC</b>	DATE: <b>01.07.2025</b>
		REVISION: P01
OS SHEET No.: 4349, 4350, 4407, 4408, 4465, 4466		



Email: [info@www.mkoireland.ie](mailto:info@www.mkoireland.ie) / Website: [www.mkoireland.ie](http://www.mkoireland.ie)





- Project Design Drawing Notes**
1. Drawings issued are for planning application purposes only.
  2. Drawings not to be used for construction/contract conditions.
  3. Copyright, all rights reserved. No part herewith may be copied or reproduced partially or wholly in any form whatsoever without the prior notice of the copyright owner McCarthy Keville O'Sullivan.
  4. Do not scale off this drawing. Figured metric dimensions only should be taken off this drawing.
  5. All contractors, whether main or sub-contractors, must visit the site and are responsible for taking and checking any and all dimensions and levels that relate to the works.
  6. The use of or reliance upon this drawing shall be deemed to be acceptance of these conditions of use unless otherwise agreed in writing, such written agreement to be sought from and issued by the copyright holder to the use or reliance upon this drawing.
  7. Layout plans show typical Turbine rotor diameter as per turbine drawing.
  8. Final levels may vary depending on local ground conditions.

- Drawing Legend**
- Planning Application Boundary Kilkenny
  - Existing Road to be Upgraded
  - Proposed New Road
  - Temporary Hardcore Surface
  - Internal Underground Electrical Cabling Trench
  - Borrow Pit
  - Cut
  - Fill
  - Proposed Hedgerow Enhancement
  - Proposed New Hedgerow/Hedgerow Translocation

**Note:**  
This drawing is provided for information purposes only & is subject to a separate Application to Kilkenny County Council




PROJECT TITLE: <b>Seskin Renewables Wind Farm, Co. Kilkenny/Laois</b>		
DRAWING TITLE: <b>Site Layout Plan Sheet 4 of 11</b>		
PROJECT No.: <b>231103</b>	DRAWING No.: <b>231103 - 03D</b>	SCALE: <b>1:2,500 @ A3</b>
DRAWN BY: <b>JOB</b>	CHECKED BY: <b>AC</b>	DATE: <b>08.07.2025</b>
OS SHEET No.: 4349, 4350, 4407, 4408, 4465, 4466		REVISION: <b>P01</b>



Email: [info@www.mkoireland.ie](mailto:info@www.mkoireland.ie) / Website: [www.mkoireland.ie](http://www.mkoireland.ie)



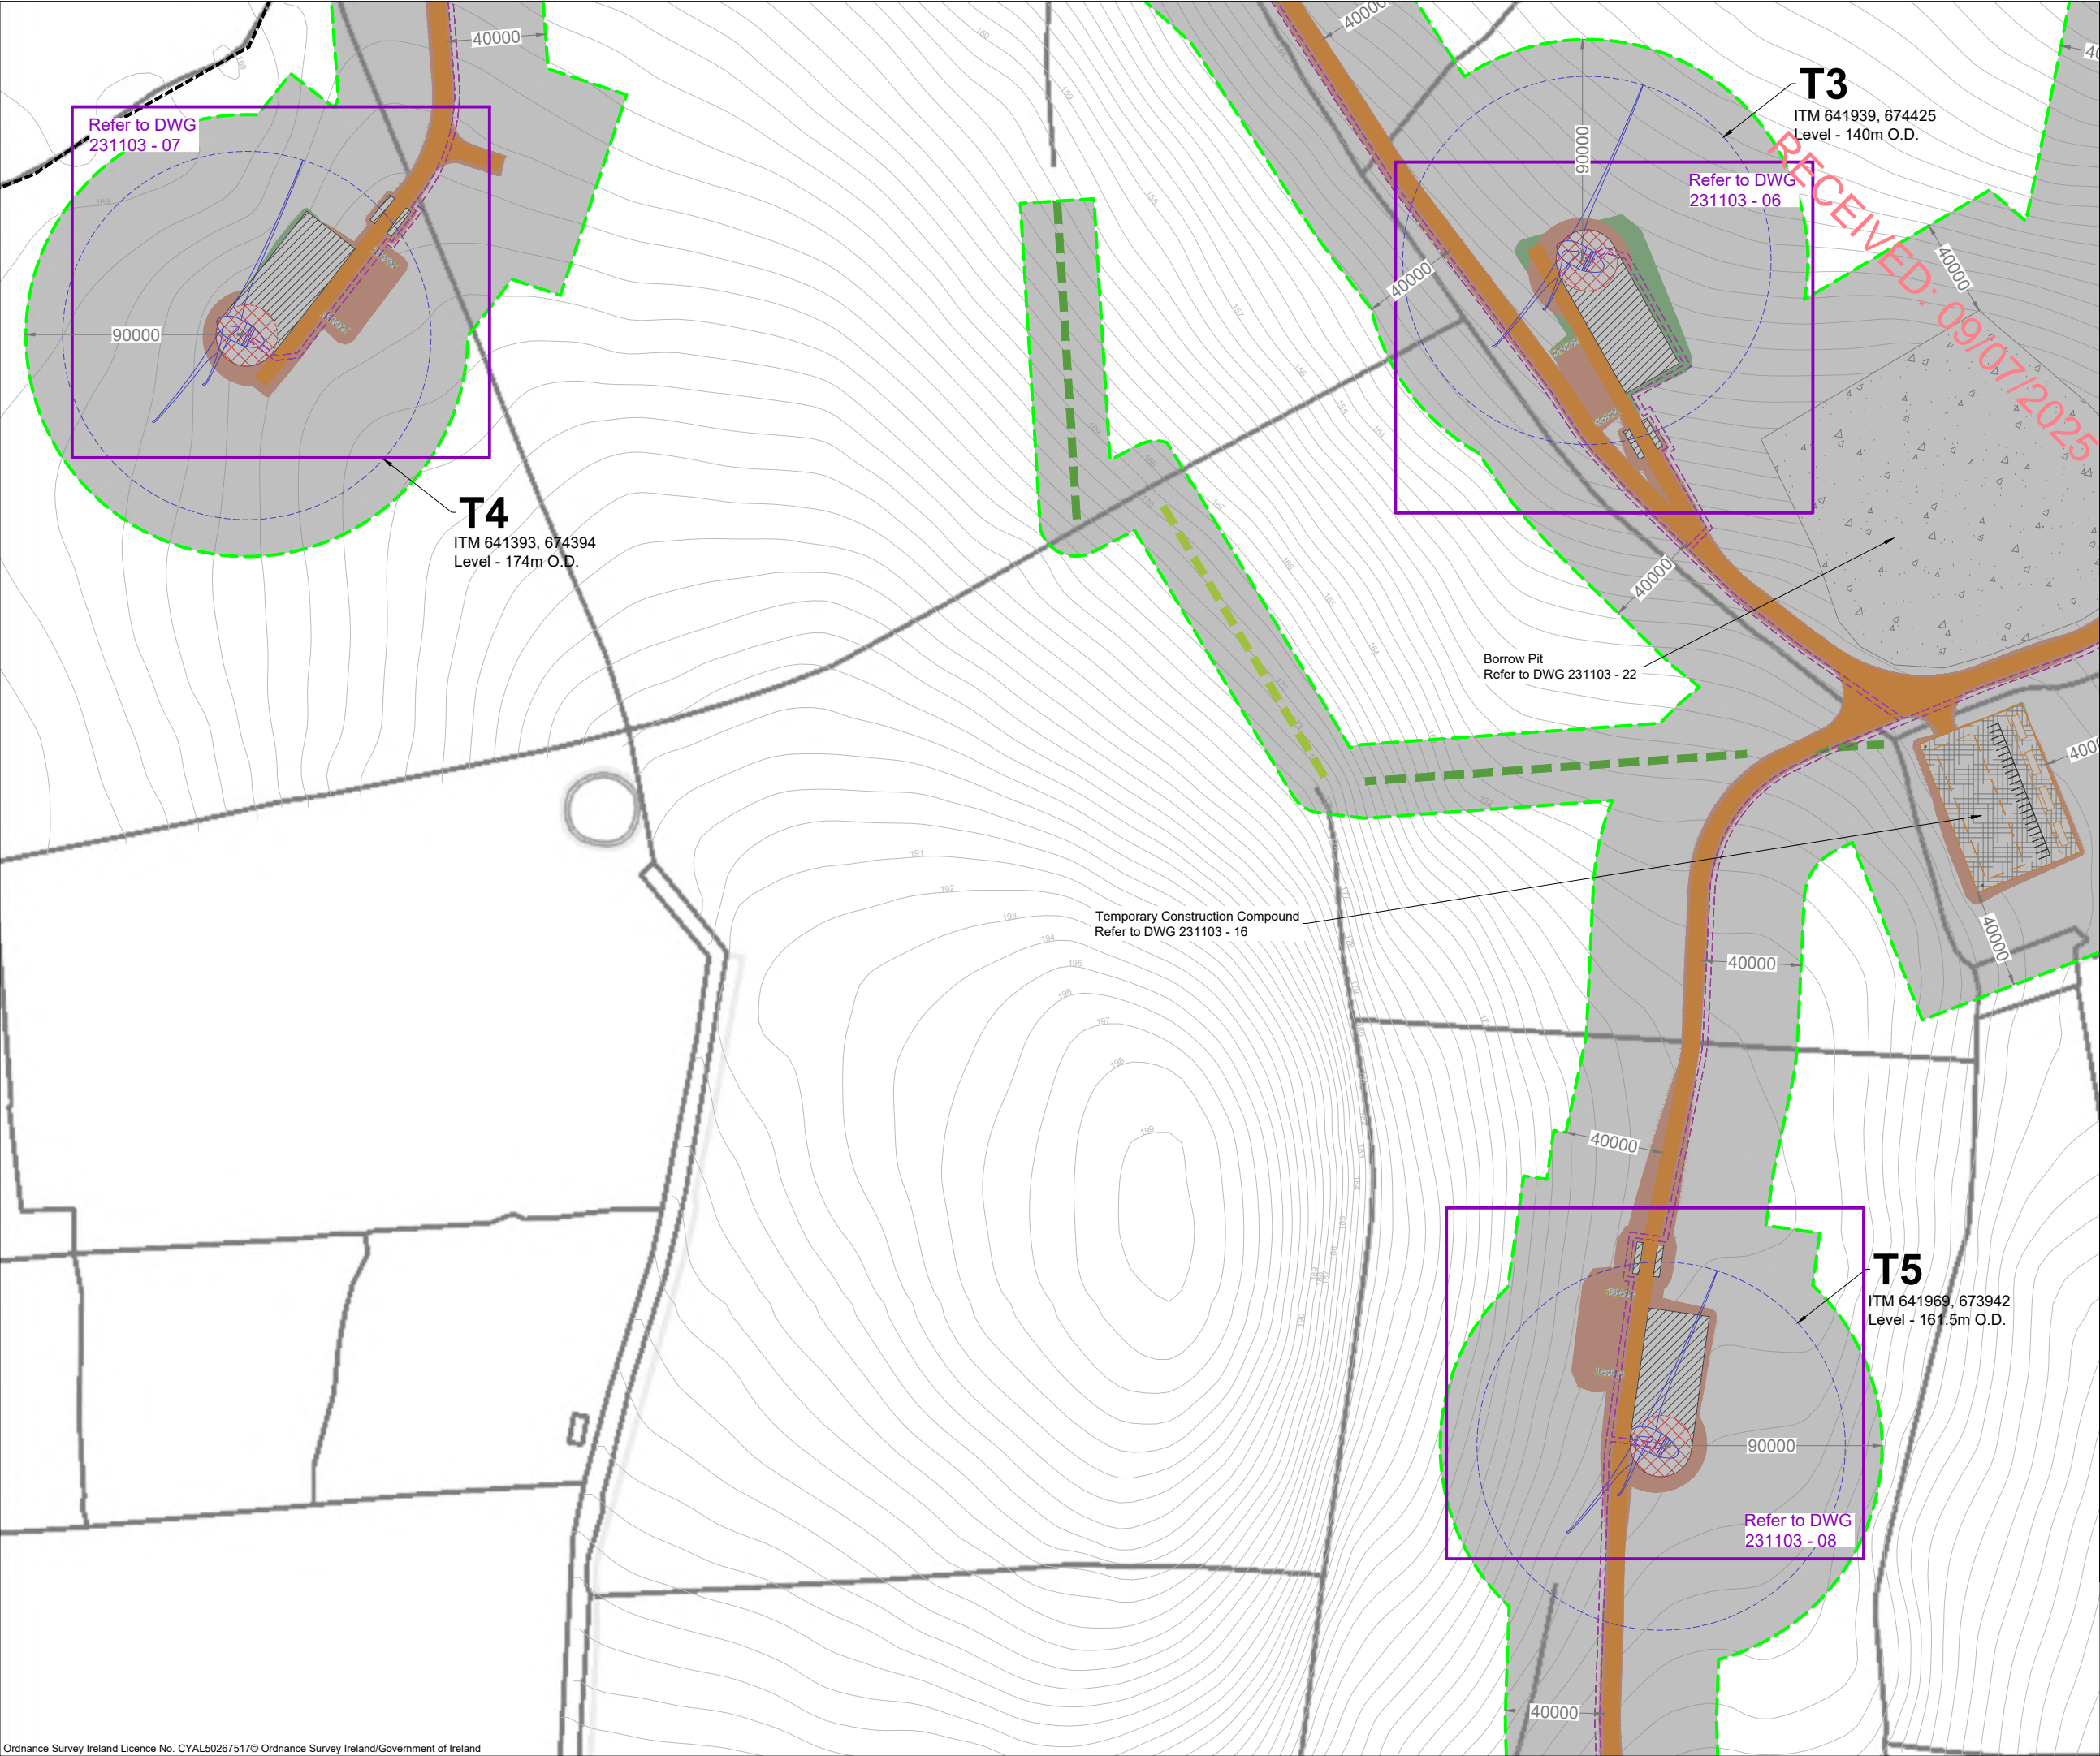

**Project Design Drawing Notes**

1. Drawings issued are for planning application purposes only.
2. Drawings not to be used for construction/contract conditions.
3. Copyright, all rights reserved. No part herewith may be copied or reproduced partially or wholly in any form whatsoever without the prior notice of the copyright owner McCarthy Keville O'Sullivan.
4. Do not scale off this drawing. Figured metric dimensions only should be taken off this drawing.
5. All contractors, whether main or sub-contractors, must visit the site and are responsible for taking and checking any and all dimensions and levels that relate to the works.
6. The use of or reliance upon this drawing shall be deemed to be acceptance of these conditions of use unless otherwise agreed in writing, such written agreement to be sought from and issued by the copyright holder to the use or reliance upon this drawing.
7. Layout plans show typical Turbine rotor diameter as per turbine drawing.
8. Final levels may vary depending on local ground conditions.

- Drawing Legend**
- Planning Application Boundary Kilkenny
  - Existing Road to be Upgraded
  - Proposed New Road
  - Internal Underground Electrical Cabling Trench
  - Works Area
  - Soft Levelled Area
  - Hardstand
  - Turbine Foundation
  - Turbine Sweep Area
  - Borrow Pit
  - County Boundary
  - Proposed Hedgerow Enhancement
  - Proposed New Hedgerow/Hedgerow Translocation

**Note:**  
This drawing is provided for information purposes only & is subject to a separate Application to Kilkenny County Council



PROJECT TITLE: <b>Seskin Renewables Wind Farm, Co. Kilkenny/Laois</b>		
DRAWING TITLE: <b>Site Layout Plan Sheet 5 of 11</b>		
PROJECT No.: <b>231103</b>	DRAWING No.: <b>231103 - 03E</b>	SCALE: <b>1:2,500 @ A3</b>
DRAWN BY: <b>JOB</b>	CHECKED BY: <b>AC</b>	DATE: <b>01.07.2025</b>
		REVISION.: <b>P01</b>
OS SHEET No.: 4349, 4350, 4407, 4408, 4465, 4466		



Email: [info@www.mkoireland.ie](mailto:info@www.mkoireland.ie) / Website: [www.mkoireland.ie](http://www.mkoireland.ie)





- Project Design Drawing Notes**
1. Drawings issued are for planning application purposes only.
  2. Drawings not to be used for construction/contract conditions.
  3. Copyright, all rights reserved. No part herewith may be copied or reproduced partially or wholly in any form whatsoever without the prior notice of the copyright owner McCarthy Keville O'Sullivan.
  4. Do not scale off this drawing. Figured metric dimensions only should be taken off this drawing.
  5. All contractors, whether main or sub-contractors, must visit the site and are responsible for taking and checking any and all dimensions and levels that relate to the works.
  6. The use of or reliance upon this drawing shall be deemed to be acceptance of these conditions of use unless otherwise agreed in writing, such written agreement to be sought from and issued by the copyright holder to the use or reliance upon this drawing.
  7. Layout plans show typical Turbine rotor diameter as per turbine drawing.
  8. Final levels may vary depending on local ground conditions.

- Drawing Legend**
- Planning Application Boundary Kilkenny
  - Existing Road to be Upgraded
  - Proposed New Road
  - Temporary Hardcore Surface
  - Internal Underground Electrical Cabling Trench
  - Cut
  - Fill
  - Proposed Underground Grid Connection Cabling Route
  - Proposed Hedgerow Enhancement

**Note:**  
This drawing is provided for information purposes only & is subject to a separate Application to Kilkenny County Council



PROJECT TITLE: <b>Seskin Renewables Wind Farm, Co. Kilkenny/Laois</b>		
DRAWING TITLE: <b>Site Layout Plan Sheet 6 of 11</b>		
PROJECT No.: <b>231103</b>	DRAWING No.: <b>231103 - 03F</b>	SCALE: <b>1:2,500 @ A3</b>
DRAWN BY: <b>JOB</b>	CHECKED BY: <b>AC</b>	DATE: <b>01.07.2025</b>
		REVISION: P01
OS SHEET No.: 4349, 4350, 4407, 4408, 4465, 4466		




Email: [info@www.mkoireland.ie](mailto:info@www.mkoireland.ie) / Website: [www.mkoireland.ie](http://www.mkoireland.ie)







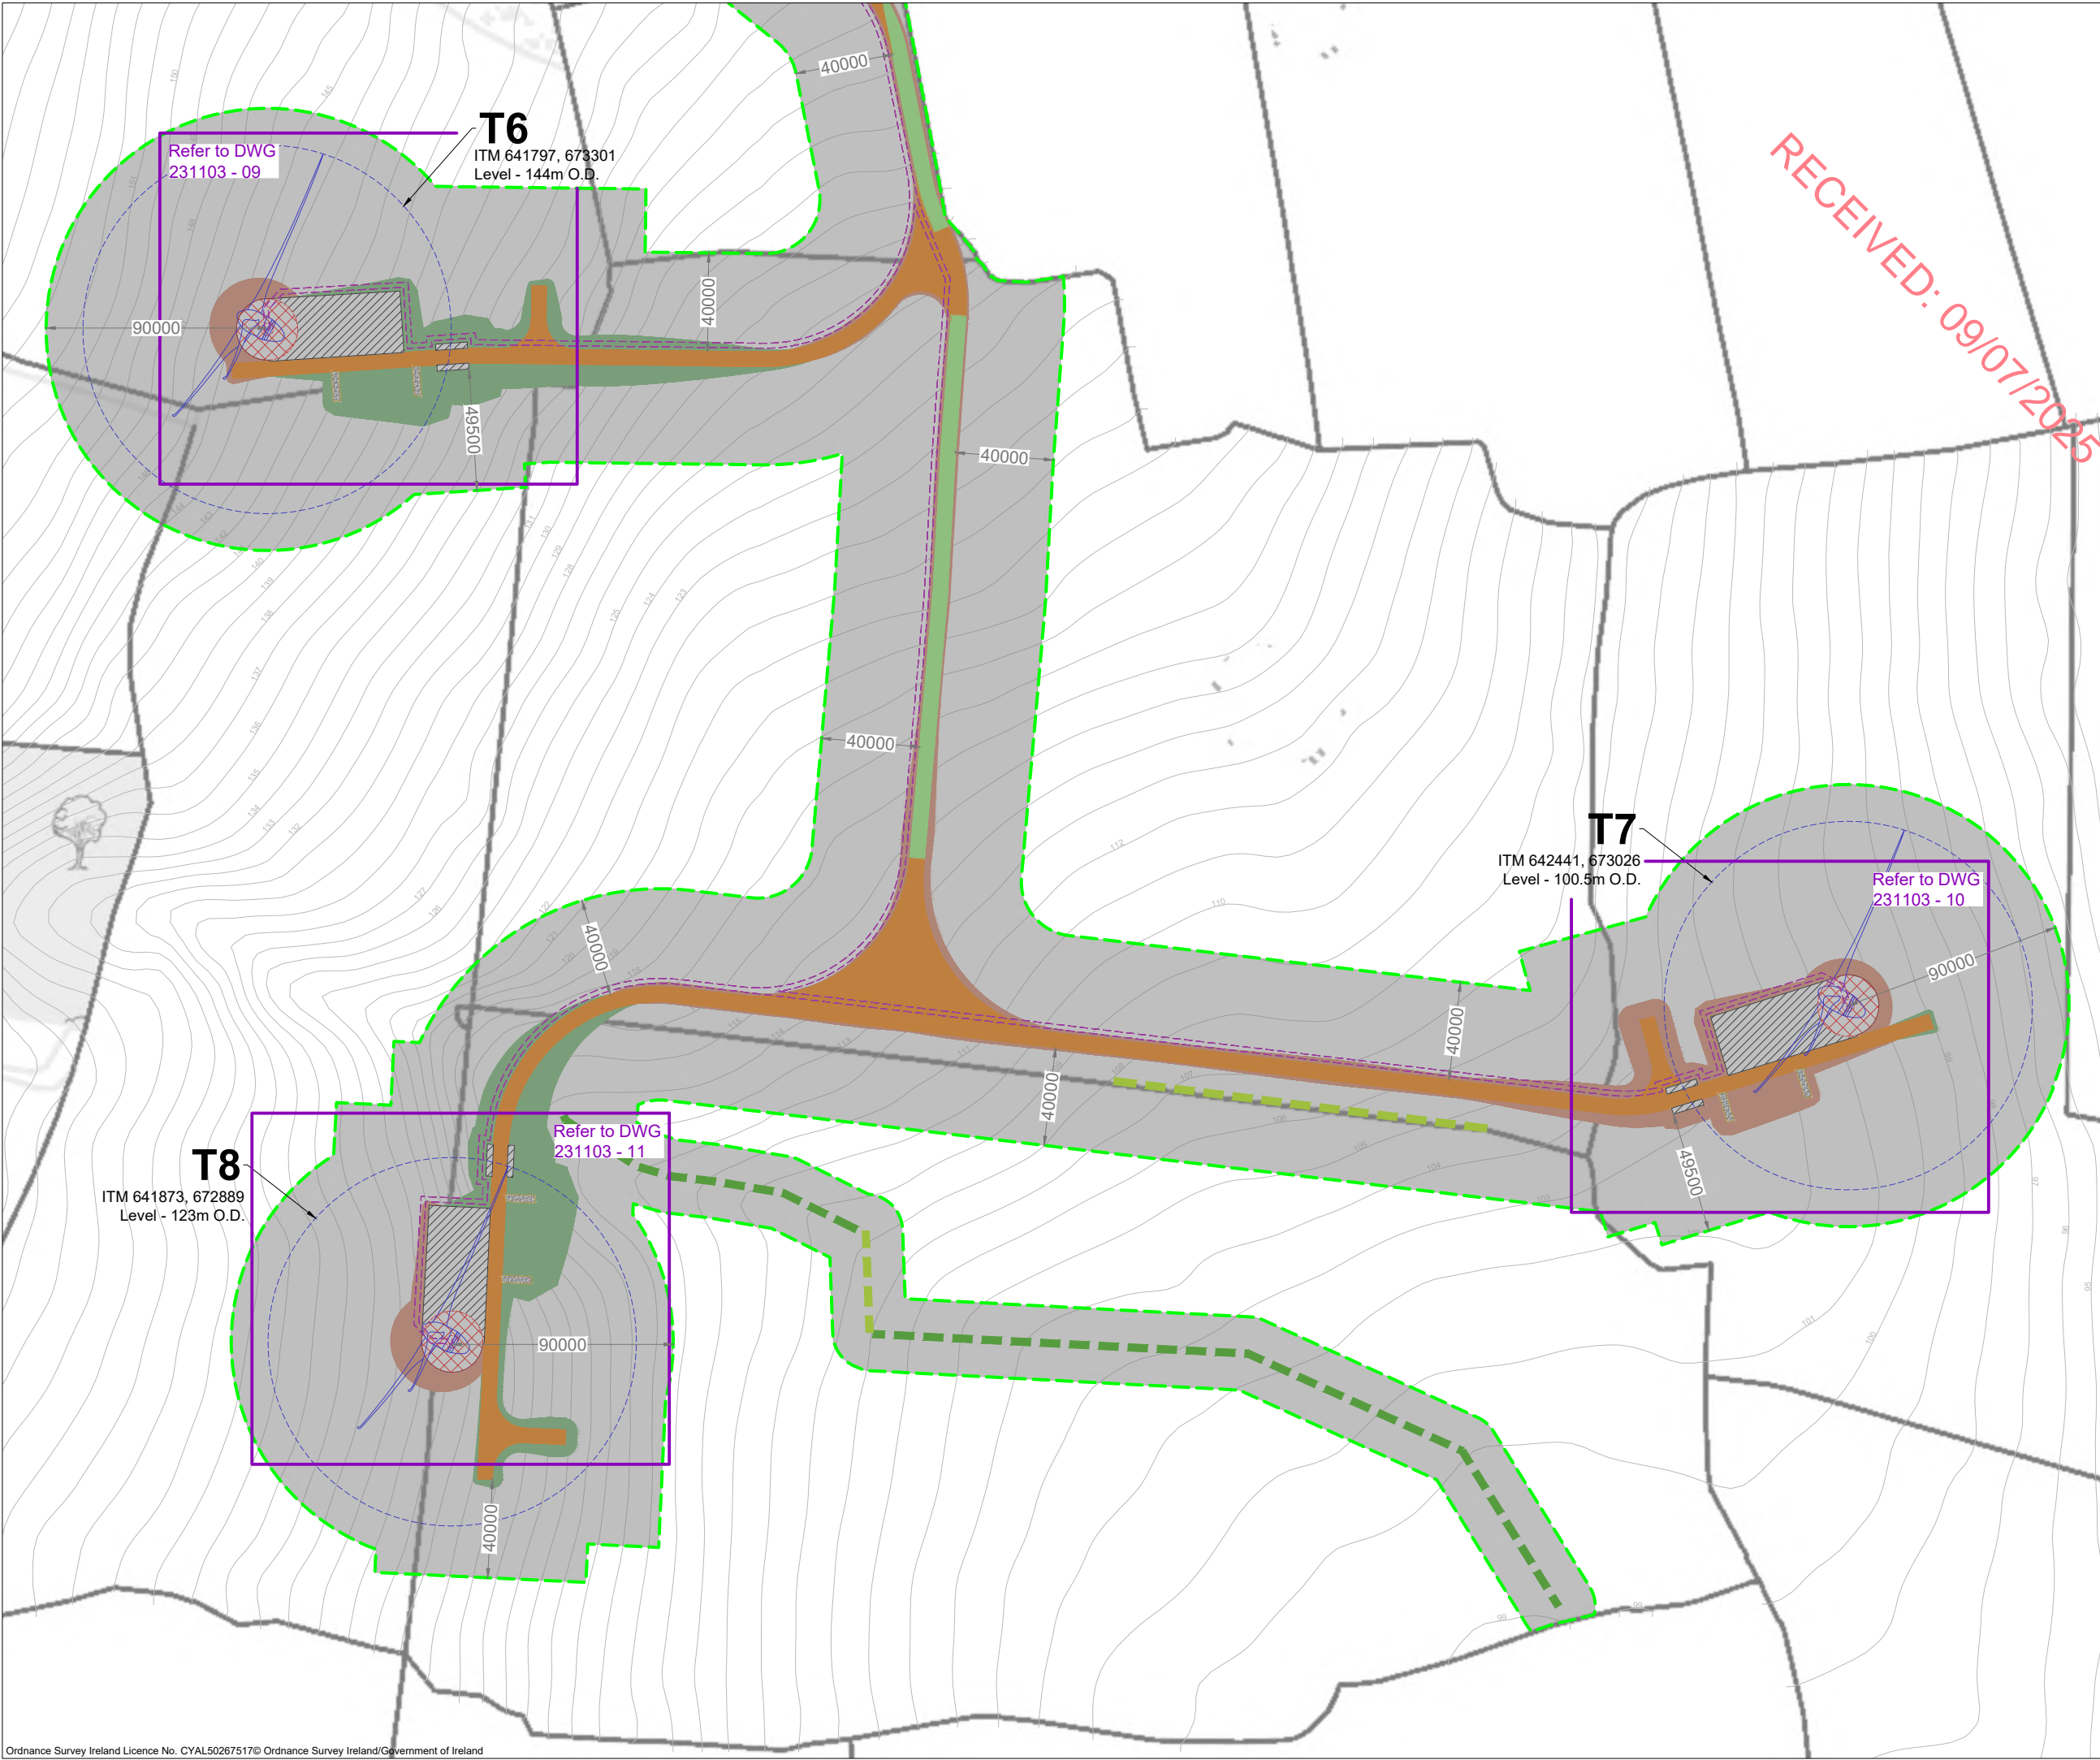

- Project Design Drawing Notes**
1. Drawings issued are for planning application purposes only.
  2. Drawings not to be used for construction/contract conditions.
  3. Copyright, all rights reserved. No part herewith may be copied or reproduced partially or wholly in any form whatsoever without the prior notice of the copyright owner McCarthy Keville O'Sullivan.
  4. Do not scale off this drawing. Figured metric dimensions only should be taken off this drawing.
  5. All contractors, whether main or sub-contractors, must visit the site and are responsible for taking and checking any and all dimensions and levels that relate to the works.
  6. The use of or reliance upon this drawing shall be deemed to be acceptance of these conditions of use unless otherwise agreed in writing, such written agreement to be sought from and issued by the copyright holder to the use or reliance upon this drawing.
  7. Layout plans show typical Turbine rotor diameter as per turbine drawing.
  8. Final levels may vary depending on local ground conditions.

- Drawing Legend**
- Planning Application Boundary Kilkenny
  - Existing Road to be Upgraded
  - Proposed New Road
  - Internal Underground Electrical Cabling Trench
  - Soft Levelled Area
  - Hardstand
  - Turbine Foundation
  - Turbine Sweep Area
  - Cut
  - Fill
  - Proposed Hedgerow Enhancement
  - Proposed New Hedgerow/Hedgerow Translocation

**Note:**  
This drawing is provided for information purposes only & is subject to a separate Application to Kilkenny County Council



PROJECT TITLE: <b>Seskin Renewables Wind Farm, Co. Kilkenny/Laois</b>		
DRAWING TITLE: <b>Site Layout Plan Sheet 8 of 11</b>		
PROJECT No.: <b>231103</b>	DRAWING No.: <b>231103 - 03H</b>	SCALE: <b>1:2,500 @ A3</b>
DRAWN BY: <b>JOB</b>	CHECKED BY: <b>AC</b>	DATE: <b>01.07.2025</b>
		REVISION: <b>P01</b>
OS SHEET No.: 4349, 4350, 4407, 4408, 4465, 4466		



Email: [info@www.mkoireland.ie](mailto:info@www.mkoireland.ie) / Website: [www.mkoireland.ie](http://www.mkoireland.ie)





Joint Bay & Comms Chamber  
Refer to DWG 231103 - 30 & 31  
For Details

- Project Design Drawing Notes**
1. Drawings issued are for planning application purposes only.
  2. Drawings not to be used for construction/contract conditions.
  3. Copyright, all rights reserved. No part herewith may be copied or reproduced partially or wholly in any form whatsoever without the prior notice of the copyright owner McCarthy Keville O'Sullivan.
  4. Do not scale off this drawing. Figured metric dimensions only should be taken off this drawing.
  5. All contractors, whether main or sub-contractors, must visit the site and are responsible for taking and checking any and all dimensions and levels that relate to the works.
  6. The use of or reliance upon this drawing shall be deemed to be acceptance of these conditions of use unless otherwise agreed in writing, such written agreement to be sought from and issued by the copyright holder to the use or reliance upon this drawing.
  7. Layout plans show typical Turbine rotor diameter as per turbine drawing.
  8. Final levels may vary depending on local ground conditions.

- Drawing Legend**
- Planning Application Boundary Kilkenny
  - Proposed Underground Grid Connection Cabling Route
  - Joint Bay & Comms Chamber
  - County Boundary

**Note:**  
This drawing is provided for information purposes only & is subject to a separate Application to Kilkenny County Council



PROJECT TITLE: <b>Seskin Renewables Wind Farm, Co. Kilkenny/Laois</b>			
DRAWING TITLE: <b>Site Layout Plan Sheet 9 of 11</b>			
PROJECT No.: <b>231103</b>	DRAWING No.: <b>231103 - 031</b>	SCALE: <b>1:2,500 @ A3</b>	
DRAWN BY: <b>JOB</b>	CHECKED BY: <b>AC</b>	DATE: <b>01.07.2025</b>	REVISION: <b>P01</b>
OS SHEET No.: 4349, 4350, 4407, 4408, 4465, 4466			







Joint Bay & Comms Chamber  
Refer to DWG 231103 - 30 & 31  
For Details

Joint Bay & Comms Chamber  
Refer to DWG 231103 - 30 & 31  
For Details

- Project Design Drawing Notes**
1. Drawings issued are for planning application purposes only.
  2. Drawings not to be used for construction/contract conditions.
  3. Copyright, all rights reserved. No part herewith may be copied or reproduced partially or wholly in any form whatsoever without the prior notice of the copyright owner McCarthy Keville O'Sullivan.
  4. Do not scale off this drawing. Figured metric dimensions only should be taken off this drawing.
  5. All contractors, whether main or sub-contractors, must visit the site and are responsible for taking and checking any and all dimensions and levels that relate to the works.
  6. The use of or reliance upon this drawing shall be deemed to be acceptance of these conditions of use unless otherwise agreed in writing, such written agreement to be sought from and issued by the copyright holder to the use or reliance upon this drawing.
  7. Layout plans show typical Turbine rotor diameter as per turbine drawing.
  8. Final levels may vary depending on local ground conditions.

- Drawing Legend**
- Planning Application Boundary Kilkenny
  - Proposed Underground Grid Connection Cabling Route
  - Joint Bay & Comms Chamber


**Note:**  
This drawing is provided for information purposes only & is subject to a separate Application to Kilkenny County Council






PROJECT TITLE: <b>Seskin Renewables Wind Farm, Co. Kilkenny/Laois</b>		
DRAWING TITLE: <b>Site Layout Plan Sheet 10 of 11</b>		
PROJECT No.: <b>231103</b>	DRAWING No.: <b>231103 - 03J</b>	SCALE: <b>1:2,500 @ A3</b>
DRAWN BY: <b>JOB</b>	CHECKED BY: <b>AC</b>	DATE: <b>01.07.2025</b>
OS SHEET No.: 4349, 4350, 4407, 4408, 4465, 4466		REVISION: <b>P01</b>



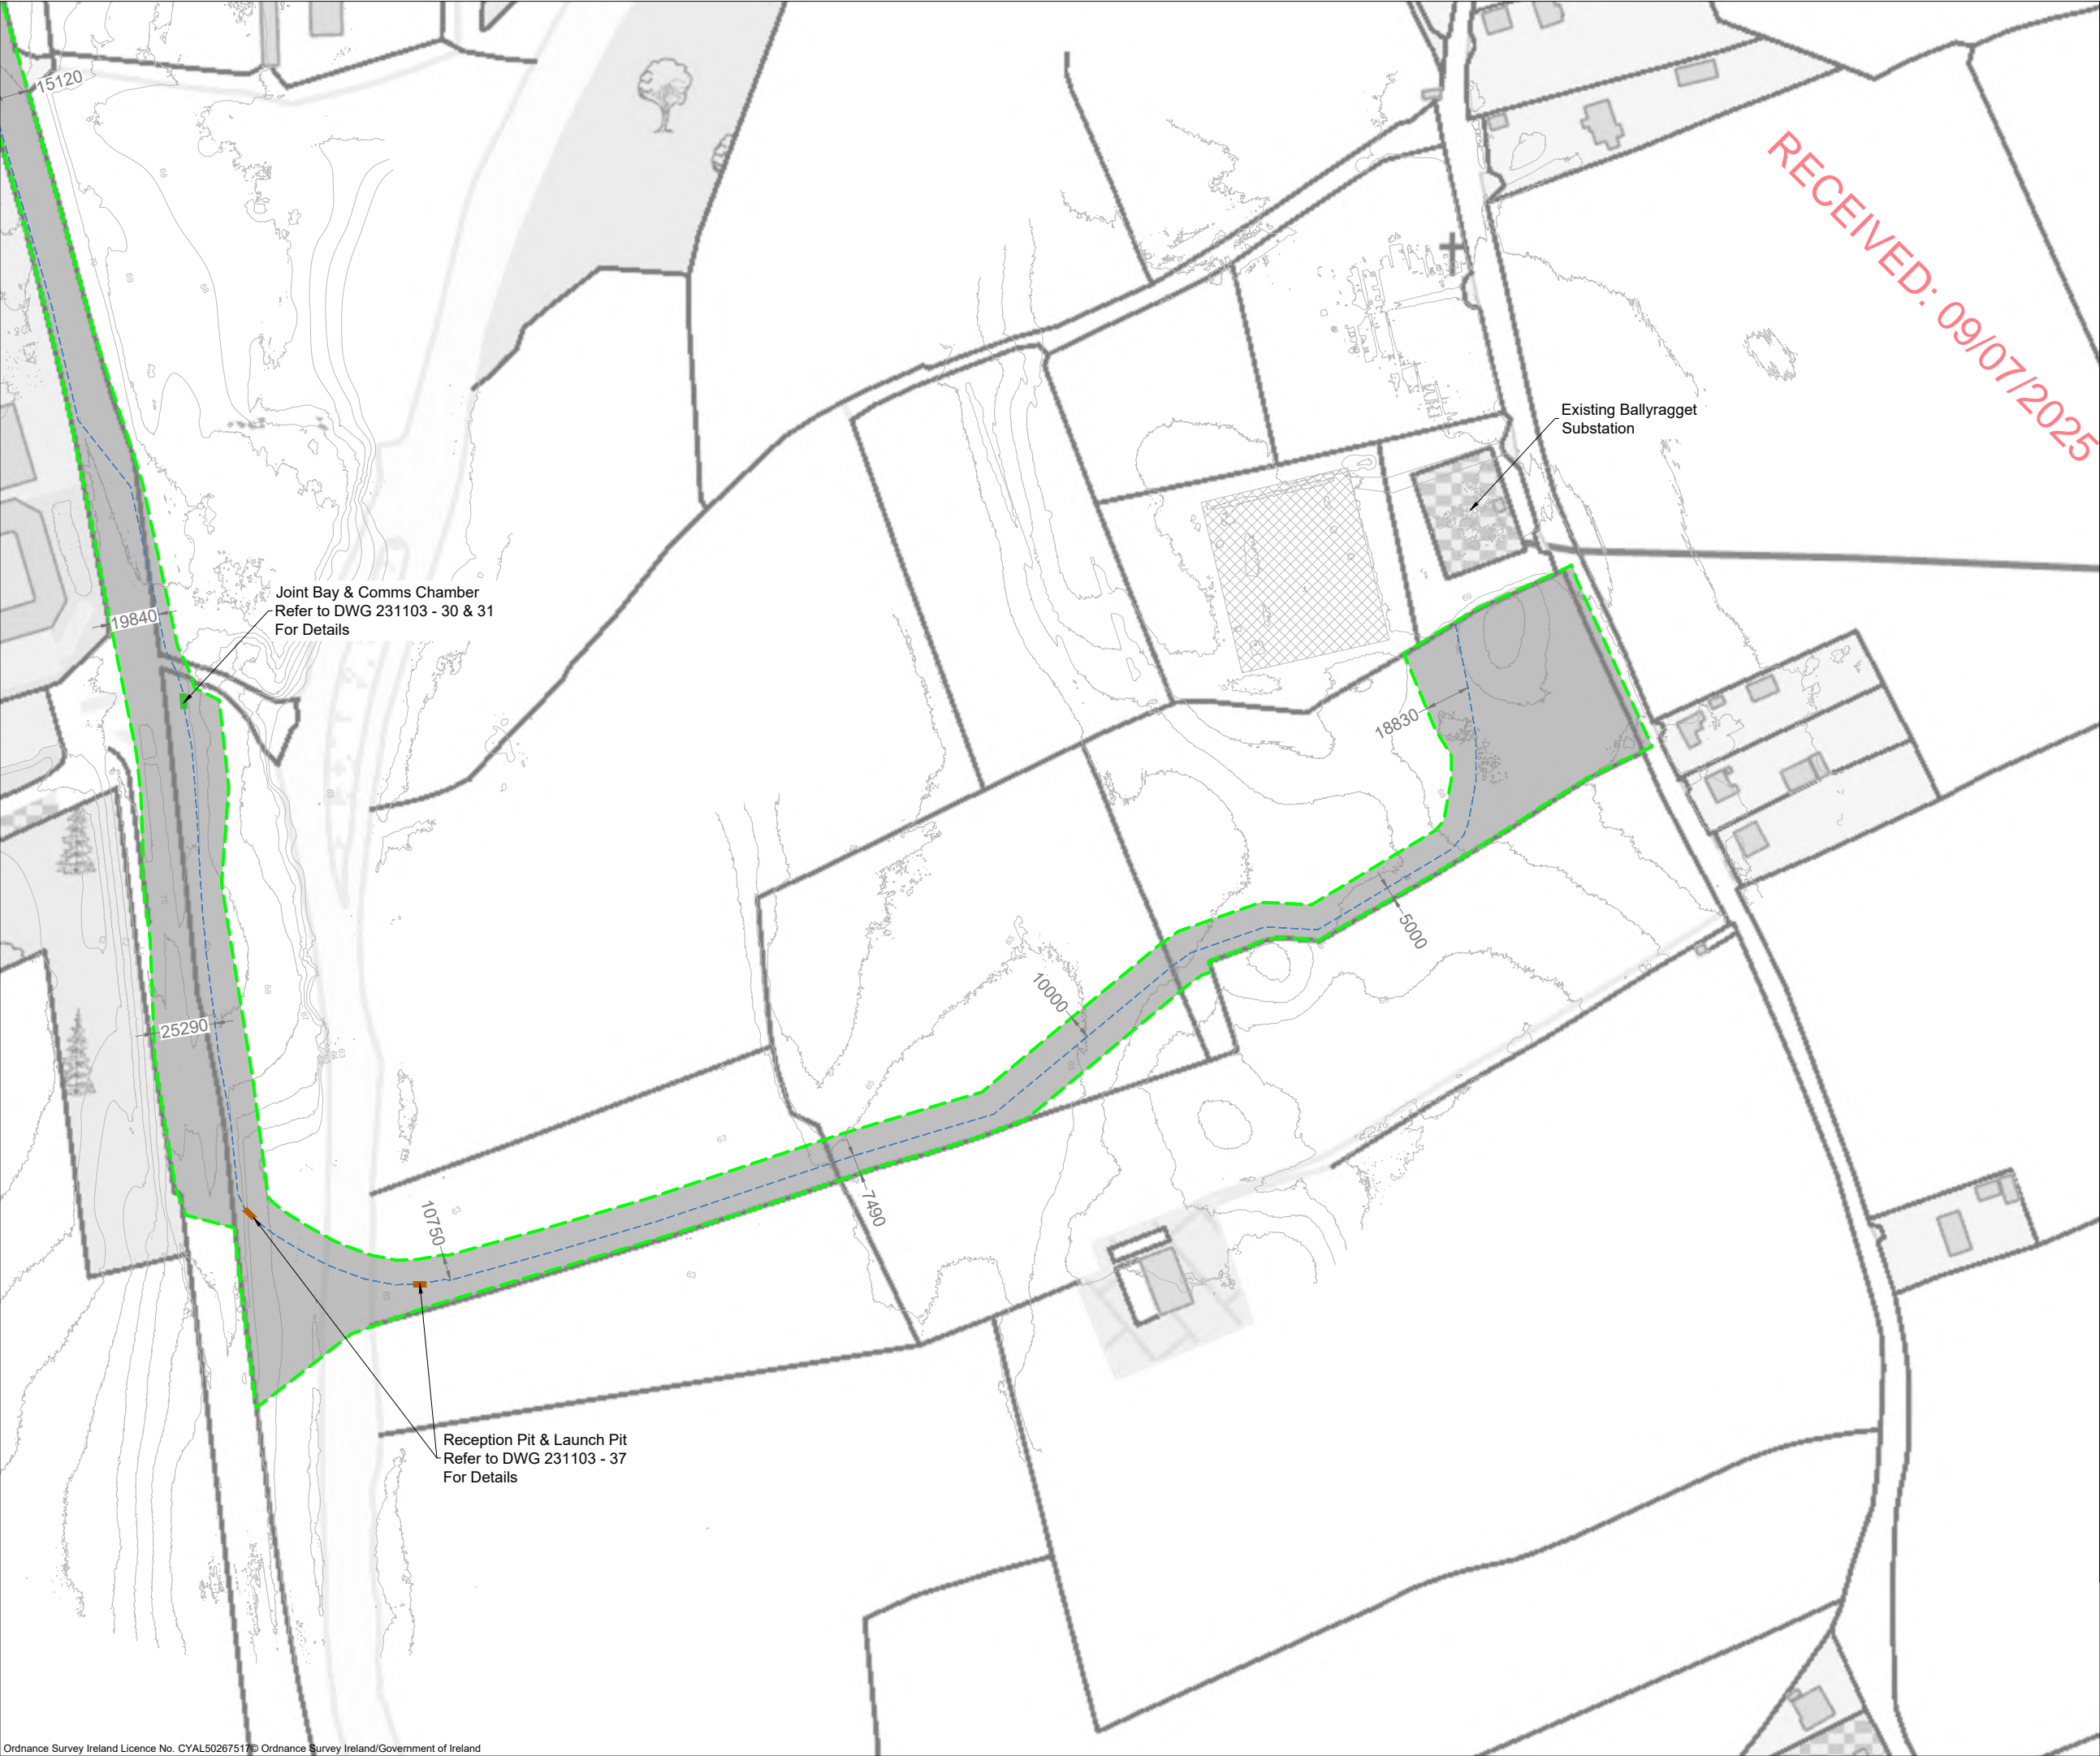



- Project Design Drawing Notes**
1. Drawings issued are for planning application purposes only.
  2. Drawings not to be used for construction/contract conditions.
  3. Copyright, all rights reserved. No part herewith may be copied or reproduced partially or wholly in any form whatsoever without the prior notice of the copyright owner McCarthy Keville O'Sullivan.
  4. Do not scale off this drawing. Figured metric dimensions only should be taken off this drawing.
  5. All contractors, whether main or sub-contractors, must visit the site and are responsible for taking and checking any and all dimensions and levels that relate to the works.
  6. The use of or reliance upon this drawing shall be deemed to be acceptance of these conditions of use unless otherwise agreed in writing, such written agreement to be sought from and issued by the copyright holder to the use or reliance upon this drawing.
  7. Layout plans show typical Turbine rotor diameter as per turbine drawing.
  8. Final levels may vary depending on local ground conditions.

- Drawing Legend**
-  Planning Application Boundary Kilkenny
  -  Proposed Underground Grid Connection Cabling Route
  -  Joint Bay & Comms Chamber

**Note:**  
This drawing is provided for information purposes only & is subject to a separate Application to Kilkenny County Council



PROJECT TITLE: <b>Seskin Renewables Wind Farm, Co. Kilkenny/Laois</b>		
DRAWING TITLE: <b>Site Layout Plan Sheet 11 of 11</b>		
PROJECT No.: <b>231103</b>	DRAWING No.: <b>231103 - 03K</b>	SCALE: <b>1:2,500 @ A3</b>
DRAWN BY: <b>JOB</b>	CHECKED BY: <b>AC</b>	DATE: <b>01.07.2025</b>
		REVISION: P01
OS SHEET No.: 4349, 4350, 4407, 4408, 4465, 4466		




Email: [info@www.mkoireland.ie](mailto:info@www.mkoireland.ie) / Website: [www.mkoireland.ie](http://www.mkoireland.ie)







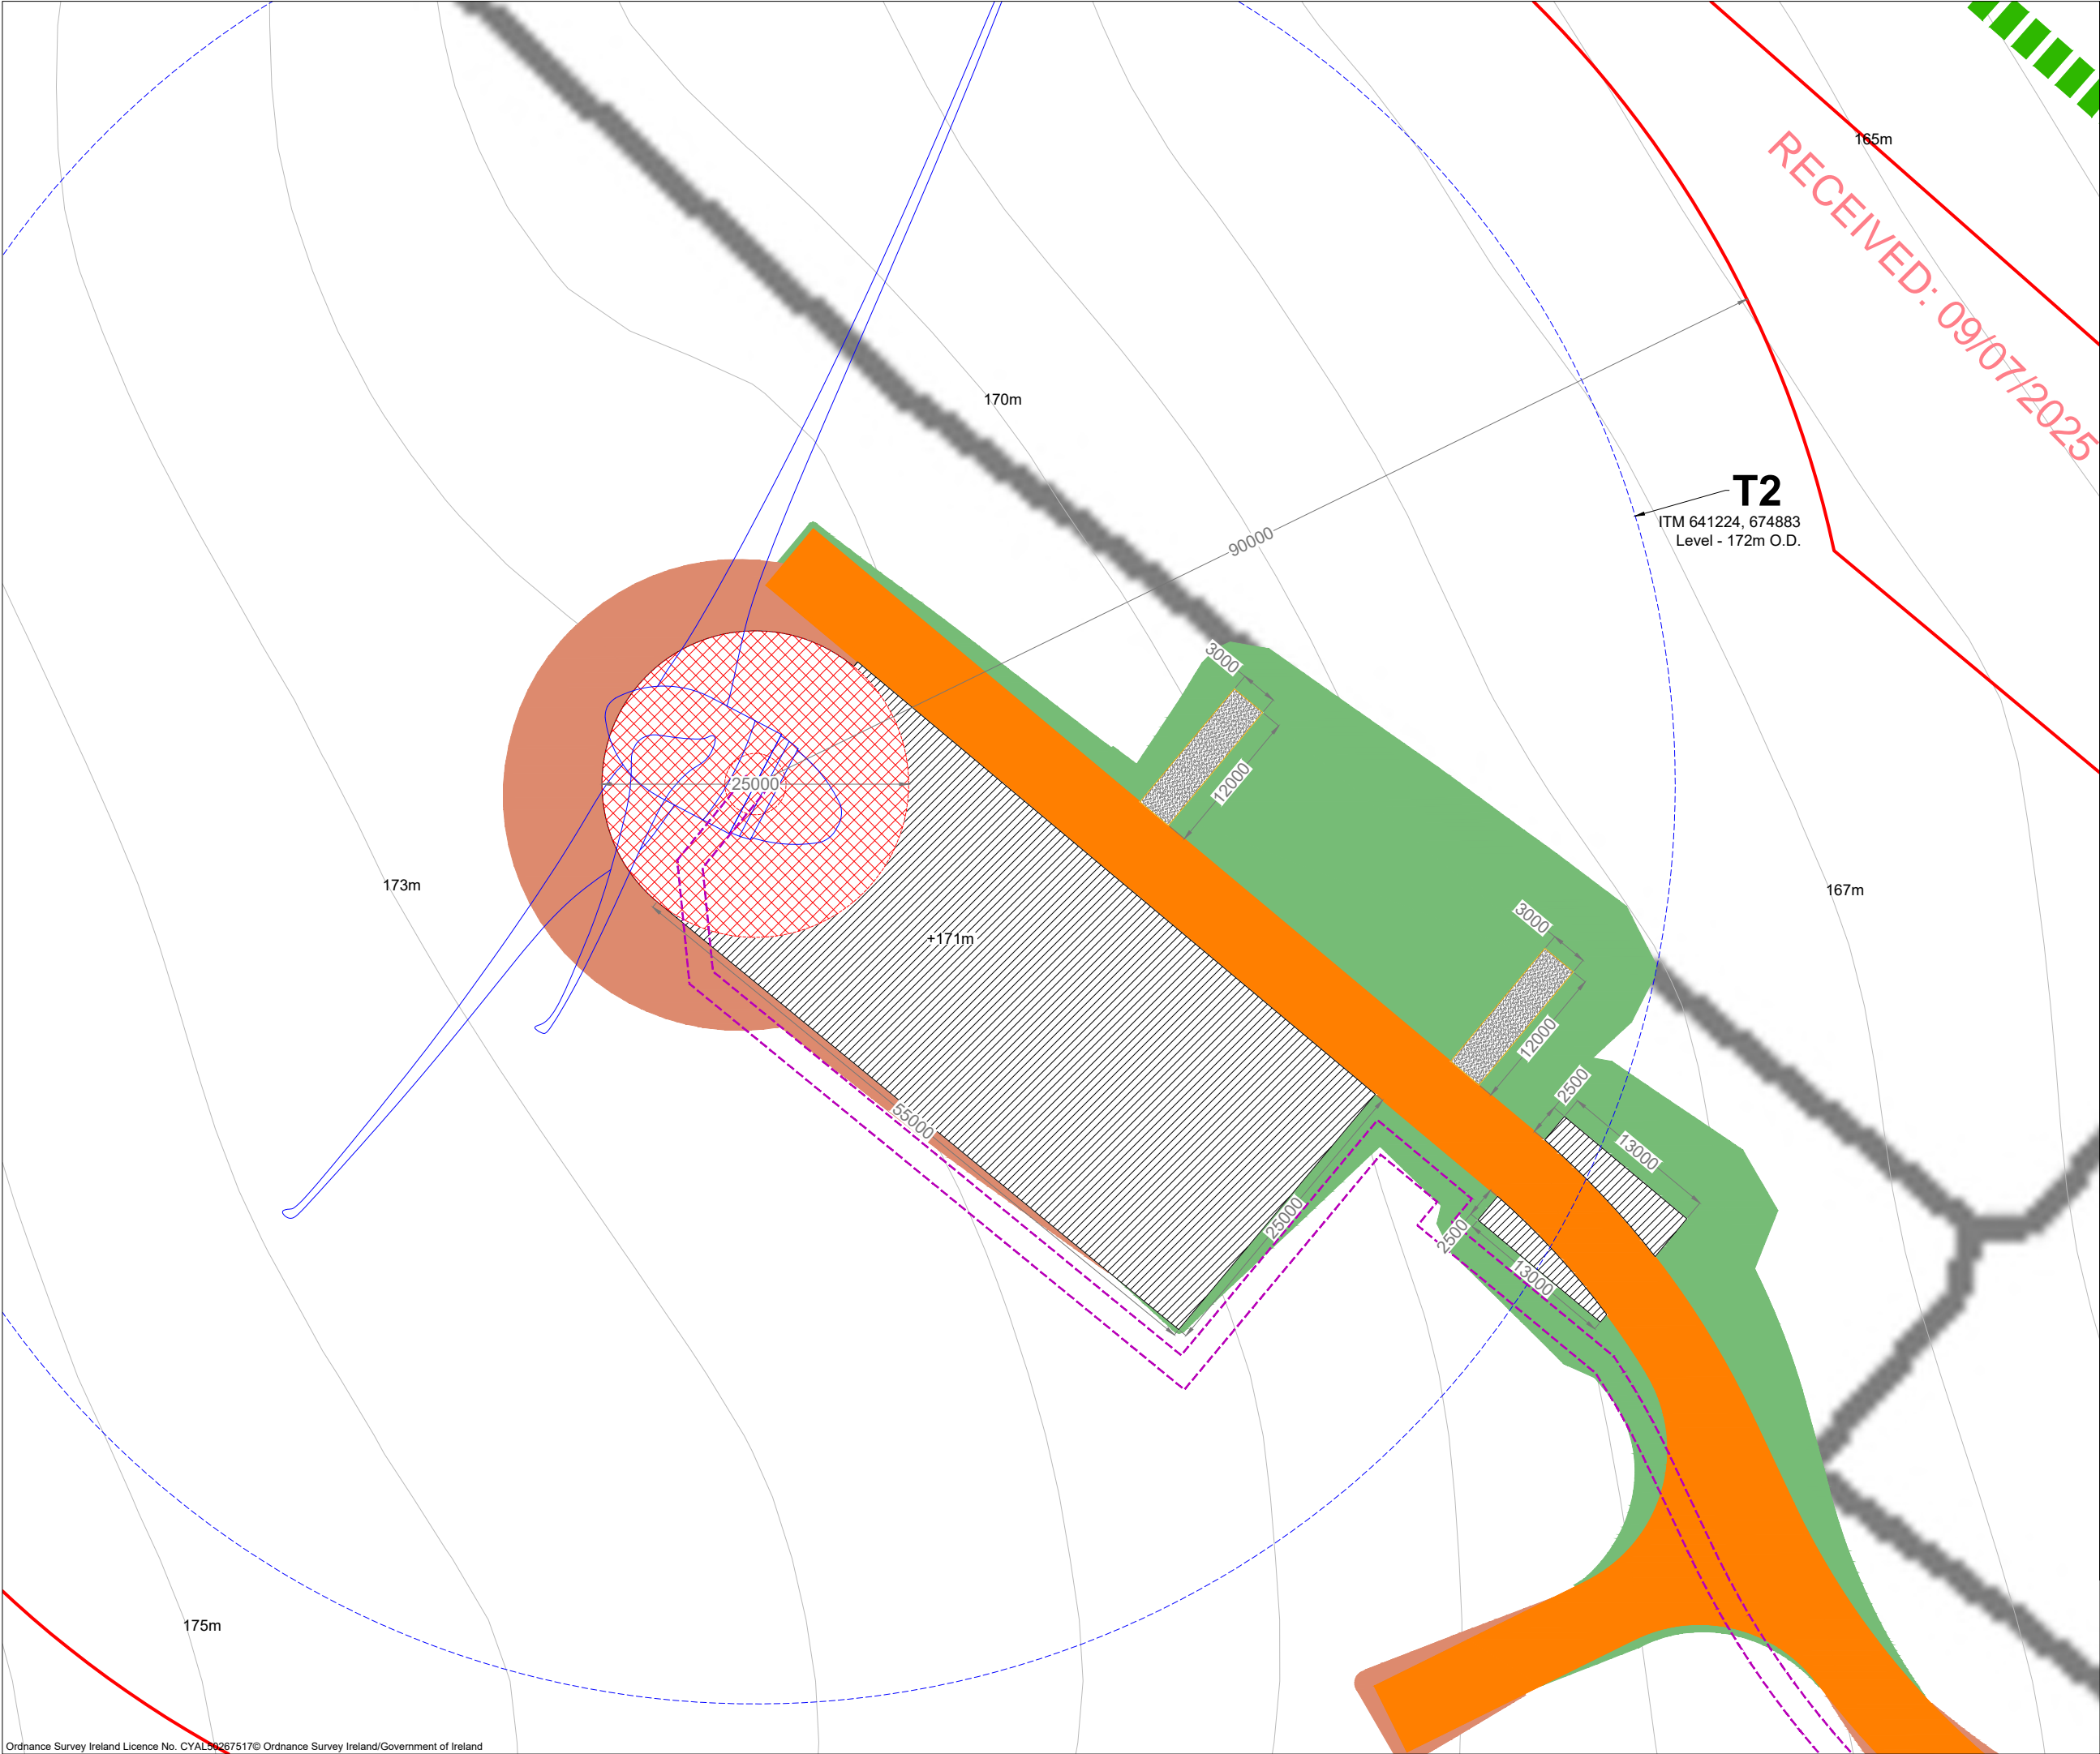

**T2**  
ITM 641224, 674883  
Level - 172m O.D.

RECEIVED: 09/07/2025

- Project Design Drawing Notes**
1. Drawings issued are for planning application purposes only.
  2. Drawings not to be used for construction/contract conditions.
  3. Copyright, all rights reserved. No part herewith may be copied or reproduced partially or wholly in any form whatsoever without the prior notice of the copyright owner McCarthy Keville O'Sullivan.
  4. Do not scale off this drawing. Figured metric dimensions only should be taken off this drawing.
  5. All contractors, whether main or sub-contractors, must visit the site and are responsible for taking and checking any and all dimensions and levels that relate to the works.
  6. The use of or reliance upon this drawing shall be deemed to be acceptance of these conditions of use unless otherwise agreed in writing, such written agreement to be sought from and issued by the copyright holder to the use or reliance upon this drawing.
  7. Layout plans show typical Turbine rotor diameter as per turbine drawing.
  8. Final levels may vary depending on local ground conditions.

- Drawing Legend**
- Planning Application Boundary Laois
  - Proposed New Road
  - Internal Underground Electrical Cabling Trench
  - Soft Levelled Area
  - Hardstand
  - Turbine Foundation
  - Turbine Sweep Area
  - Cut
  - Fill
  - Proposed New Hedgerow/Hedgerow Translocation




PROJECT TITLE: <b>Seskin Renewables Wind Farm, Co. Kilkenny/Laois</b>			
DRAWING TITLE: <b>Turbine 2 Layout</b>			
PROJECT No.: <b>231103</b>	DRAWING No.: <b>231103 - 05</b>	SCALE: <b>1:500 @ A3</b>	
DRAWN BY: <b>JOB</b>	CHECKED BY: <b>AC</b>	DATE: <b>01.07.2025</b>	REVISION: P01
OS SHEET No.: 4349, 4350, 4407, 4408, 4465, 4466			



Email: [info@www.mkoireland.ie](mailto:info@www.mkoireland.ie) / Website: [www.mkoireland.ie](http://www.mkoireland.ie)



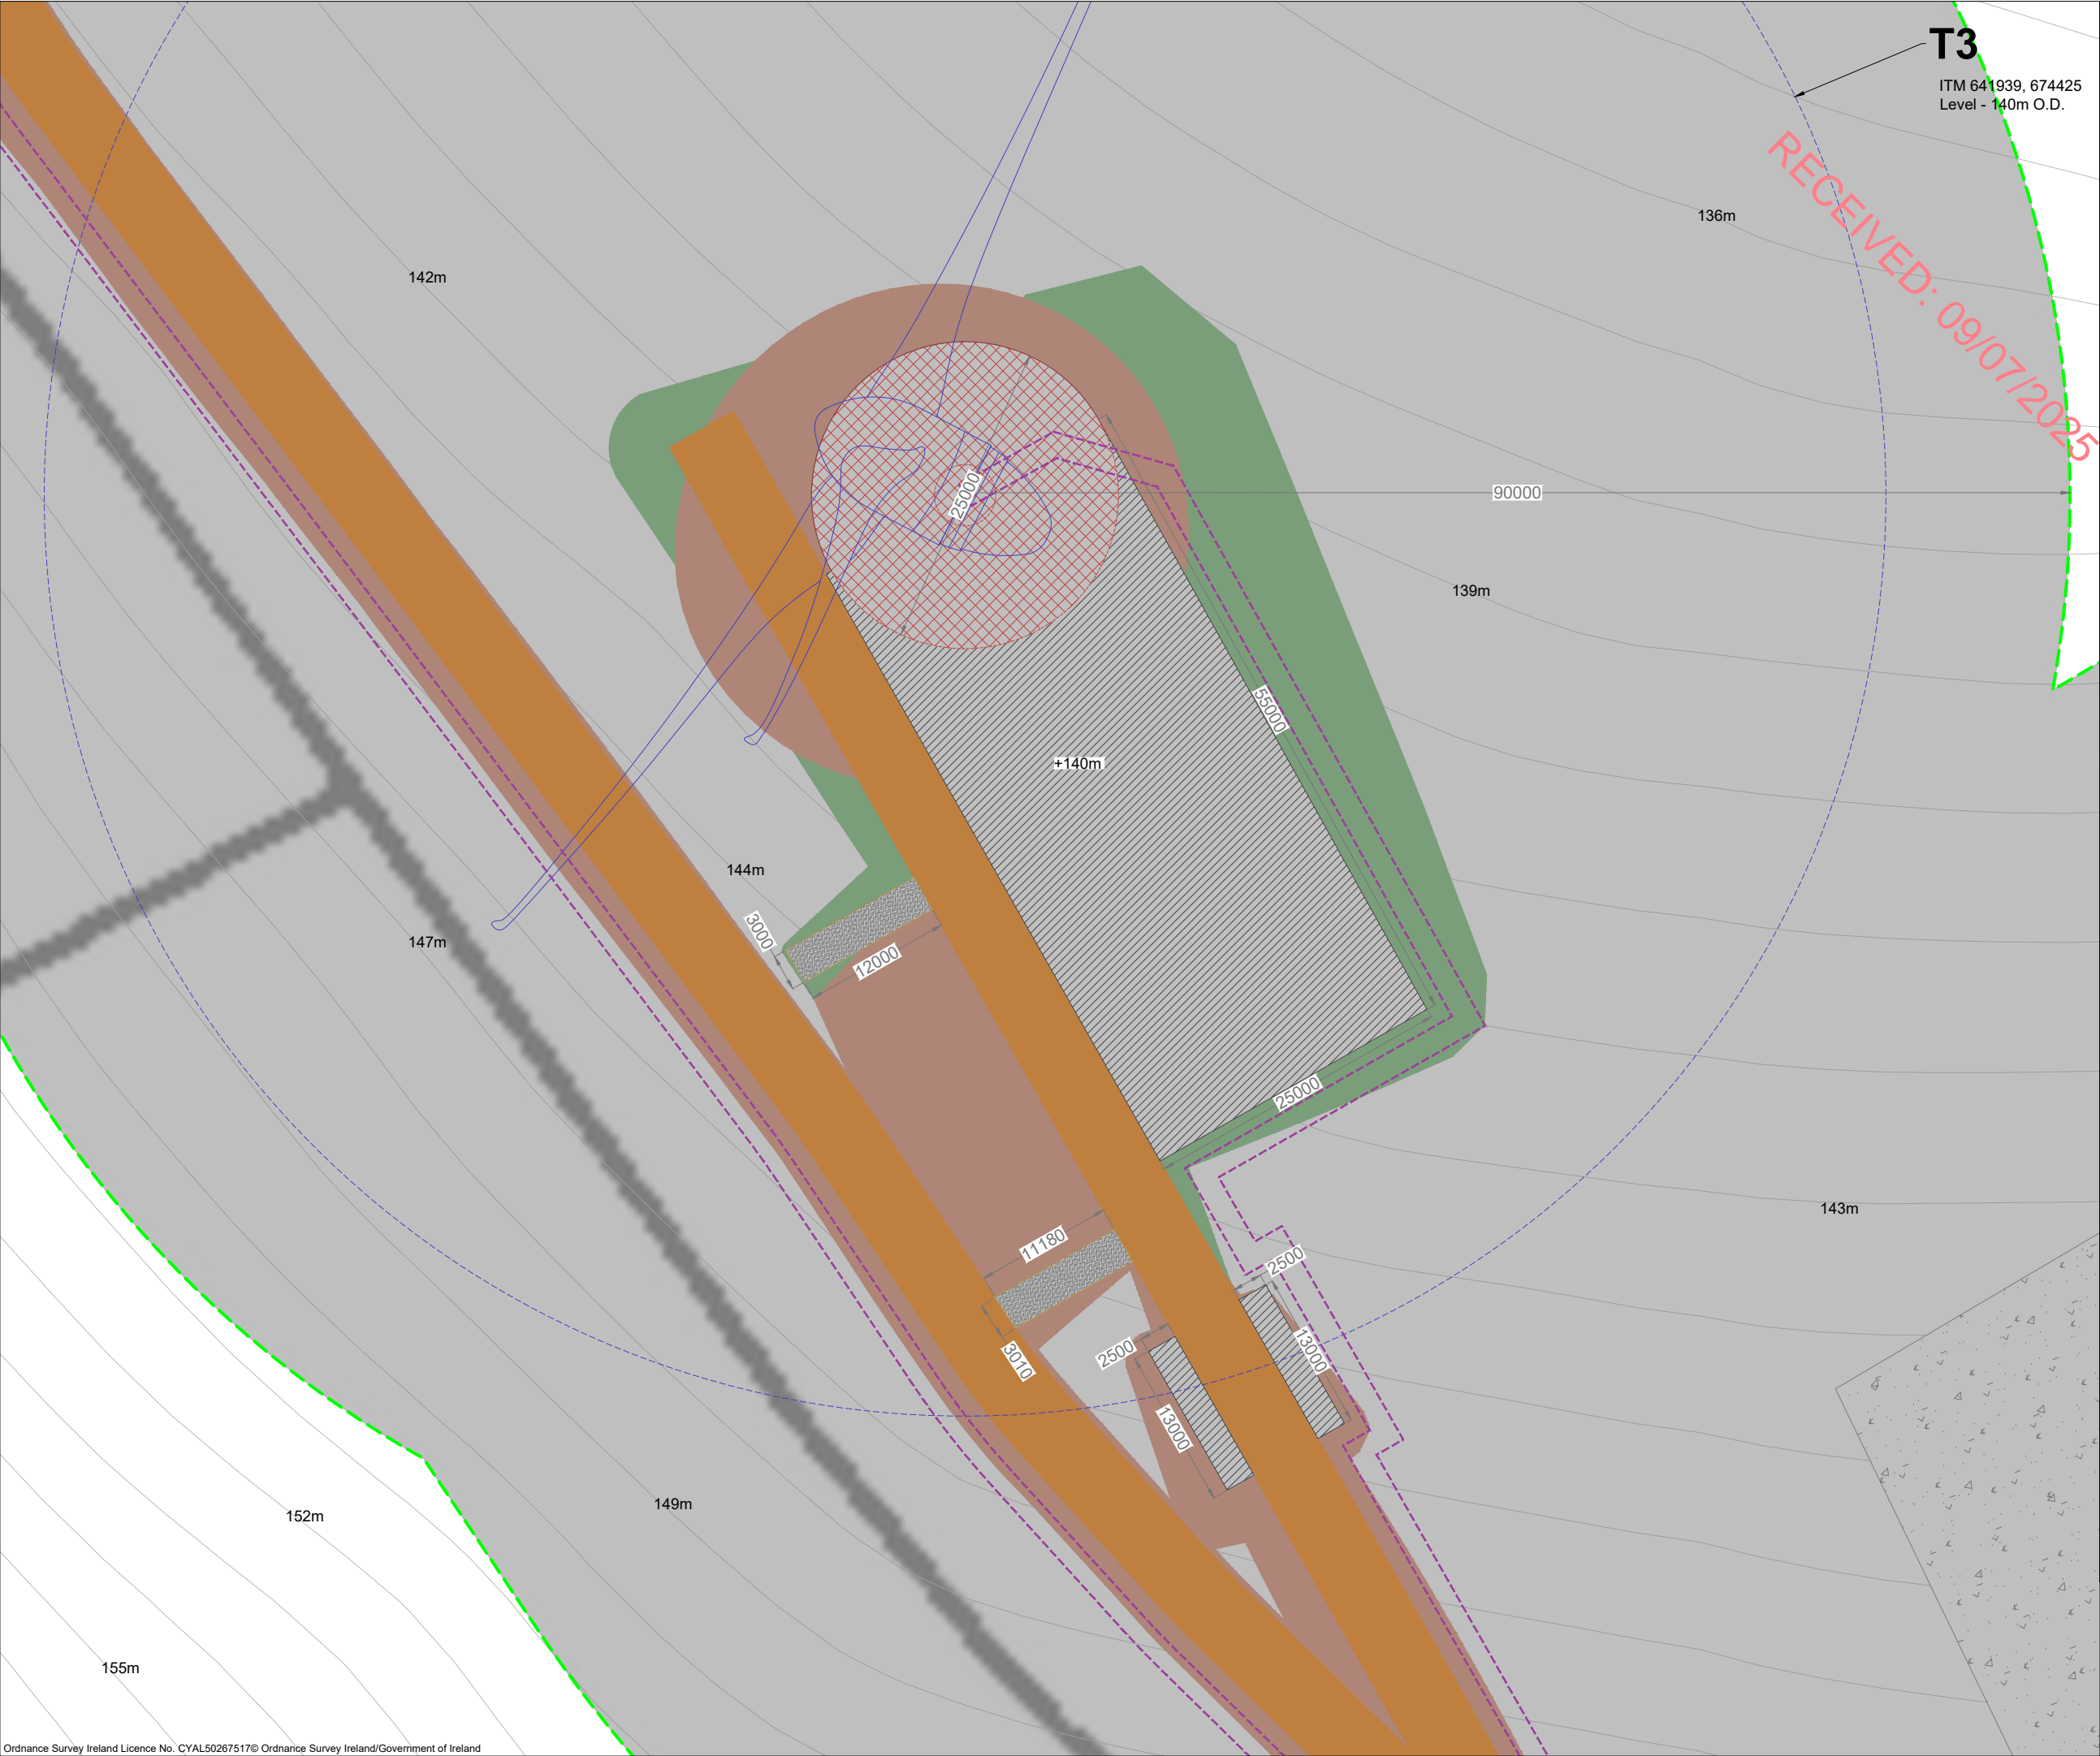


**Project Design Drawing Notes**

1. Drawings issued are for planning application purposes only.
2. Drawings not to be used for construction/contract conditions.
3. Copyright, all rights reserved. No part herewith may be copied or reproduced partially or wholly in any form whatsoever without the prior notice of the copyright owner McCarthy Keville O'Sullivan.
4. Do not scale off this drawing. Figured metric dimensions only should be taken off this drawing.
5. All contractors, whether main or sub-contractors, must visit the site and are responsible for taking and checking any and all dimensions and levels that relate to the works.
6. The use of or reliance upon this drawing shall be deemed to be acceptance of these conditions of use unless otherwise agreed in writing, such written agreement to be sought from and issued by the copyright holder to the use or reliance upon this drawing.
7. Layout plans show typical Turbine rotor diameter as per turbine drawing.
8. Final levels may vary depending on local ground conditions.

- Drawing Legend**
- Planning Application Boundary Kilkenny
  - Proposed New Road
  - Internal Underground Electrical Cabling Trench
  - Soft Levelled Area
  - Hardstand
  - Turbine Foundation
  - Turbine Sweep Area
  - Borrow Pit
  - Cut
  - Fill

**Note:**  
This drawing is provided for information purposes only & is subject to a separate Application to Kilkenny County Council

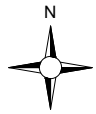


PROJECT TITLE: <b>Seskin Renewables Wind Farm, Co. Kilkenny/Laois</b>		
DRAWING TITLE: <b>Turbine 3 Layout</b>		
PROJECT No.: <b>231103</b>	DRAWING No.: <b>231103 - 06</b>	SCALE: <b>1:500 @ A3</b>
DRAWN BY: <b>JOB</b>	CHECKED BY: <b>AC</b>	DATE: <b>01.07.2025</b>
		REVISION: <b>P01</b>
OS SHEET No.: 4349, 4350, 4407, 4408, 4465, 4466		



Email: [info@www.mkofireland.ie](mailto:info@www.mkofireland.ie) /Website: [www.mkofireland.ie](http://www.mkofireland.ie)



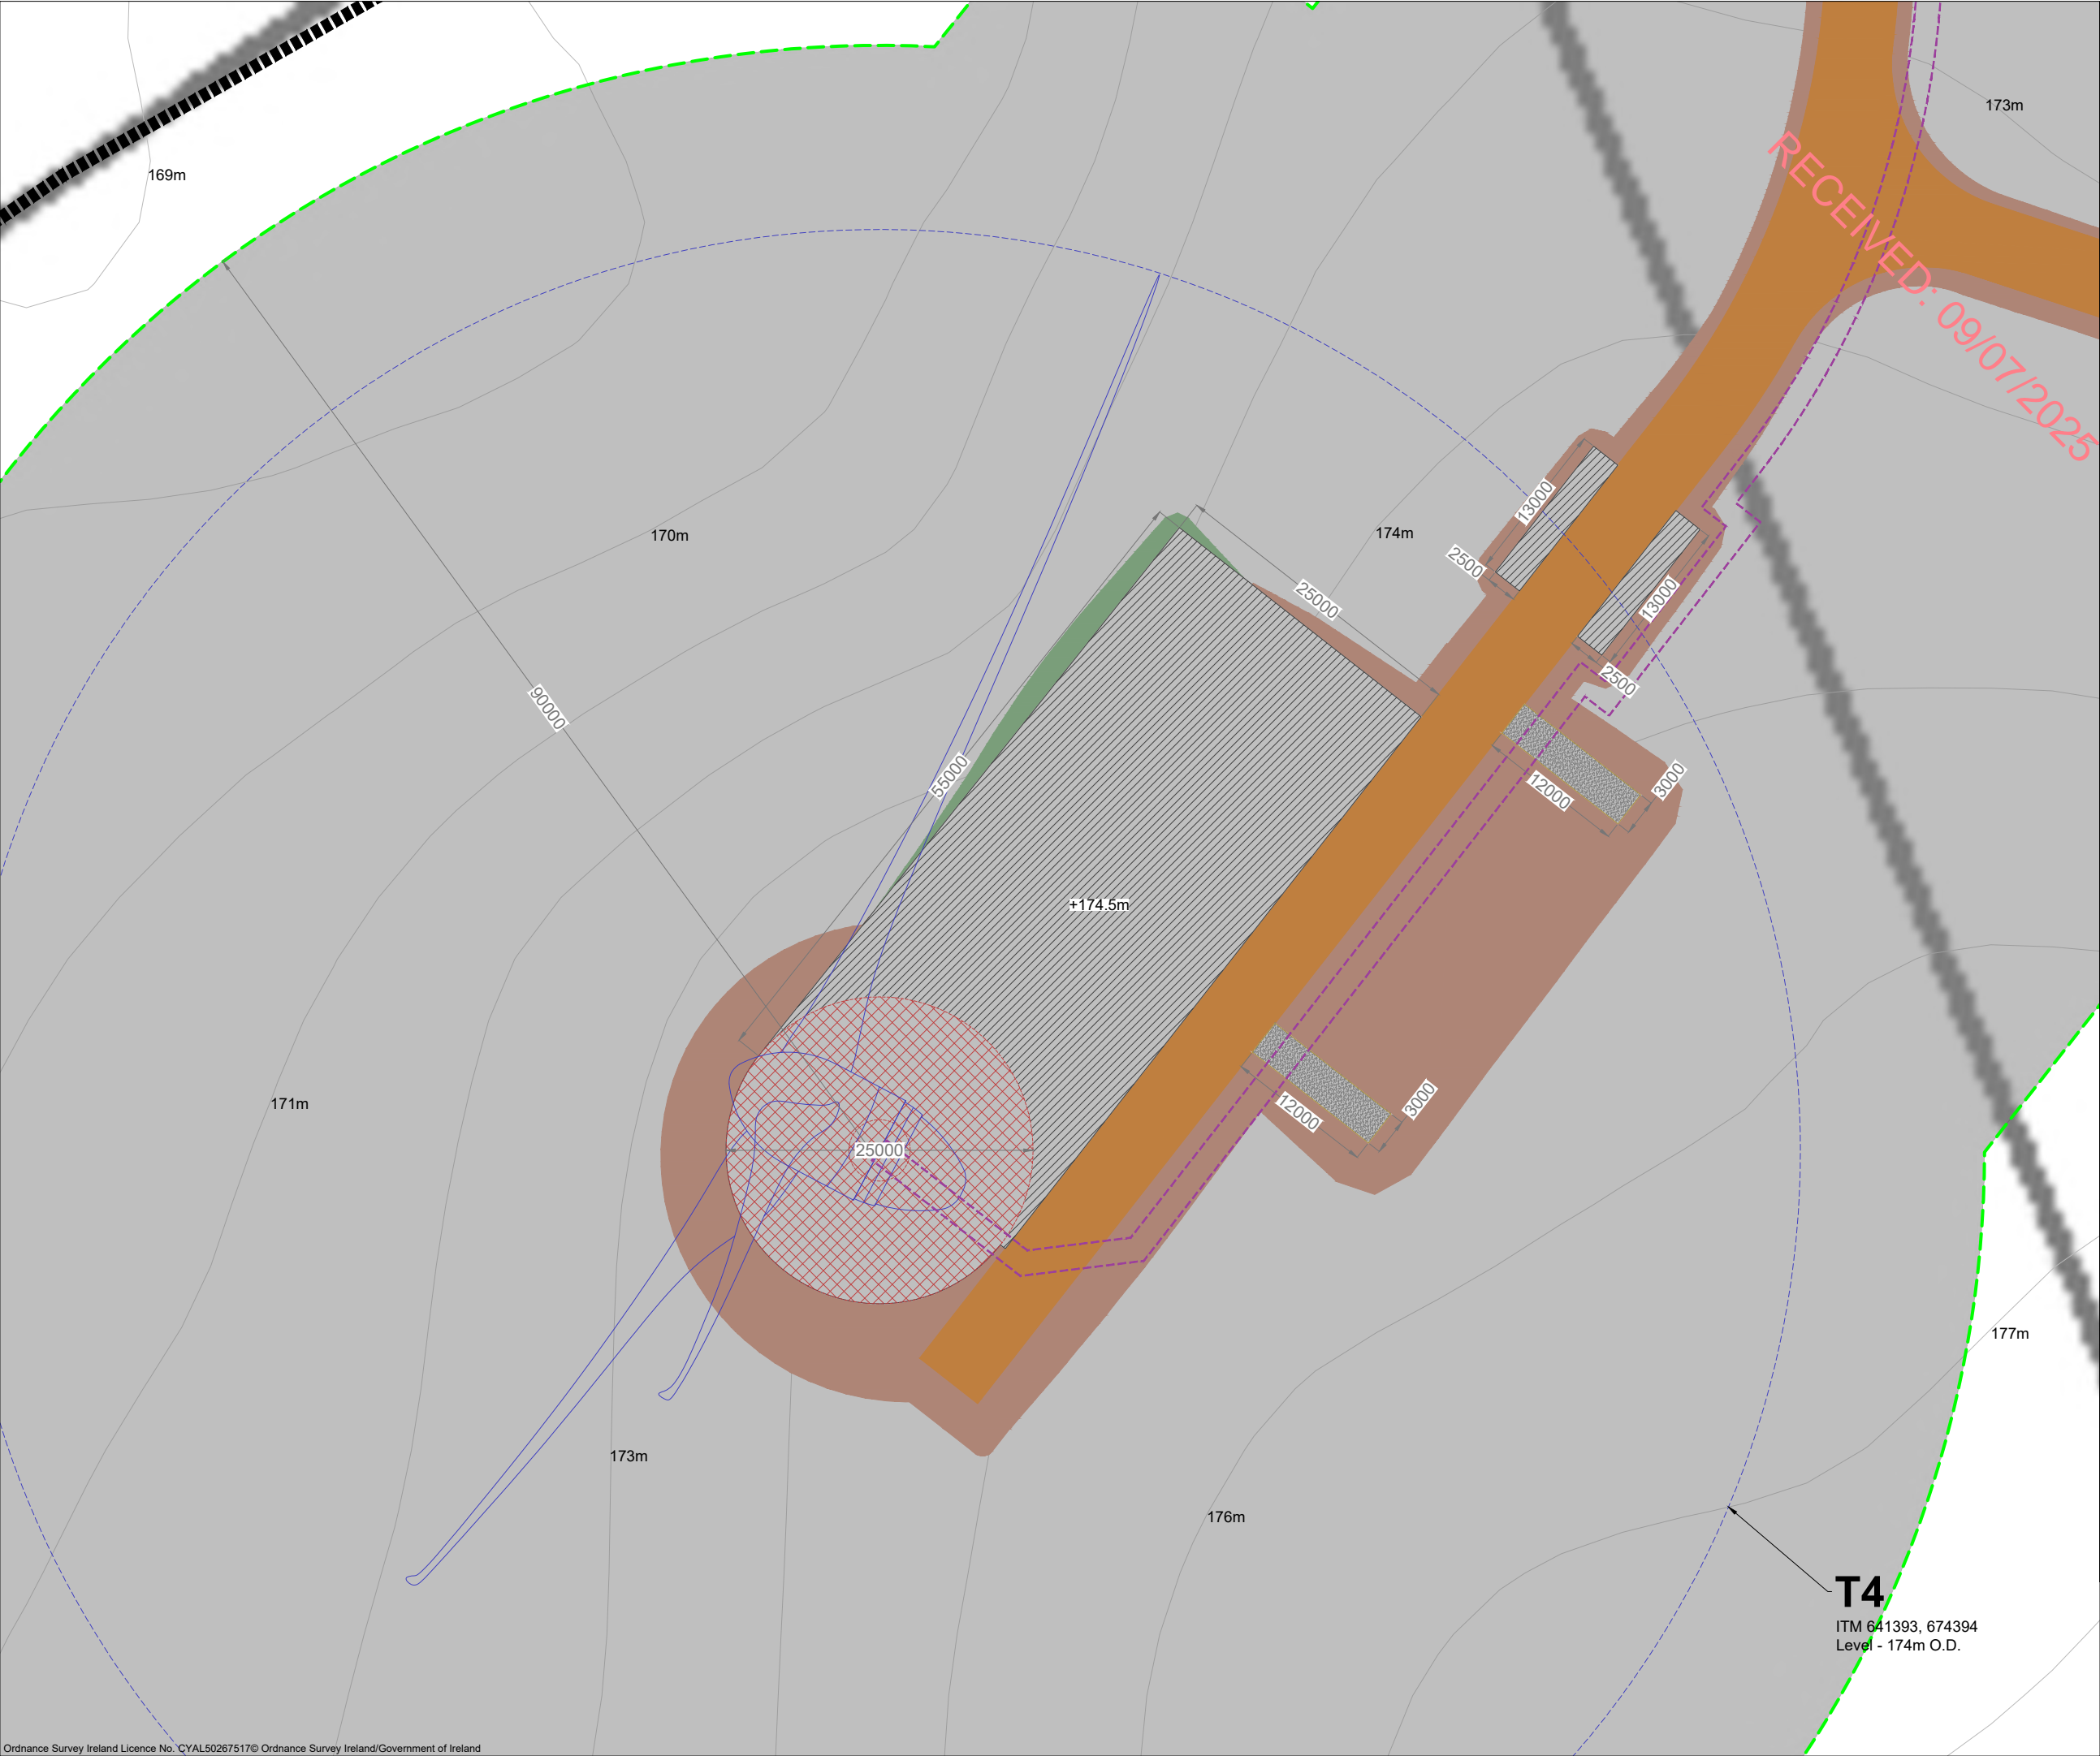

**Project Design Drawing Notes**

1. Drawings issued are for planning application purposes only.
2. Drawings not to be used for construction/contract conditions.
3. Copyright, all rights reserved. No part herewith may be copied or reproduced partially or wholly in any form whatsoever without the prior notice of the copyright owner McCarthy Keville O'Sullivan.
4. Do not scale off this drawing. Figured metric dimensions only should be taken off this drawing.
5. All contractors, whether main or sub-contractors, must visit the site and are responsible for taking and checking any and all dimensions and levels that relate to the works.
6. The use of or reliance upon this drawing shall be deemed to be acceptance of these conditions of use unless otherwise agreed in writing, such written agreement to be sought from and issued by the copyright holder to the use or reliance upon this drawing.
7. Layout plans show typical Turbine rotor diameter as per turbine drawing.
8. Final levels may vary depending on local ground conditions.

- Drawing Legend**
- Planning Application Boundary Kilkenny
  - Proposed New Road
  - Internal Underground Electrical Cabling Trench
  - Soft Levelled Area
  - Hardstand
  - Turbine Foundation
  - Turbine Sweep Area
  - Cut
  - Fill
  - County Boundary

**Note:**  
This drawing is provided for information purposes only & is subject to a separate Application to Kilkenny County Council




PROJECT TITLE: <b>Seskin Renewables Wind Farm, Co. Kilkenny/Laois</b>		
DRAWING TITLE: <b>Turbine 4 Layout</b>		
PROJECT No.: <b>231103</b>	DRAWING No.: <b>231103 - 07</b>	SCALE: <b>1:500 @ A3</b>
DRAWN BY: <b>JOB</b>	CHECKED BY: <b>AC</b>	DATE: <b>01.07.2025</b>
		REVISION.: <b>P01</b>
OS SHEET No.: 4349, 4350, 4407, 4408, 4465, 4466		



Email: [info@www.mkoireland.ie](mailto:info@www.mkoireland.ie) /Website: [www.mkoireland.ie](http://www.mkoireland.ie)



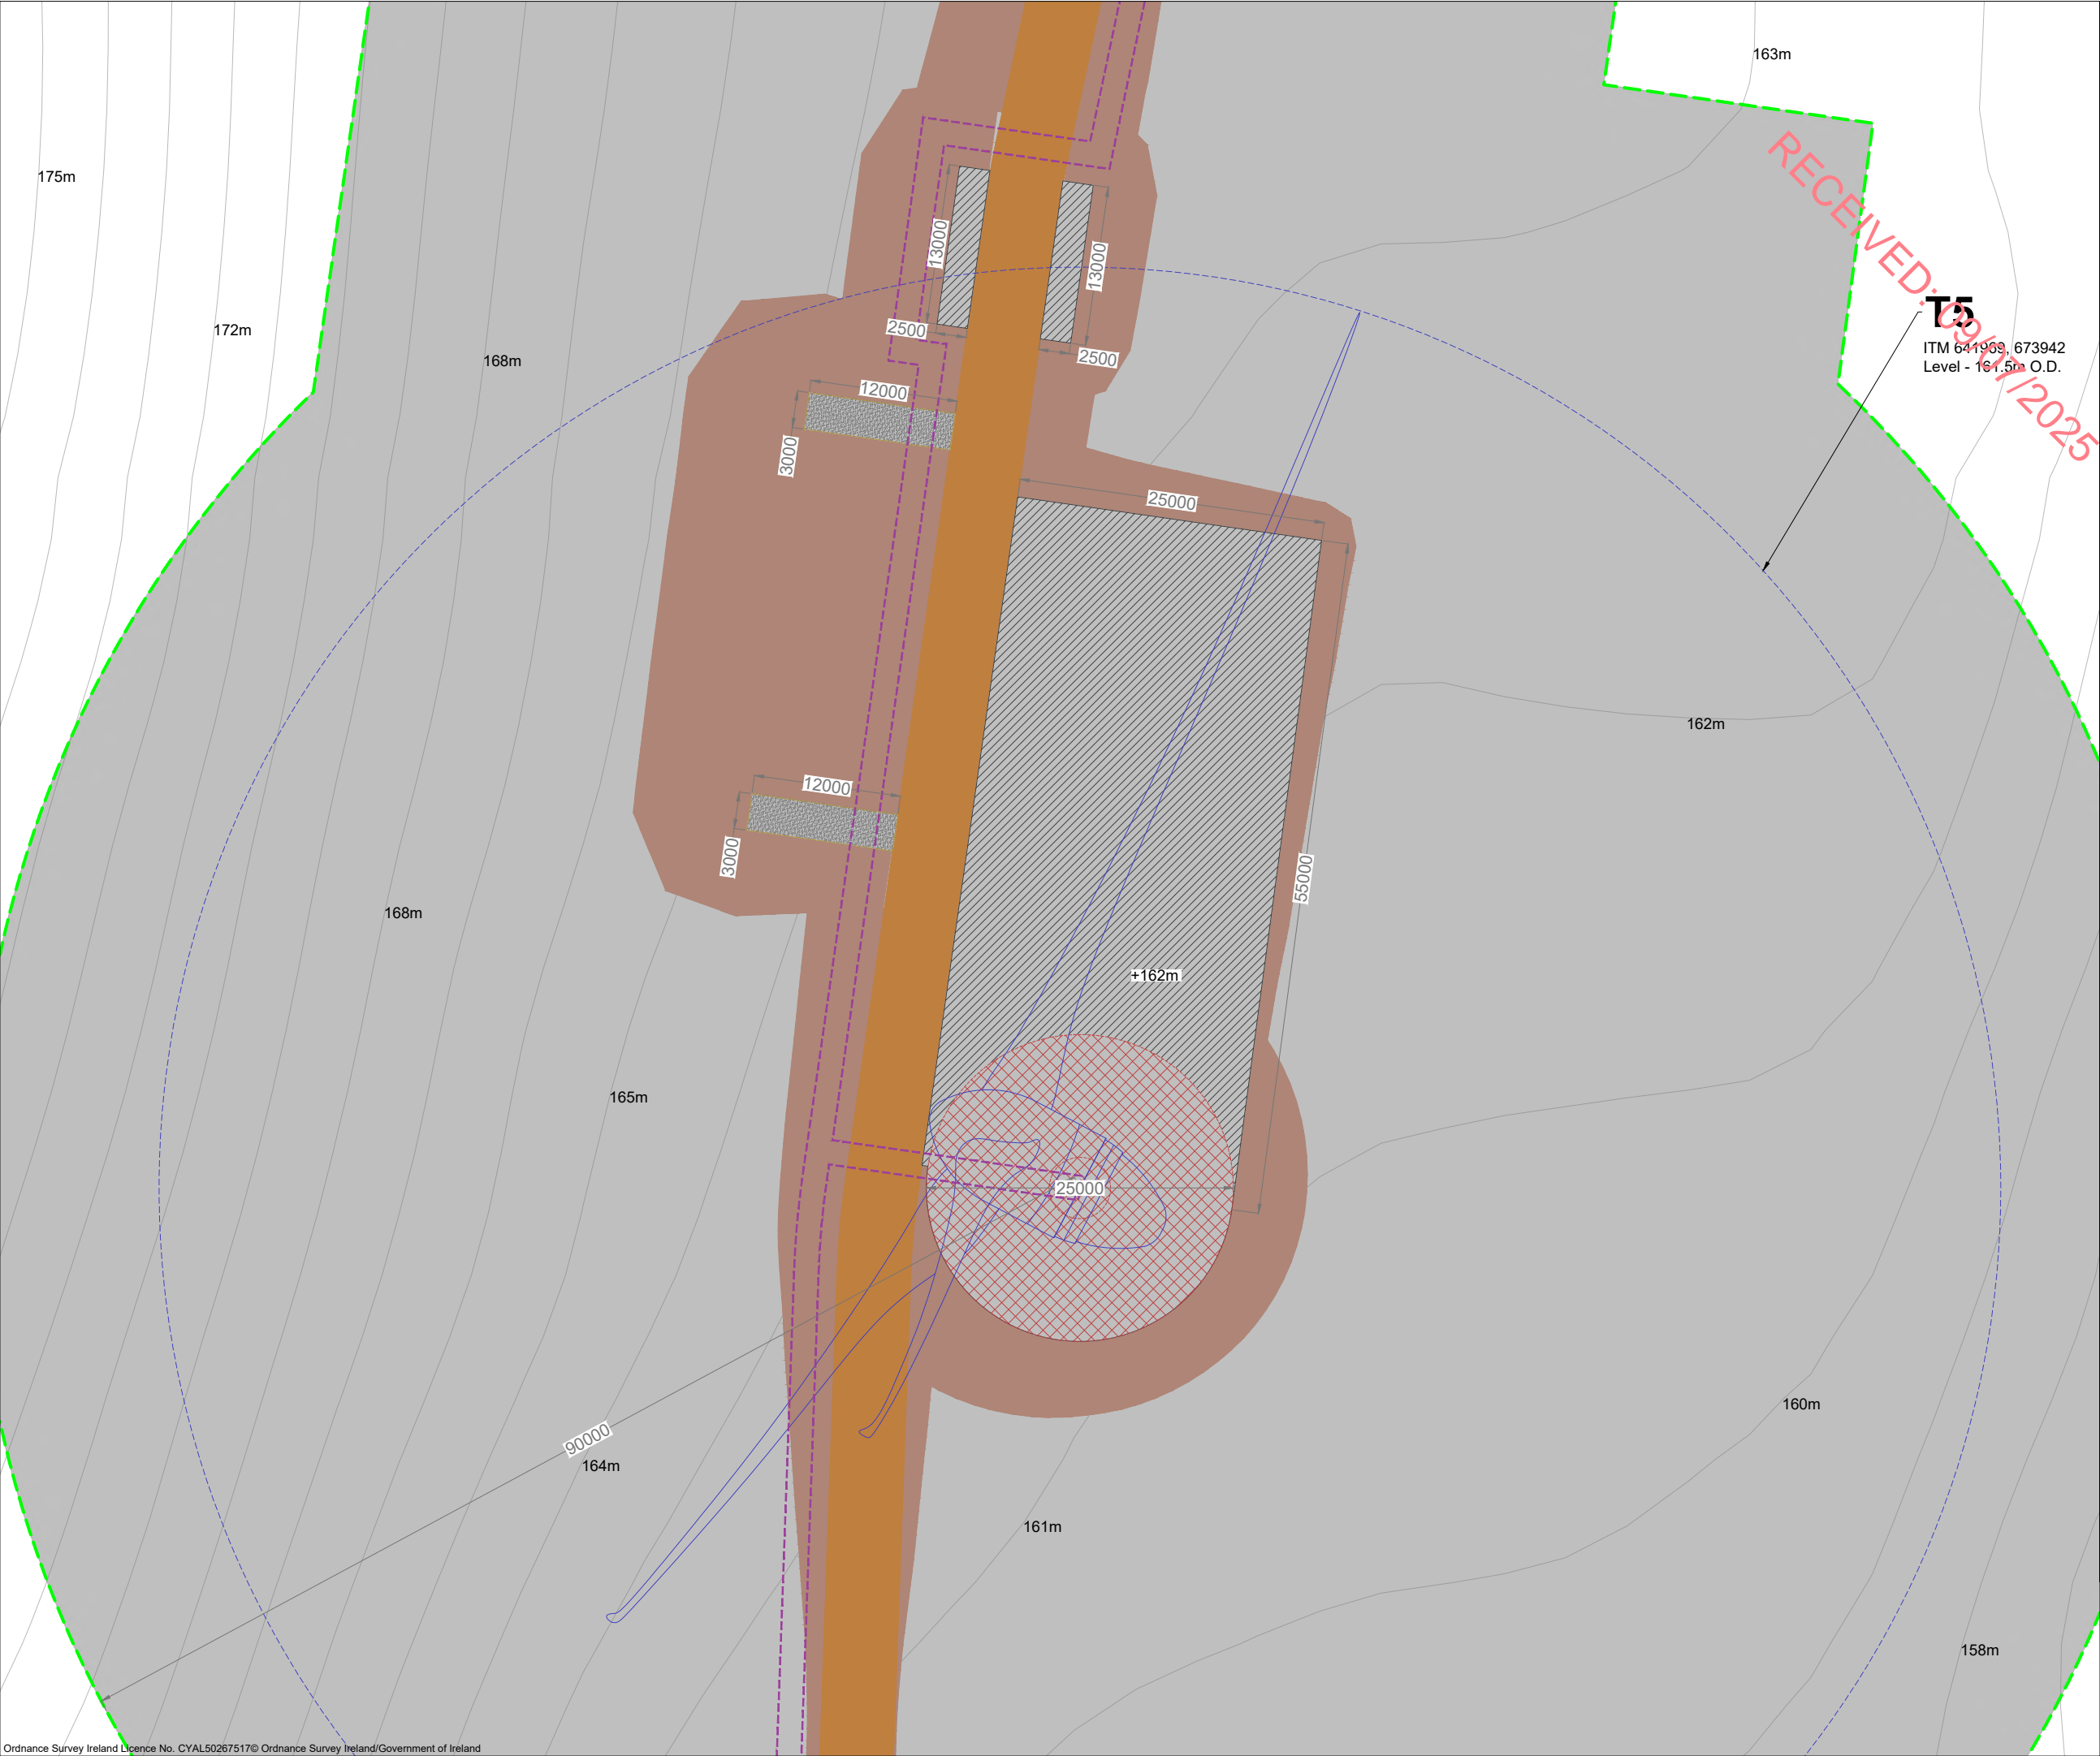

**T5**  
ITM 641909, 673942  
Level - 161.5m O.D.

- Project Design Drawing Notes**
1. Drawings issued are for planning application purposes only.
  2. Drawings not to be used for construction/contract conditions.
  3. Copyright, all rights reserved. No part herewith may be copied or reproduced partially or wholly in any form whatsoever without the prior notice of the copyright owner McCarthy Keville O'Sullivan.
  4. Do not scale off this drawing. Figured metric dimensions only should be taken off this drawing.
  5. All contractors, whether main or sub-contractors, must visit the site and are responsible for taking and checking any and all dimensions and levels that relate to the works.
  6. The use of or reliance upon this drawing shall be deemed to be acceptance of these conditions of use unless otherwise agreed in writing, such written agreement to be sought from and issued by the copyright holder to the use or reliance upon this drawing.
  7. Layout plans show typical Turbine rotor diameter as per turbine drawing.
  8. Final levels may vary depending on local ground conditions.

- Drawing Legend**
- Planning Application Boundary Kilkenny
  - Proposed New Road
  - Internal Underground Electrical Cabling Trench
  - Soft Levelled Area
  - Hardstand
  - Turbine Foundation
  - Turbine Sweep Area
  - Cut
  - Fill

**Note:**  
This drawing is provided for information purposes only & is subject to a separate Application to Kilkenny County Council



PROJECT TITLE: <b>Seskin Renewables Wind Farm, Co. Kilkenny/Laois</b>		
DRAWING TITLE: <b>Turbine 5 Layout</b>		
PROJECT No.: <b>231103</b>	DRAWING No.: <b>231103 - 08</b>	SCALE: <b>1:500 @ A3</b>
DRAWN BY: <b>JOB</b>	CHECKED BY: <b>AC</b>	DATE: <b>01.07.2025</b>
		REVISION.: <b>P01</b>
OS SHEET No.: 4349, 4350, 4407, 4408, 4465, 4466		




Email: [info@www.mkoireland.ie](mailto:info@www.mkoireland.ie) /Website: [www.mkoireland.ie](http://www.mkoireland.ie)







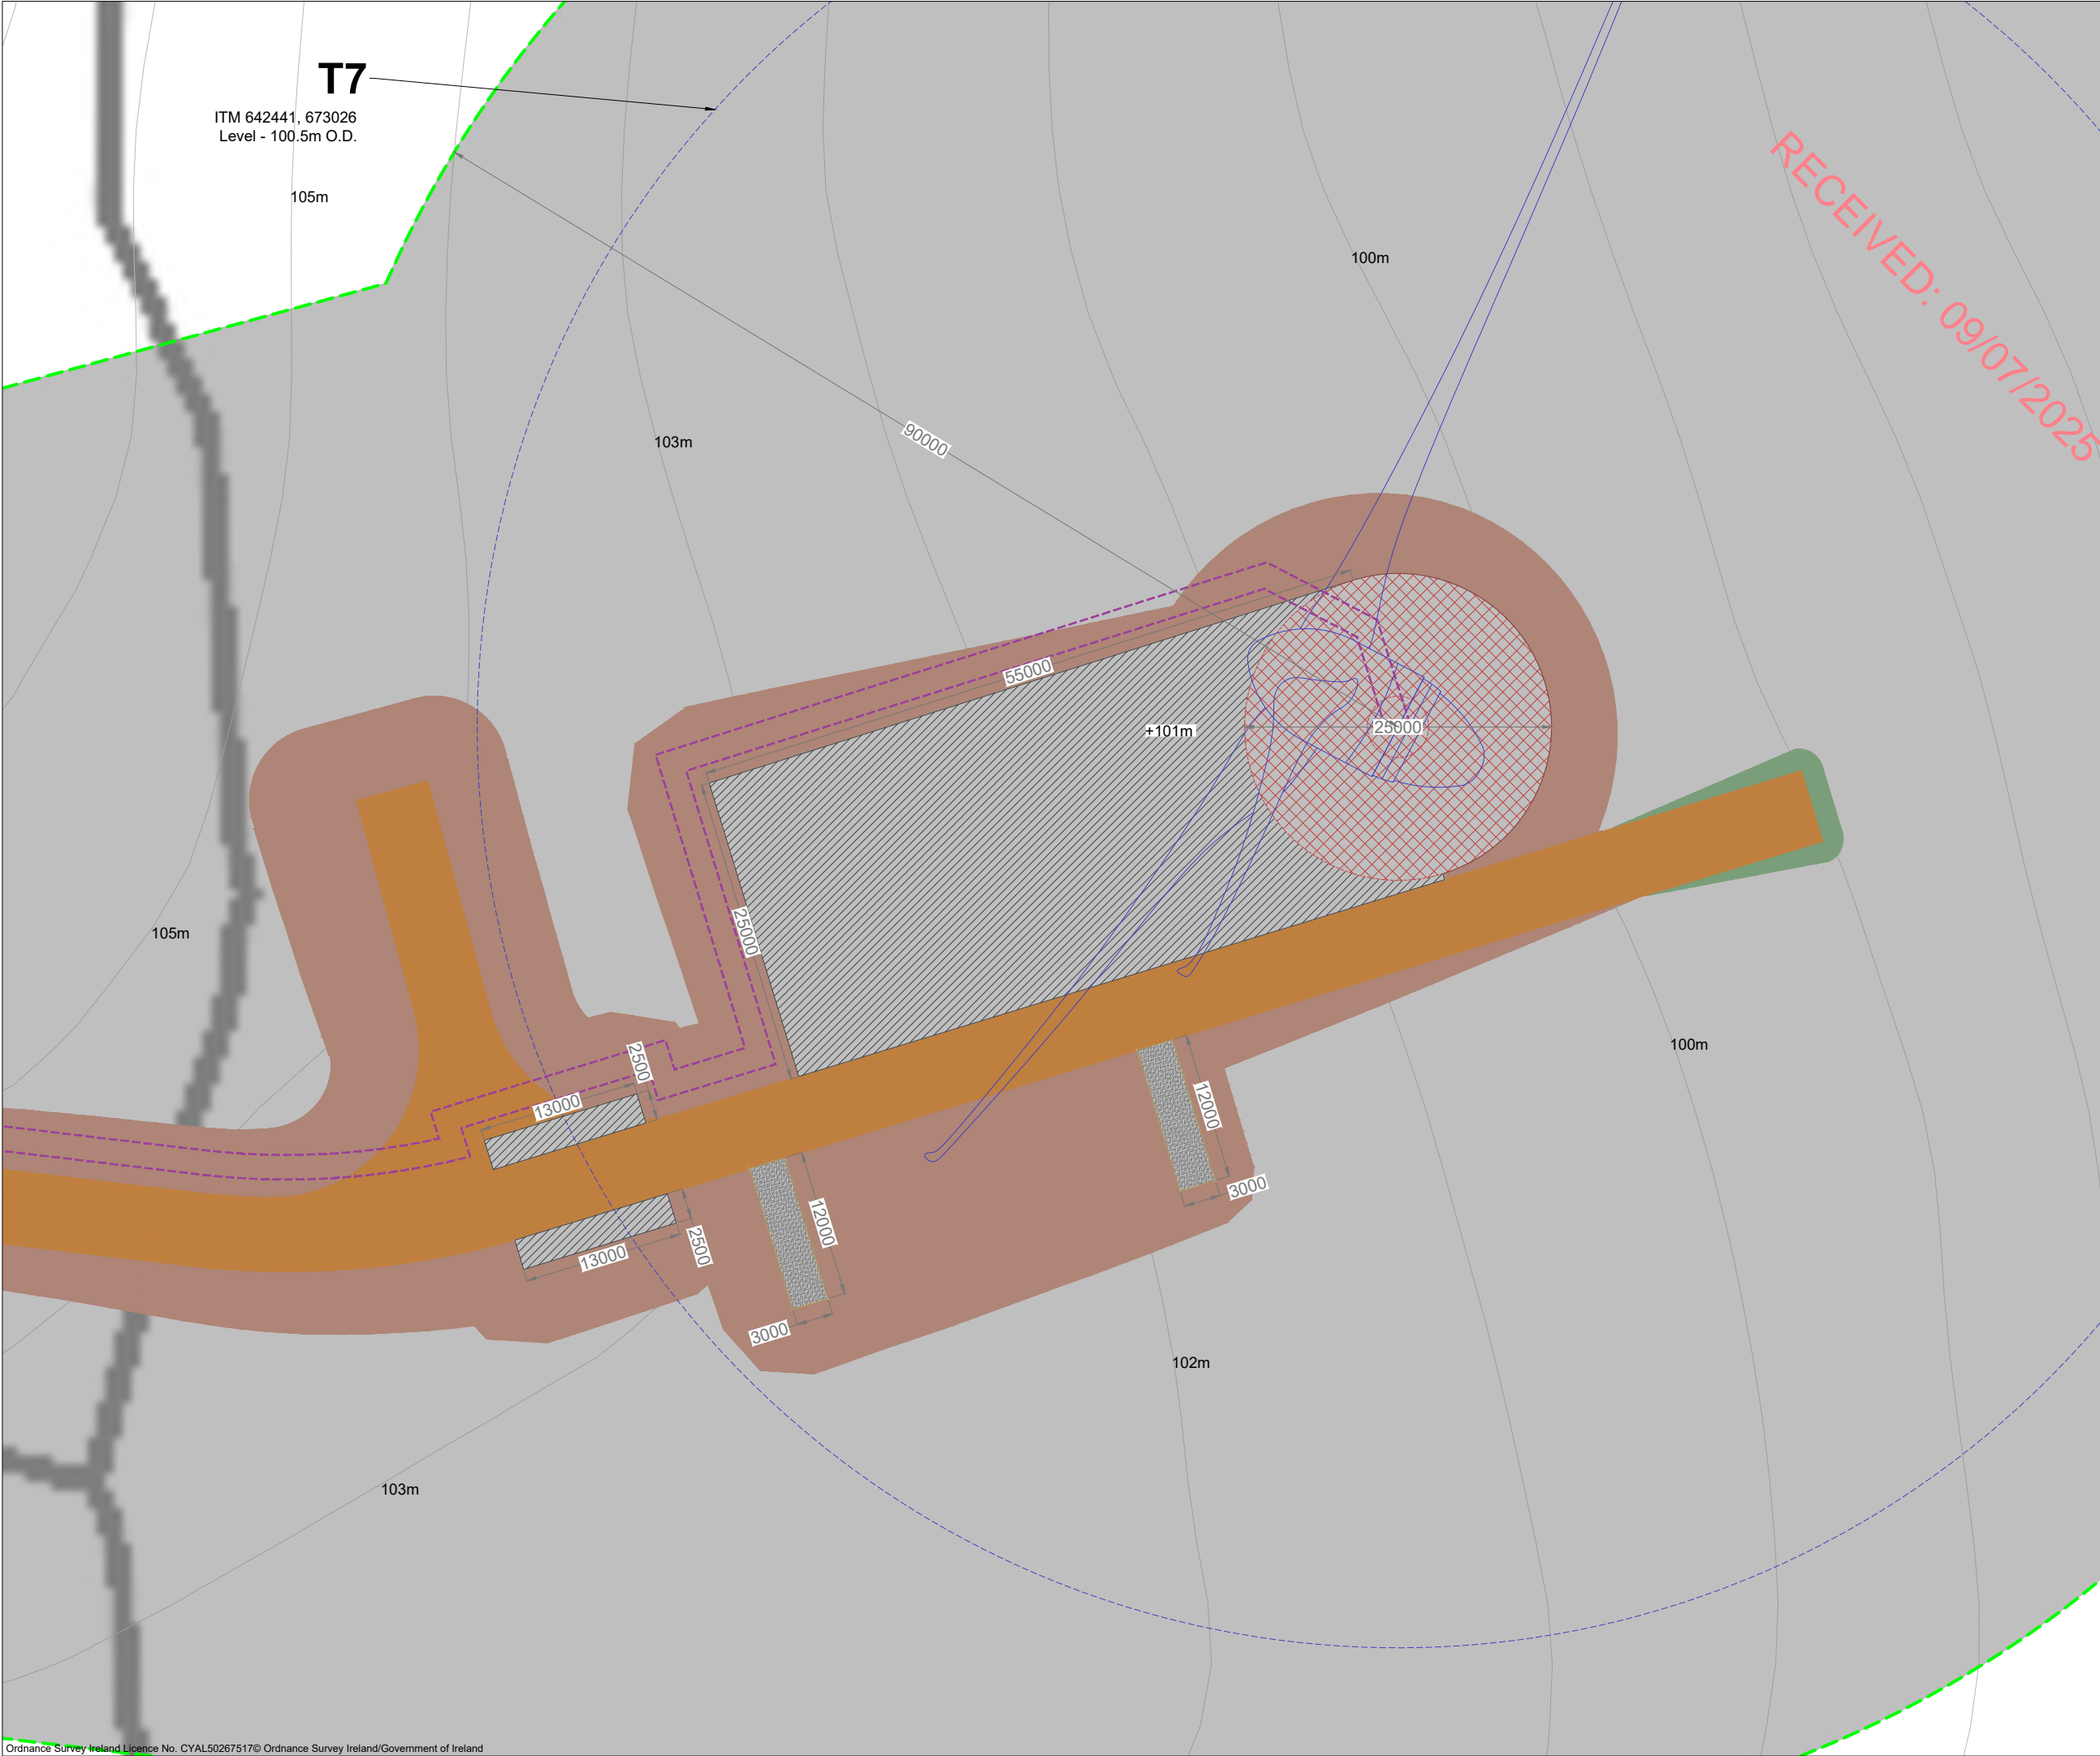

- Project Design Drawing Notes**
1. Drawings issued are for planning application purposes only.
  2. Drawings not to be used for construction/contract conditions.
  3. Copyright, all rights reserved. No part herewith may be copied or reproduced partially or wholly in any form whatsoever without the prior notice of the copyright owner McCarthy Keville O'Sullivan.
  4. Do not scale off this drawing. Figured metric dimensions only should be taken off this drawing.
  5. All contractors, whether main or sub-contractors, must visit the site and are responsible for taking and checking any and all dimensions and levels that relate to the works.
  6. The use of or reliance upon this drawing shall be deemed to be acceptance of these conditions of use unless otherwise agreed in writing, such written agreement to be sought from and issued by the copyright holder to the use or reliance upon this drawing.
  7. Layout plans show typical Turbine rotor diameter as per turbine drawing.
  8. Final levels may vary depending on local ground conditions.

- Drawing Legend**
- Planning Application Boundary Kilkenny
  - Proposed New Road
  - Internal Underground Electrical Cabling Trench
  - Soft Levelled Area
  - Hardstand
  - Turbine Foundation
  - Turbine Sweep Area
  - Cut
  - Fill

**Note:**  
This drawing is provided for information purposes only & is subject to a separate Application to Kilkenny County Council




PROJECT TITLE: <b>Seskin Renewables Wind Farm, Co. Kilkenny/Laois</b>			
DRAWING TITLE: <b>Turbine 7 Layout</b>			
PROJECT No.: <b>231103</b>	DRAWING No.: <b>231103 - 10</b>	SCALE: <b>1:500 @ A3</b>	
DRAWN BY: <b>JOB</b>	CHECKED BY: <b>AC</b>	DATE: <b>01.07.2025</b>	REVISION: P01
OS SHEET No.: 4349, 4350, 4407, 4408, 4465, 4466			



Email: [info@www.mkofireland.ie](mailto:info@www.mkofireland.ie) / Website: [www.mkofireland.ie](http://www.mkofireland.ie)



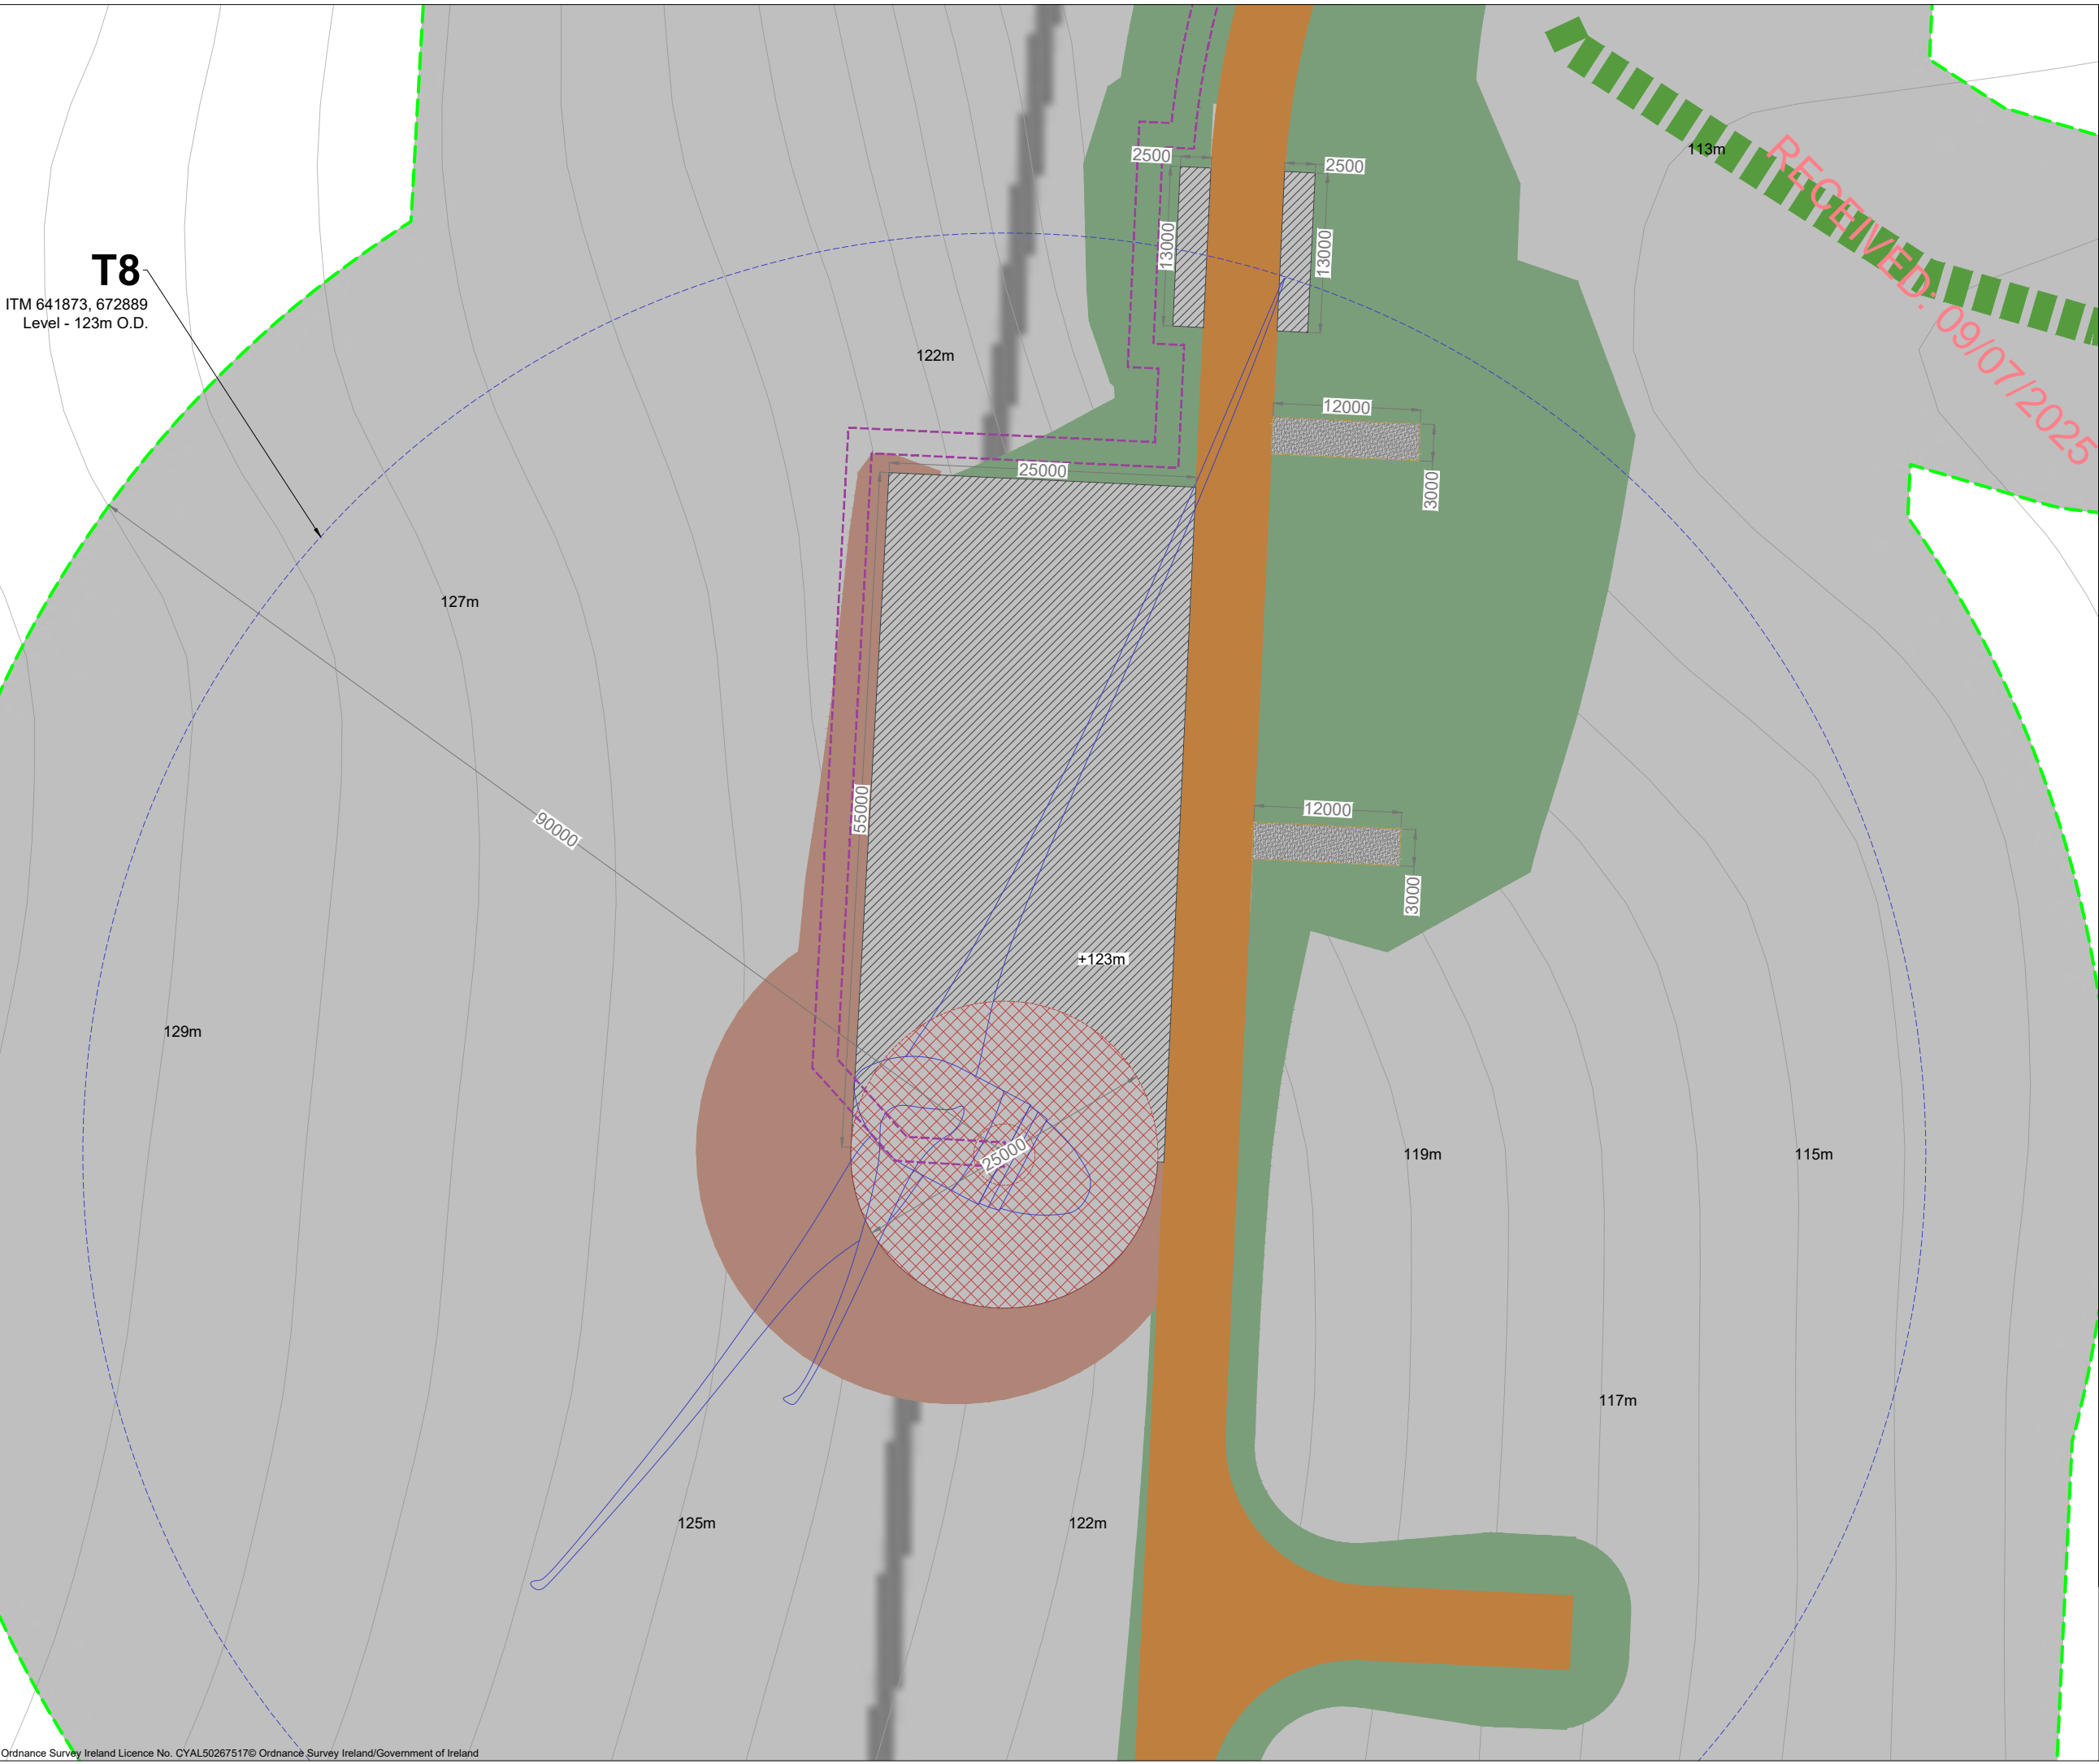

**T8**  
ITM 641873, 672889  
Level - 123m O.D.

- Project Design Drawing Notes**
1. Drawings issued are for planning application purposes only.
  2. Drawings not to be used for construction/contract conditions.
  3. Copyright, all rights reserved. No part herewith may be copied or reproduced partially or wholly in any form whatsoever without the prior notice of the copyright owner McCarthy Keville O'Sullivan.
  4. Do not scale off this drawing. Figured metric dimensions only should be taken off this drawing.
  5. All contractors, whether main or sub-contractors, must visit the site and are responsible for taking and checking any and all dimensions and levels that relate to the works.
  6. The use of or reliance upon this drawing shall be deemed to be acceptance of these conditions of use unless otherwise agreed in writing, such written agreement to be sought from and issued by the copyright holder to the use or reliance upon this drawing.
  7. Layout plans show typical Turbine rotor diameter as per turbine drawing.
  8. Final levels may vary depending on local ground conditions.

- Drawing Legend**
- Planning Application Boundary Kilkenny
  - Proposed New Road
  - Internal Underground Electrical Cabling Trench
  - Soft Levelled Area
  - Hardstand
  - Turbine Foundation
  - Turbine Sweep Area
  - Cut
  - Fill
  - Proposed New Hedgerow/Hedgerow Translocation

**Note:**  
This drawing is provided for information purposes only & is subject to a separate Application to Kilkenny County Council



PROJECT TITLE: <b>Seskin Renewables Wind Farm, Co. Kilkenny/Laois</b>		
DRAWING TITLE: <b>Turbine 8 Layout</b>		
PROJECT No.: <b>231103</b>	DRAWING No.: <b>231103 - 11</b>	SCALE: <b>1:500 @ A3</b>
DRAWN BY: <b>JOB</b>	CHECKED BY: <b>AC</b>	DATE: <b>01.07.2025</b>
		REVISION: <b>P01</b>
OS SHEET No.: 4349, 4350, 4407, 4408, 4465, 4466		



Email: [info@www.mkofireland.ie](mailto:info@www.mkofireland.ie) /Website: [www.mkofireland.ie](http://www.mkofireland.ie)