


DO NOT SCALE FROM THIS DRAWING. USE FIGURED DIMENSIONS IN ALL CASES. VERIFY DIMENSIONS ON SITE AND REPORT ANY DISCREPANCIES TO THE DESIGNERS IMMEDIATELY.  
THIS DRAWING IS TO BE READ IN CONJUNCTION WITH THE DESIGNERS SPECIFICATION.  
© THIS DRAWING IS COPYRIGHT AND MAY ONLY BE REPRODUCED WITH THE DESIGNERS PERMISSION.

NOTES:

1. ALL DRAWINGS ARE TO BE READ IN CONJUNCTION WITH ALL RELEVANT SPECIFICATIONS, BILLS OF QUANTITIES, SERVICES AND ENGINEERING DRAWINGS.
2. ANY DISCREPANCIES BETWEEN THESE DOCUMENTS SHALL BE BROUGHT TO THE ATTENTION OF THE ENGINEER.
3. ALL DIMENSIONS ARE IN METERS UNLESS OTHERWISE STATED.
4. USE DIMENSIONS ON DRAWINGS (DO NOT SCALE FROM DRAWINGS).
5. GRID AND COORDINATES ARE IN METRES RELATIVE TO I.T.M.
6. ALL LEVELS ARE IN METRES RELATIVE TO CHART DATUM (CD).  
O.D (MALIN) = +2.903mCD  
(POOLBEG) = +0.2mCD
7. MEAN HIGH WATER (MHW) = +4.4mCD  
MEAN LOW WATER (MLW) = +1.3mCD

LEGEND:

- CURRENT GROUND PROFILE (FROM MAY 24)
- GROUND PROFILE ON 11TH JULY 23
- ORIGINAL GROUND PROFILE
- AREA TO BE FILLED
- AREA TO BE DREDGED

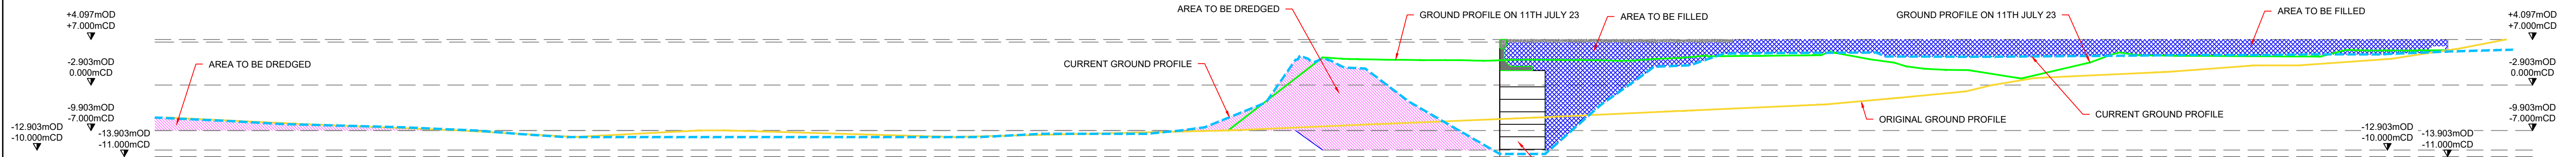

FILLING & DREDGING REMAINING TO BE DONE SCALE 1 : 500



MAP REPRODUCED FROM TAILTE ÉIREANN BY PERMISSION OF THE GOVERNMENT. CYAL50465038.

SHEET NO:  
1:2,500 | 3400-C, 3399-B AND 3400-A  
1:5,000 | 3399

0	21.11.25	ISSUED FOR PLANNING	JK	CF
REV	DATE	DESCRIPTION	BY	APP

PROJECT:  
ROS AN MHÍL DEEP WATER QUAY

TITLE:  
LONGSECTION THROUGH WORKS TO BE DONE

CLIENT:  
DEPARTMENT OF AGRICULTURE, FOOD & THE MARINE



DRAWN: JK	CHECKED: CF	APPROVED: CF
PROJECT NUMBER: 24984	DATE: NOVEMBER 2025	SCALE @ A1: 1 : 500
ACCEPTANCE CODE: S	PURPOSE OF ISSUE: ISSUED FOR PLANNING PERMISSION	PURPOSE CODE: P3
DRAWING NUMBER: 24984-XX-XXX-DR-MWP-CE-5109	REV: 0	