
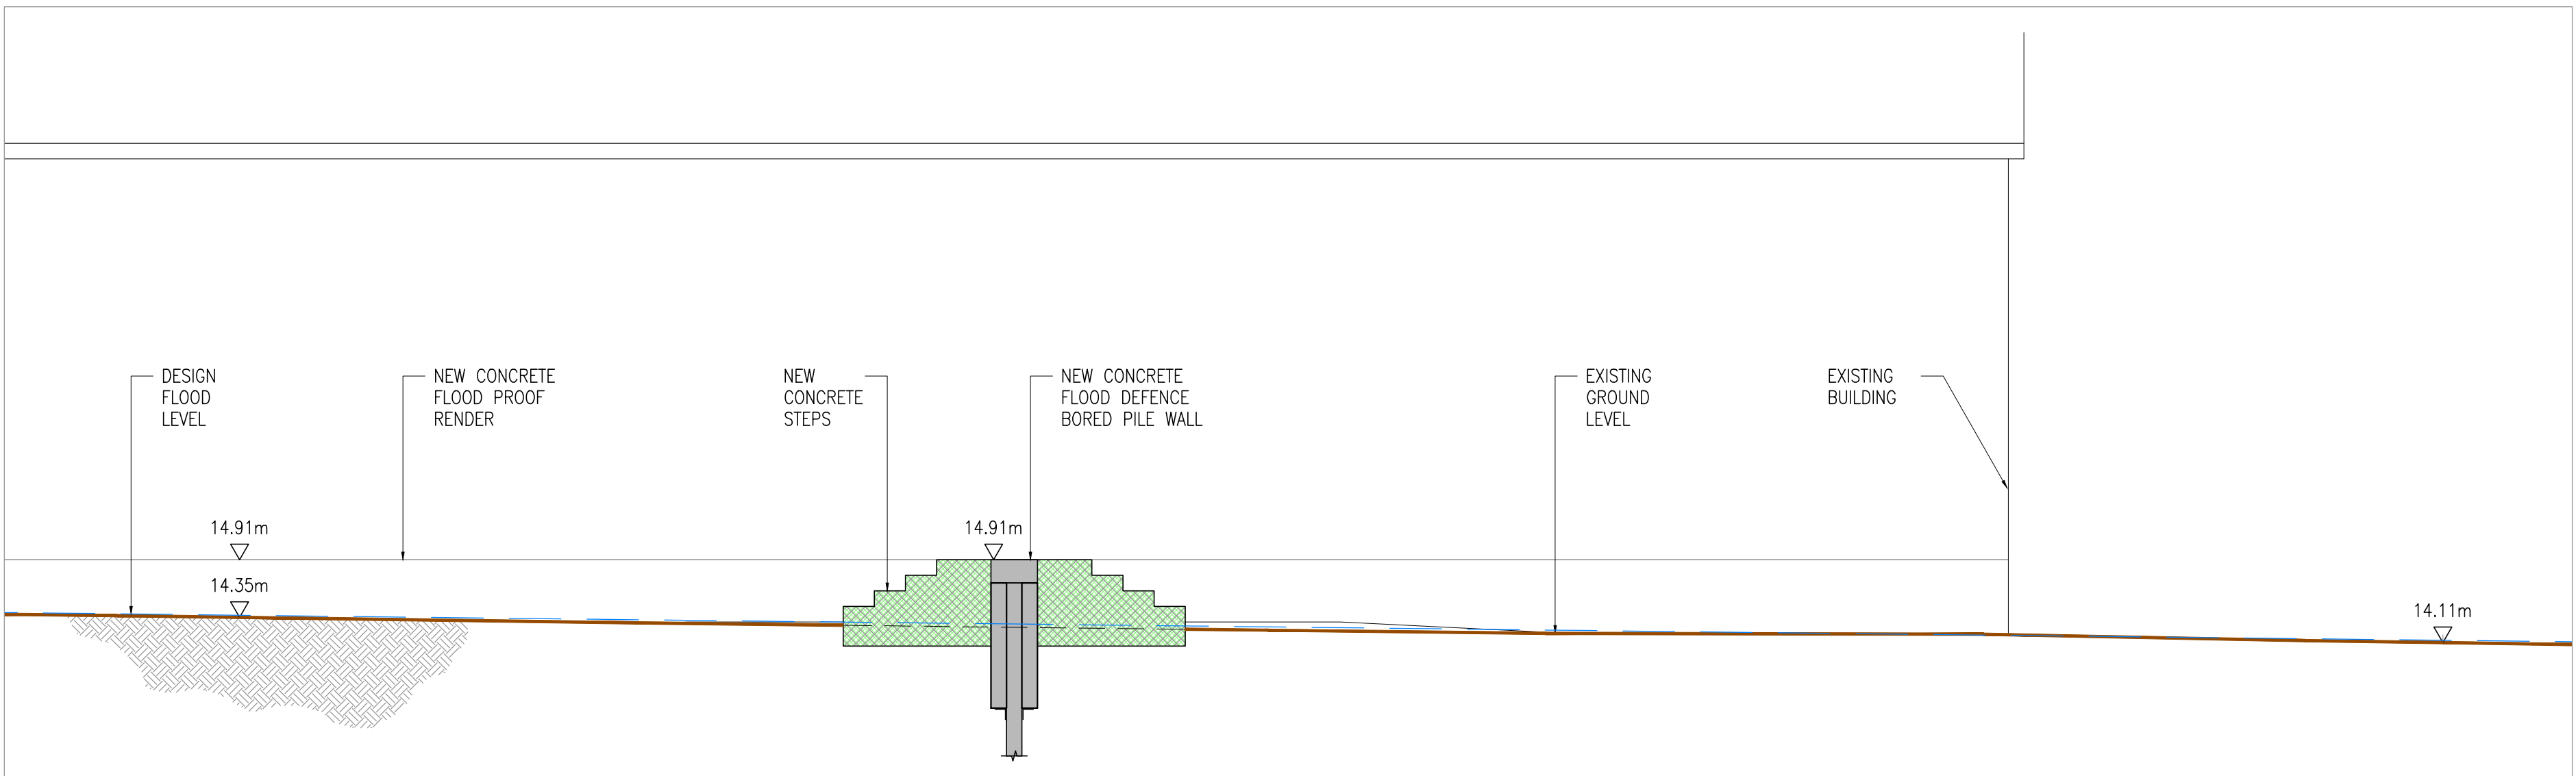
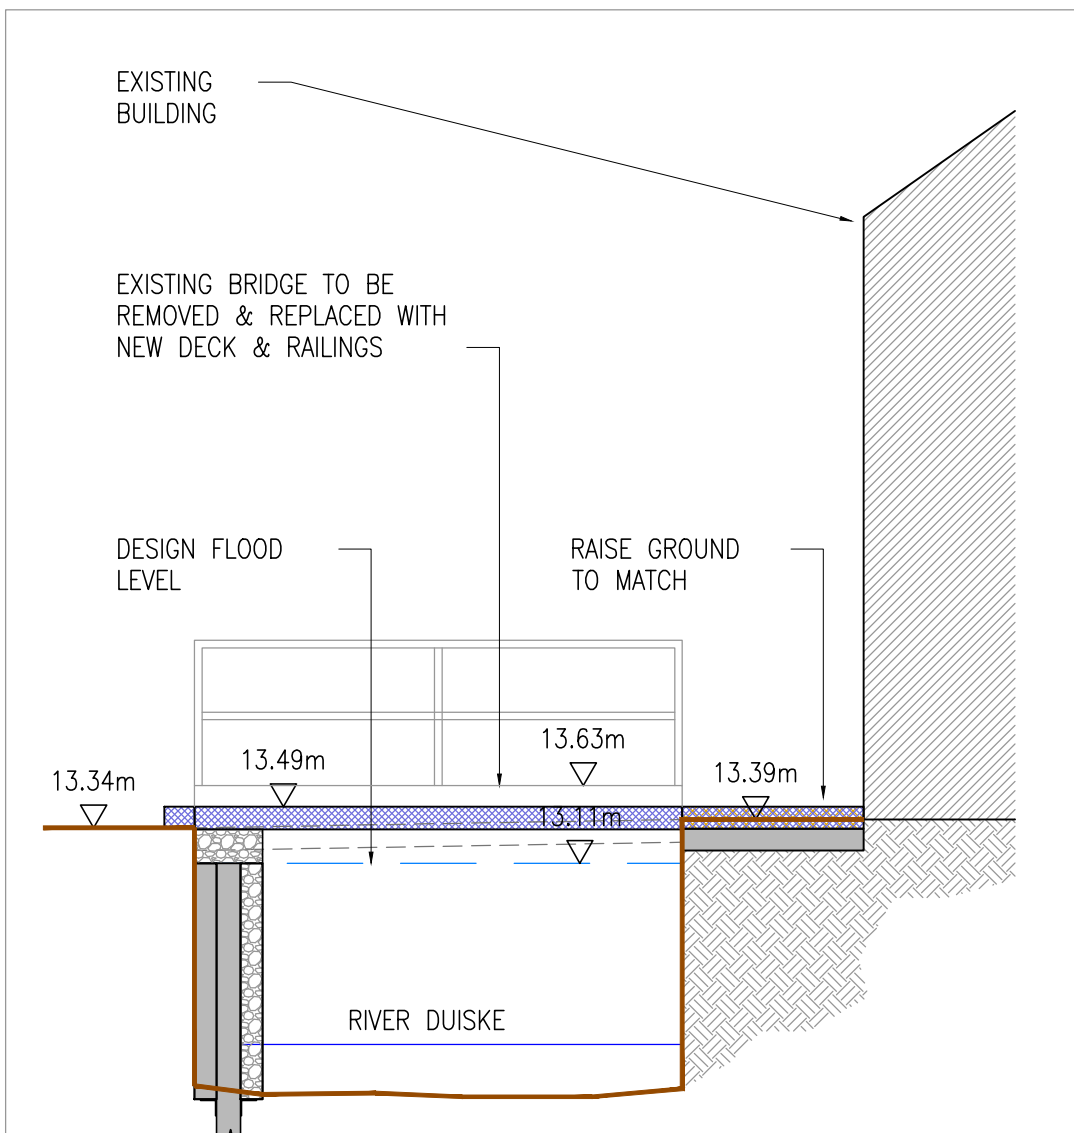
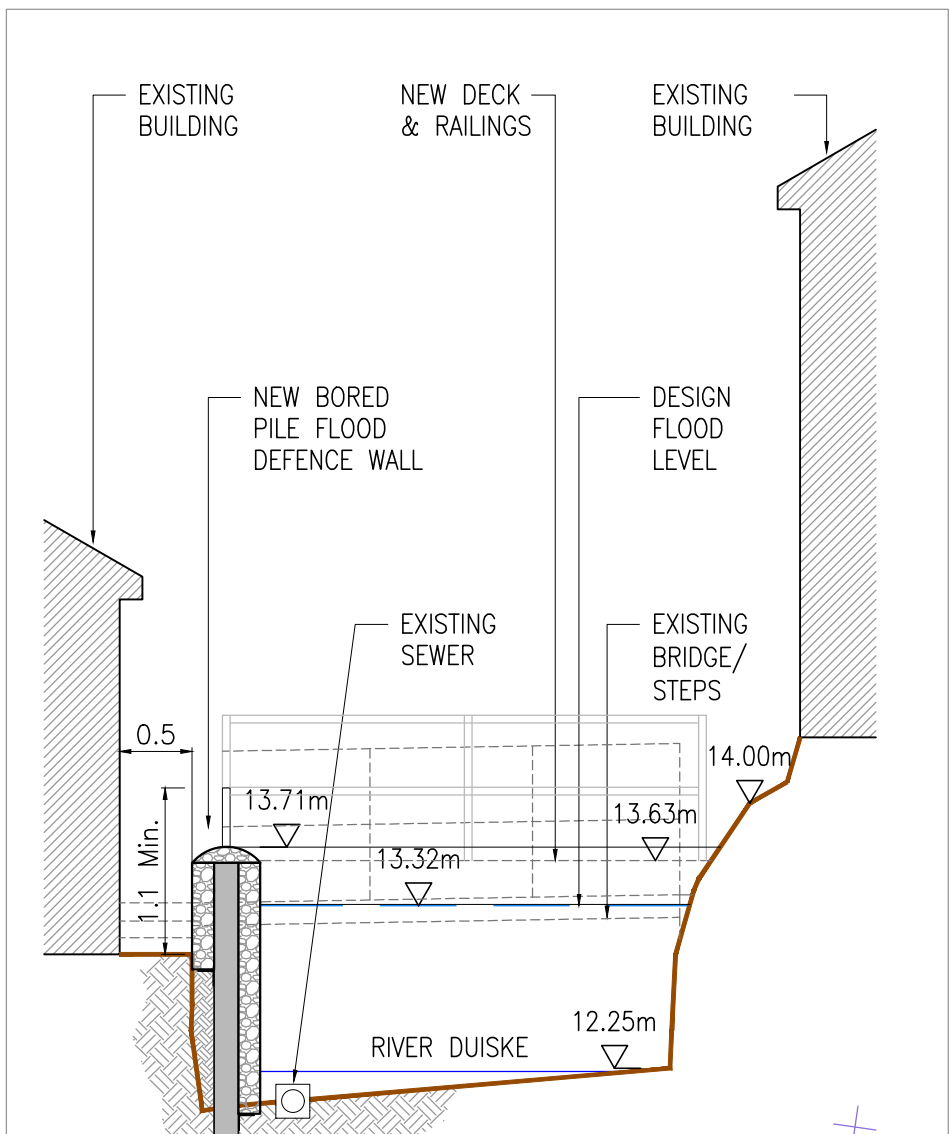
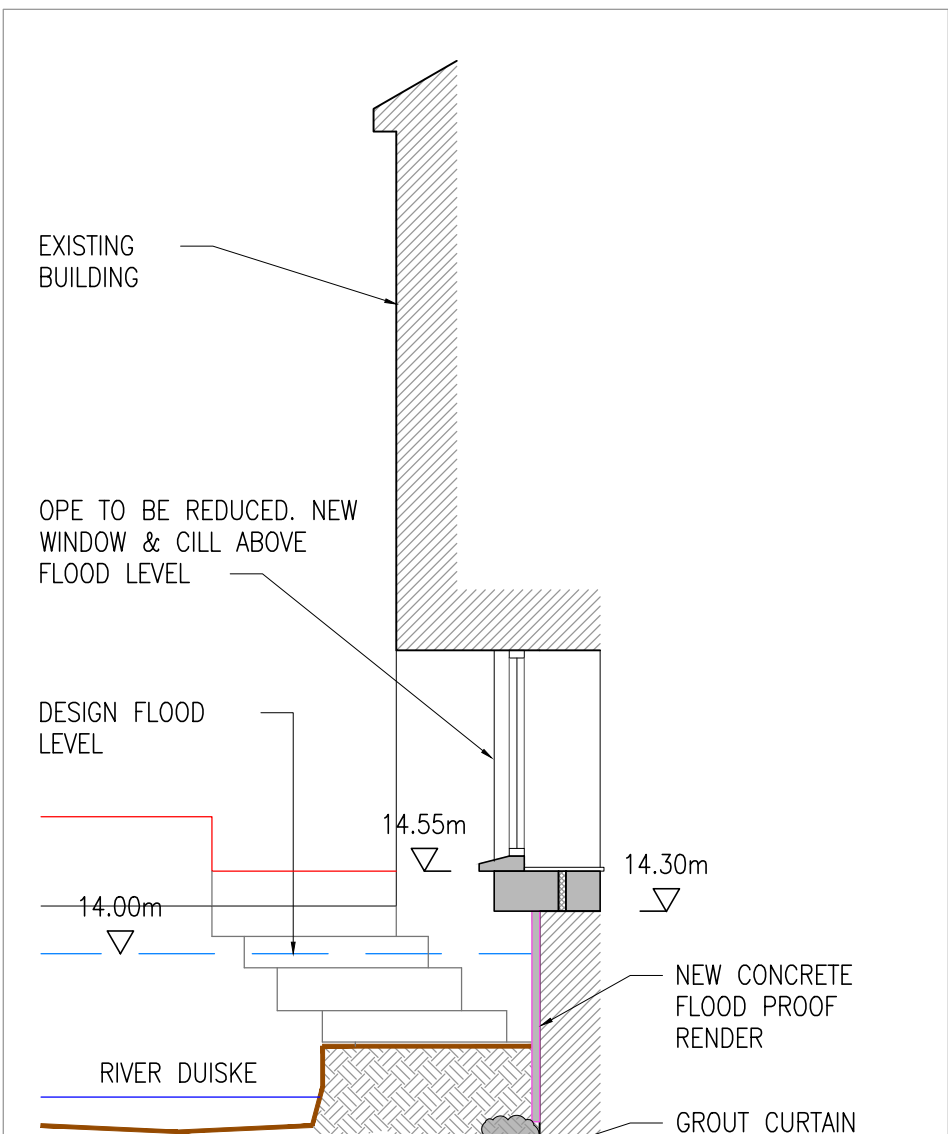
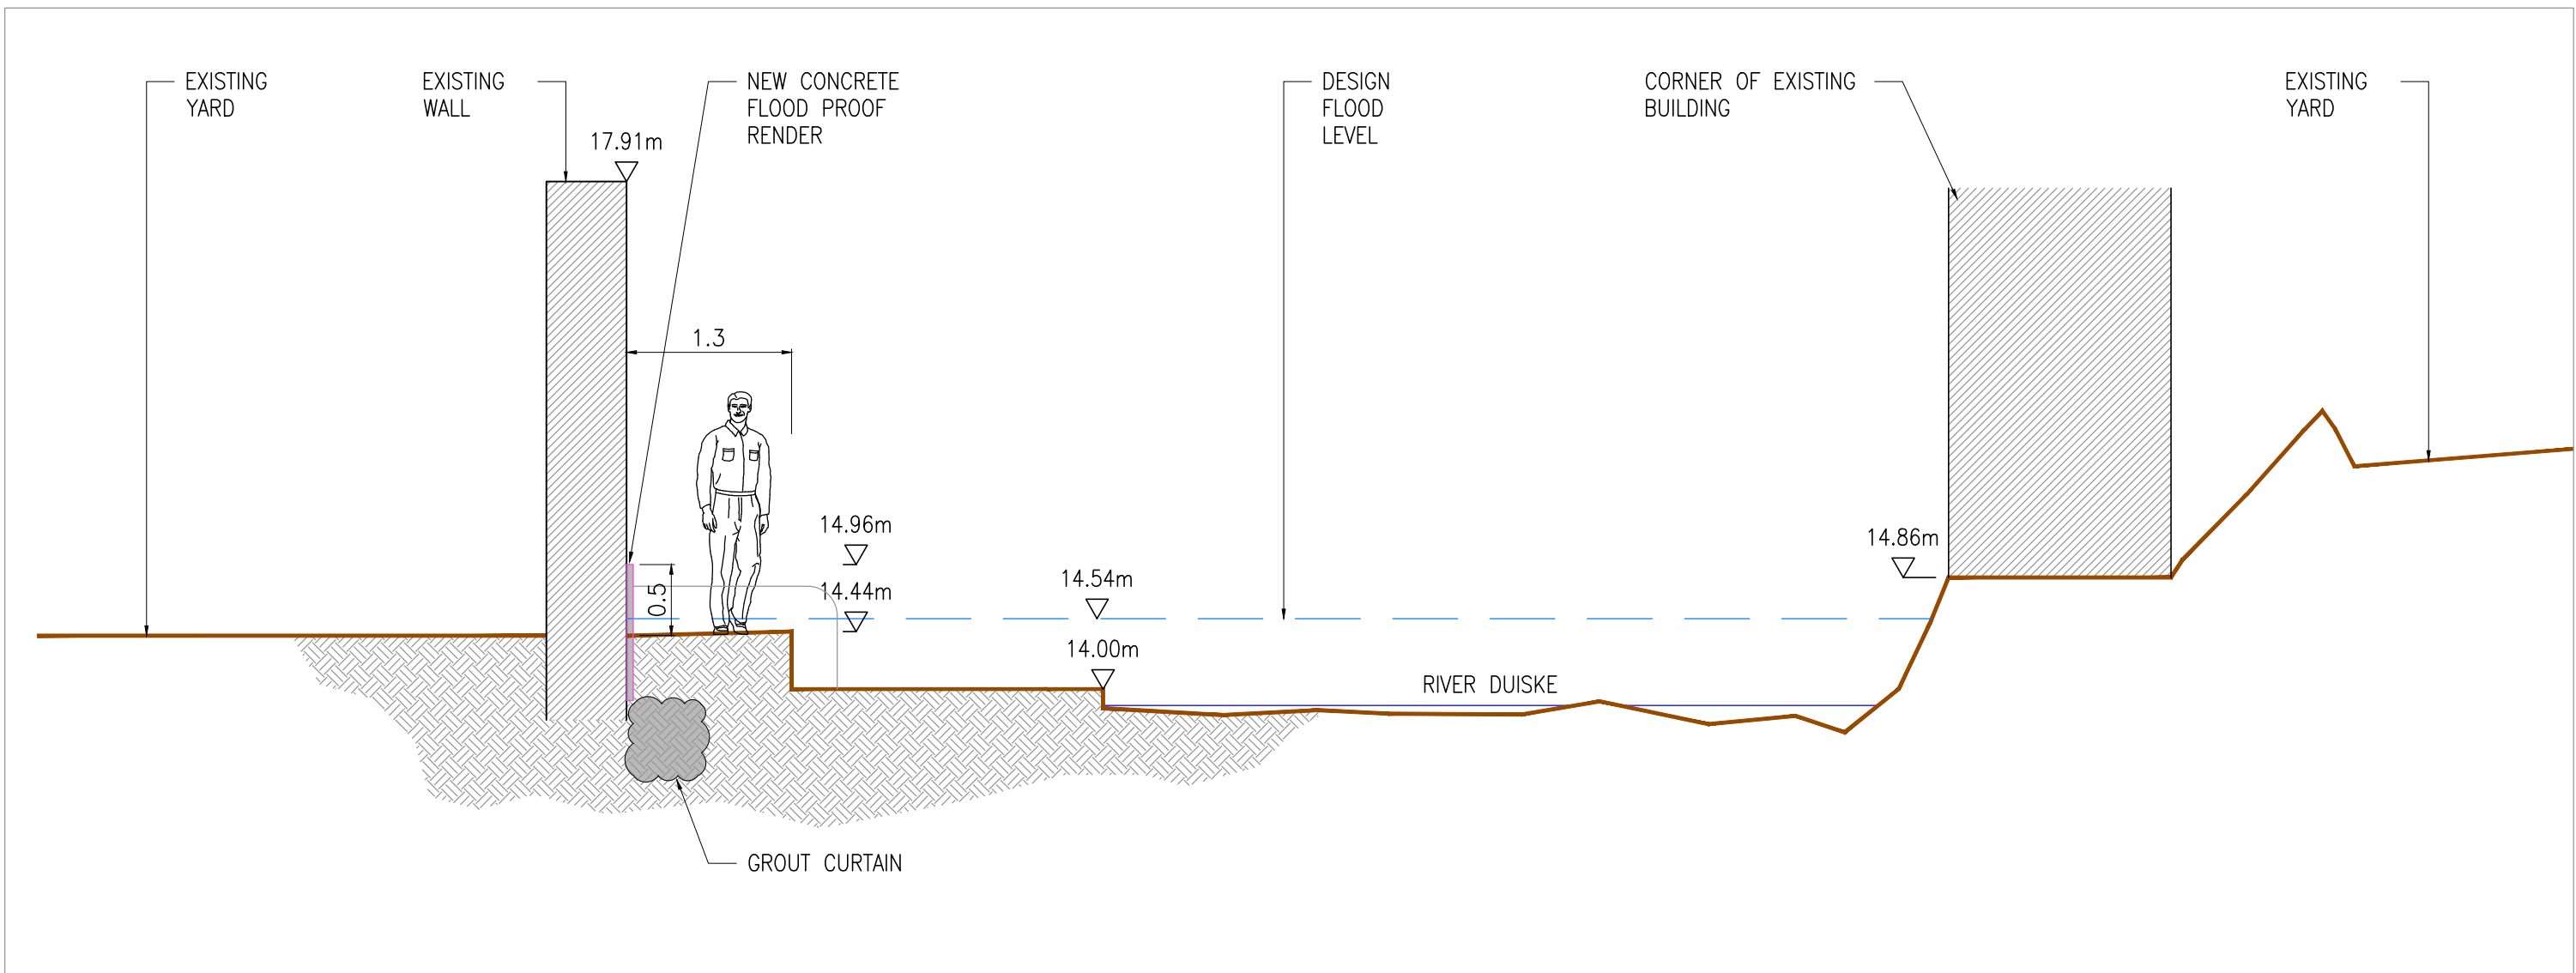
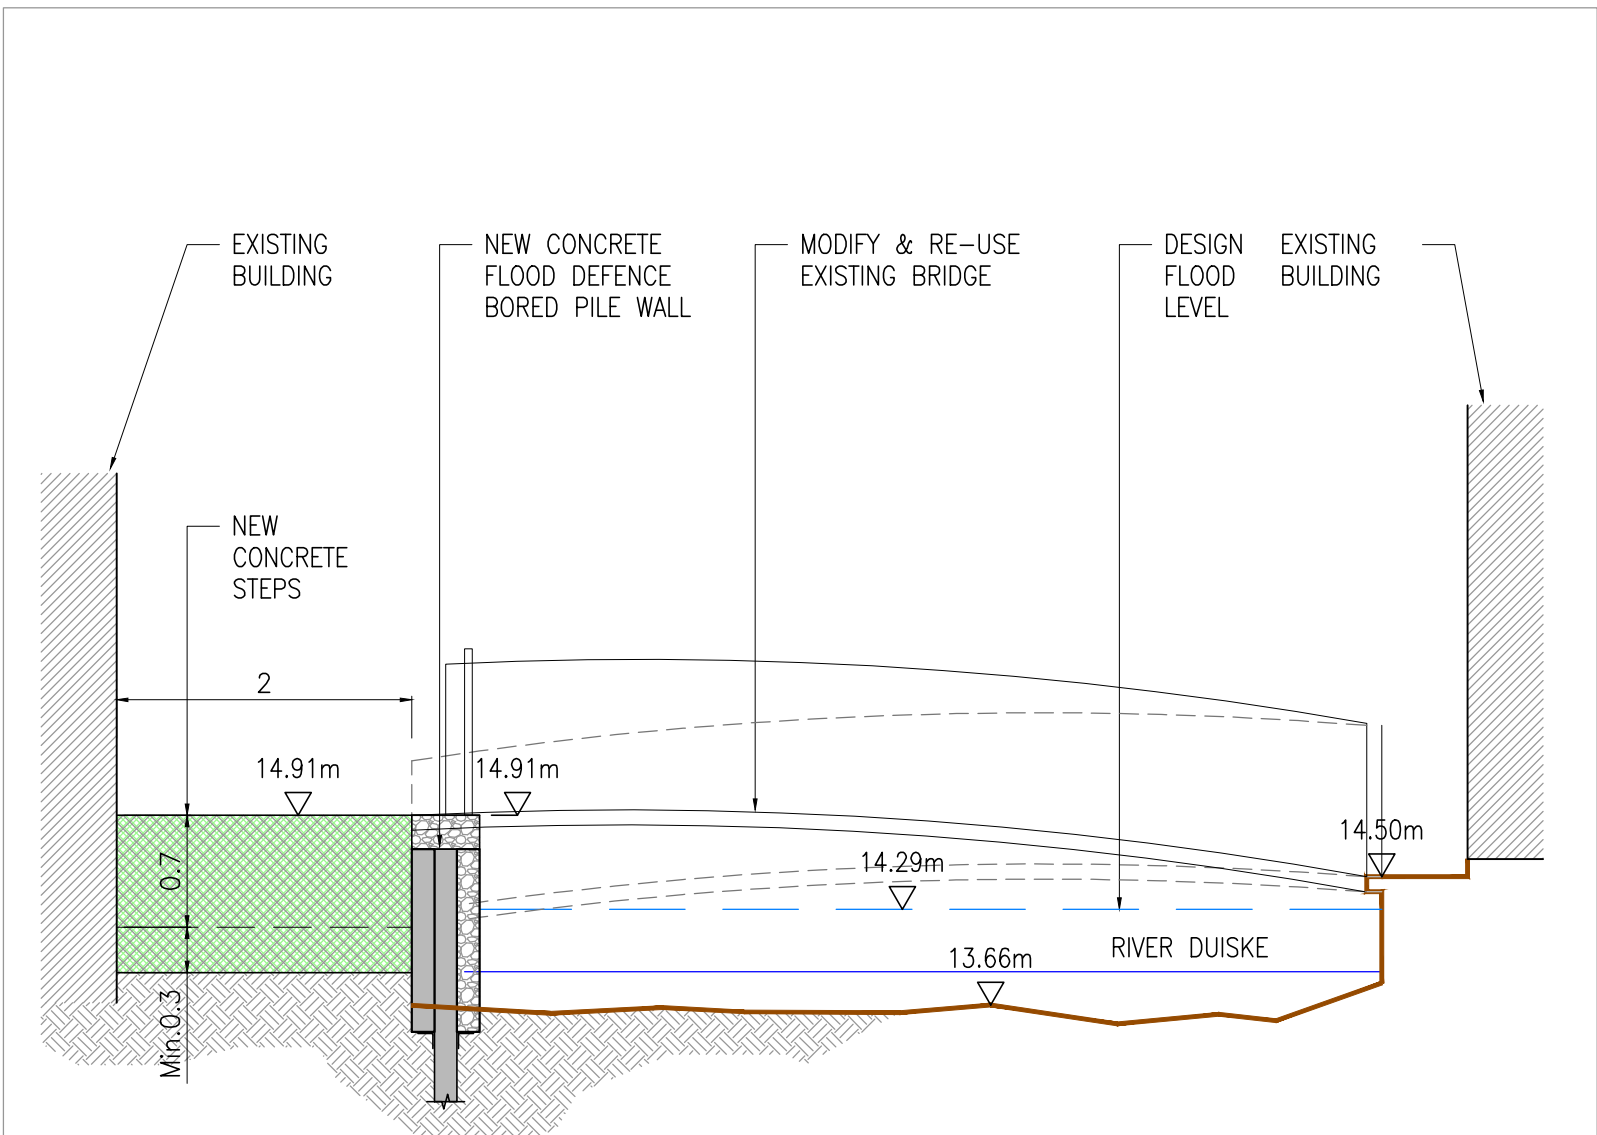


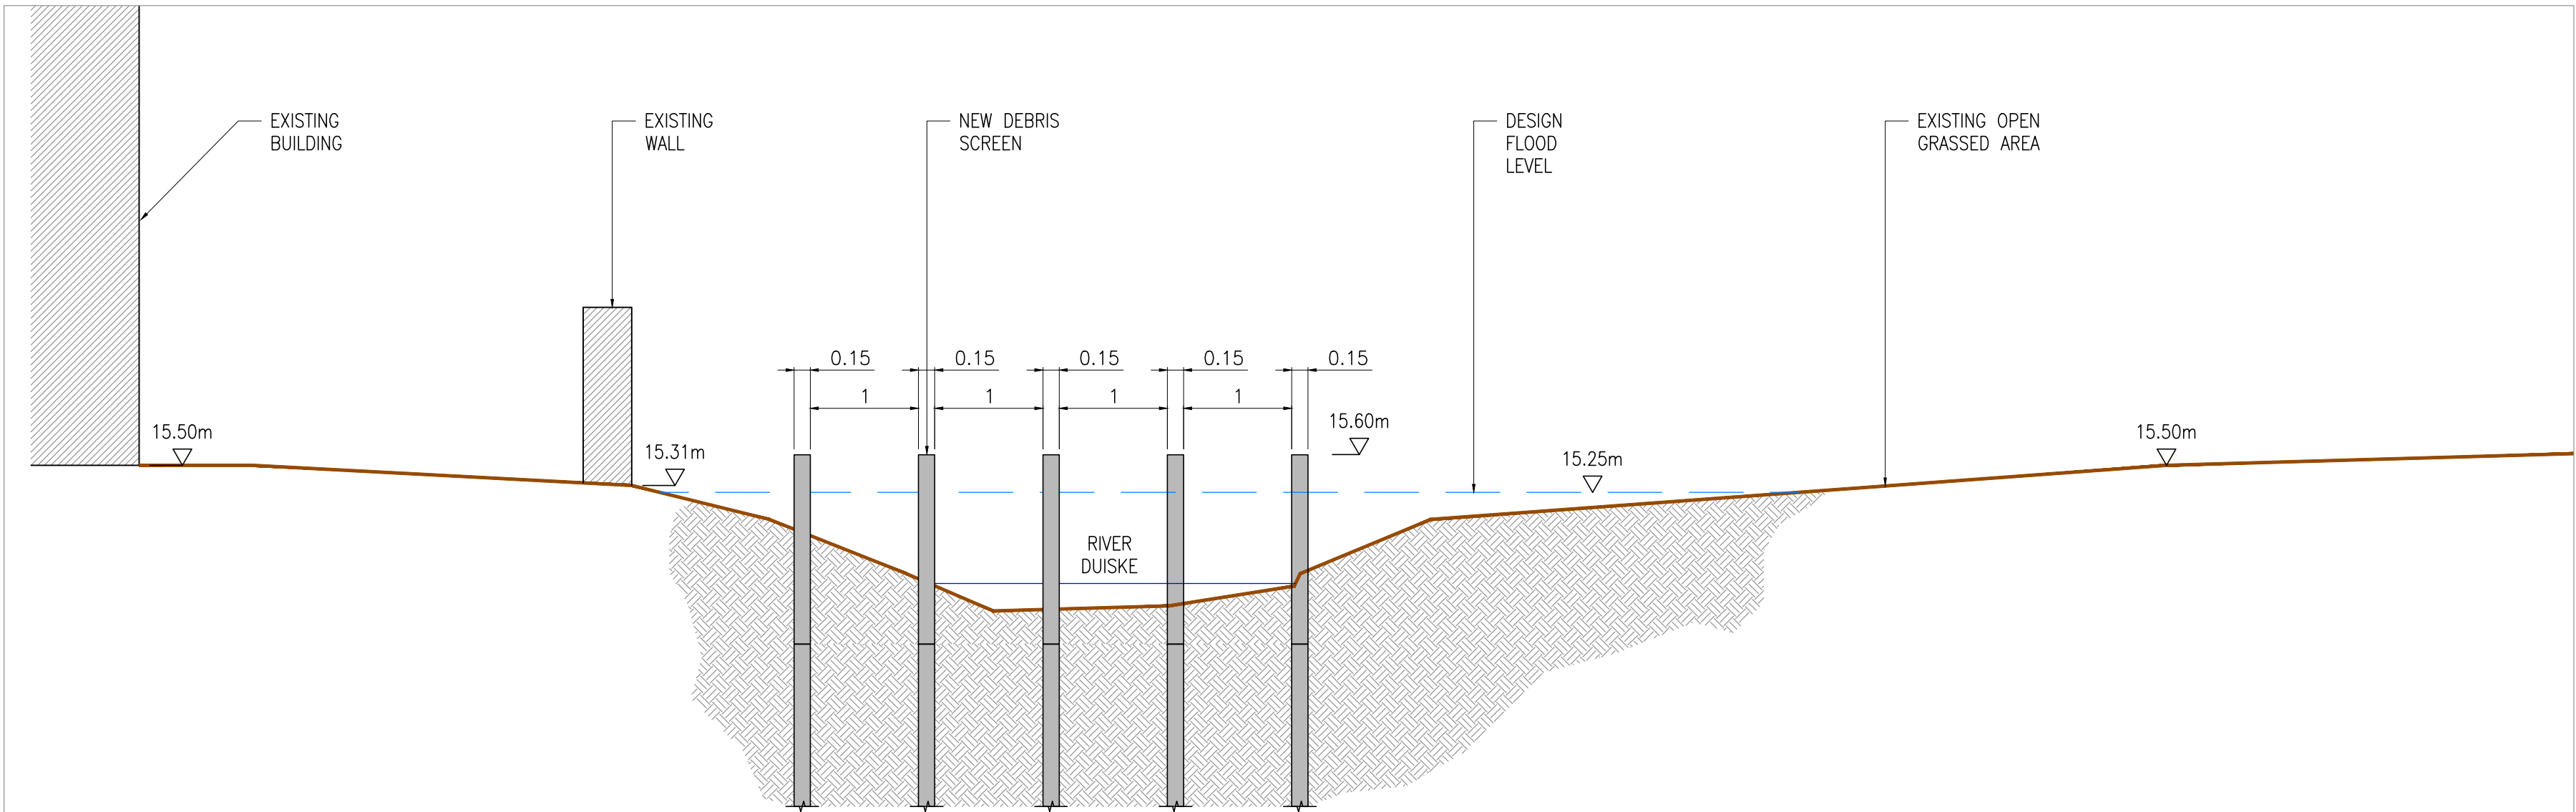

GENERAL NOTES

- NOTES:
1. CYAL50338216 © NATIONAL MAPPING DIVISION OF TAILTE EIREANN.
  2. FIGURED DIMENSIONS ONLY TO BE TAKEN FROM THIS DRAWING.
  3. LONG SECTIONS ARE DEVELOPED SECTIONS FROM THE DIRECTION SHOWN.
  4. DESIGN FLOOD LEVEL SHOWN FOR INFO ONLY, AND APPLIES TO WET SIDE ONLY.
  5. FREEBOARD:  
HARD DEFENCES: 350mm  
SOFT DEFENCES: 550mm
  6. HEIGHT REFERRED TO ARE FROM CENTRELINE OF CREST OF EMBANKMENT/WALL.
  7. FOR FLOOD DEFENCES IDENTIFIER LABELS REFER TO DRAWING W3451-AYE-DWG-W-4025.
  8. FOR CONSERVATION STRATEGY WALL FINISHES REFER TO SKETCHES A & C, DRAWING W3451-AYE-DWG-W-1442.

LEGEND:

|                                                    |     |
|----------------------------------------------------|-----|
| DESIGN FLOOD LEVEL                                 | --- |
| UPGRADE EXISTING WALL                              | --- |
| NEW FLOOD DEFENCE WALL                             | --- |
| NEW FLOOD DEFENCE RAMP, EMBANKMENT & RAISED GROUND | --- |
| PROPOSED FOOTBRIDGE                                | --- |
| PROPOSED TRASH SCREEN                              | --- |
| PROPOSED CONCRETE WALL FINISH/RENDER               | --- |
| PROPOSED STONE CLAD CONCRETE WALL FINISH           | --- |
| NEW ACCESS OVER FLOOD DEFENCES                     | --- |

|     |          |                    |    |     |     |
|-----|----------|--------------------|----|-----|-----|
| 00  | 04.11.24 | ISSUE FOR PLANNING | LT | SH  | SH  |
| 00  | 31.07.24 | ISSUE FOR PLANNING | LT | SH  | SH  |
| Rev | Date     | Description        | By | Chk | App |

ayesa

CLIENT  
KILKENNY COUNTY COUNCIL

PROJECT  
GRAIGUENAMAGH TINNAHINCH  
FLOOD RELIEF SCHEME

DRAWING TITLE  
FLOOD RELIEF WORKS  
HIGH STREET LOWER  
SECTIONS

STATUS  
FOR PLANNING

|                   |                               |           |         |         |
|-------------------|-------------------------------|-----------|---------|---------|
| Date: 31.07.24    | Scale: 1:50                   | Drawn: LT | Chk: SH | App: SH |
| Project No: W3451 | Dwg. No: W3451-AYE-DWG-W-1420 | Rev: 01   |         |         |