

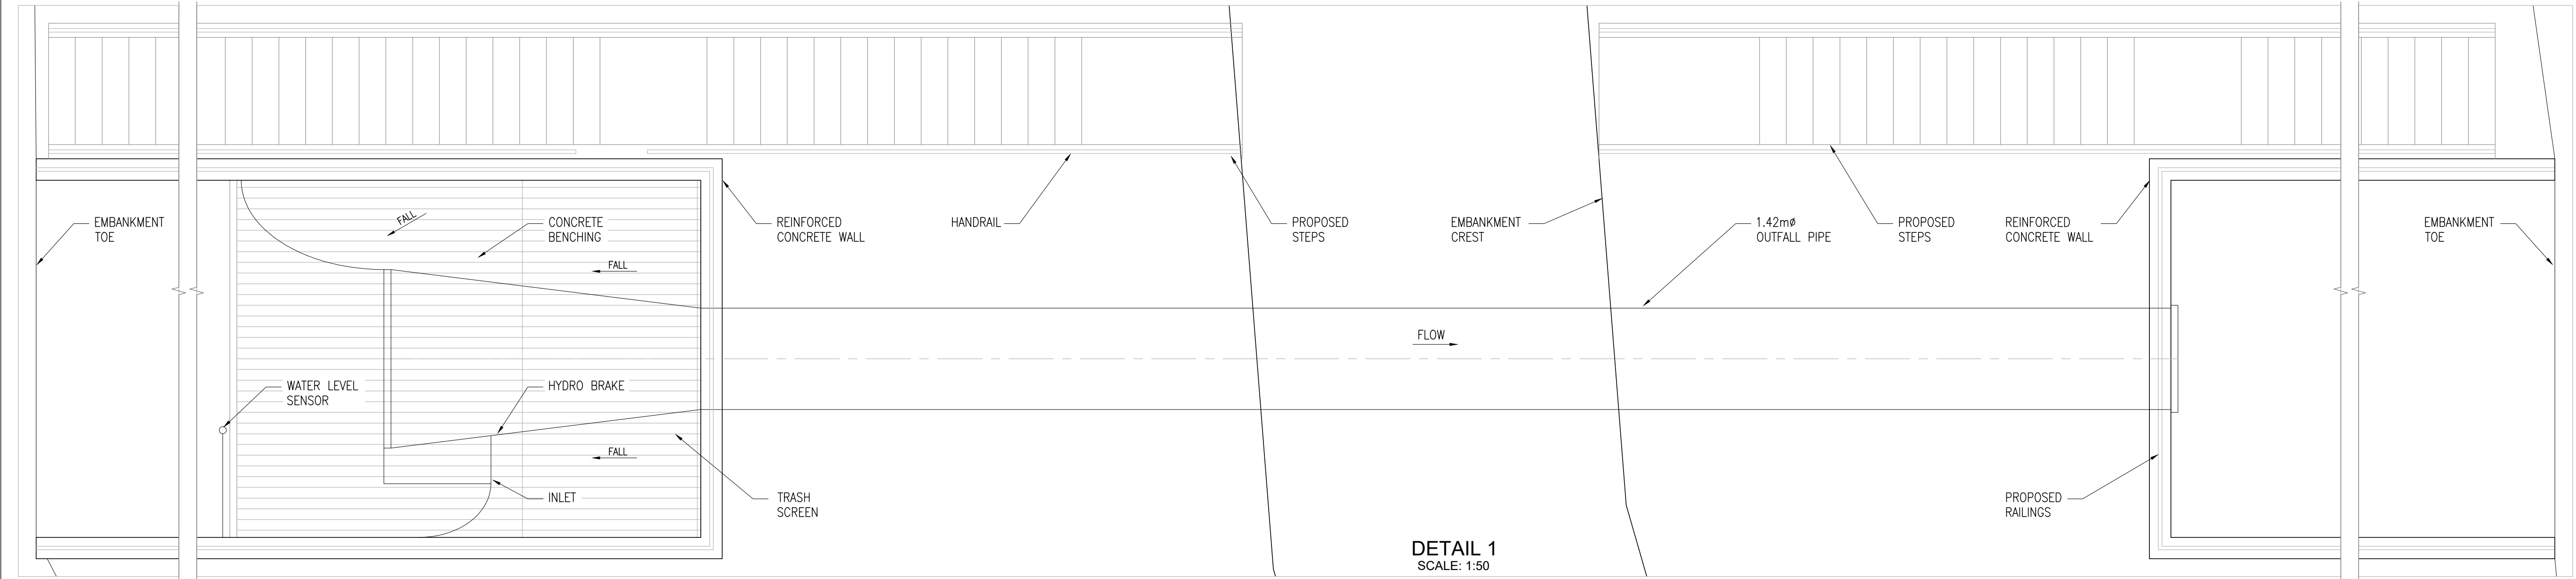


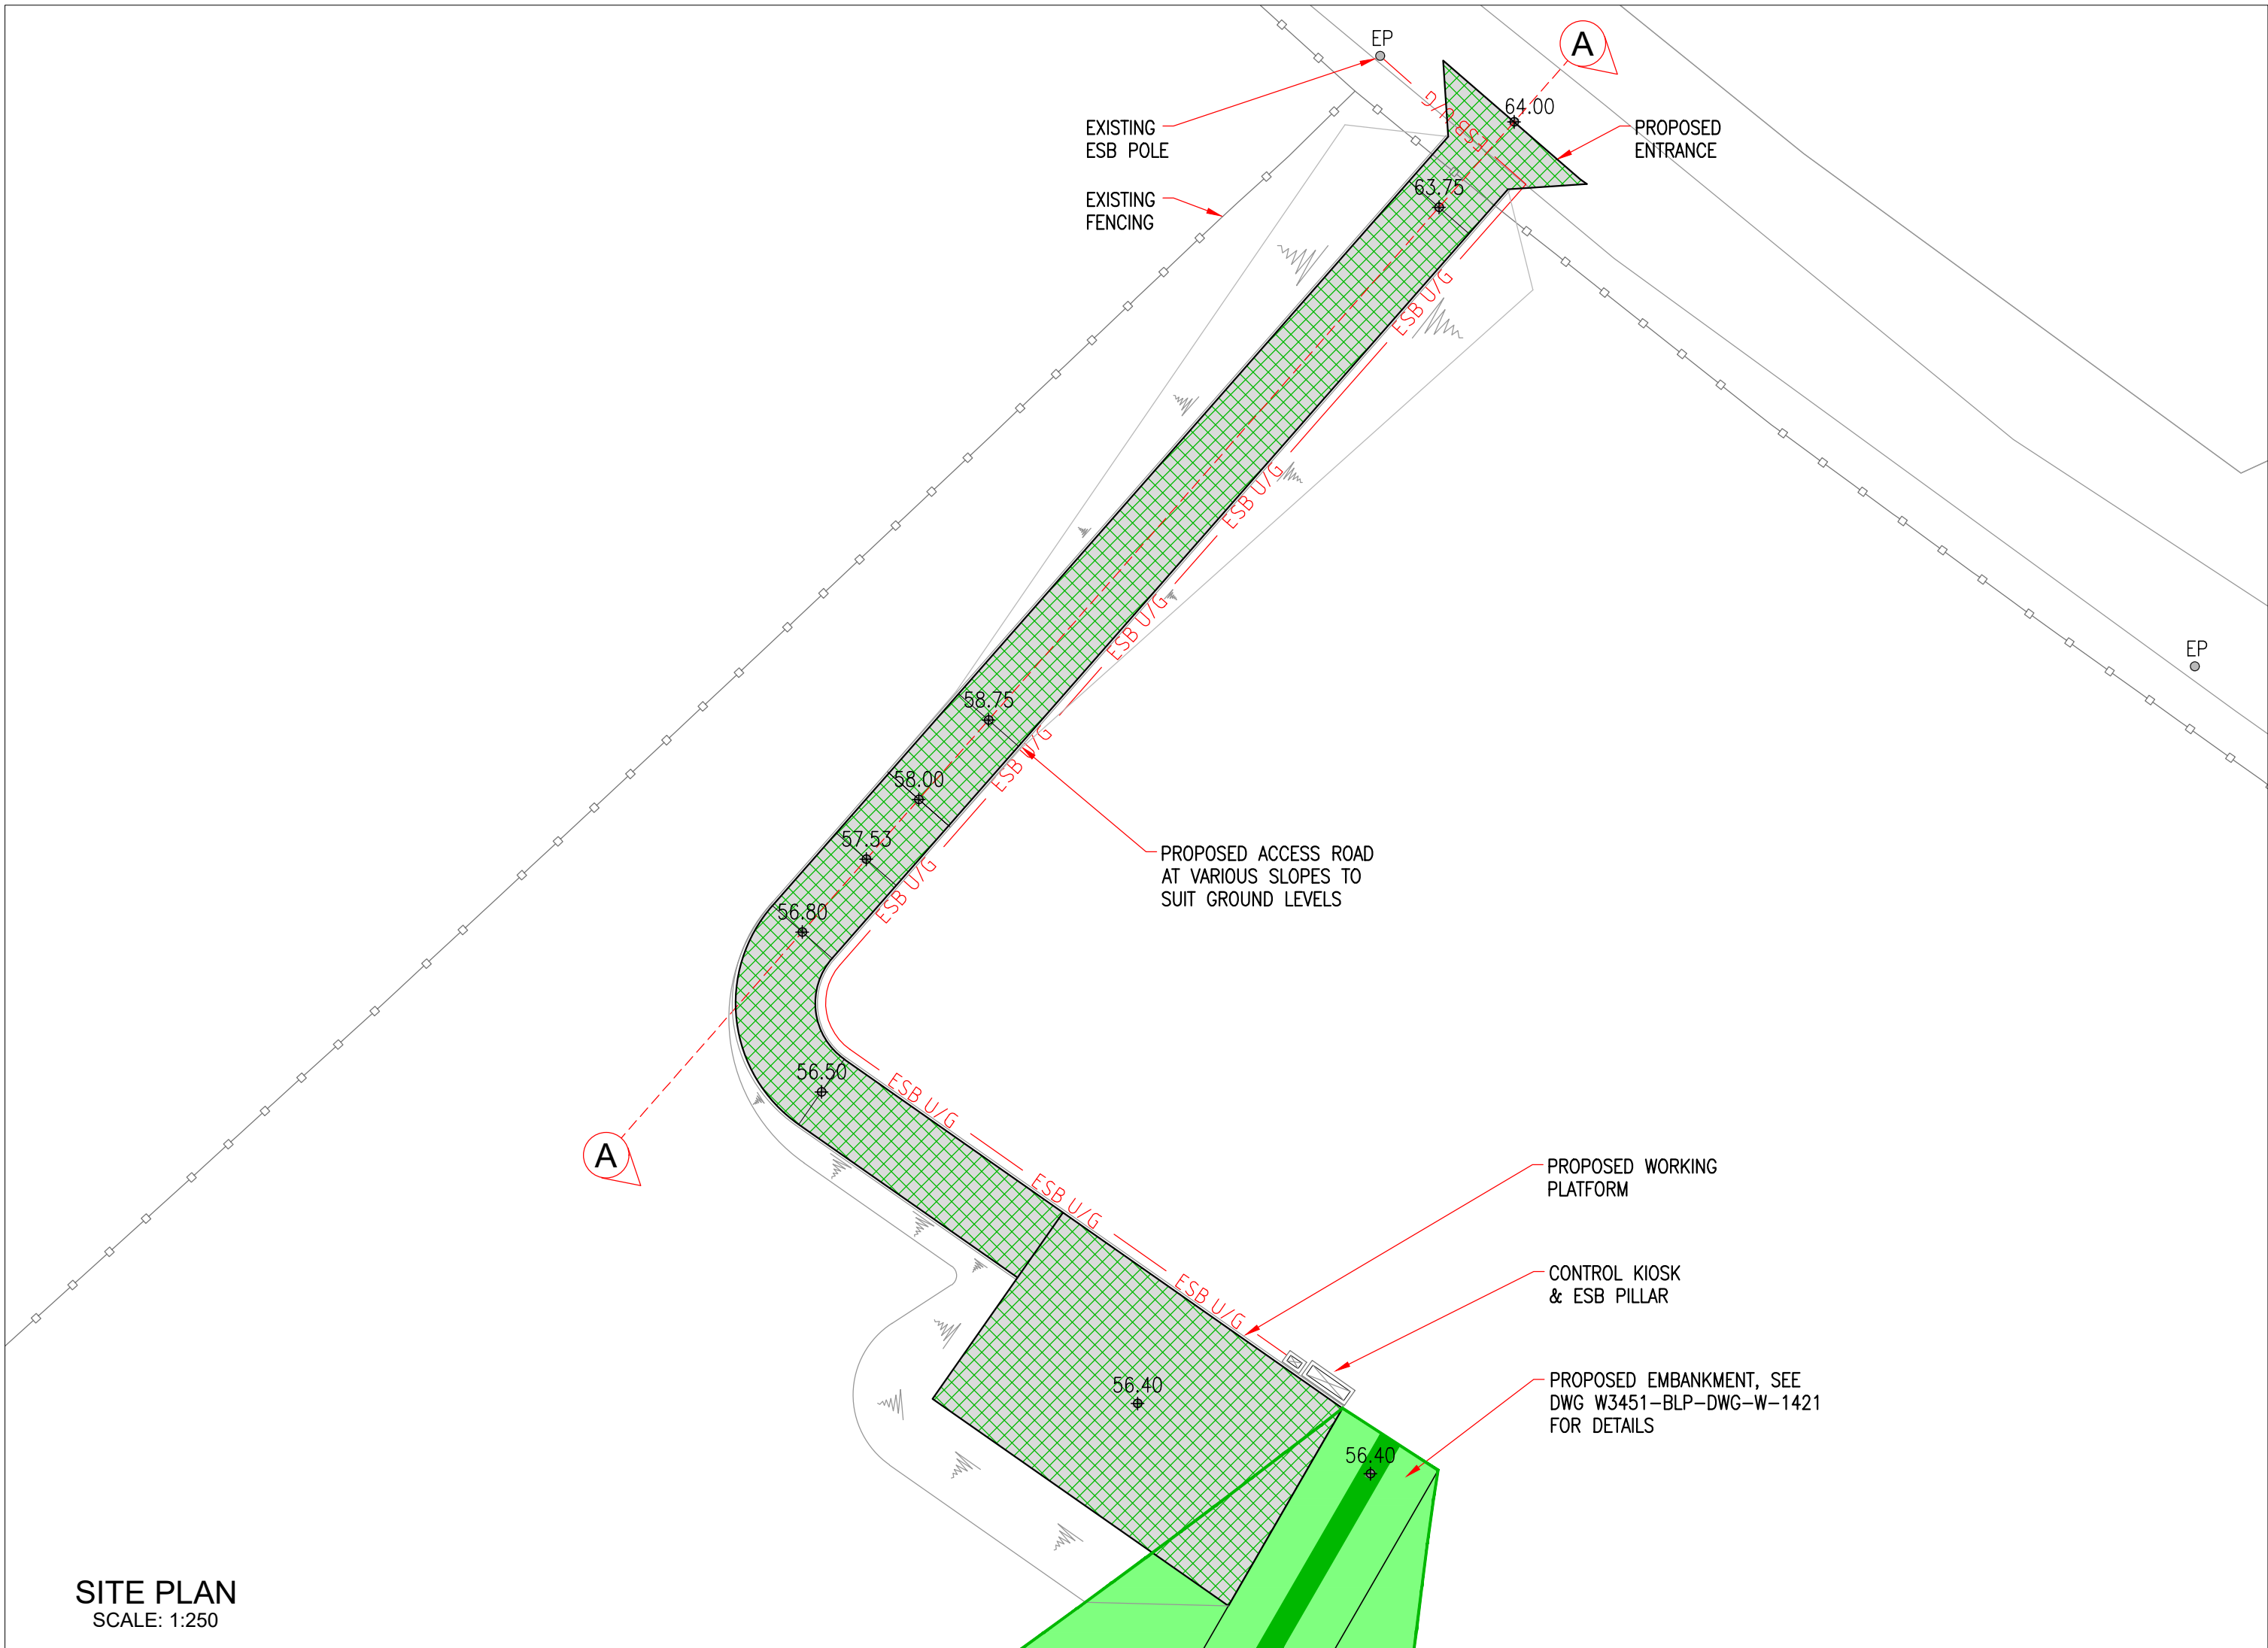

GENERAL NOTES

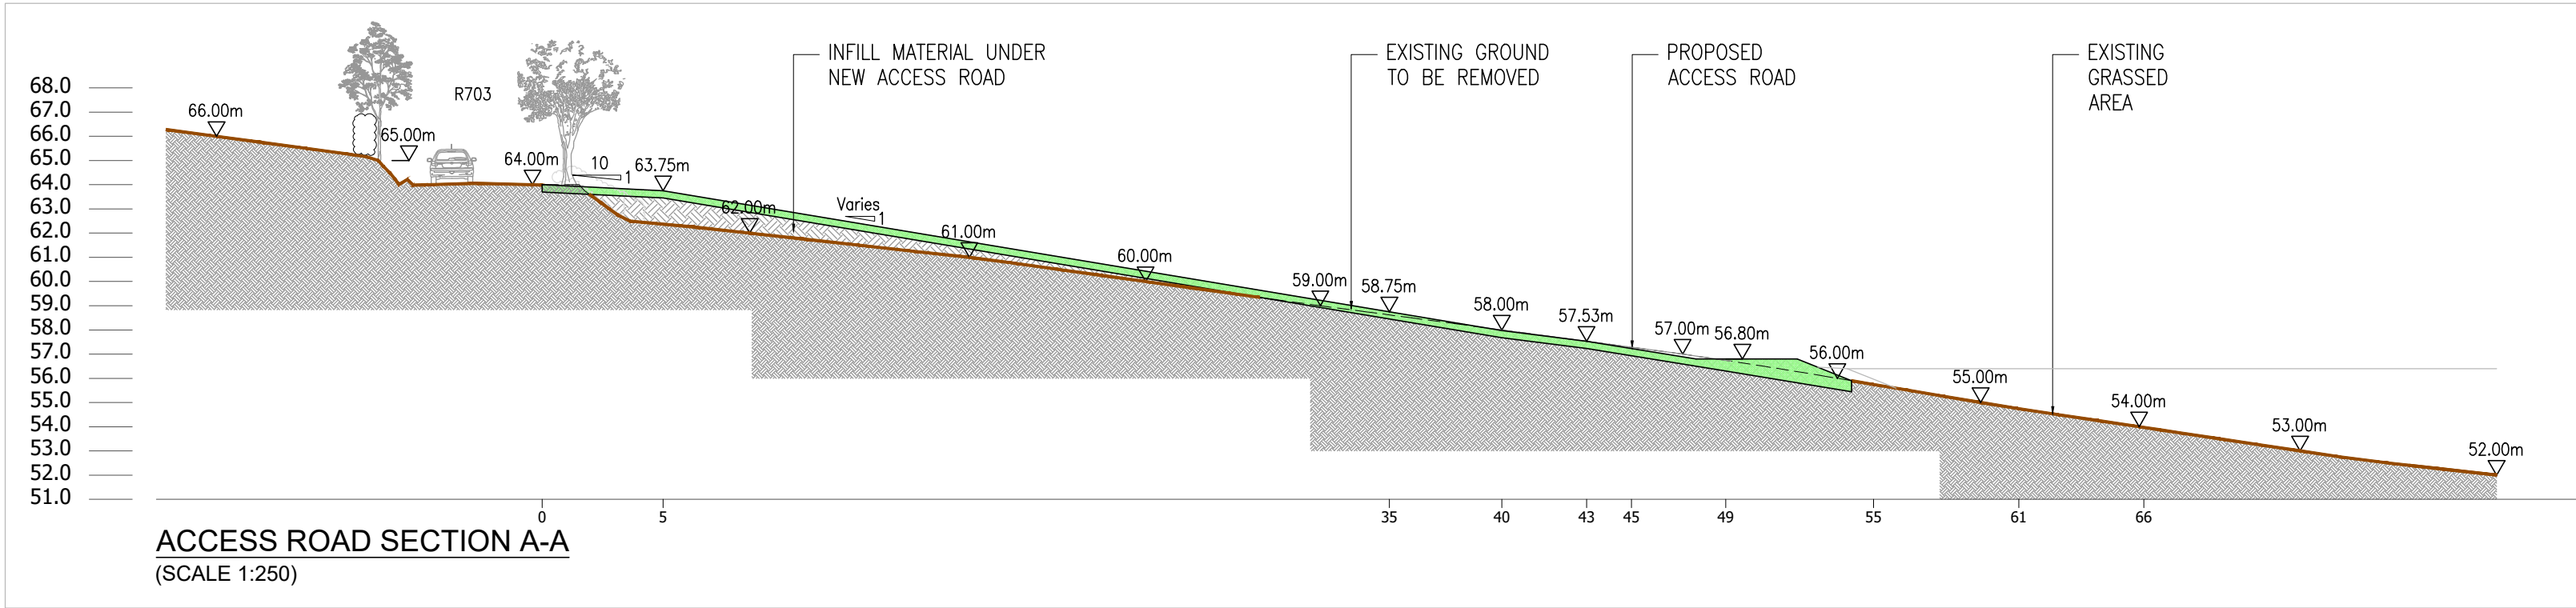

NOTES:

1. CYAL50338216 © NATIONAL MAPPING DIVISION OF TALTE EIREANN.
2. FIGURED DIMENSIONS ONLY TO BE TAKEN FROM THIS DRAWING.
3. LONG SECTIONS ARE DEVELOPED SECTIONS FROM THE LANDWAY/DRY SIDE OF DEFENCES, EXCEPT RIVER SECTIONS.
4. DESIGN FLOOD LEVEL SHOWN FOR INFO ONLY, AND APPLIES TO WET SIDE ONLY.
5. FREEBOARD:
HARD DEFENCES: 350mm
SOFT DEFENCES: 550mm
6. HEIGHT REFERRED TO ARE FROM CENTRELINE OF CREST OF EMBANKMENT/WALL.

LEGEND:

EXISTING GROUND LEVEL	
NEW FLOOD DEFENCE EMBANKMENT	
PROPOSED VEHICLE ACCESS & WORKING PLATFORM	
PROPOSED ESB SUPPLY	

02	31.07.25	ISSUE FOR PLANNING	LT	SH	SH
01	21.10.24	ISSUE FOR PLANNING	LT	SH	SH
00	31.07.24	ISSUE FOR PLANNING	LT	SH	SH

Rev	Date	Description	By	Chk	App
-----	------	-------------	----	-----	-----

ayesa

CLIENT
KILKENNY COUNTY COUNCIL

PROJECT
GRAIGUENAMANAGH TINNAHINCH
FLOOD RELIEF SCHEME

DRAWING TITLE
FLOOD RELIEF WORKS
UPSTREAM STORAGE AREA – DUISKE RIVER
ACCESS ROAD PLAN & DETAILS

STATUS
FOR PLANNING

Date: 31.07.24	Scale: 1:250	Drawn: LT	Chk: SH	App: SH
Project No: W3451	Org. No: W3451-AYE-DWG-W-1422	Rev: 02		