
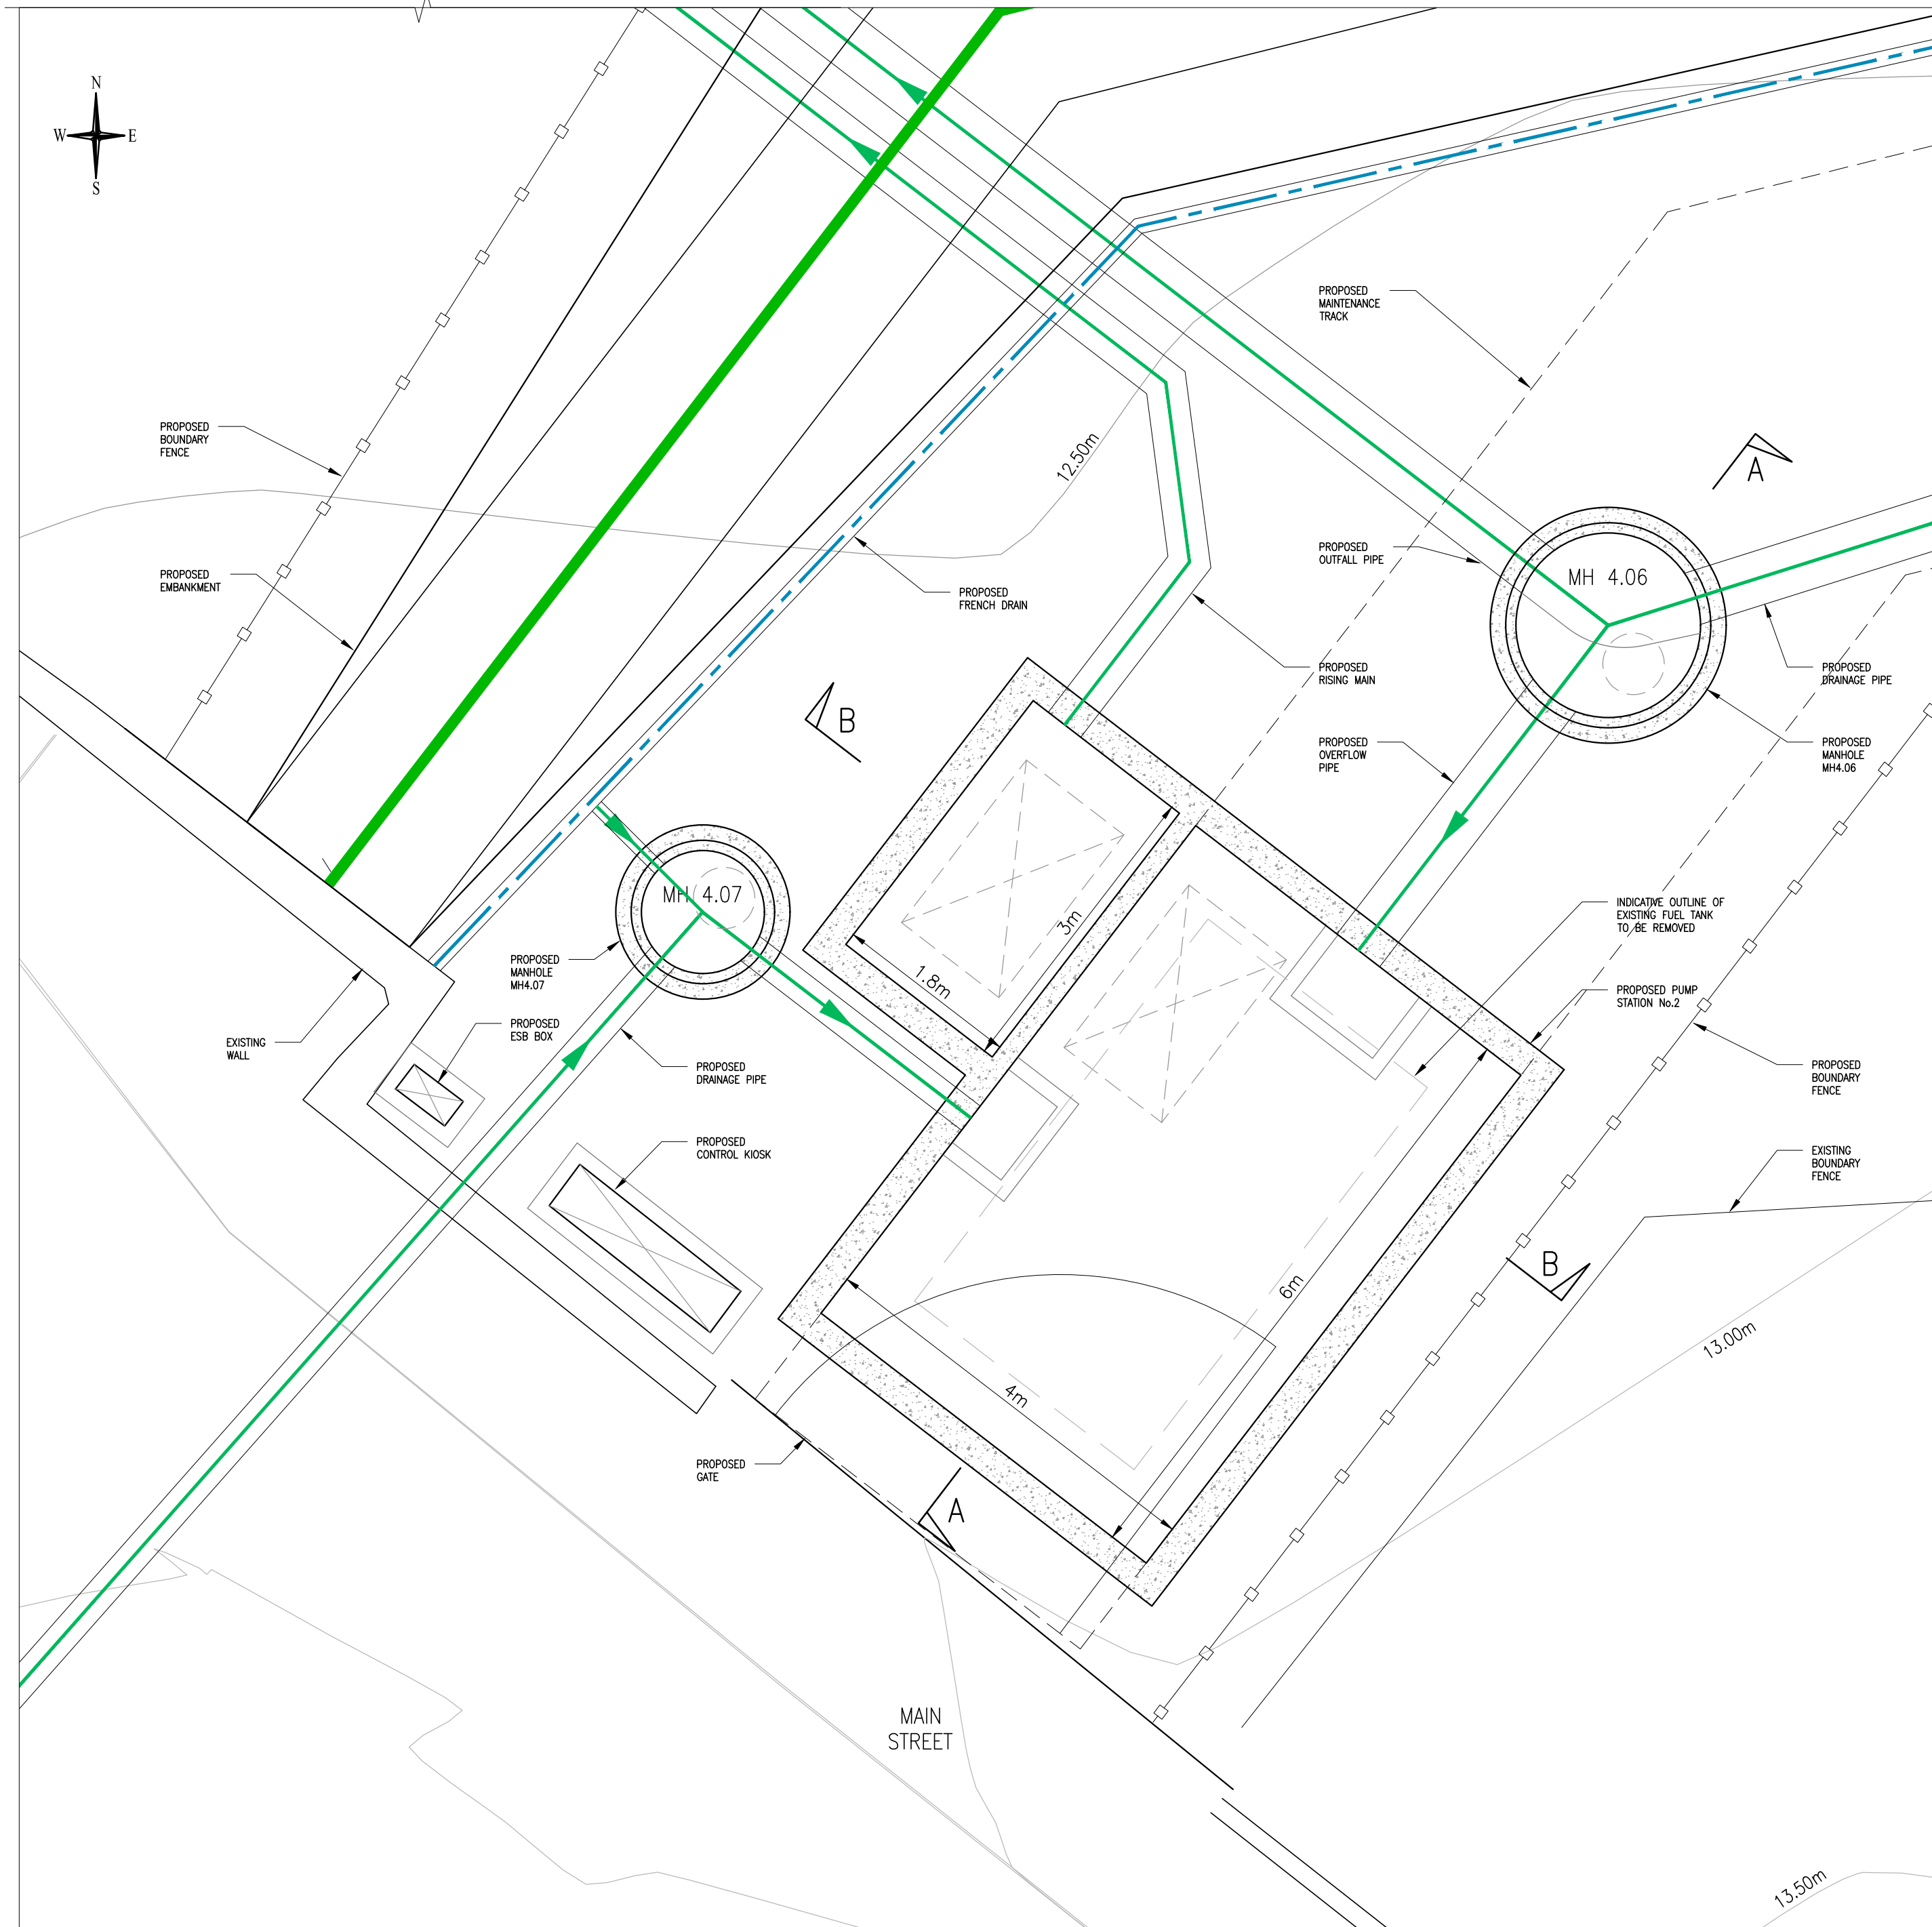
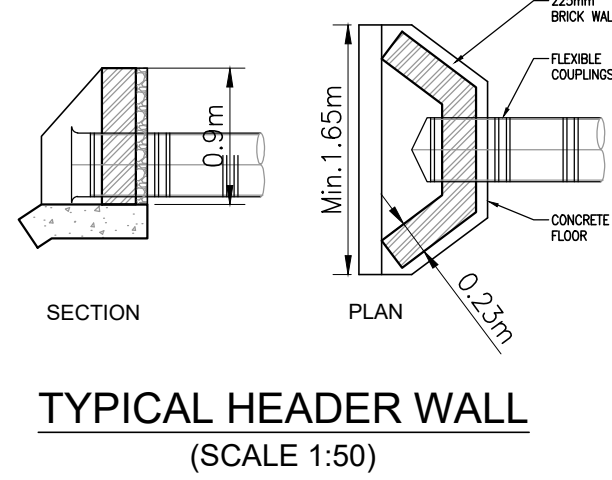
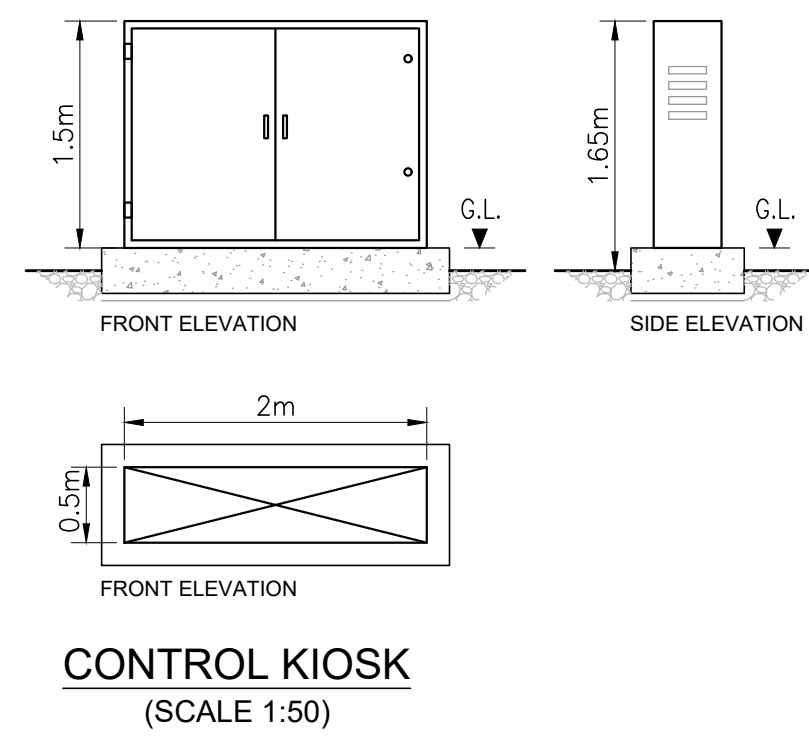
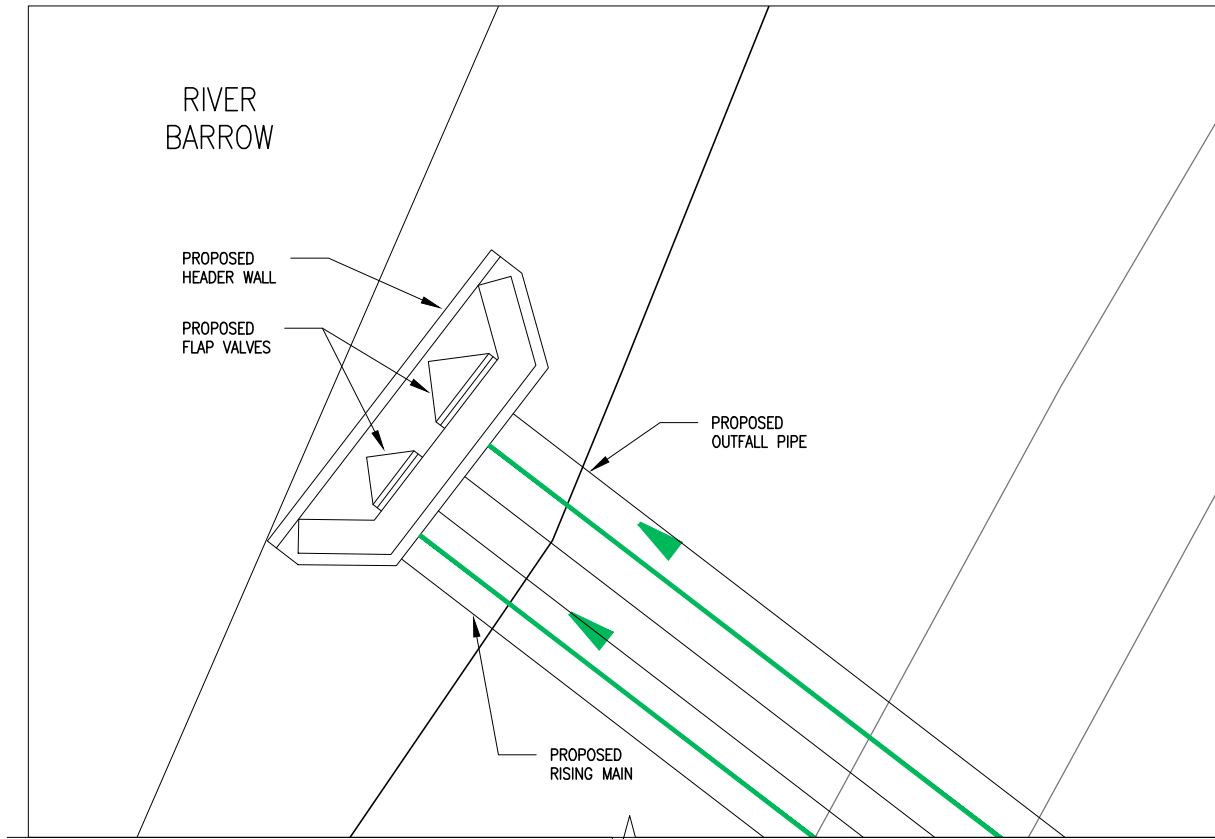
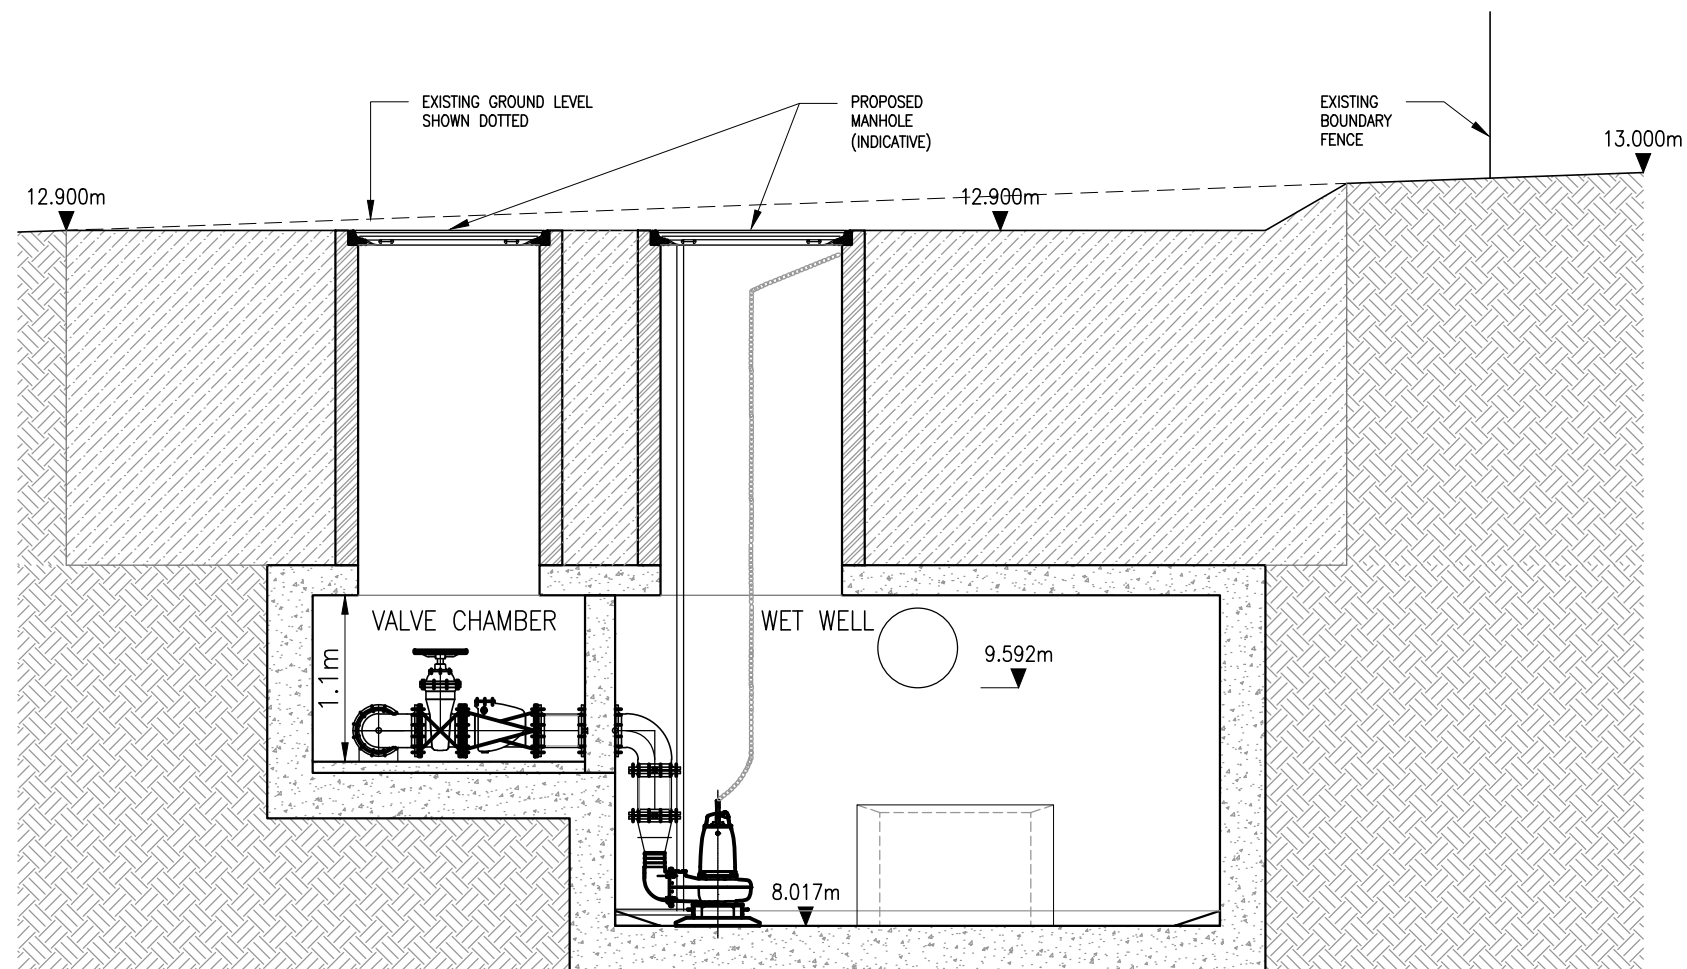
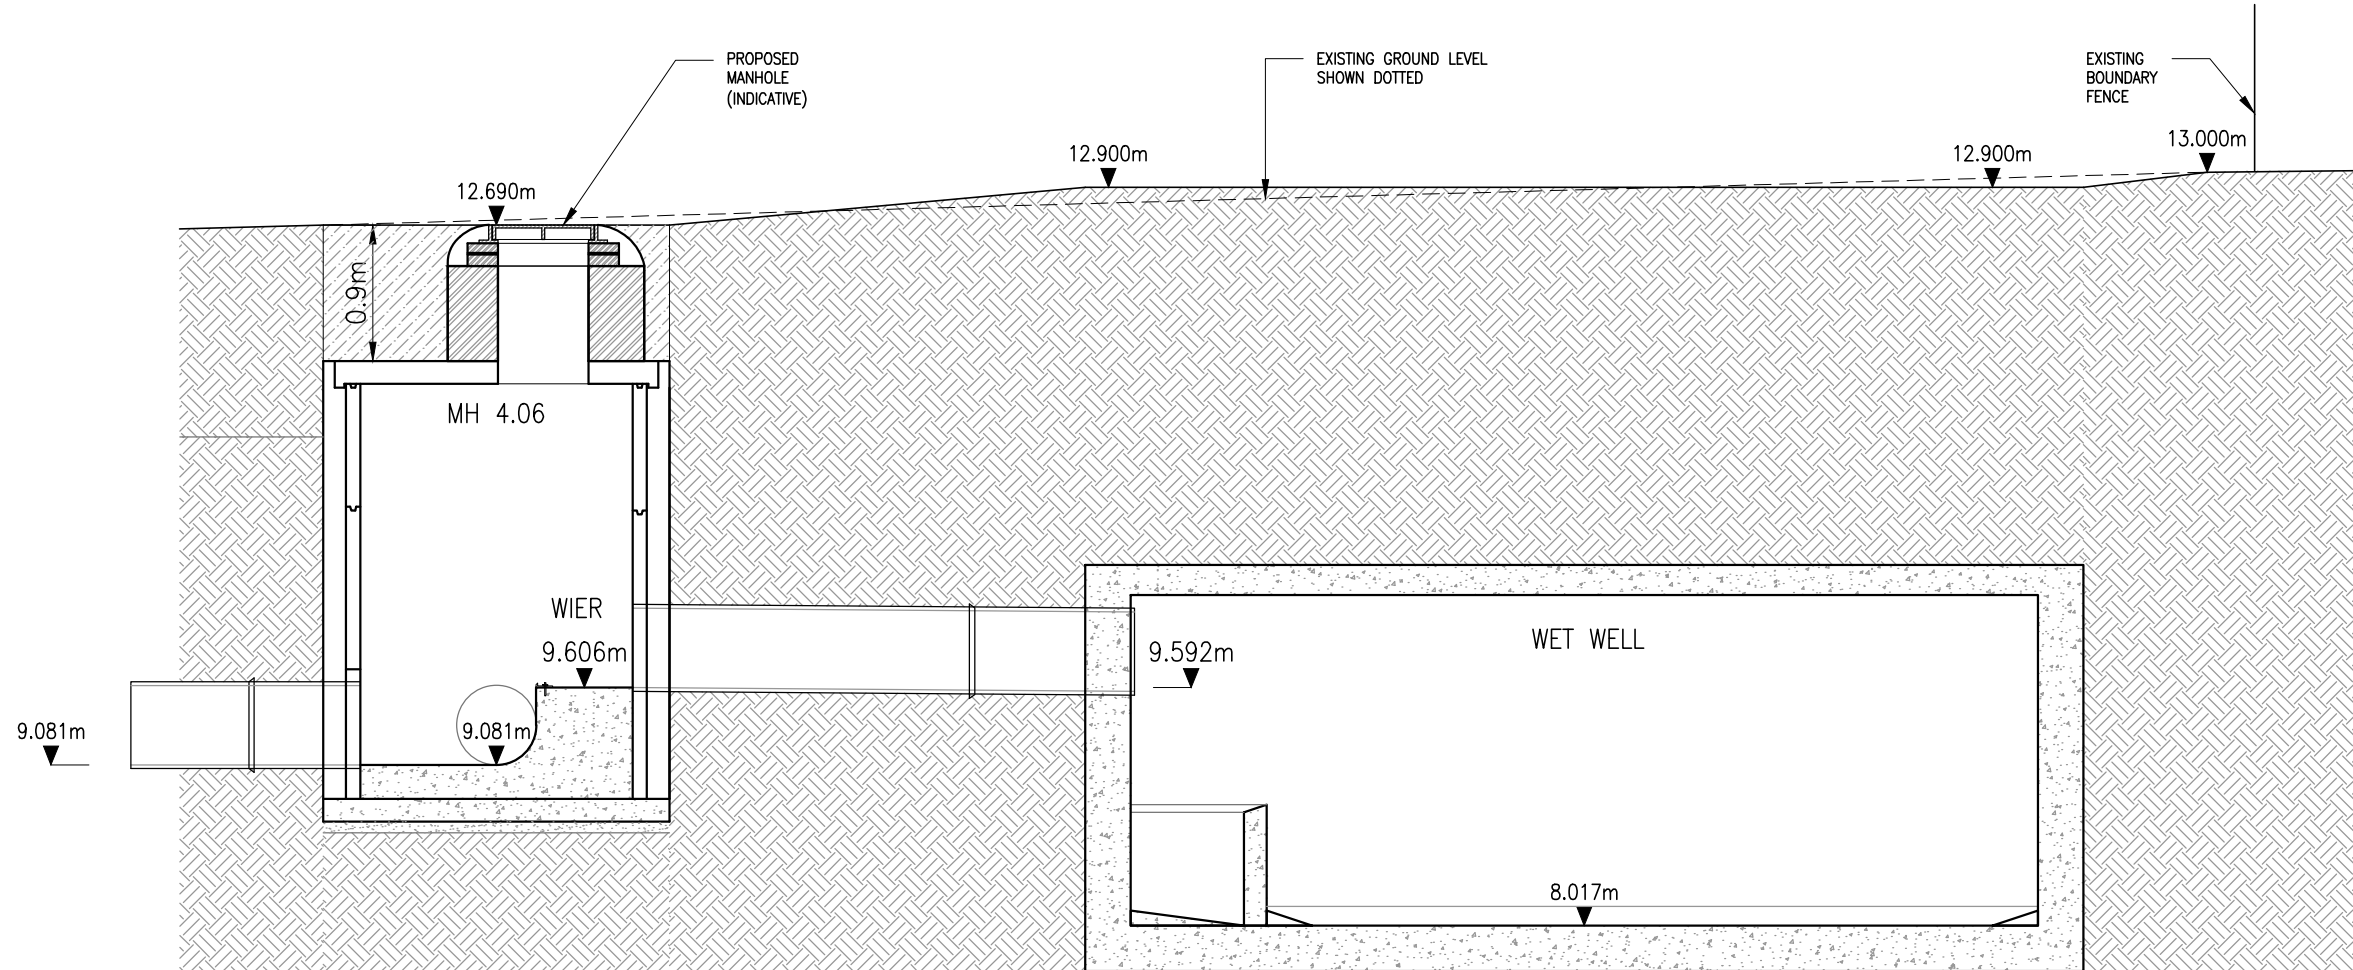


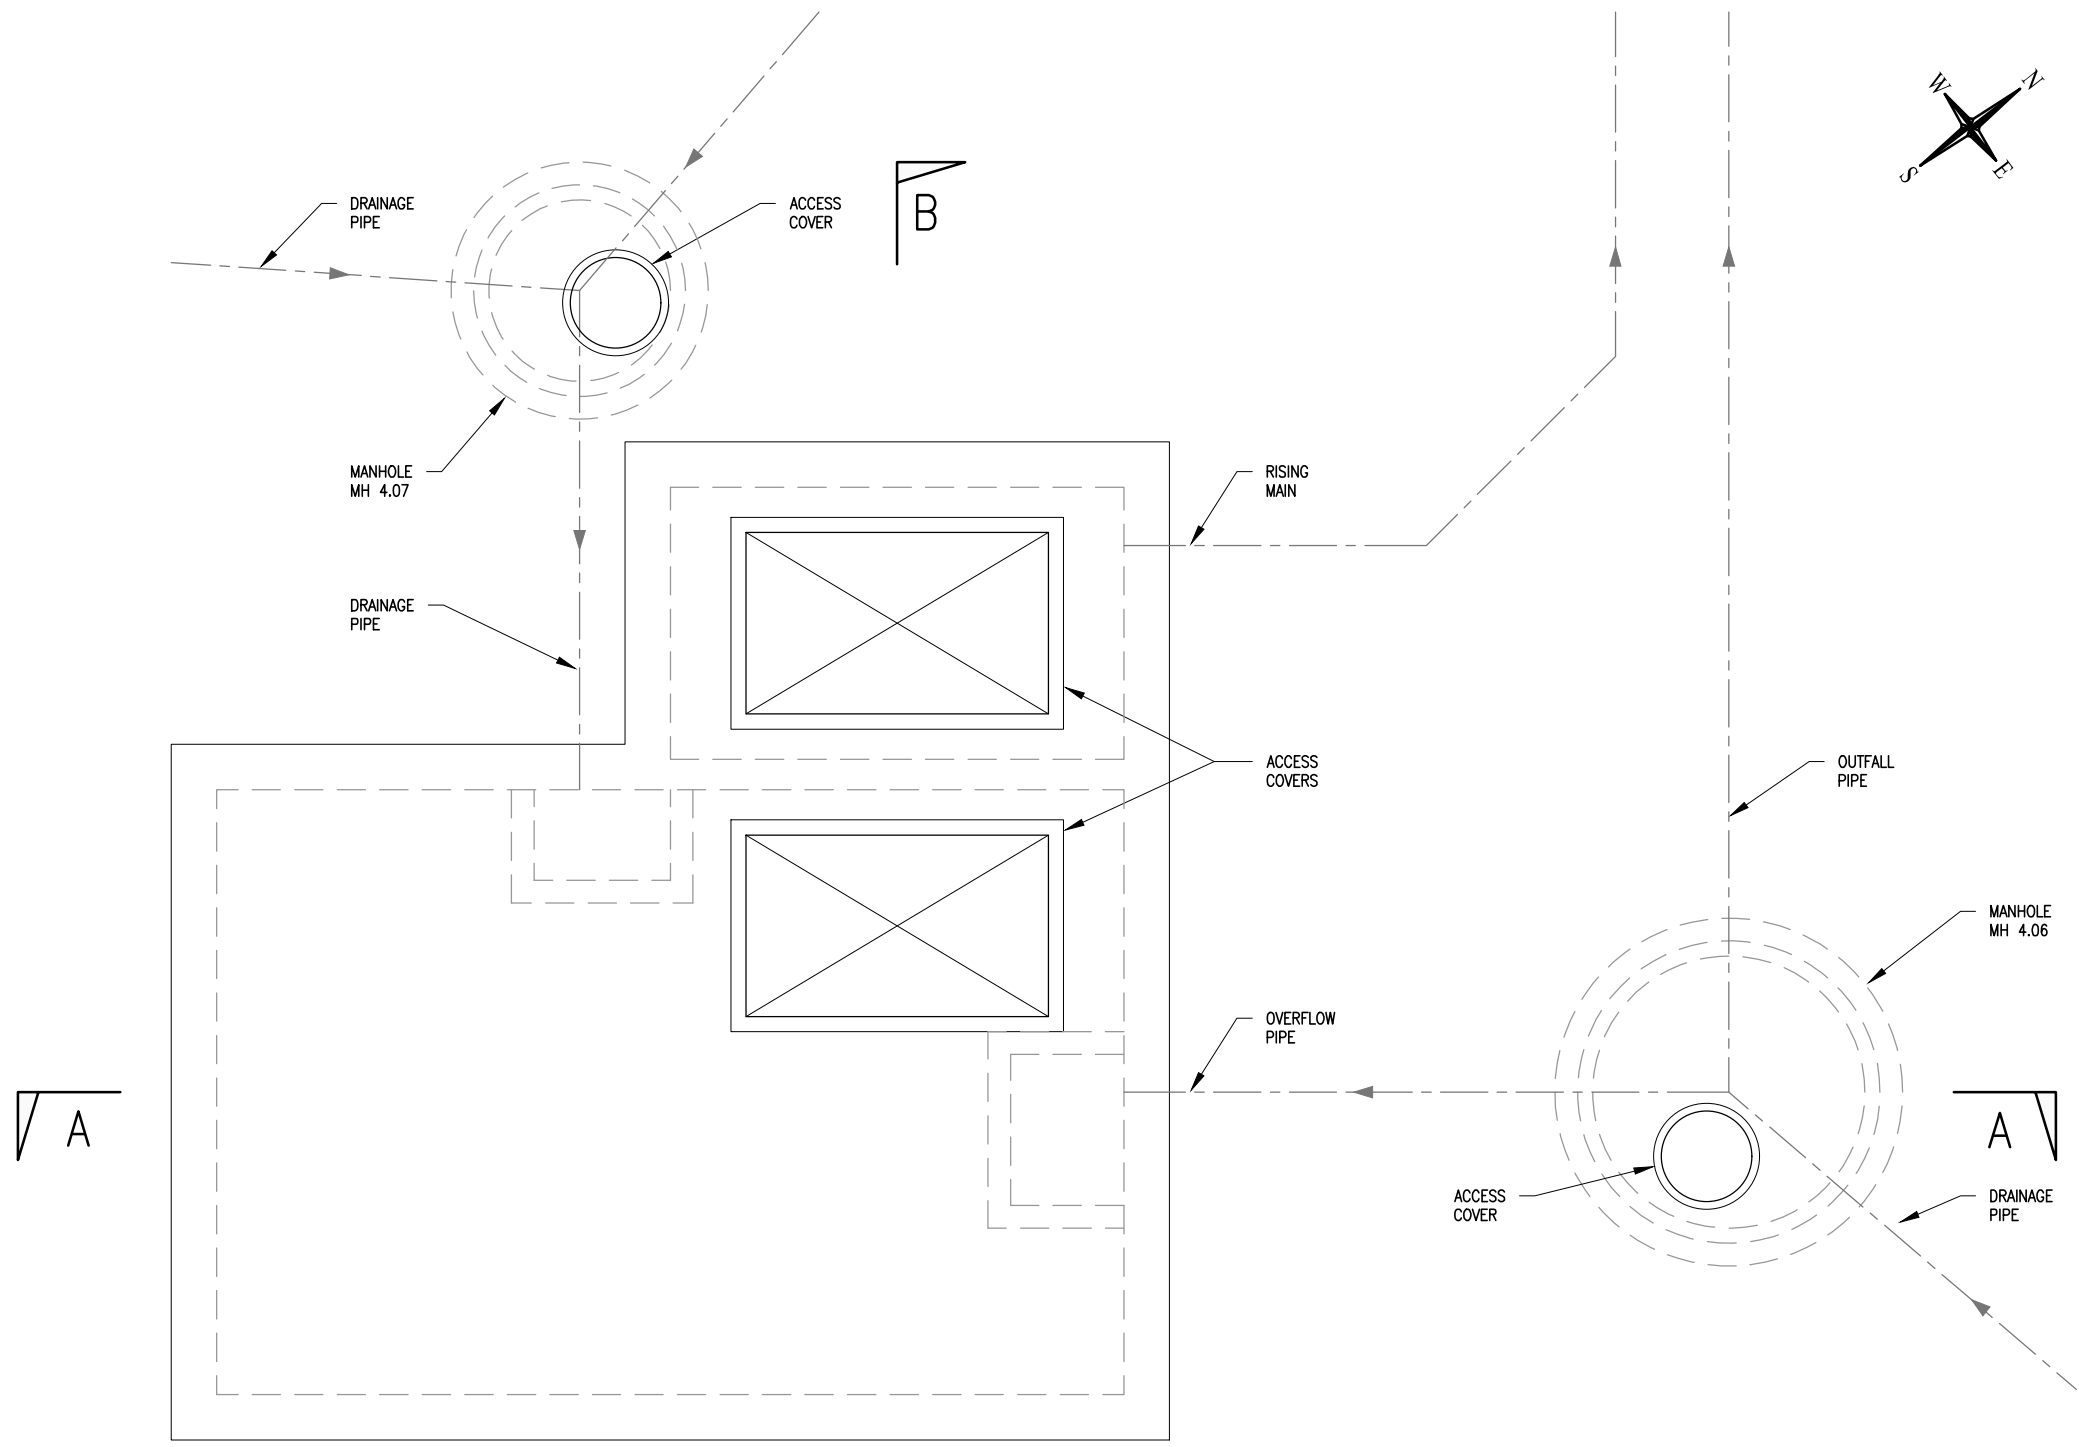

GENERAL NOTES


NOTES:

1. CYAL50338216 © NATIONAL MAPPING DIVISION OF TALTE EIREANN.
2. FIGURED DIMENSIONS ONLY TO BE TAKEN FROM THIS DRAWING.
3. FOR DETAILS OF FLOOD DEFENCES SEE DWGS W3451-AYE-DWG-W-1404 - W3451-AYE-DWG-W-1422.

LEGEND:

- EXISTING SEWER
EXISTING STORM DRAINAGE
PROPOSED STORM DRAINAGE
PROPOSED EMBANKMENT

KEYPLAN:

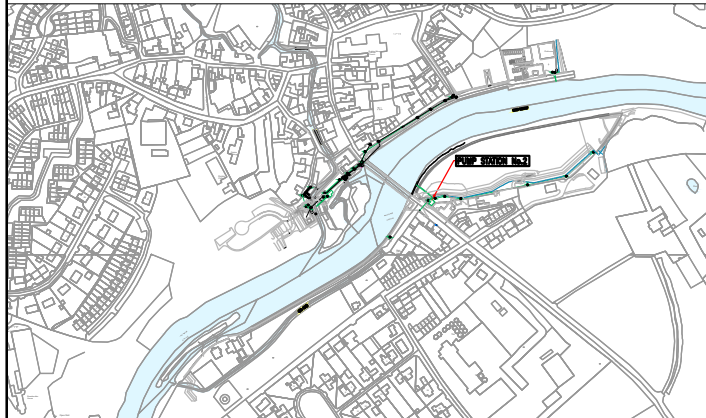

01	04.03.25	ISSUE FOR PLANNING	LT	OL	SH
00	31.07.24	ISSUE FOR PLANNING	LT	SH	SH
Rev	Date	Description	By	Chk	App

ayesa

CLIENT
KILKENNY COUNTY COUNCIL

PROJECT
GRAIGUENAMANAGH TINNAHINCH
FLOOD RELIEF SCHEME

DRAWING TITLE
STORMWATER DRAINAGE
PUMPING STATION NO.2
GA LAYOUT, PLAN & SECTIONS

STATUS
FOR PLANNING

Date: 31.07.24	Scale: 1:50	Drawn: LT	Chk: SH	App: SH
Project No: W3451	Drg. No: W3451-AYE-DWG-W-1435	Rev:		