


GRAIGUENAMANAGH–TINNAHINCH FRS – CONSERVATION STRATEGY		
AREA TITLE	CHARACTER AREA LOCATION	KEY STRATEGIES
A	RIVER DUISKE CHARACTER AREA	FLOOD RELIEF WORKS TO PROTECT BUILDINGS ARE CARRIED OUT WITHIN AN HISTORIC URBAN RIVERSIDE LANDSCAPE WITH MINIMUM INTERVENTION & FLOOD WALLS ARE CLAD IN RUBBLE LIMESTONE MASONRY INTEGRATING WITH THE CHARACTER OF THE HISTORIC LANDSCAPE
B	GRAIGUENAMANAGH BRIDGE CHARACTER AREA	NO WORKS ARE REQUIRED TO THE BRIDGE BUT ADJOINING WORKS ARE CARRIED OUT TO RETAIN THE SIGNIFICANCE OF THE BRIDGE
C	GRAIGUENAMANAGH QUAY PUBLIC REALM AREA	AN INTERVENTION APPROACH TO THE QUAY WALLS GLAZED PANELS & PUBLIC REALM IS PROPOSED, LED BY THE LANDSCAPE ARCHITECT
D	TINNAHINCH QUAY PUBLIC REALM AREA	THE HISTORIC QUAY WALL & RIVER ACCESS ARE MAINTAINED IN THEIR ORIGINAL STATE WITH NEW WALLS DESIGNED TO BE MUTE WITHIN AN HISTORIC NATIVE LANDSCAPE
E	GLAMPING SITE CHARACTER AREA	EXISTING DWARF WALLS, GATES ARE TO BE CONSERVED & NEW FLOOD WALLS IN RANDOM RUBBLE REFLECT THE HISTORIC CHARACTER
F	TINNAHINCH LANDSCAPE WEST AREA	NO IMPACT IS EXPECTED IN BUILT HERITAGE
G	BOATCLUB CHARACTER AREA	FLOOD WALLS IN THIS AREA IN RANDOM RUBBLE MASONRY, MAINTAINING SIGNIFICANCE OF THE BOAT CLUB

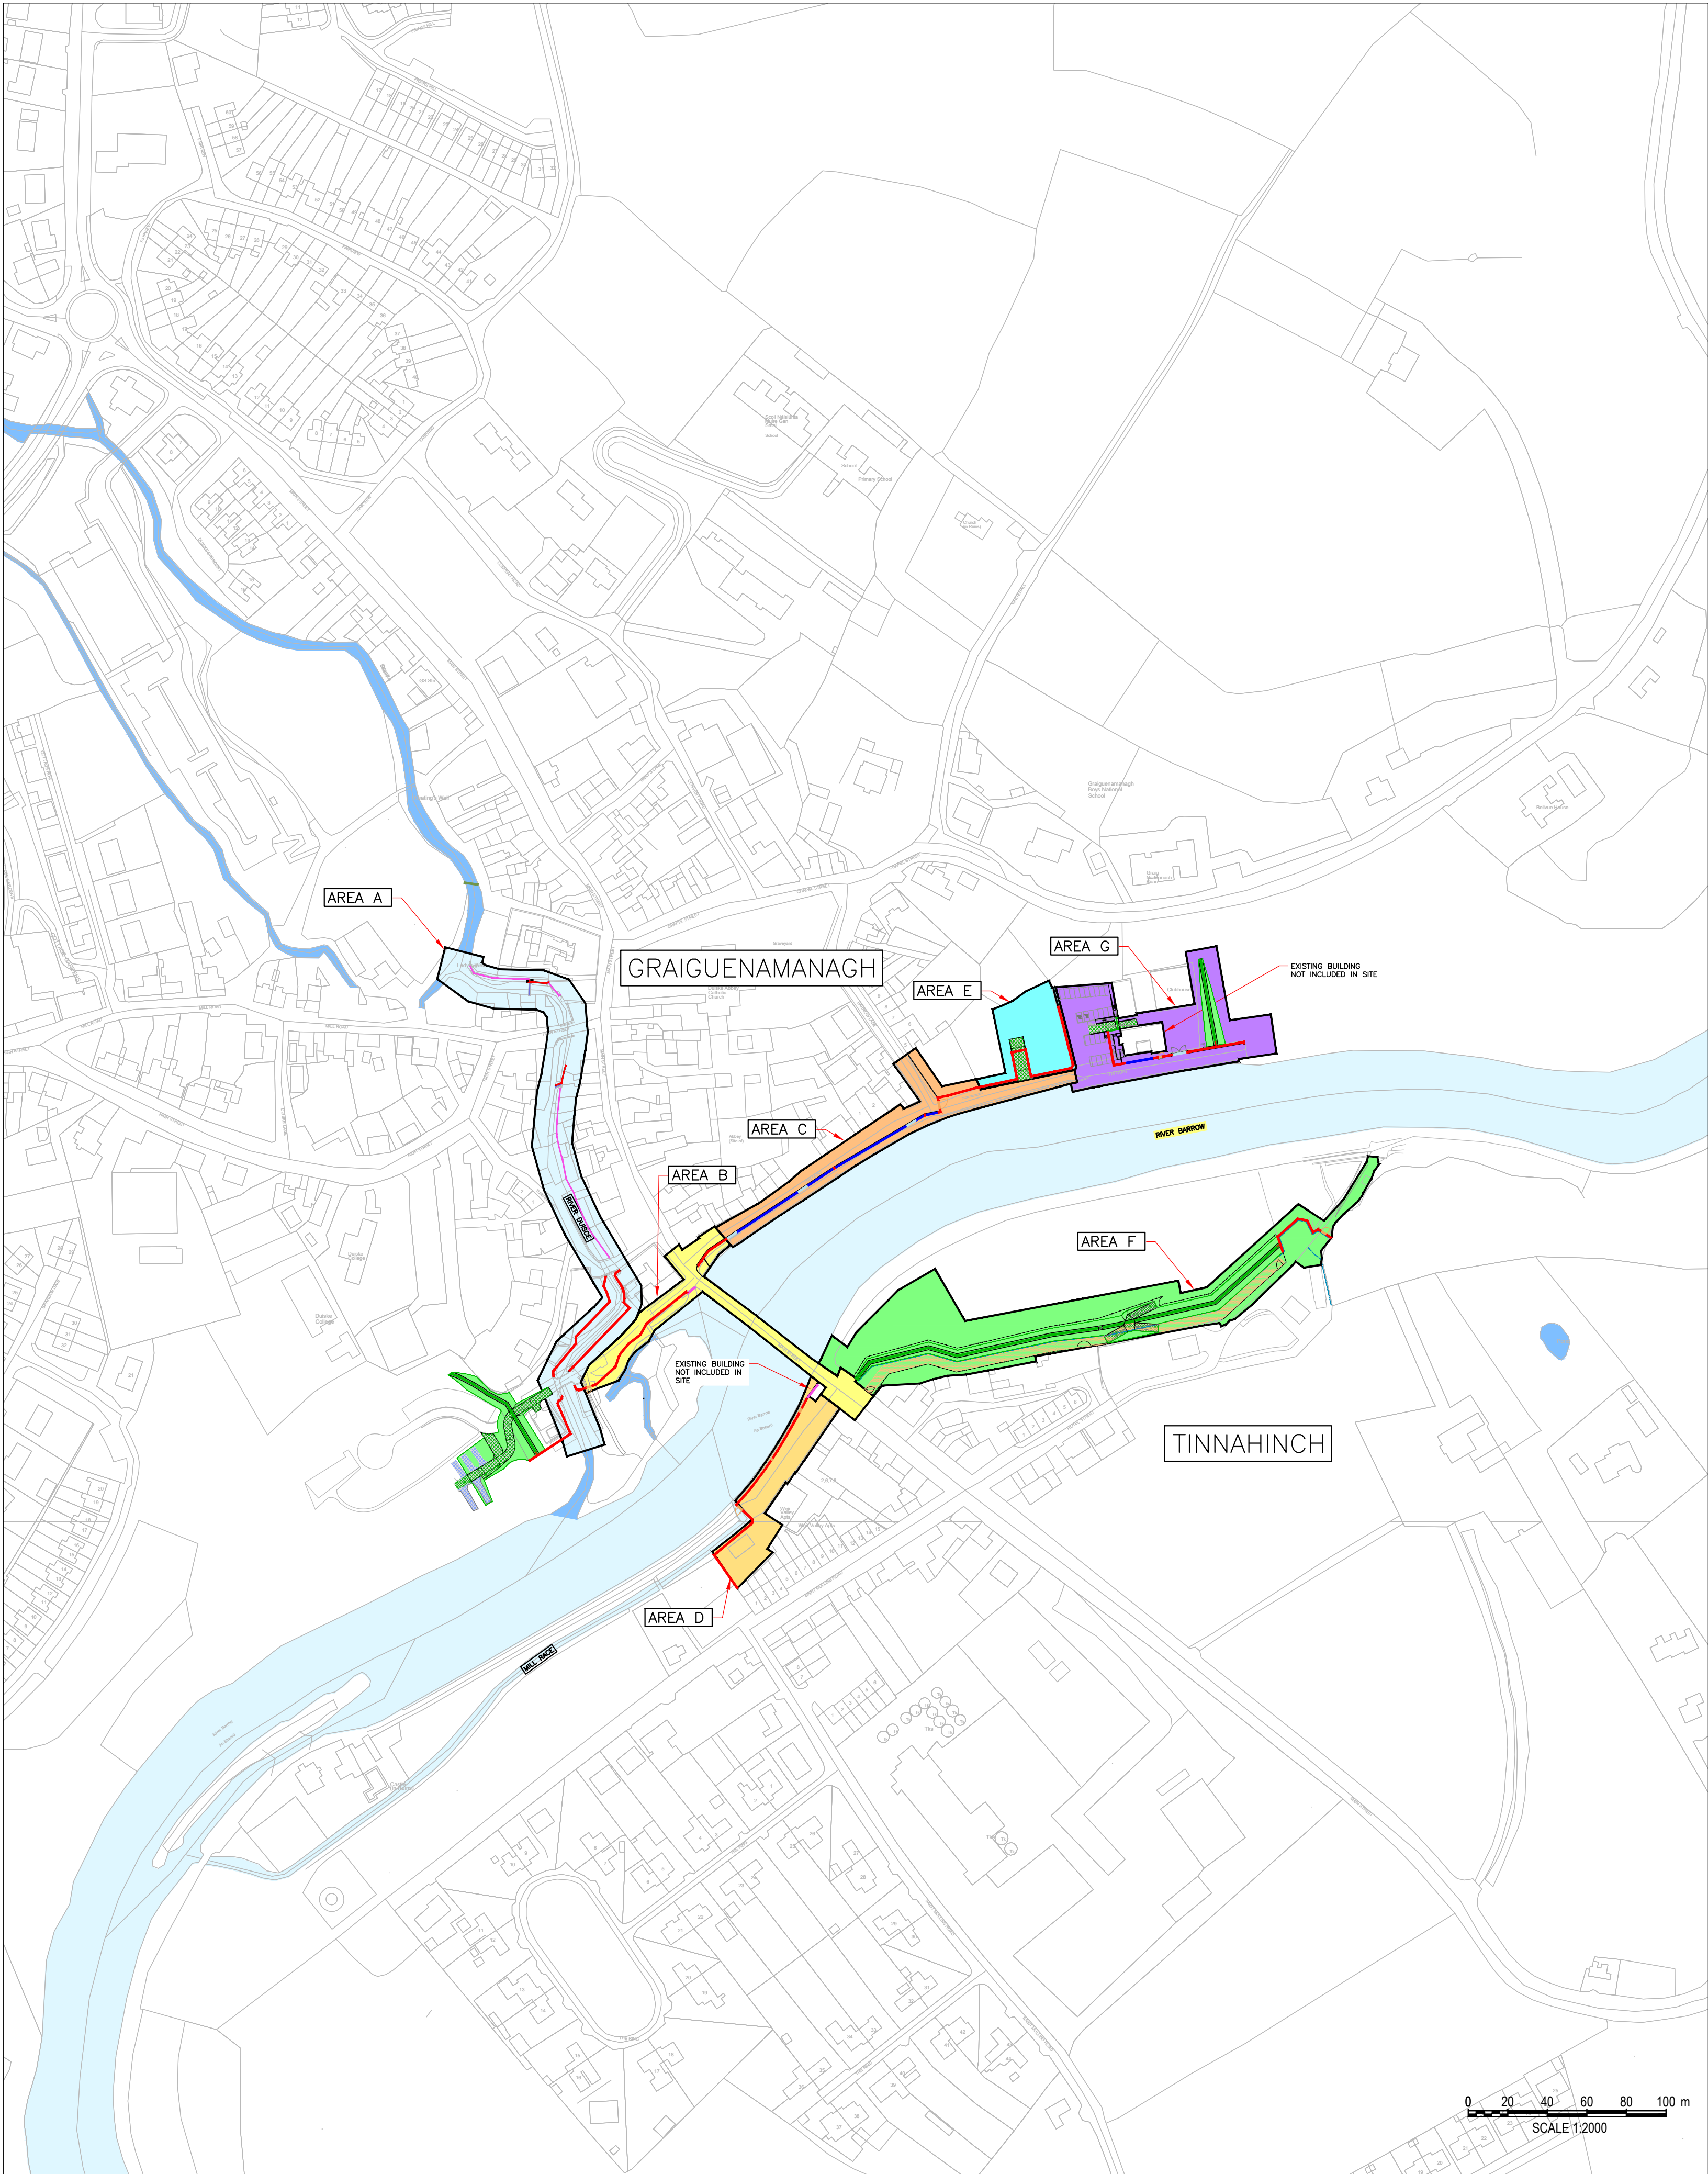

SITE EXTENT PLAN
SCALE: 1:2000

GENERAL NOTES



NOTES:

1. CYAL50338216 © NATIONAL MAPPING DIVISION OF TALTE EIREANN.
2. FIGURED DIMENSIONS ONLY TO BE TAKEN FROM THIS DRAWING.
3. ALL LEVELS ARE IN METRES AND RELATE TO MALIN HEAD ORDNANCE DATUM.
4. TAKEN FROM OS MAPS No. 5016-A, 5016-B, 5016-C & 5016-D.
5. FOR DETAILS OF FLOOD DEFENCES SEE DWGS 1404-1423.

LEGEND:

CHARACTER AREA A	
CHARACTER AREA B	
CHARACTER AREA C	
CHARACTER AREA D	
CHARACTER AREA E	
CHARACTER AREA F	
CHARACTER AREA G	

02	04.03.25	ISSUE FOR PLANNING	LT	SH	SH
01	18.11.24	ISSUE FOR PLANNING	LT	SH	SH
00	23.09.24	ISSUE FOR PLANNING	LT	SH	SH
Rev	Date	Description	By	Chk	App



CLIENT KILKENNY COUNTY COUNCIL					
PROJECT GRAIGUENAMANAGH TINNAHINCH FLOOD RELIEF SCHEME					
DRAWING TITLE CONSERVATION STRATEGY OVERALL SITE LAYOUT					
STATUS FOR PLANNING					
Date:23.09.24	Scale:1:2000	Drawn:LT	Chk: SH	App:SH	
Project No:	Drg. No:			Rev:	
W3451	W3451-AYE-DWG-W-1441			02	