


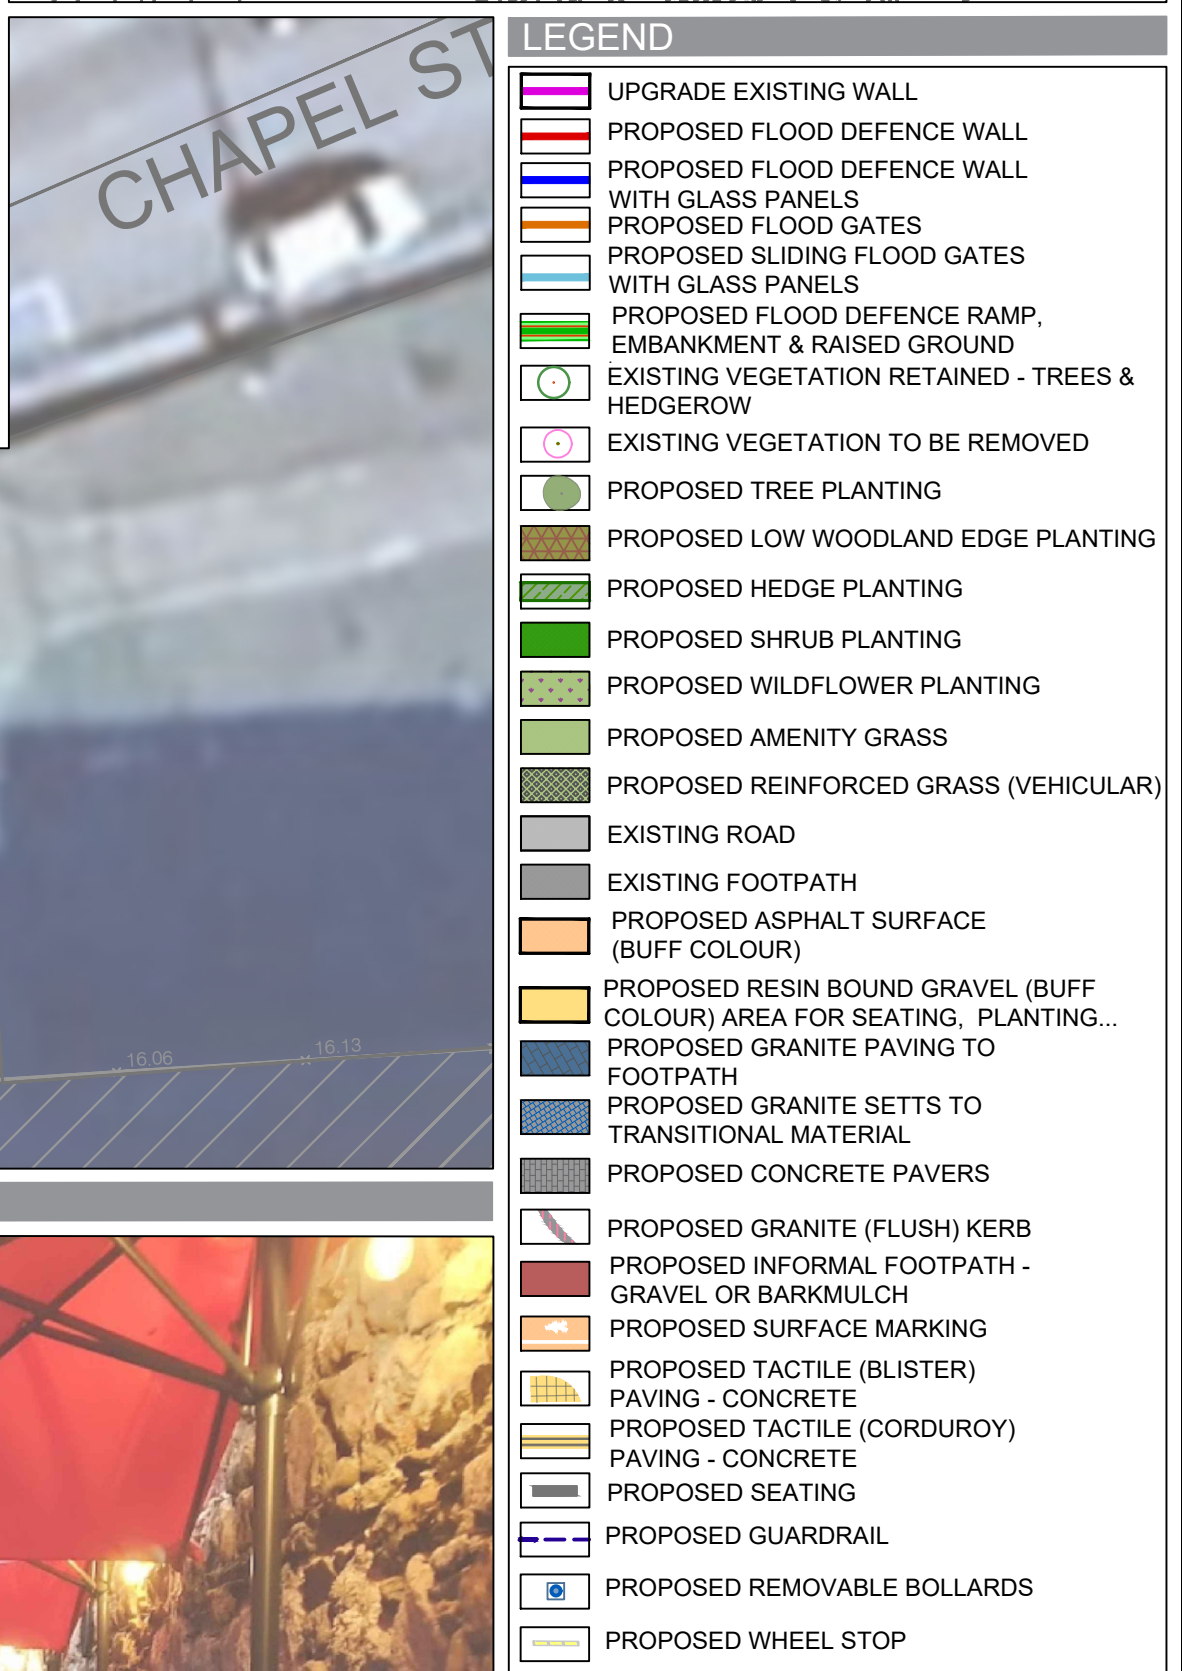
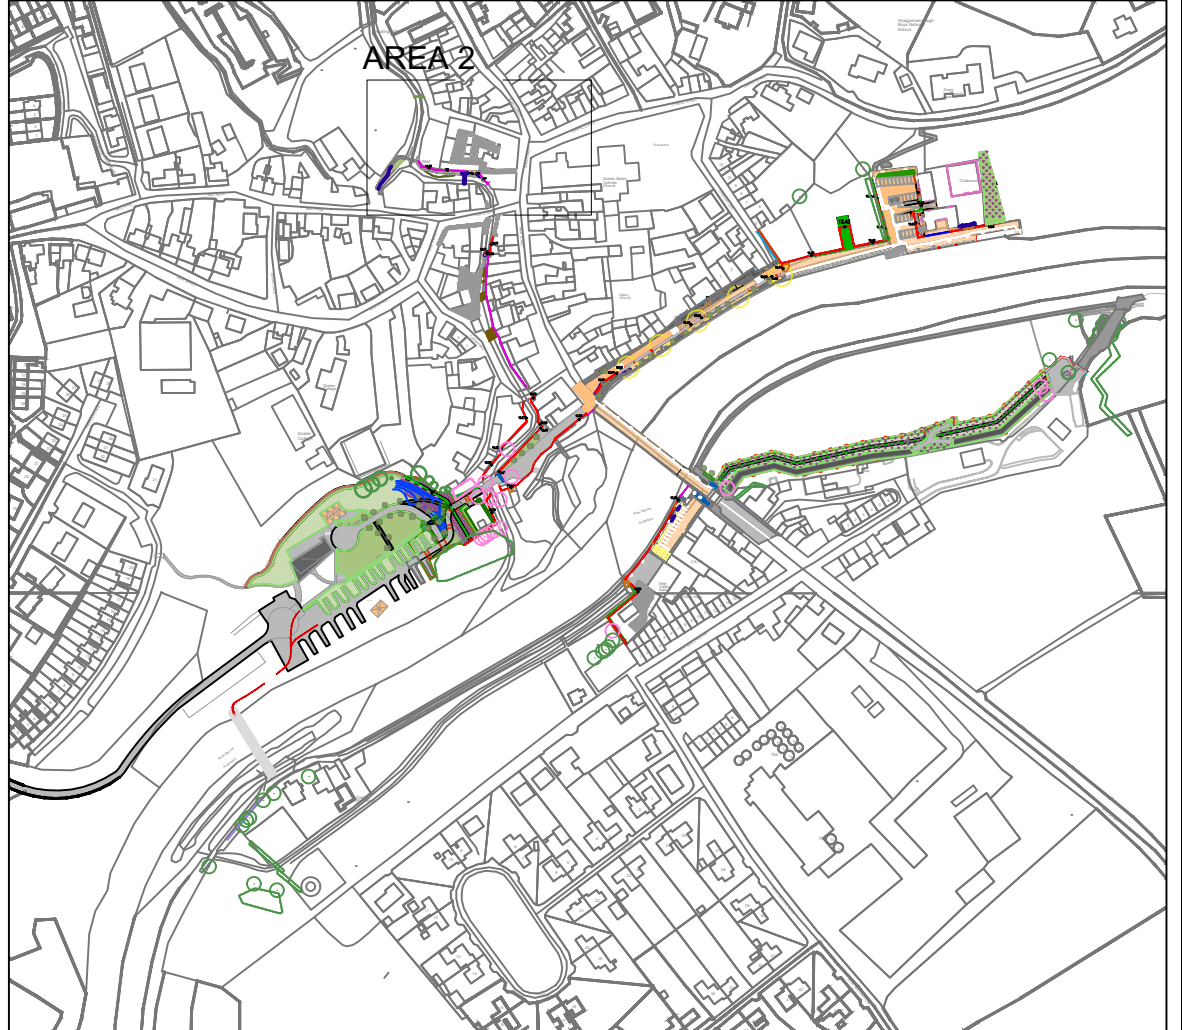
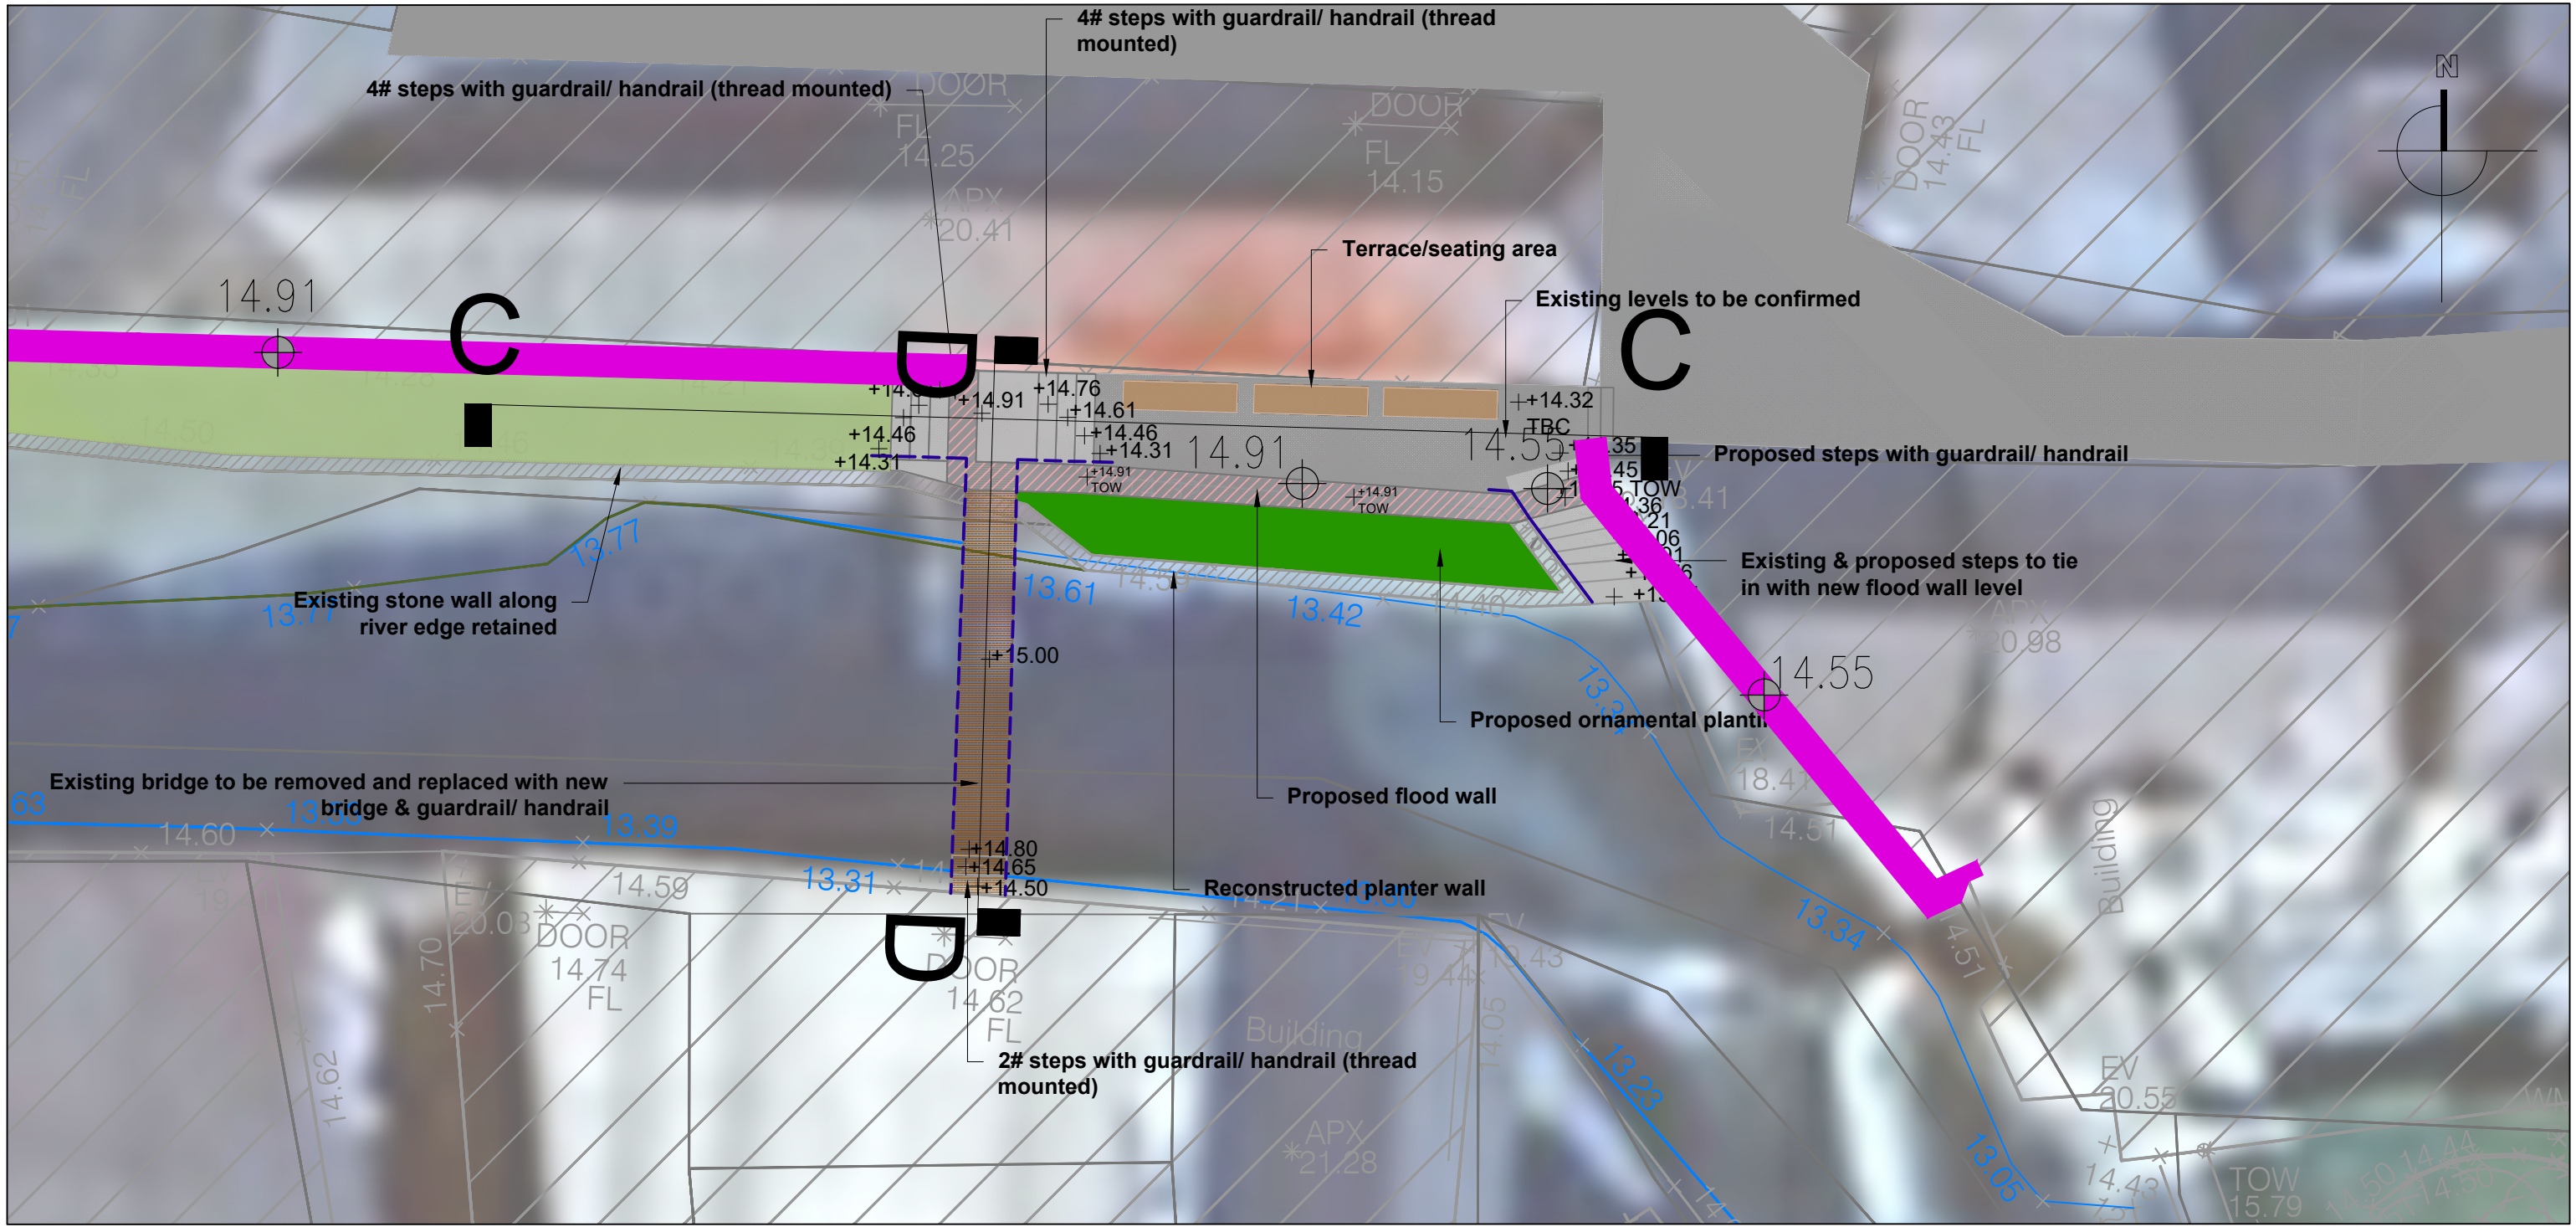


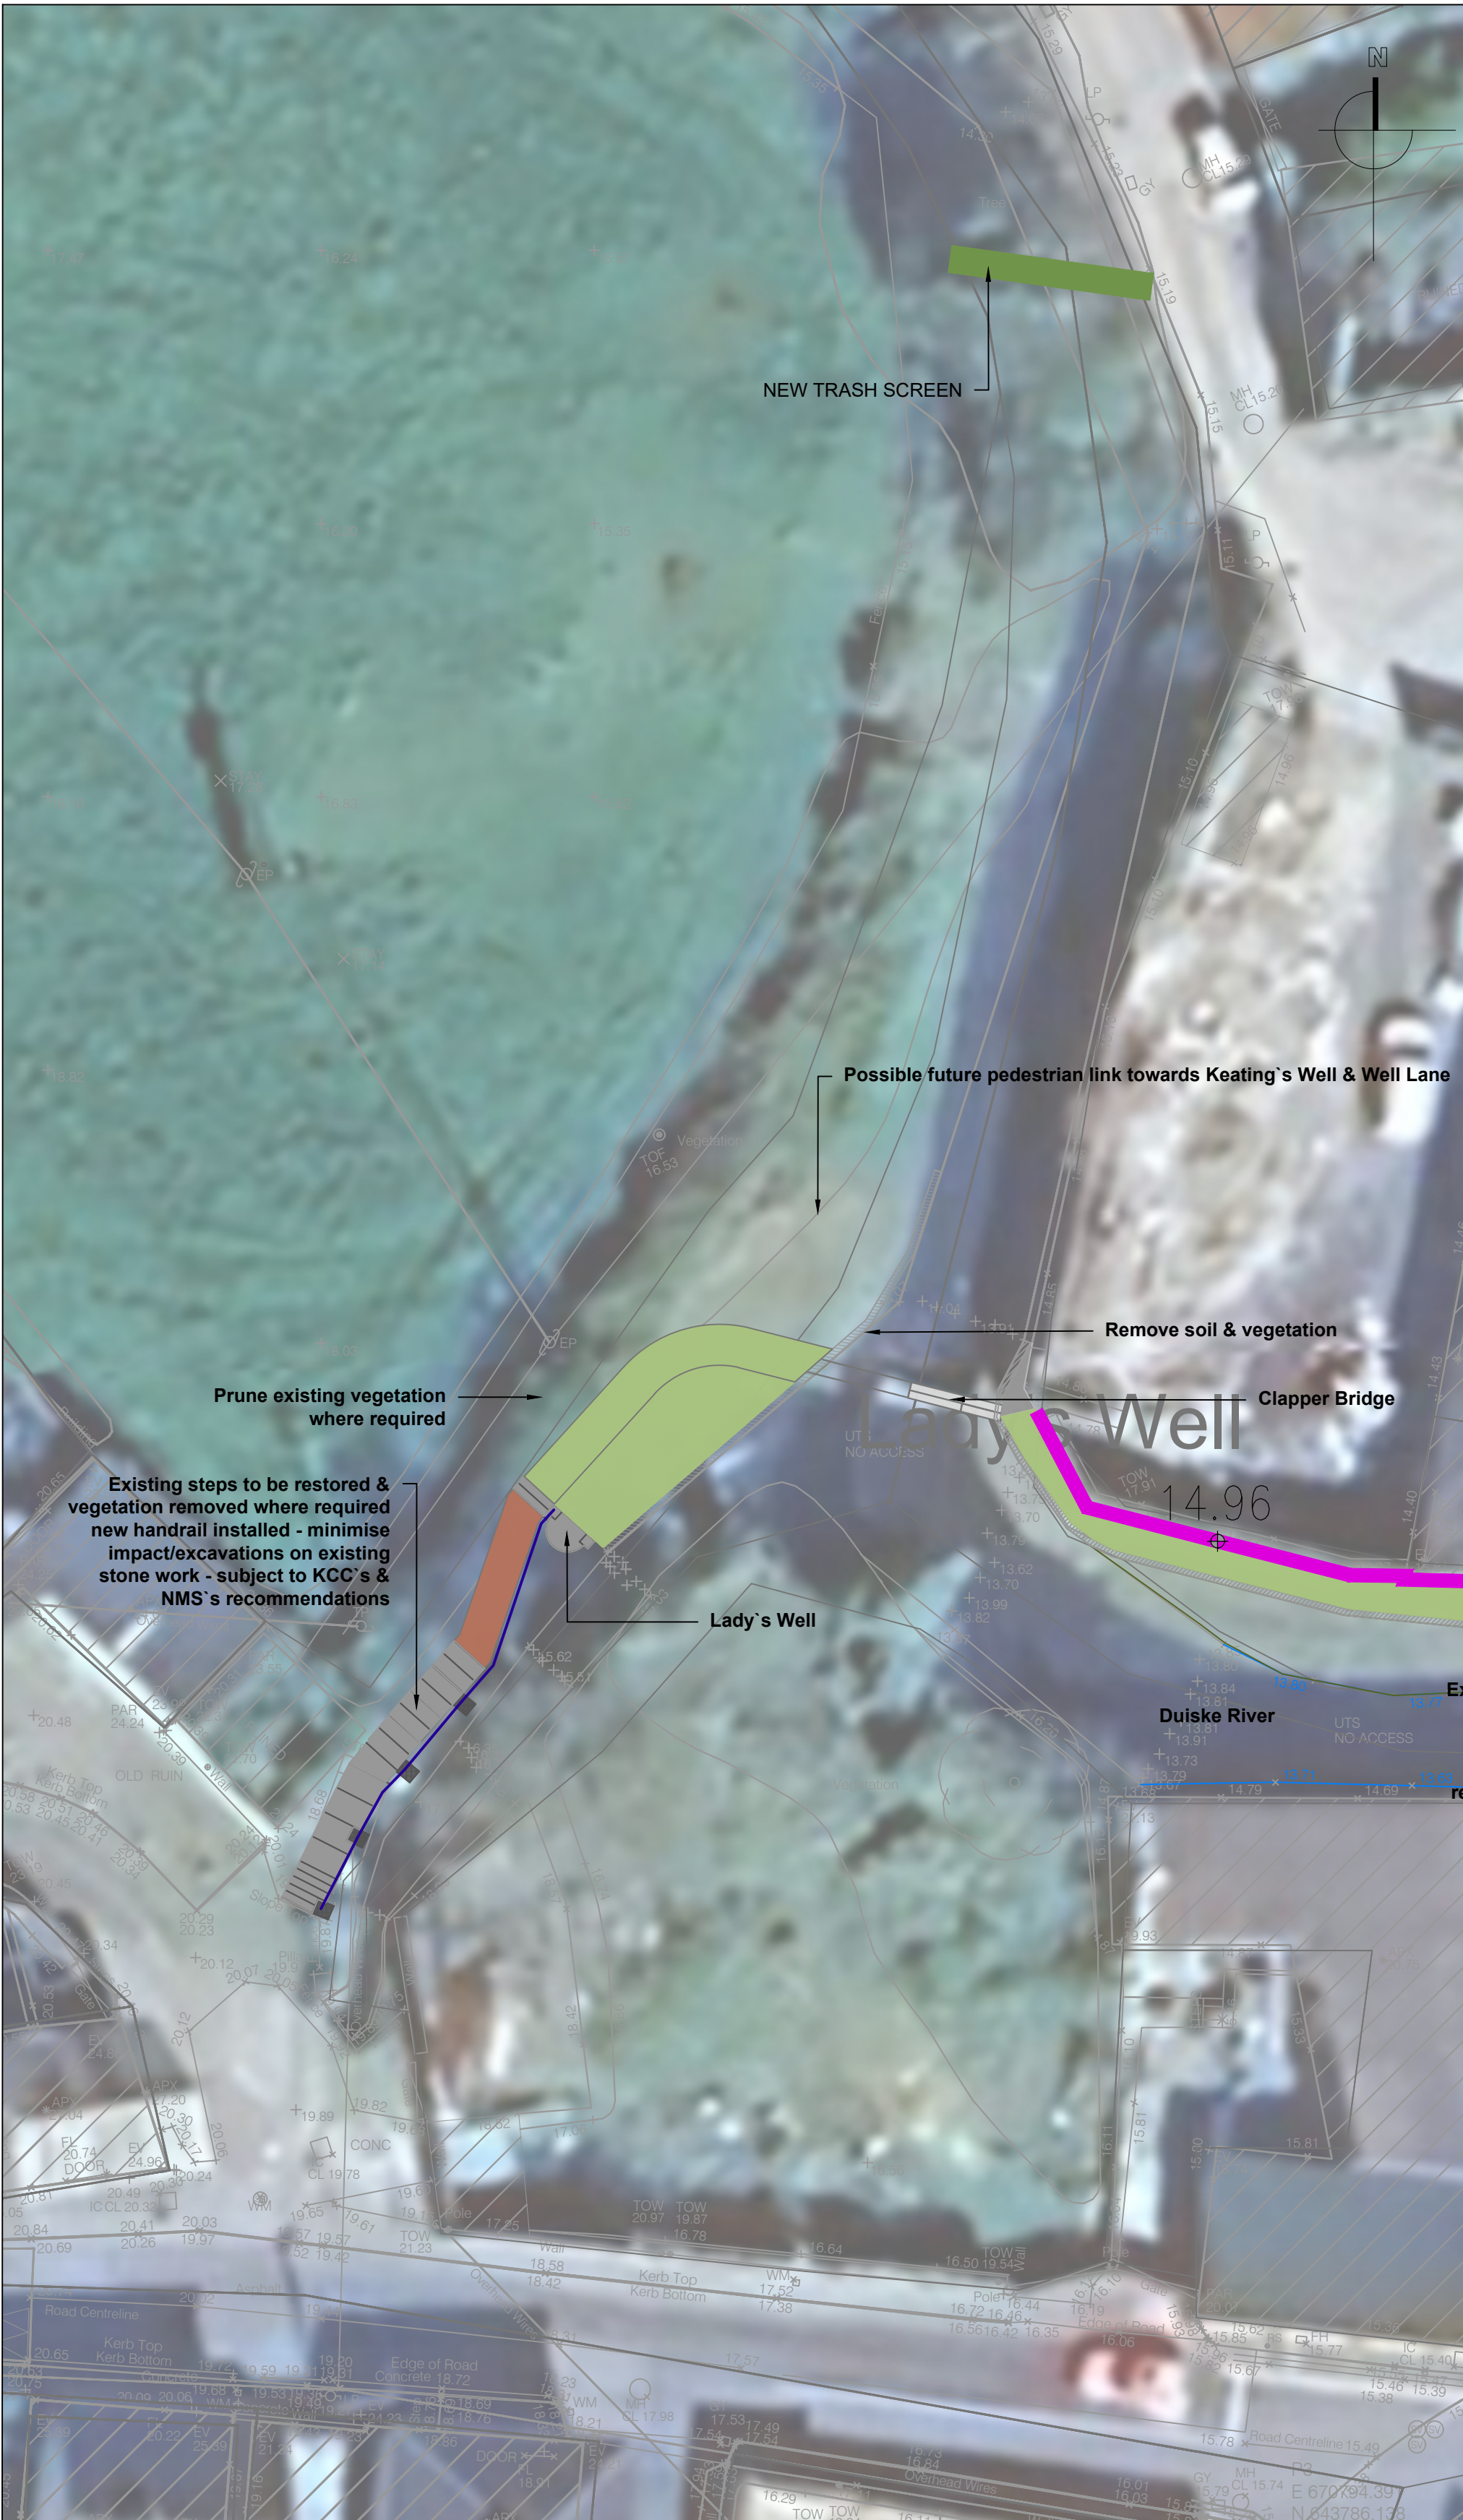


PROPOSED VISUAL 1

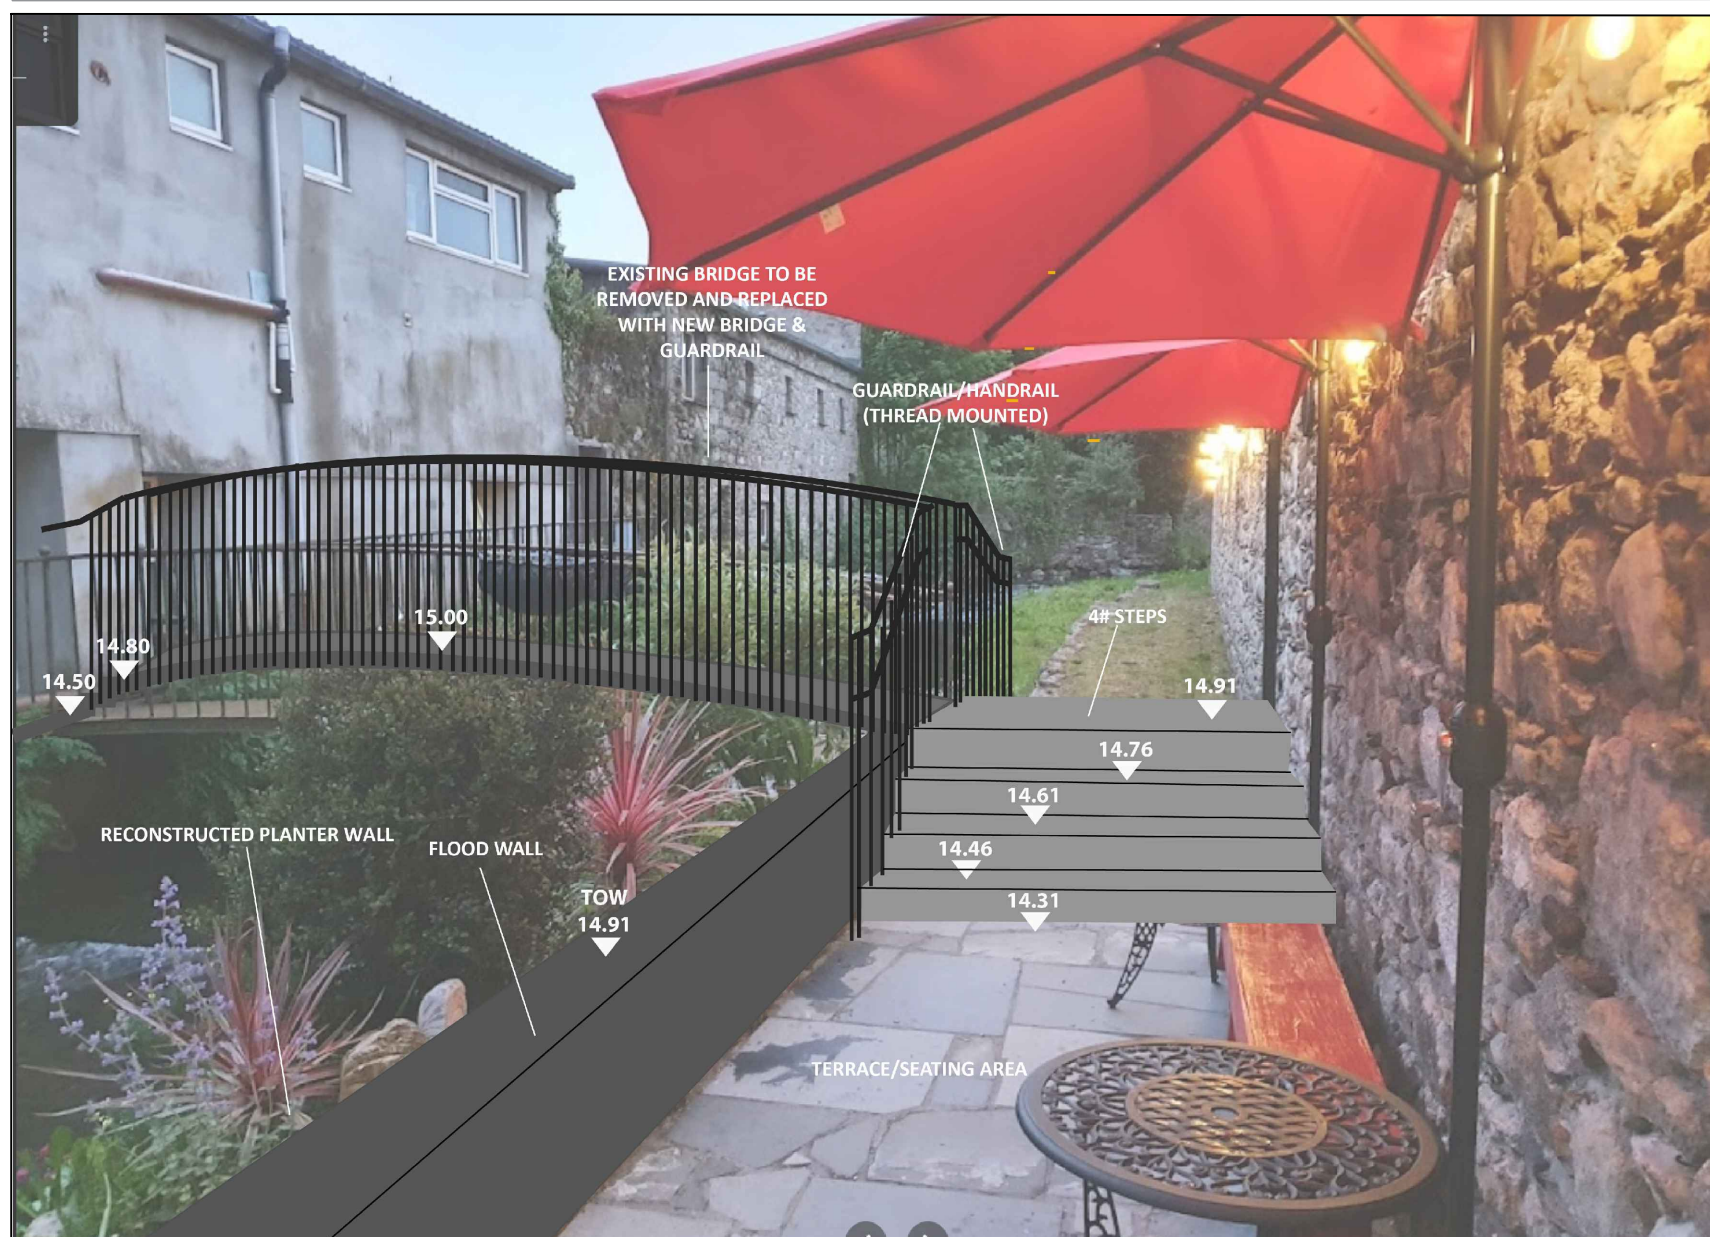

SECTION C-C - SCALE 1:50 @A1

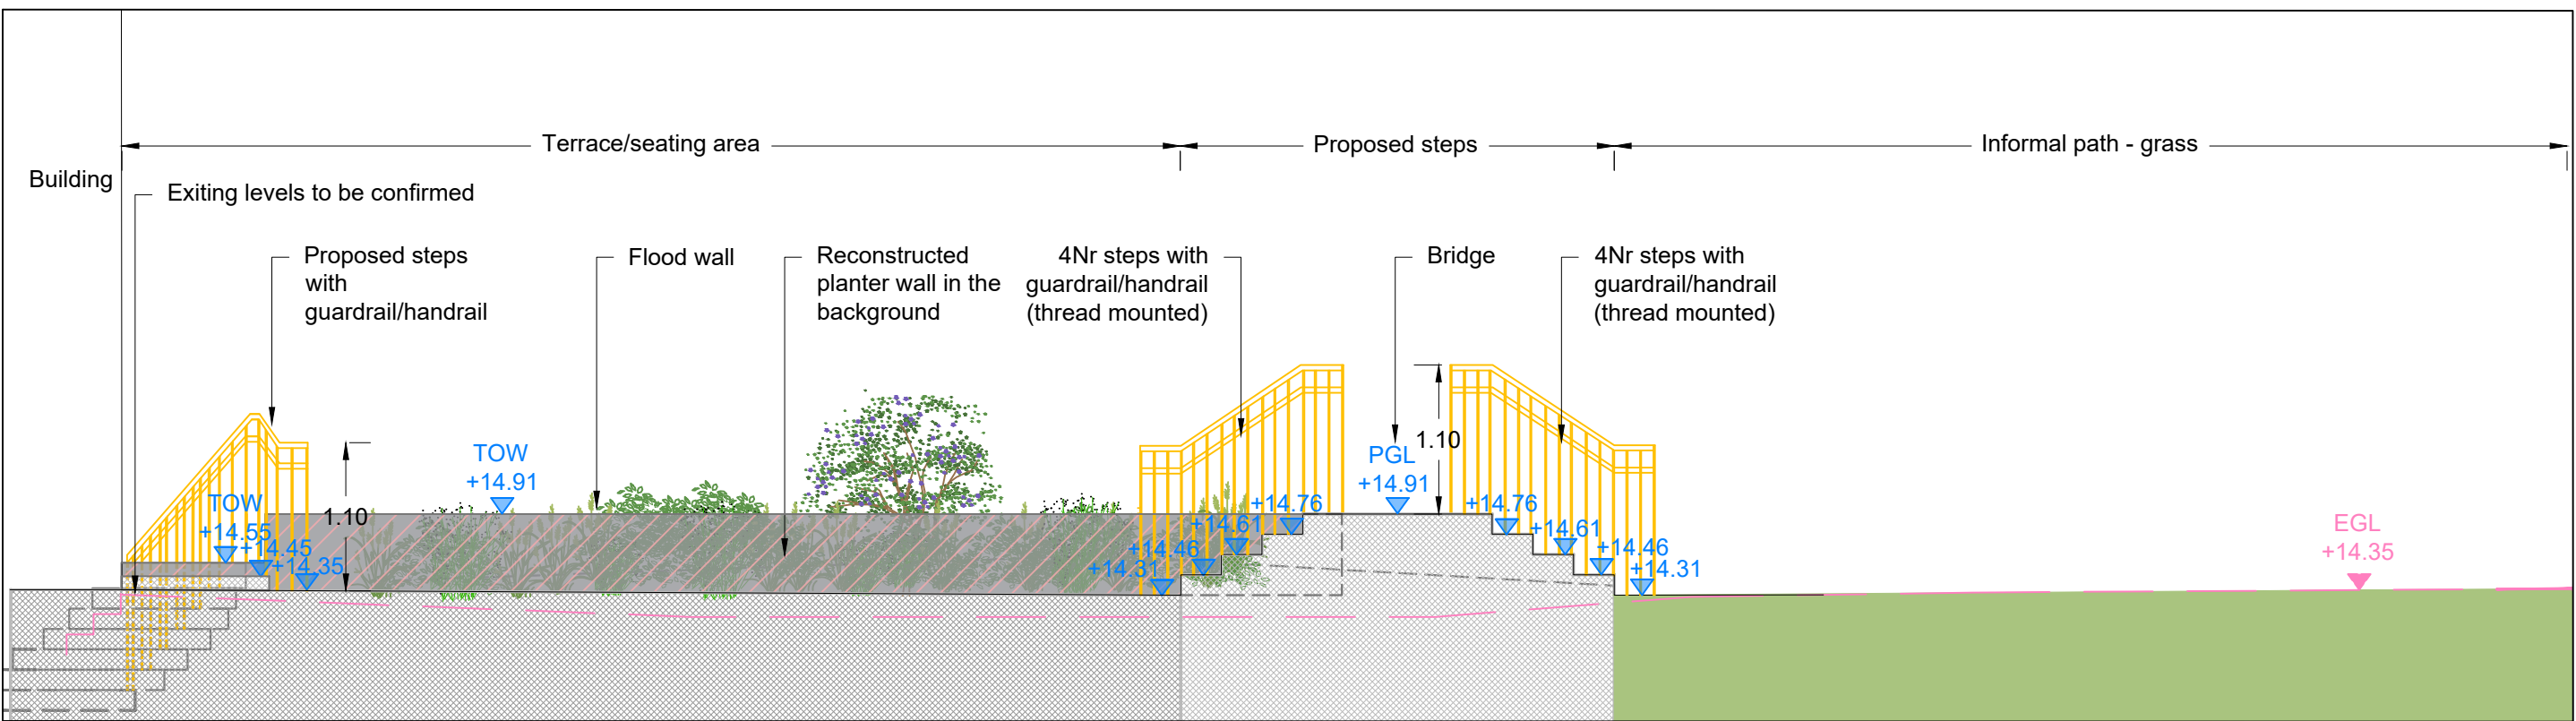

SECTION D-D - SCALE 1:50 @A1

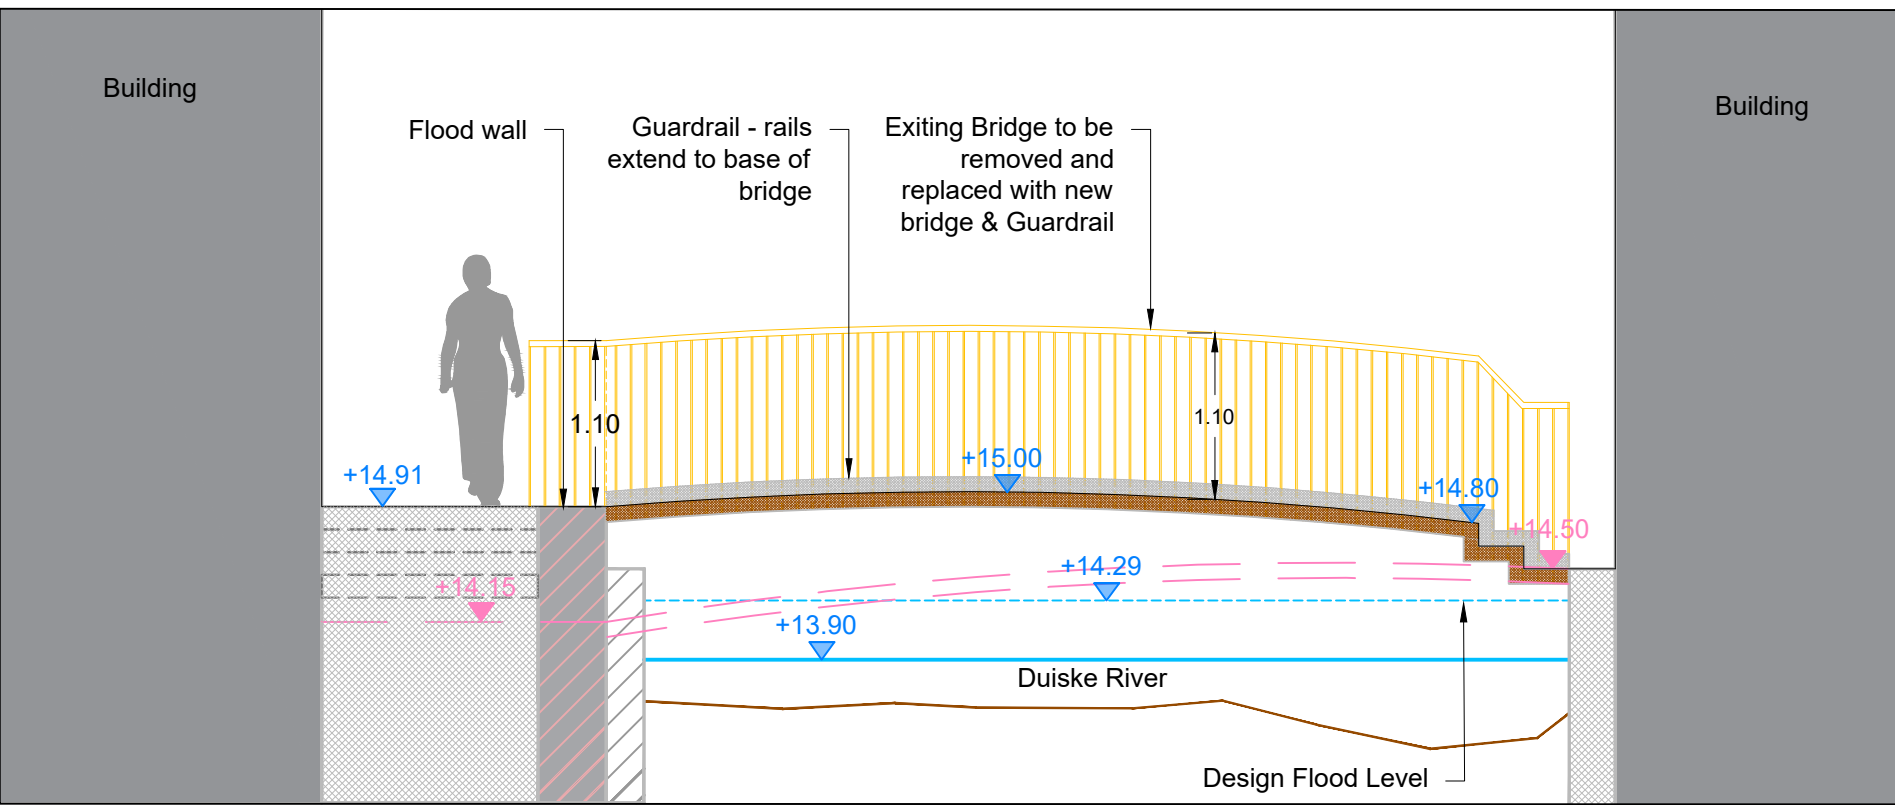

rev	drawn	date	description

© COPYRIGHT
This drawing and any design herein is copyright of the big space ltd and must not be reproduced in whole or in part without their express written consent.

DIMENSIONS
Figured dimensions only to be taken from this drawing. All dimensions to be checked on site. Landscape Architect to be informed immediately of any discrepancies before work proceeds.



The Big Space
creative dock
malahide marina village
malahide co. dublin
T +353 (0)1 806 1840
E info@tbsstudio.com
W www.tbsstudio.com

landscape architecture
urbanism + landscape planning

Status	PLANNING
job	Graiguenamanagh Tinnahinch FRs
org	LANDSCAPE PLAN, SECTIONS & VISUALS - AREA 2
Date	August 2025
Job No	1579
Rev	6