



LEGEND

- UPGRADE EXISTING WALL
- PROPOSED FLOOD DEFENCE WALL
- PROPOSED FLOOD DEFENCE WALL WITH GLASS PANELS
- PROPOSED FLOOD GATES
- PROPOSED SLIDING FLOOD GATES WITH GLASS PANELS
- PROPOSED FLOOD DEFENCE RAMP
- EMBANKMENT & RAISED GROUND
- EXISTING VEGETATION RETAINED - TREES & HEDGEROW
- EXISTING VEGETATION TO BE REMOVED
- PROPOSED TREE PLANTING
- PROPOSED LOW WOODLAND EDGE PLANTING
- PROPOSED HEDGE PLANTING
- PROPOSED SHRUB PLANTING
- PROPOSED WILDFLOWER PLANTING
- PROPOSED AMENITY GRASS
- PROPOSED REINFORCED GRASS (VEHICULAR)
- EXISTING ROAD
- EXISTING FOOTPATH
- PROPOSED ASPHALT SURFACE (BUFF COLOUR)
- PROPOSED RESIN BOUND GRAVEL (BUFF COLOUR) AREA FOR SEATING, PLANTING...
- PROPOSED GRANITE PAVING TO FOOTPATH
- PROPOSED GRANITE SETTS TO TRANSITIONAL MATERIAL
- PROPOSED CONCRETE PAVERS
- PROPOSED GRANITE (FLUSH) KERB
- PROPOSED INFORMAL FOOTPATH - GRAVEL OR BARKMULCH
- PROPOSED SURFACE MARKING
- PROPOSED TACTILE (BLISTER) PAVING - CONCRETE
- PROPOSED TACTILE (CORDUROY) PAVING - CONCRETE
- PROPOSED SEATING
- PROPOSED GUARDRAIL
- PROPOSED REMOVABLE BOLLARDS
- PROPOSED WHEEL STOP


SECTION M-M - SCALE 1:100 @A1

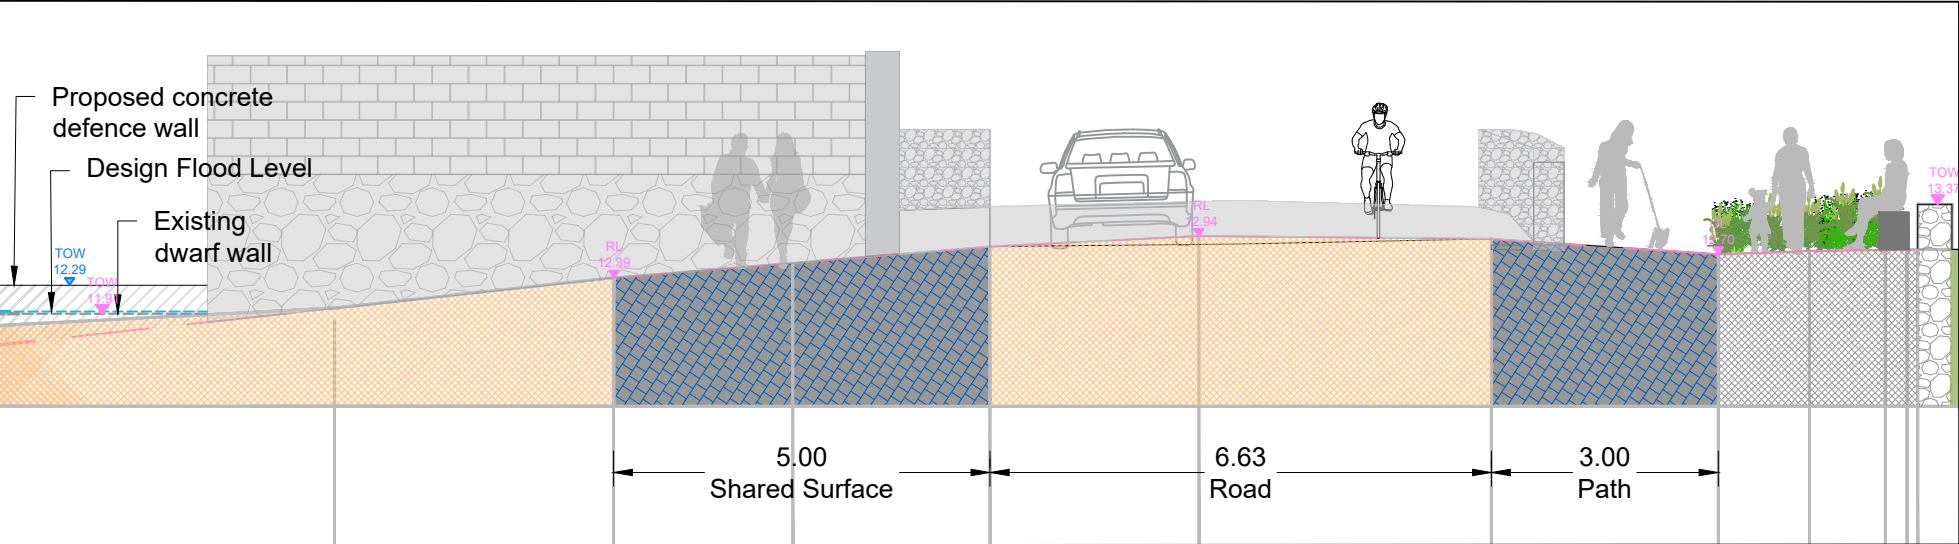


SECTION N-N - SCALE 1:100 @A1

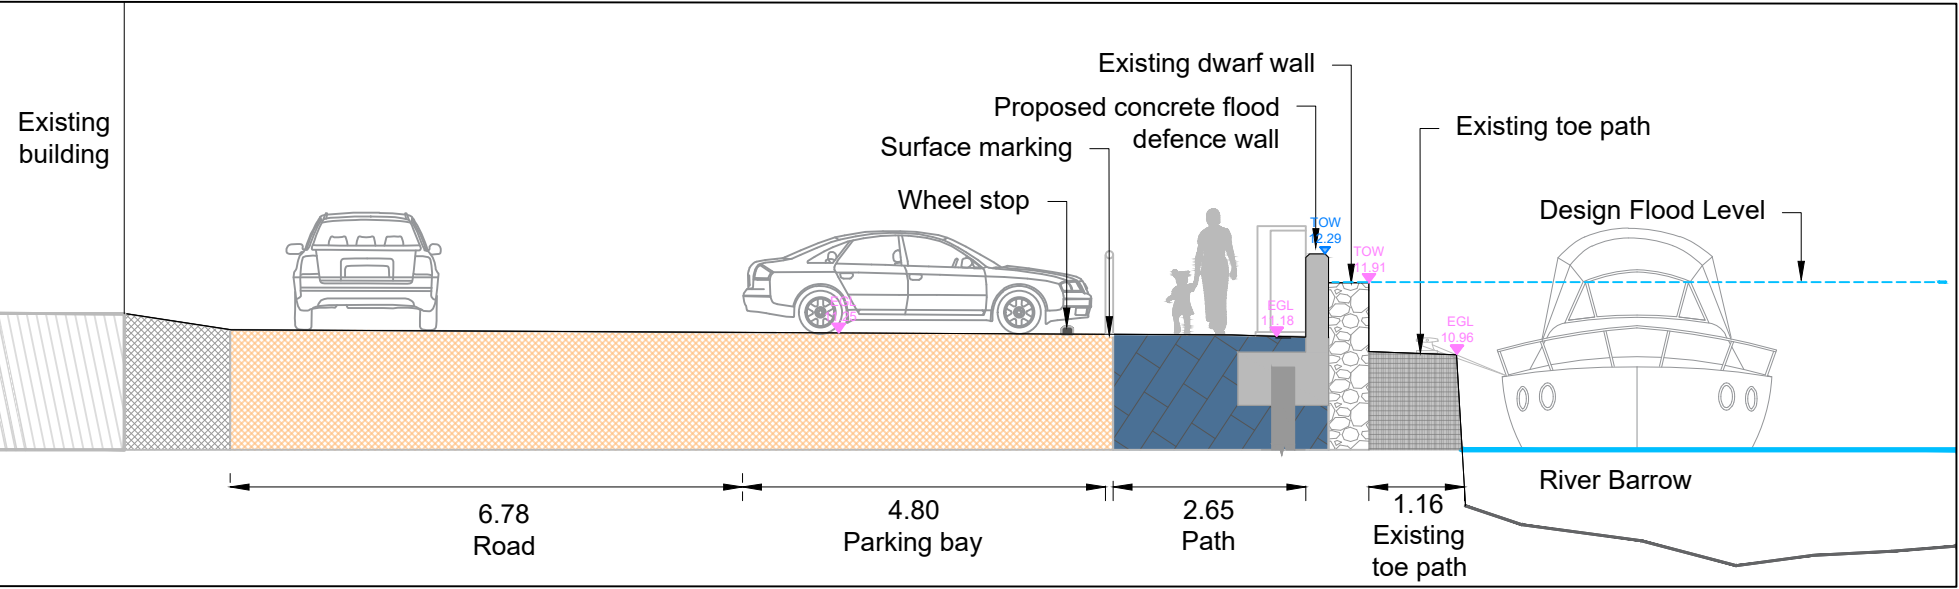

SECTION O-O - SCALE 1:100 @A1

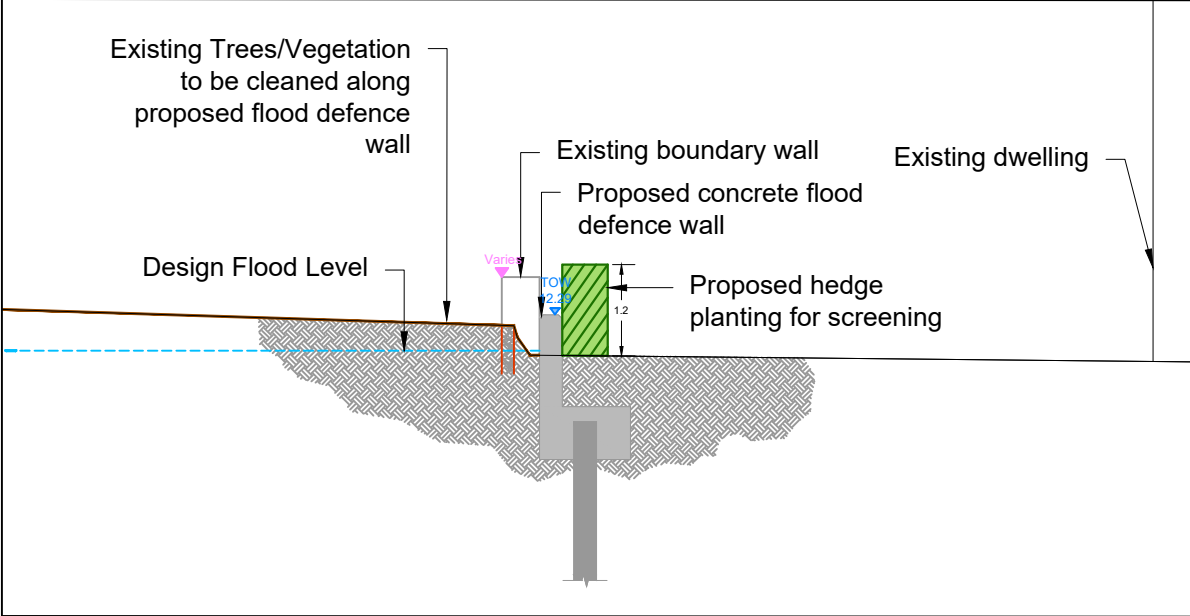

SECTION P-P - SCALE 1:100 @A1

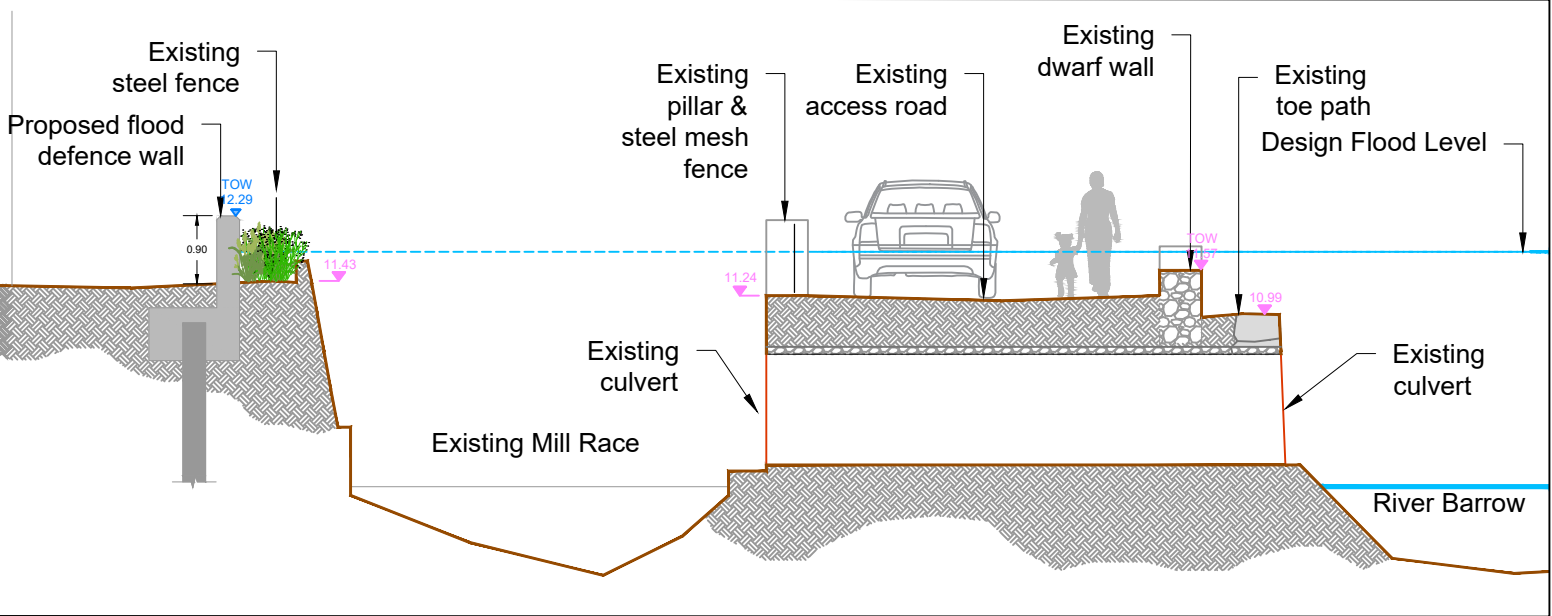

rev	drawn	date	description

© COPYRIGHT
This drawing and any design herein is copyright of the big space ltd and must not be reproduced in whole or in part without their express written consent.

DIMENSIONS
Figured dimensions only to be taken from this drawing. All dimensions to be checked on site. Landscape Architect to be informed immediately of any discrepancies before work proceeds.



The Big Space
creative dock
malahide marina village
malahide co. dublin
T +353 (0)1 806 1840
E info@tbsstudio.com
W www.tbsstudio.com

landscape architecture
urbanism + landscape planning

PLANNING				
job	Graiguenamanagh Tinnahinch FRs			
arg	LANDSCAPE PLAN & SECTIONS AREA 10			
Date	August 2025	Disc RD	Chal LM	Passed DE
Job No	1579	Drawing No	311	Rev. 4