

The Property
Registration Authority
An tÚdarás
Clárúcháin Maoinne
Folio: LH12182

This map should be read in conjunction with the folio.

Registry maps are based on OSI topographic mapping. Where registry maps are printed at a scale that is larger than the OSI published scale, accuracy is limited to that of the original OSI map scale.

For details of the terms of use and limitations as to scale, accuracy and other conditions relating to Land Registry maps, see www.dra.ie.

This map incorporates Ordnance Survey Ireland (OSI) mapping data under a licence from OSI. Copyright © OSI and Government of Ireland.

- (centre-line of parcel(s) edged)
- Freehold
- Leasehold
- Subleasehold

Burdens (may not all be represented on map)

- Right of Way / Wayleave
- Turbary
- Pipeline
- Well
- Pump
- Septic Tank
- ▽ Soak Pit

A full list of burdens and their symbology can be found at: www.landdirect.ie

The registry operates a non-conclusive boundary system.
The Registry Map identifies properties not boundaries meaning neither the description of land in a register nor its identification by reference to a registry map is conclusive as to the boundaries or extent. (see Section 85 of the Registration of Title Act, 1964). As inserted by Section 62 of the Registration of Deed and Title Act 2006.



AN COIMISIÚN PLEANÁLA
LDG-**3223966 25**
08 JAN 2026
Fee: € _____ Type: _____
Time: _____ By: _____

FOLIO MAPS
 PLOT A - FOLIO LH12182
 PLOT B - FOLIO LH12784 (3 plans)



AN COIMISIÚN PLEANÁLA
LDG- 52 39 66 25
ACP.
08 JAN 2026
 Fee: € _____ Type: _____
 Time: _____ By: _____

Revisions	
No.	Description
-	20.10.25 Issued for review

© Copyright PABIA Consulting Ltd
 Note: Do not scale this drawing.
 figured dimensions only to be taken from this drawing.
 All dimensions to be checked on site and any
 discrepancies to be advised to PABIA Consulting Ltd prior
 to commencement of any works.


Drawn by: GC Date: 20.10.2025
 Checked by: BF Date: 20.10.2025
 Client: Repts of Conor Connolly (deceased)
 Project: Blackrock Road,
 Dundalk,
 Co. Louth
 Scale: 1:1000 @ A3
 Description: Follis Showing SW Pipe (Planfile 21-1032)
 Drawing No.: L-08-54-06

PABIA Consulting Ltd
 Tel: 021 242 8890
 Email: info@pabiale
 Web Site: www.pabiale

Unit 1G, North Valley Business Centre,
 Mallow Road, Cork, T23 KH74
 Engineering Consultancy - Planning & Design
 Structural & Civil Design
 Project Management - Surveys
 Dangerous Substances Act Consultancy

Note:
 SW PIPELINE BASED ON DWG
 2268-008-XXX-SI-DR-C-0202 S2 P04 ISSUED
 FOR PLANNING ON 30.05.2025 UNDER
 PLANFILE 2560319

FOLIO MAPS
 PLOT A - FOLIO LH12182
 PLOT B - FOLIO LH12784 (3 plans)

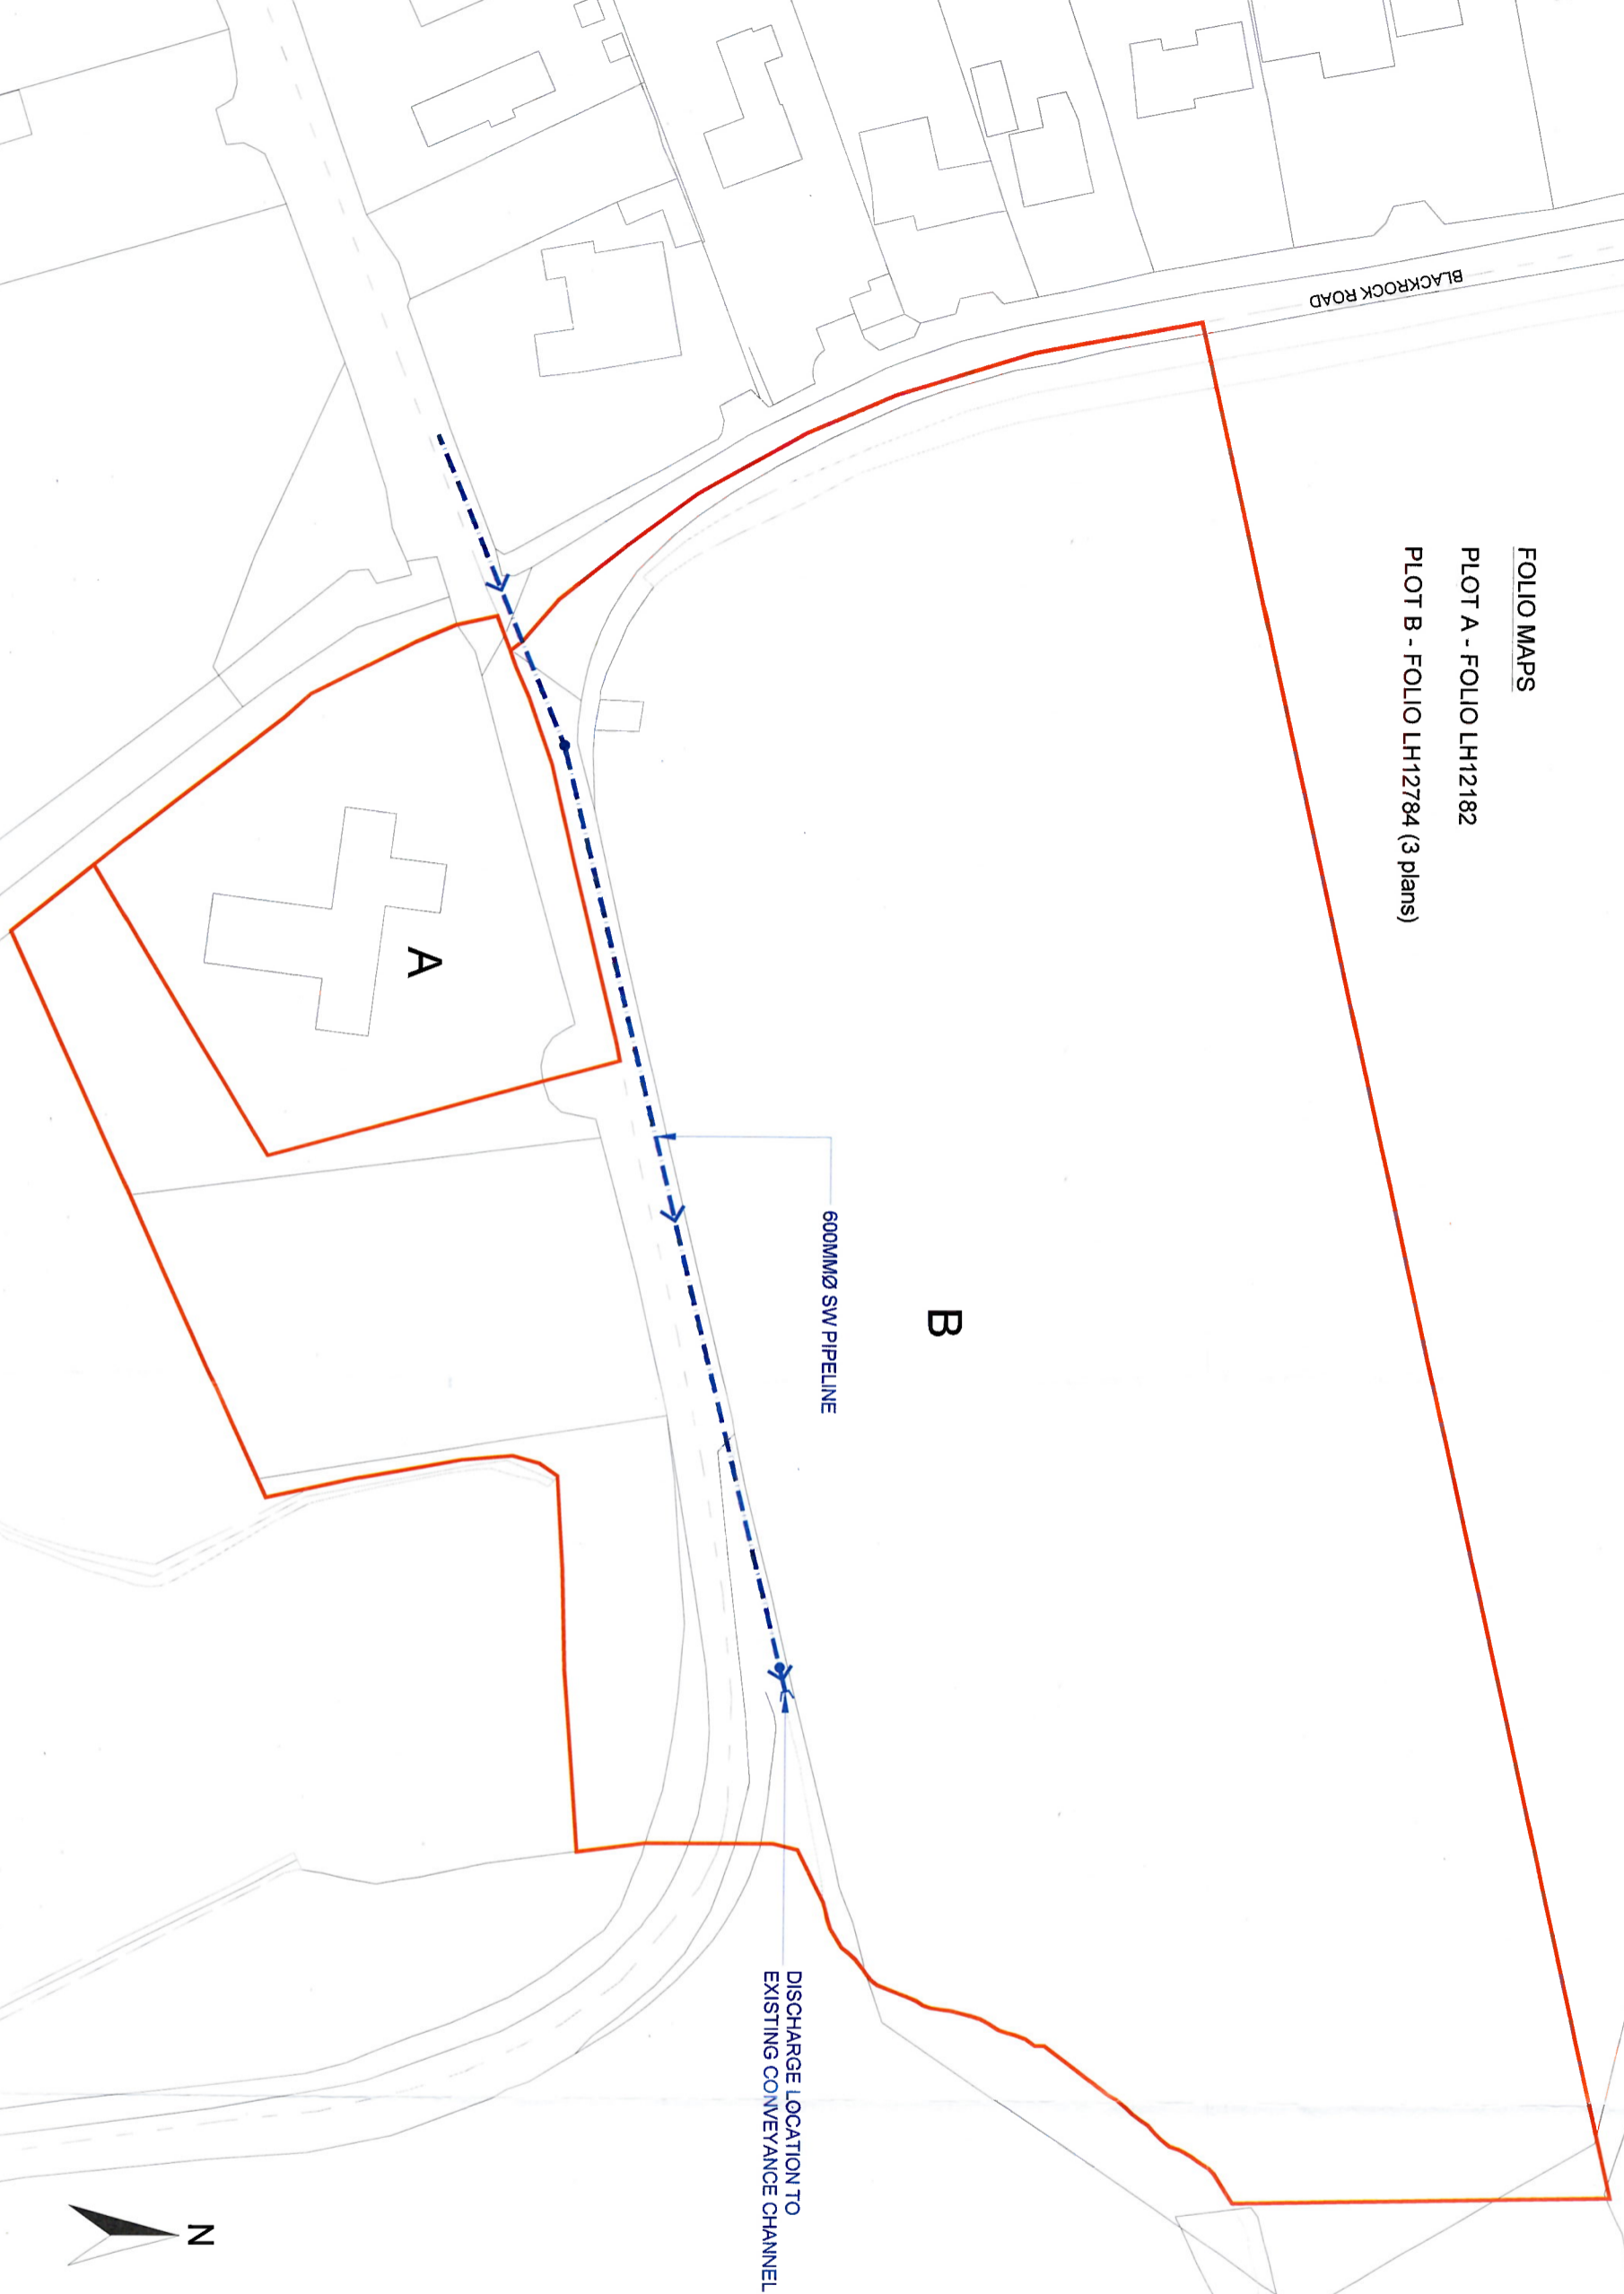

AN COMISIÚN PLEANÁLA
 LDG. 323966 25
 ACP. 08 JAN 2026
 Fee: _____ Type: _____
 Time: _____ By: _____

Revisions

No.	Date	Description
-	20.10.25	Issued for review

© Copyright PABIA Consulting Ltd
 Note: Do not scale this drawing.
 figured dimensions only to be taken from this drawing.
 All dimensions to be checked on site and any
 discrepancies to be advised to PABIA Consulting Ltd prior
 to commencement of any works.

Drawn by: GC Date: 20.10.2025
 Checked by: BF Date: 20.10.2025
 Client: Reps of Conor Connolly (deceased)
 Project: Blackrock Road,
 Dundalk,
 Co. Louth
 Scale: 1:1000 @ A3
 Description: Foliots Showing SW Pipe (Planfile 25-60319)
 Drawing No.: L-08-54-08

PABIA Consulting Ltd
 Tel: 021 242 8890
 Email: info@pabial.ie
 Web Site: www.pabial.ie

Unit 16, North Valley Business Centre,
 Mallow Road, Cork, T23 KH74
 Engineering Consultancy - Planning & Design
 Structural & Civil Design
 Project Management - Surveys
 Dangerous Substances Act Consultancy