


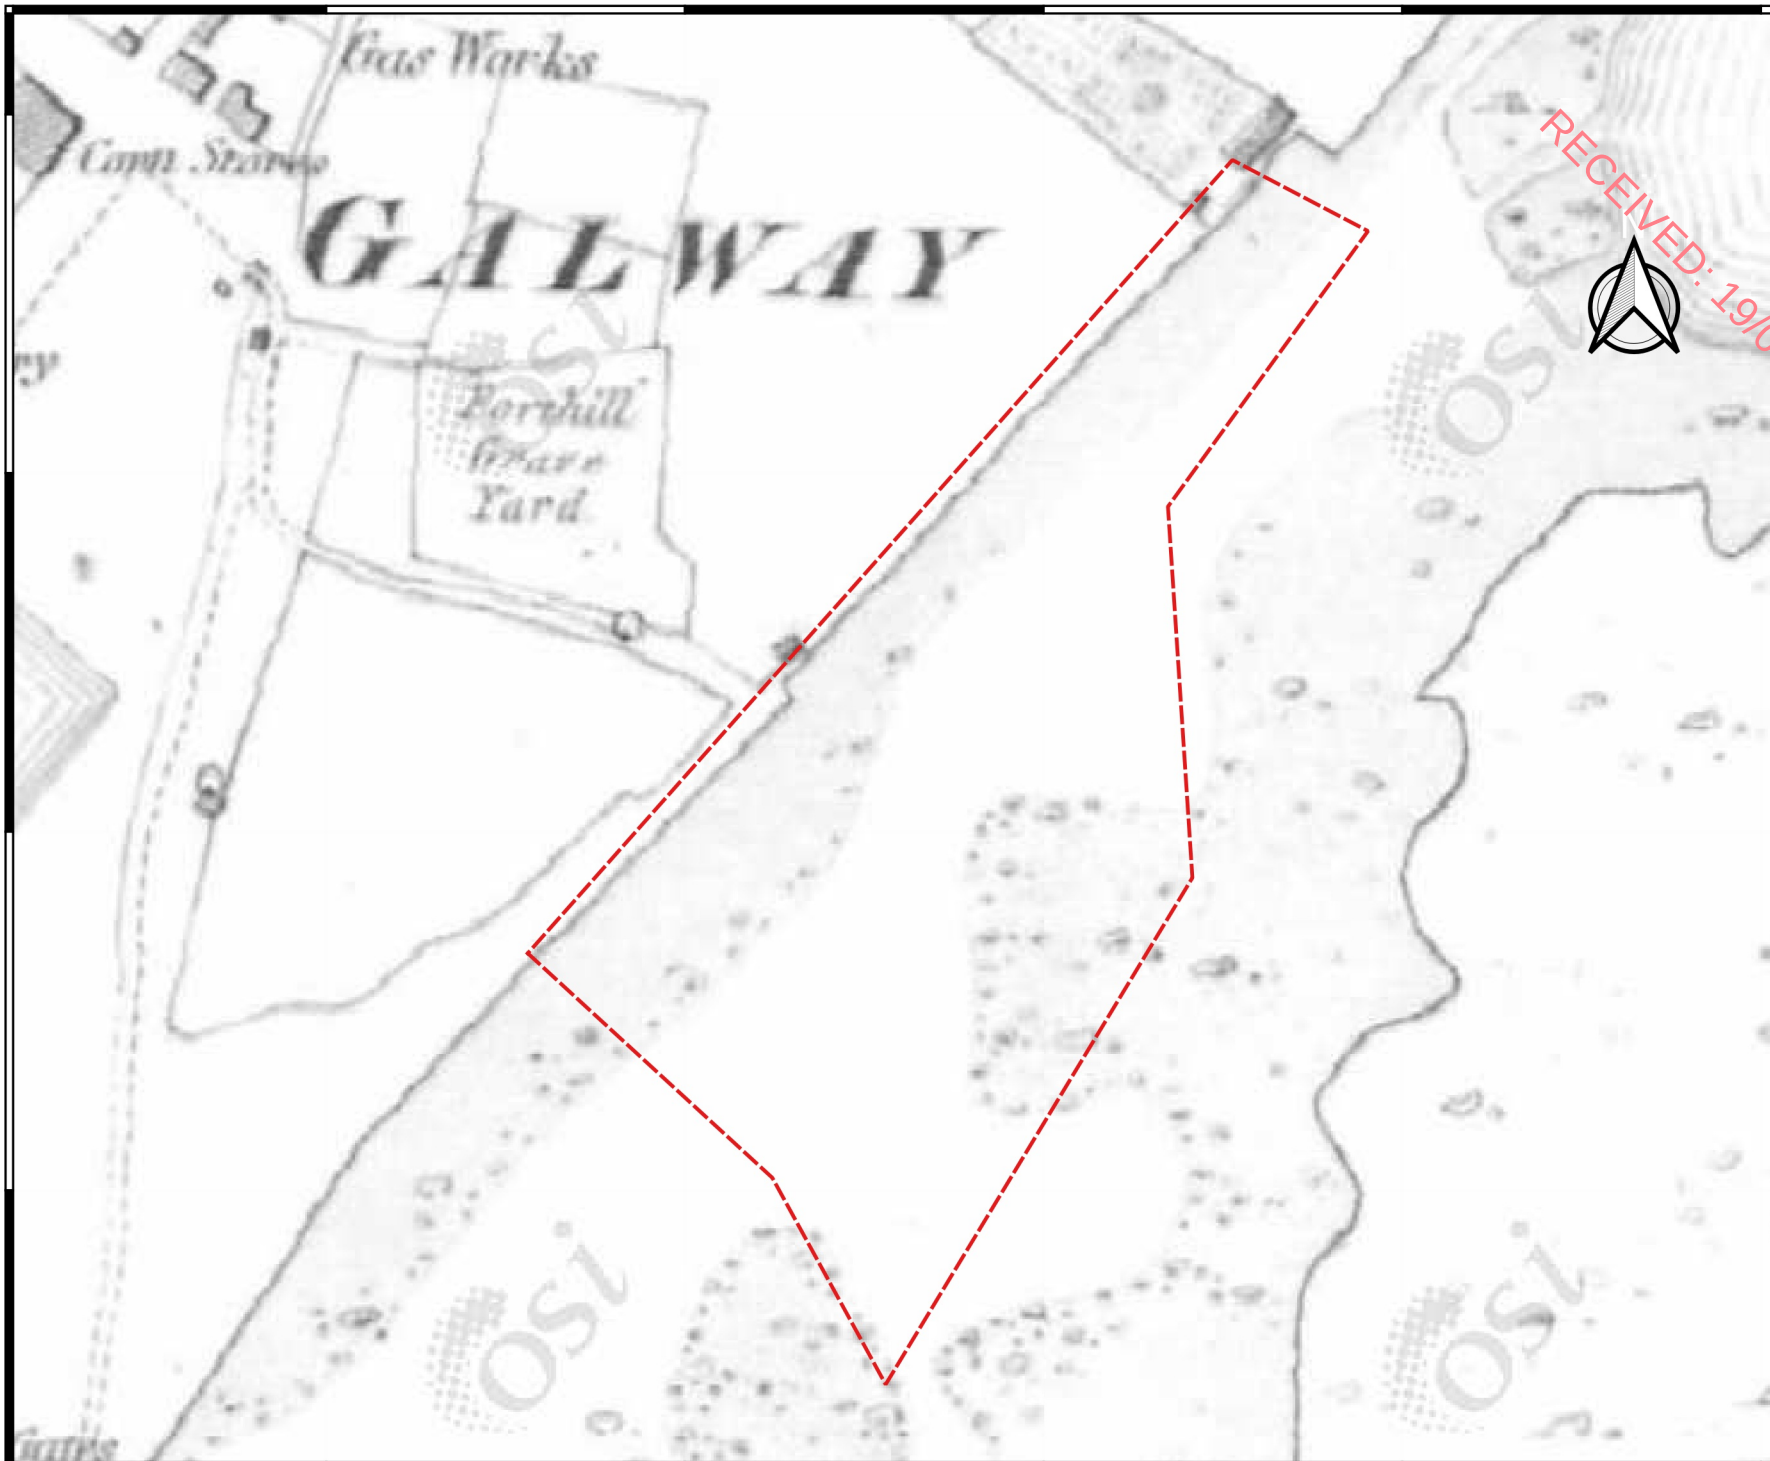

 Indicative Site Location

Client:



Project Code:

13885-06-24

Project Title:

Galway Port

Drawing Title:

Figure 2 Tailte Éireann
6-Inch Map



GROUND INVESTIGATIONS IRELAND
Geotechnical & Environmental

Ground Investigations Ireland Ltd.
Catherinstown House,
Hazelhatch Road,
Newcastle, Co. Dublin
www.gii.ie 01-6015175/5176

Drawn By:
BS

Date:
02-08-2024

530160E

530240E

530320E

530400E

725200N

725200N

725120N

725120N

725040N


725040N

724960N

724960N

724880N

724880N

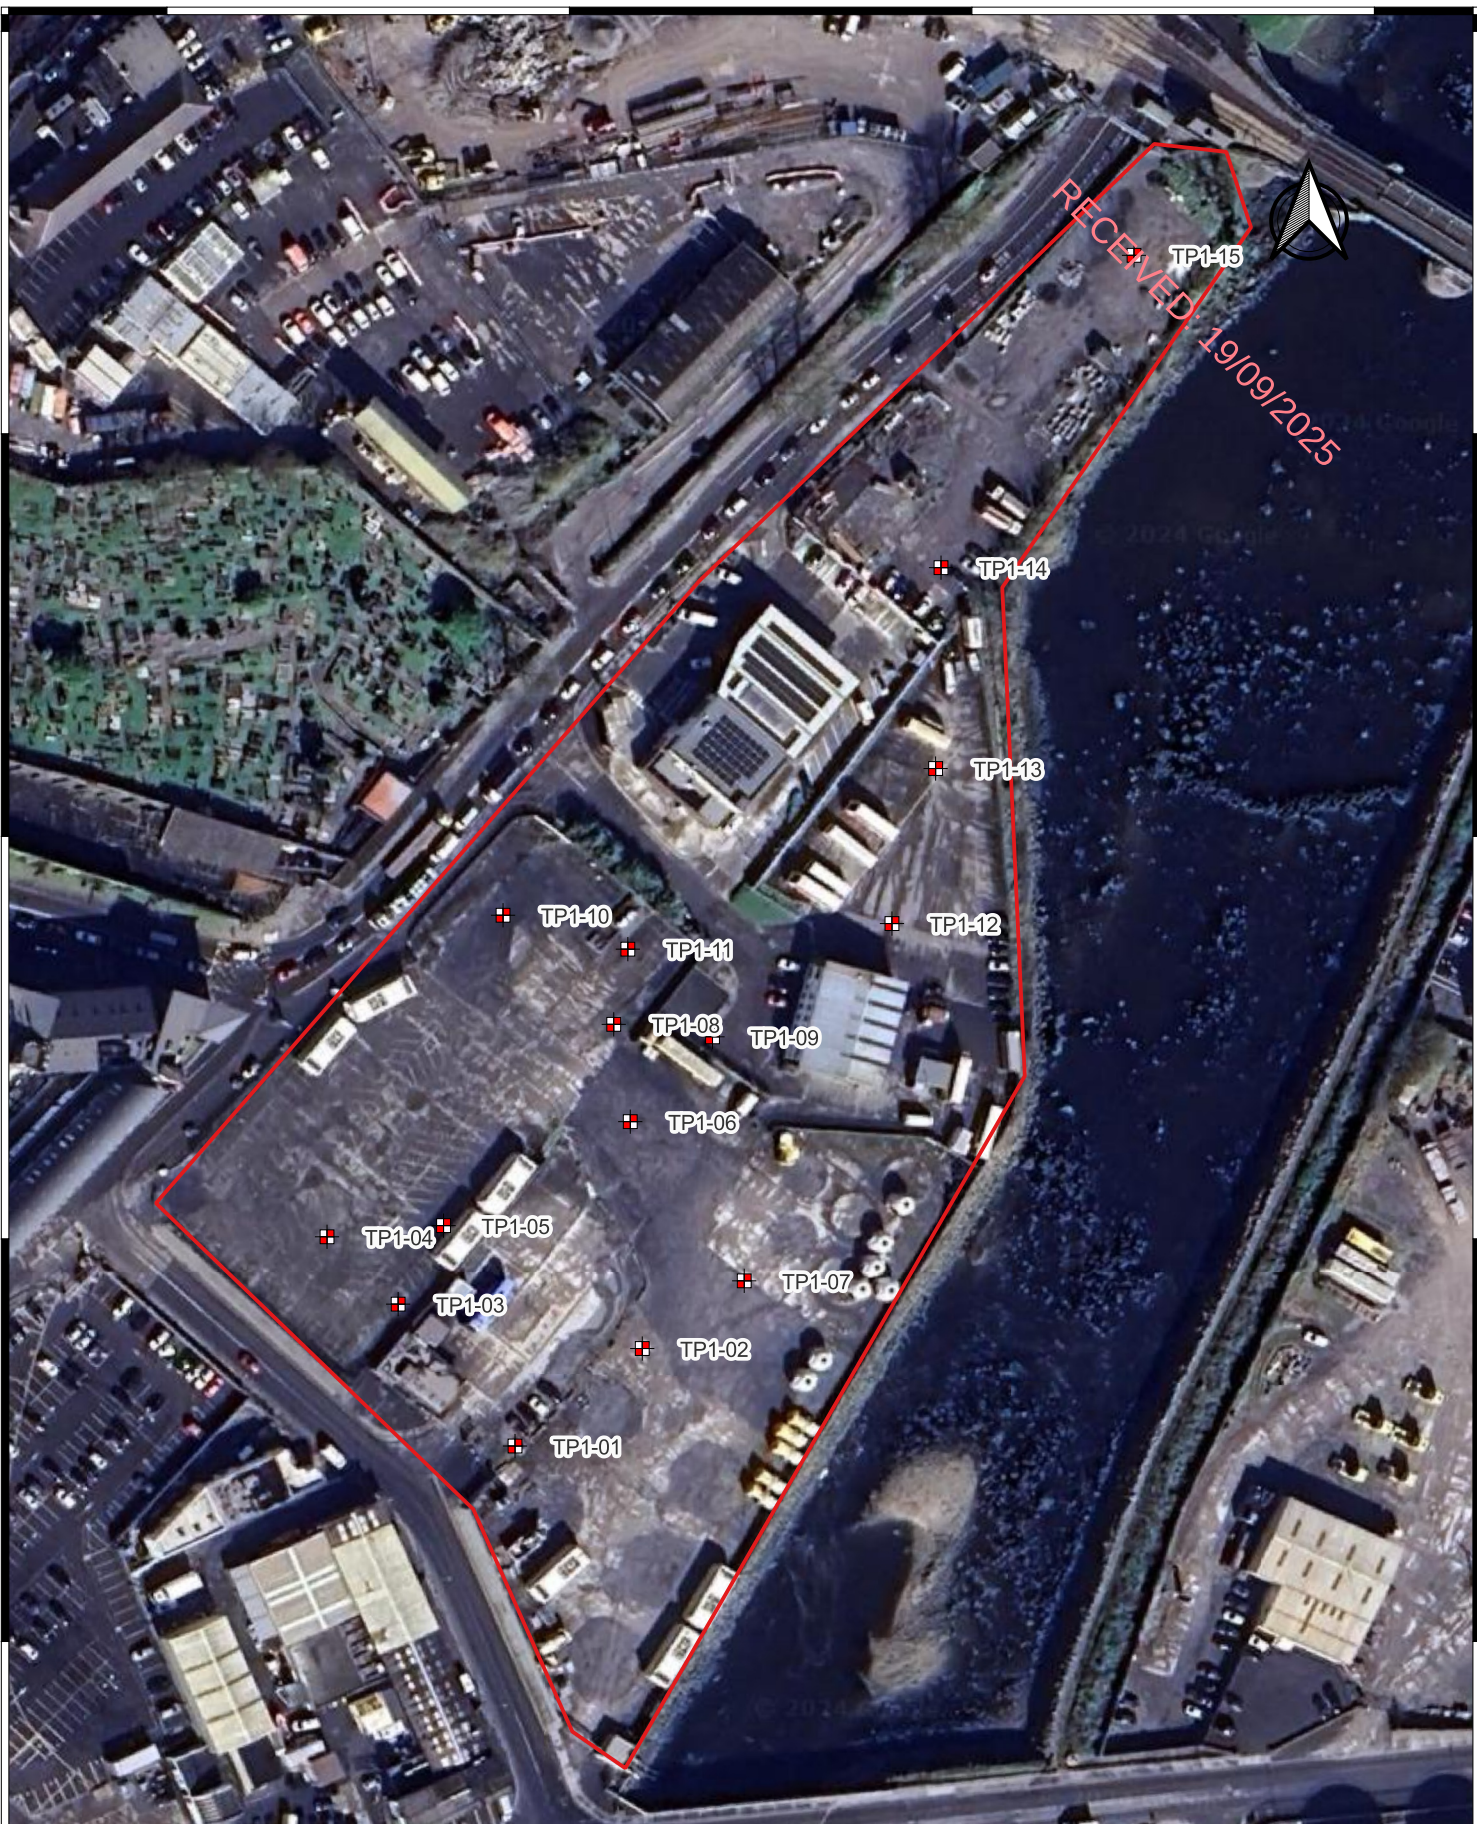

GROUND INVESTIGATIONS IRELAND
Geotechnical & Environmental

Ground Investigations Ireland Ltd.
Catherinstown House,
Hazelhatch Road,
Newcastle, Co. Dublin
www.gii.ie 01-6015175/5176

Client:



0 20 40 60 m

Project Title:

Galway Port

Drawing Title:

Figure 3 Trial Pit Locations

GII Project Reference:

13885-06-24


Drawn
BS

By:

D a t e :
15-08-2024

Indicative Site Boundary

Trial Pit

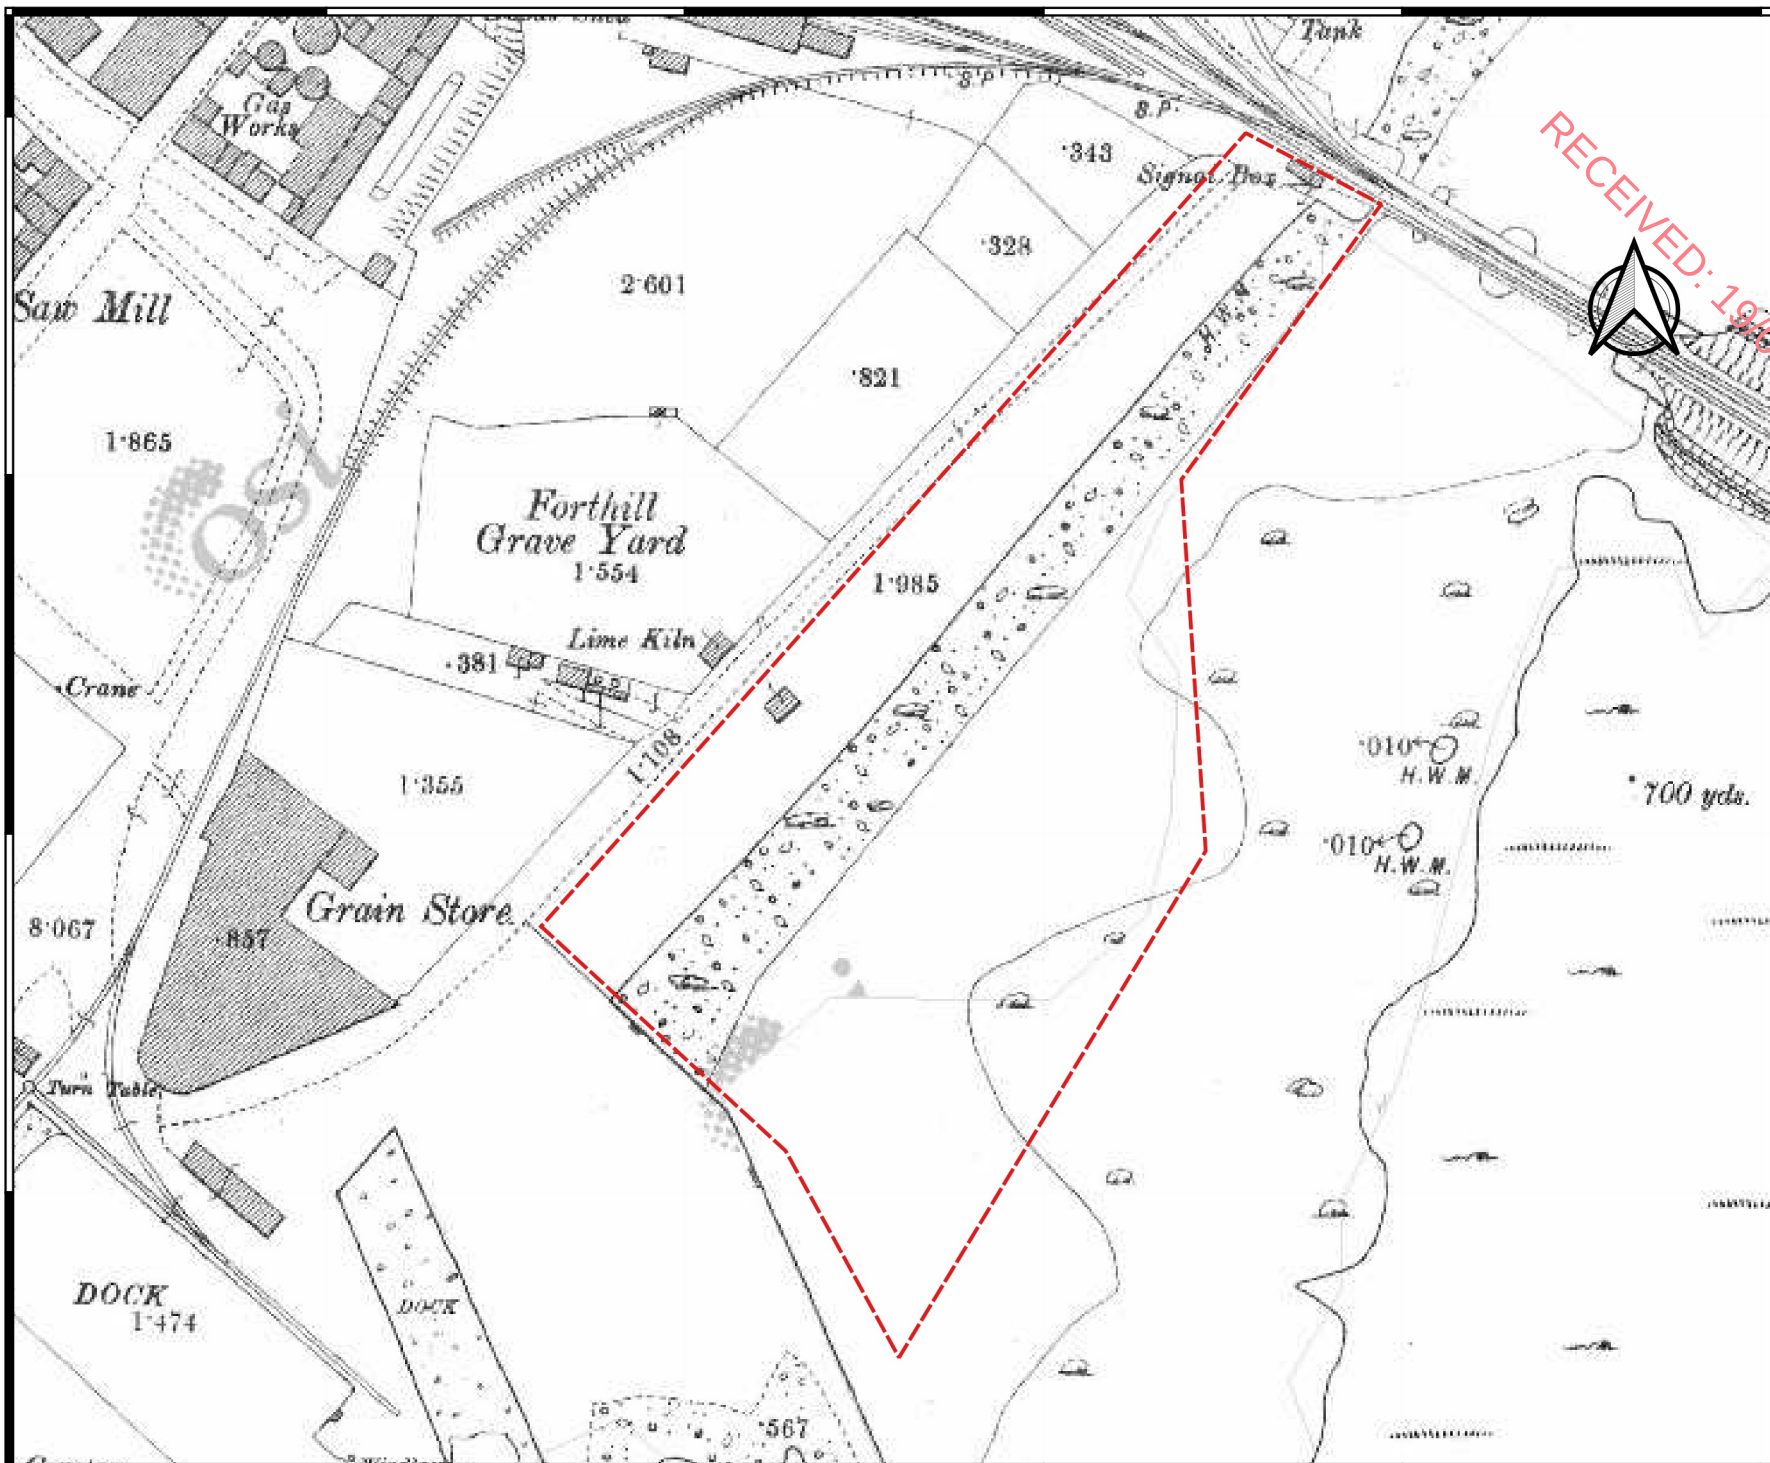

 Indicative Site Location

Client:



Project Code:

13885-06-24

Project Title:

Galway Port

Drawing Title:

Figure 3 Tailte Éireann
25-Inch Map




GROUND INVESTIGATIONS IRELAND
Geotechnical & Environmental

Ground Investigations Ireland Ltd.
Catherinstown House,
Hazelhatch Road,
Newcastle, Co. Dublin
www.gii.ie 01-6015175/5176

Drawn By:
BS

Date:
02-08-2024

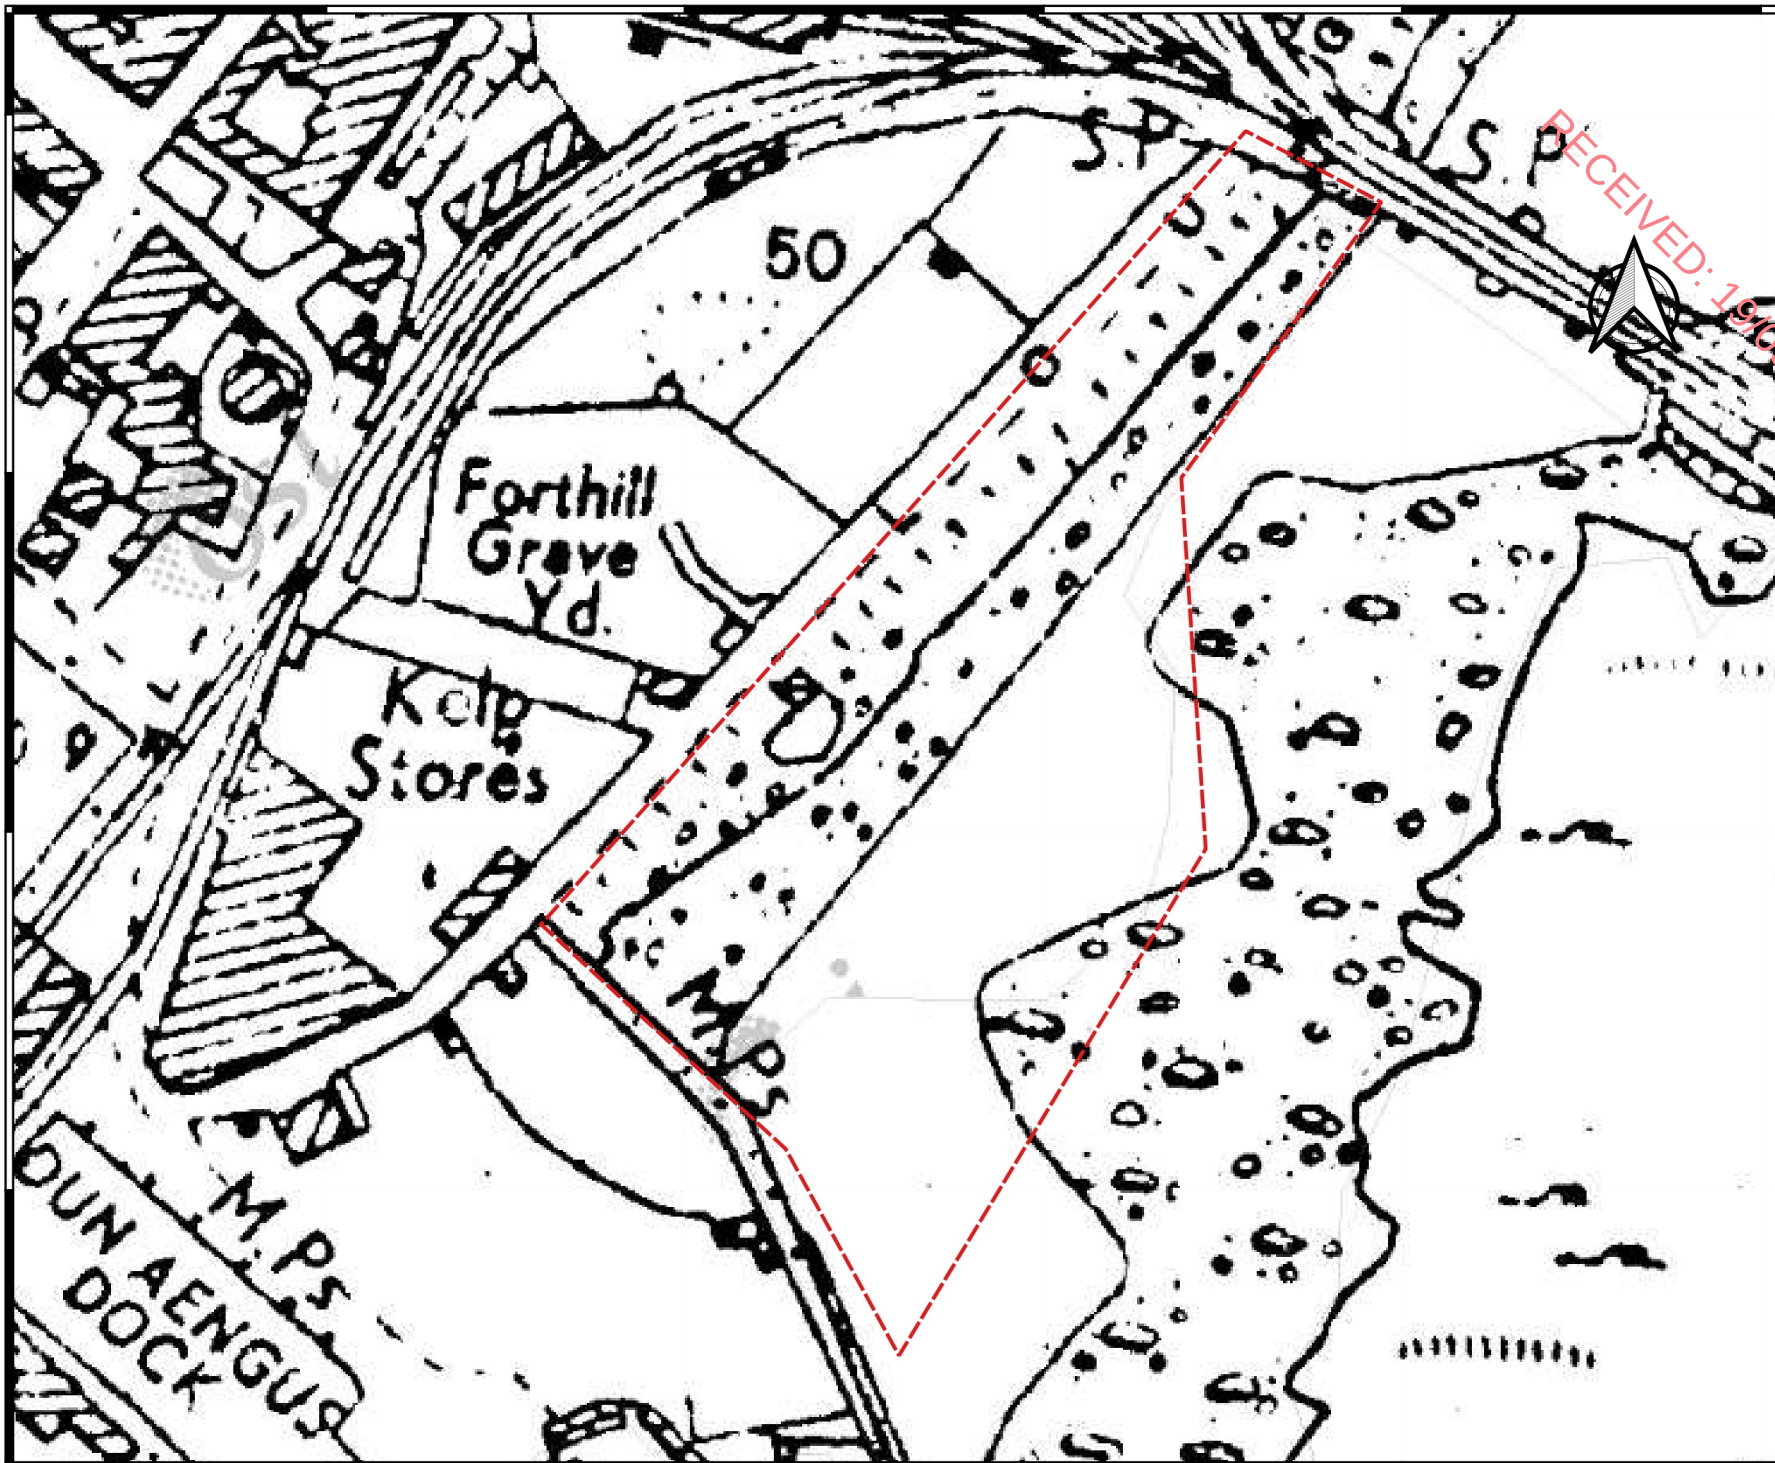

 Indicative Site Location

Client:



Project Code:

13885-06-24

Project Title:

Galway Port

Drawing Title:

Figure 4 Tailte Éireann
Cassini Map



GROUND INVESTIGATIONS IRELAND
Geotechnical & Environmental

Ground Investigations Ireland Ltd.
Catherinstown House,
Hazelhatch Road,
Newcastle, Co. Dublin
www.gii.ie 01-6015175/5176

Drawn By:
BS

Date:
02-08-2024



 Indicative Site Location

Client:



Project Code:

13885-06-24

Project Title:

Galway Port

Drawing Title:

Figure 5 March 2012
Google Aerial Image



GROUND INVESTIGATIONS IRELAND
Geotechnical & Environmental

Ground Investigations Ireland Ltd.
Catherinstown House,
Hazelhatch Road,
Newcastle, Co. Dublin
www.gii.ie 01-6015175/5176

Drawn By:
BS

Date:
02-08-2024



 Indicative Site Location

Client:



Project Code:

13885-06-24

Project Title:

Galway Port

Drawing Title:

Figure 6 July 2018 Google
Aerial Image



GROUND INVESTIGATIONS IRELAND
Geotechnical & Environmental

Ground Investigations Ireland Ltd.
Catherinstown House,
Hazelhatch Road,
Newcastle, Co. Dublin
www.gii.ie 01-6015175/5176

Drawn By:
BS

Date:
02-08-2024

530160E

530240E

530320E

530400E

725200N

725200N

725120N

725120N

725040N

725040N

724960N

724960N

724880N

724880N



GROUND INVESTIGATIONS IRELAND
Geotechnical & Environmental

Ground Investigations Ireland Ltd.
Catherinstown House,
Hazelhatch Road,
Newcastle, Co. Dublin
www.gii.ie 01-6015175/5176

Client:



0 20 40 60 m



Project Title:

Galway Port

Drawing Title:

Figure 7 SI Point Locations

GII Project Reference:

14663-04-25


Drawn By:
BS

Date:
18-07-2025

Indicative Site Boundary

Trial Pit

Window Sample

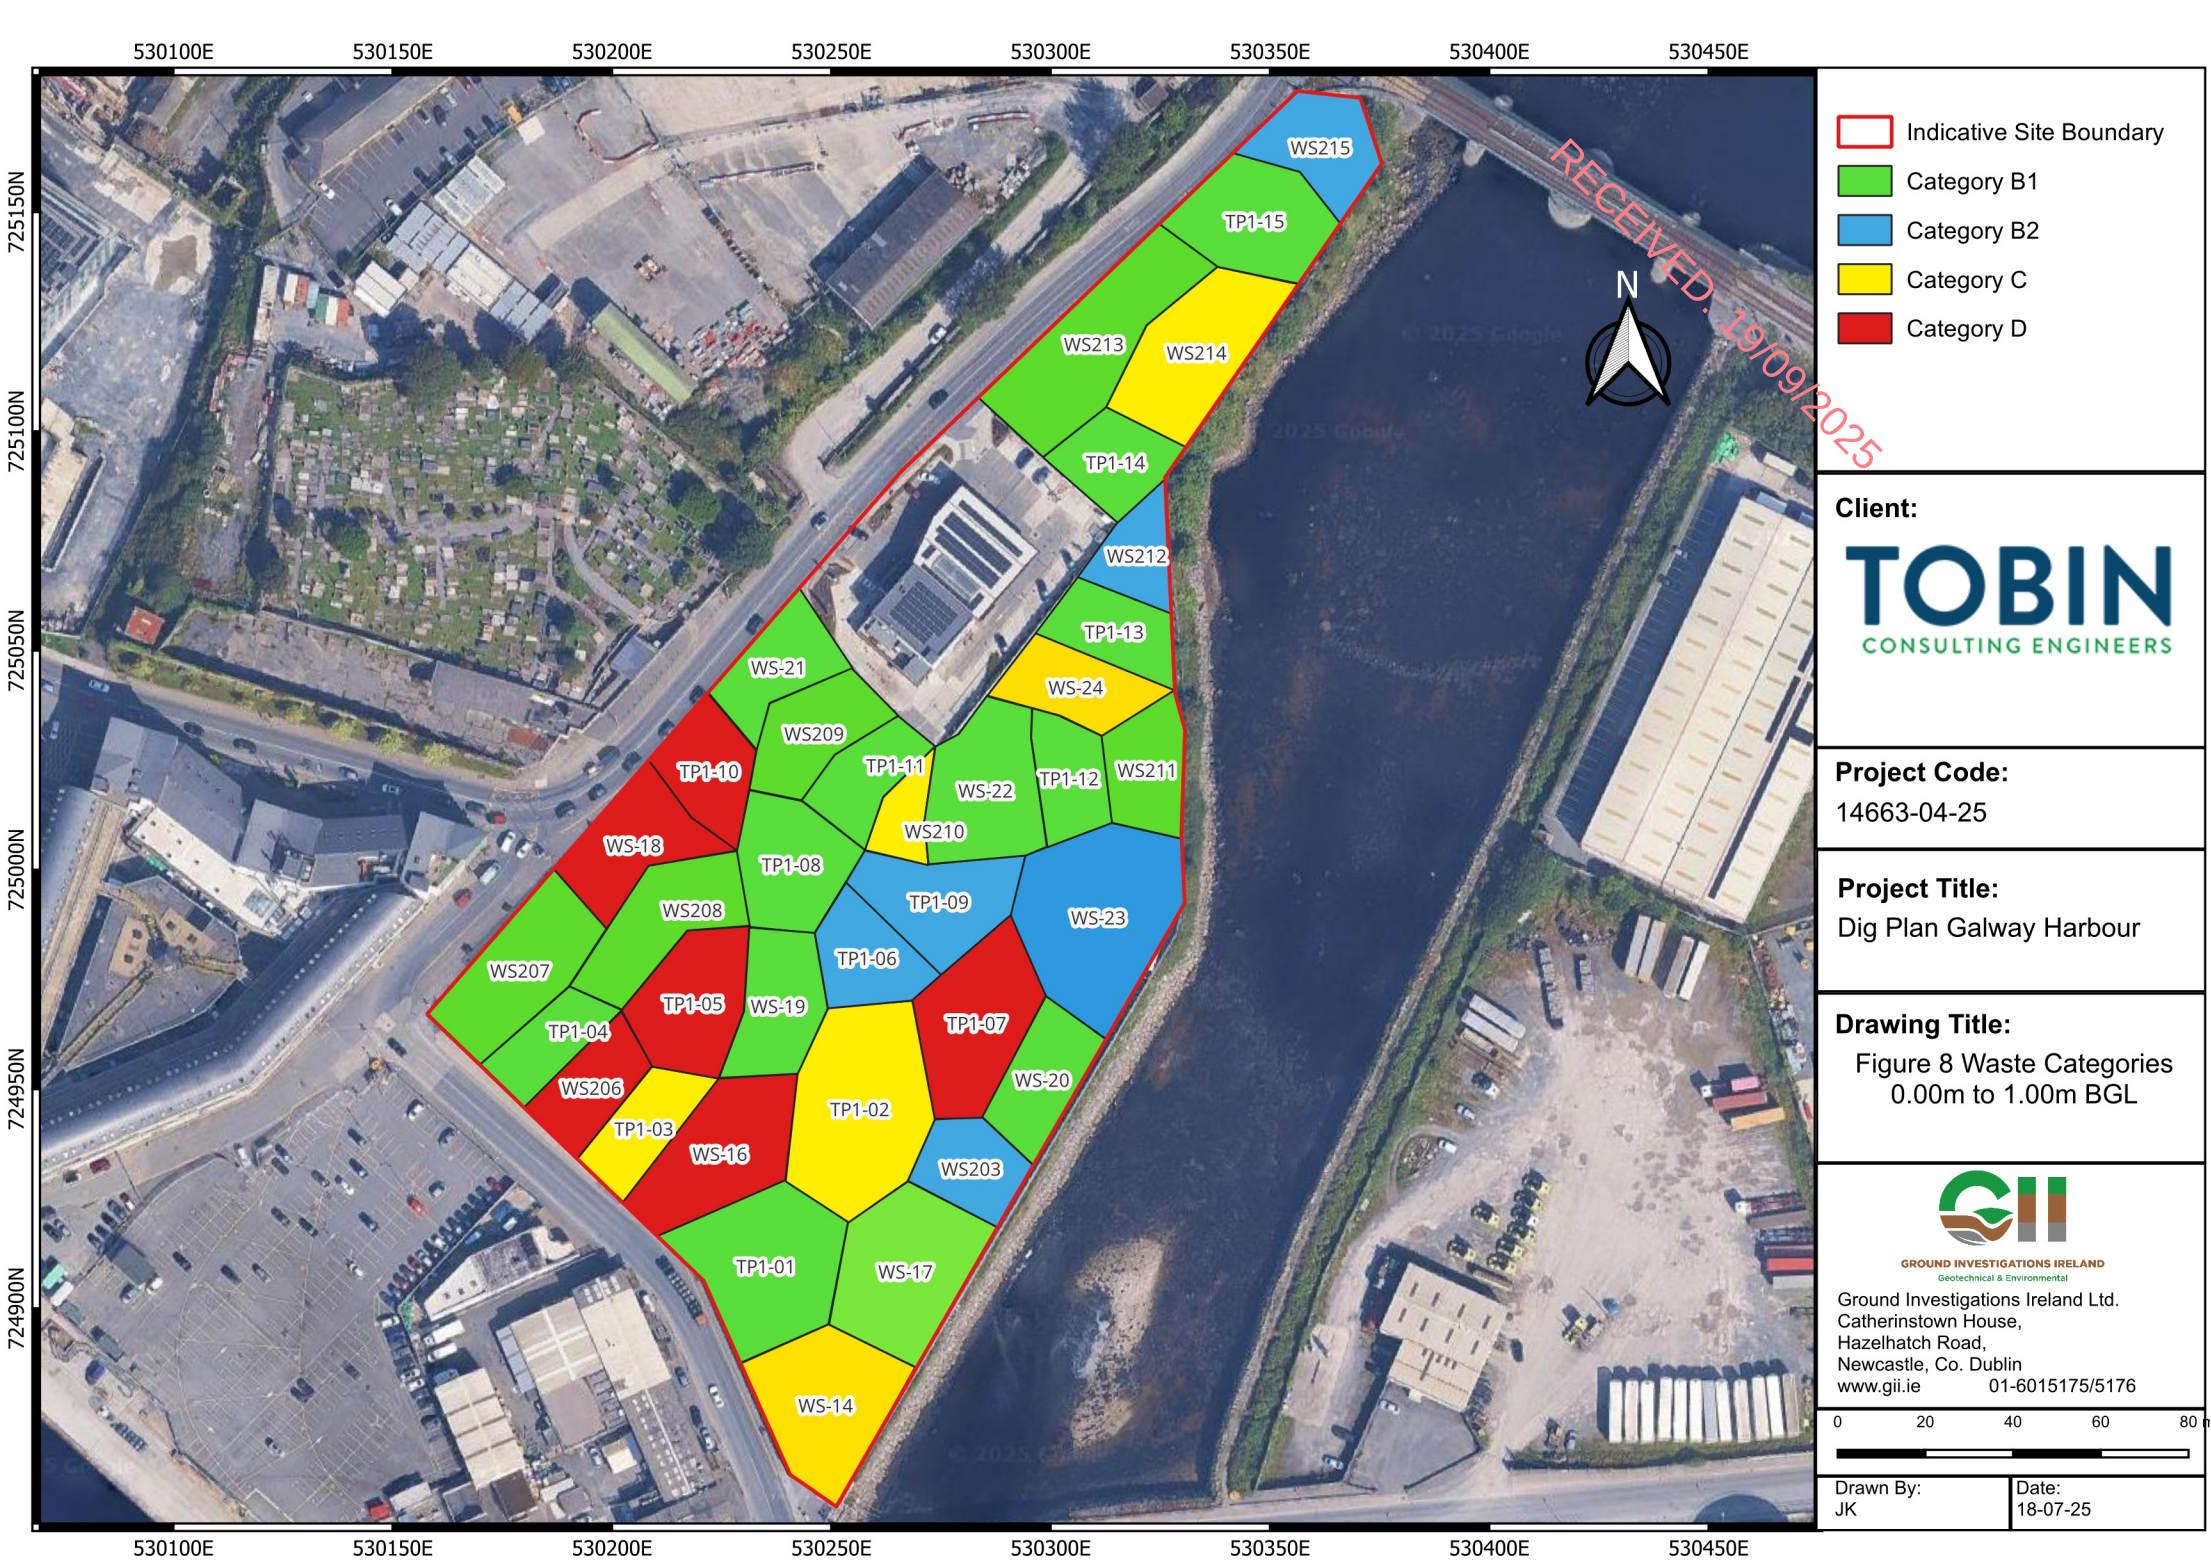

- Indicative Site Boundary
- Category B1
- Category B2
- Category C
- Category D

Client:
TOBIN
CONSULTING ENGINEERS

Project Code:
14663-04-25

Project Title:
Dig Plan Galway Harbour


Drawing Title:
Figure 8 Waste Categories
0.00m to 1.00m BGL


GROUND INVESTIGATIONS IRELAND
Geotechnical & Environmental
Ground Investigations Ireland Ltd.
Catherinstown House,
Hazelhatch Road,
Newcastle, Co. Dublin
www.gii.ie 01-6015175/5176

0 20 40 60 80 m

Drawn By:
JK

Date:
18-07-25

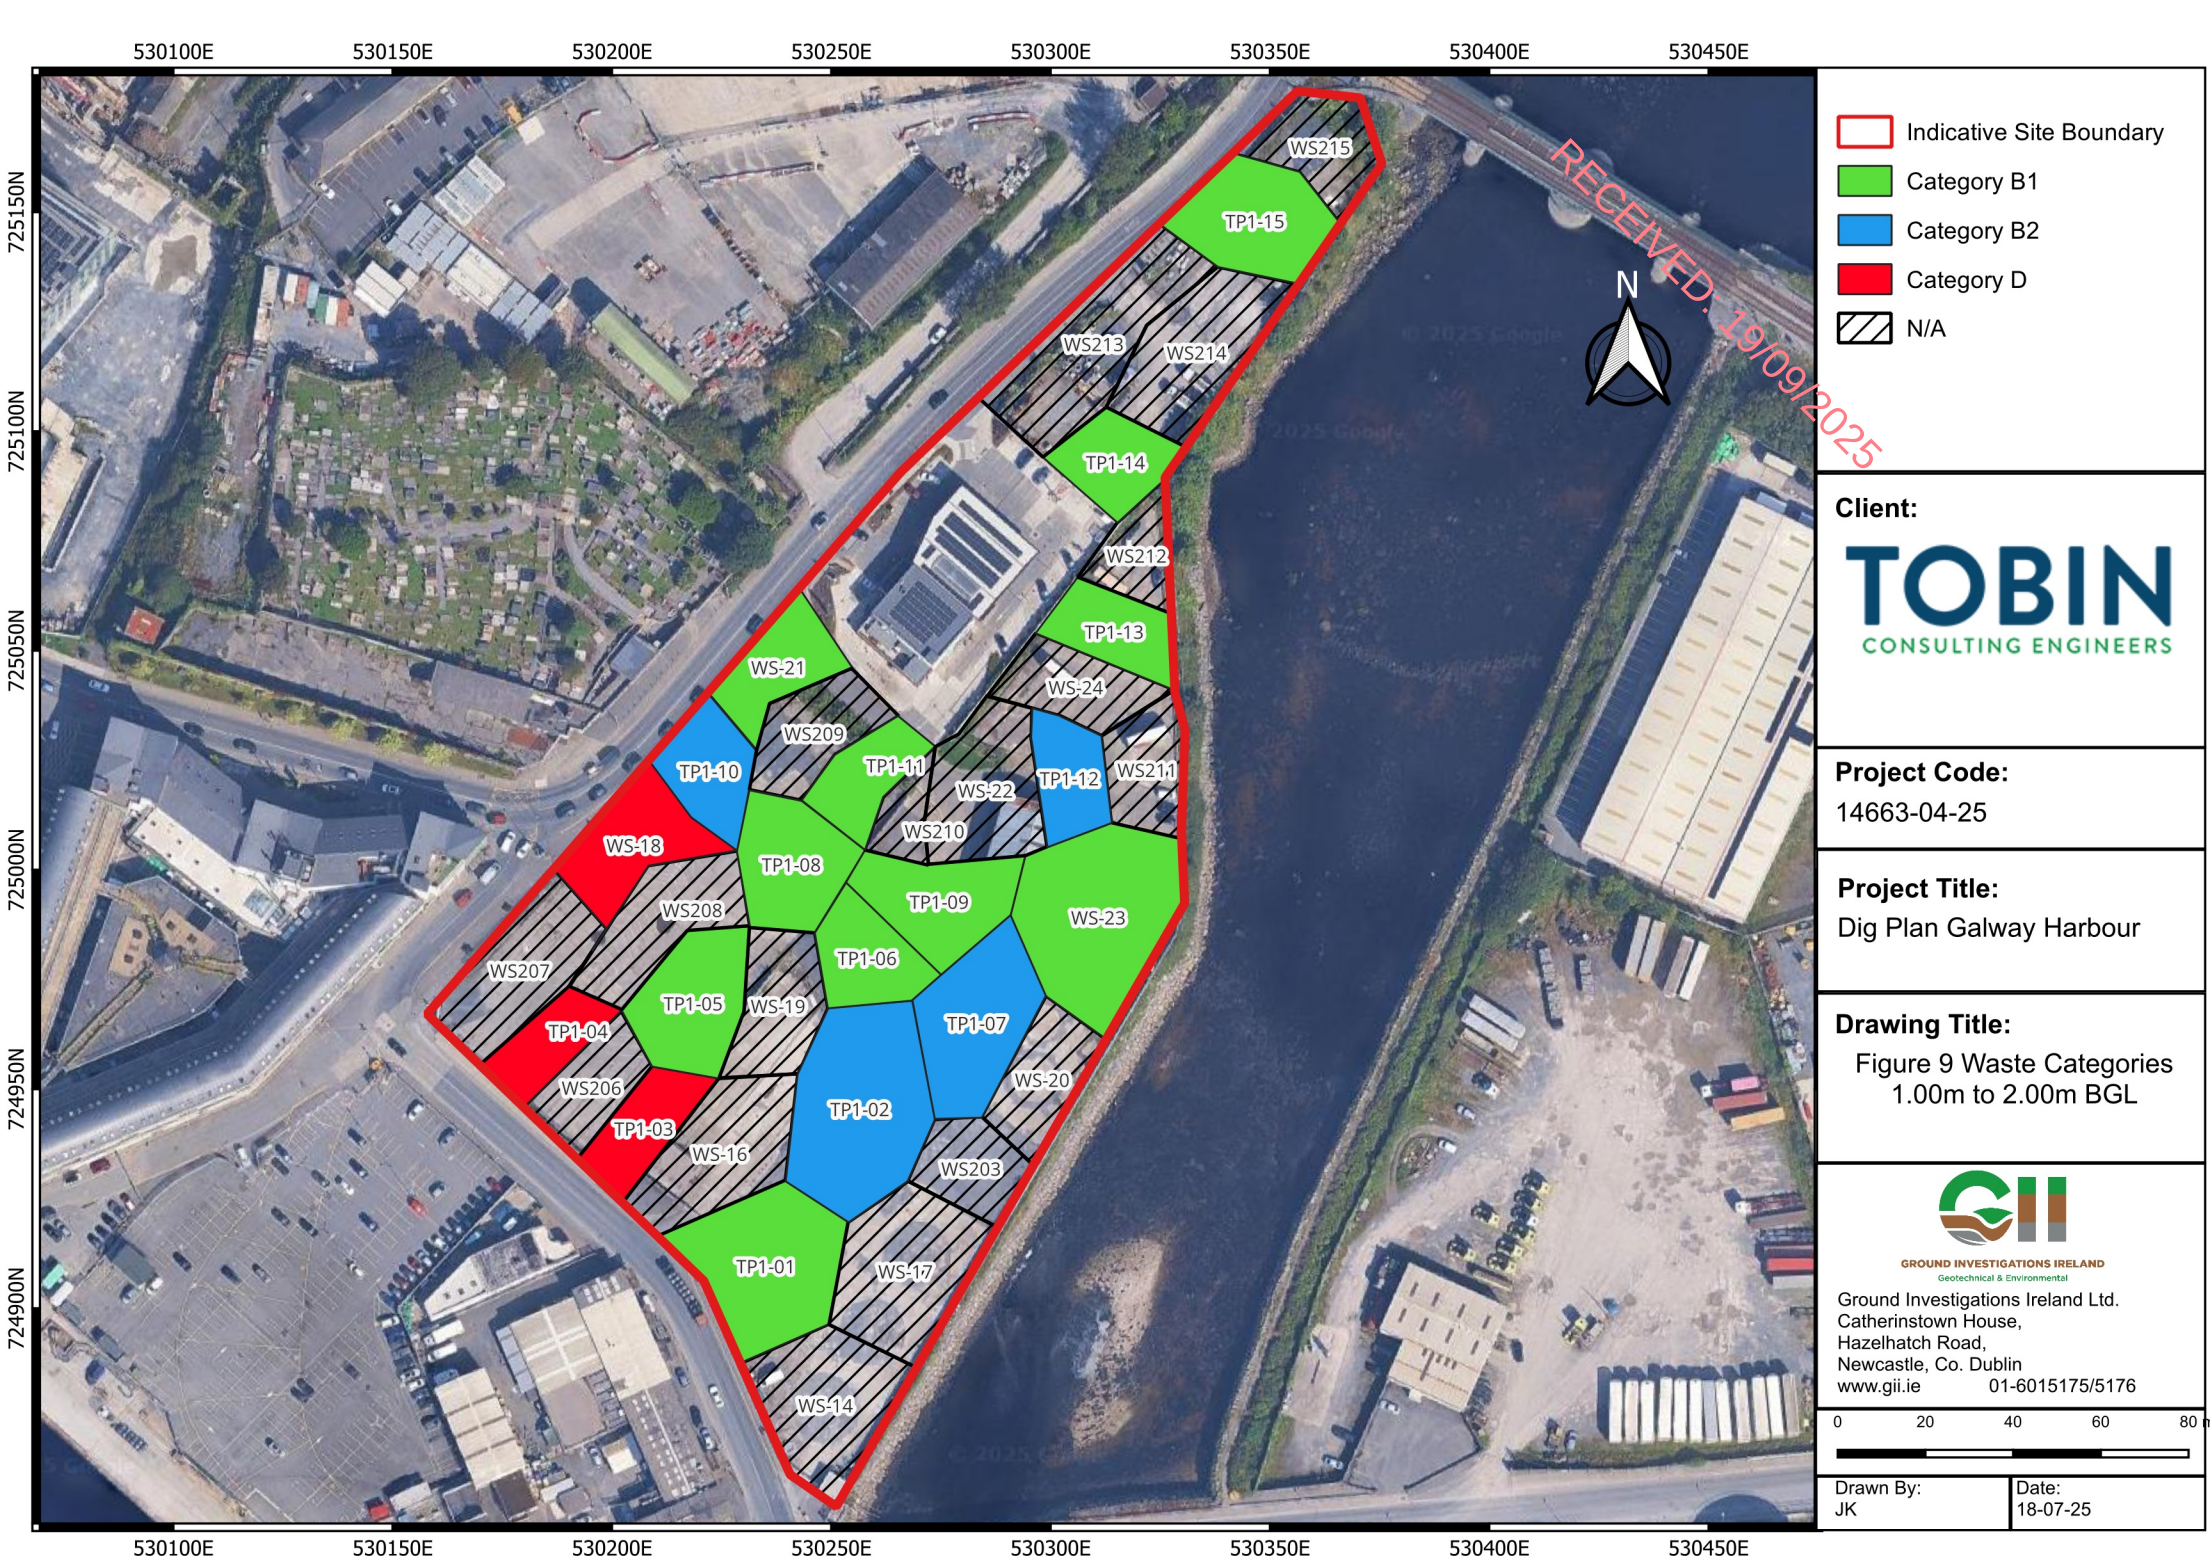

- Indicative Site Boundary
- Category B1
- Category B2
- Category D
- N/A

Client:

TOBIN
CONSULTING ENGINEERS

Project Code:

14663-04-25

Project Title:

Dig Plan Galway Harbour


Drawing Title:

Figure 9 Waste Categories
1.00m to 2.00m BGL




GROUND INVESTIGATIONS IRELAND
Geotechnical & Environmental

Ground Investigations Ireland Ltd.
Catherinstown House,
Hazelhatch Road,
Newcastle, Co. Dublin
www.gii.ie 01-6015175/5176

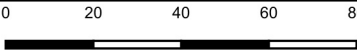

Drawn By:
JK

Date:
18-07-25

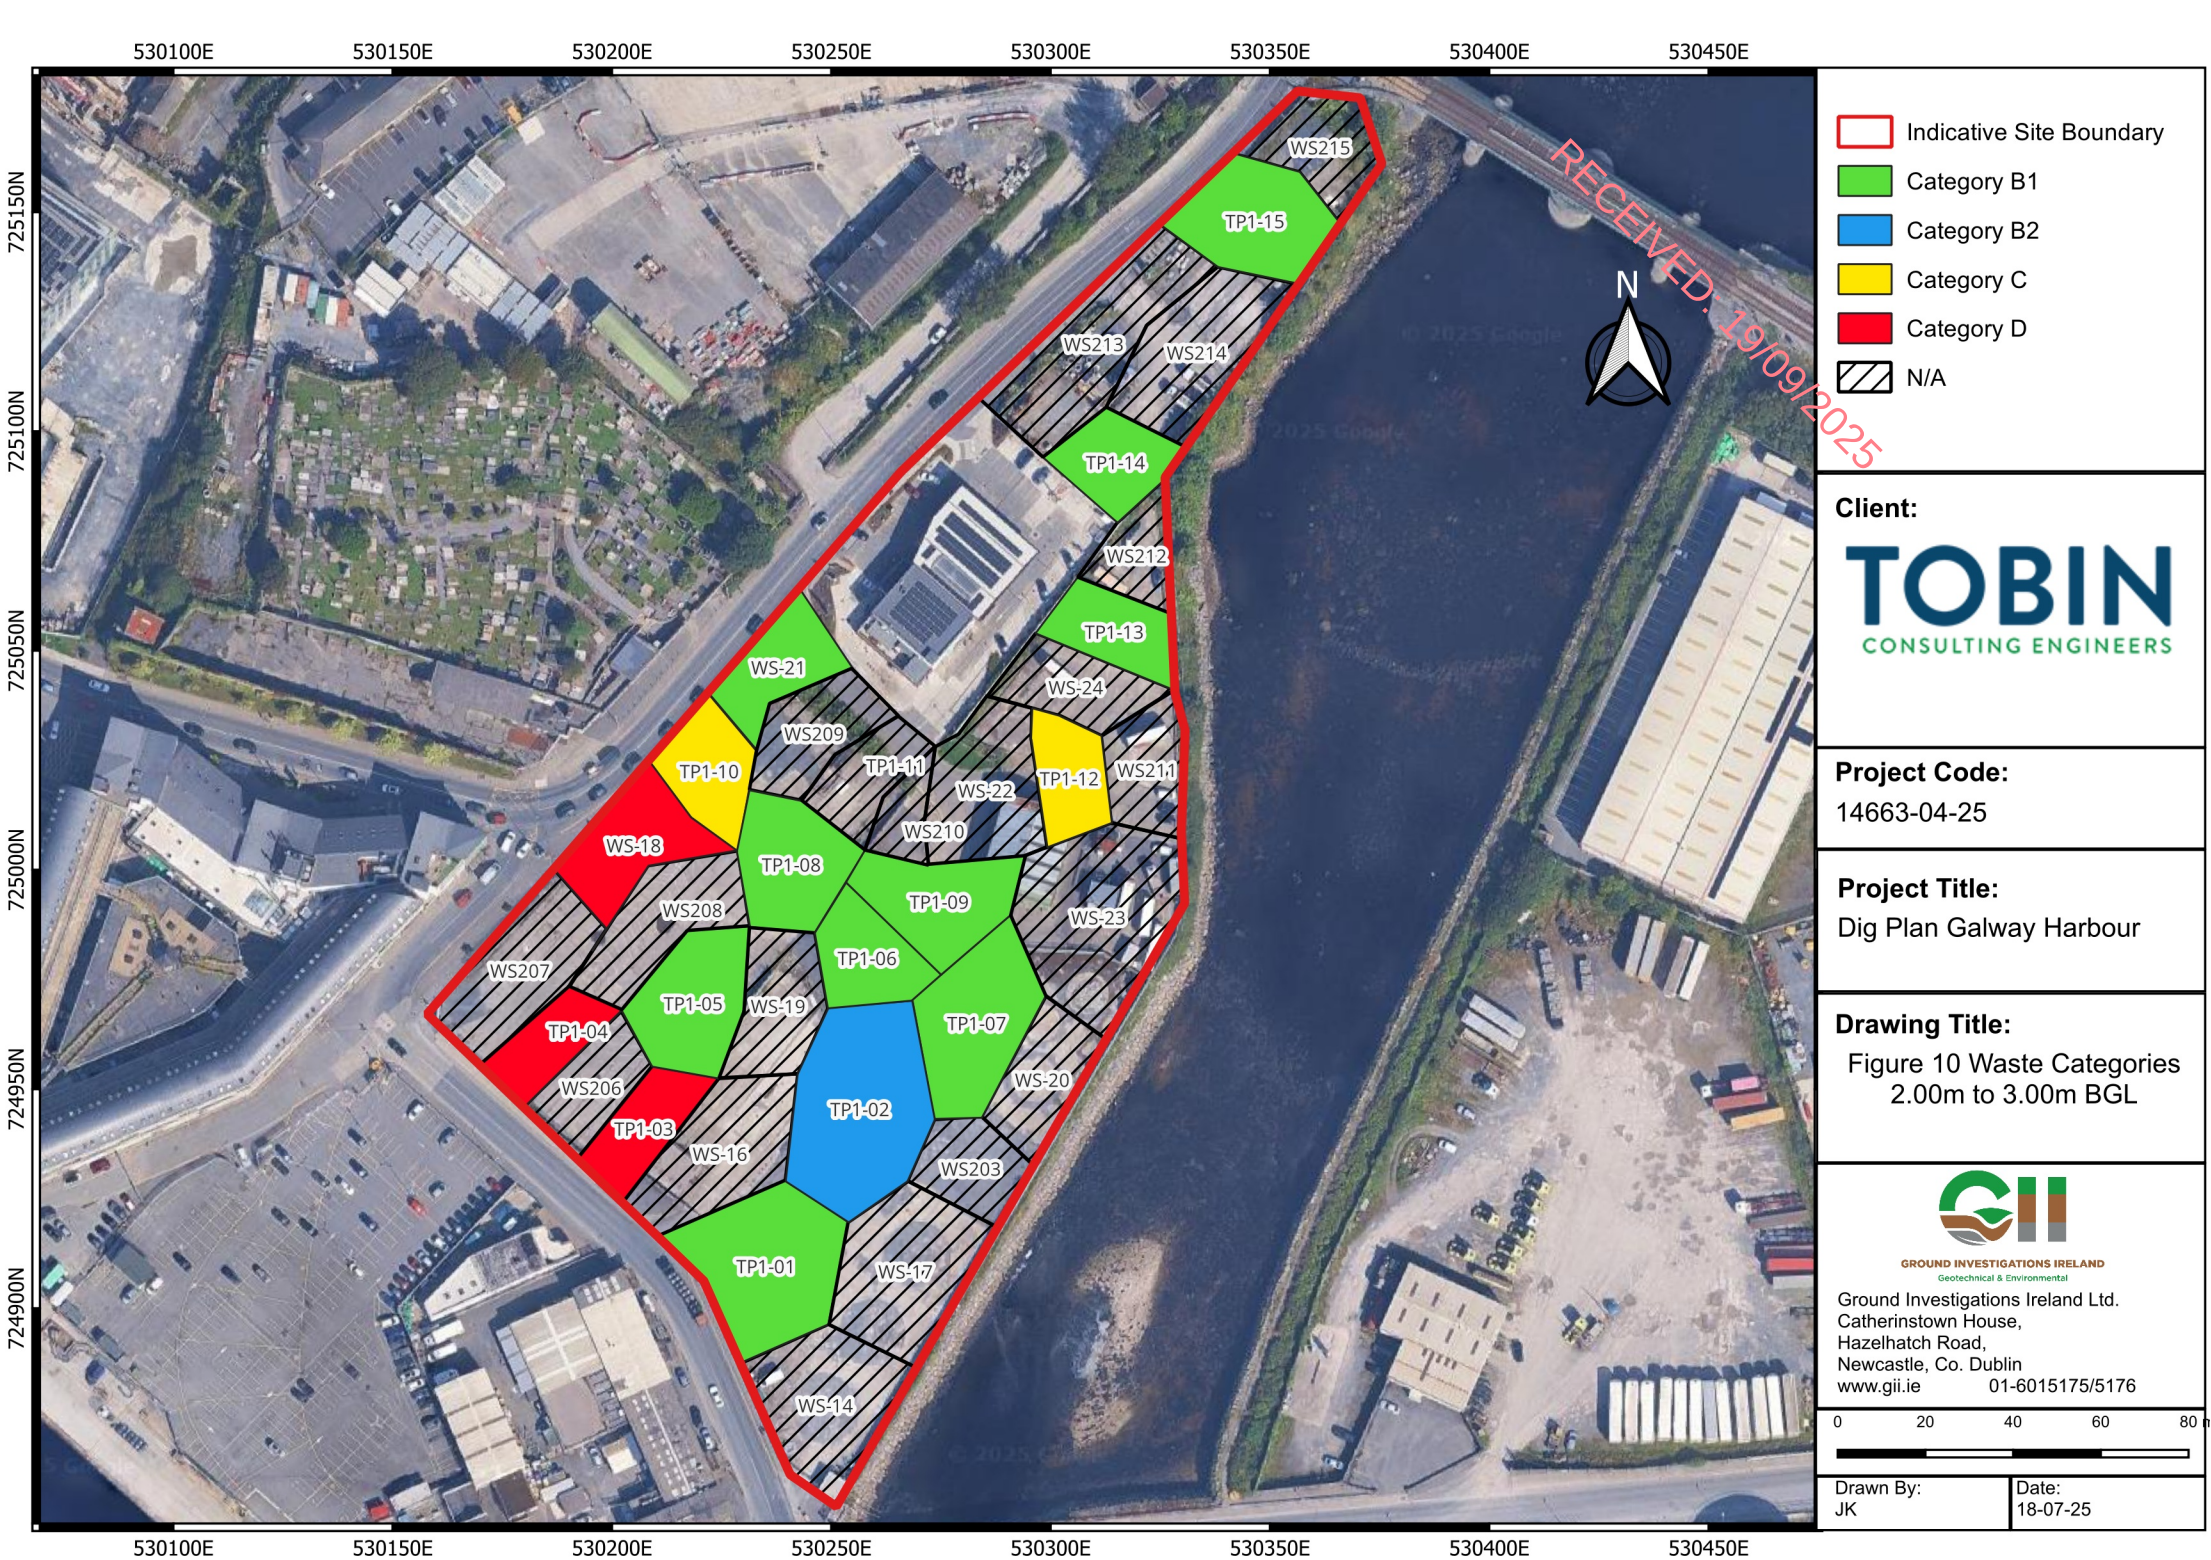

- Indicative Site Boundary
- Category B1
- Category B2
- Category C
- Category D
- N/A


Client:
TOBIN
CONSULTING ENGINEERS

Project Code:
14663-04-25

Project Title:
Dig Plan Galway Harbour

Drawing Title:
Figure 10 Waste Categories
2.00m to 3.00m BGL

GII
GROUND INVESTIGATIONS IRELAND
Geotechnical & Environmental
Ground Investigations Ireland Ltd.
Catherinstown House,
Hazelhatch Road,
Newcastle, Co. Dublin
www.gii.ie 01-6015175/5176

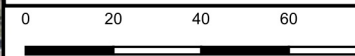

Drawn By:
JK

Date:
18-07-25