

RECEIVED: 29/09/2025



APPENDIX 15 -3

**AUTOTRACK ASSESSMENT FOR
GALWAY CITY**



NOTES:

PLANNING DRAWING ONLY - NOT FOR CONSTRUCTION PURPOSES

Base mapping provided by MKO

City Centre Autotrack Location Plan

PROJECT: Gannow Renewable Energy Development, Co.Galway

CLIENT: Gannow Ltd


SCALE: NTS

PROJECT NO: 11580

DATE: 22.09.25

DRAWN BY: AL

ALAN LIPSCOMBE
TRAFFIC & TRANSPORT CONSULTANTS

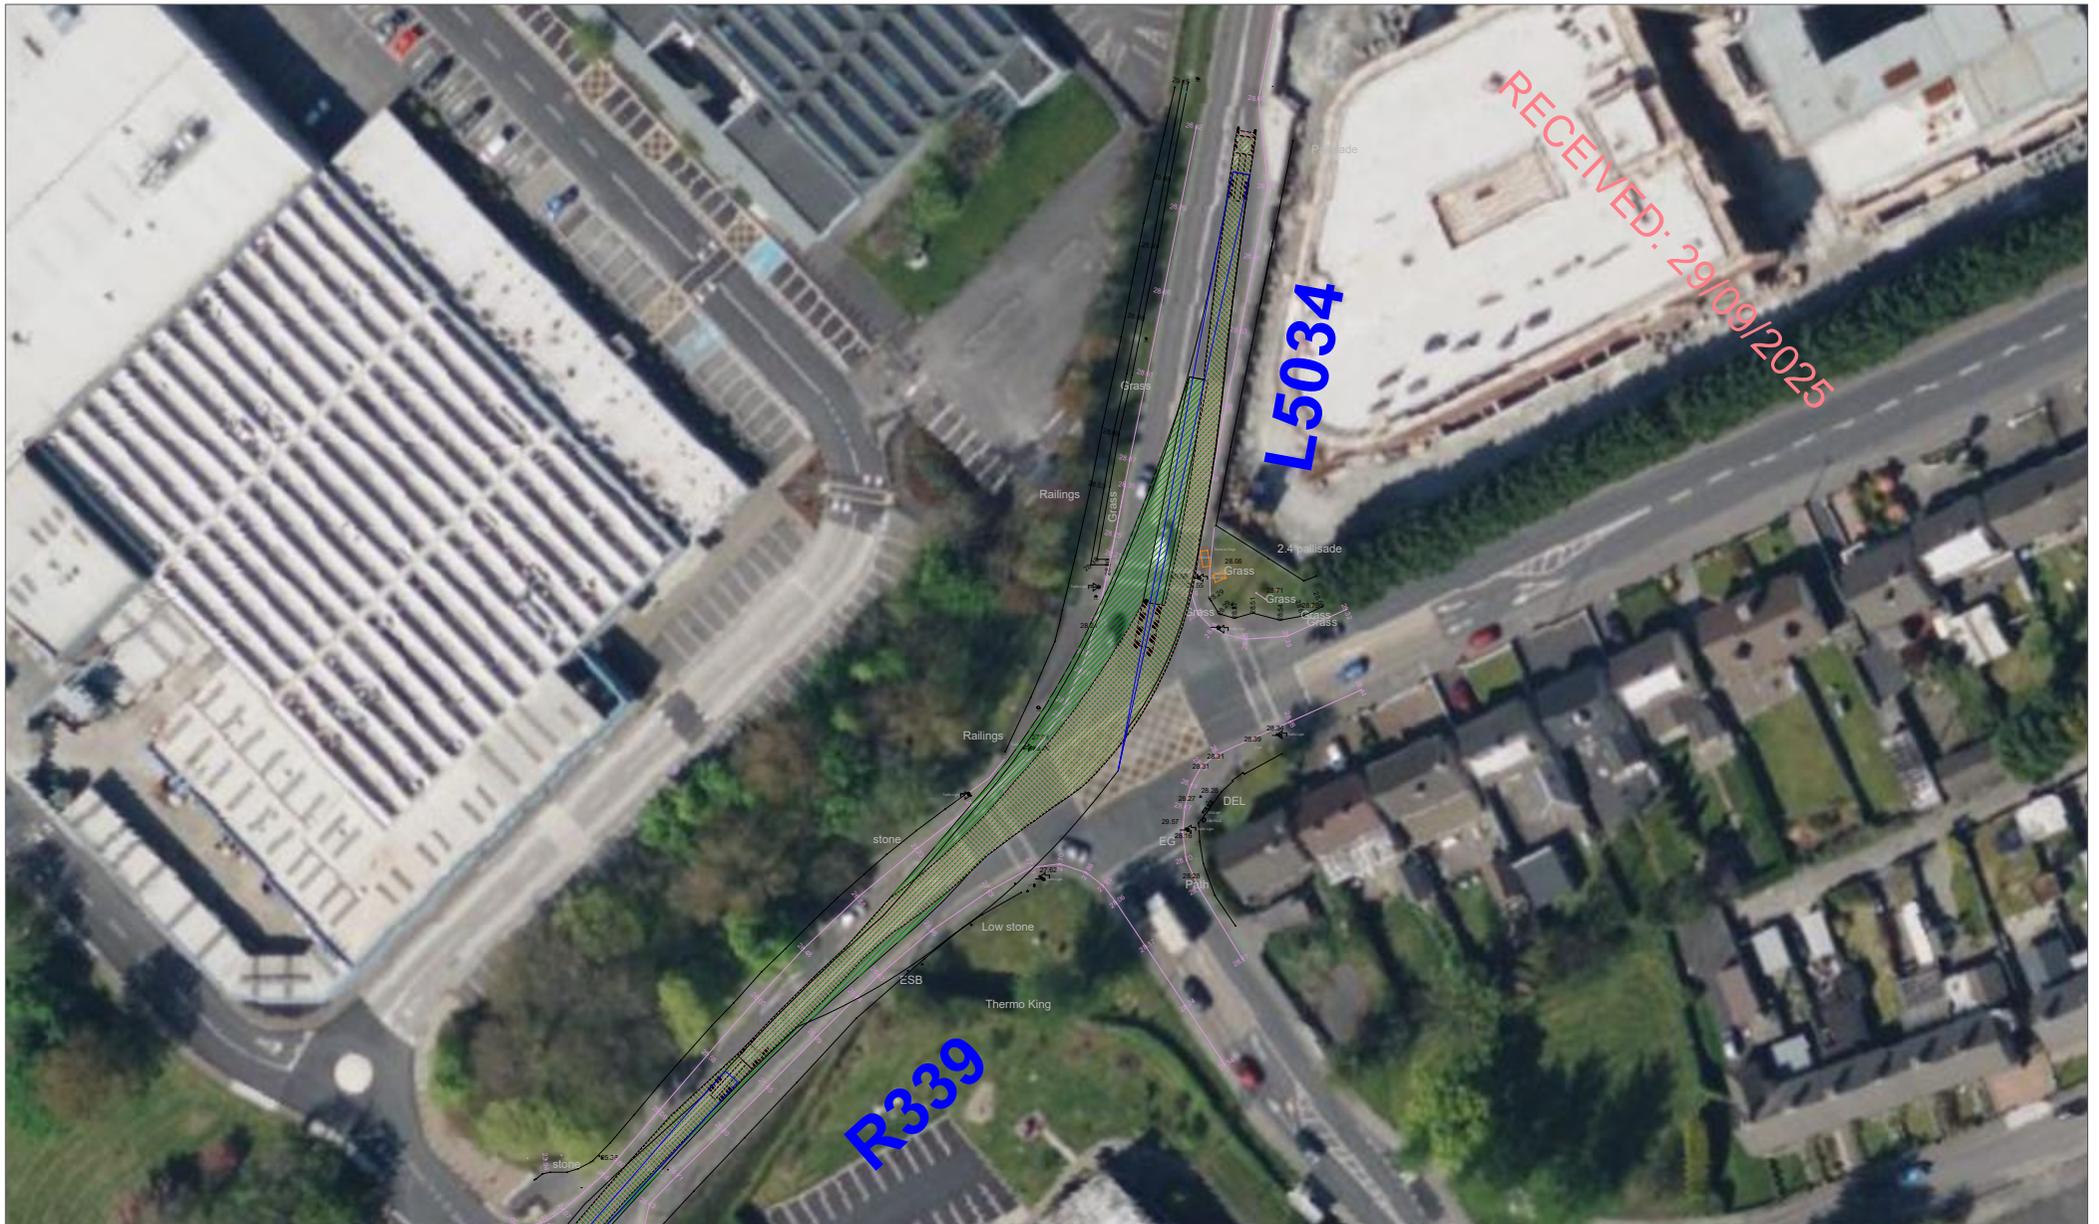

NOTES:

PLANNING DRAWING ONLY - NOT FOR CONSTRUCTION PURPOSES

Figure A15-3-1 Location A - R339 / L5034 junction, blade extended artic

PROJECT: Gannow Renewable Energy Development, Co. Galway

CLIENT: Gannow Ltd

SCALE: 1:1000

PROJECT NO: 11580

DATE: 16.09.25

DRAWN BY: AL

ALAN LIPSCOMBE
TRAFFIC & TRANSPORT CONSULTANTS



NOTES:

PLANNING DRAWING ONLY - NOT FOR CONSTRUCTION PURPOSES

Figure A15-3-2 Location B - L5034/R336 junction, blade extended artic

PROJECT: Gannow Renewable Energy Development, Co. Galway

CLIENT: Gannow Ltd


SCALE: 1:1000

PROJECT NO: 11580

DATE: 16.09.25

DRAWN BY: AL

ALAN LIPSCOMBE
TRAFFIC & TRANSPORT CONSULTANTS

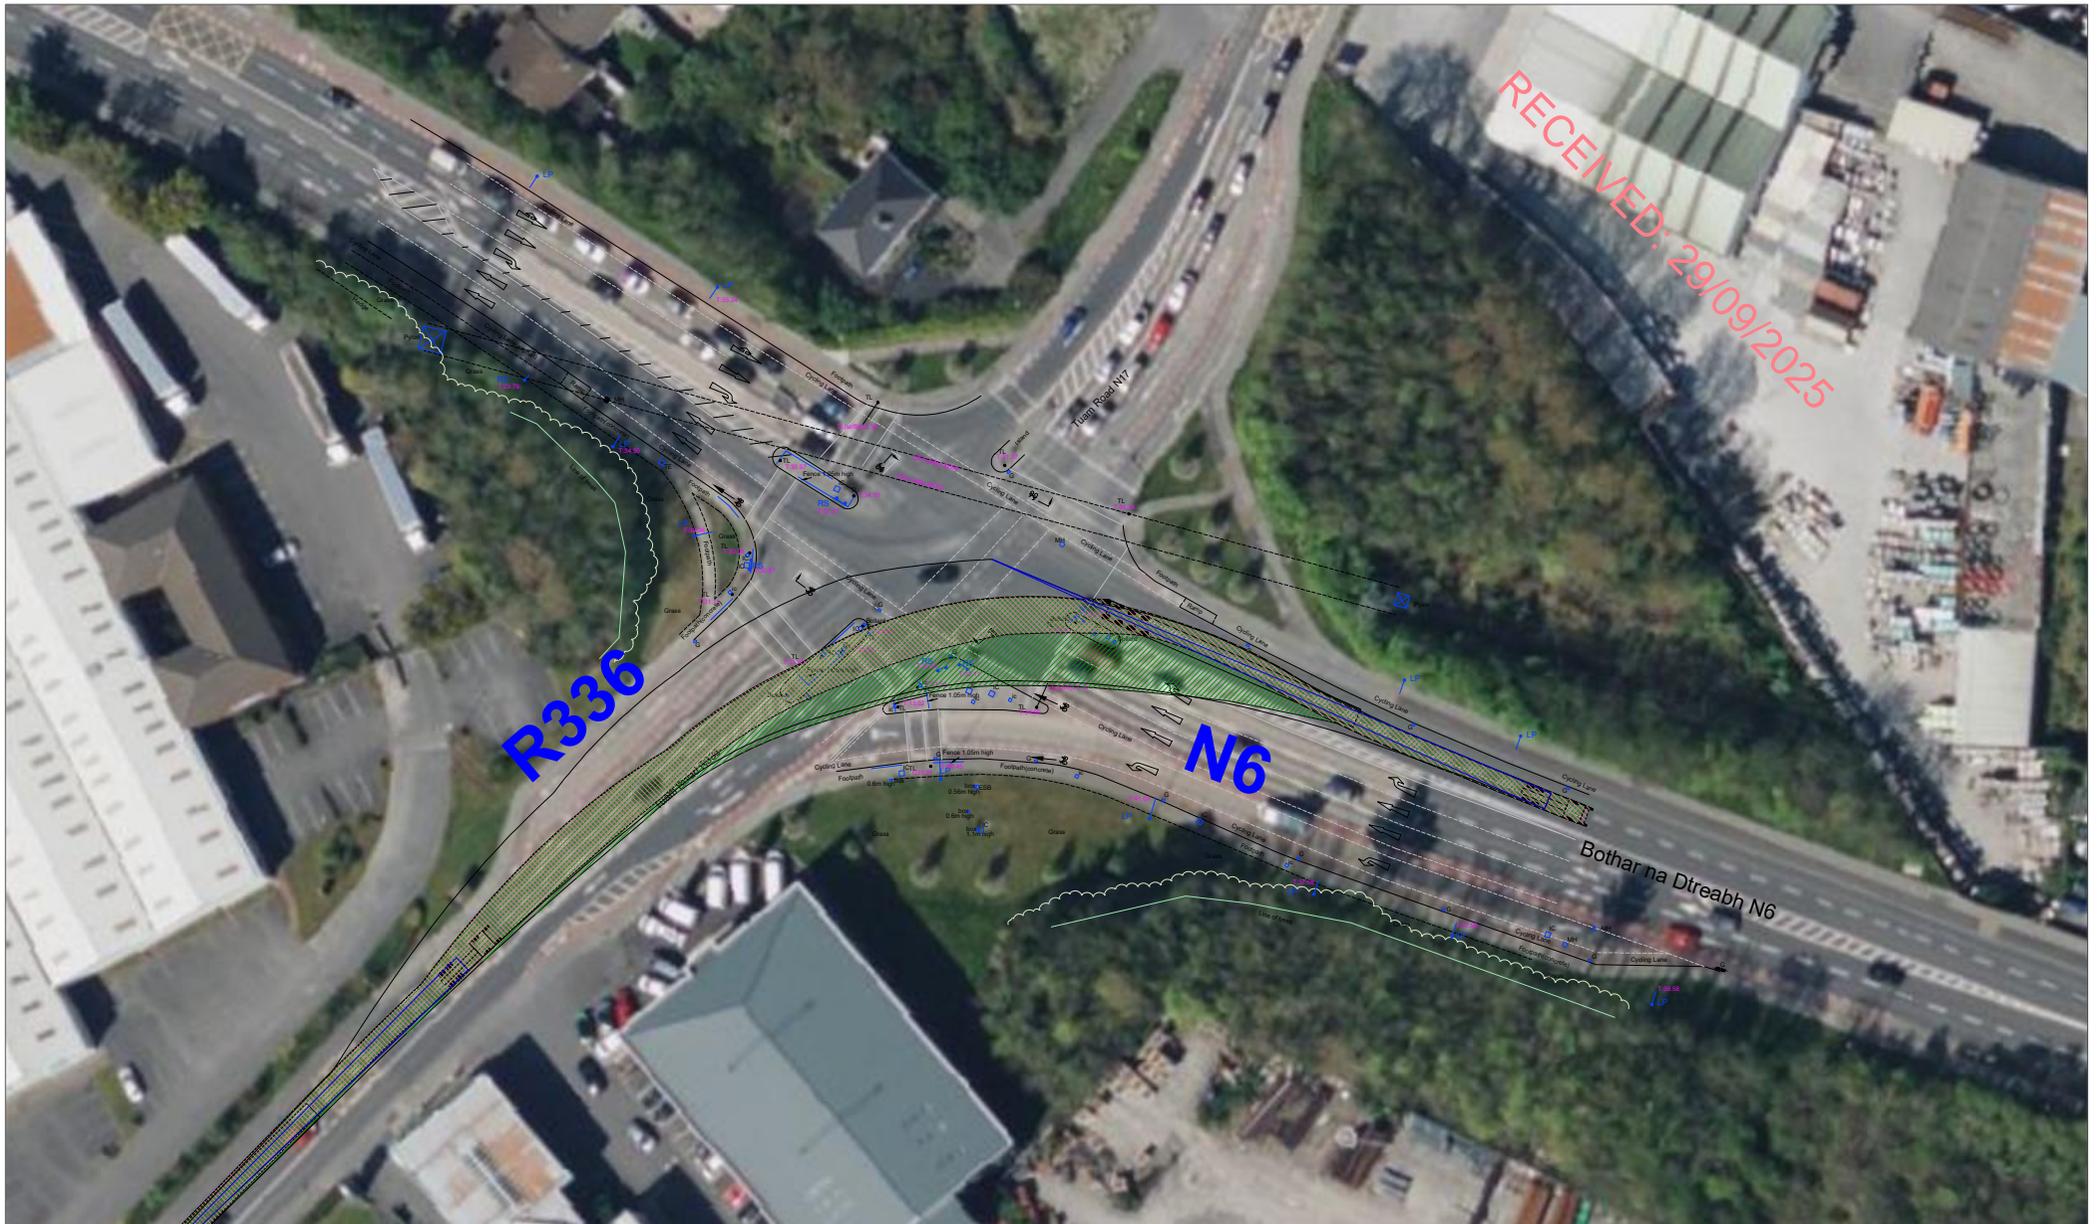

NOTES:

PLANNING DRAWING ONLY - NOT FOR CONSTRUCTION PURPOSES

Figure A15-3-3 Location C - R336 / N6 junction, blade extended artic

PROJECT: Gannow Renewable Energy Development, Co. Galway

CLIENT: Gannow Ltd


SCALE: 1:1000

PROJECT NO: 11580

DATE: 16.09.25

DRAWN BY: AL

ALAN LIPSCOMBE
TRAFFIC & TRANSPORT CONSULTANTS

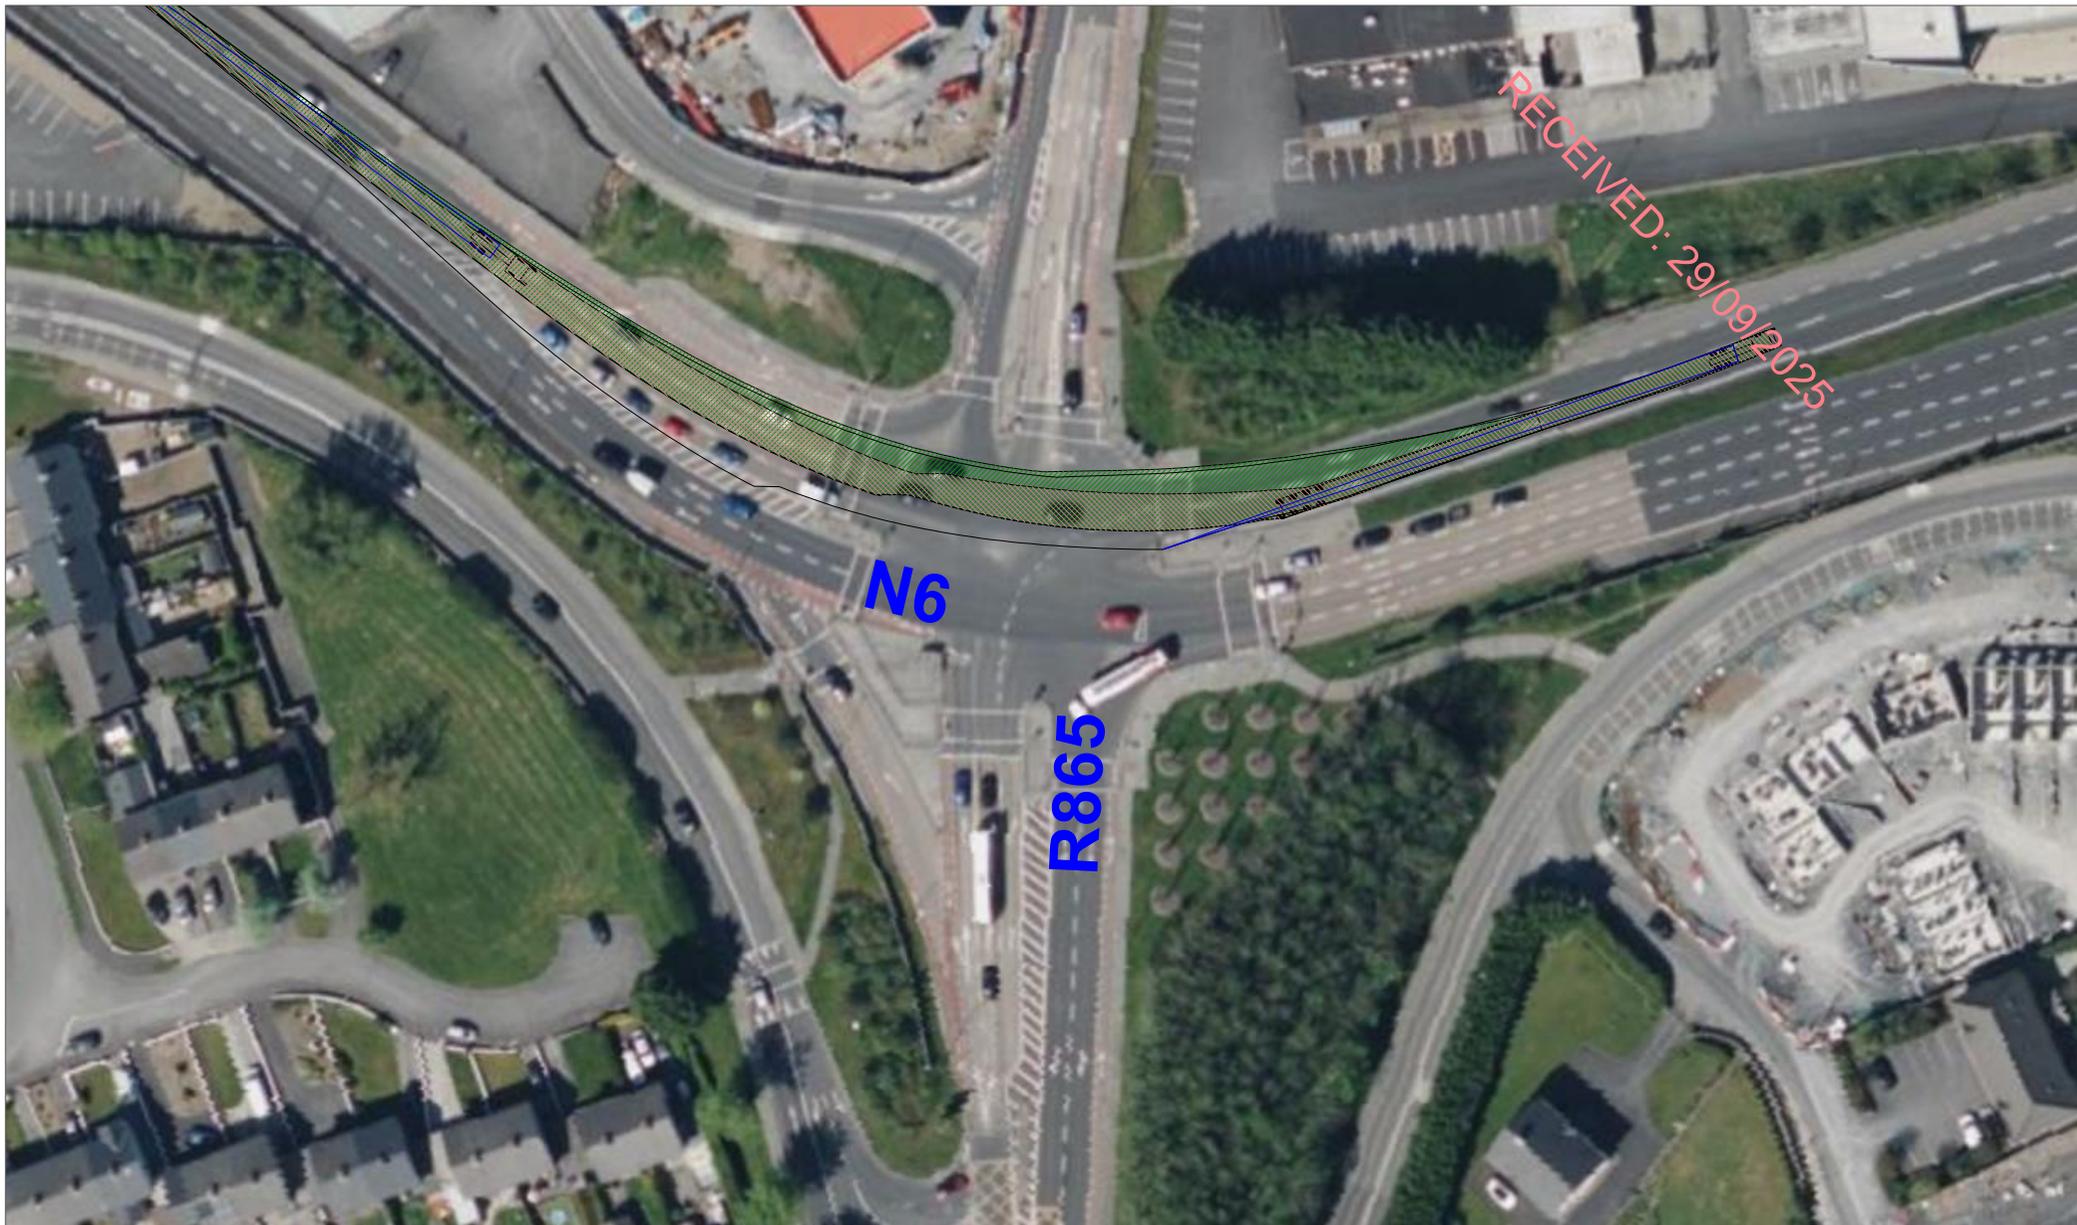

NOTES:

PLANNING DRAWING ONLY - NOT FOR CONSTRUCTION PURPOSES

Figure A15-3-4 Location D - N6 / R865 junction, blade extended artic

PROJECT: Gannow Renewable Energy Development, Co. Galway

CLIENT: Gannow Ltd

SCALE: 1:1000

PROJECT NO: 11580

DATE: 16.09.25

DRAWN BY: AL

ALAN LIPSCOMBE
TRAFFIC & TRANSPORT CONSULTANTS



NOTES:

PLANNING DRAWING ONLY - NOT FOR CONSTRUCTION PURPOSES

Figure A15-3-5 Location E - N6 / R339 junction, blade extended artic

PROJECT: Gannow Renewable Energy Development, Co. Galway

CLIENT: Gannow Ltd

SCALE: 1:1000

PROJECT NO: 11580

DATE: 16.09.25

DRAWN BY: AL

ALAN LIPSCOMBE
TRAFFIC & TRANSPORT CONSULTANTS



NOTES:

PLANNING DRAWING ONLY - NOT FOR CONSTRUCTION PURPOSES

Figure A15-3-6 Location F - N6 Coolagh Roundabout, blade extended artic

PROJECT: Gannow Renewable Energy Development, Co. Galway

CLIENT: Gannow Ltd

SCALE: 1:1000

PROJECT NO: 11580

DATE: 16.09.25

DRAWN BY: AL

ALAN LIPSCOMBE
TRAFFIC & TRANSPORT CONSULTANTS