



Note:  
Scale 1:500. As Agreed  
with Planning Authority


- NOTES**
- FIGURED DIMENSIONS ONLY TO BE TAKEN FROM THIS DRAWING.
  - DRAWING TO BE USED FOR **PLANNING PURPOSES ONLY**.
  - ALL LEVELS REFER TO ORDINANCE DATUM (MALIN HEAD).
  - ENGINEER TO BE INFORMED OF ANY DISCREPANCIES BEFORE ANY WORK COMMENCES.

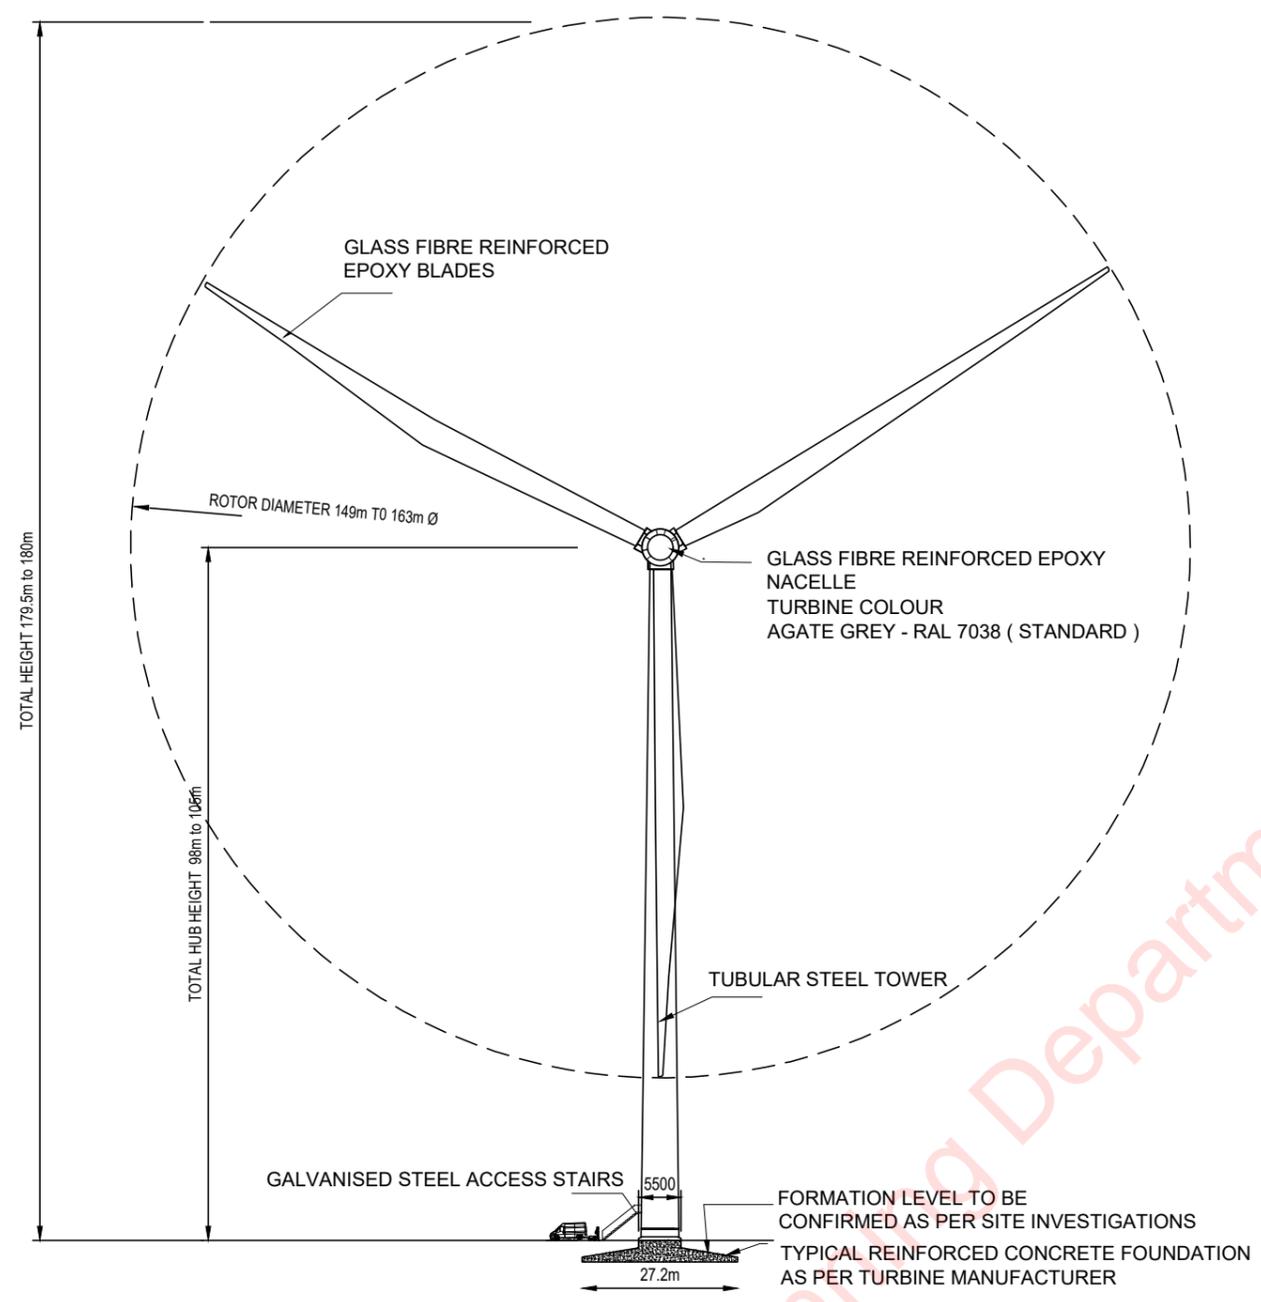


**TYPICAL FRONT / REAR  
ELEVATION OF PROPOSED WIND  
TURBINE**

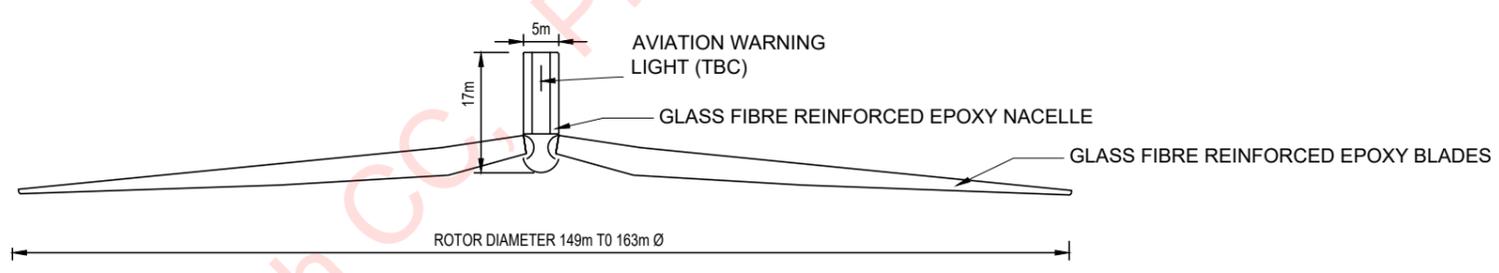

**TYPICAL PLAN OF PROPOSED  
WIND TURBINE**

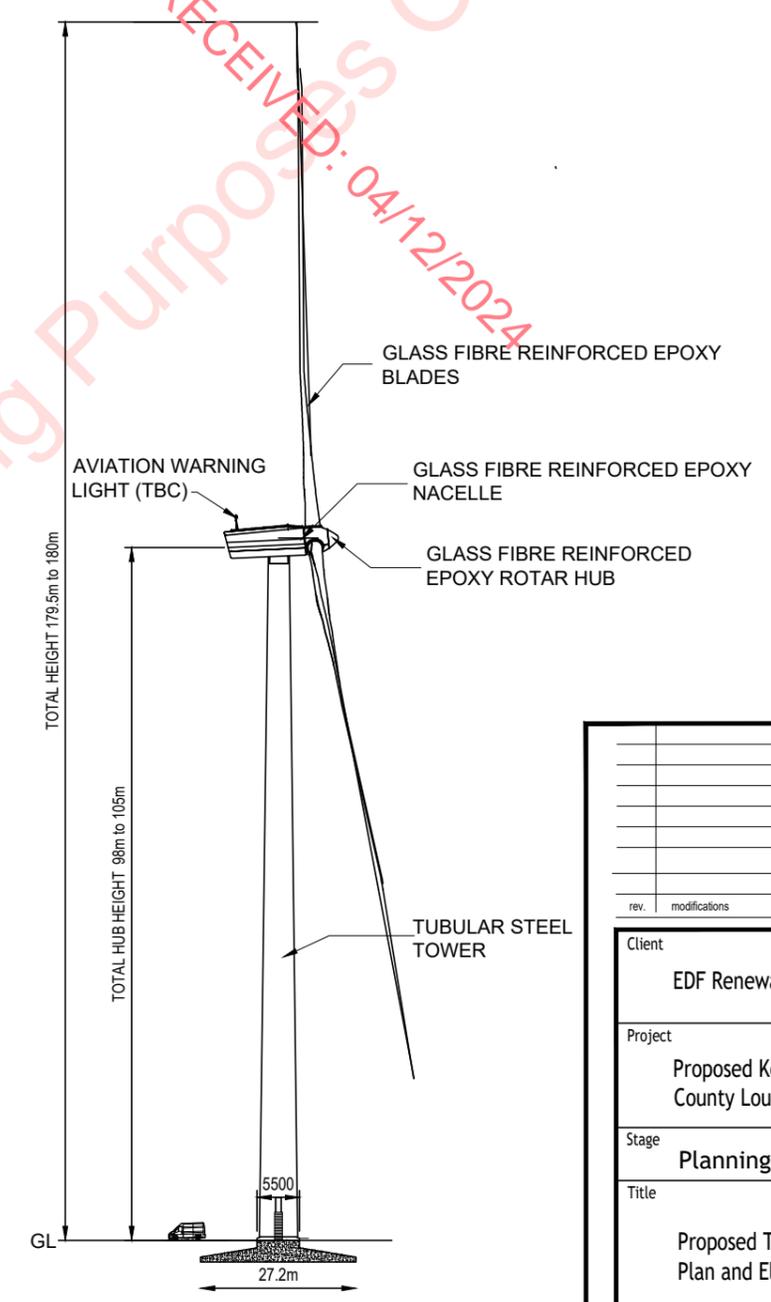

**TYPICAL SIDE ELEVATION OF  
PROPOSED WIND TURBINE**

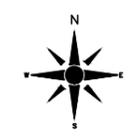

**North Point**  
Orientation Varies  
Refer to Site Layout Plan

rev.	modifications	by	chk	date

Client	EDF Renewable's Ireland Ltd.			
Project	Proposed Kellystown Wind Farm, County Louth			
Stage	Planning			
Title	Proposed Turbine Details Plan and Elevations			
Scales	1:500 (A3)			
Surveyed	Drawn	Checked	Approved	Date
LB	AB	AB/DK	AB/DK	6/11/2024



© COPYRIGHT OF  
JENNINGS O'DONOVAN AND PARTNERS LIMITED  
FINISKLIN Tel (+353) 719 161 416  
SLIGO Email. info@jodireland.com  
IRELAND www.jodireland.com

@JDD\_Sligo Jennings O'Donovan & Partners

Drawing No.	Revision
Figure 1.4	