


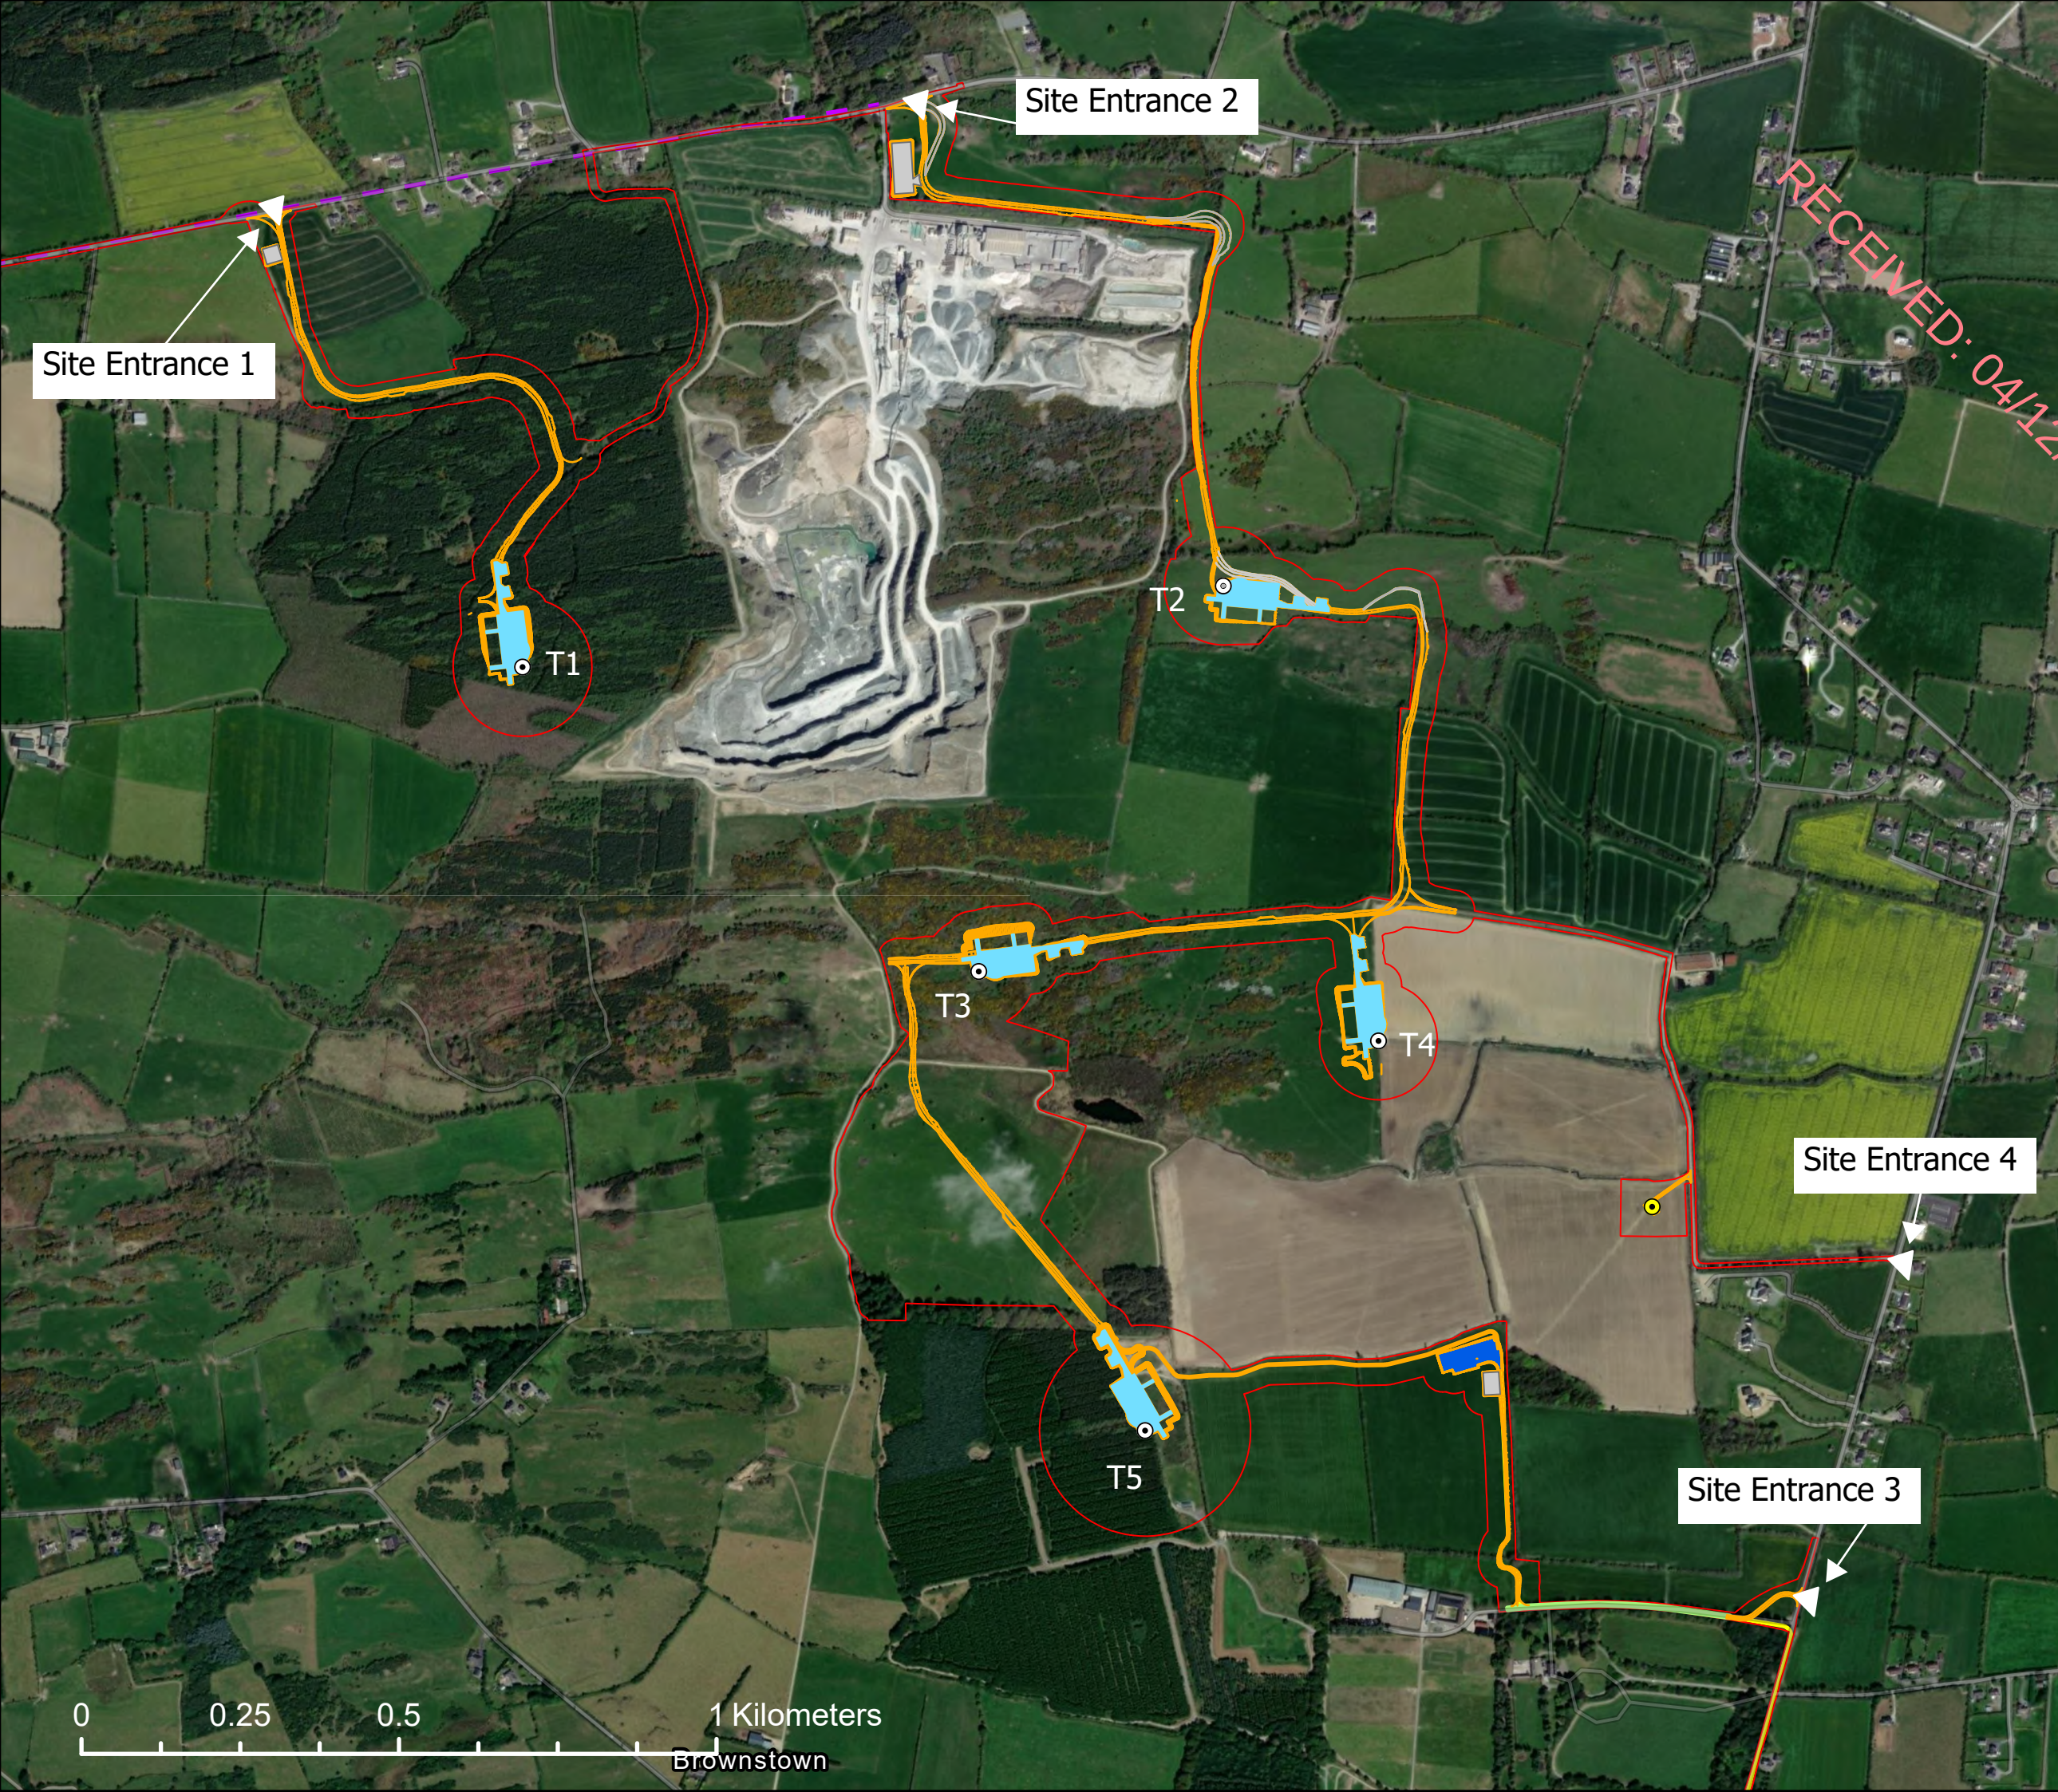

N

Tailte Éireann

© Tailte Éireann - Surveying
Includes National Mapping Reproduced
Under Copyright to Tailte Éireann.
Licence Number CYAL 50382164

Legend

Proposed Turbine Delivery Route

Proposed New Roads

Temporary Access Roads

Proposed upgrades to Existing road

Proposed Turbine Locations

Proposed Turbine Hardstands

Proposed Grid Connection

Proposed Onsite 38kV Substation and Battery Storage Compound

Proposed Temporary Construction Compound

Proposed Project Redline

Met Mast

Client

EDF Renewable Ireland Ltd

Project

Kellystown Wind Farm,
Drumshallon, Co. Louth

Title

Figure 2.6 Site entrance locations at the proposed development

JENNINGS O'DONOVAN

an RSK company

© COPYRIGHT OF
JENNINGS O'DONOVAN AND PARTNERS LIMITED
FINISKLIN
SLIGO
IRELAND

Tel (+353) 719 161 416
Email. info@jodireland.com
www.jodireland.com

@JOD_Sligo

Jennings O'Donovan & Partners

Jennings O'Donovan

Date	15/11/24	Revision	4	Job No.	6918
Scale	1:9,500 (A3)	Stage	EIAR	Figure	2.6
Drawing	AMcL	Checked	RM	Approved	RM