


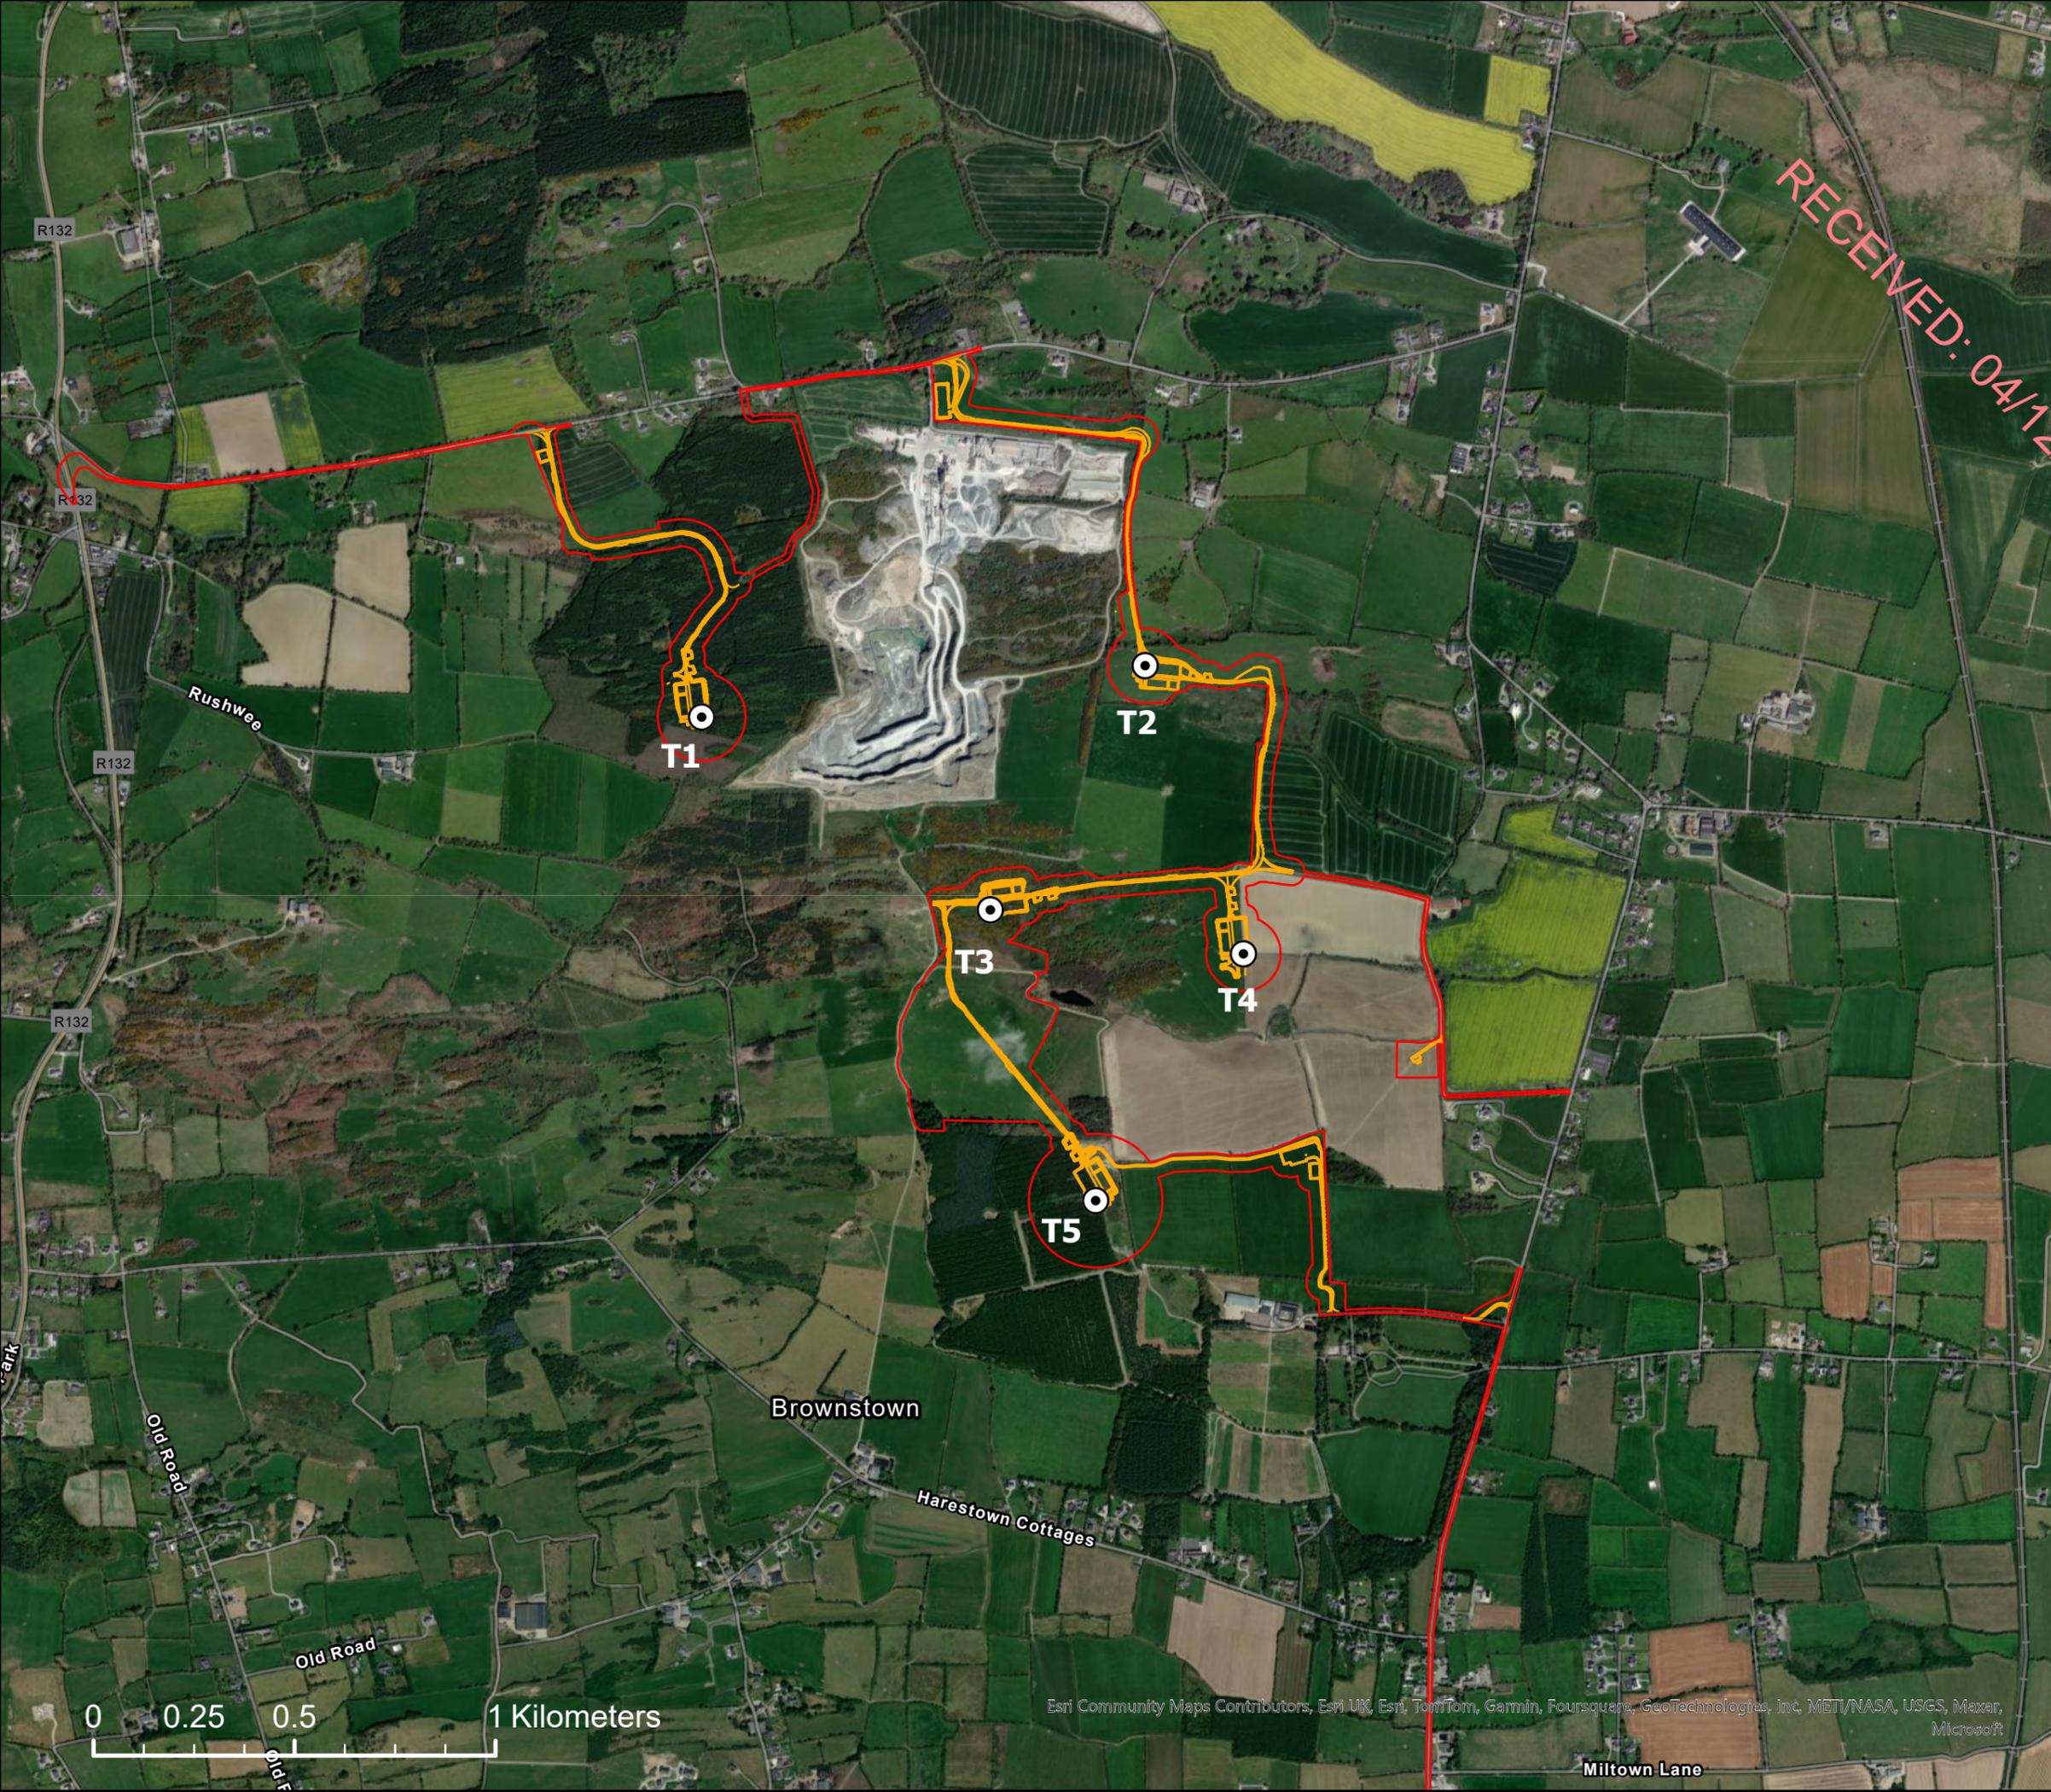

Legend

-  Kellystown Redline Boundary
-  Turbine Locations
-  Civil Works

RECEIVED: 04/12/2024



Client

EDF Renewable Ireland Ltd

Project

Kellystown Wind Farm,
 Drumshallon, Co. Louth

Title

Figure 3.6 Final Layout



© COPYRIGHT OF
 JENNINGS O'DONOVAN AND PARTNERS LIMITED
 FINISKLIN Tel (+353) 719 161 416
 SLIGO Email. info@jodireland.com
 IRELAND www.jodireland.com

@JOD_Sligo  Jennings O'Donovan & Partners  Jennings O'Donovan

Date	12/11/24	Revision 1	Job No. 6918
Scale	1:15,000 (A3)	Stage EIAR	Figure 3.6
Drawing	AMcL	Checked RM	Approved RM