



PLAN
SCALE 1:250

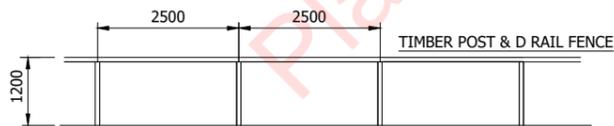

PEDESTRIAN BARRIER
N.T.S

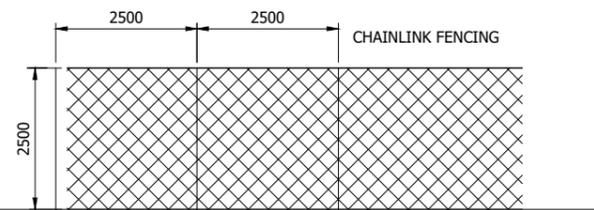

PERIMETER FENCING
N.T.S

- NOTES
1. FIGURED DIMENSIONS ONLY TO BE TAKEN FROM THIS DRAWING.
 2. DRAWING TO BE USED FOR PLANNING PURPOSES ONLY.
 3. ALL LEVELS REFER TO ORDNANCE DATUM (MALIN HEAD).
 4. ENGINEER TO BE INFORMED OF ANY DISCREPANCIES BEFORE ANY WORK COMMENCES.

rev.	modifications	by	chkd	date
file				

Client
EDF Renewables Ireland Ltd

Project
Proposed Kellystown Wind Farm,
County Louth

Stage
Planning

Title
Temporary Contractors
Construction Compound
No. 2

Scales
1:250 (A3)

Surveyed	Drawn	Checked	Approved	Date
LB	AB	RM/AB/DK		05/02/2024



© COPYRIGHT OF
JENNINGS O'DONOVAN AND PARTNERS LIMITED
FINISKLIN Tel (+353) 719 161 416
SLIGO Email. info@jodireland.com
IRELAND www.jodireland.com

Drawing No.
6918-PL-402

Revision