




APPENDIX 15-2
AUTOTRACK ASSESSMENT

REG. No. _____
PLANNING (WEST) DEPT

06 NOV 2025

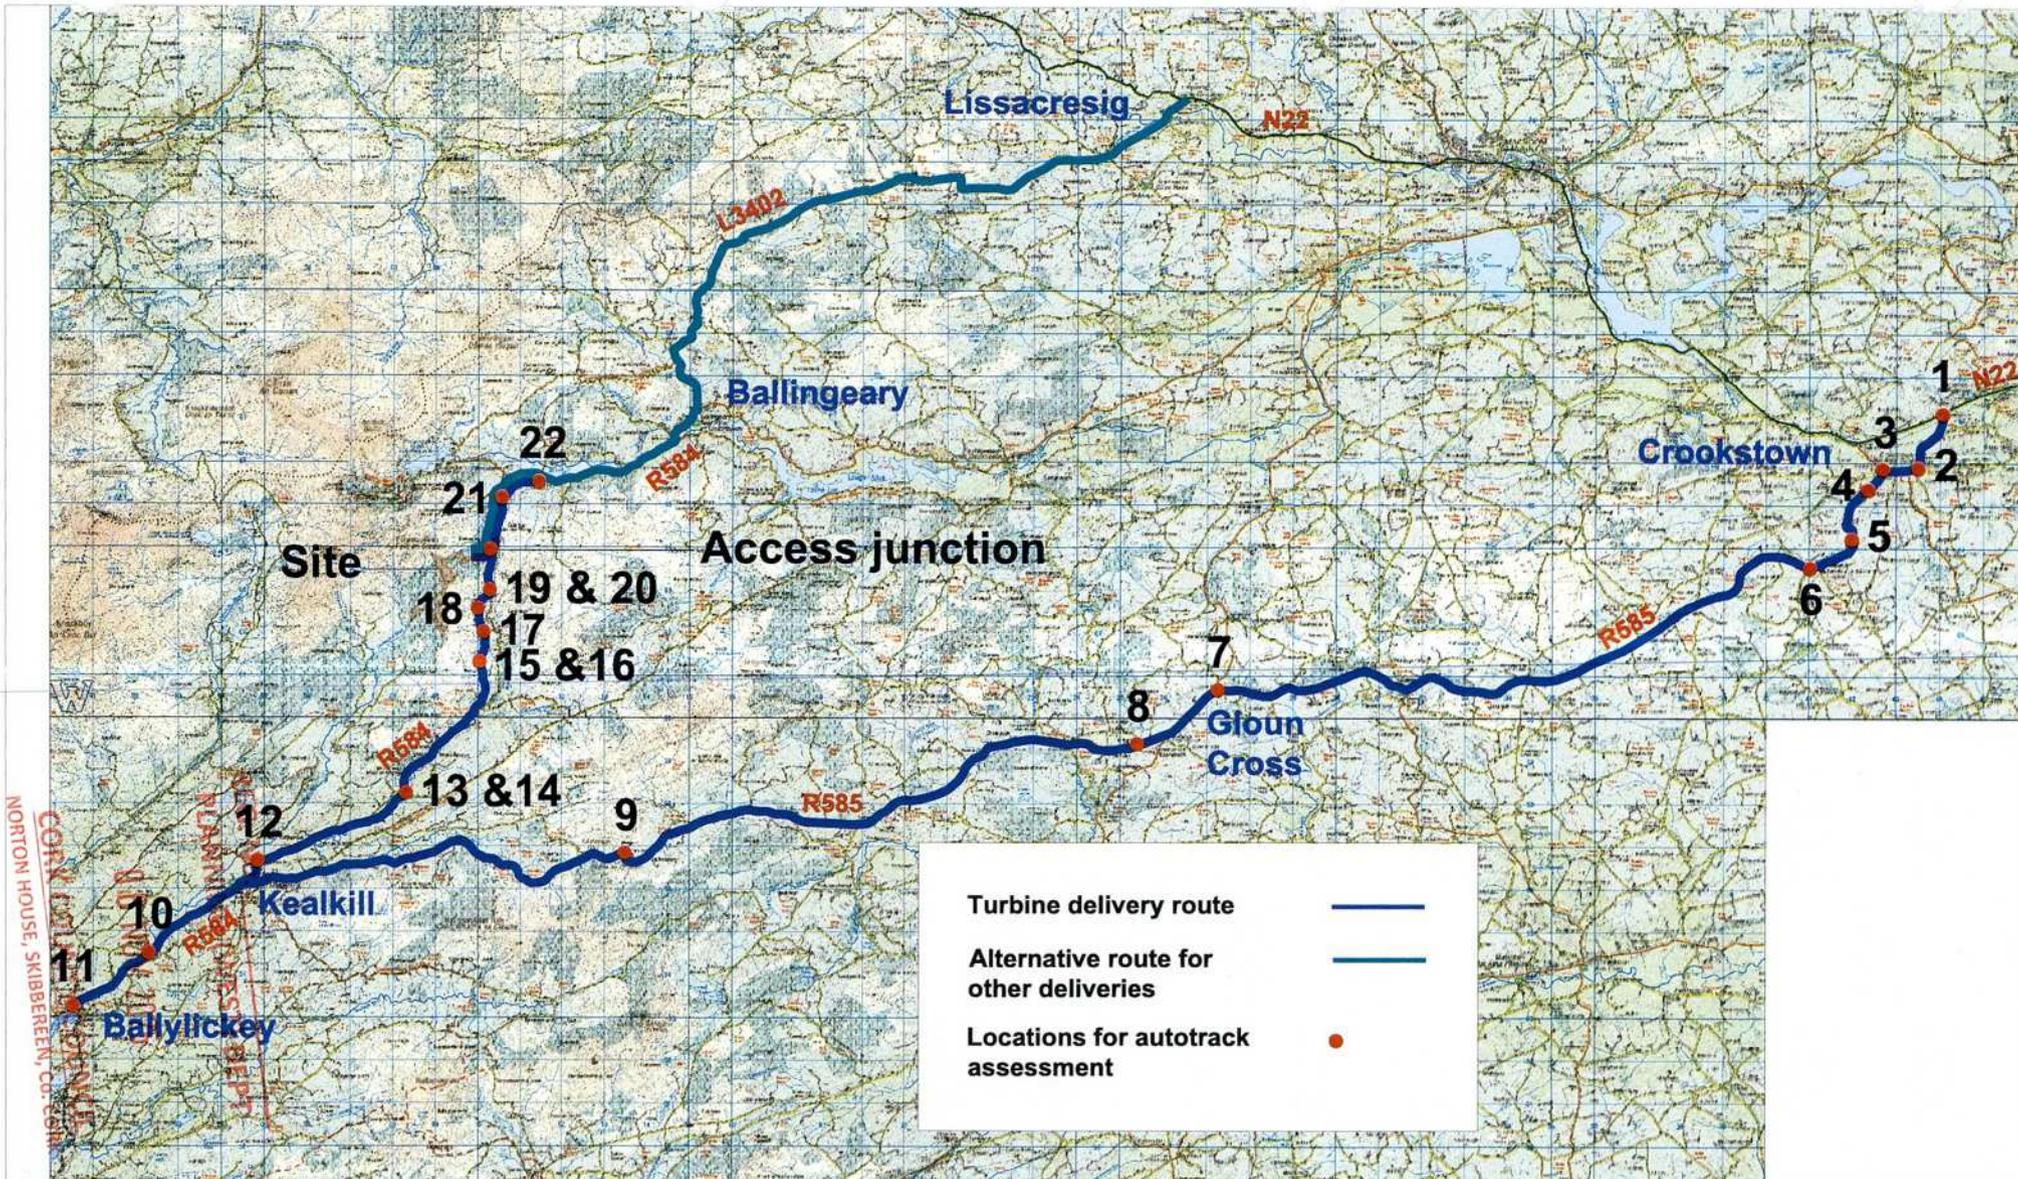

NOTES:		Turbine delivery route autotrack assessment location plan	
PLANNING DRAWING ONLY - NOT FOR CONSTRUCTION PURPOSES			
PROJECT:	Curraglass Wind Farm, Co. Cork	SCALE:	NTS
CLIENT:	Wingleaf Ltd	DATE:	28.08.25
PROJECT NO:	8010	DRAWN BY:	AL

ALAN LIPSCOMBE
TRAFFIC & TRANSPORT CONSULTANTS



NOTES:
 PLANNING DRAWING ONLY - NOT FOR CONSTRUCTION PURPOSES
 Base mapping provided by MKO

Figure 15.6 Location 1 - N22 / R585 junction at Castlemore, blade extended artic

PROJECT: Curraglass Wind Farm, Co. Cork		SCALE: 1:1000	
CLIENT: Wingleaf Ltd		DRAWN BY: **	
PRC NO: 8010	DATE: 22.08.25		

ALAN LIPSCOMBE
TRAFFIC & TRANSPORT CONSULTANTS



REG. No. _____

NOTES:

PLANNING (WEST) DEPT

PLANNING DRAWING ONLY - NOT FOR CONSTRUCTION PURPOSES

Base mapping provided by MKO

06 NOV 2025

CORK COUNTY COUNCIL

NORTON HOUSE, SKIBBEREEN, Co. CORK

Figure 15.7 Location 1 - N22 / R585 junction at Castlemore, tower extended artic

PROJECT: Curraglass Wind Farm, Co Cork

CLIENT: Wingleaf Ltd

PROJECT NO: 8010

DATE: 05.09.25

SCALE: 1:1000

DRAWN BY: AL

**ALAN LIPSCOMBE
TRAFFIC & TRANSPORT CONSULTANTS**



R585

R585

NOTES: REG. No. _____

PLANNING DRAWING ONLY - NOT FOR CONSTRUCTION PURPOSES

Base mapping provided by MKO

PLANNING (WEST) DEPT

06 NOV 2025

CORK COUNTY COUNCIL
NORTON HOUSE, SKIBBEREEN, Co. CORK

Figure 15.9 Location 2 - Right turn on R585 Crookstown, tower extended artic

PROJECT: Curraglass Wind Farm, Co Cork	
CLIENT: Wingleaf Ltd	SCALE: 1:1000
PROJECT NO: 8010	DATE: 05.09.25
	DRAWN BY: AL

ALAN LIPSCOMBE
TRAFFIC & TRANSPORT CONSULTANTS



NOTES:

PLANNING DRAWING ONLY - NOT FOR CONSTRUCTION PURPOSES

Base mapping provided by MKO

REG. NO. 06 NOV 2025
PLANNING (WEST) DEPT

Figure 15.10 Location 3 - Left turn at R585 / R590 junction at Crookstown, blade extended artic

PROJECT: Curraglass Wind Farm, Co. Cork		SCALE: 1:1000
CLIENT: Wingleaf Ltd		
PROJECT NO: 8010	DATE: 05.09.25	DRAWN BY: ..

ALAN LIPSCOMBE
TRAFFIC & TRANSPORT CONSULTANTS



NOTES:

PLANNING DRAWING ONLY - NOT FOR CONSTRUCTION PURPOSES

Base mapping provided by MKO

CORK COUNTY COUNCIL
 NOTTON HOUSE, SKIBBEREEN, Co. CORK

Figure 15.11 Location 3 - Left turn at R585 / R590 junction at Crookstown, tower extended artic

PROJECT: Curraglass Wind Farm, Co. Cork		SCALE: 1:1000
CLIENT: Wingleaf Ltd		
PROJECT NO: 8010	DATE: 05.09.25	DRAWN BY: AL

ALAN LIPSCOMBE
TRAFFIC & TRANSPORT CONSULTANTS



R585

NOTES:
 PLANNING DRAWING ONLY - NOT FOR CONSTRUCTION PURPOSES
 Base mapping provided by MKO
 PLANNING (WEST) DEPT
 06 NOV 2025
 CORK COUNTY COUNCIL
 NORTON HOUSE, BISHOPSCOURTH, CO. DUBLIN 15

Figure 15.12 Location 4 - Bend on R585, blade extended artic

PROJECT: Curraglass Wind Farm, Co. Cork	
CLIENT: Wingleaf Ltd	SCALE: 1:1000
PR: NO: 8010	DATE: 22.08.25
DRAWN BY:	

ALAN LIPSCOMBE
TRAFFIC & TRANSPORT CONSULTANTS



R585

NOTES:

PLANNING DRAWING ONLY - NOT FOR CONSTRUCTION PURPOSES

Base mapping provided by MKO

CORK COUNTY COUNCIL
NORTON HOUSE, SKIBBEREEN, Co. CORK

Figure 15.13 Location 4 - Bend on R585, tower extended artic

PROJECT: Curraglass Wind Farm, Co. Cork

CLIENT: Wingleaf Ltd

PROJECT NO: 8010

DATE: 05.09.25

SCALE: 1:1000

DRAWN BY: AL

ALAN LIPSCOMBE
TRAFFIC & TRANSPORT CONSULTANTS



R585

NOTES:

PLANNING DRAWING ONLY - NOT FOR CONSTRUCTION PURPOSES

Base mapping provided by MKO

PLANNING (WEST) DEPT

06 NOV 2025

MUNICIPAL

Figure 15.14a Location 5 - Series of bends on R585, blade extended artic

PROJECT: Curraglass Wind Farm, Co. Cork

CLIENT: Wingleaf Ltd

PROJECT NO: 8010

DATE: 22.08.25

SCALE: 1:1000

DRAWN BY: **

ALAN LIPSCOMBE
TRAFFIC & TRANSPORT CONSULTANTS



NOTES:

PLANNING (WEST) DEPT

PLANNING DRAWING ONLY - NOT FOR CONSTRUCTION PURPOSES

06 NOV 2025

Base mapping provided by MKO

CORK COUNTY COUNCIL
NORTON HOUSE, SKIBBEREEN, Co. CORK

Figure 15.14b Location 5 - Series of bends on R585, blade extended artic

PROJECT:	Curraglass Wind Farm, Co. Cork		
CLIENT:	Wingleaf Ltd	SCALE:	1:1000
PROJECT NO:	8010	DATE:	22.08.25
		DRAWN BY:	AL

ALAN LIPSCOMBE
TRAFFIC & TRANSPORT CONSULTANTS



R585

NOTES:

PLANNING DRAWING ONLY - NOT FOR CONSTRUCTION PURPOSES

Base mapping provided by MKO

06 NOV 2025
 COUNTY OF CORK
 PLANNING (INSTR) DE

Figure 15.15a Location 5 - Series of bends on R585, tower extended artic

PROJECT: Curraglass Wind Farm, Co. Cork

CLIENT: Wingleaf Ltd

SCALE: 1:1000

PRJ NO: 8010

DATE: 05.09.25

DRAWN BY: **

ALAN LIPSCOMBE
TRAFFIC & TRANSPORT CONSULTANTS



NOTES:

PLANNING DRAWING ONLY, NOT FOR CONSTRUCTION PURPOSES

Base mapping provided by MKO

CORK COUNTY COUNCIL
NORTON HOUSE, SKIBBEREEN, Co. CORK

Figure 15.15b Location 5 - Series of bends on R585, tower extended artic

PROJECT: Curraglass Wind Farm, Co. Cork

CLIENT: Wingleaf Ltd

PROJECT NO: 8010

DATE: 05.09.25

SCALE: 1:1000

DRAWN BY: AL

ALAN LIPSCOMBE
TRAFFIC & TRANSPORT CONSULTANTS



NOTES:

PLANNING DRAWING ONLY - NOT FOR CONSTRUCTION PURPOSES

Base mapping provided by MKO

Figure 15.16 Location 6 - R585 through Bealnablath, blade extended artic

PROJECT: Curraglass Wind Farm, Co. Cork		SCALE: 1:1000
CLIENT: Wingleaf Ltd		
PRC NO: 8010	DATE: 22.08.25	DRAWN BY: ..

ALAN LIPSCOMBE
TRAFFIC & TRANSPORT CONSULTANTS



NOTES:

PLANNING DRAWING ONLY - NOT FOR CONSTRUCTION PURPOSES

Base mapping provided by MKO

Figure 15.17 Location 6 - R585 through Bealnablath, tower extended artic

PROJECT: Curraglass Wind Farm, Co. Cork		SCALE: 1:1000
CLIENT: Wingleaf Ltd		
PROJECT NO: 8010	DATE: 05.09.25	DRAWN BY: AL

ALAN LIPSCOMBE
TRAFFIC & TRANSPORT CONSULTANTS



NOTES:

PLANNING DRAWING ONLY - NOT FOR CONSTRUCTION PURPOSES

Base mapping provided by MKO

Figure 15.18 Location 7 - Bend on R585 at Gloun Cross, blade extended artic

PROJECT:		Curraglass Wind Farm, Co. Cork	
CLIENT:		Wingleaf Ltd	
SCALE:	1:1000		
PRC NO:	8010	DATE:	22.08.25
DRAWN BY:			

ALAN LIPSCOMBE
TRAFFIC & TRANSPORT CONSULTANTS



NOTES:

PLANNING DRAWING ONLY - NOT FOR CONSTRUCTION PURPOSES

Base mapping provided by MKO

Figure 15.19 Location 7 - Bend on R585 at Gloun Cross, tower extended artic

PROJECT: Curraglass Wind Farm, Co. Cork

CLIENT: Wingleaf Ltd


PROJECT NO: 8010

DATE: 05.09.25

SCALE: 1:1000

DRAWN BY: AL

ALAN LIPSCOMBE
TRAFFIC & TRANSPORT CONSULTANTS

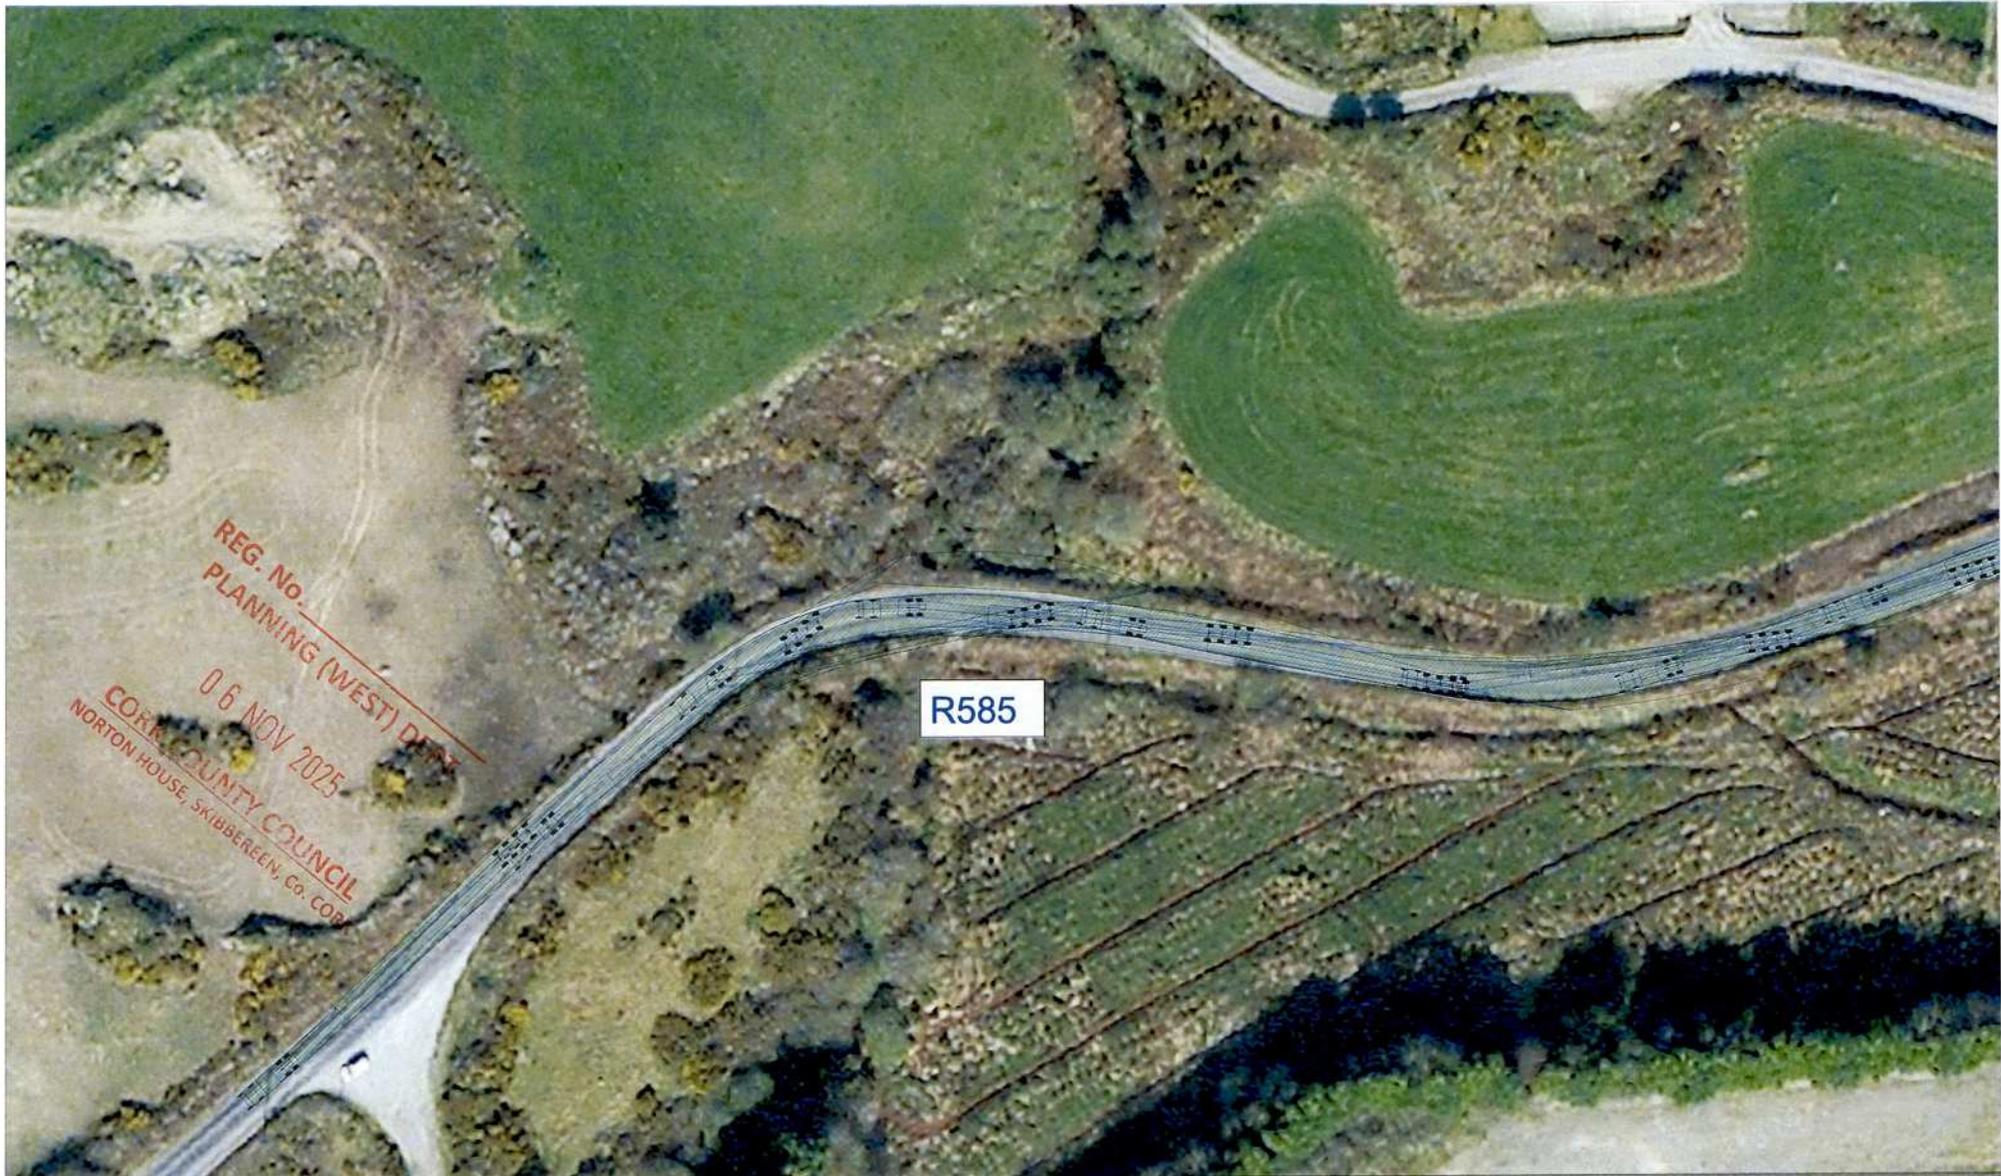

NOTES:

PLANNING DRAWING ONLY - NOT FOR CONSTRUCTION PURPOSES

Base mapping provided by MKO

Figure 15.20 Location 8 - Bend on R585 at Shanlaragh, blade extended artic

PROJECT: Curraglass Wind Farm, Co. Cork	
CLIENT: Wingleaf Ltd	SCALE: 1:1000
PRC NO: 8010	DATE: 22.08.25
DRAWN BY: ..	

ALAN LIPSCOMBE
TRAFFIC & TRANSPORT CONSULTANTS




NOTES:

PLANNING DRAWING ONLY - NOT FOR CONSTRUCTION PURPOSES

Base mapping provided by MKO

Figure 15.21 Location 8 - Bend on R585 at Shanlaragh, tower extended artic

PROJECT: Curraglass Wind Farm, Co. Cork		<p>ALAN LIPSCOMBE TRAFFIC & TRANSPORT CONSULTANTS</p>
CLIENT: Wingleaf Ltd	SCALE: 1:1000	
PROJECT NO: 8010	DATE: 05.09.25	

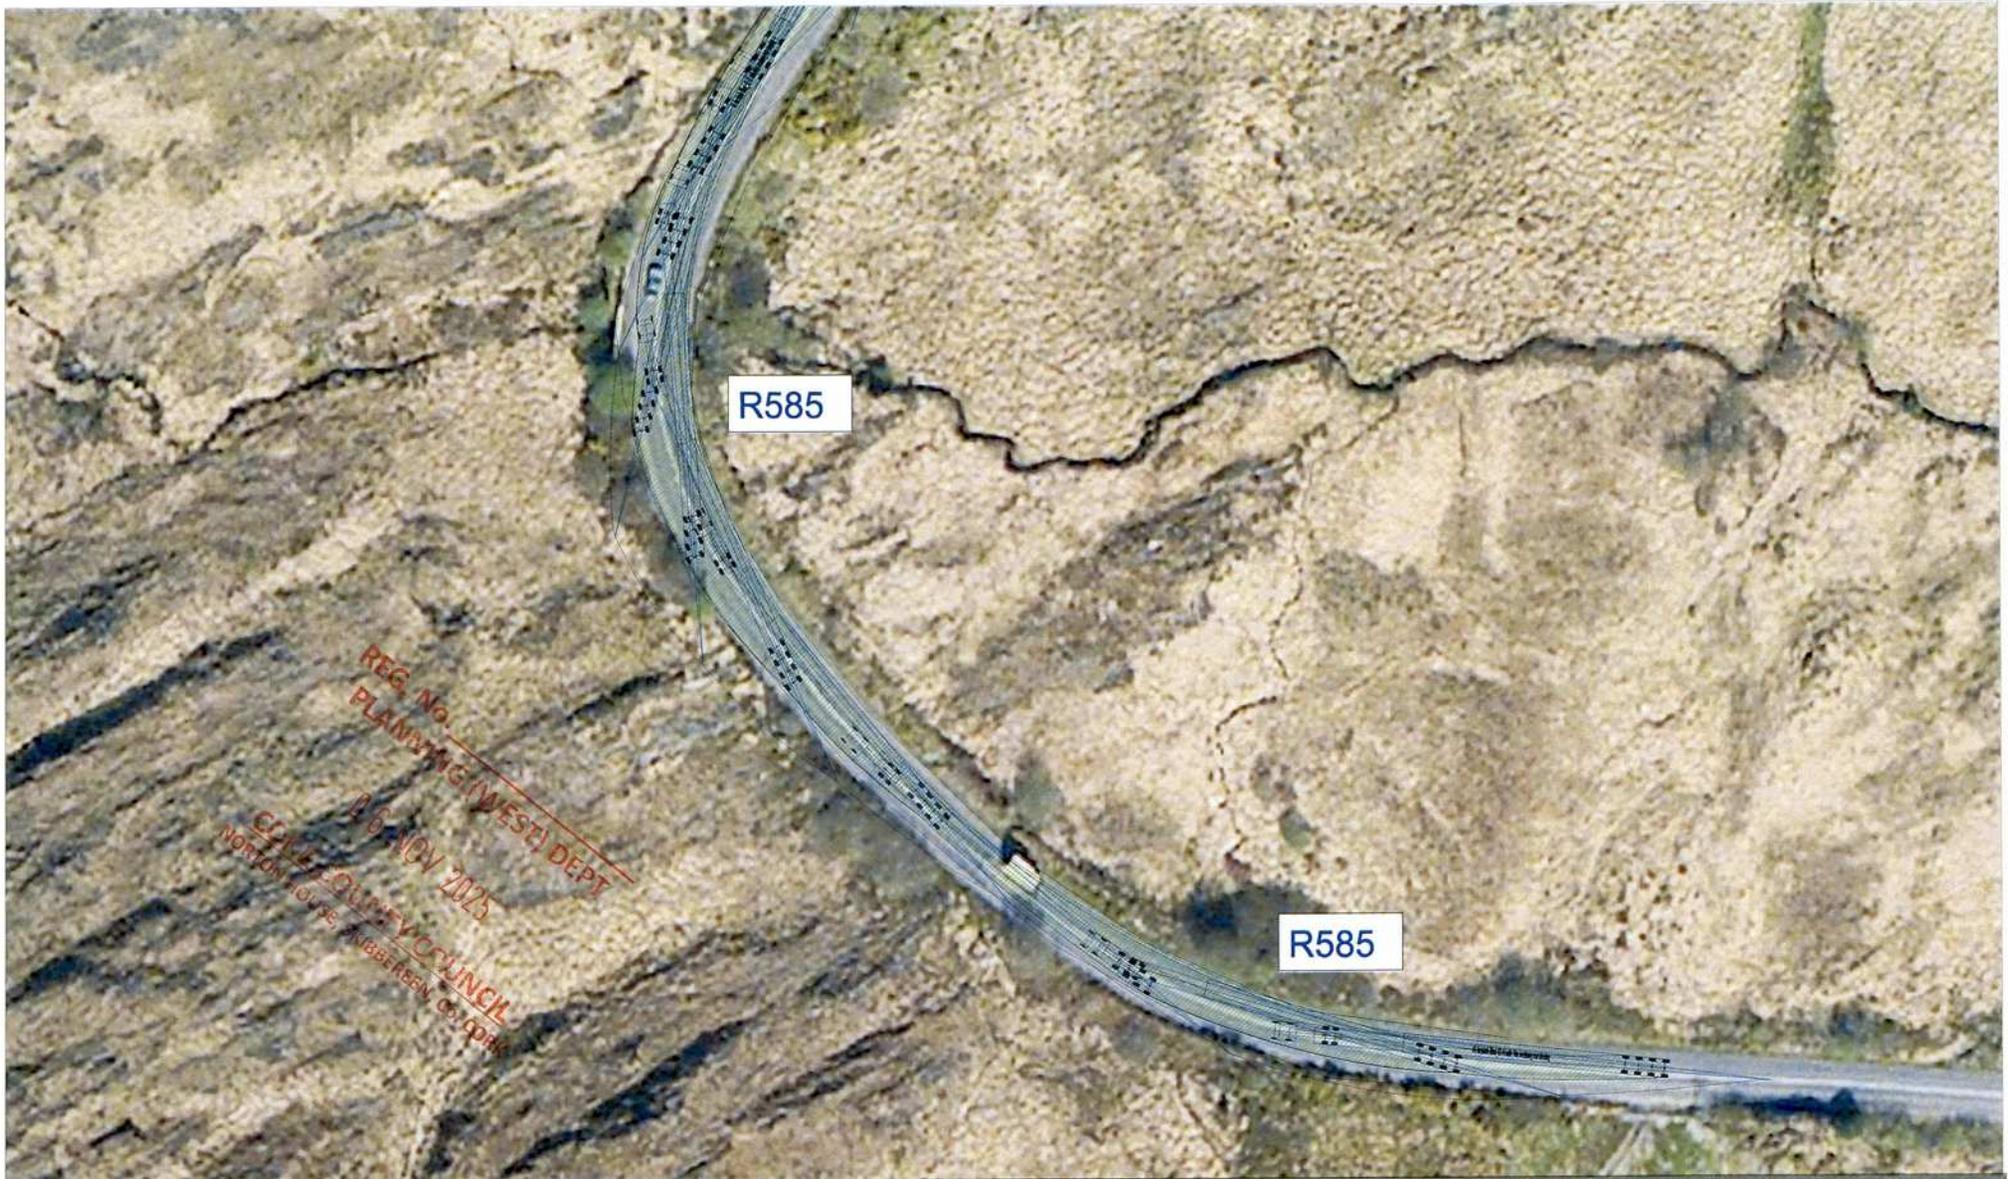

NOTES:

PLANNING DRAWING ONLY - NOT FOR CONSTRUCTION PURPOSES

Base mapping provided by MKO

Figure 15.22a Location 9 - Bend on R585 at Cousane Gap, blade extended artic

PROJECT: Curraglass Wind Farm, Co. Cork

CLIENT: Wingleaf Ltd

SCALE: 1:1000

PRJ NO: 8010

DATE: 22.08.25

DRAWN BY:

ALAN LIPSCOMBE
TRAFFIC & TRANSPORT CONSULTANTS



REG. NO. _____
 PLANNING (WEST) DEPT
 8 8 NOV 2025
 CORK COUNTY COUNCIL
 NORTON HOUSE, SMITHFIELD, CORK

R585

NOTES:
 PLANNING DRAWING ONLY - NOT FOR CONSTRUCTION PURPOSES
 Base mapping provided by MKO

Figure 15.22b Location 9 - Bend on R585 at Cousane Gap, blade extended artic

PROJECT: Curraglass Wind Farm, Co. Cork	
CLIENT: Wingleaf Ltd	SCALE: 1:1000
PROJECT NO: 8010	DATE: 22.08.25
	DRAWN BY: AL

ALAN LIPSCOMBE
TRAFFIC & TRANSPORT CONSULTANTS



NOTES:
 PLANNING DRAWING ONLY - NOT FOR CONSTRUCTION PURPOSES
 Base mapping provided by MKO

Figure 15.23b Location 9 - Bend on R585 at Cousane Gap, tower extended artic

PROJECT: Curraglass Wind Farm, Co. Cork	
CLIENT: Wingleaf Ltd	SCALE: 1:1000
PROJECT NO: 8010	DATE: 05.09.25
	DRAWN BY: AL

ALAN LIPSCOMBE
TRAFFIC & TRANSPORT CONSULTANTS



NOTES:

PLANNING DRAWING ONLY - NOT FOR CONSTRUCTION PURPOSES

Base mapping provided by MKO

Figure 15.24a Location 10 - Bend on R584 at Pearsons Bridge southbound, blade extended artic

PROJECT: Curraglass Wind Farm, Co. Cork

CLIENT: Wingleaf Ltd

SCALE: 1:1000

PRC NO: 8010

DATE: 22.08.25

DRAWN BY: ..

ALAN LIPSCOMBE
TRAFFIC & TRANSPORT CONSULTANTS



NOTES:

PLANNING DRAWING ONLY - NOT FOR CONSTRUCTION PURPOSES

Base mapping provided by MKO

Figure 15.24b Location 10 - Bend on R584 at Pearsons Bridge northbound, blade extended artic

PROJECT: Curraglass Wind Farm, Co. Cork	
CLIENT: Wingleaf Ltd	SCALE: 1:1000
PROJECT NO: 8010	DATE: 22.08.25
	DRAWN BY: AL

ALAN LIPSCOMBE
TRAFFIC & TRANSPORT CONSULTANTS



NOTES:

PLANNING DRAWING ONLY - NOT FOR CONSTRUCTION PURPOSES

Base mapping provided by MKO

Figure 15.25a Location 10 - Bend on R584 at Pearsons Bridge southbound, tower extended artic

PROJECT: Curraglass Wind Farm, Co. Cork

CLIENT: Wingleaf Ltd

SCALE: 1:1000

PR: NO: 8010

DATE: 05.09.25

DRAWN BY:

ALAN LIPSCOMBE
TRAFFIC & TRANSPORT CONSULTANTS



NOTES:

PLANNING DRAWING ONLY - NOT FOR CONSTRUCTION PURPOSES

Base mapping provided by MKO

Figure 15.25b Location 10 - Bend on R584 at Pearsons Bridge northbound, tower extended artic

PROJECT: Curraglass Wind Farm, Co. Cork

CLIENT: Wingleaf Ltd

PROJECT NO: 8010

DATE: 05.09.25

SCALE: 1:1000

DRAWN BY: AL

ALAN LIPSCOMBE
TRAFFIC & TRANSPORT CONSULTANTS



REG. No. _____
 PLANNING (WEST) DEPT


NOTES:
 PLANNING DRAWING ONLY - NOT FOR CONSTRUCTION PURPOSES
 Base mapping provided by MCO

Figure 15.26 Location 11 - Turn on R584 at Ballylickey Bridge, blade extended artic

PROJECT:	Curraglass Wind Farm, Co. Cork
CLIENT:	Wingleaf Ltd
PRC NO:	8010
DATE:	22.08.25
SCALE:	1:1000
DRAWN BY:	...

ALAN LIPSCOMBE
TRAFFIC & TRANSPORT CONSULTANTS

REG. No. _____
 PLANNING (WEST) DEPT
 06 NOV 2025
 CORK COUNTY COUNCIL
 NORTH HOUSE, SKIBBEREN, CO. CORK

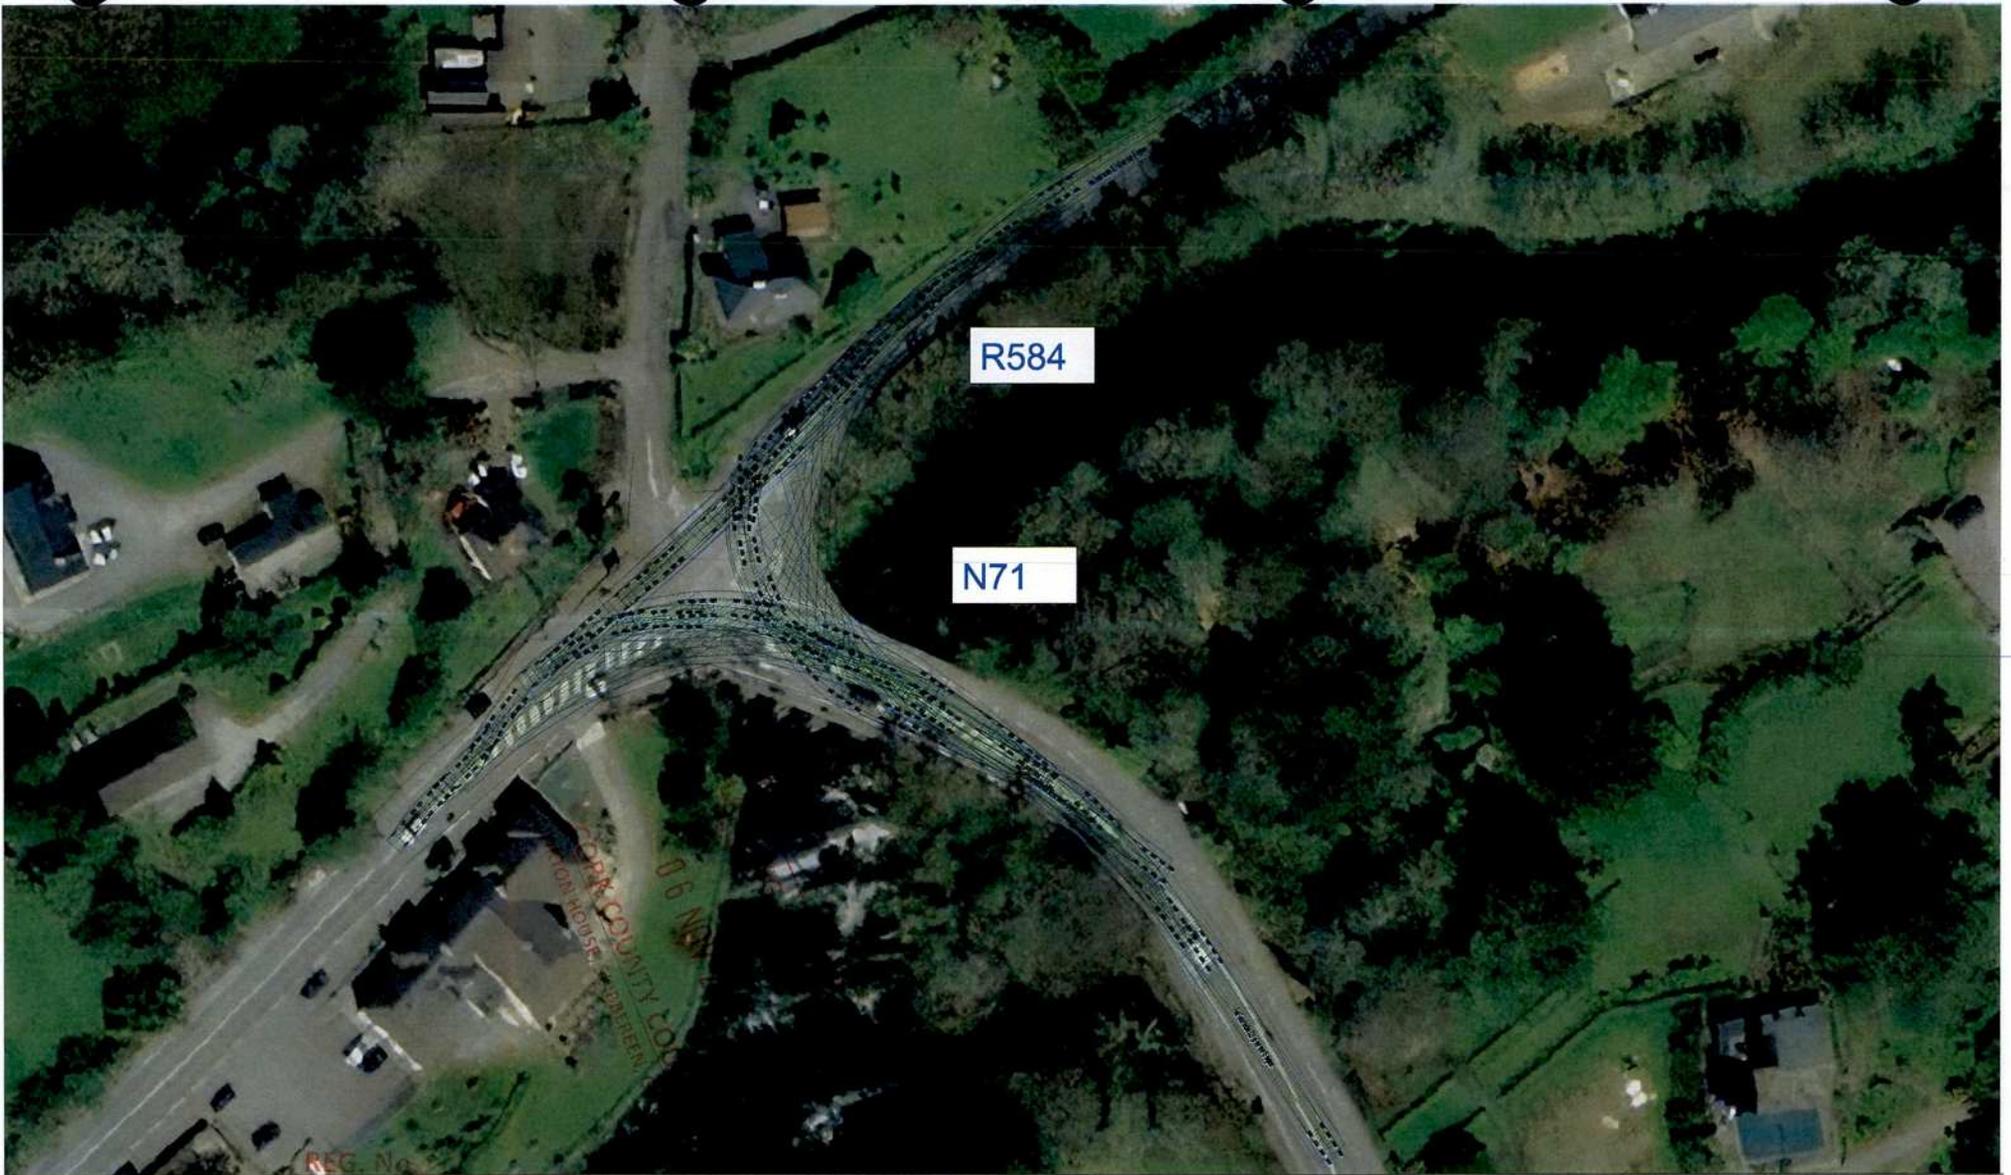

NOTES:

PLANNING (WEST) DEPT

Figure 15.27 Location 11 - Turn on R584 at Ballylickey Bridge, tower extended artic

PLANNING DRAWING ONLY - NOT FOR CONSTRUCTION PURPOSES

Base mapping provided by MKO

06 NOV 2025

PROJECT:	Curraglass Wind Farm, Co. Cork
CLIENT:	Wingleaf Ltd
SCALE:	1:1000
PROJECT NO:	8010
DATE:	05.09.25
DRAWN BY:	AL

**ALAN LIPSCOMBE
TRAFFIC & TRANSPORT CONSULTANTS**

CORK COUNTY COUNCIL
NORTON HOUSE, SKIBBEREEN, Co. CORK



R584

NOTES:
 PLANNING DRAWING ONLY - NOT FOR CONSTRUCTION PURPOSES
 Base mapping provided by MKO

COUNTY COUNCIL
 HOUSE, SIBBEREN, CO. CORK
 16 NOV 2025
 PLANNING (WEST) DEPT

Figure 15.28a Location 12 - Bridge on R584 at Carriganass Castle, blade extended artic

PROJECT: Curraglass Wind Farm, Co. Cork	
CLIENT: Wingleaf Ltd	SCALE: 1:1000
PROJECT NO: 8010	DATE: 22.08.25
DRAWN BY:	

ALAN LIPSCOMBE
TRAFFIC & TRANSPORT CONSULTANTS



R584

NOTES:

PLANNING DRAWING ONLY - NOT FOR CONSTRUCTION PURPOSES

Base mapping provided by MKO

COUNTY COUNCIL
 SKIBBEREN, Co. CORK
 NOV 2025
 PLANNING (WEST) DEPT

Figure 15.28b Location 12 - Bridge on R584 at Carriganass Castle, blade extended artic

PROJECT: Curraglass Wind Farm, Co. Cork

CLIENT: Wingleaf Ltd

SCALE: 1:1000

PROJECT NO: 8010

DATE: 08.09.25

DRAWN BY: AL

ALAN LIPSCOMBE
TRAFFIC & TRANSPORT CONSULTANTS



R584

NOTES:

PLANNING DRAWING ONLY - NOT FOR CONSTRUCTION PURPOSES

Base mapping provided by MKO

Figure 15.29a Location 12 - Bridge on R584 at Carriganass Castle, tower extended artic

PROJECT: Curraglass Wind Farm, Co. Cork

CLIENT: Wingleaf Ltd

SCALE: 1:1000

PROJECT NO: 8010

DATE: 05.09.25

DRAWN BY: ..

ALAN LIPSCOMBE
TRAFFIC & TRANSPORT CONSULTANTS



R584

NOTES:
 PLANNING DRAWING ONLY - NOT FOR CONSTRUCTION PURPOSES
 Base mapping provided by MKO

SKIBBEREEN, Co. CORK
 COUNTY COUNCIL
 NOV 2025
 PLANNING (WEST) DEPT

Figure 15.29b - Location 12 - Bridge on R584 at Carriganass Castle, tower extended artic

PROJECT:	Curraglass Wind Farm, Co. Cork
CLIENT:	Wingleaf Ltd
PROJECT NO:	8010
DATE:	08.09.25
SCALE:	1:1000
DRAWN BY:	AL

ALAN LIPSCOMBE
TRAFFIC & TRANSPORT CONSULTANTS

CORK COUNTY COUNCIL
 NORTON HOUSE, SKIBBEREEN, Co. CORK



R584

NOTES:
 PLANNING DRAWING ONLY - NOT FOR CONSTRUCTION PURPOSES

Base mapping provided by MIKO

REG. No. 06 NOV 2025
 CORK COUNTY COUNCIL
 NOTION HOUSE, SKIBBEREEN, Co. CORK

Figure 15.30 Location 13 - Bend on R584, blade extended artic

PROJECT: Curraglass Wind Farm, Co. Cork

CLIENT: Wingleaf Ltd


SCALE: 1:1000

PRC NO: 8010

DATE: 22.08.25

DRAWN BY: **

ALAN LIPSCOMBE
TRAFFIC & TRANSPORT CONSULTANTS

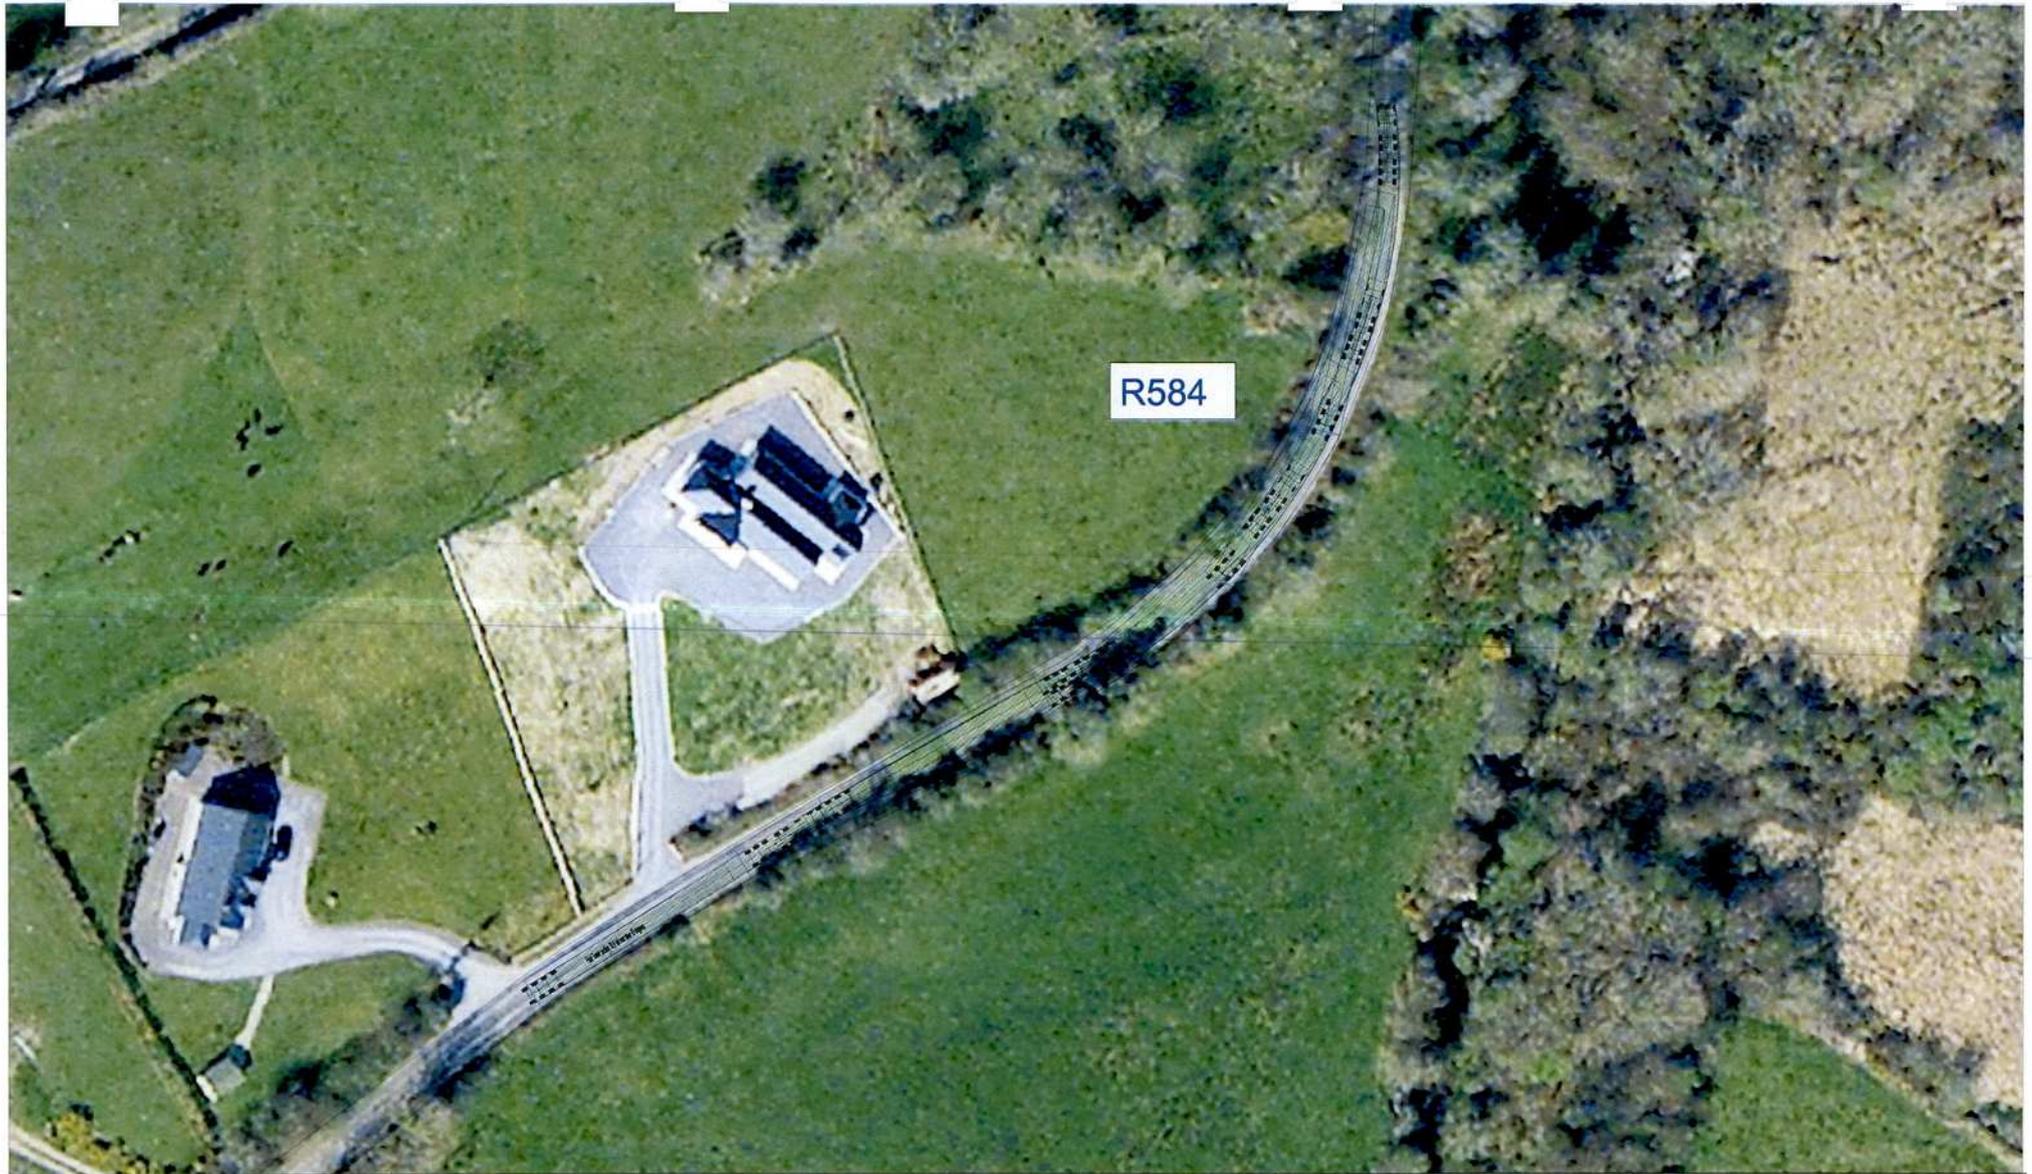

R584

NOTES:

PLANNING DRAWING ONLY - NOT FOR CONSTRUCTION PURPOSES

Base mapping provided by MKO

Figure 15.31 Location 13 - Bend on R584, tower extended artic

PROJECT: Curraglass Wind Farm, Co. Cork

CLIENT: Wingleaf Ltd

SCALE: 1:1000

PROJECT NO: 8010

DATE: 05.09.25

DRAWN BY: AL

ALAN LIPSCOMBE
TRAFFIC & TRANSPORT CONSULTANTS

PLANNING (WEST) DEPT
 06 NOV 2025
 CORK COUNTY COUNCIL
 BARTON HOUSE, SKIBBEREEN, Co. CORK



R584

NOTES:

PLANNING DRAWING ONLY - NOT FOR CONSTRUCTION PURPOSES

Base mapping provided by MKO

Figure 15.32 Location 14 - Bend on R584, blade extended artic

PROJECT: Curraglass Wind Farm, Co. Cork

CLIENT: Wingleaf Ltd

SCALE: 1:1000

PRC NO: 8010

DATE: 22.08.25

DRAWN BY:

ALAN LIPSCOMBE
TRAFFIC & TRANSPORT CONSULTANTS



R584

REG. NO. PLANNING INVEST DEPT
08 NOV 2025
COUNCIL CO. CORK

NOTES:

PLANNING DRAWING ONLY - NOT FOR CONSTRUCTION PURPOSES

Base mapping provided by MKO

Figure 15.33 Location 14 - Bend on R584, tower extended artic

PROJECT: Curraglass Wind Farm, Co. Cork

CLIENT: Wingleaf Ltd

PROJECT NO: 8010

DATE: 05.09.25

SCALE: 1:1000

DRAWN BY: AL

ALAN LIPSCOMBE
TRAFFIC & TRANSPORT CONSULTANTS



R584

NOTES:

PLANNING DRAWING ONLY - NOT FOR CONSTRUCTION PURPOSES

Base mapping provided by MKO

Figure 15.34 Location 15 - Bend on R584, blade extended artic

PROJECT:	Curraglass Wind Farm, Co. Cork		
CLIENT:	Wingleaf Ltd	SCALE:	1:1000
PRI:	NO: 8010	DATE:	22.08.25
		DRAWN BY:	

ALAN LIPSCOMBE
TRAFFIC & TRANSPORT CONSULTANTS

REG. NO. [REDACTED]
 PLANNING (WEST) DEPT
 16 NOV 2025
 CORK COUNTY COUNCIL
 BORTON HOUSE, SIBBEREN, CO. CORK



R584

CORK COUNTY COUNCIL
NORTON HOUSE, JARDEREN, CO. CORK
06 NOV 2025
PLANNING (WEST) DEPT

NOTES:
PLANNING DRAWING ONLY - NOT FOR CONSTRUCTION PURPOSES
Base mapping provided by MKC

CORK COUNTY COUNCIL
NORTON HOUSE, SKIBBEREN, Co. C.
06 NOV 2025
PLANNING (WEST) DEPT

Figure 15.35 Location 15 - Bend on R584, tower extended artic

PROJECT: Curraglass Wind Farm, Co. Cork	
CLIENT: Wingleaf Ltd	SCALE: 1:1000
PROJECT NO: 8010	DATE: 05.09.25
DRAWN BY: AL	

ALAN LIPSCOMBE
TRAFFIC & TRANSPORT CONSULTANTS



NOTES:

PLANNING DRAWING ONLY - NOT FOR CONSTRUCTION PURPOSES

Base mapping provided by MKO

Figure 15.36 Location 16 - Bend on R584, blade extended artic

PROJECT: Curraglass Wind Farm, Co. Cork

CLIENT: Wingleaf Ltd

SCALE: 1:1000

PROJECT NO: 8010

DATE: 22.08.25

DRAWN BY: ..

ALAN LIPSCOMBE
TRAFFIC & TRANSPORT CONSULTANTS

REG. NO. 01 NOV 2025
PLANNING (WEST) DEPT
CORICOUNTY COUNCIL
NORTON HOUSE, SKIBBEREEN, Co. CORK



R584

R584

REG. No.
 PLANNING (WEST) DEPT.
 08 NOV 2025
 CORK COUNTY COUNCIL
 NORTON HOUSE, SKIBBEREN, CO. CORK

NOTES:
 PLANNING DRAWING ONLY - NOT FOR CONSTRUCTION PURPOSES
 Base mapping provided by MKO

Figure 15.37 Location 16 - Bend on R584, tower extended artic

PROJECT: Curraglass Wind Farm, Co. Cork	
CLIENT: Wingleaf Ltd	SCALE: 1:1000
PROJECT NO: 8010	DATE: 05.09.25
	DRAWN BY: AL

ALAN LIPSCOMBE
TRAFFIC & TRANSPORT CONSULTANTS



R584

CORK COUNTY COUNCIL
 NORTON HOUSE, SKIBBEREEN, CO. CORK

06 NOV 2025

REG. NO. /
 PLANNING (WEST) DEPT.

NOTES:
 PLANNING DRAWING ONLY - NOT FOR CONSTRUCTION PURPOSES
 Base mapping provided by MKO

Figure 15.39 Location 17 - Bend on R584, tower extended artic

PROJECT: Curraglass Wind Farm, Co. Cork	
CLIENT: Wingleaf Ltd	SCALE: 1:1000
PROJECT NO: 8010	DATE: 05.09.25
	DRAWN BY: AL

ALAN LIPSCOMBE
TRAFFIC & TRANSPORT CONSULTANTS



REG. No. [redacted]
 PLANNING (WEST) DEPT.
 06 NOV 2025
CORK COUNTY COUNCIL
 NORTON HOUSE, SKIBBEREEN, Co. CORK

NOTES:
 PLANNING DRAWING ONLY - NOT FOR CONSTRUCTION PURPOSES
 Base mapping provided by MKO

Figure 15.40 Location 18 - Bend on R584, blade extended artic

PROJECT:		Curraglass Wind Farm, Co. Cork	
CLIENT:		Wingleaf Ltd	
PRC NO:	8010	DATE:	22.08.25
SCALE:		1:1000	
DRAWN BY:		**	

ALAN LIPSCOMBE
TRAFFIC & TRANSPORT CONSULTANTS



CORK COUNTY COUNCIL
 NORTON HOUSE, SKIBBEREN, CO. CORK
 06 NOV 2025

REG. NO.
 PLANNING (WEST) DEPT

R584

NOTES:

PLANNING DRAWING ONLY - NOT FOR CONSTRUCTION PURPOSES

Base mapping provided by MKO

Figure 15.41 Location 18 - Bend on R584, tower extended artic

PROJECT: Curraglass Wind Farm, Co. Cork	
CLIENT: Wingleaf Ltd	SCALE: 1:1000
PROJECT NO: 8010	DATE: 05.09.25
	DRAWN BY: AL

ALAN LIPSCOMBE
TRAFFIC & TRANSPORT CONSULTANTS



R584

CORK COUNTY COUNCIL
 NORTON HOUSE, SKIBBEREEN, CO. CORK

REG. NO. _____
 PLANNING (WEST) DEPT
 06 NOV 2025

NOTES:
 PLANNING DRAWING ONLY - NOT FOR CONSTRUCTION PURPOSES
 Base mapping provided by MKO

Figure 15.42 Location 19 - Bend on R584, blade extended artic

PROJECT: Curraglass Wind Farm, Co. Cork		SCALE: 1:1000	
CLIENT: Wingleaf Ltd		DRAWN BY: ..	
PRC NO: 8010	DATE: 22.08.25		

ALAN LIPSCOMBE
TRAFFIC & TRANSPORT CONSULTANTS



REG. NO. _____
 PLANNING (WEST) DEPT
 06 NOV 2025
CORK COUNTY COUNCIL
 NORTON HOUSE, SIBBEREEN, CO. CORK

NOTES:
 PLANNING DRAWING ONLY - NOT FOR CONSTRUCTION PURPOSES
 Base mapping provided by MKO

Figure 15.43 Location 19 - Bend on R584, tower extended artic

PROJECT: Curraglass Wind Farm, Co. Cork		SCALE: 1:1000
CLIENT: Wingleaf Ltd		
PROJECT NO: 8010	DATE: 05.09.25	DRAWN BY: AL

ALAN LIPSCOMBE
TRAFFIC & TRANSPORT CONSULTANTS

06 NOV 2025

CORK COUNTY COUNCIL
NORTON HOUSE, WATERLOO, CO. CORK



Figure 15.44 Location 20 - Bend on R584, blade extended artic

NOTES:
PLANNING DRAWING ONLY - NOT FOR CONSTRUCTION PURPOSES
Base mapping provided by MKO

PROJECT: Currageass Wind Farm, Co. Cork
CLIENT: Wingleaf Ltd
PRC NO: 8010 DATE: 22.08.25

SCALE: 1:1000
DRAWN BY: ..

ALAN LIPSCOMBE
TRAFFIC & TRANSPORT CONSULTANTS



NOTES:
 PLANNING DRAWING ONLY - NOT FOR CONSTRUCTION PURPOSES
 Base mapping provided by MKO

Figure 15.45 Location 20 - Bend on R584, tower extended artic

PROJECT: Curraglass Wind Farm, Co. Cork	
CLIENT: Wingleaf Ltd	SCALE: 1:1000
PROJECT NO: 8010	DATE: 05.09.25
	DRAWN BY: AL

ALAN LIPSCOMBE
TRAFFIC & TRANSPORT CONSULTANTS



R584

NOTES:

PLANNING DRAWING ONLY - NOT FOR CONSTRUCTION PURPOSES

Base mapping provided by MKO

Figure 15.46 Location 21 - Bend on R584, blade extended artic

PROJECT:	Curraglass Wind Farm, Co. Cork	SCALE:	1:1000
CLIENT:	Wingleaf Ltd	DRAWN BY:	..
PR NO:	8010	DATE:	22.08.25

ALAN LIPSCOMBE
TRAFFIC & TRANSPORT CONSULTANTS

REG. NO. 06 NOV 2025
 PLANNING (TRST) DEPT
 CORK COUNTY COUNCIL
 SKIBBEREN, CO. CORK



R584

NOTES:

PLANNING DRAWING ONLY - NOT FOR CONSTRUCTION PURPOSES

Base mapping provided by MKO

Figure 15.47 Location 21 - Bend on R584, tower extended artic

PROJECT: Curraglass Wind Farm, Co. Cork

CLIENT: Wingleaf Ltd

PROJECT NO: 8010

DATE: 22.08.25

SCALE: 1:1000

DRAWN BY: AL

ALAN LIPSCOMBE
TRAFFIC & TRANSPORT CONSULTANTS

REG. NO. 06 NOV 2025
 PLANNING (WEST) DEPT
 CORK COUNTY COUNCIL
 NORFOLK HOUSE, SKIBBERIN, CORK



R584

NOTES:
 PLANNING DRAWING ONLY - NOT FOR CONSTRUCTION PURPOSES
 Base mapping provided by MKO

Figure 15.48 Location 22 - Reverse turn on R584, blade extended artic

PROJECT:	Curraglass Wind Farm, Co. Cork	SCALE:	1:1000
CLIENT:	Wingleaf Ltd	DRAWN BY:	**
PRC NO:	8010	DATE:	22.08.25

ALAN LIPSCOMBE
TRAFFIC & TRANSPORT CONSULTANTS

RESUBMITTED TO LOCAL AUTHORITY
 08 NOV 2025
 PLANNING (WEST) DEPT



R584

CORK COUNTY COUNCIL
MORTON HOUSE, SKIBBEREN, Co. CORK

NOTES:

PLANNING DRAWING ONLY - NOT FOR CONSTRUCTION PURPOSES

Base mapping provided by MKO

REG. No. 06 NOV 2017
PLANNING (WEST) DEPT

Figure 15.49 Location 22 - Reverse turn on R584, tower extended artic

PROJECT: Curraglass Wind Farm, Co. Cork		SCALE: 1:1000
CLIENT: Wingleaf Ltd		
PROJECT NO: 8010	DATE: 05.09.25	DRAWN BY: AL

ALAN LIPSCOMBE
TRAFFIC & TRANSPORT CONSULTANTS