

32EW5604-00-061/0




LAYOUT PLAN (1:1000)

Based on Ordnance Survey Ireland data and reproduced under Ordnance Survey Ireland Licence Number 2016/26/CCMA/Kildare County Council. Unauthorised reproduction infringes Ordnance Survey Ireland and Government of Ireland copyright.


KEY:

- Site Development Application Boundary
- Area Excluded from Planning
- Inferred Zone Boundary and Waste Extents
- Walls
- Existing Site Contours metres OD (Malin Head)
- Concrete Hardstandings (interpolated extents)


- NOTES:**
- Drawing has been developed by merge of topographical surveys as follows: Inferred ground level based on survey undertaken by Baseline Surveys Ltd, 15th February 2016; Extents of former structures surveyed by Murphy Surveys between 20 and 23 February 2017; Remaining site features based on survey provided by Coastway -Chartered Geospatial Engineering Surveyors, Drg No. 1105-001 Rev11 b, 10th February 2012.
 - Walls shown are those that remain following the demolition works undertaken in 2016.

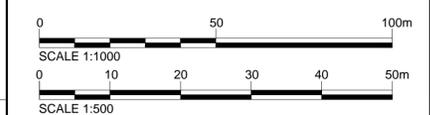


SECTION A-A' - ZONE 2A (1:500)

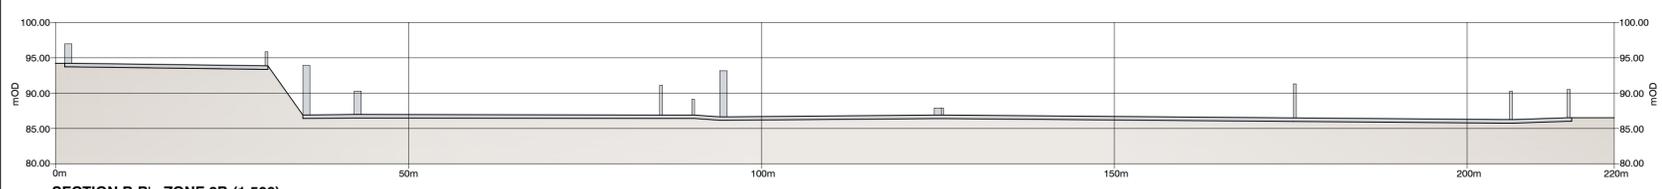

SECTION B-B' - ZONE 2B (1:500)

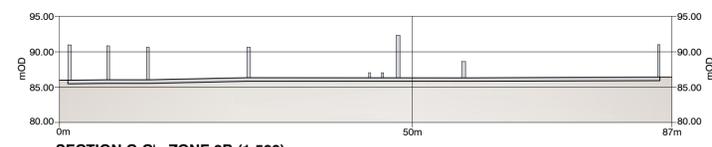

SECTION C-C' - ZONE 2B (1:500)

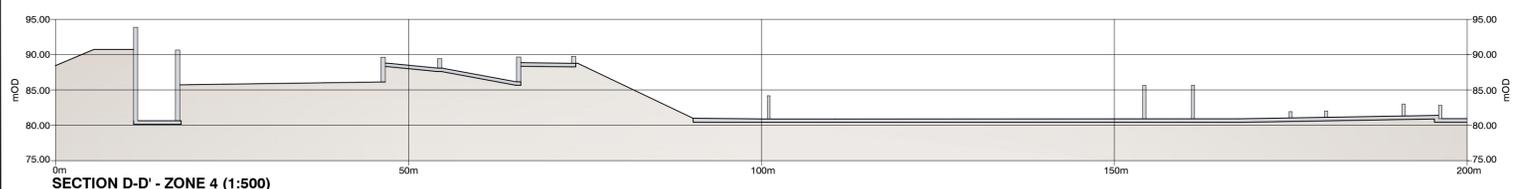

SECTION D-D' - ZONE 4 (1:500)

0	11/08/2017	PLANNING APPLICATION	AR	UD	CD	RR
Rev	Rev. Date	Purpose of revision	Drawn	Checked	Rev'd	Apprv'd

JACOBS
 Jacobs, Merrion House, Merrion Road, Dublin 4
 Tel: +353(1)269 5666
 www.jacobs.com

Client
 Kildare County Council
 Comhairle Contae Chill Dara

Project
**KERDIFFSTOWN LANDFILL
 REMEDIATION PROJECT**

Drawing title
**DRAWING 2
 EXISTING SITE CONDITION -
 SITE WALLS FOR DEMOLITION**

Drawing status
PLANNING APPLICATION

Scale
 AS SHOWN @ A1 (DETAILS SHOWN ARE NOT FOR CONSTRUCTION PURPOSES, HENCE DRAWING SHOULD NOT BE SCALED)

Jacobs No. 32EW5604
 Client no. 6286

Drawing number
32EW5604-00-062

Rev
0

This drawing is not to be used in whole or part other than for the intended purpose and project as defined on this drawing. Refer to the contract for full terms and conditions.