

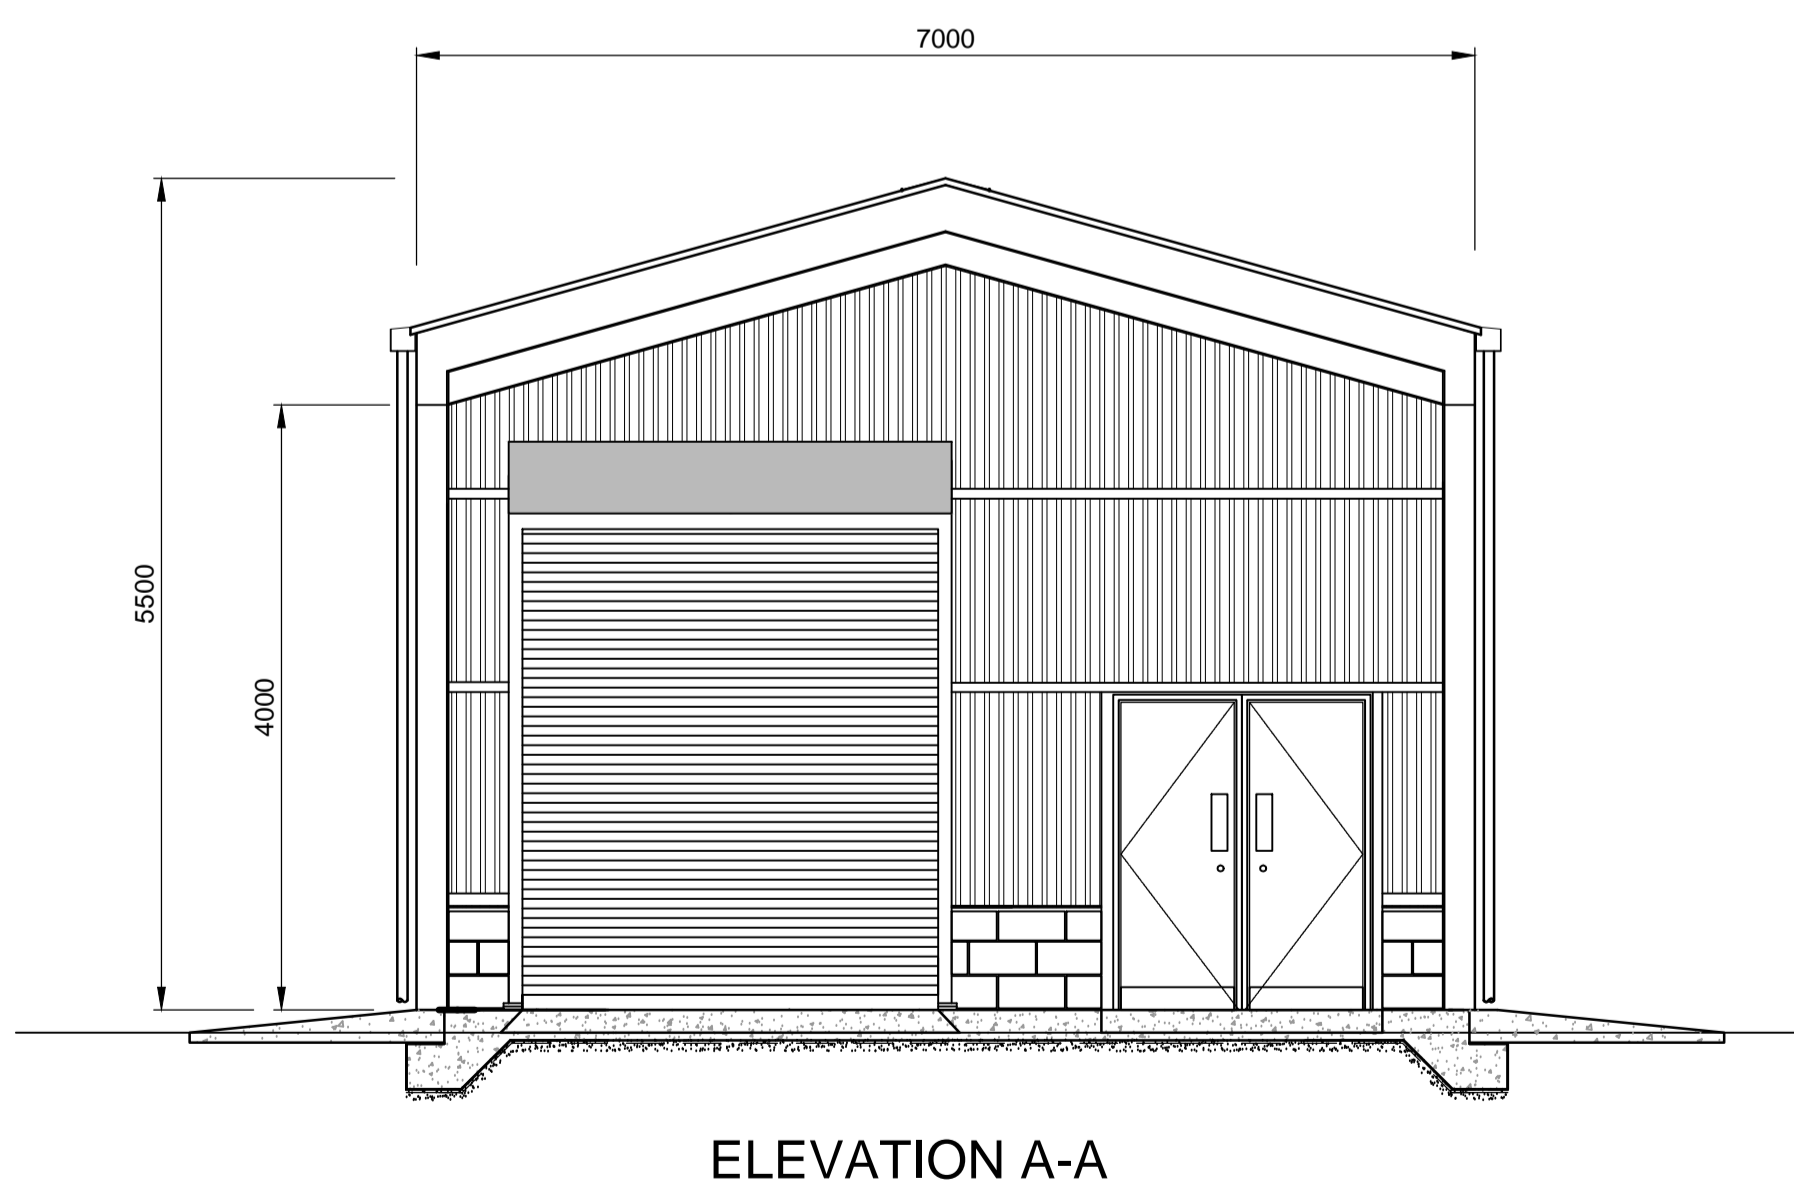



- NOTES:
1. All dimensions in millimetres unless otherwise stated.
 2. Layout of internal infrastructure is indicative only.

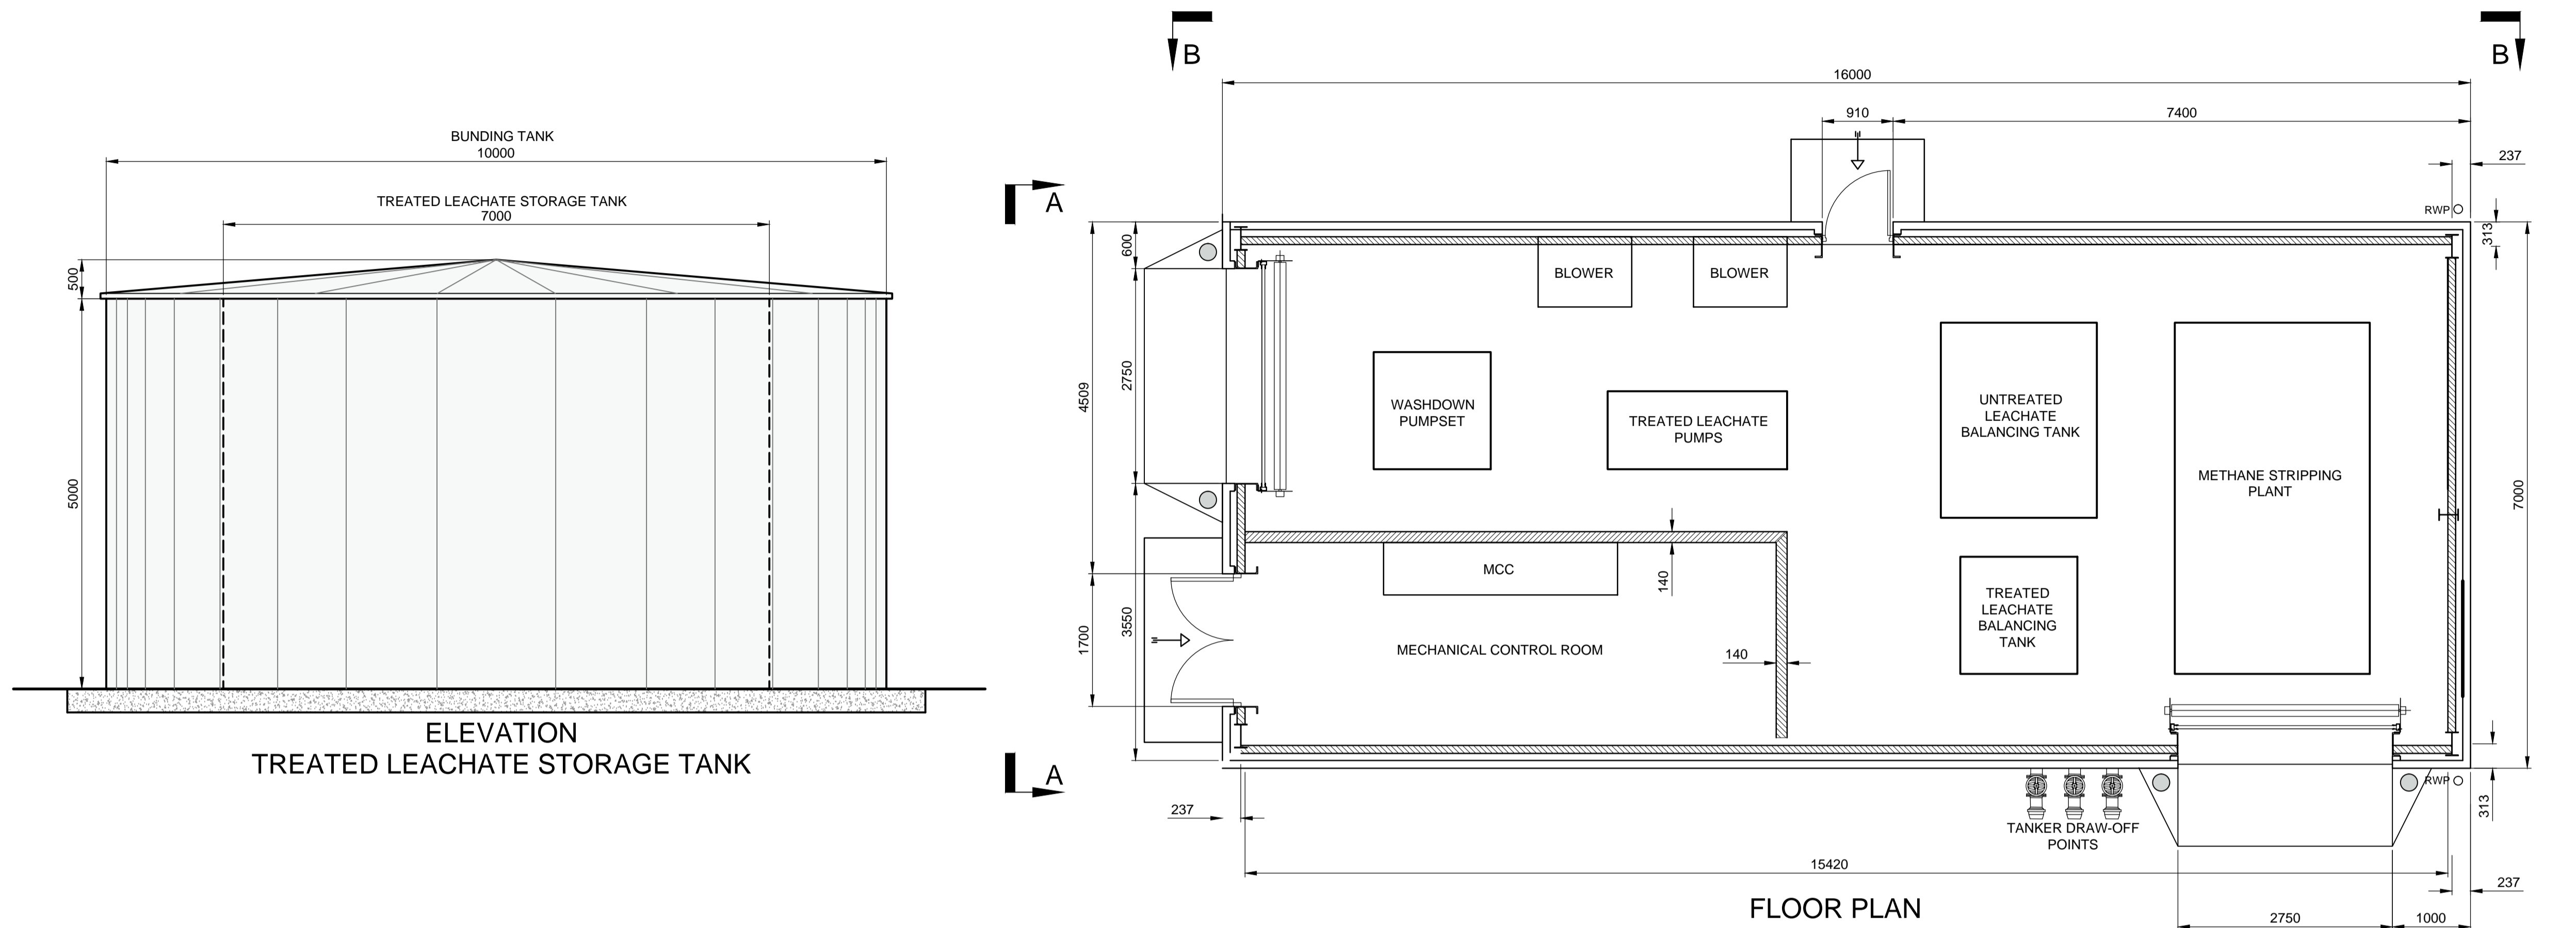

ELEVATION A-A

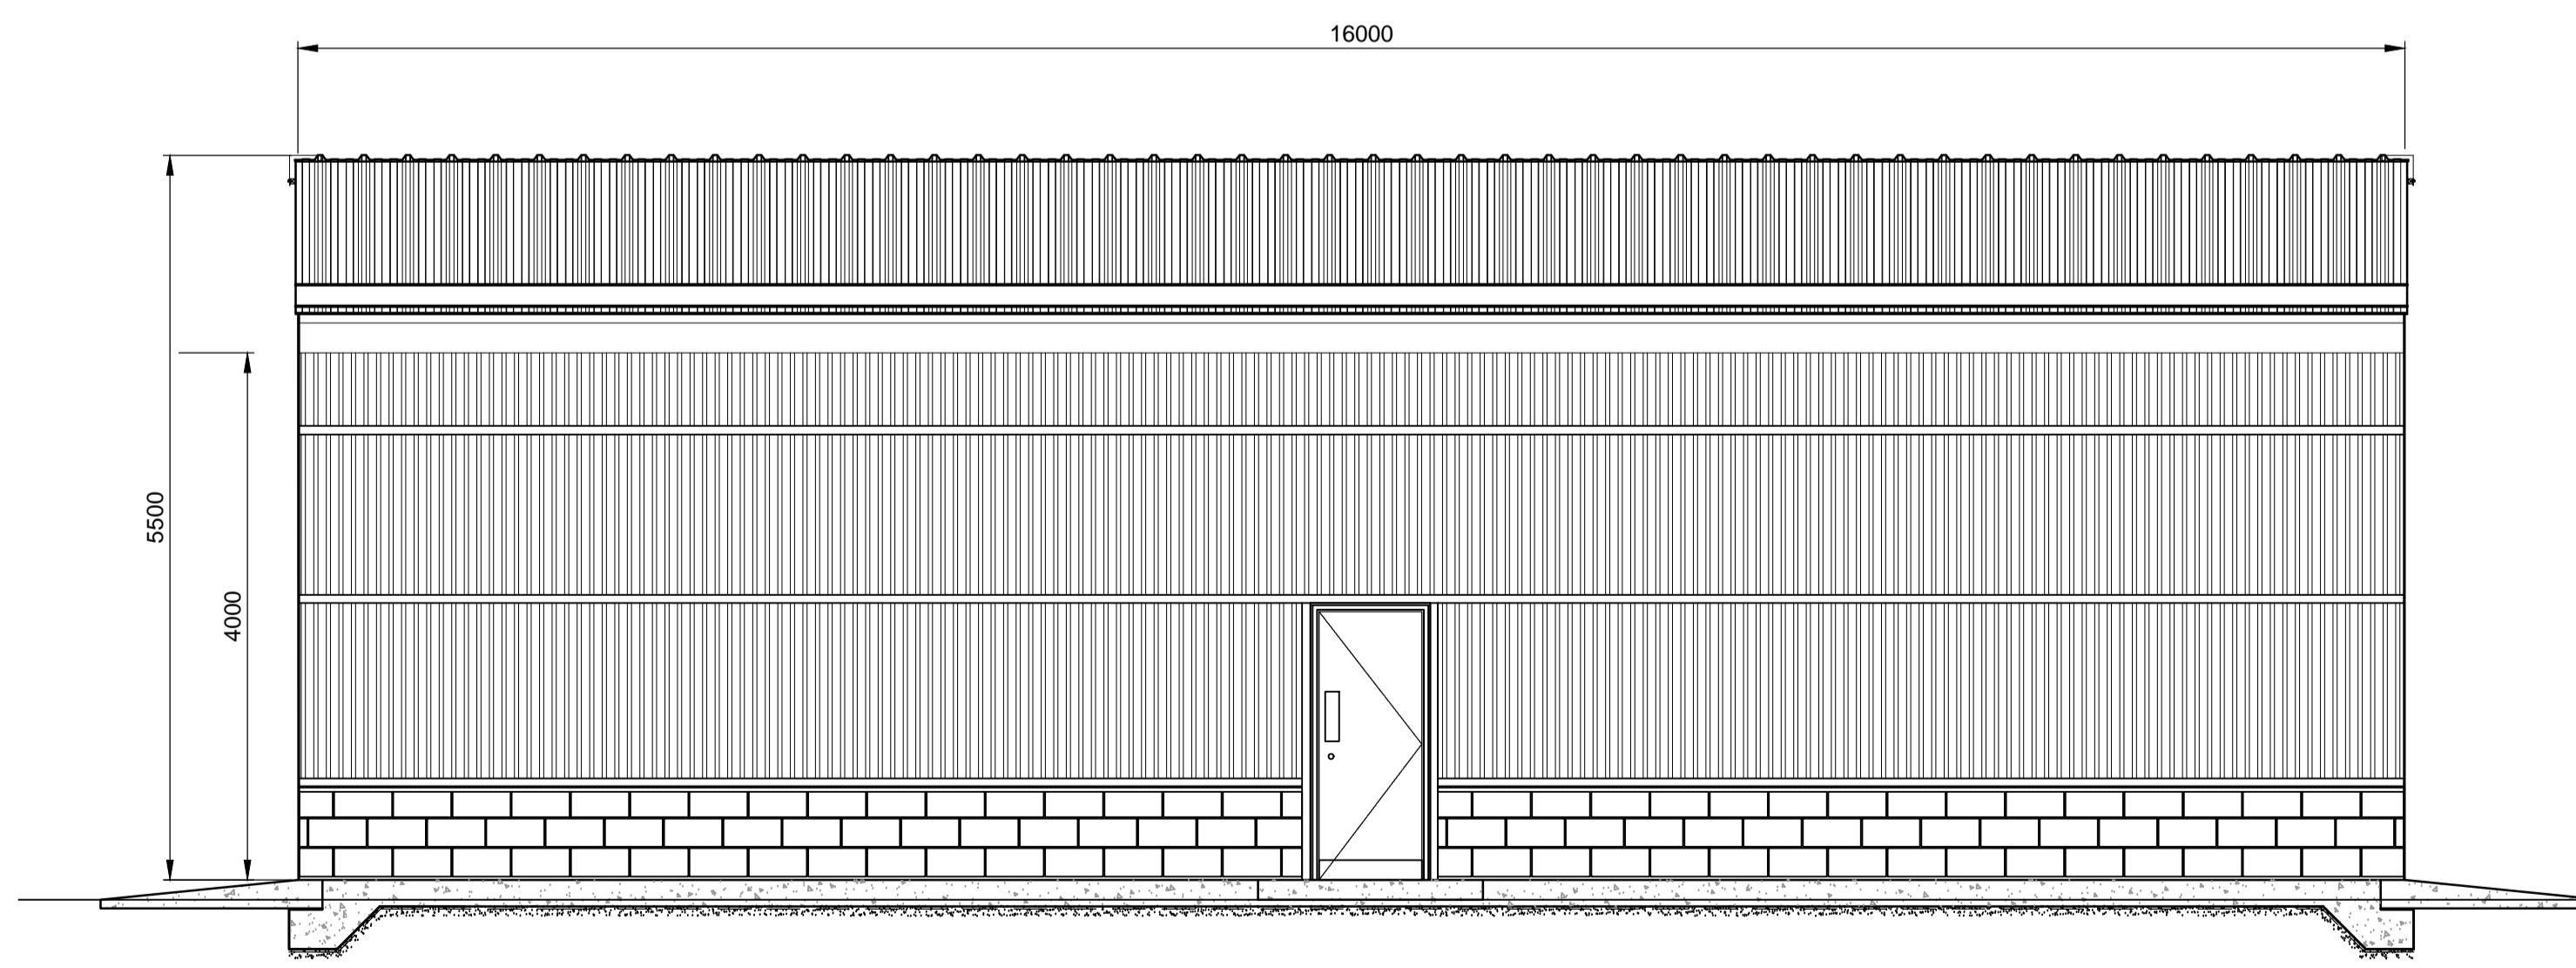

ELEVATION B-B

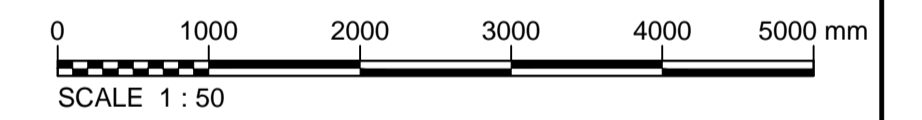

Rev	Rev. Date	Purpose of revision	Drawn	Checked	Revid	Apprv'd
2	07/08/2017	EIAR SUBMISSION	AR	CD	CD	RR
1	30/06/2017	EIAR SUBMISSION	KMA	CD	CD	RR
0	26/09/2016	DRAFT EIS SUBMISSION	AR	ND	CD	RR

JACOBS
 Jacobs, Merrion House, Merrion Road, Dublin 4
 Tel: +353(1)269 5666
 www.jacobs.com

Client
 **Kildare County Council**
 Comhairle Contae Chill Dara

Project
**KERDIFFSTOWN LANDFILL
 REMEDIATION PROJECT**

Drawing title
**FIGURE 4.14
 LEACHATE MANAGEMENT BUILDING
 LAYOUT AND ELEVATIONS**

Drawing status		EIAR SUBMISSION	
Jacobs No.	32EW5604	DETAILS SHOWN ARE NOT FOR CONSTRUCTION PURPOSES. HENCE DRAWING SHOULD NOT BE SCALED	
Client no.	6286	Drawing number	32EW5604-00-033
		Rev	2

This drawing is not to be used in whole or part other than for the intended purpose and project as defined on this drawing. Refer to the contract for full terms and conditions.