

Legend

- Proposed CPO Boundary
- Proposed Temporary CPO Boundary
- Motorway
- Motorway Link
- Residential
- Secondary
- Automatic Traffic Count (ATC) Locations
- Service
- Track
- Unclassified
- Footway

Based on Ordnance Survey Ireland data and reproduced under Ordnance Survey Ireland Licence Number "2016/26/CCMA/Kildare County Council". Unauthorised reproduction infringes Ordnance Survey Ireland and Government of Ireland copyright.

2	02/08/2017	EIAR SUBMISSION	AC	PW	RK	RR
Rev.	Date	Purpose of revision	Drawn	Check'd	Rev'd	App'd

JACOBS
 Merrion House, Merrion Road
 Dublin D4, Ireland
 Tel: +353.1.269.5666 | www.jacobs.com



Client **Kildare County Council**
 Comhairle Contae Chill Dara

Project
KERDIFFSTOWN LANDFILL REMEDIATION PROJECT

Drawing Title
FIGURE 14.1 - LOCAL ROAD NETWORK AND AUTOMATIC TRAFFIC COUNT LOCATIONS

Drawing Status	EIAR SUBMISSION	
Scale @ A3	1:9,000	DO NOT SCALE
Jacobs No.	32EW5604	
Client No.	6286	
Drawing No.	32EW5604-826 P2	Rev 2

G:\UI\Sustainable Solutions\Kerdiffstown Landfill\11 - Data\GIS Data EIAR\MDs\Rev1\Rev1_Figure 14.1.mxd
 This drawing is not to be used in whole in or part other than for the intended purpose and project as defined on this drawing. Refer to the contract for full terms and conditions.

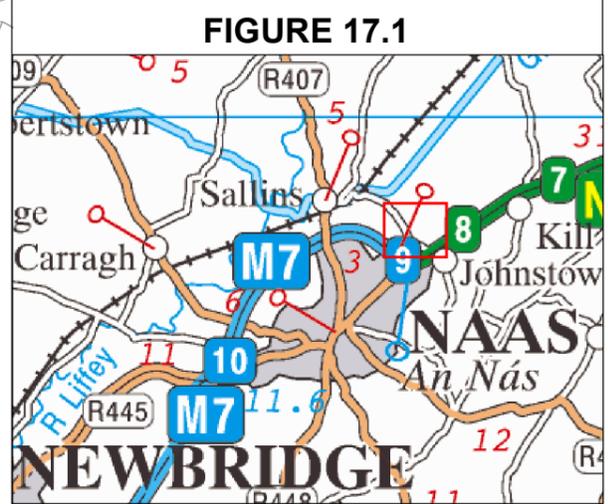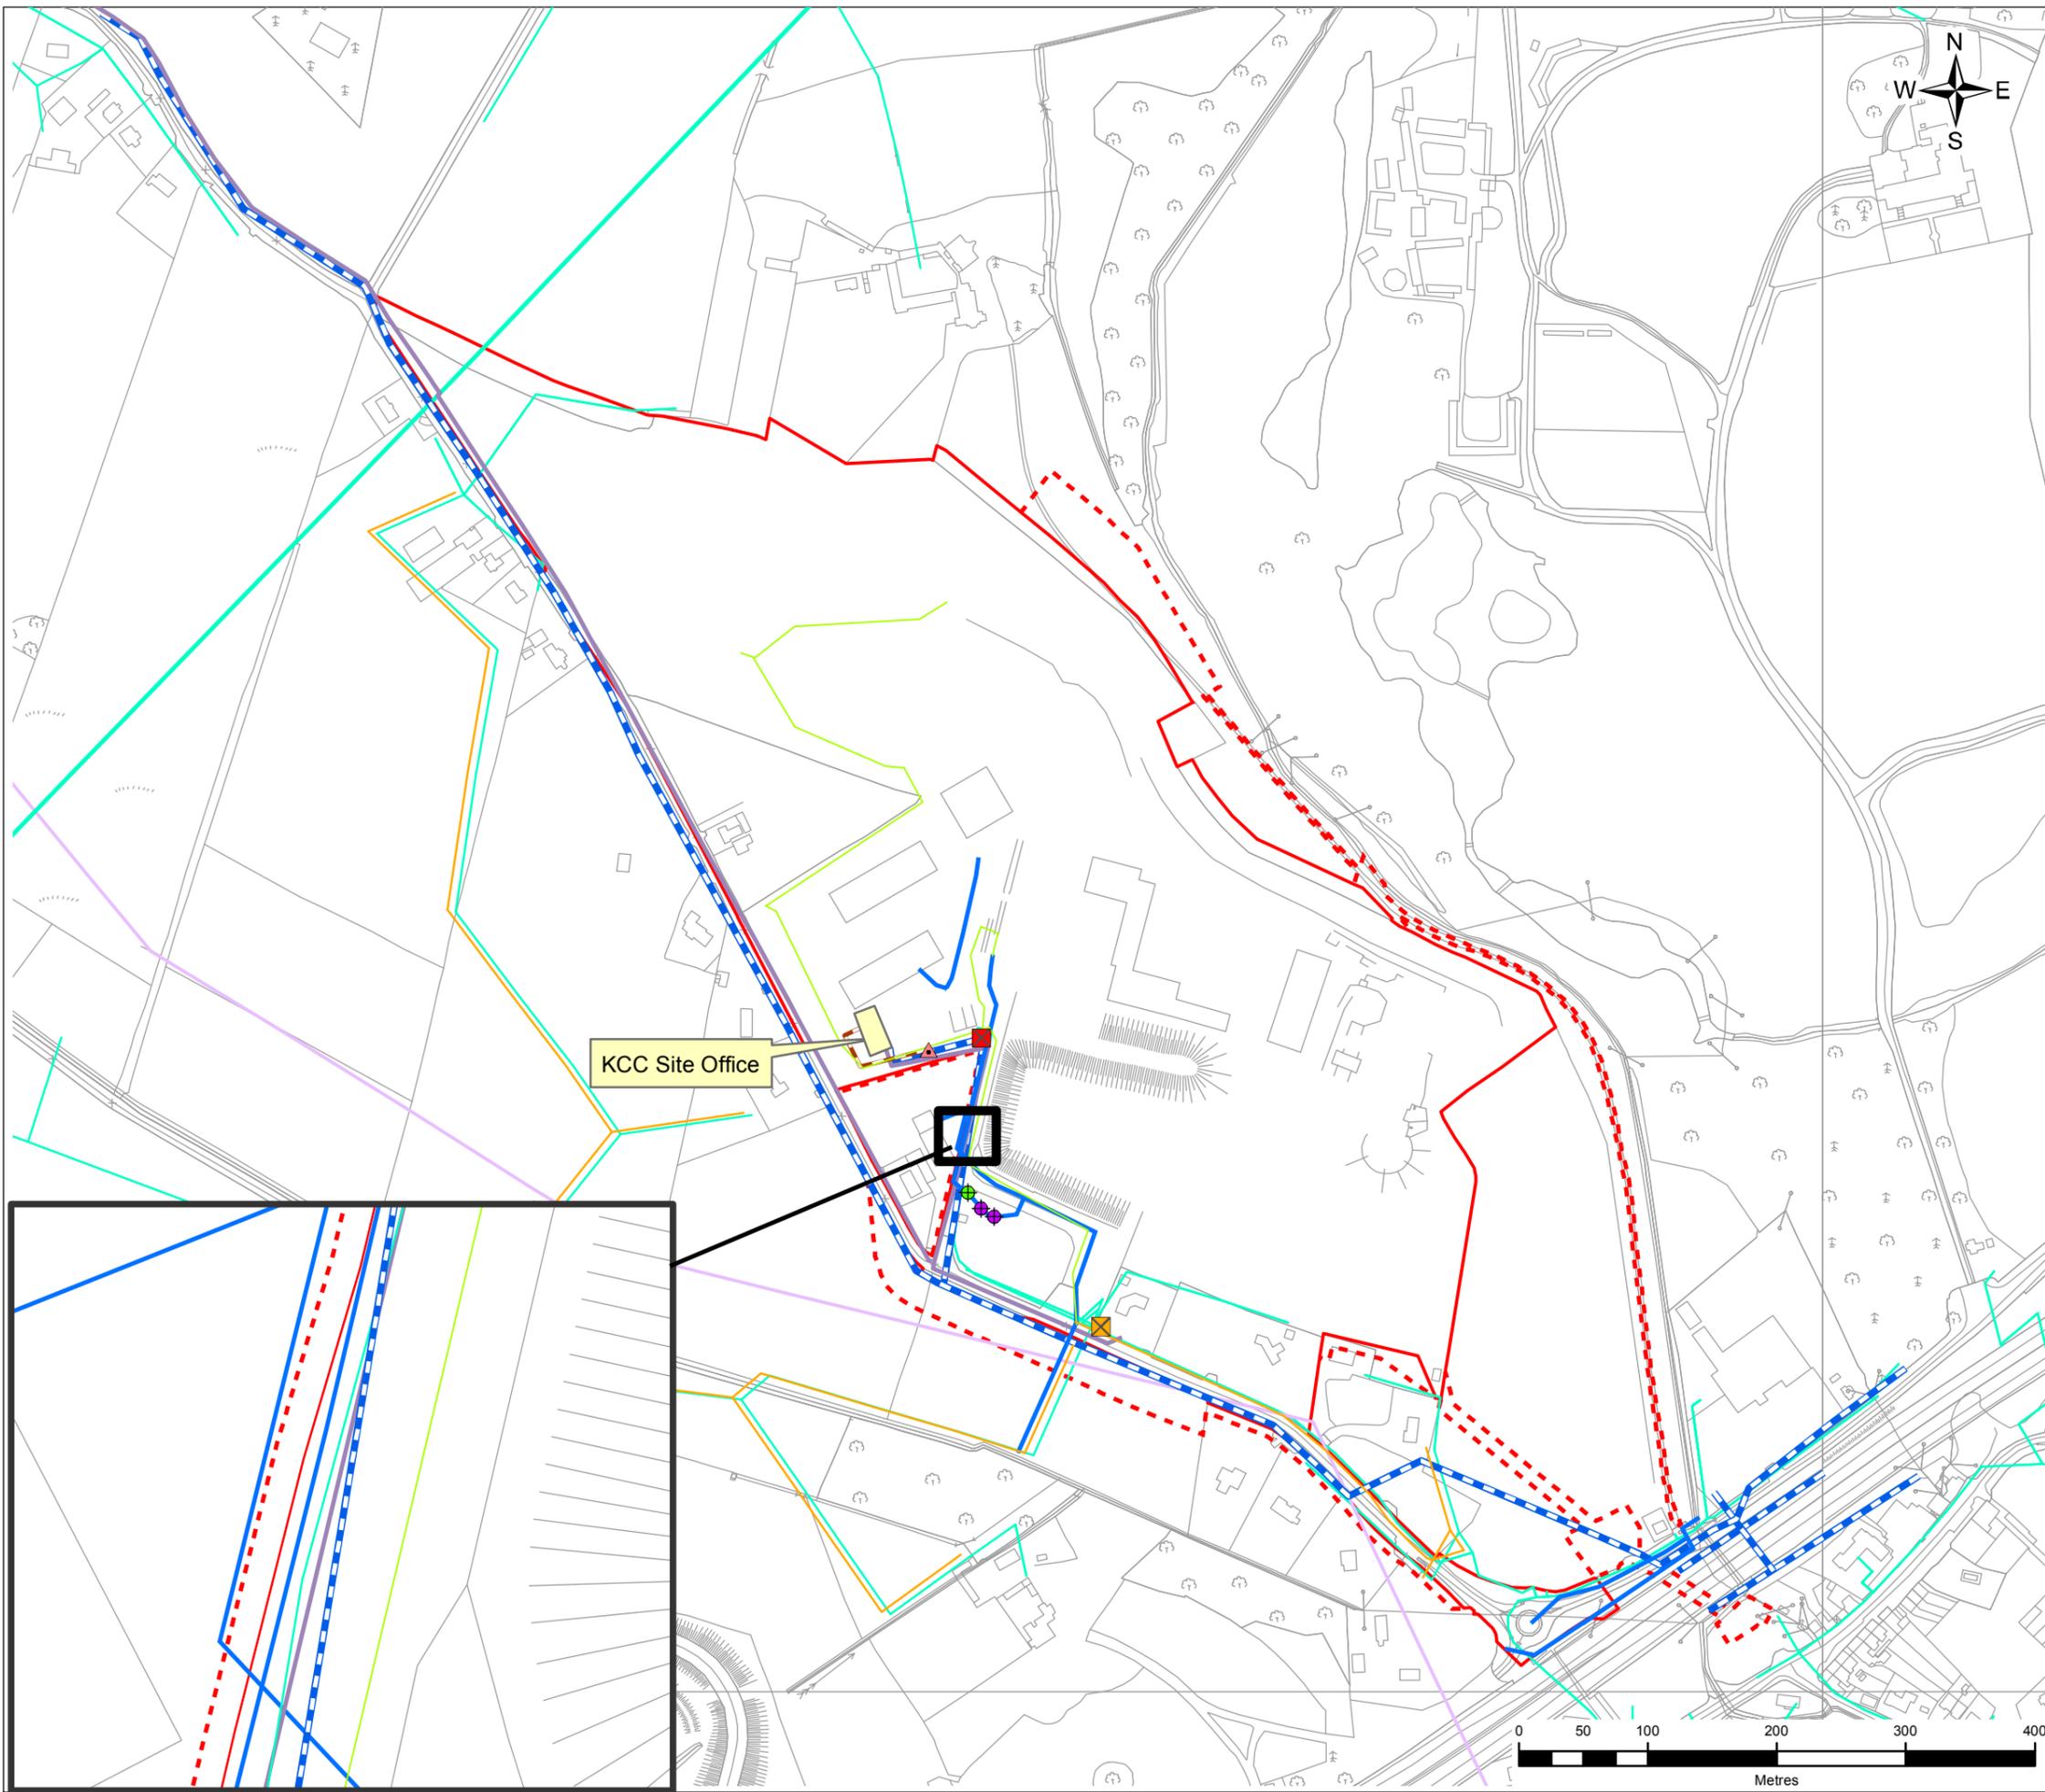

- Legend**
- Proposed CPO Boundary
 - Proposed Temporary CPO Boundary
 - ▲ Septic Tank
 - ESB Substation
 - ⊠ Electricity Transformer
 - ◆ Interceptor
 - ◆ Silt Separation Tank
 - — — Water Main
 - Surface Water Drainage
 - Telecoms Line
 - ESB Ducting
 - Low Voltage Network
 - Medium Voltage Network
 - Wastewater pipe
 - 38kV Network Objects
 - 110kV Network Objects

Based on Ordnance Survey Ireland data and reproduced under Ordnance Survey Ireland Licence Number "2016/26/CCMA/Kildare County Council". Unauthorised reproduction infringes Ordnance Survey Ireland and Government of Ireland copyright.

2	03/08/2017	EIAR SUBMISSION	AC	PW	RK	RR
Rev.	Date	Purpose of revision	Drawn	Check'd	Rev'd	App'd

JACOBS
 Merrion House, Merrion Road
 Dublin D4, Ireland
 Tel: +353.1.269.5666 | www.jacobs.com

Client **Kildare County Council**
 Comhairle Contae Chill Dara

Project **KERDIFFSTOWN LANDFILL REMEDIATION PROJECT**

Drawing Title **FIGURE 17.1 - EXISTING UTILITIES**

Drawing Status	EIAR SUBMISSION	
Scale @ A3	1:5,000	DO NOT SCALE
Jacobs No.	32EW5604	
Client No.	6286	
Drawing No.	32EW5604-827 P2	Rev 2

G:\I\Sustainable Solutions\Kerdiffstown Landfill\11 - Data\GIS Data EIAR\MD\Rev1\Rev0_Figure 17.1_v2.mxd
 This drawing is not to be used in whole or in part other than for the intended purpose and project as defined on this drawing. Refer to the contract for full terms and conditions.