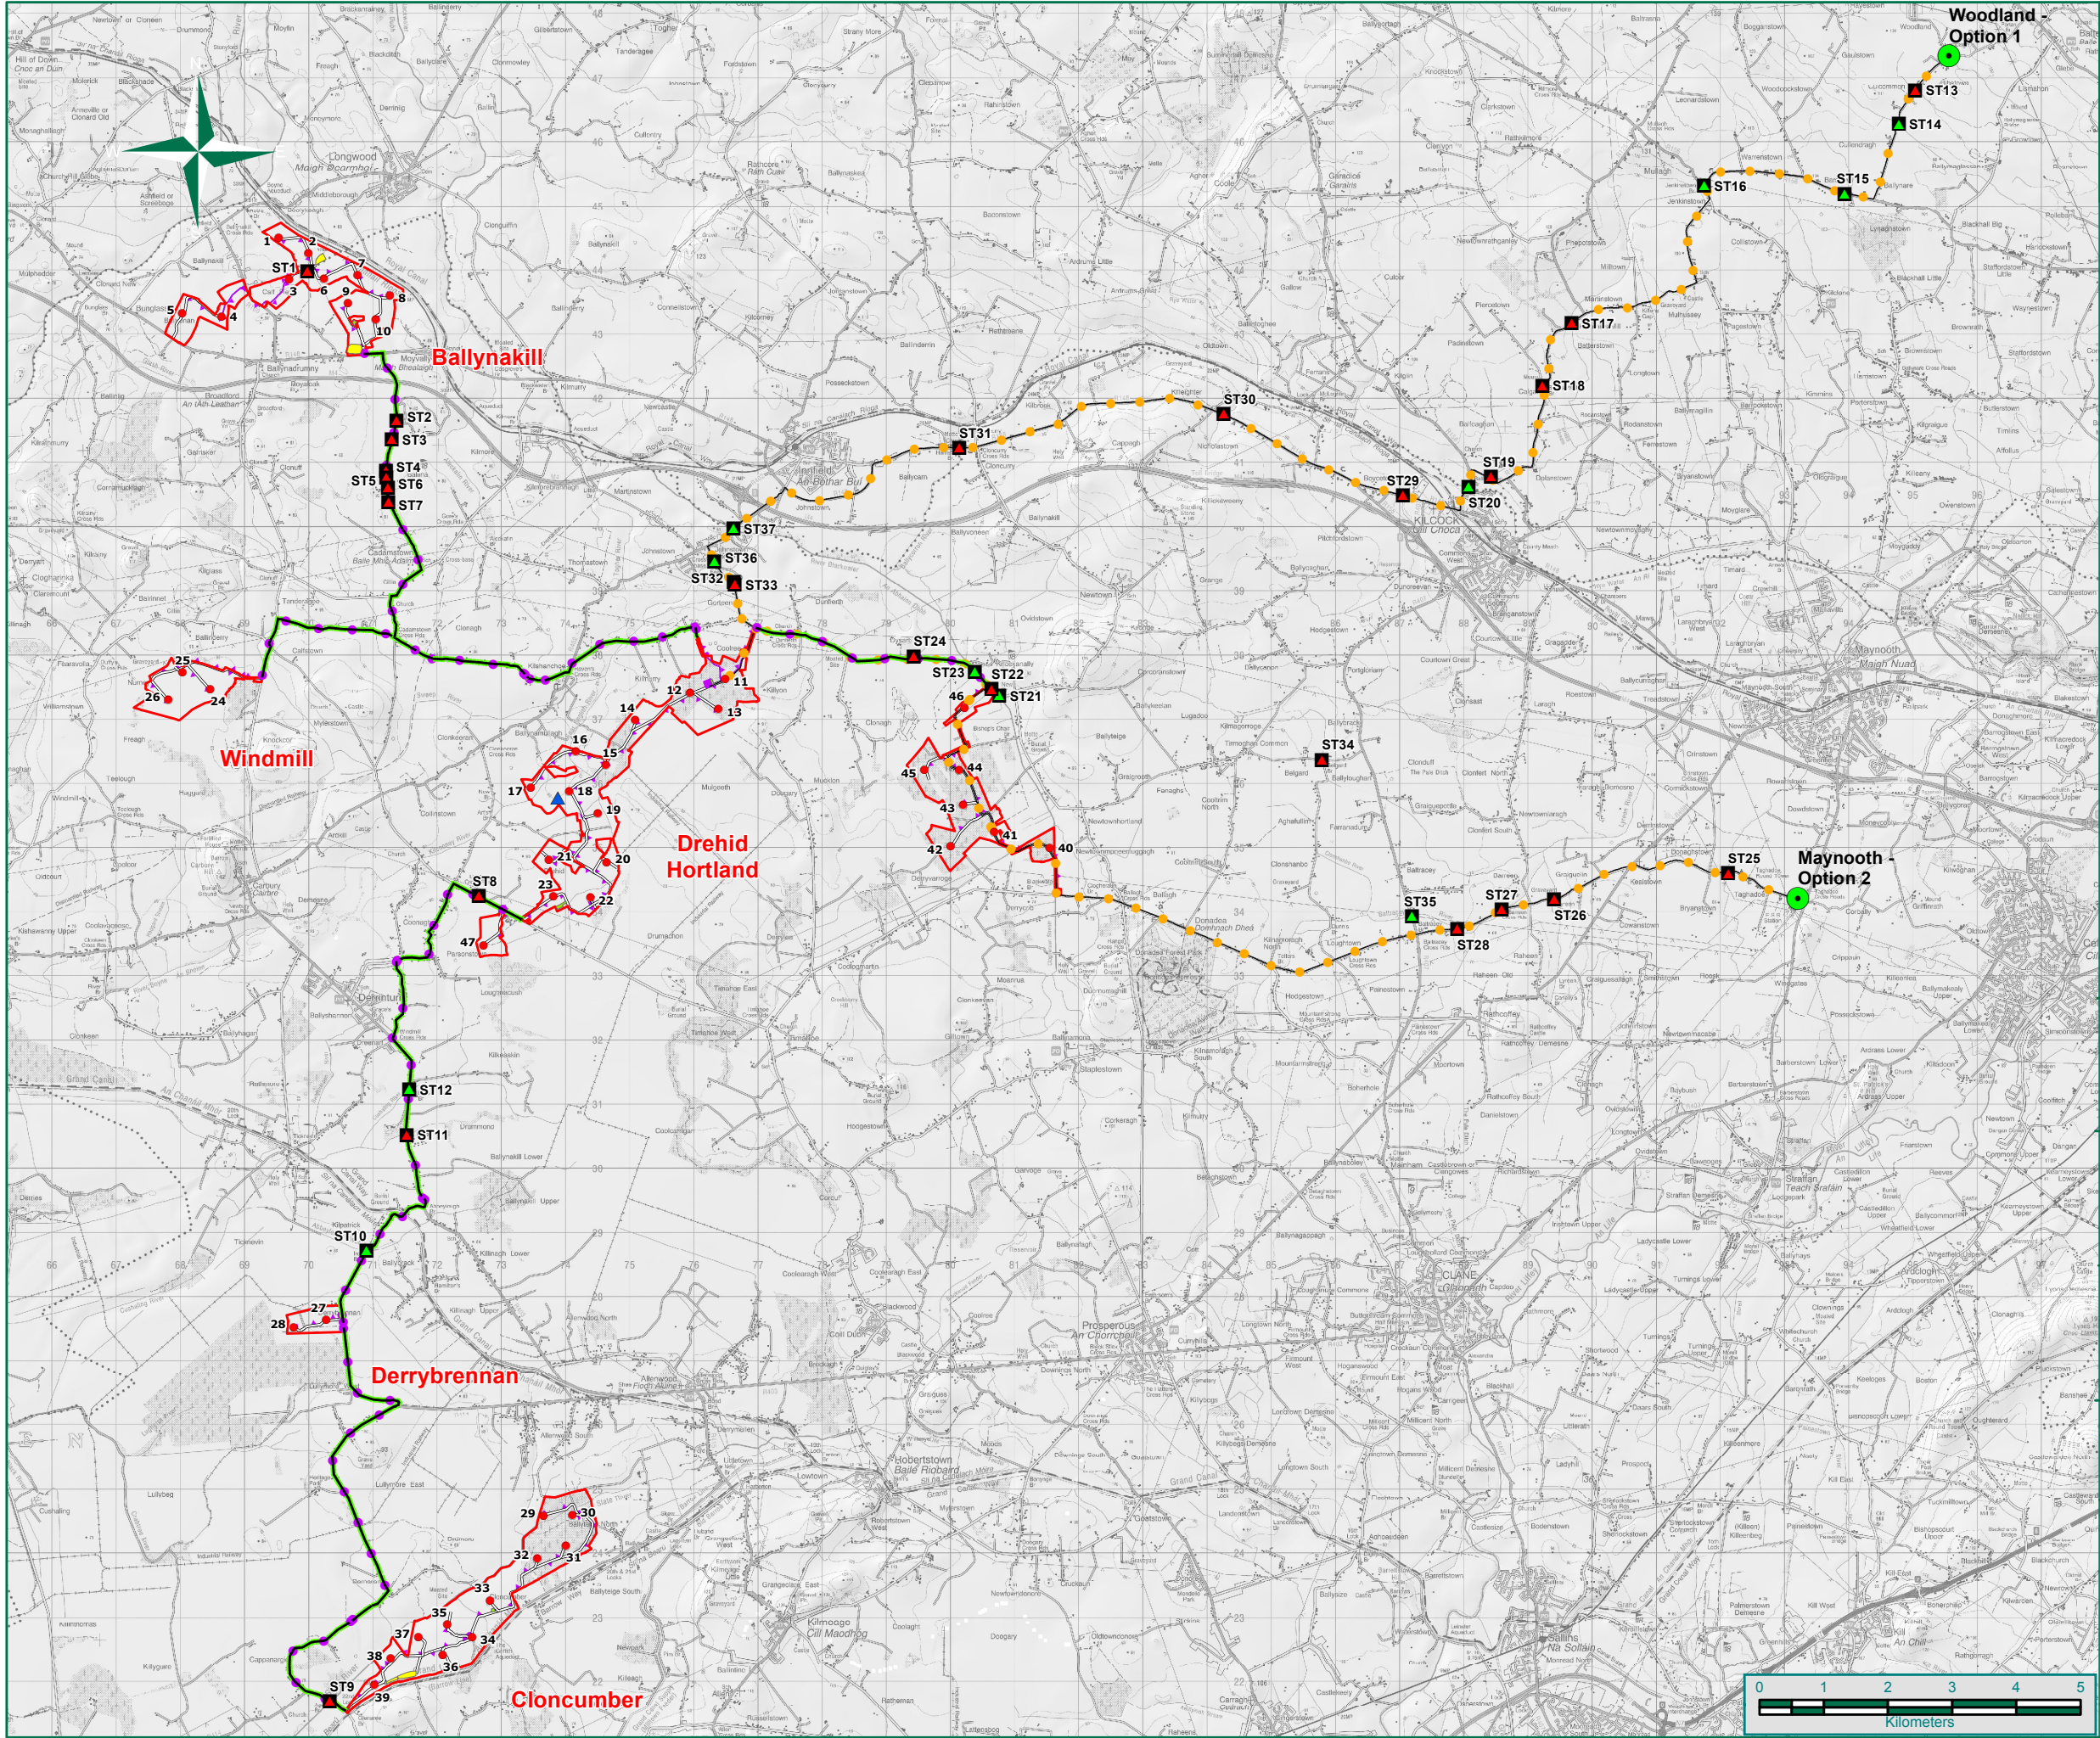


Legend

- Turbine Location
- Wind Farm Cluster Boundary
- Proposed Borrow Pit Location
- Proposed Compound Location
- Proposed Substation Location
- Proposed Met Mast Location
- Indicative Access Track
- MV Cable Route (Internal to Cluster)
- MV Cable Route (External to Cluster)
- Irish Grid Connection Point
- HV Cable Route

Structures

- No Otter Presence
- Possible Otter Presence
- Confirmed Otter Presence

Date	26/03/2015	
Name Of Client	Element Power Ireland	
Name Of Job	Maighne Wind Farm	
Title Of Figure	Structures Maighne Overview	
Scale Used	1:100,000 @ A3	
Figure No.	7.11	Rev A



CONSULTANTS IN
ENGINEERING &
ENVIRONMENTAL
SCIENCES

Core House, Pouladuff Rd, Cork, Ireland.
T:+353-21-4964133, F:+353-21-4464

Unit 16 J5 Plaza, North Park Business Park, Dublin 11, Ireland.
T:+353-1-6583500, F:+353-1-6583501

W:www.fehilytimoney.ie, E: info@ftco.ie