


NOTES:  
 1. DO NOT SCALE. USE FIGURED DIMENSIONS ONLY.  
 2. THIS DRAWING IS TO BE READ IN CONJUNCTION WITH ALL OTHER RELEVANT ARCHITECTURAL AND ENGINEERING DRAWINGS.

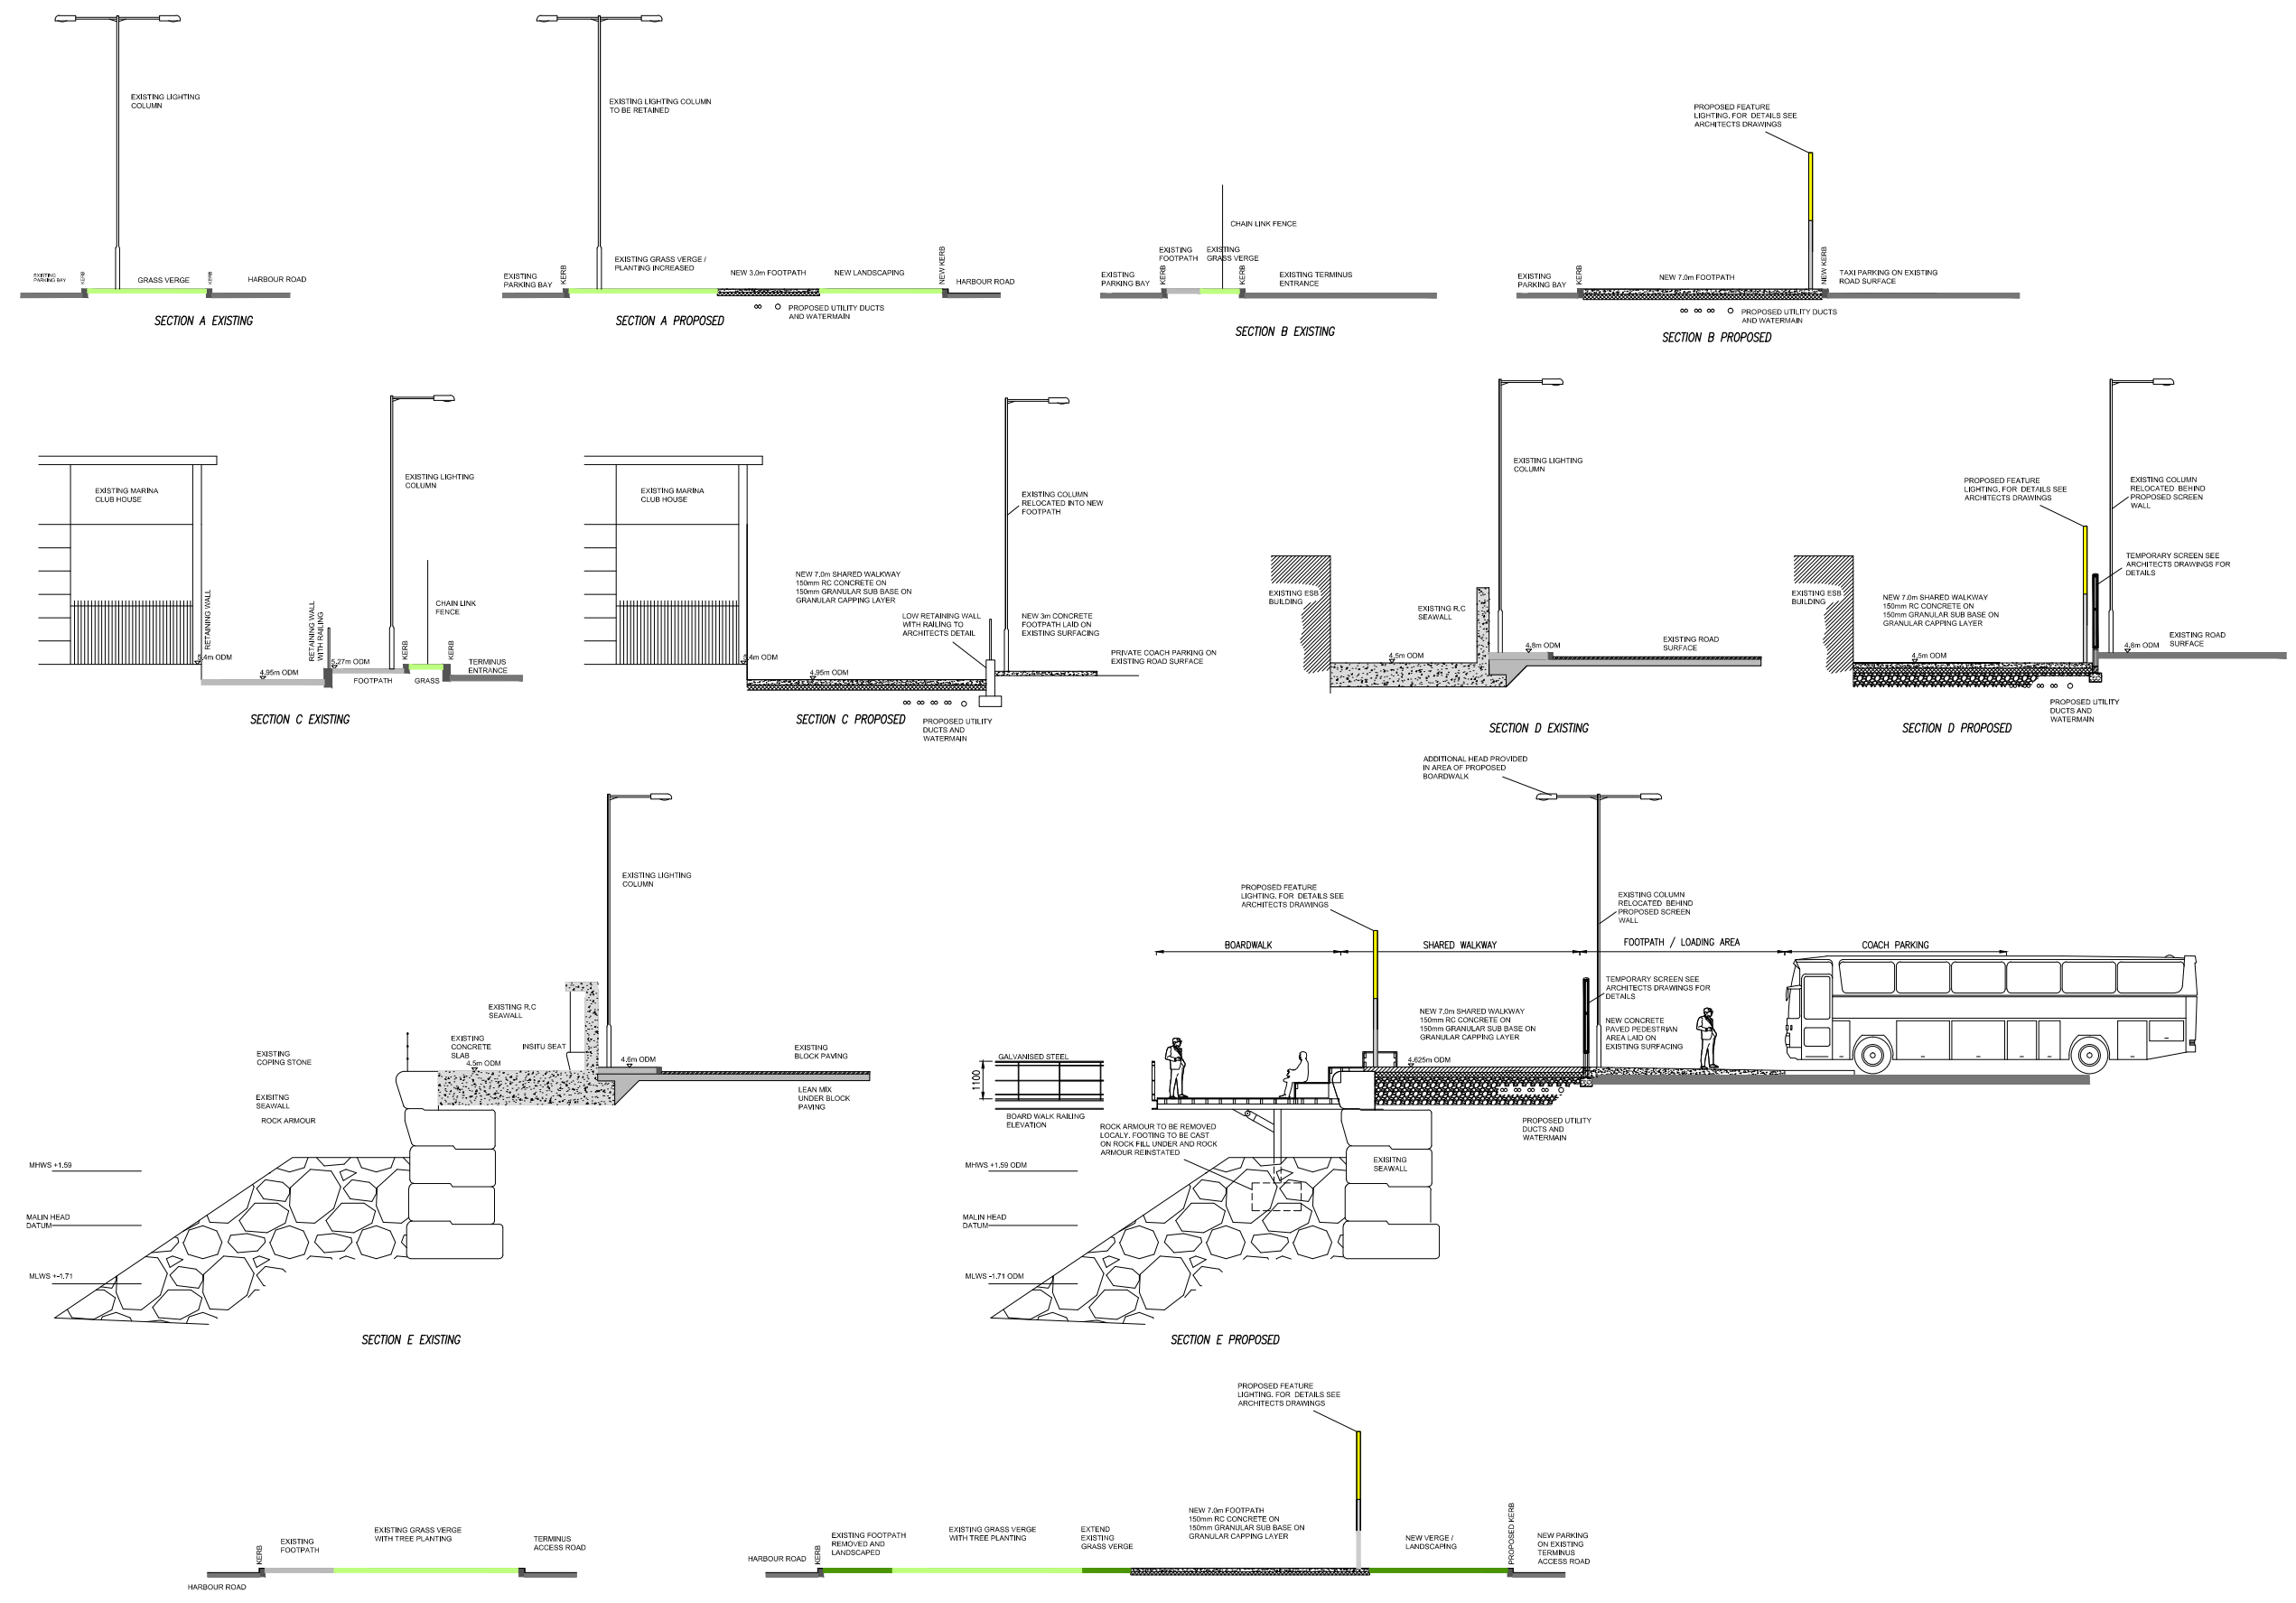

REV.	DATE	AMENDMENT	DRN	APPD

CAD REF. M:\Projects\10\10-090\Cad\Waterman Moylan\Civil\Planning\

STATUS **PLANNING**

**Waterman Moylan**  
 Engineering Consultants

MARINE HOUSE, CLANWILLIAM PLACE, DUBLIN 2.  
 Tel: (01) 664 8800 Fax: (01) 661 3616  
 Email: info@waterman-moylan.ie www.waterman-moylan.ie

CLIENT **Dun Laoghaire Harbour Company**

PROJECT **DUN LAOGHAIRE HARBOUR, NEW CRUISE BERTH FACILITY**

TITLE **LANDSIDE DEVELOPMENT PROPOSED SITE SECTIONS LANDSIDE**

DRAWN NS	DESIGNED PO	APPROVED	DATE JUNE 2015
SCALE 1:100 @ A1	JOB NO. 10-090	DRG. NO. LS-0112	SEQUENCE 22

