




- NOTES:
- DO NOT SCALE. USE FIGURED DIMENSIONS ONLY.
  - THIS DRAWINGS TO BE READ WITH CONJUNCTION WITH ALL OTHER RELEVANT ARCHITECTURAL AND ENGINEERING DRAWINGS.

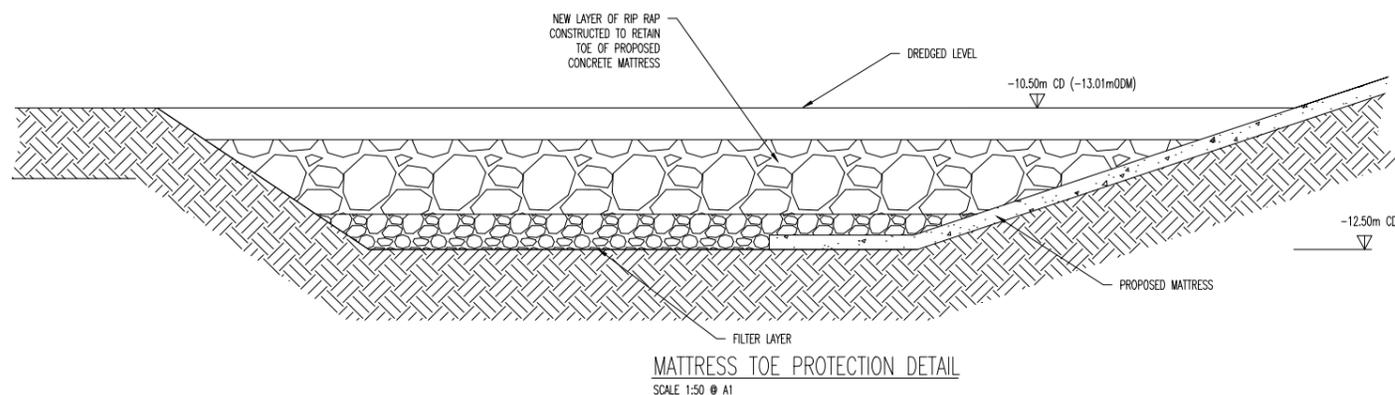

MATTRESS TOE PROTECTION DETAIL  
SCALE 1:50 @ A1

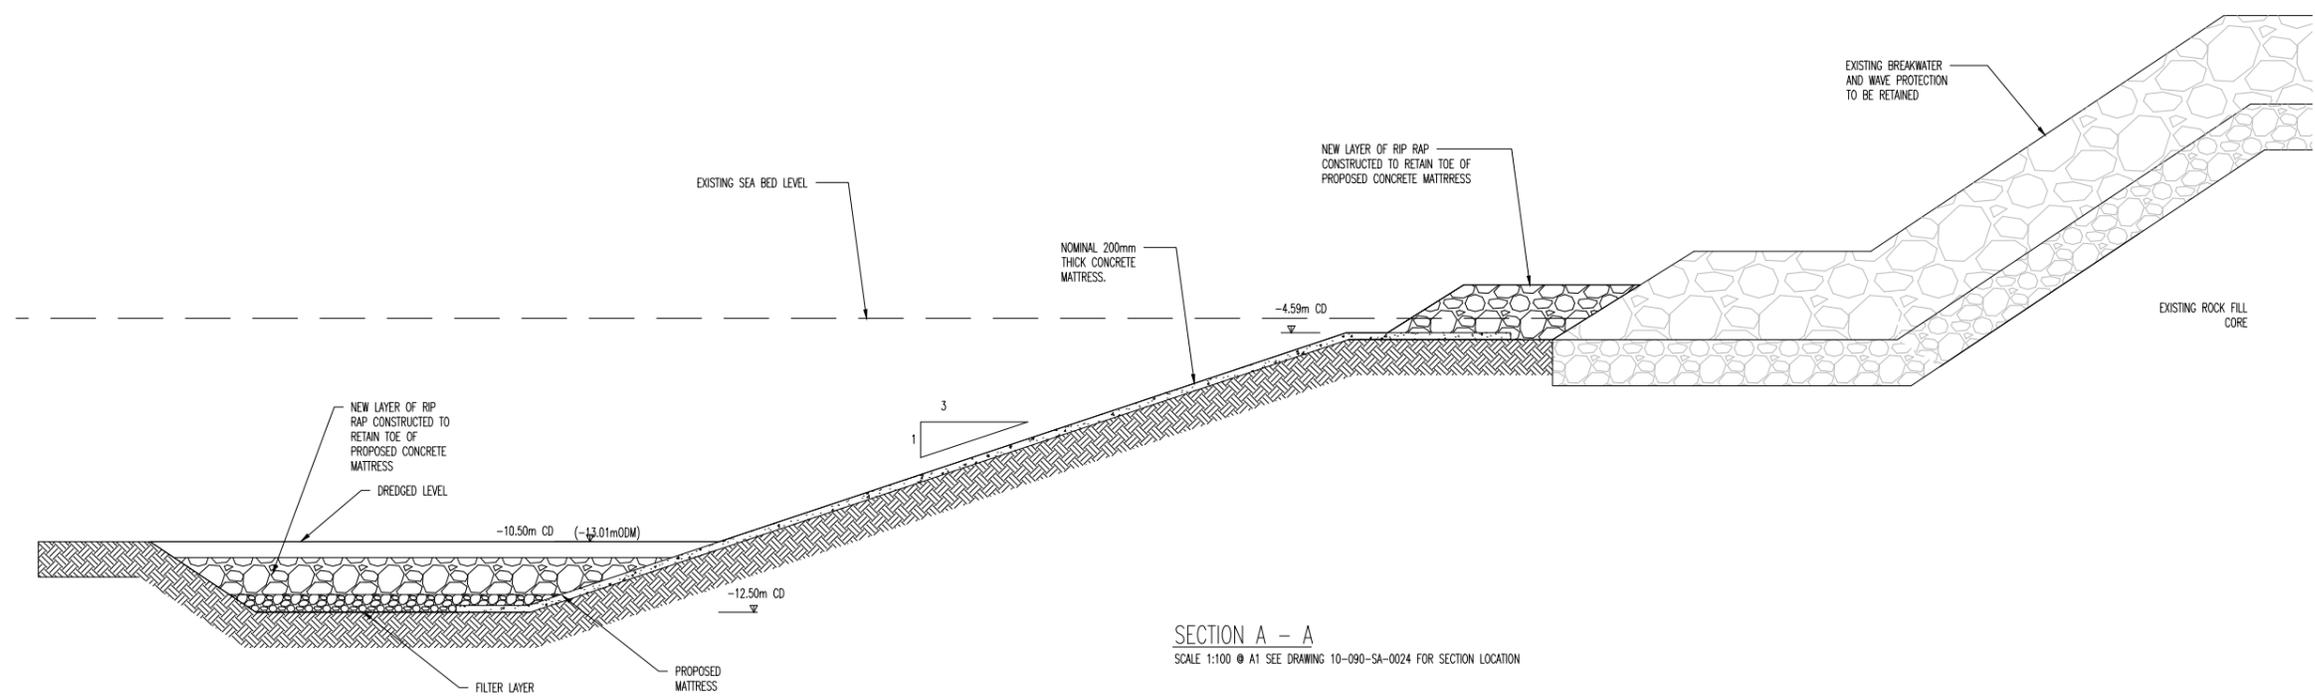

SECTION A - A  
SCALE 1:100 @ A1 SEE DRAWING 10-090-SA-0024 FOR SECTION LOCATION

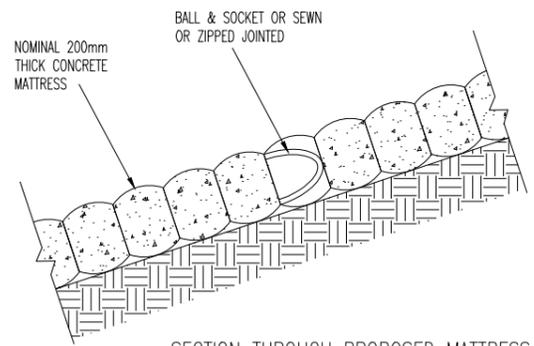

SECTION THROUGH PROPOSED MATTRESS  
SCALE 1:10 @ A1  
(NOTE: ALTERNATIVE PRECAST OPTIONS AVAILABLE)

REV.	DATE	AMENDMENT	DRN	APPD
CAD REF.				

STATUS **PLANNING**

**Waterman Moylan**  
Engineering Consultants

MARINE HOUSE, CLANWILLIAM PLACE, DUBLIN 2.  
Tel: (01) 664 8900 Fax: (01) 661 3618  
Email: info@waterman-moylan.ie www.waterman-moylan.ie

CLIENT **Dun Laoghaire Harbour Company**

PROJECT DUN LAOCHAIRE HARBOUR  
NEW CRUISE BERTH FACILITY

TITLE  
TYPICAL SCOUR PROTECTION DETAIL PROPOSED

DRAWN SJ	DESIGNED RH	APPROVED RH	DATE JUNE 2015
SCALE AS SHOWN	JOB NO. 10-090	DRG. NO. SA-1100	SEQUENCE 35

© 2015. This drawing is copyright. No part of this document may be reproduced or transmitted in any form or stored in any retrieval system of any nature without the written permission of the consulting engineer or copyright holder except as agreed for use on the project for which the document was originally issued.