





KEY PLAN - SCALE 1:25,000

- NOTES:
1. DO NOT SCALE. USE FIGURED DIMENSIONS ONLY.
  2. THIS DRAWING IS TO BE READ IN CONJUNCTION WITH ALL OTHER RELEVANT ARCHITECTURAL AND ENGINEERING DRAWINGS.
  3. SURVEY DATA PROVIDED BY BASELINE SURVEYS LTD., CORK. SEE DRAWINGS GN-02001 AND GN02002 FOR DETAILS.
  4. ALL ADDITIONAL BACKGROUND INFORMATION SUPPLIED BY ORDINANCE SURVEY IRELAND. FOR SPECIFIC SHEET REFERENCES USED SEE DRAWING GN-0100.

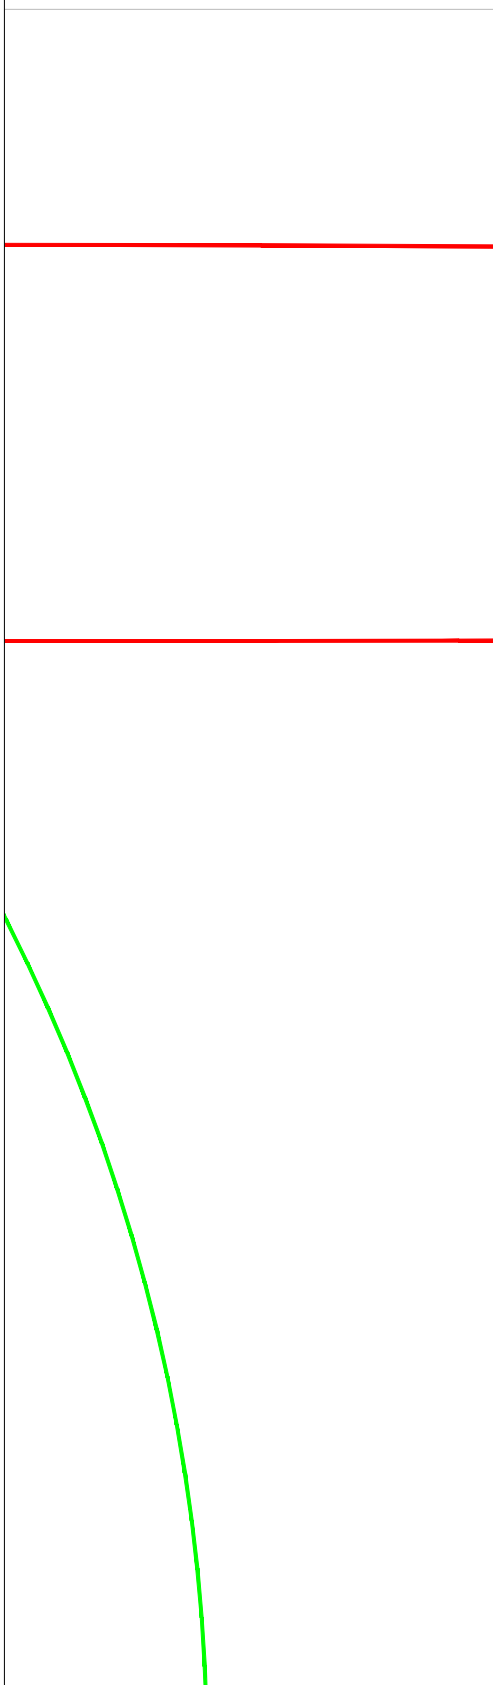

**LEGEND**

	PLANNING BOUNDARY UNDER THIS APPLICATION
	DUN LAOCHAIRE HARBOUR COMPANY ESTATE LIMITS
	DUN LAOCHAIRE HARBOUR COMPANY HARBOUR LIMIT

Ordnance Survey Ireland Licence No. EN 0006015  
© Ordnance Survey Ireland/Government of Ireland.

REV.	DATE	AMENDMENT	DRN	APPD

CAD REF. M:\Projects\10\10-090\Cad\Waterman Moylan\Civil\Planning\

STATUS **PLANNING**

 **Waterman Moylan**  
Engineering Consultants

MARINE HOUSE, CLANWILLIAM PLACE, DUBLIN 2.  
Tel: (01) 664 8800 Fax: (01) 661 3618  
Email: info@waterman-moylan.ie www.waterman-moylan.ie

CLIENT 

PROJECT  
DUN LAOCHAIRE HARBOUR,  
NEW CRUISE BERTH FACILITY

TITLE  
SITE LOCATION PLAN SHEET 4

DRAWN NS	DESIGNED PO	APPROVED	DATE JUNE 2015
SCALE 1:1250 @ A1	JOB NO. 10-090	DRG. NO. GN-0104	SEQUENCE 6