




Board walk railing elevation

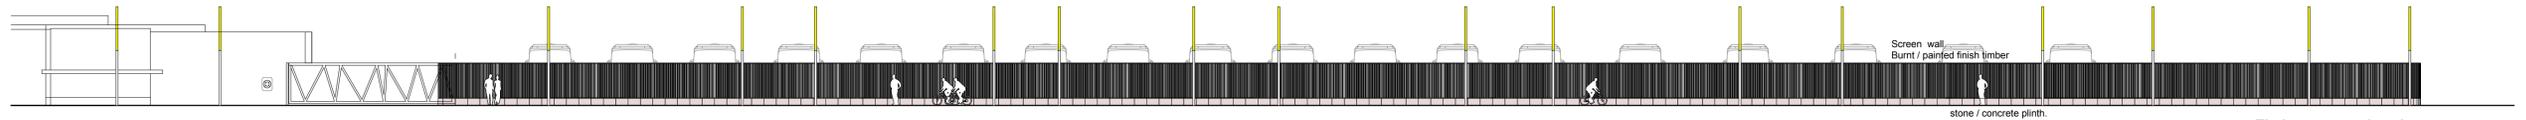

Timber screen elevation
Scale 1:200@A1
1:400@A3

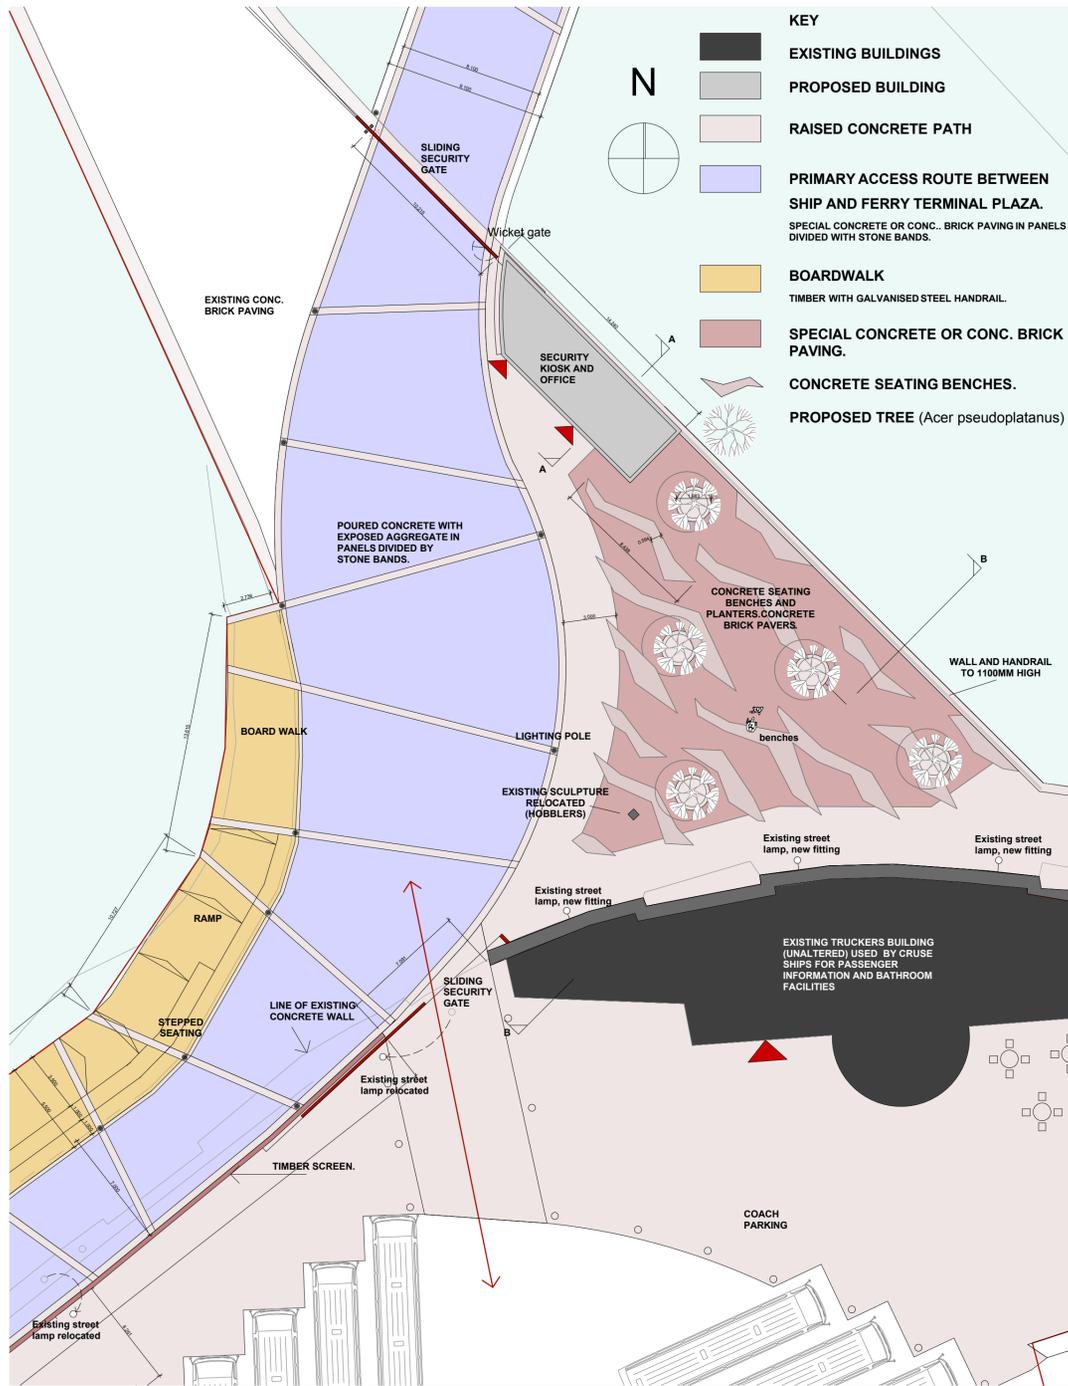

Plan
Scale 1:200@A1
1:400@A3

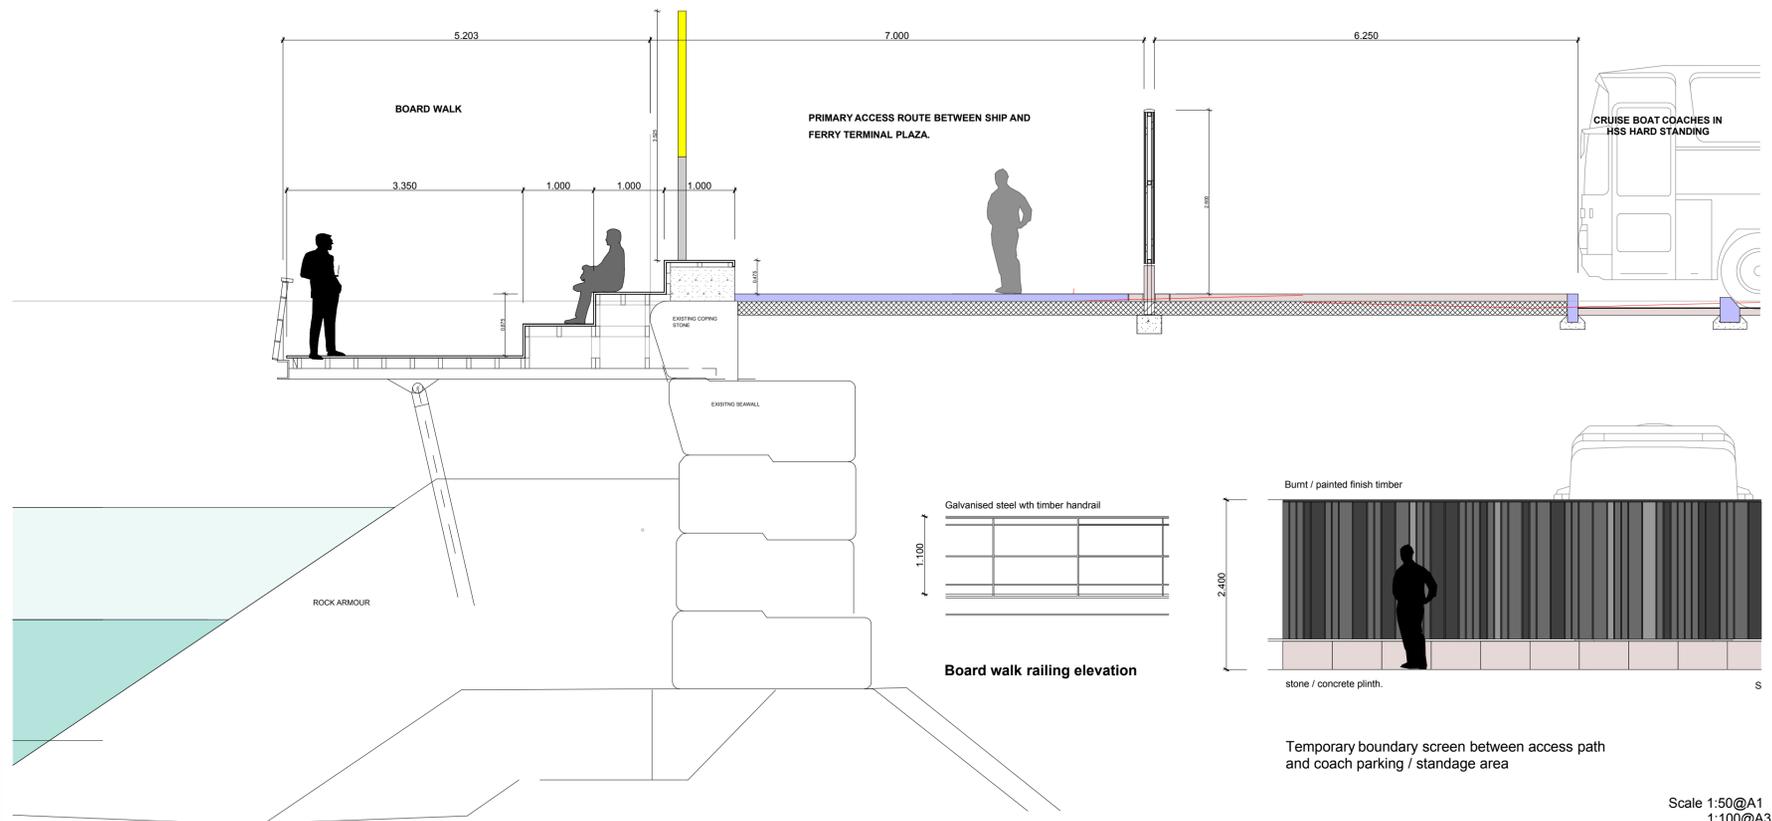

Scale 1:50@A1
1:100@A3



1:50

This drawing is to be read in conjunction with all other relevant architecture and engineering drawings.

NOTES:	REV	DATE	DESCRIPTION	PROJECT :	TITLE :	DATE	DWG NO.:	SHAFFREY ASSOCIATES ARCHITECTS HISTORIC BUILDINGS · PLANNING · URBAN DESIGN 29 LOWER ORMOND QUAY, DUBLIN 1, IRELAND t + 353 1 8725 602 f + 353 1 8725 614 e + studio@shaffrey.ie		
	A	20.03.2015				Dun Laoghaire Harbour	Cruise Berth - Landside :		17.11.2014	1502-002-P
	B	01.04.2015				New Cruise Berth Facility				
	C	14.04.2015								
	D	25.05.2015								
	E	02.06.2015				FOR PLANNING				
	F	19.06.2015					REV NO: F			