



- Legend
- Proposed Foul Sewer
 - Proposed Surface Water Sewer
 - Proposed Surface Water Aco Channel
 - Proposed Filter Drain
 - Proposed Roof Runoff Drainage
 - Existing Storm Water Sewer

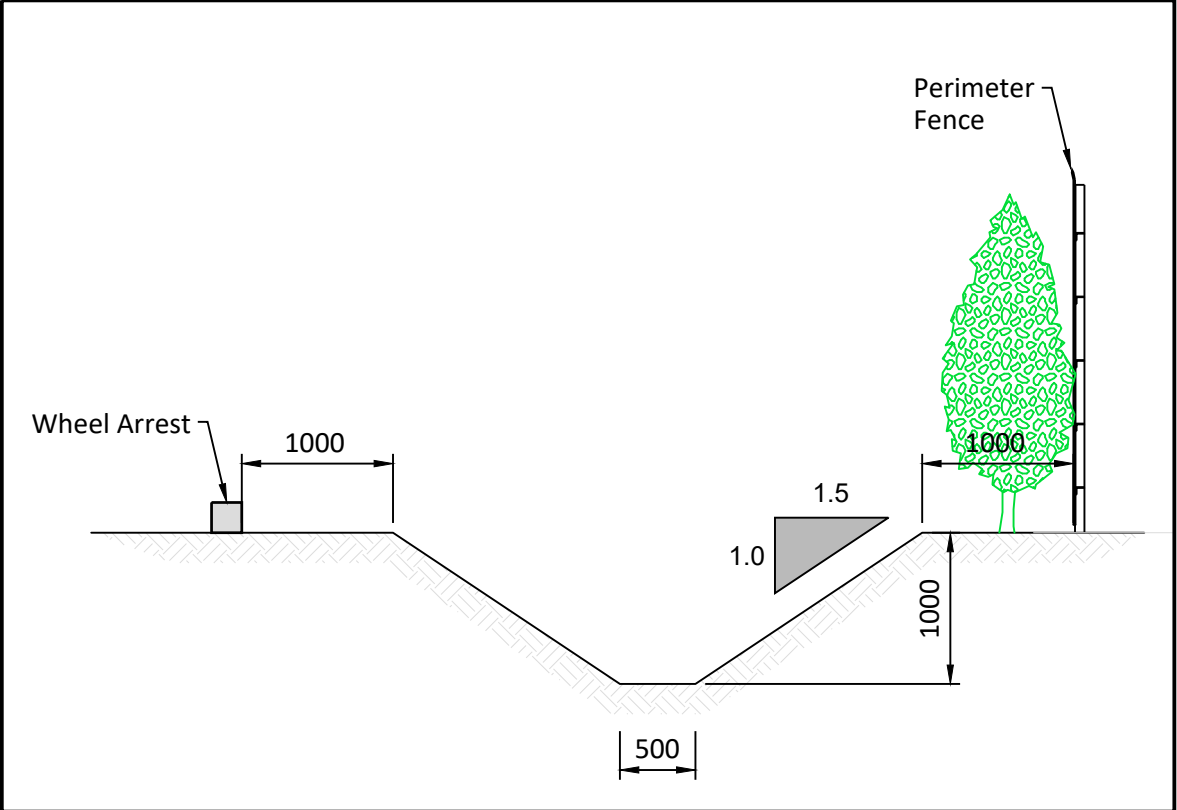

SECTION A-A
Scale 1:50



EXISTING SURFACE WATER OUTFALL

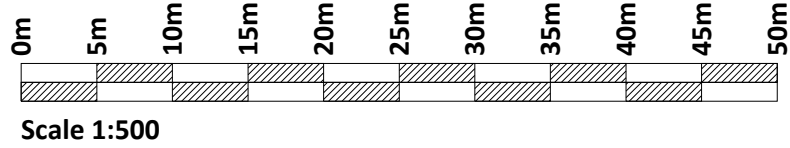

Applicable : Ordnance Survey Ireland Licence No. EN 0001220 © Ordnance Survey Ireland and Government of Ireland

SITE LAYOUT
Scale 1:500



Cork | Dublin | Carlow

www.fehilytimoney.ie

No part of this document may be reproduced or transmitted in any form or stored in any retrieval system of any nature without the written permission of Fehily Timoney & Company as copyright holder except as agreed for use on the project for which the document was originally issued. Do not scale. Use figured dimensions only. If in doubt - Ask!

Rev.	Description	App By	Date
A	ISSUE FOR PLANNING	CC	31.05.22
B	ISSUE FOR PLANNING	CC	22.11.23

PROJECT		CLIENT		
SID APPLICATION, EIAR & IE LICENCE APPLICATION FOR THORNTONS CAPPAGH		THORNTONS RECYCLING		
SHEET		Date	Project number	Scale (@ A1-)
PROPOSED SERVICES - SURFACE & FOUL WATER DRAINAGE		31.05.22	P21-150	1:500
		Drawn by	Drawing Number	Rev
		CS	P21-150-0700-0003	B
		Checked by	FC	

O:\ACAD\2021\P21-150\P21-150-0700-0003