


If Applicable : Ordnance Survey Ireland Licence No. EN 0001220 © Ordnance Survey Ireland and Government of Ireland

SITE LAYOUT
Scale 1:500

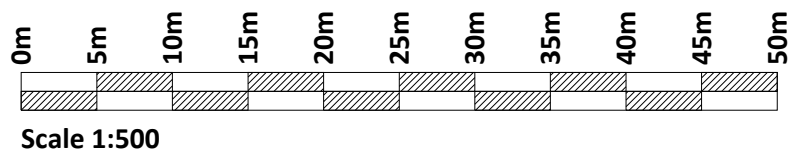

Rev.	Description	App By	Date
A	ISSUE FOR PLANNING	CC	01.06.22
B	ISSUE FOR PLANNING	CC	22.11.23

PROJECT	SID APPLICATION, EIAR & IE LICENCE APPLICATION FOR THORNTONS CAPPAGH		CLIENT			THORNTONS RECYCLING	
	PROPOSED SERVICE CORRIDOR LAYOUT		Date	01.06.22	Project number	P21-150	Scale (@ A1-) 1:500
SHEET	PROPOSED SERVICE CORRIDOR LAYOUT		Drawn by	CS	Drawing Number P21-150-0700-0004		Rev B
			Checked by	FC			