




Legend

Proposed Solar Panel Layout

If Applicable : Ordnance Survey Ireland Licence No. EN 0001220 © Ordnance Survey Ireland and Government of Ireland OS3130

SITE LAYOUT
Scale 1:500

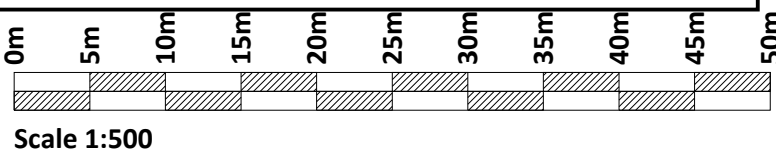

FEHILY
TIMONEY

Cork | Dublin | Carlow

www.fehilytimoney.ie

No part of this document may be reproduced or transmitted in any form or stored in any retrieval system of any nature without the written permission of Fehily Timoney & Company as copyright holder except as agreed for use on the project for which the document was originally issued. Do not scale. Use figured dimensions only. If in doubt - Ask!

Rev.	Description	App By	Date
A	ISSUE FOR PLANNING	CC	03.08.22
B	ISSUE FOR PLANNING	CC	22.11.23

PROJECT	SID APPLICATION, EIAR & IE LICENCE APPLICATION FOR THORNTONS CAPPAGH		CLIENT		THORNTONS RECYCLING			
SHEET	PROPOSED SOLAR PANEL LAYOUT PLAN		Date	03.08.22	Project number	P21-150	Scale (@ A1-)	1:500
			Drawn by	CS	Drawing Number P21-150-0700-0007			Rev
			Checked by	RD				B

O:\ACAD\2021\P21-150\P21-150-0700-0007