




STORM CULVERT SKETCH - DETAIL 1
Scale NTS

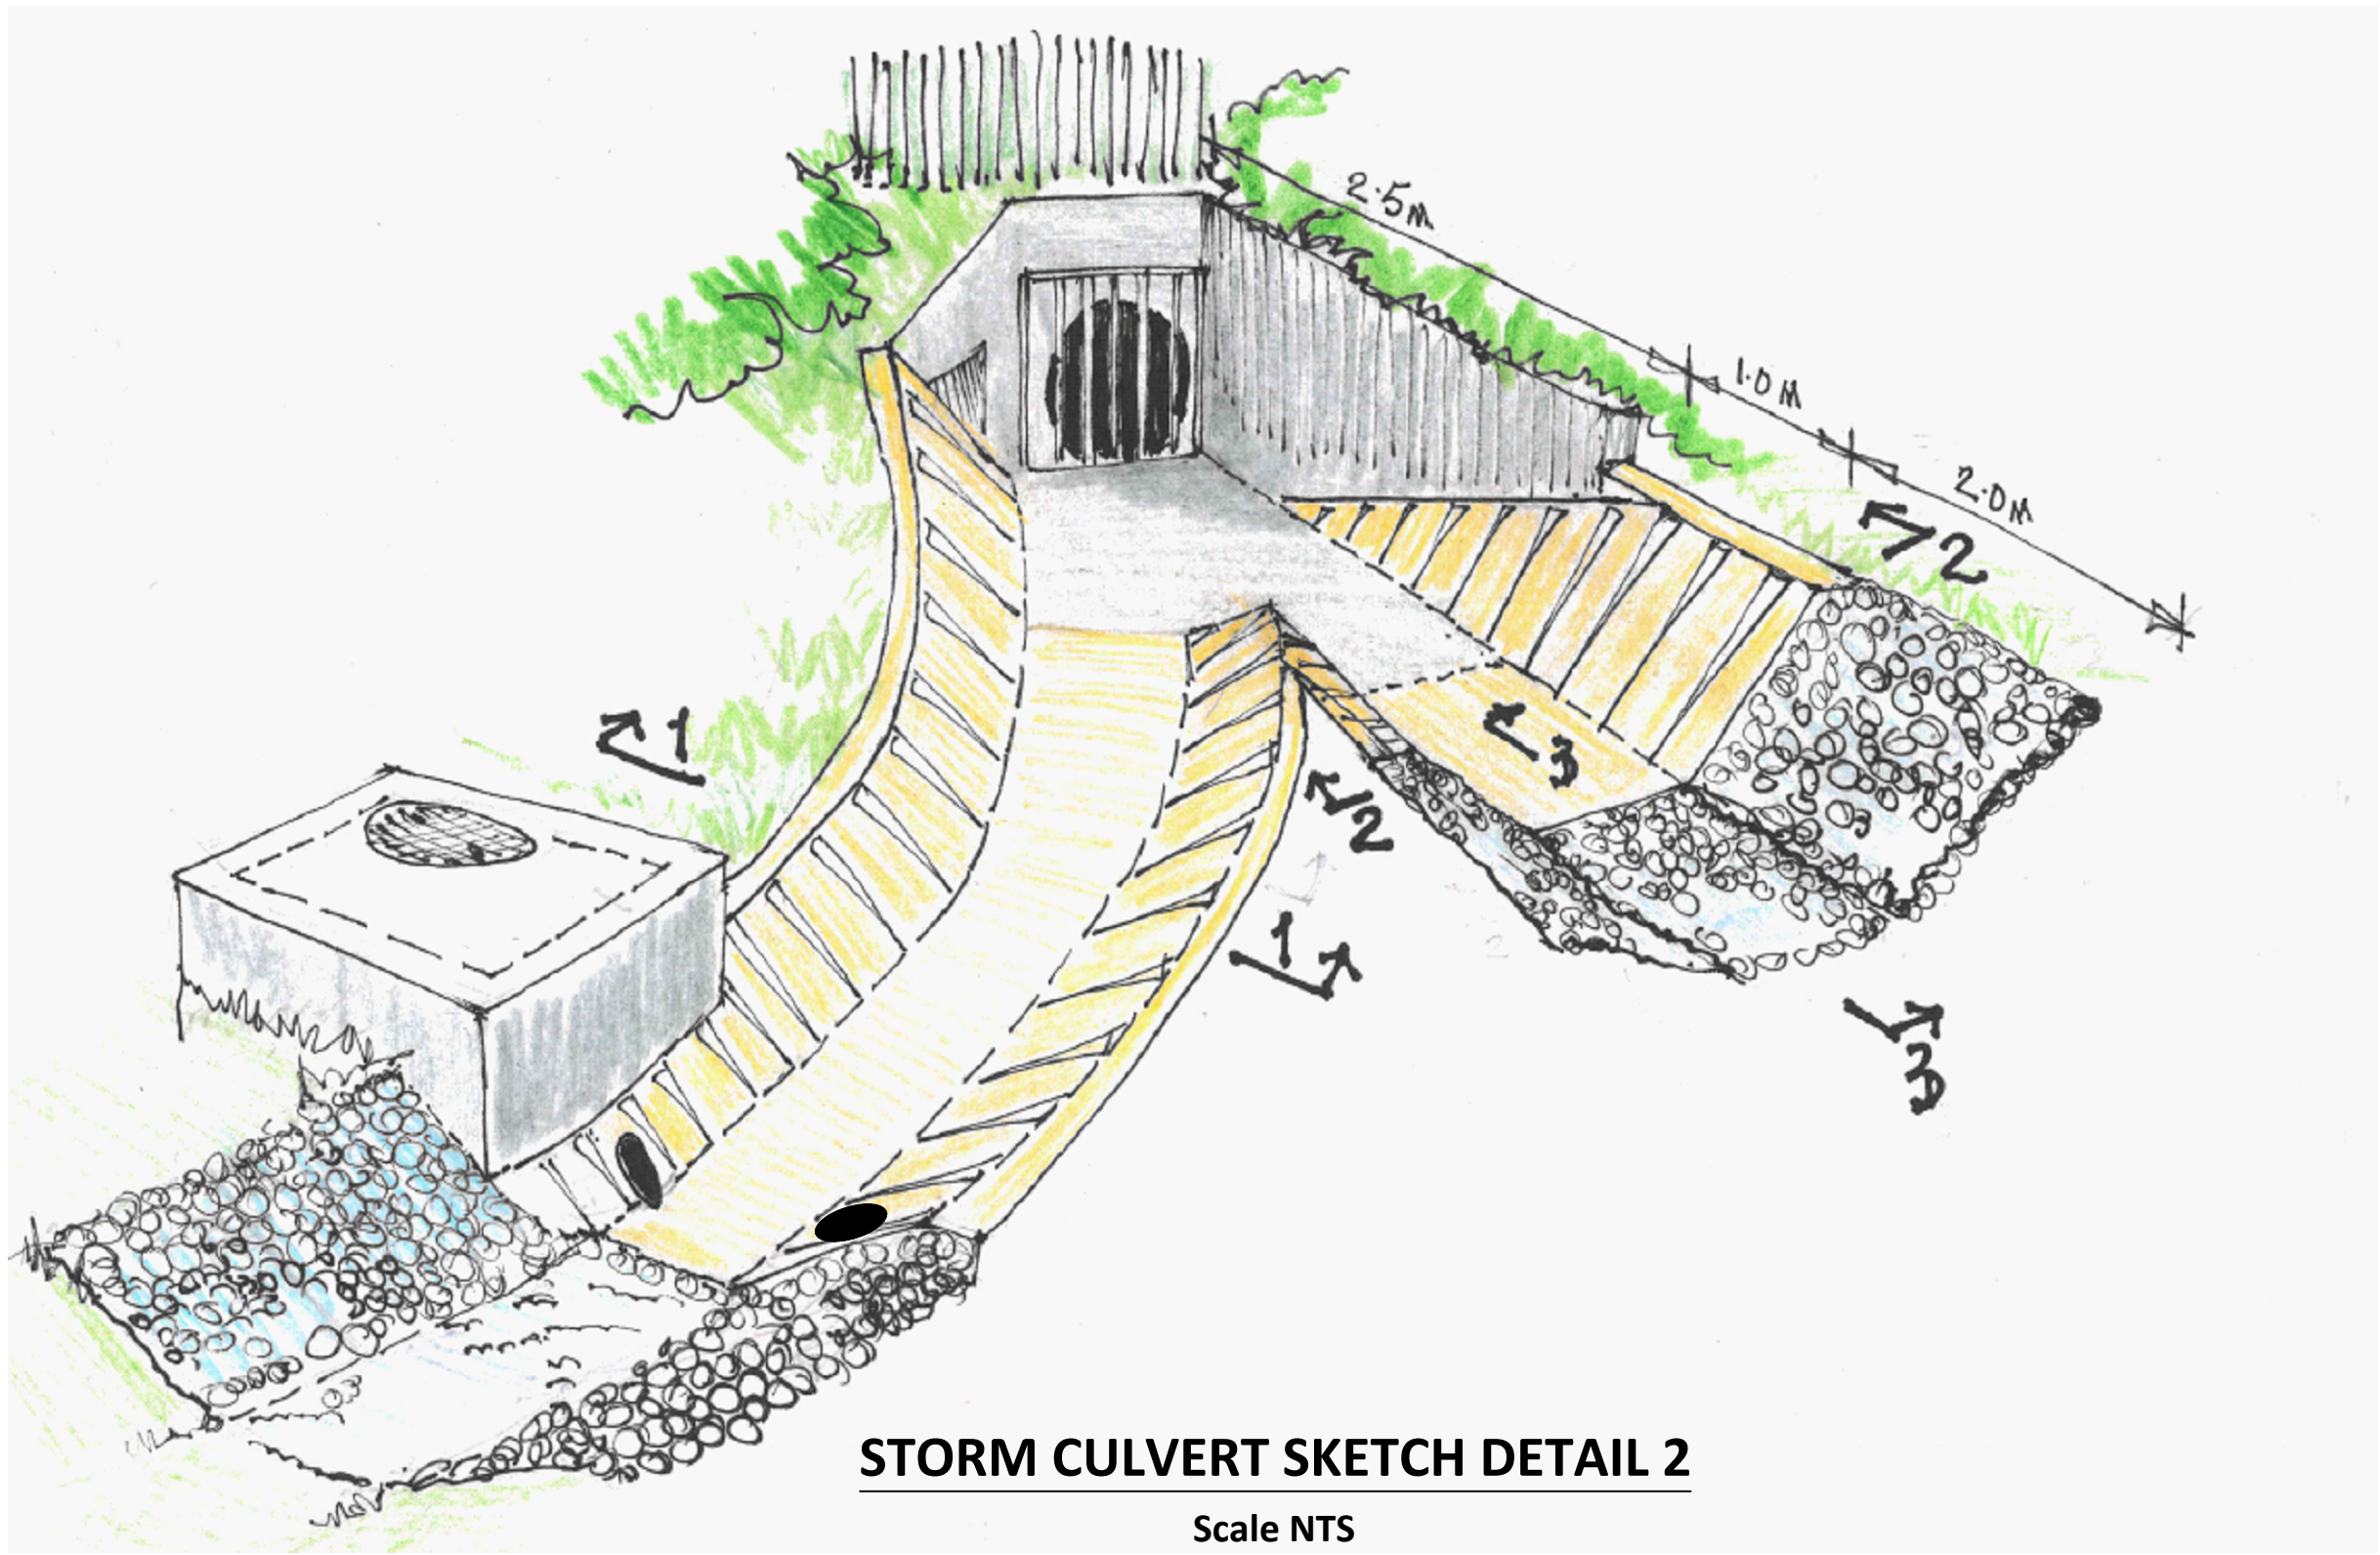


STORM CULVERT SKETCH DETAIL 2
Scale NTS

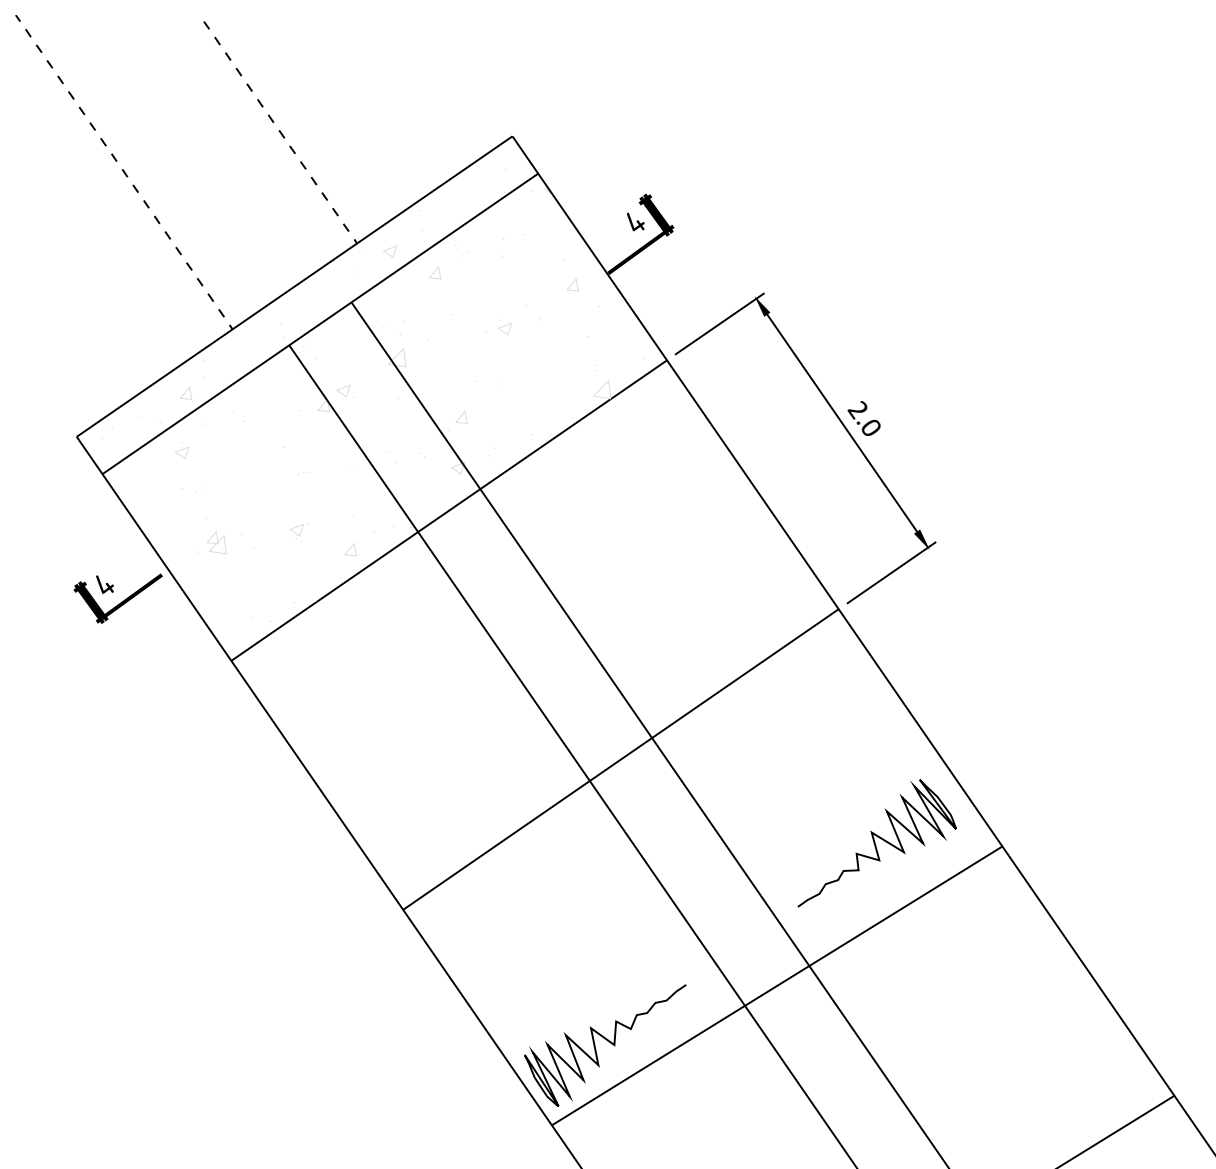


STORM CULVERT - DETAIL 1
Scale 1:50

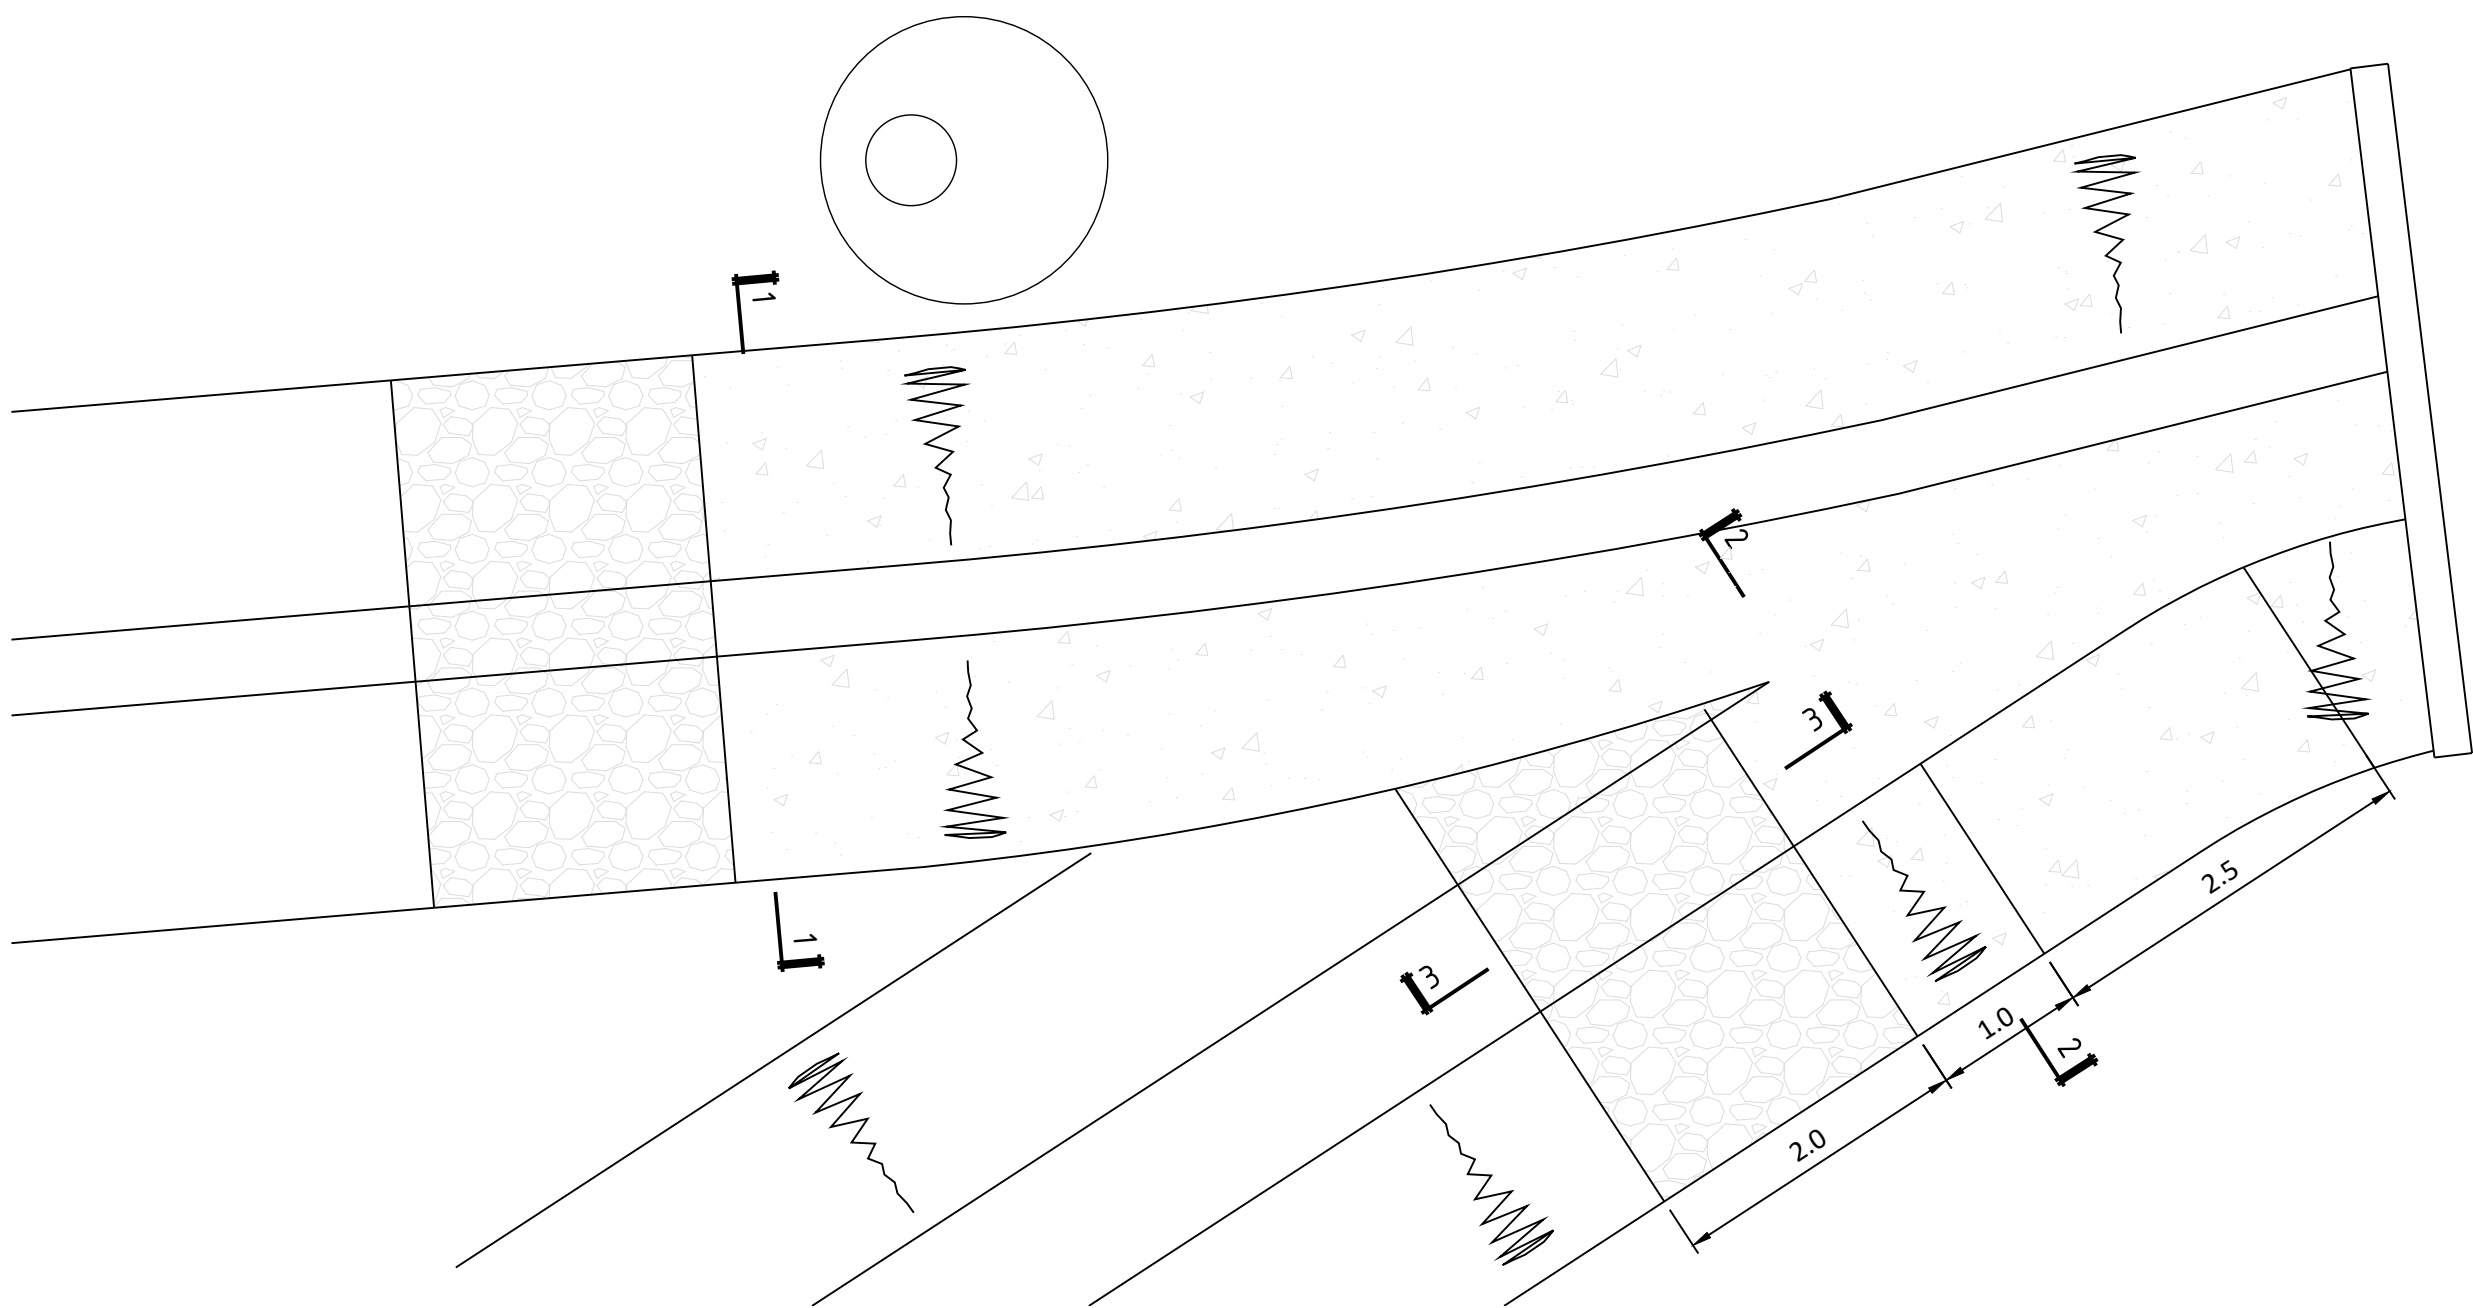


STORM CULVERT - DETAIL 2
Scale 1:50

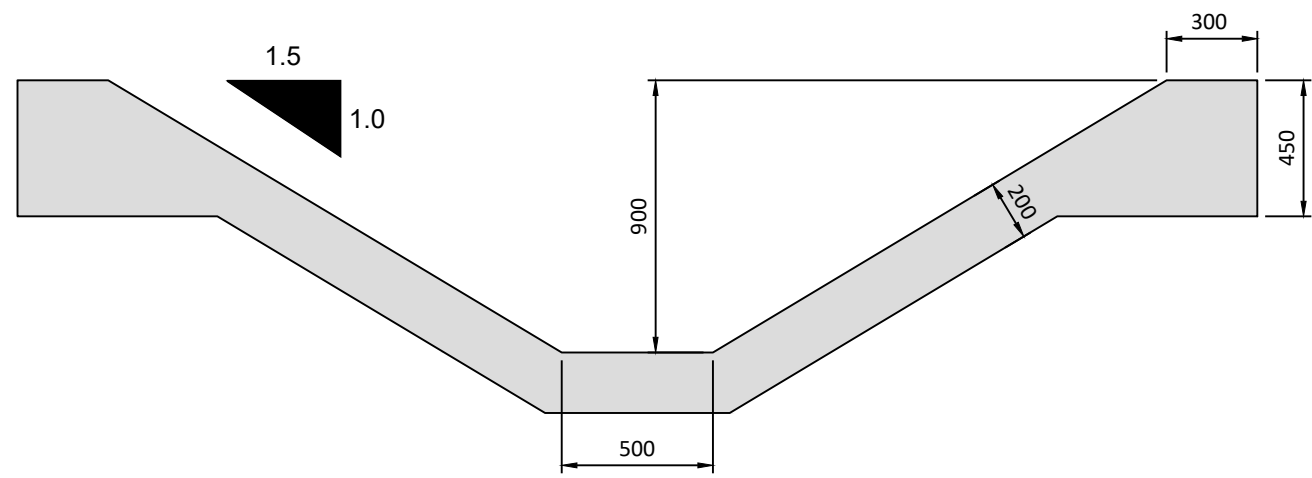


SECTION 1-1
Scale 1:25

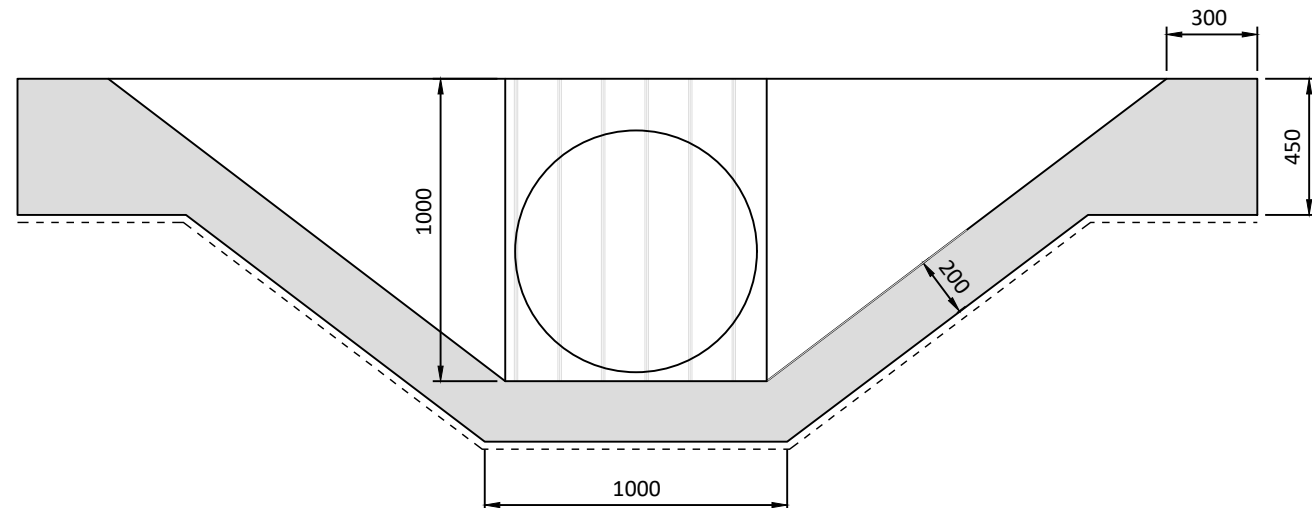

SECTION 2-2
Scale 1:25

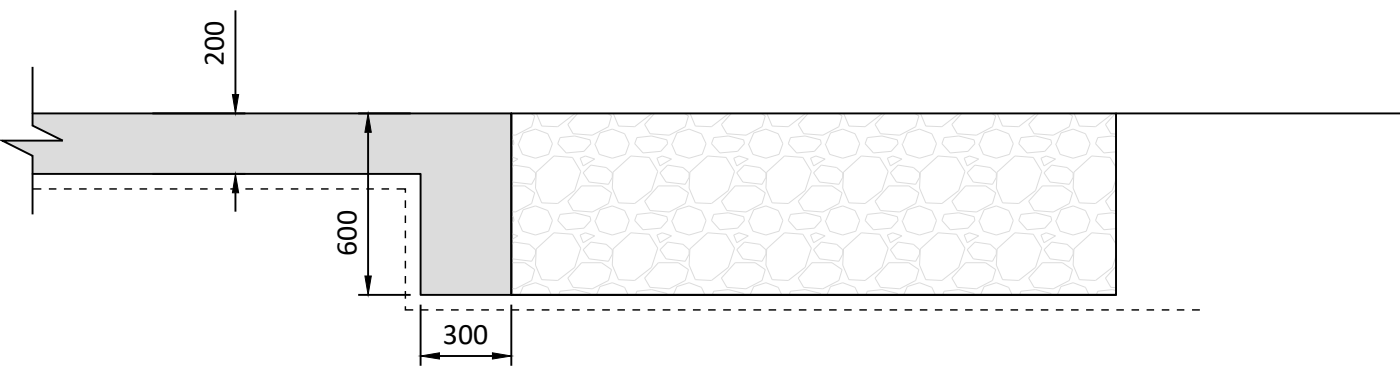

SECTION 3-3
Scale 1:25

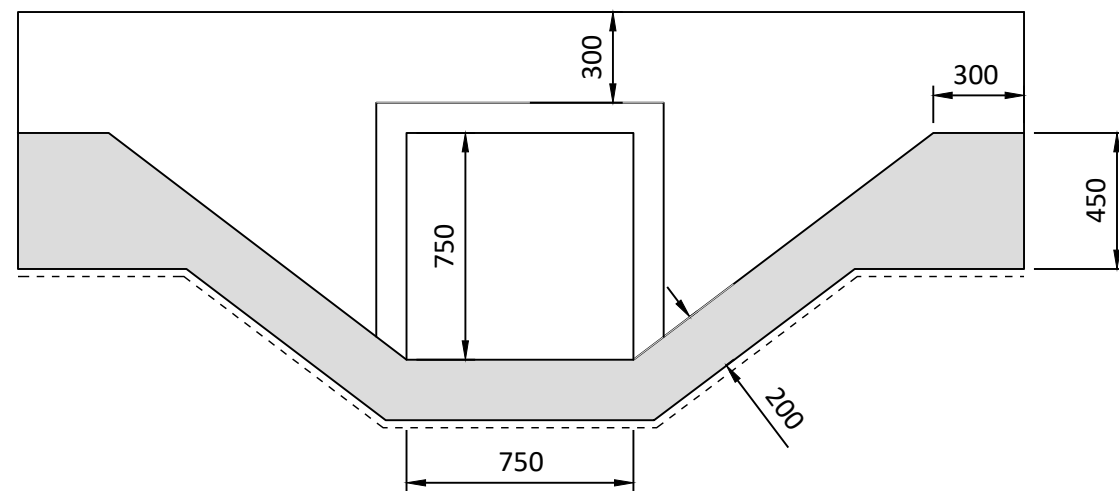

SECTION 4-4
Scale 1:25



EXISTING STORM OUTLET
Scale NTS

If Applicable : Ordnance Survey Ireland Licence No. EN 0001220 © Ordnance Survey Ireland and Government of Ireland

Rev.	Description	App By	Date
A	ISSUE FOR PLANNING	BG	22.11.23

PROJECT	CLIENT		
SID APPLICATION, EIAR & IE LICENCE APPLICATION FOR THORNTONS CAPPAGH	THORNTONS RECYCLING		
SHEET	PROPOSED M50 CULVERT INLET DETAILS	Date 22.11.23 Project number P21-150 Drawing Number P21-150-0700-0011 Checked by CC	Scale (@ A1-) 1:31513 Rev A