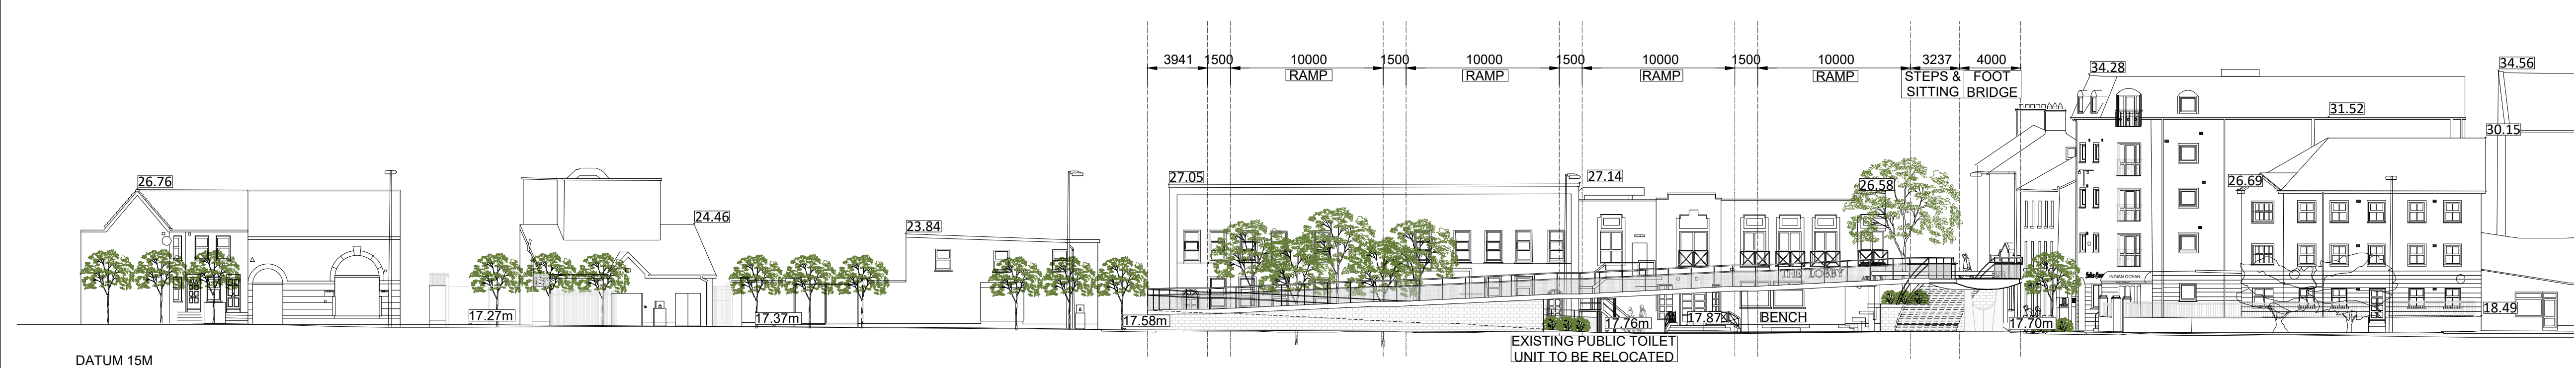


PLAZA - PLAN
SCALE 1:250




DATUM 15M
SECTION AA NORTH PLAZA
SCALE 1:250

DRAWING IS PRODUCED USING THE
IRISH TRANSVERSE MERCATOR (ITM)
GEOGRAPHIC COORDINATE SYSTEM



A1

CLIENT

 Comhairle Contae Thibraid Árann
Tipperary County Council



ARCHITECTS

ARCHEOLOGISTS



 dhbarchitects  CourtneyDeery
ARCHAEOLOGY & CULTURAL HERITAGE

BRIDGES


ENGINEERS

 MARC MIMRAM
ARCHITECTURE
INGÉNIERIE  Clifton Scannell Emerson
Associates


ENVIRONMENTAL CONSULTANTS


 awnconsulting
A Tidy Consultants Company 


LIGHTING CONSULTANTS

 
 Douglas Carroll
Consulting Engineers


LEGEND :

 
 SITE BOUNDARY


 PEDESTRIAN BRIDGES - STEEL STRUCTURE - BUSH - HAMMERED
CONCRETE FINISH LAID ON A WATERPROOF SURFACE


 VARIOUS SIZES OF STONE PAVING TO FOOTPATH
(LIGHT GREY GRANITE AND / OR SANDSTONE)


 STONE AGGREGATE PAVING TO FOOTPATH
(SILVER / SANDSTONE)


 ASPHALT FINISH TO ROAD & SHARED SURFACE


 STONE AGGREGATE FINISH TO THE SHARED SURFACE FOR
PEDESTRIANS AND BICYCLES (BEIGE/WHITE/LIGHT GREY)


 EXPOSED STONE AGGREGATE FINISH TO STEPS AND RAMP
(BEIGE/WHITE/LIGHT GREY)


 GRASSED AND PLANTED AREAS


 TACTILE SURFACE TO PEDESTRIAN CROSSINGS


 STONE KERBS TO FOOTPATH

 
 STONE KERBS TO PLANTER BED

 EXISTING PATH LINE

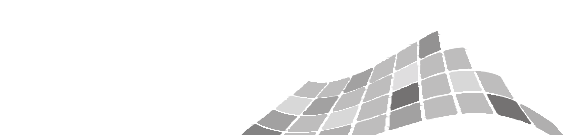
 SELECTED BOLLARD

 PROPOSED PLANTING
(SHRUBS / WILDFLOWER)

 PROPOSED TREE:
BIG TREE-SALIX ALBA / SWEETGUM / RED MAPLE
MEDIUM TREE-RIVER BIRCH / ALNUS GLUTINOSA / BETULA PUBESCENS
CARPINUS BETULUS SMALL TREE-CRATAEGUS

 EXISTING TREE

PL02	ISSUED FOR PLANNING RFI RESPONSE	FO	LP	06.08.24
PL01	ISSUED FOR PLANNING	FO	LP	22.09.23
Rev	Description	Drawn	Checked	Date

 Clifton Scannell Emerson
Associates

TIPPERARY
COUNTY COUNCIL

SUIR ISLAND
INFRASTRUCTURE LINKS
OPTION 01 NORTH PLAZA
PLAN & SECTION AA

Client

Project

Dwg. Title

FO

SEPT 2023

20_071

Drawn By

LP

1:250 @ A1

Checked By

Scale

Zone/ Phase

Level

Type

Role

Dwg. No.

20_071 - CSE - GEN - XX - DR - C - 2212

S2

SUITABLE FOR INFORMATION

PL02

ISSUED FOR PLANNING