



NORTH PLAZA PLAN - VIEW 01

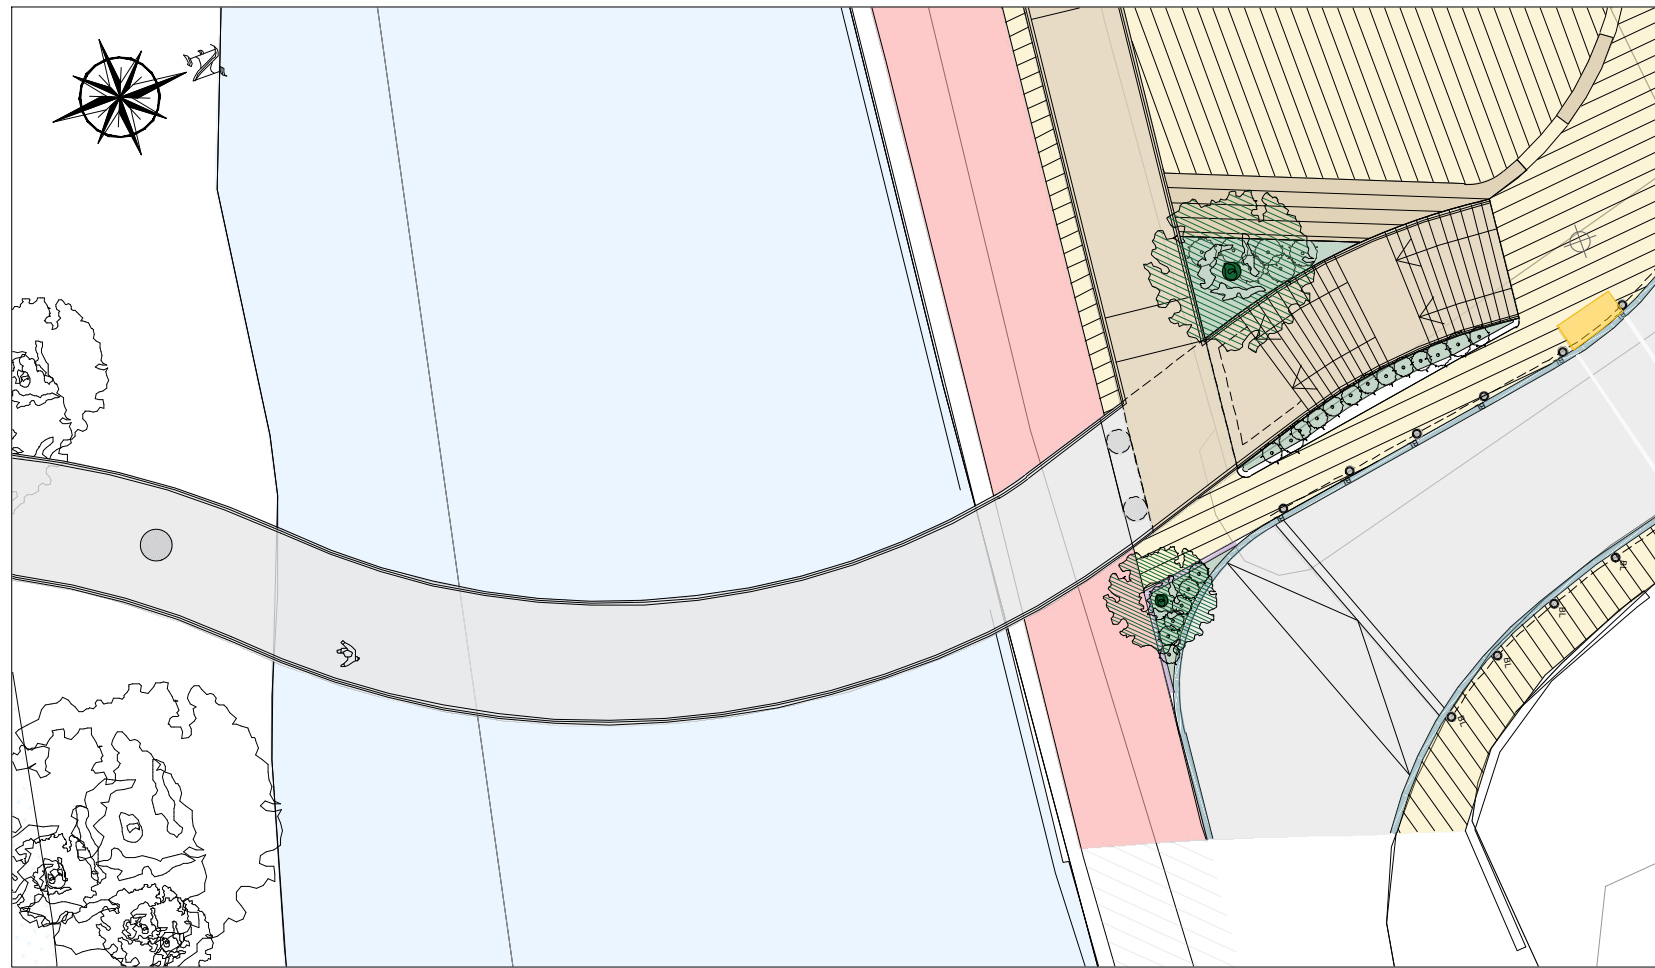

NORTH PLAZA PLAN - VIEW 02

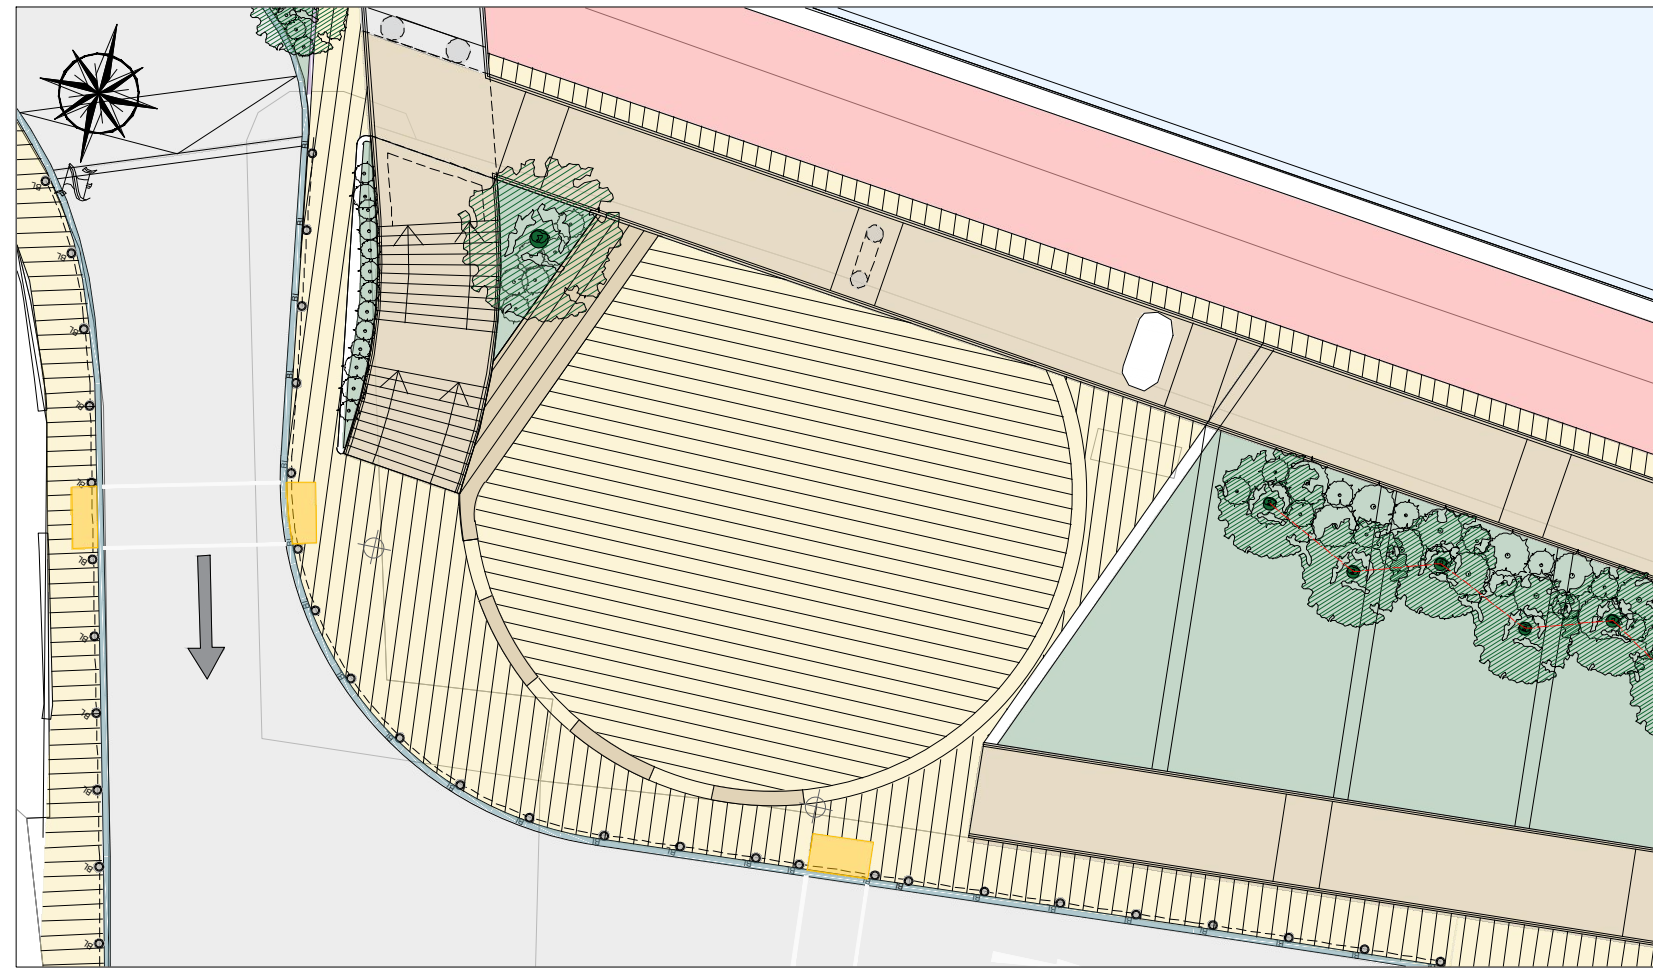

NORTH PLAZA PLAN - VIEW 03




NORTH PLAZA 3D - VIEW 01




NORTH PLAZA 3D - VIEW 02




NORTH PLAZA 3D - VIEW 03

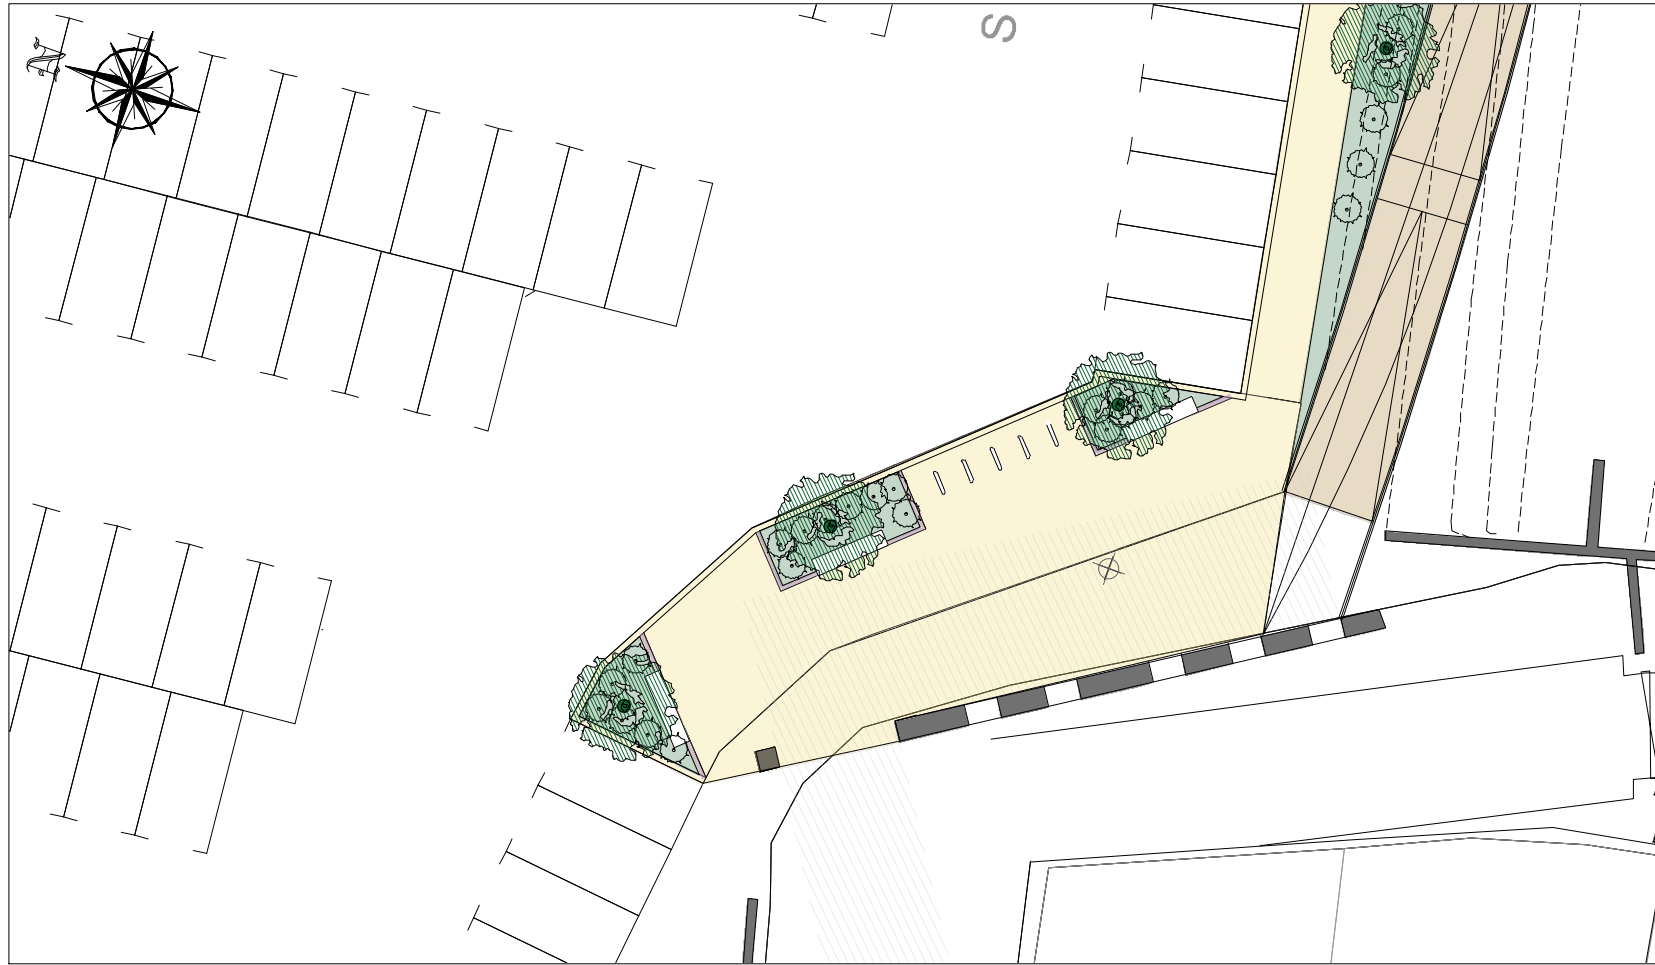

CARPARK PLAN - VIEW 01

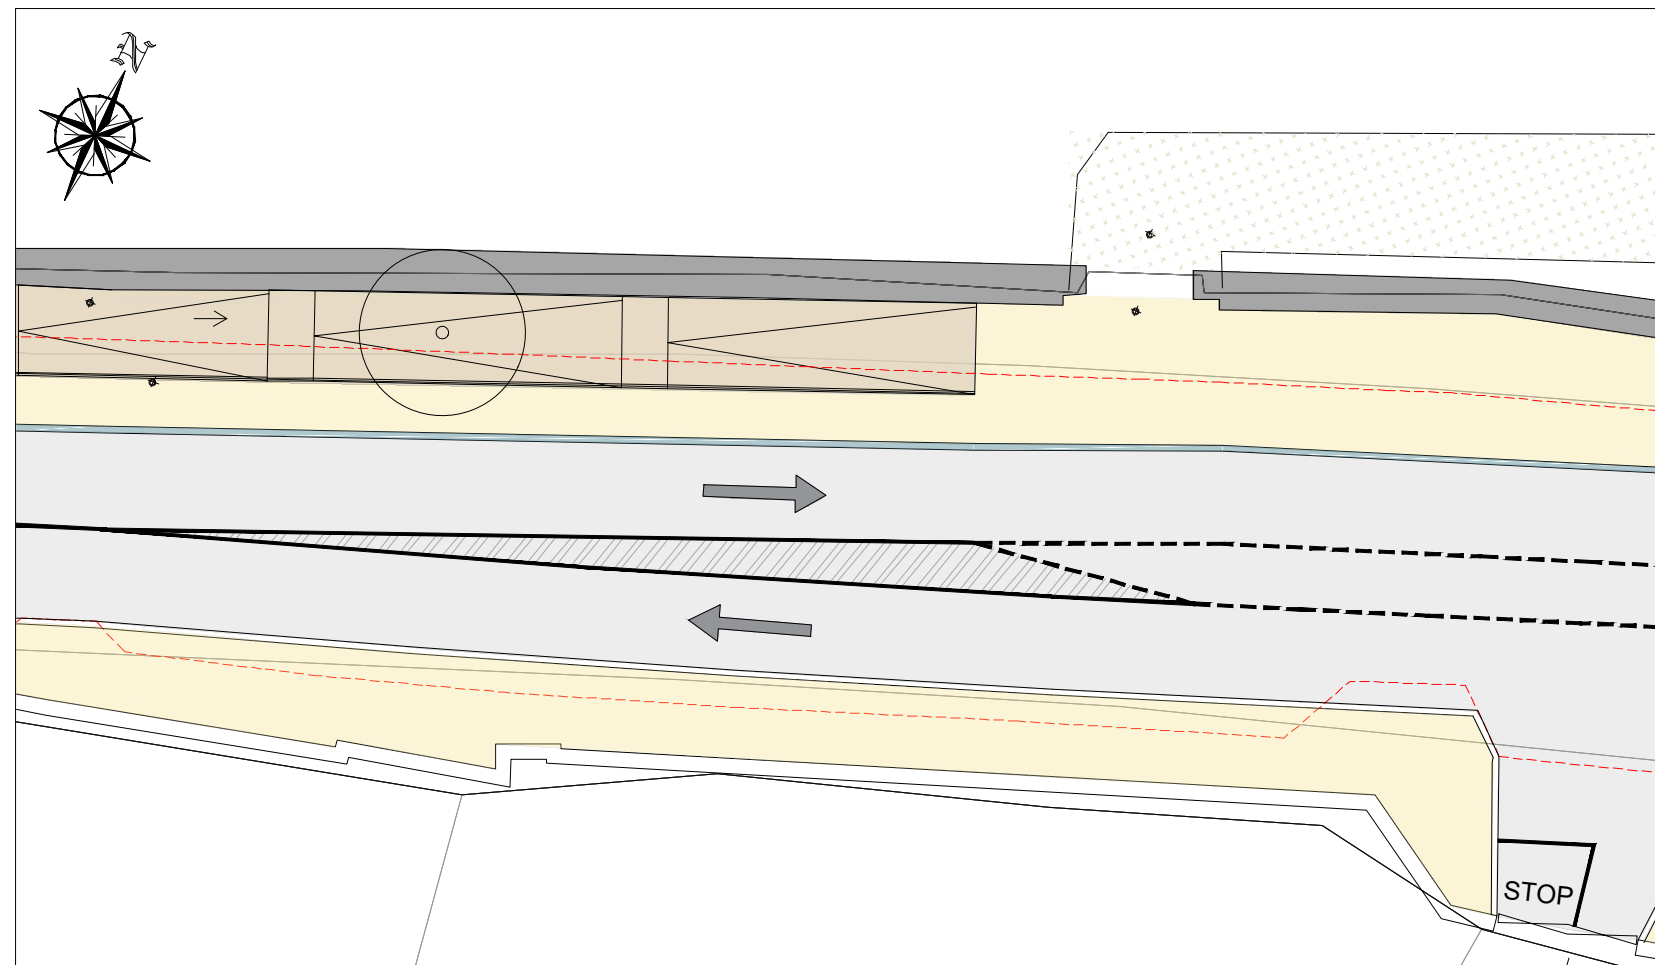

SOUTH ARRIVAL POINT PLAN - VIEW 01

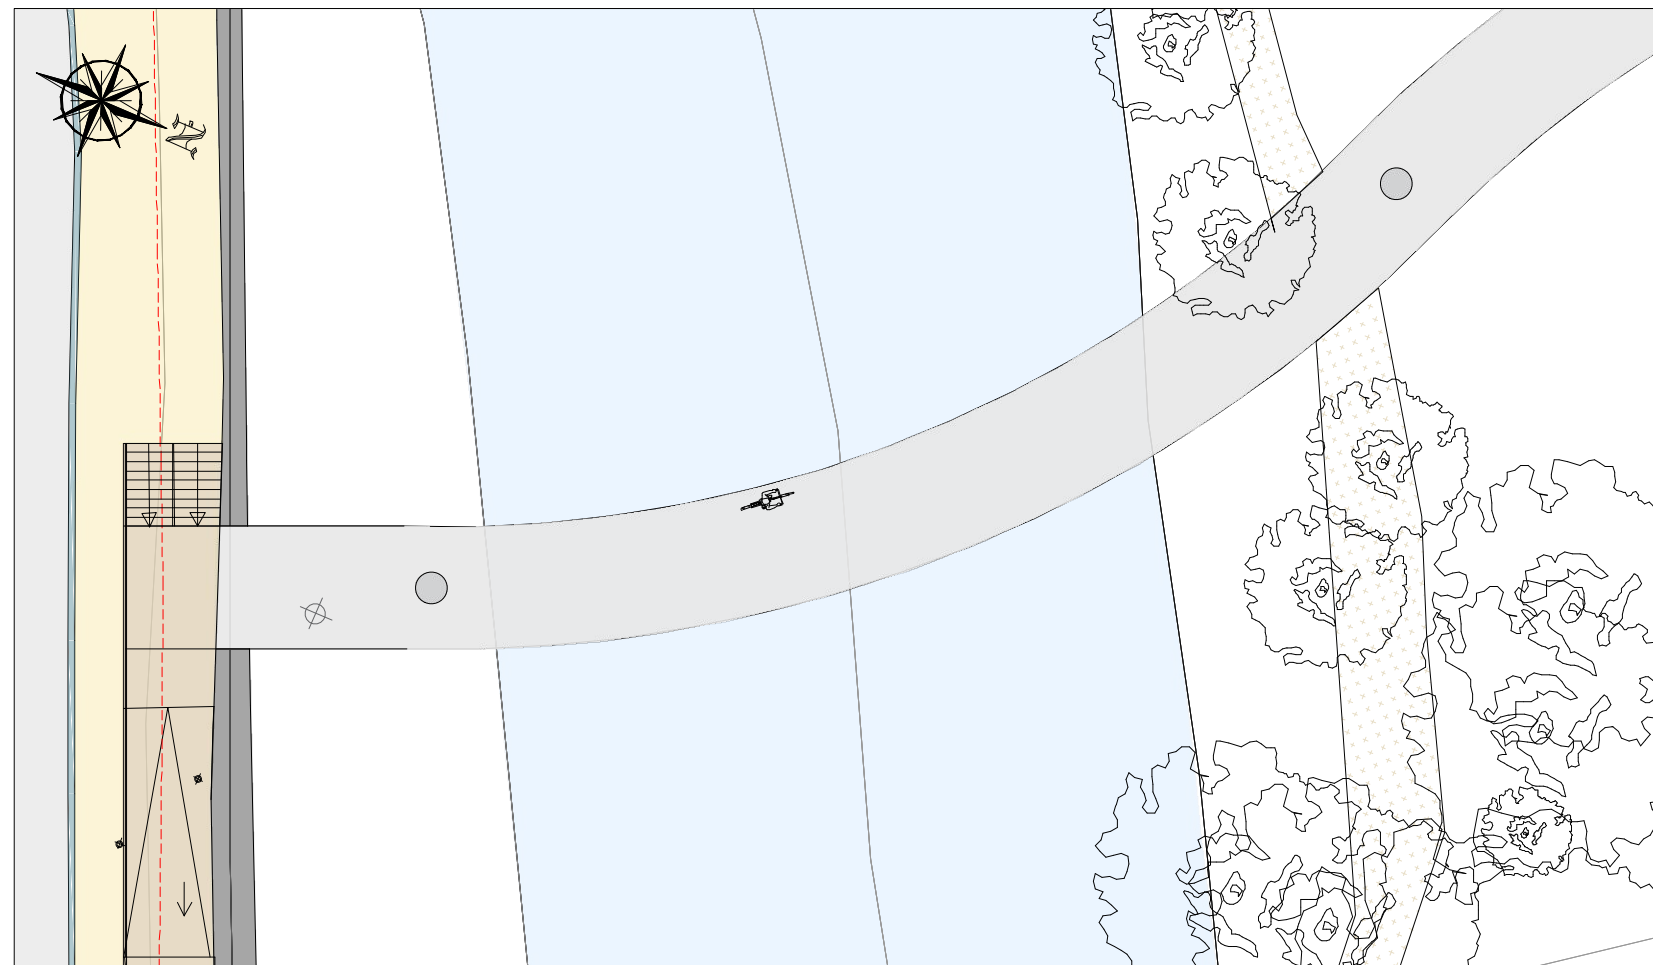

SOUTH ARRIVAL POINT PLAN - VIEW 02



CARPARK 3D - VIEW 01



SOUTH ARRIVAL POINT 3D - VIEW 01



SOUTH ARRIVAL POINT 3D - VIEW 02

DRAWING IS PRODUCED USING THE
IRISH TRANSVERSE MERCATOR (ITM)
GEOGRAPHIC COORDINATE SYSTEM

A1

CLIENT
 Comhairle Contae Thibraid Árann
Tipperary County Council

ARCHITECTS
 dhbarchitects

ARCHEOLOGISTS
 CourtneyDeery
ARCHAEOLOGY & CULTURAL HERITAGE

BRIDGES
 MARC
MIMRAM
ARCHITECTURE
INGÉNIERIE

ENGINEERS
 Clifton Scannell Emerson
Associates

ENVIRONMENTAL CONSULTANTS
 awnconsulting
A Trifly Consultants Company



LIGHTING CONSULTANTS
 Douglas Carroll
Consulting Engineers

LEGEND :

- SITE BOUNDARY
- PEDESTRIAN BRIDGES - STEEL STRUCTURE - BUSH - HAMMERED CONCRETE FINISH LAID ON A WATERPROOF SURFACE
- VARIOUS SIZES OF STONE PAVING TO FOOTPATH (LIGHT GREY GRANITE AND / OR SANDSTONE)
- STONE AGGREGATE PAVING TO FOOTPATH (SILVER / SANDSTONE)
- ASPHALT FINISH TO ROAD & SHARED SURFACE
- STONE AGGREGATE FINISH TO THE SHARED SURFACE FOR PEDESTRIANS AND BICYCLES (BEIGE/WHITE/LIGHT GREY)
- EXPOSED STONE AGGREGATE FINISH TO STEPS AND RAMP (BEIGE/WHITE/LIGHT GREY)
- GRASSED AND PLANTED AREAS
- TACTILE SURFACE TO PEDESTRIAN CROSSINGS
- STONE KERBS TO FOOTPATH
- STONE KERBS TO PLANTER BED
- EXISTING PATH LINE
- SELECTED BOLLARD
- PROPOSED PLANTING (SHRUBS / WILDFLOWER)
- PROPOSED TREE:
BIG TREE-SALIX ALBA / SWEETGUM / RED MAPLE
MEDIUM TREE-RIVER BIRCH / ALNUS GLUTINOSA / BETULA PUBESCENS
CARPINUS BETULUS SMALL TREE-CRATAEGUS
- EXISTING TREE

PL02	ISSUED FOR PLANNING RFI RESPONSE	FO	LP	06.08.24
PL01	ISSUED FOR PLANNING	FO	LP	22.09.23
Rev	Description	Drawn	Checked	Date

 Clifton Scannell Emerson
Associates

Clifton Scannell Emerson
Associates Limited
Consulting Engineers,
3rd Floor, The Highline,
Bakers Point, Pottery Road,
Dun Laoghaire, Co. Dublin,
Ireland, A96 KW29

T. +353 1 288 5006
F. +353 1 283 3466
E. info@csea.ie
W. www.csea.ie

TIPPERARY
COUNTY COUNCIL

SUIR ISLAND
INFRASTRUCTURE LINKS

OPTION 01
3D VIEWS

Client

Project

Dwg. Title

Drawn By

FO

LP

SEPT 2023

N.T.S@A1

20_071

Checked By

Scale

Zone/
Phase

Level

Type

Role

Dwg. No.

20_071 - CSE - GEN - XX - DR - C - 2219

S2

SUITABLE FOR INFORMATION

PL02

ISSUED FOR PLANNING

Revision

Project Status