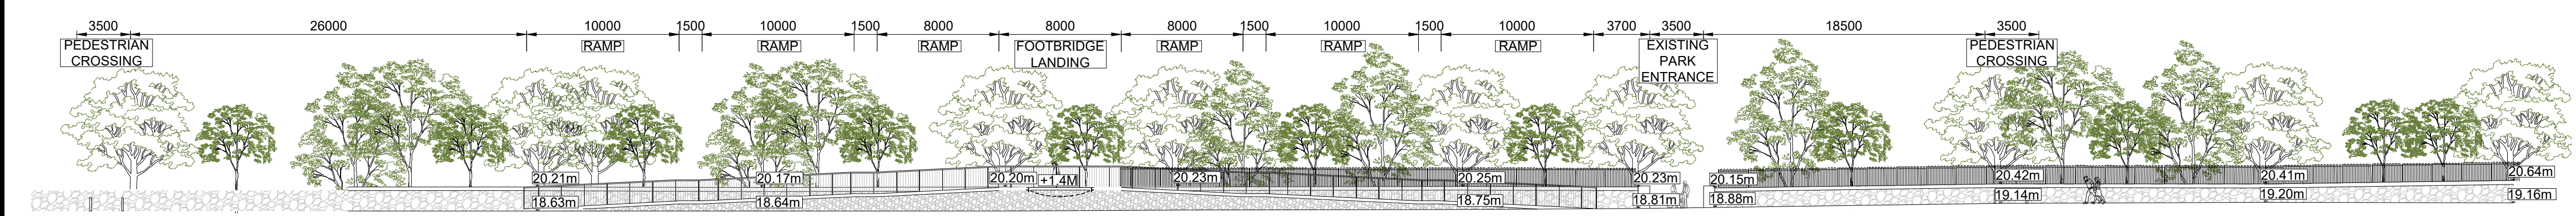



RAHEEN ROAD - PLAN
SCALE 1:250




DRAWING IS PRODUCED USING THE
IRISH TRANSVERSE MERCATOR (ITM)
GEOGRAPHIC COORDINATE SYSTEM

A1


CLIENT

Comhairle Contae Thiobraid Árann
Tipperary County Council


ARCHITECTS

dhbarchitects


ARCHAEOLOGISTS

CourtneyDeery
ARCHAEOLOGY & CULTURAL HERITAGE


BRIDGES


MARC MINHAM
ARCHITECTURE
INGÉNIERIE

ENGINEERS


Clifton Scannell Emerson
Associates

ENVIRONMENTAL CONSULTANTS


awnconsulting
A Tróilte Consultants Company





LIGHTING CONSULTANTS

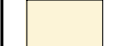
Douglas Carroll
Consulting Engineers

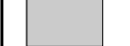
LEGEND :


SITE BOUNDARY

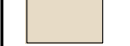
PEDESTRIAN BRIDGES - STEEL STRUCTURE - BUSH - HAMMERED
CONCRETE FINISH LAID ON A WATERPROOF SURFACE


VARIOUS SIZES OF STONE PAVING TO FOOTPATH
(LIGHT GREY GRANITE AND / OR SANDSTONE)


STONE AGGREGATE PAVING TO FOOTPATH
(SILVER / SANDSTONE)

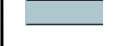
ASPHALT FINISH TO ROAD & SHARED SURFACE


STONE AGGREGATE FINISH TO THE SHARED SURFACE FOR
PEDESTRIANS AND BICYCLES (BEIGE/WHITE/LIGHT GREY)


EXPOSED STONE AGGREGATE FINISH TO STEPS AND RAMP
(BEIGE/WHITE/LIGHT GREY)


GRASSED AND PLANTED AREAS


TACTILE SURFACE TO PEDESTRIAN CROSSINGS


STONE KERBS TO FOOTPATH

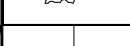
STONE KERBS TO PLANTER BED

EXISTING PATH LINE

SELECTED BOLLARD

PROPOSED PLANTING
(SHRUBS / WILDFLOWER)

PROPOSED TREE:
BIG TREE-SALIX ALBA / SWEETGUM / RED MAPLE
MEDIUM TREE-RIVER BIRCH / ALNUS GLUTINOSA / BETULA PUBESCENS
CARPINUS BETULUS SMALL TREE-CRATAEGUS

EXISTING TREE

PL02 ISSUED FOR PLANNING RFI RESPONSE

FO

LP

06.08.24

PL01 ISSUED FOR PLANNING

FO

LP

22.09.23


Rev

Description

Drawn

Checked

Date

Clifton Scannell Emerson
Associates

Clifton Scannell Emerson
Associates Limited
Consulting Engineers,
3rd Floor The Highline,
Bakers Point, Pottery Road,
Dun Laoghaire, Co. Dublin,
Ireland, A96 KW29
T. +353 1 288 5008
F. +353 1 283 3466
E. info@csea.ie
W. www.csea.ie

TIPPERARY
COUNTY COUNCIL

SUIR ISLAND
INFRASTRUCTURE LINKS
OPTION 02 SOUTH ARRIVAL
PLAN & SECTION CC

Client

Project

Dwg. Title

Drawn By

FO

Date

SEPT 2023

Checked By

LP

Scale

1:250 @ A1

CSEA Job No.

20_071

Project Code

Originator

Zone/
Phase

Level

Type

Role

Dwg. No.

20_071 - CSE - GEN - XX - DR - C - 2224

S2

SUITABLE FOR INFORMATION

Status Code

Suitability Description

PL02

ISSUED FOR PLANNING

Revision

Project Status